


SIGNATURE:

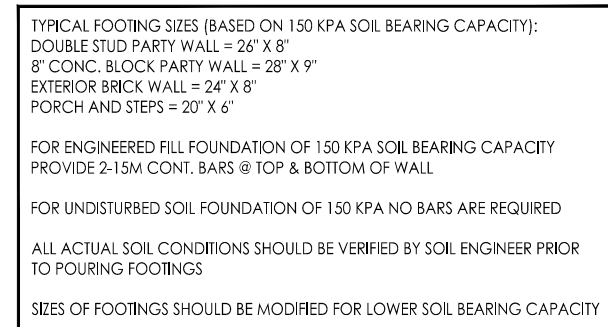


BUILDING AREA
6393.85 S.F. /594.01 m2

NOTE: REFER TO FINAL APPROVED SITE GRADING AND SERVICE PLAN FOR LOCATION OF GAS AND HYDRO

NOTE: REFER TO FINAL APPROVED SITE GRADING PLAN FOR NUMBER OF RISERS PRIOR TO CONSTRUCTION. FINAL RISER CONFIGURATION MAY VARY. (DWELLING UNITS SHALL COMPLY WITH O.B.C. 9.9.9. TYPICAL)

DIMENSIONS ARE TO CENTER OF PADS.
REFER TO WORKING DRAWINGS FOR
PAD SIZES

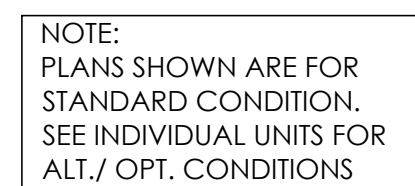

NOTE:
PLANS SHOWN ARE FOR
STANDARD CONDITION.
SEE INDIVIDUAL UNITS FOR
ALT./ OPT. CONDITIONS

#	revisions	date	dwn	chk
1	ISSUED FOR CLIENT REVIEW	9-Jan-15	cp	ah
2	ISSUED FINAL	13-Apr-15	ah	ah
3				
4				
5				
6				
7				
8				
9				
10				
11				
12				

Senator Homes

project

Vaughan

BLOCK S

project # _____

scale $3/16" = 1'-0"$

page

A1




I, ERIC SCHNIDER, DECLARE THAT I HAVE REVIEWED AND TAKEN DESIGN RESPONSIBILITY FOR THE DESIGN WORK ON BEHALF OF AN DESIGN LTD. UNDER DIVISION C PART 3 SUBSECTION 3.2.4 OF THE BUILDING CODE, I AM QUALIFIED AND THE FIRM IS REGISTERED IN THE APPROPRIATE CLASSES / CATEGORIES.
QUALIFIED DESIGNER BCIN: 38940
FIRM BCIN: 26995
DATE: MAR-13-15

SIGNATURE:



MAIN FLOOR PLAN - BLOCK 'S'

NOTE:
PLANS SHOWN ARE FOR
STANDARD CONDITION.
SEE INDIVIDUAL UNITS FOR
ALT./ OPT. CONDITIONS

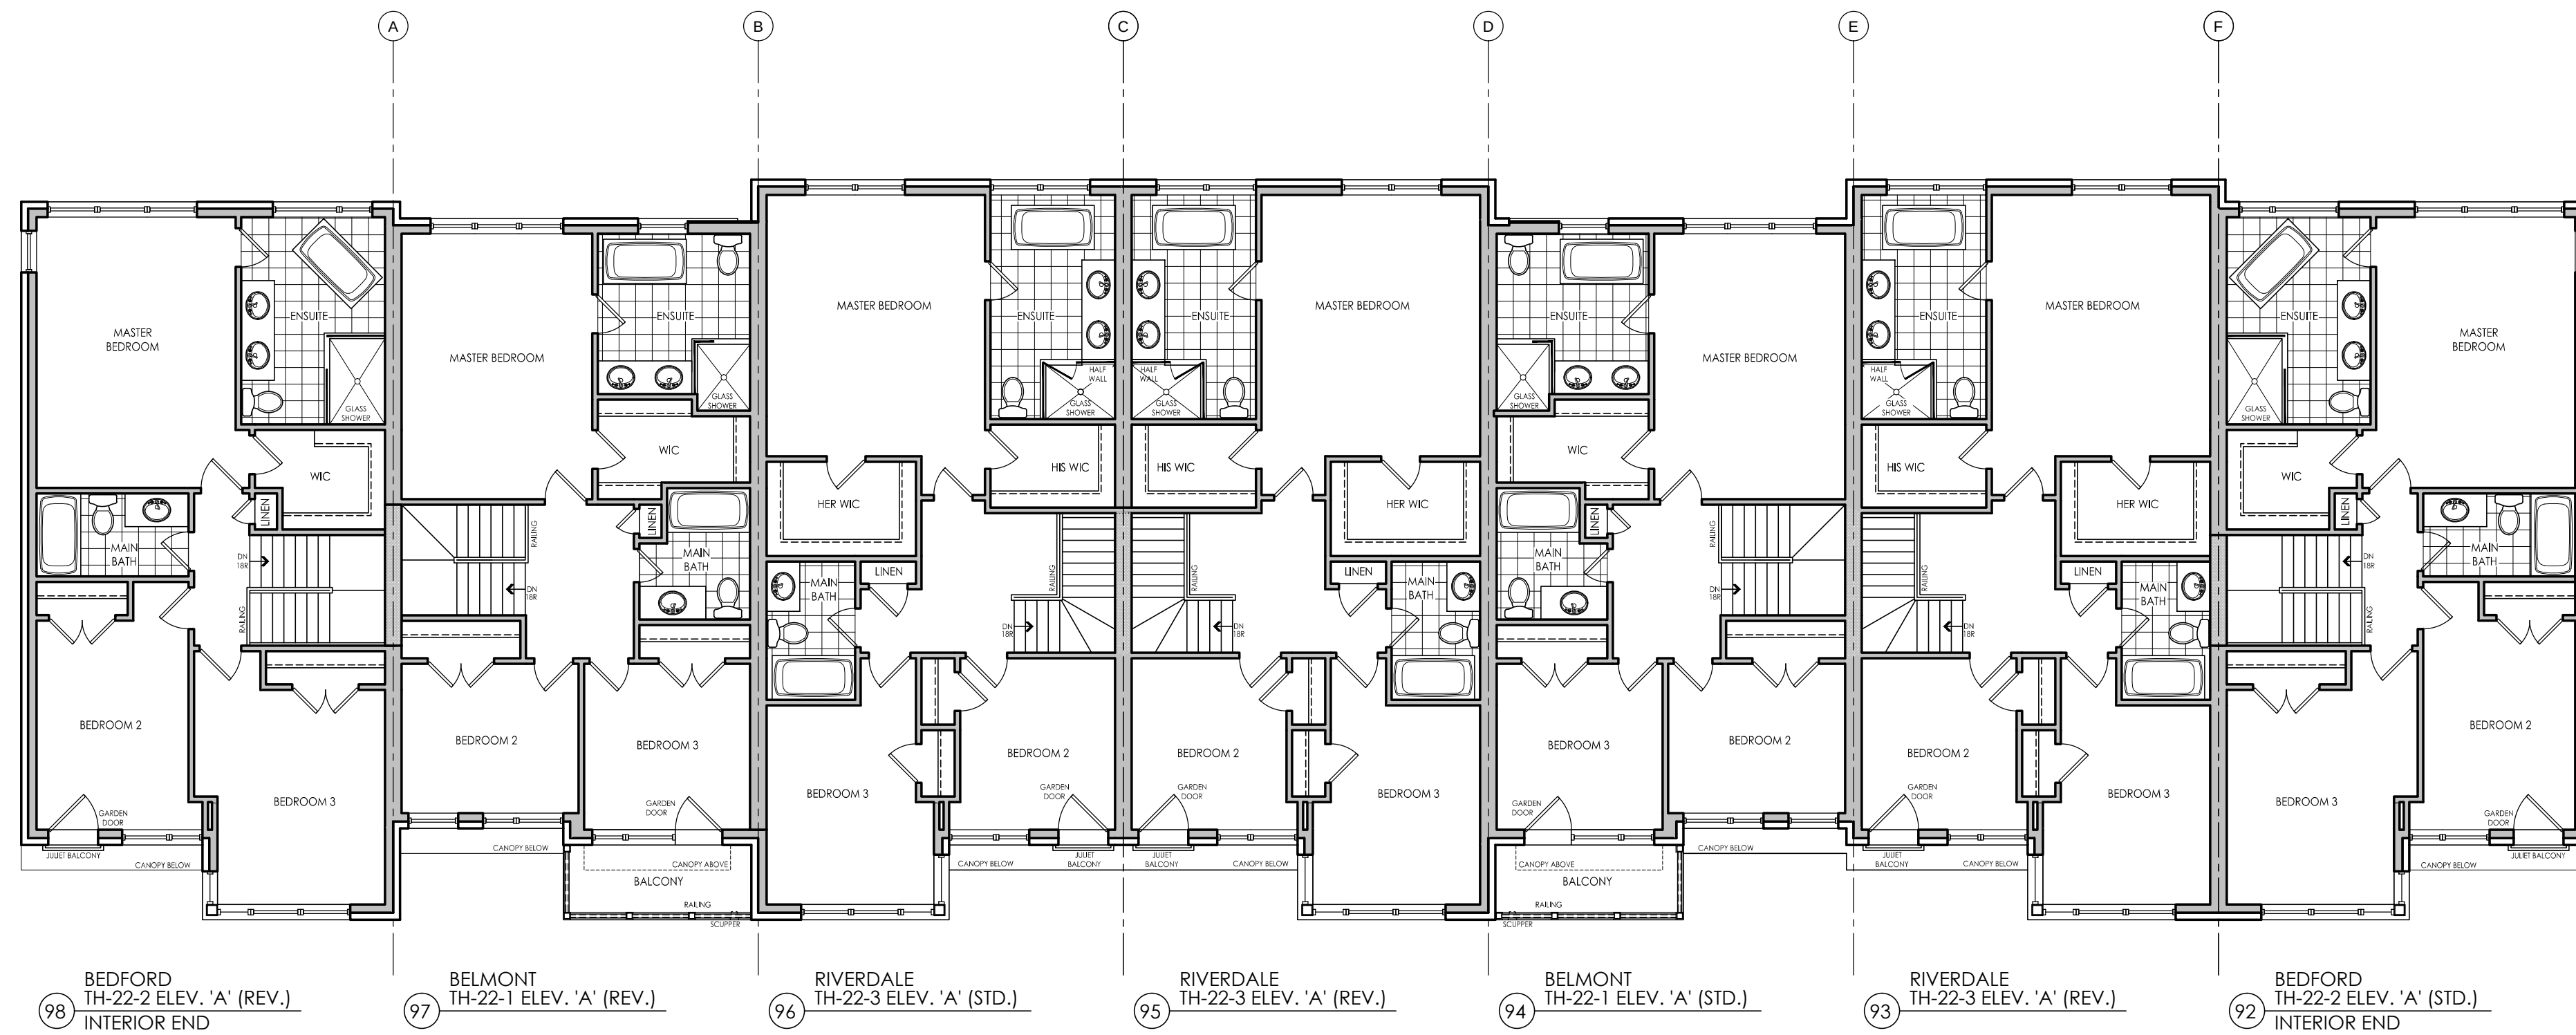

SECOND FLOOR PLAN - BLOCK 'S'

NOTE:
PLANS SHOWN ARE FOR
STANDARD CONDITION.
SEE INDIVIDUAL UNITS FOR
ALT./ OPT. CONDITIONS

#	revisions	date	dwn	chk
1	ISSUED FOR CLIENT REVIEW	9-Jan-15	js	js
2	ISSUED FINAL	13-Mar-15	js	js
3				
4				
5				
6				
7				
8				
9				
10				
11				
12				

client

Senator Homes

project

BATHURST 9130

Vaughan

model

BLOCK S

project #

12073

scale

3/16" = 1'-0"


page

A2



I, ERIC SCHNIDER DECLARE THAT I HAVE REVIEWED AND TAKEN
DESIGN RESPONSIBILITY FOR THE DESIGN WORK ON BEHALF
OF **RN DESIGN LTD.** UNDER DIVISION C PART 3 SUBSECTION 3.2.4
OF THE BUILDING CODE. I AM QUALIFIED AND THE FIRM IS
REGISTERED IN THE APPROPRIATE CLASSES / CATEGORIES.
QUALIFIED DESIGNER BCIN: 33840
FIRM BCIN: 28995
DATE: MAR-13-15

SIGNATURE:

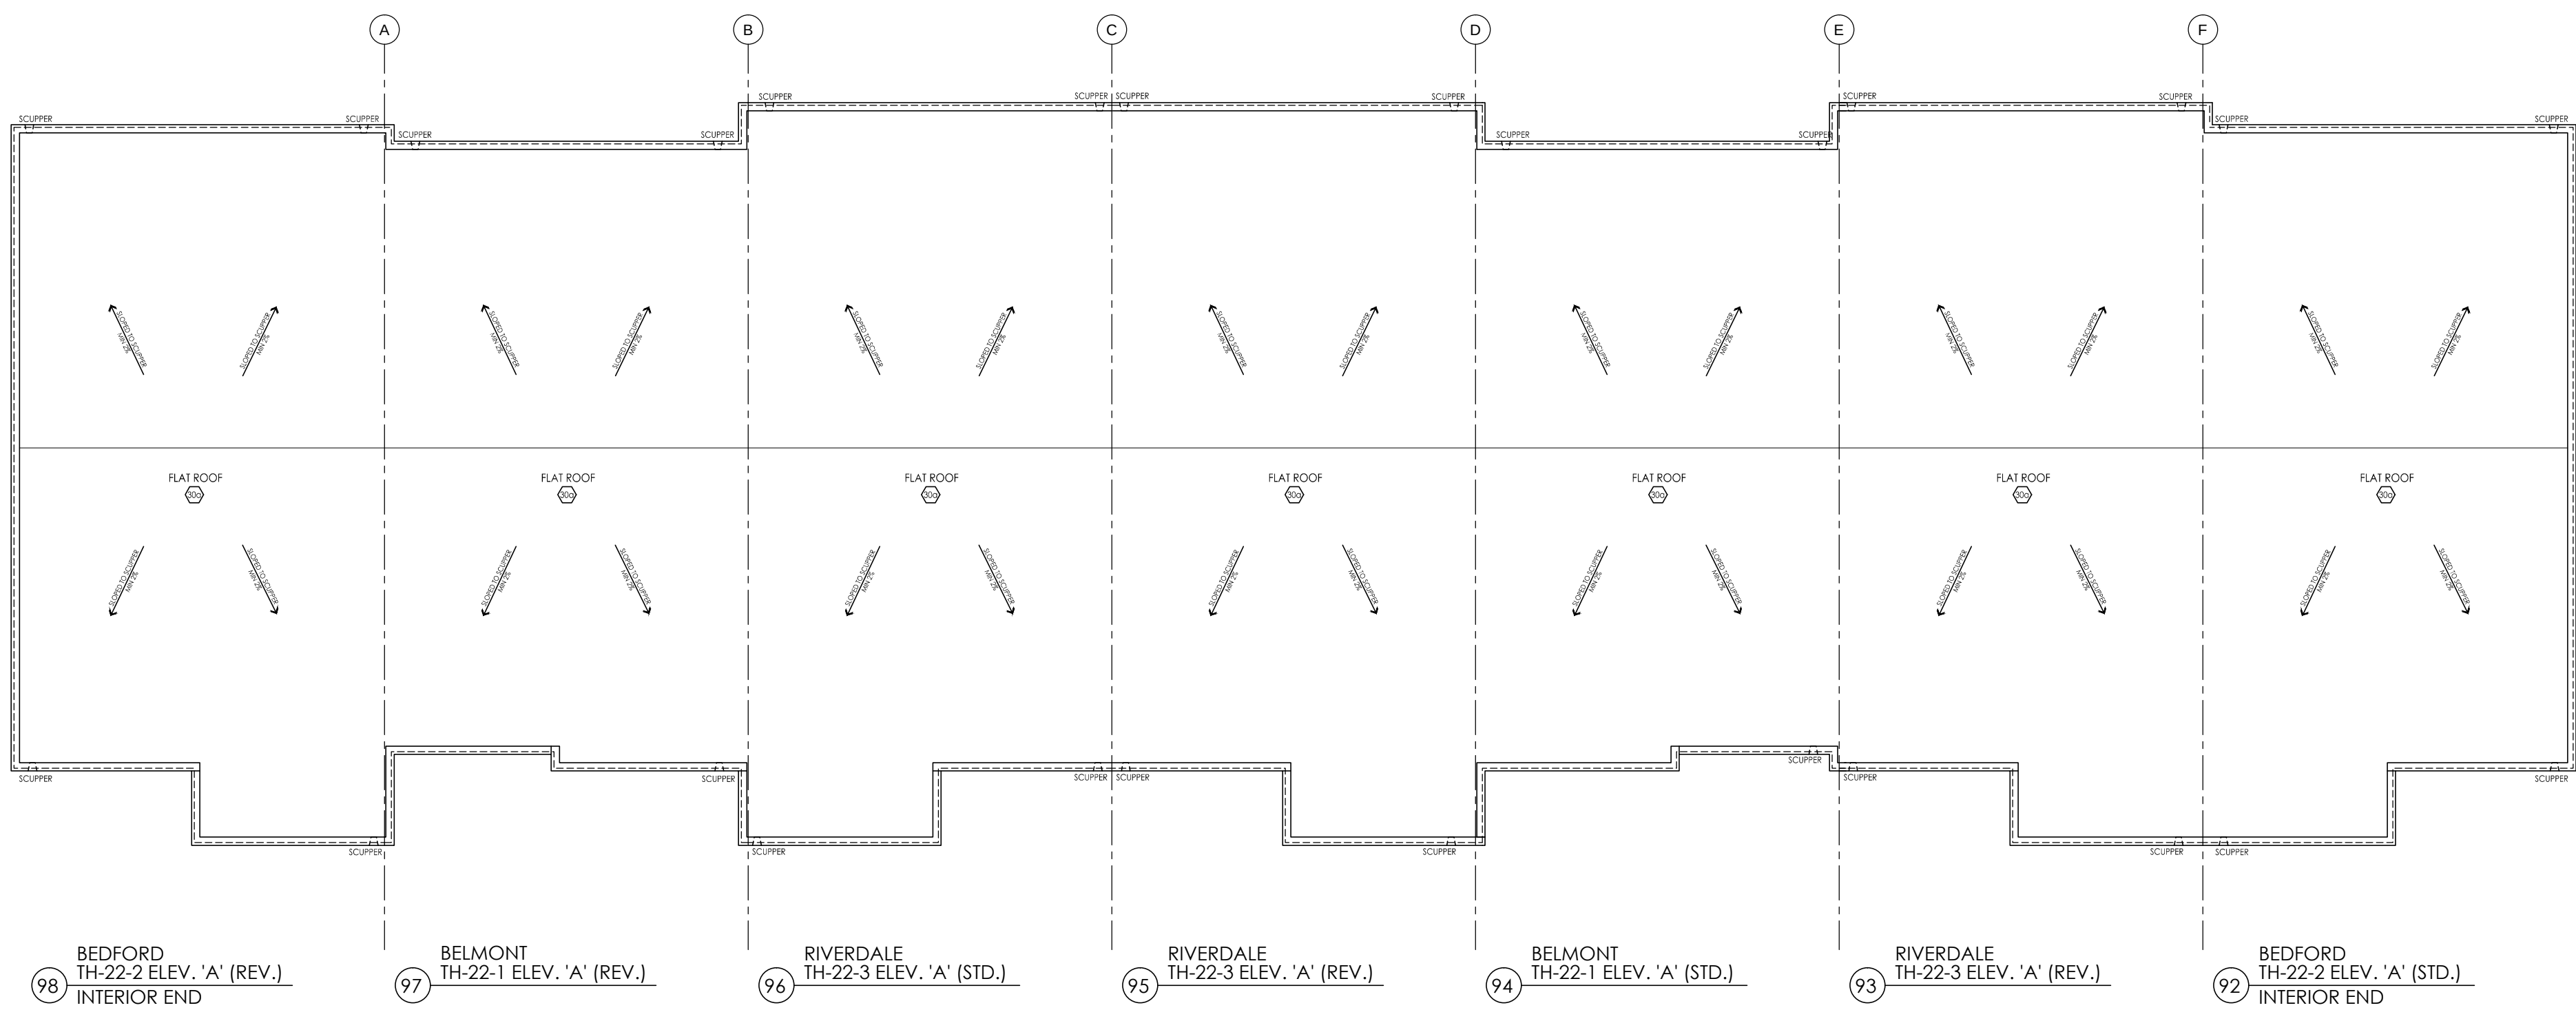

ROOF PLAN - BLOCK 'S'

#	revisions	date	dwn	chk
1	ISSUED FOR CLIENT REVIEW	9-jan-15	cg	jh
2	ISSUED FINAL	13-mar-15	jh	jh
3				
4				
5				
6				
7				
8				
9				
10				
11				
12				

client

Senator Homes

project

BATHURST 9130

Vaughan

model

BLOCK S

project #

12073

scale

3/16" = 1'-0"


page

A3




I, ERIC SCHNIDER DECLARE THAT I HAVE REVIEWED AND TAKEN
 DESIGN RESPONSIBILITY FOR THE DESIGN WORK ON BEHALF
 OF **RN DESIGN LTD.** UNDER DIVISION C PART 3 SUBSECTION 3.2.4
 OF THE BUILDING CODE, I AM QUALIFIED AND THE RNM IS
 REGISTERED IN THE APPROPRIATE CLASSES / CATEGORIES:
 QUALIFIED DESIGNER BCIN: 33840
 RNM SCIN: 26995
 DATE: MAR-13-15


SIGNATURE:

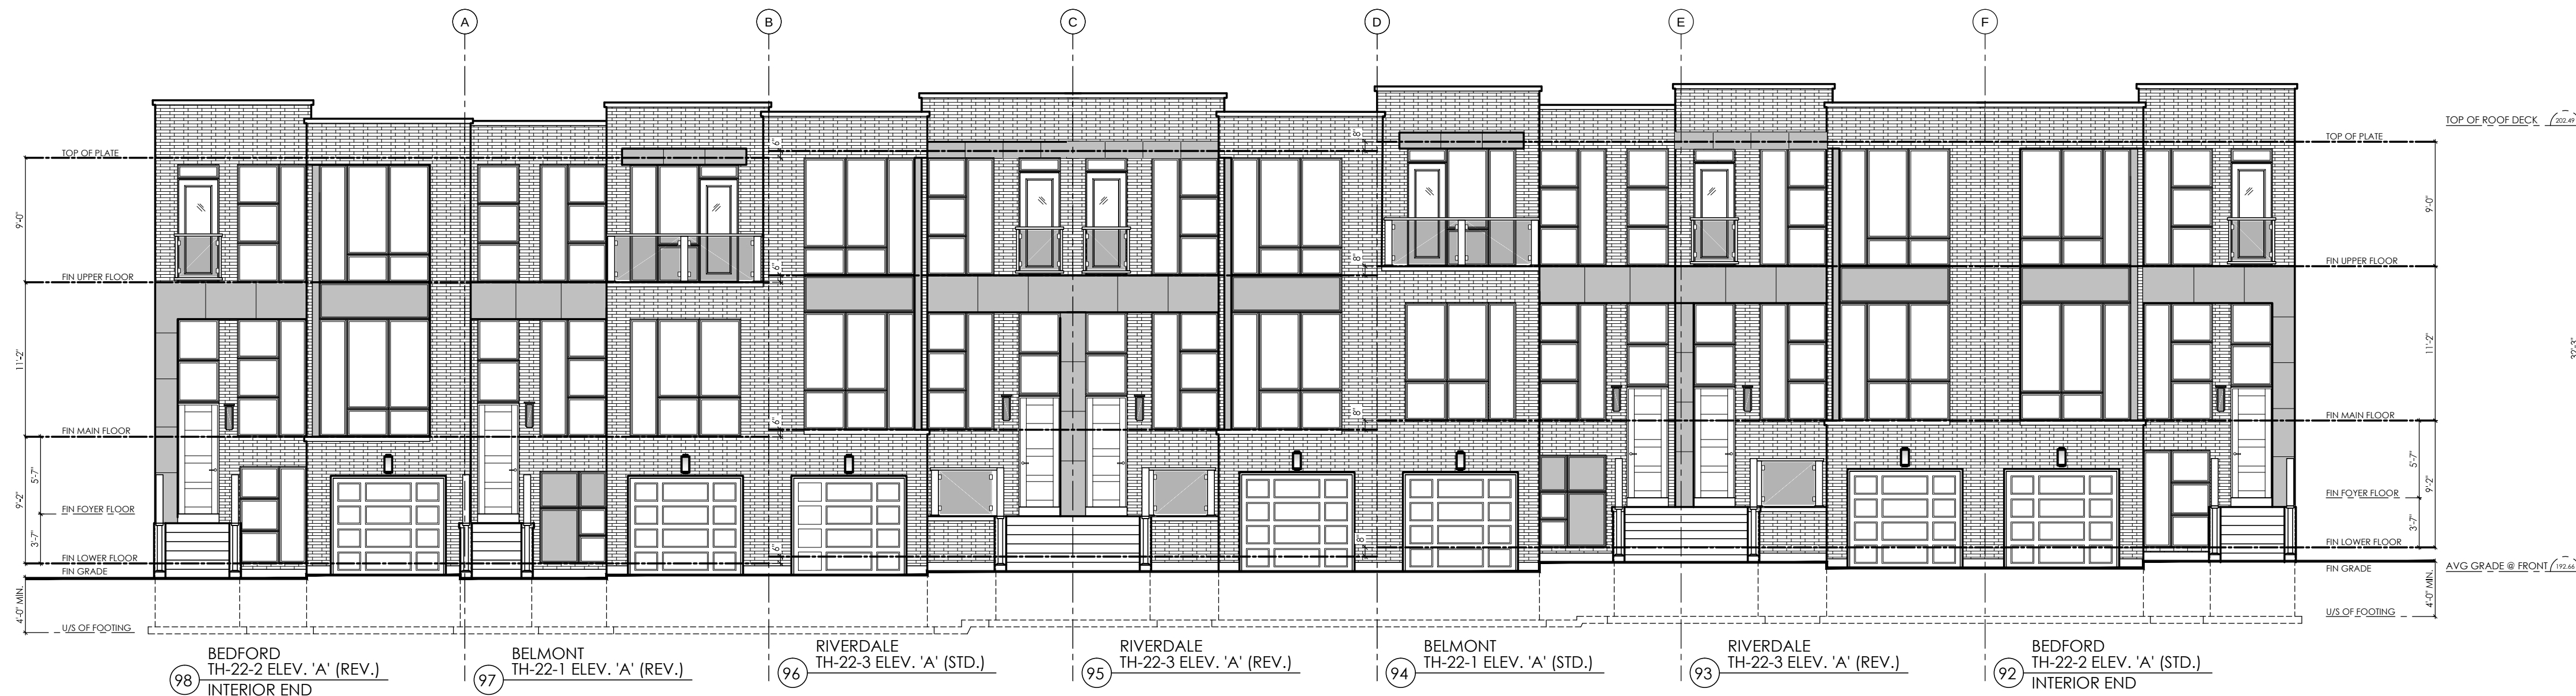

FRONT ELEVATION - BLOCK 'S'

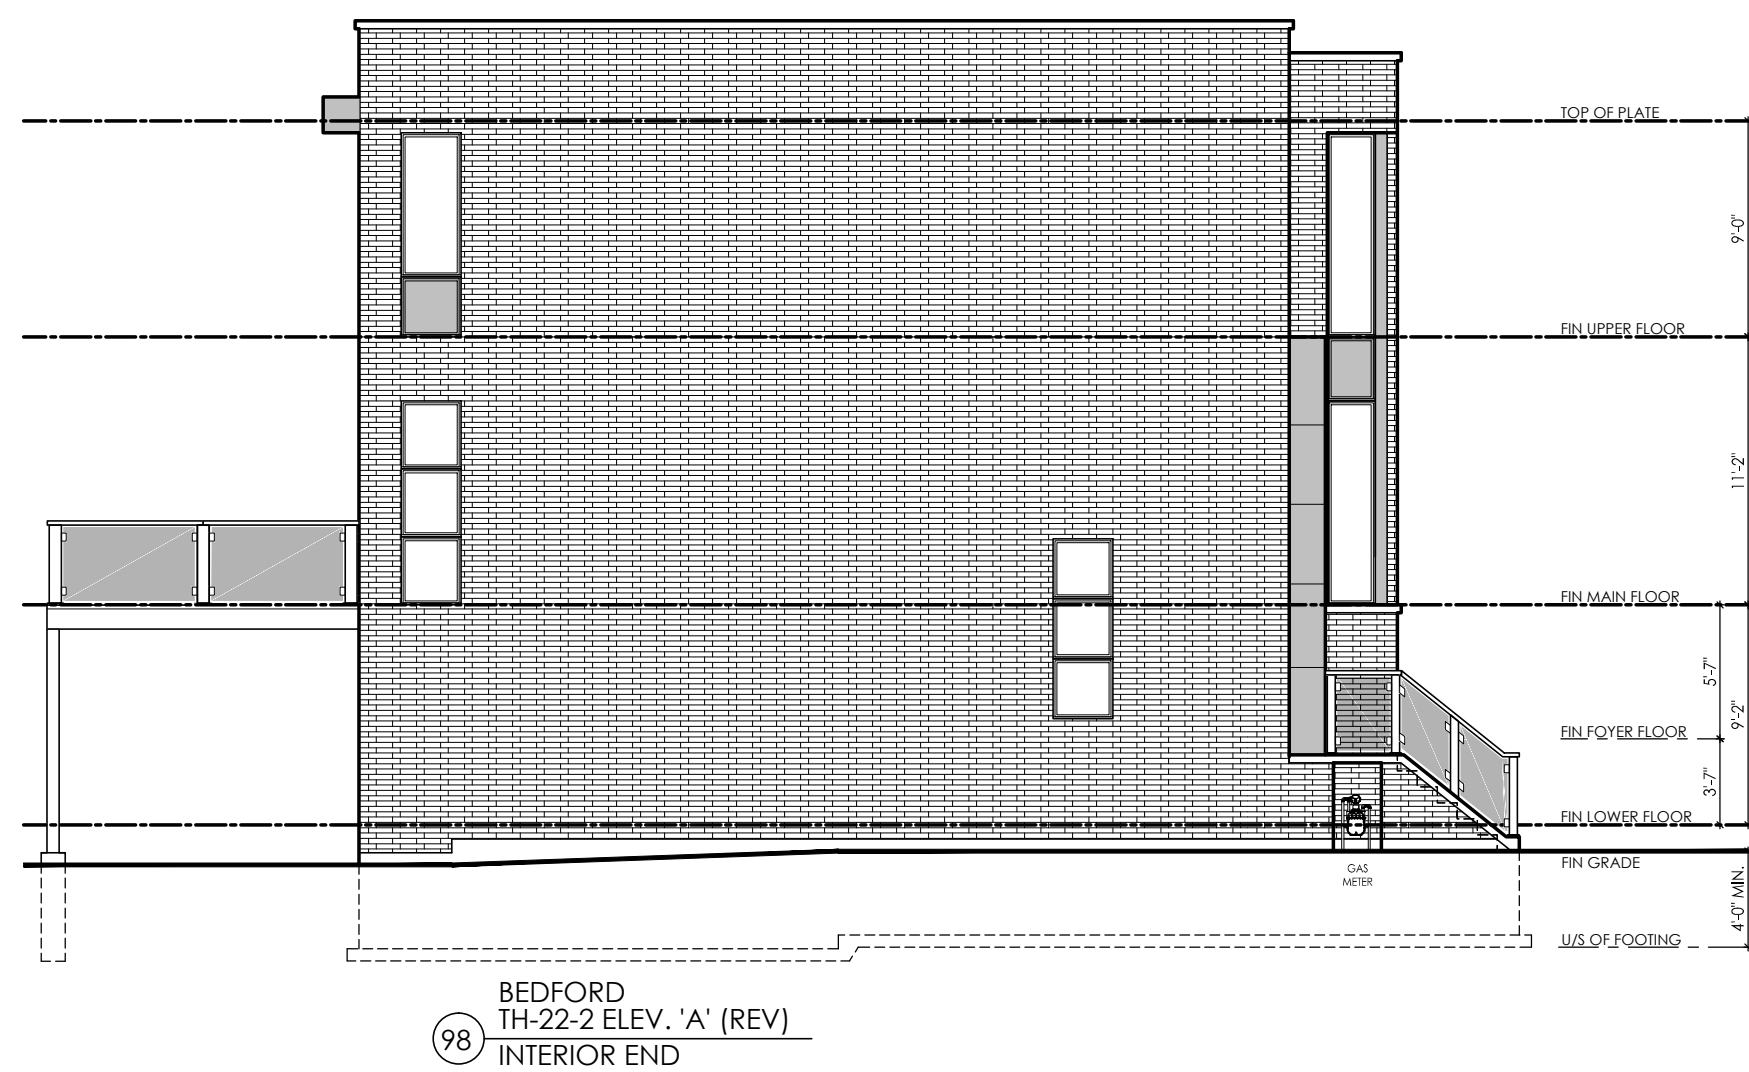

LEFT SIDE ELEVATION - BLOCK 'S'

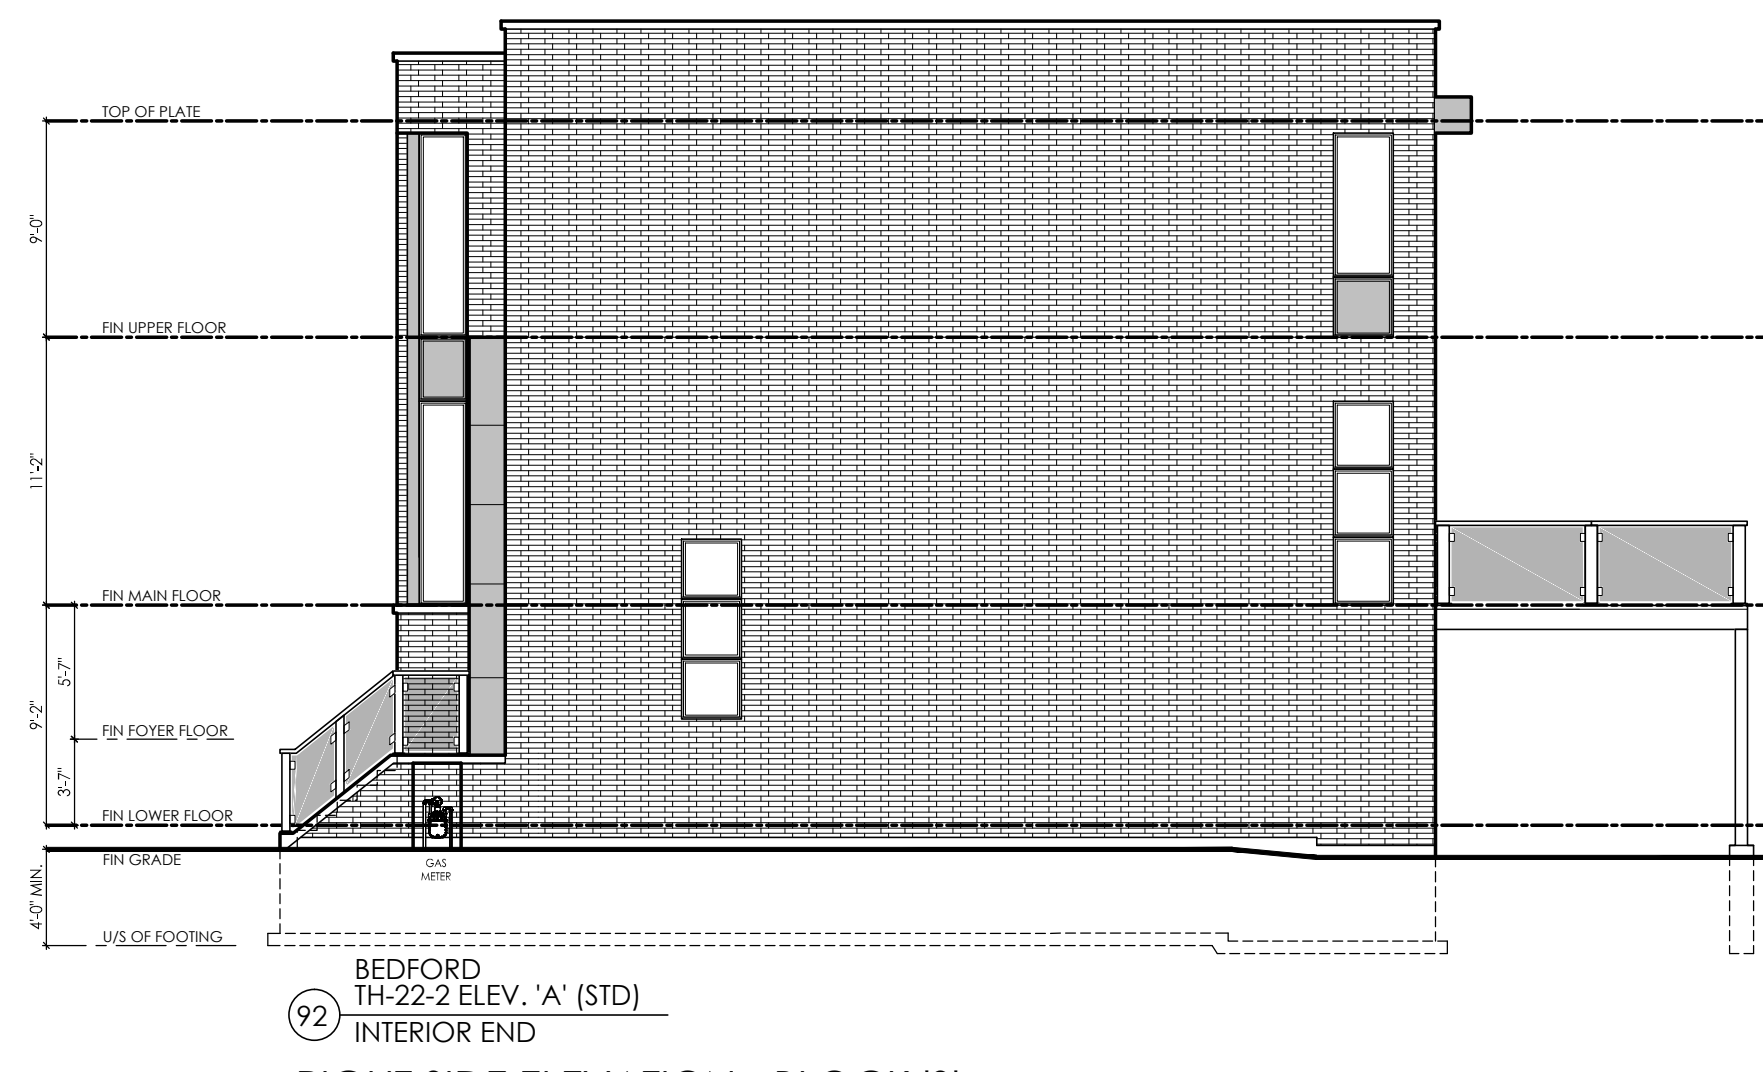

RIGHT SIDE ELEVATION - BLOCK 'S'



REAR ELEVATION - BLOCK 'S'

#	revisions	date	drawn	chk
1	ISSUED FOR CLIENT REVIEW	9-jan-15	cp	jh
2	ISSUED FINAL	13-mar-15	jh	jh
3				
4				
5				
6				
7				
8				
9				
10				
11				
12				

client

Senator Homes

project

BATHURST 9130

Vaughan

model

BLOCK S

project #

12073

scale

3/16" = 1'-0"

page