

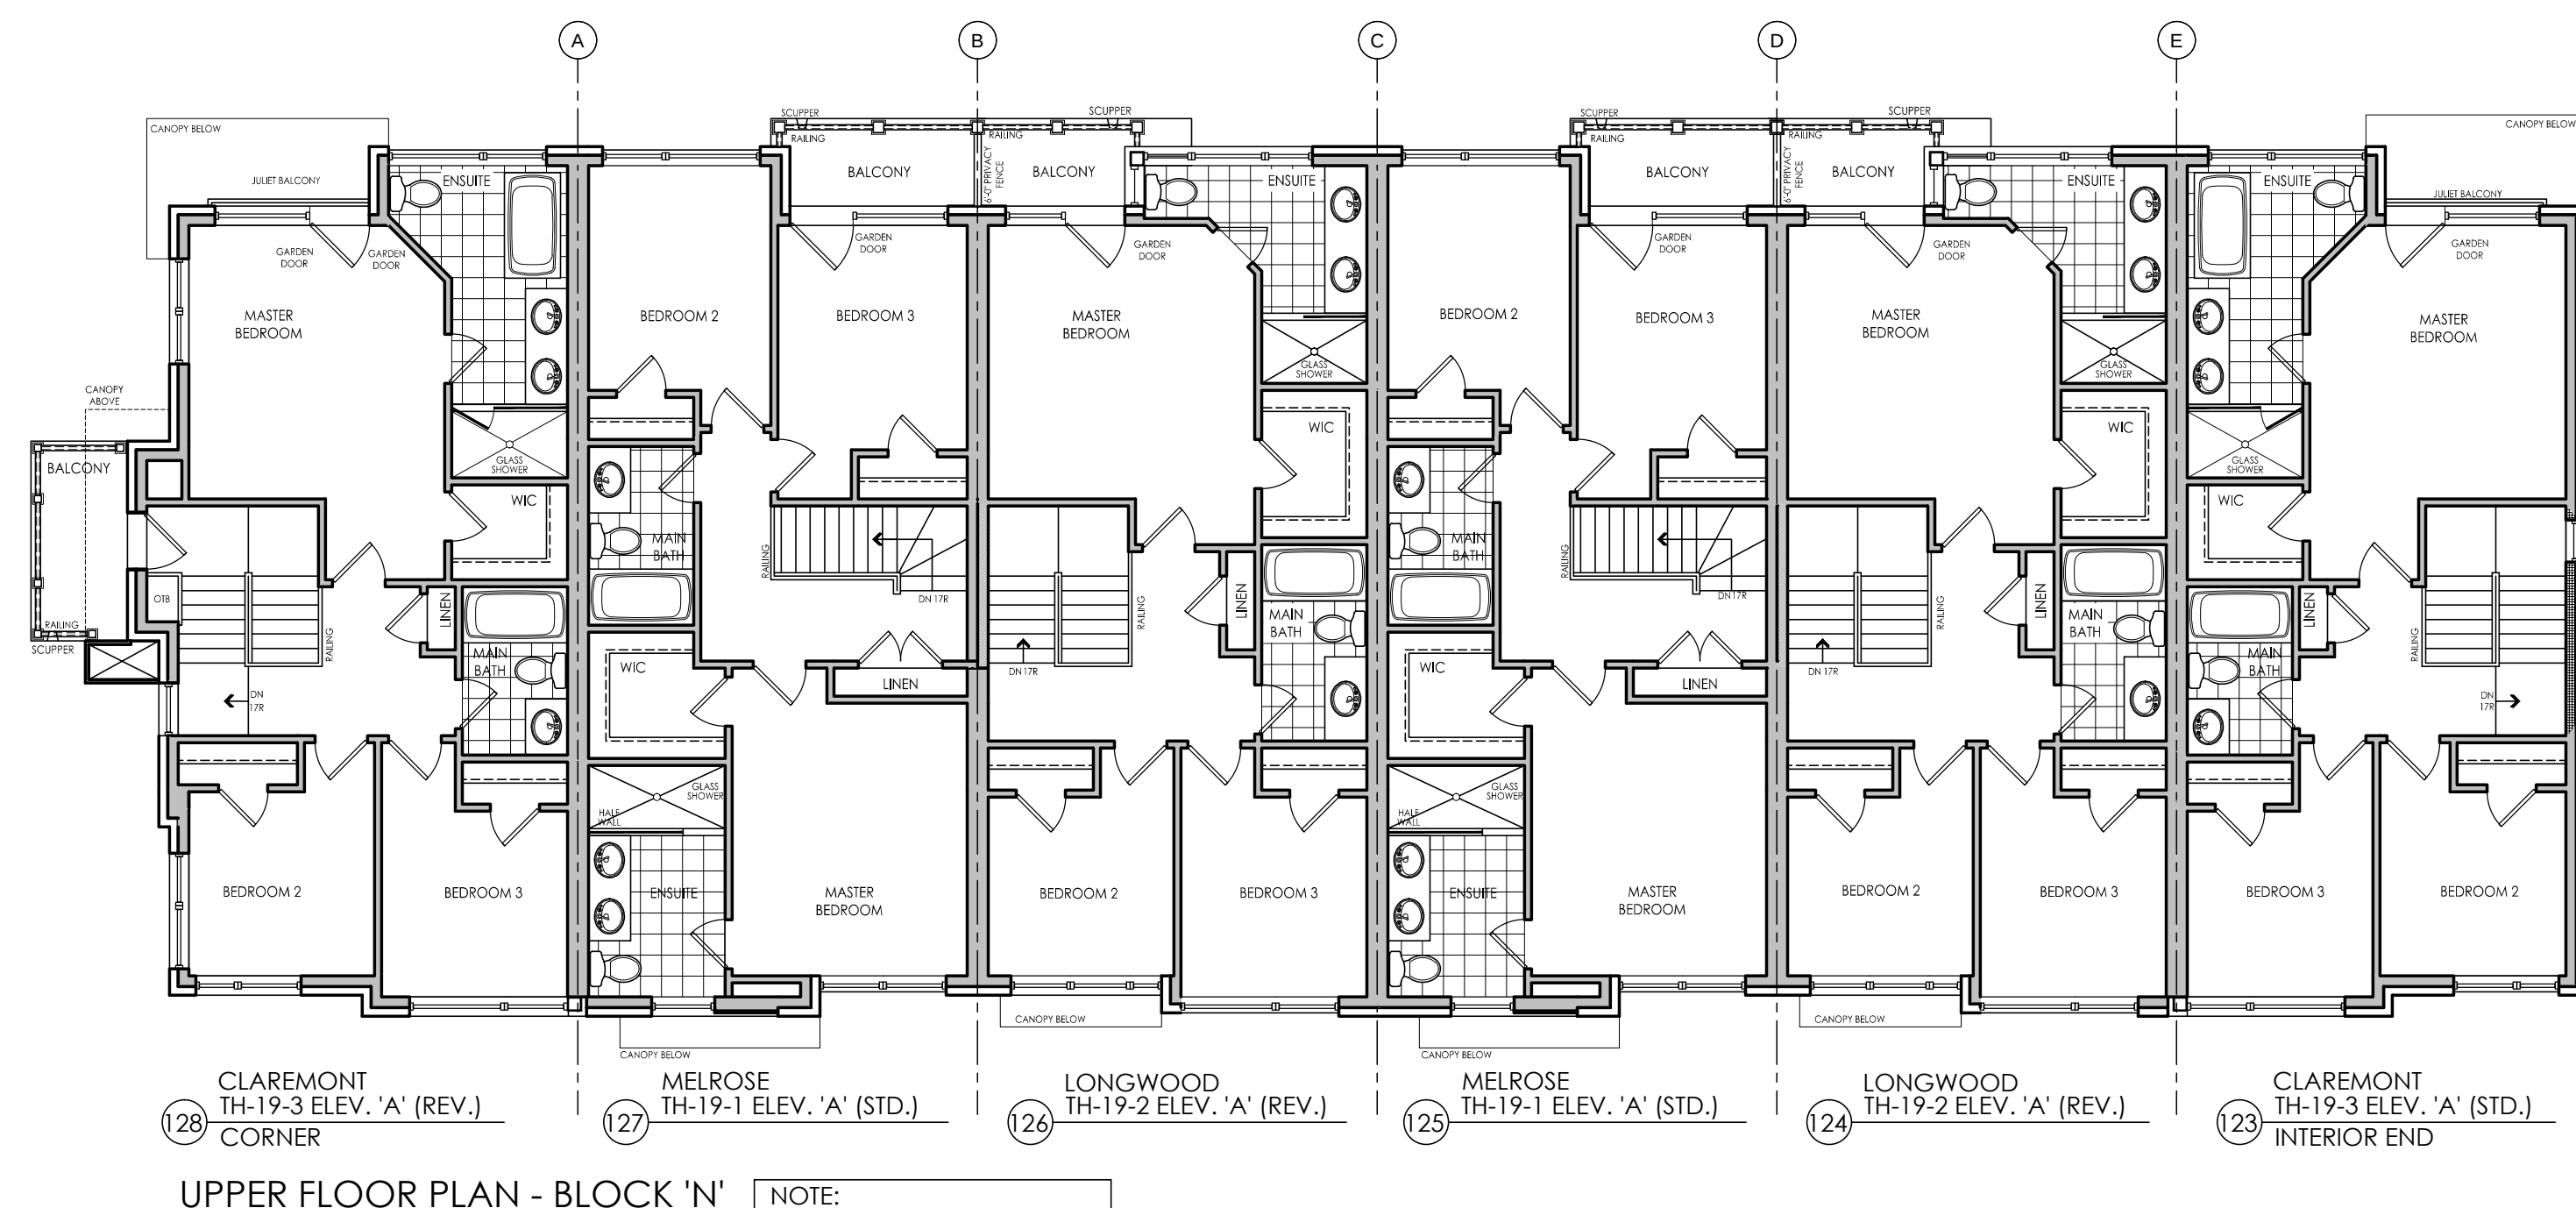
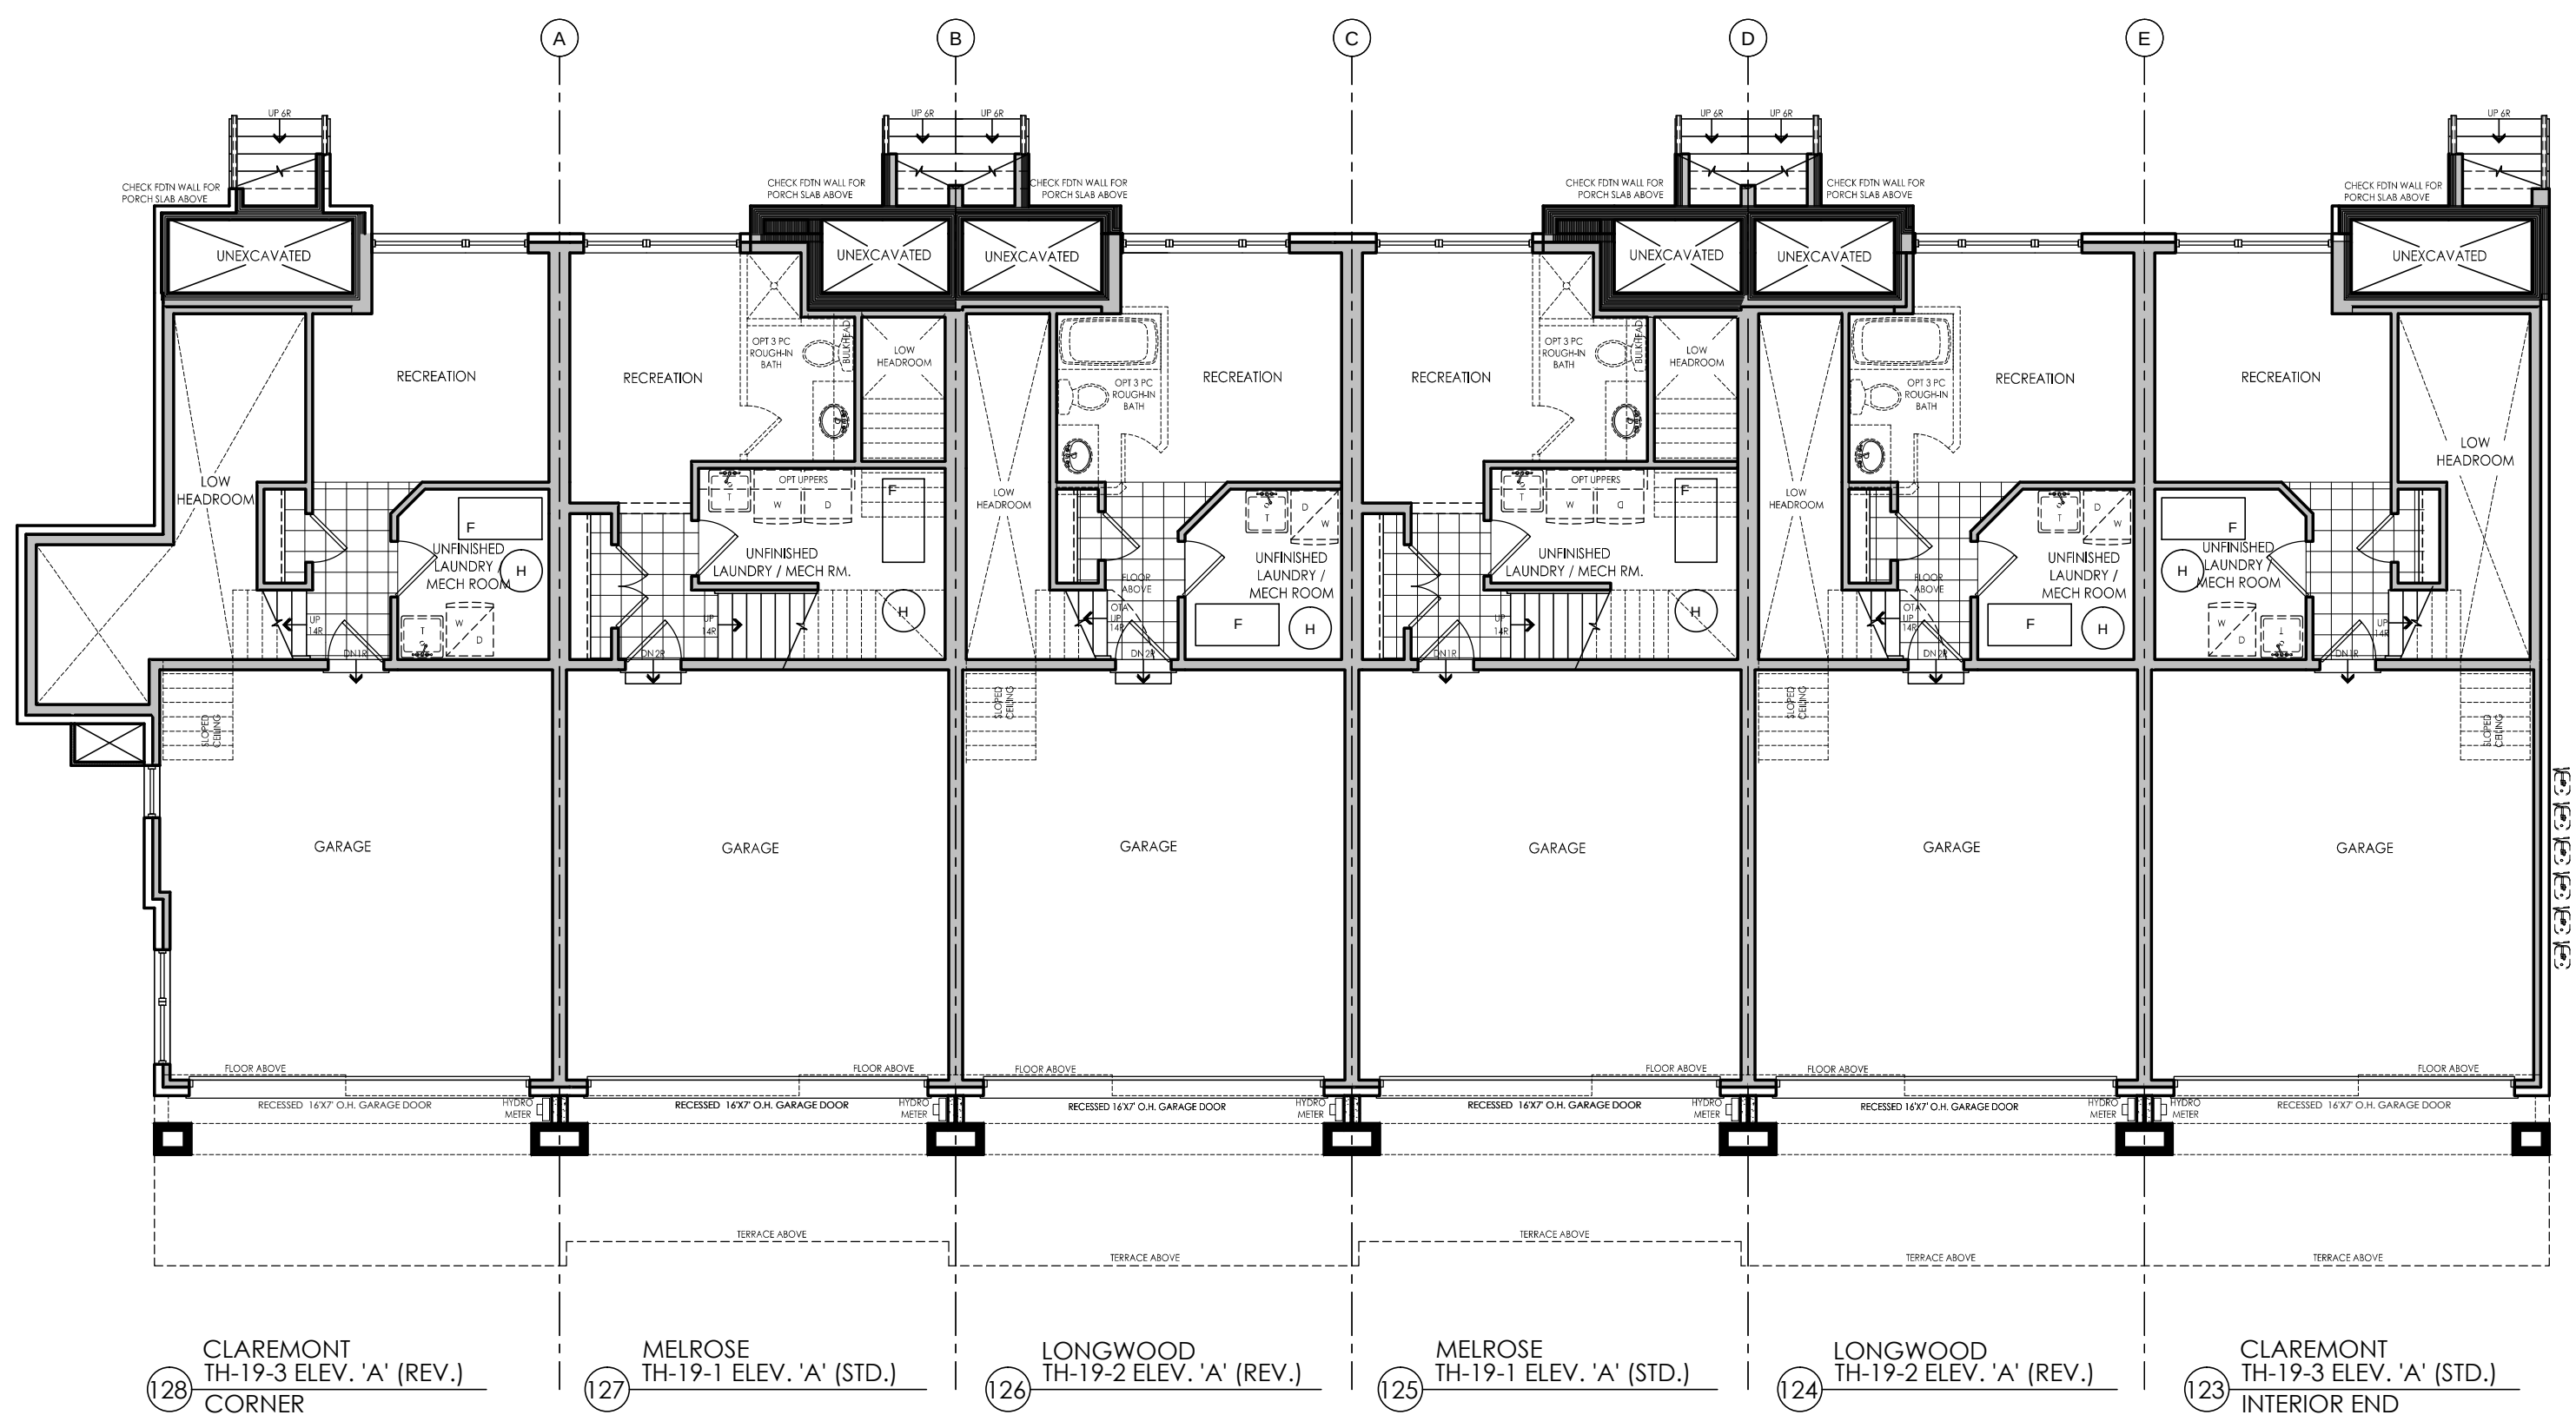


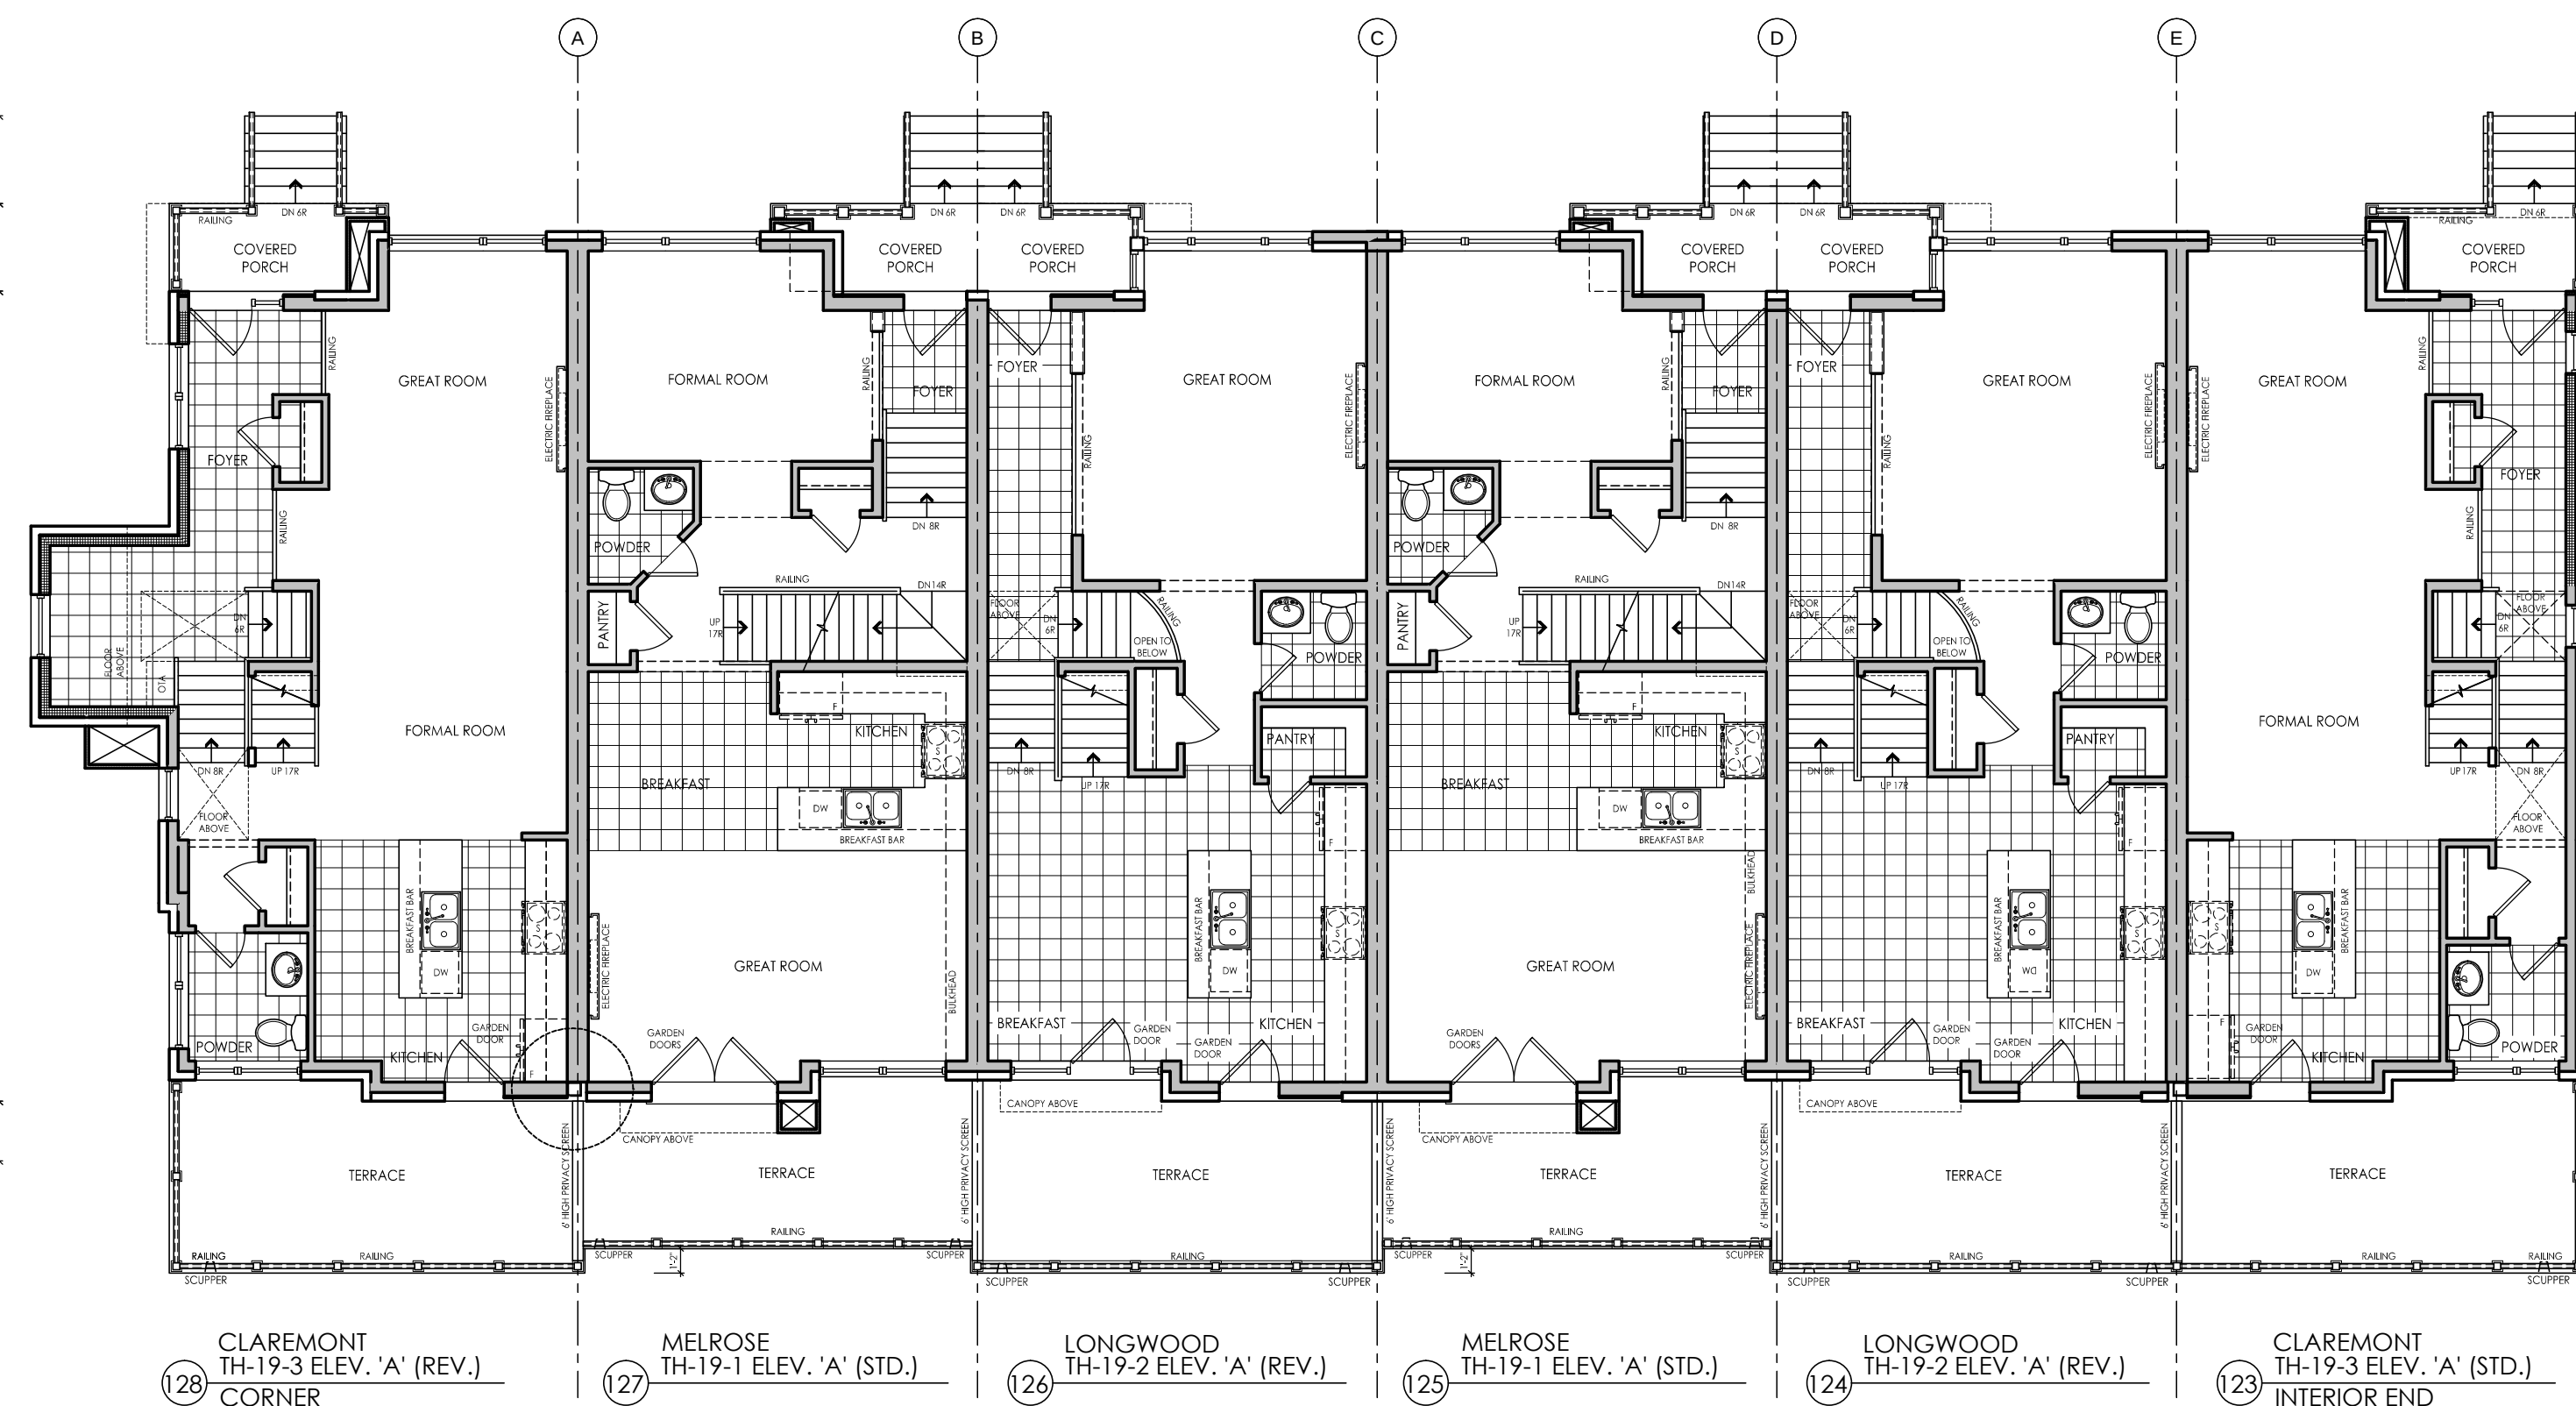

I, ERIC SCHNEIDER, DECLARE THAT I HAVE REVIEWED AND TAKEN DESIGN RESPONSIBILITY FOR THE DESIGN WORK ON BEHALF OF AN DESIGN LTD. UNDER DIVISION 3 PART 3 SUBSECTION 3.2.4 OF THE BUILDING CODE. I AM QUALIFIED AND THE FIRM IS REGISTERED IN THE APPROPRIATE CLASSES / CATEGORIES.
QUALIFIED DESIGNER SIGN: *Eric Schneider* 2895 3840
DATE: 16-MAR-15

SIGNATURE:

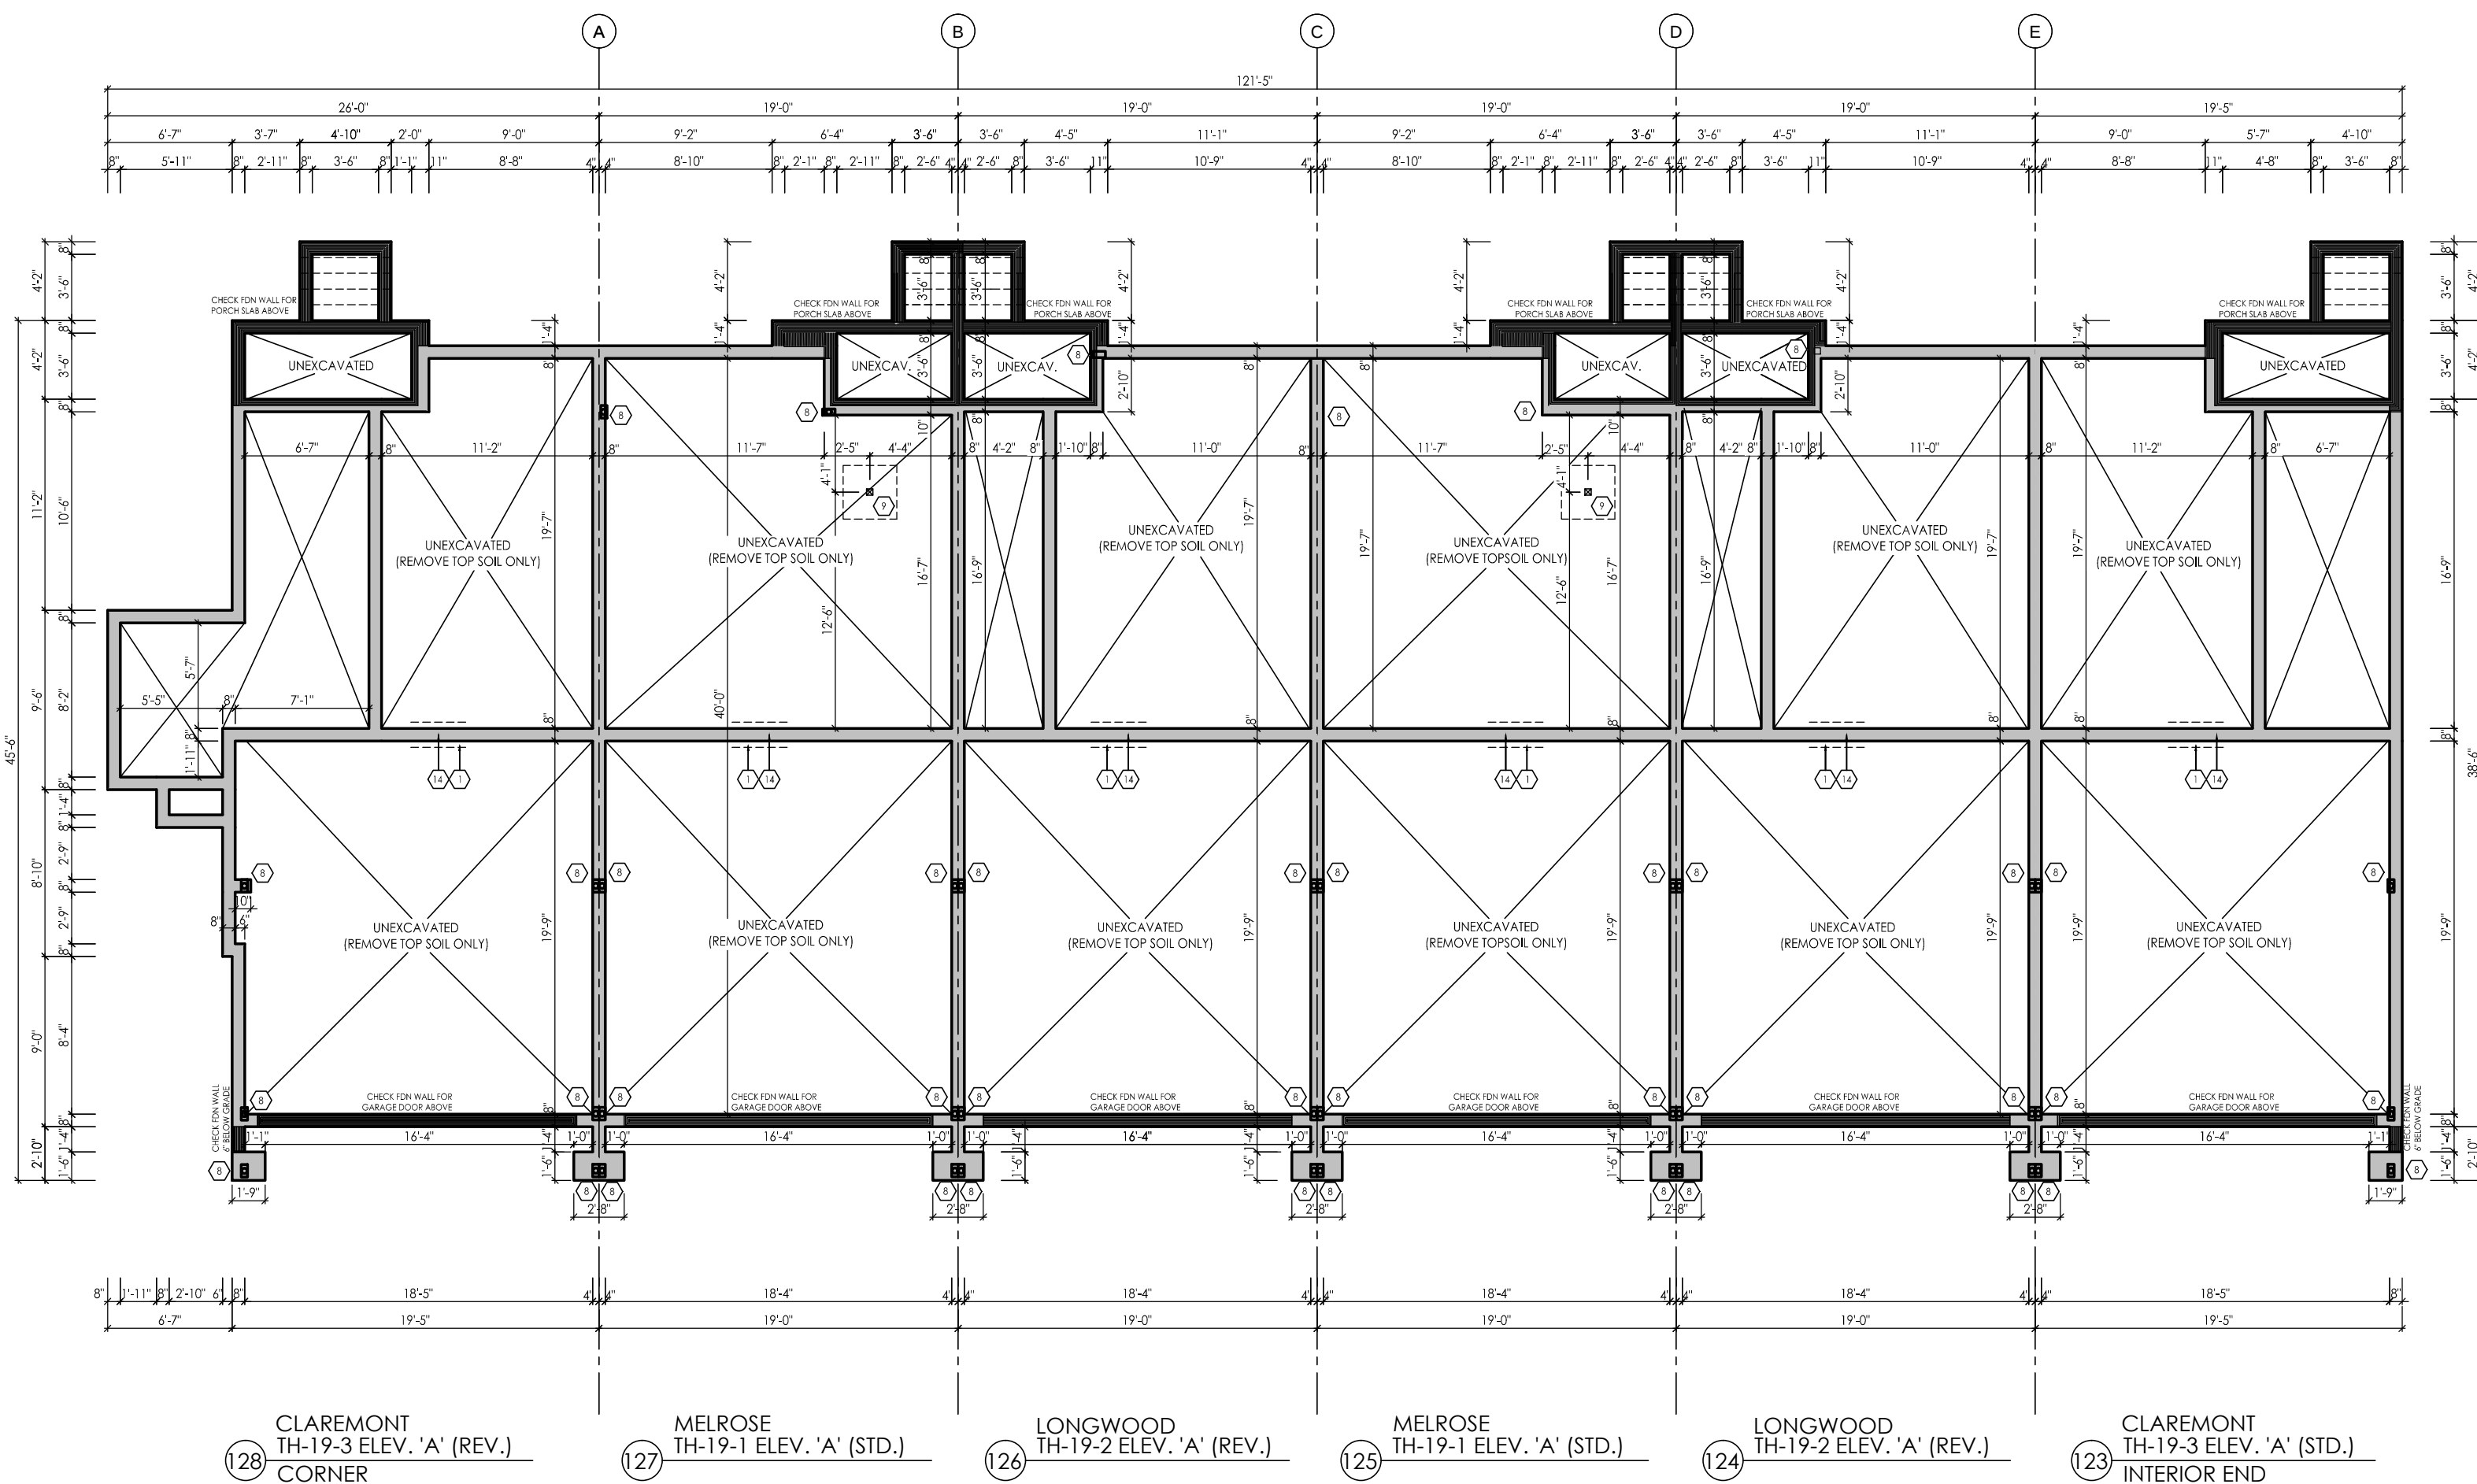

#	revisions	date	dwn	chk
1	ISSUED FOR CLIENT REVIEW	9-JUN-15	CS	AS
2	REVISED AS PER INTERNAL COMMENTS	11-MAR-15	AS	AS
3	ISSUED FINAL	16-MAR-15	AS	AS
4				
5				
6				
7				
8				
9				
10				
11				
12				

client

Senator Homes

project

BATHURST 9130

model

Vaughan

project #

BLOCK N

scale

12073

scale

3/16" = 1'-0"

page

A1




I, ERIC SCHNIEDER, DECLARE THAT I HAVE REVIEWED AND TAKEN DESIGN RESPONSIBILITY FOR THE DESIGN WORK ON BEHALF OF RN DESIGN LLC UNDER DIVISION CHAPTER 3 SUBSECTION 32.4 OF THE BUILDING CODE. I AM QUALIFIED AND THE FIRM IS REGISTERED IN THE APPROPRIATE CLASSES / CATEGORIES.
QUALIFIED DESIGNER RCN: 20840
FIRM RCN: 28975
DATE: 17 MAR 16 15


SIGNATURE:




FRONT ELEVATION - BLOCK 'N'

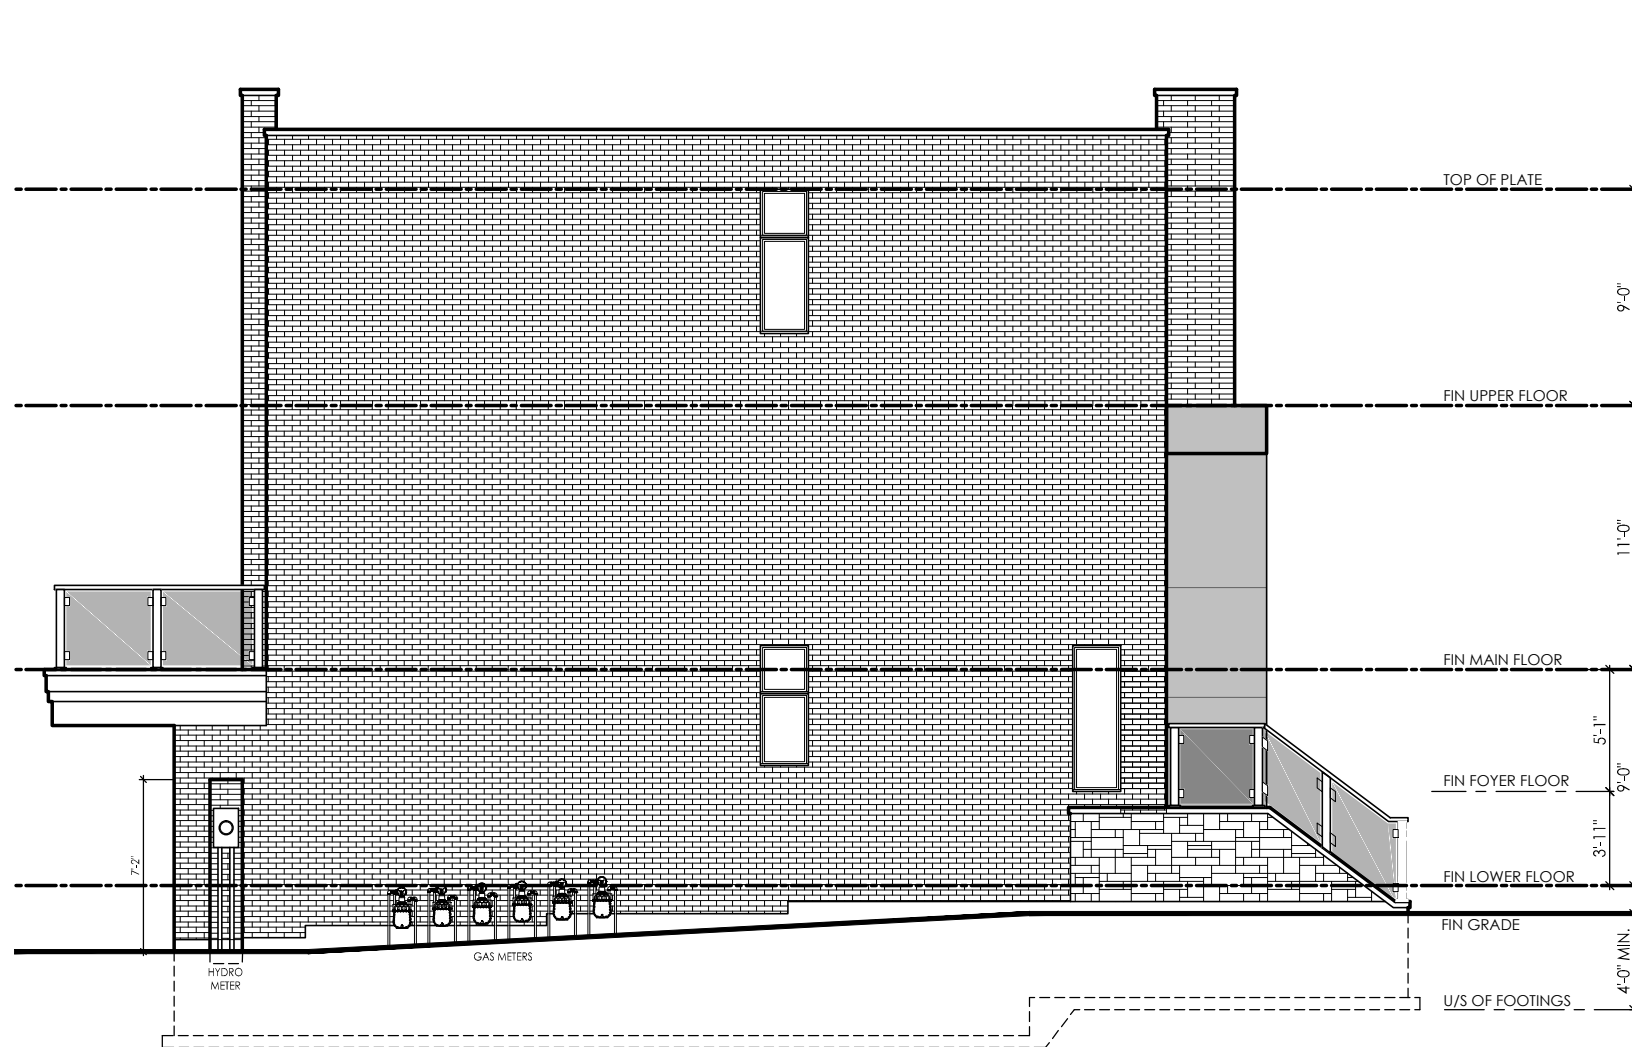

LEFT SIDE ELEVATION - BLOCK 'N'

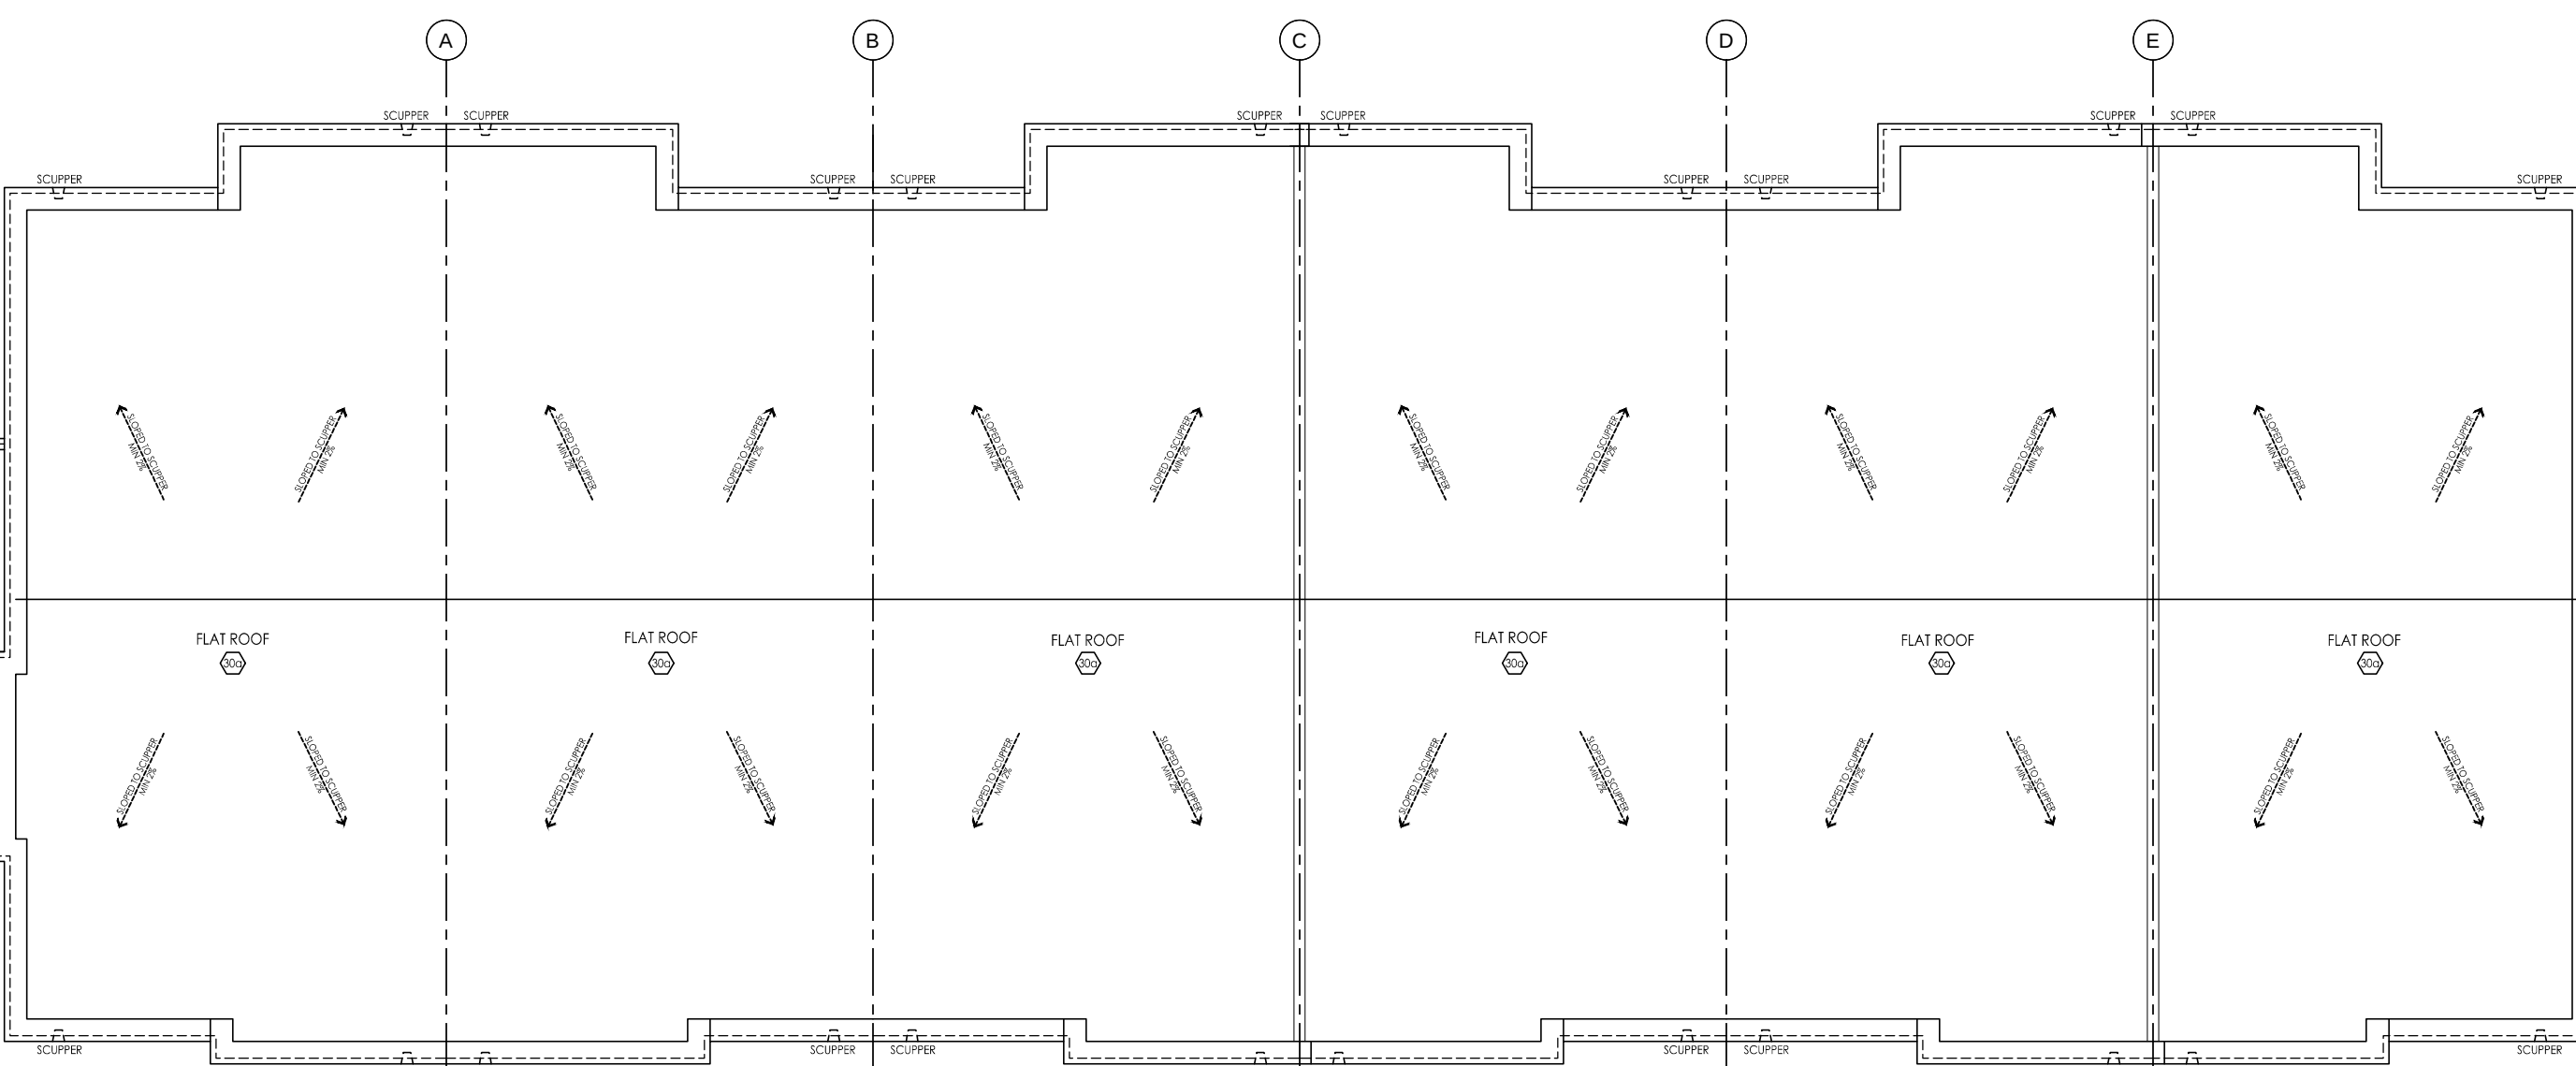

ROOF PLAN - BLOCK 'N'

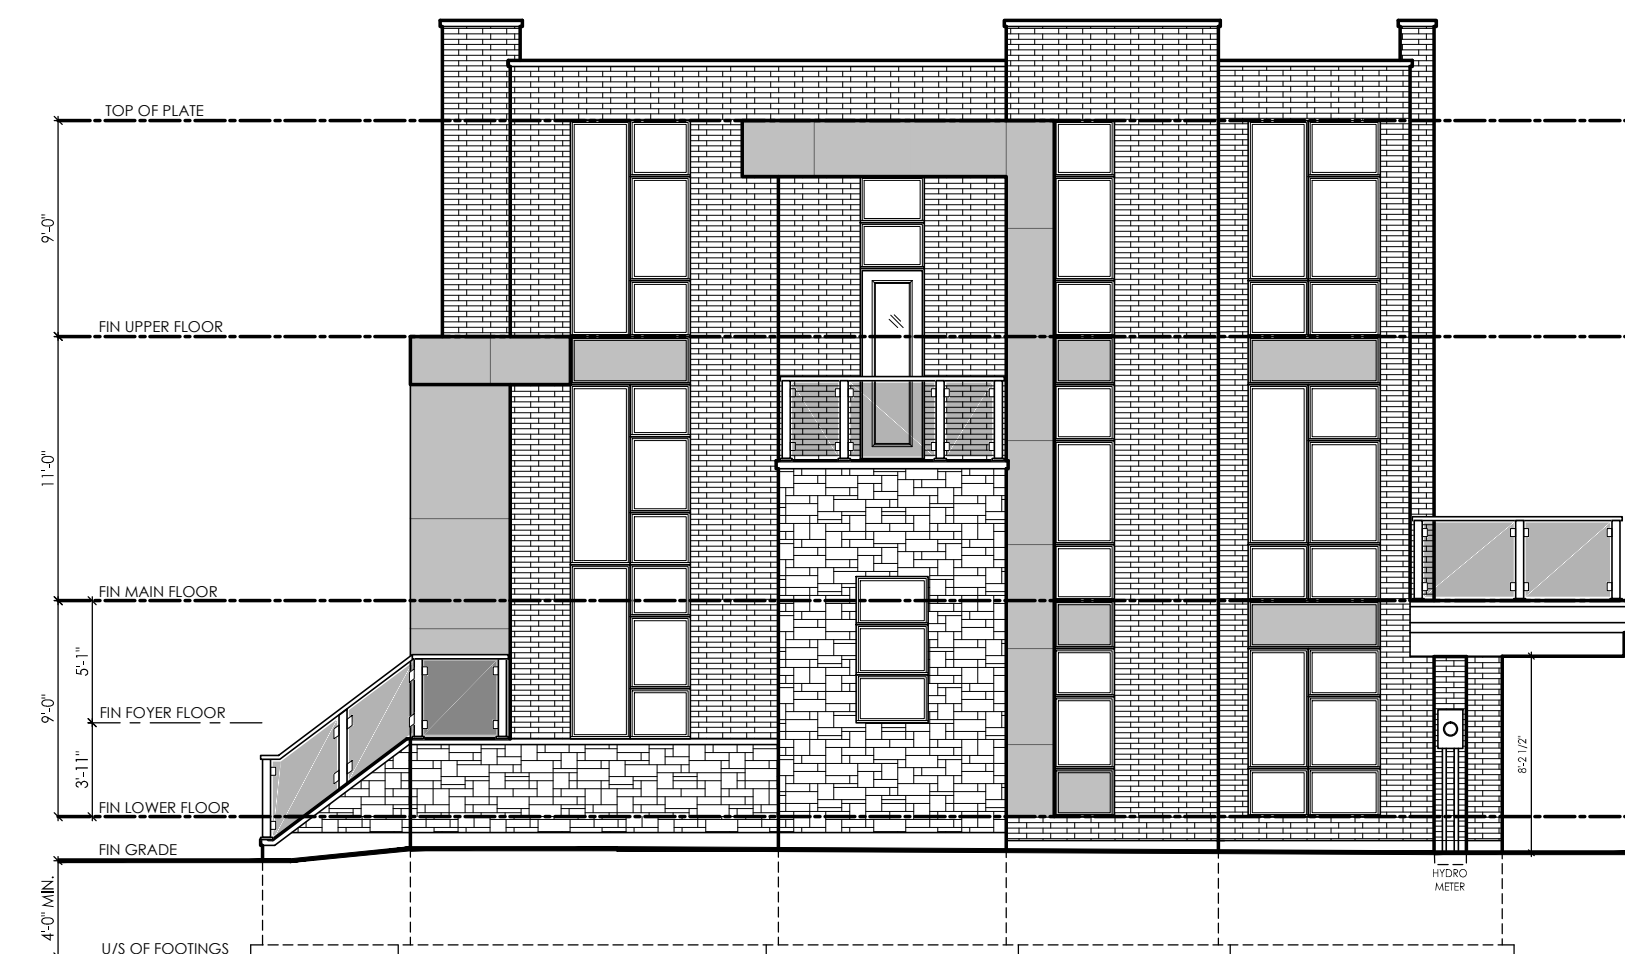

RIGHT SIDE ELEVATION - BLOCK 'N'



REAR ELEVATION - BLOCK 'N'

#	REVISIONS	DATE	CHN	CHK
1	EDITED FOR CLIENT REVIEW	9-jan-15	CS	PI
2	REVISED AS PER INTERNAL COMMENTS	11-mar-15	NR	ST
3	ISSUED FINAL	16-aug-15	NR	DS
4				
5				
6				
7				
8				
9				
10				
11				
12				

client

Senator Homes

project

BATHURST 9130

Vaughan

model

BLOCK N

project #

12073

scale

3/16" = 1'-0"

page

A2