



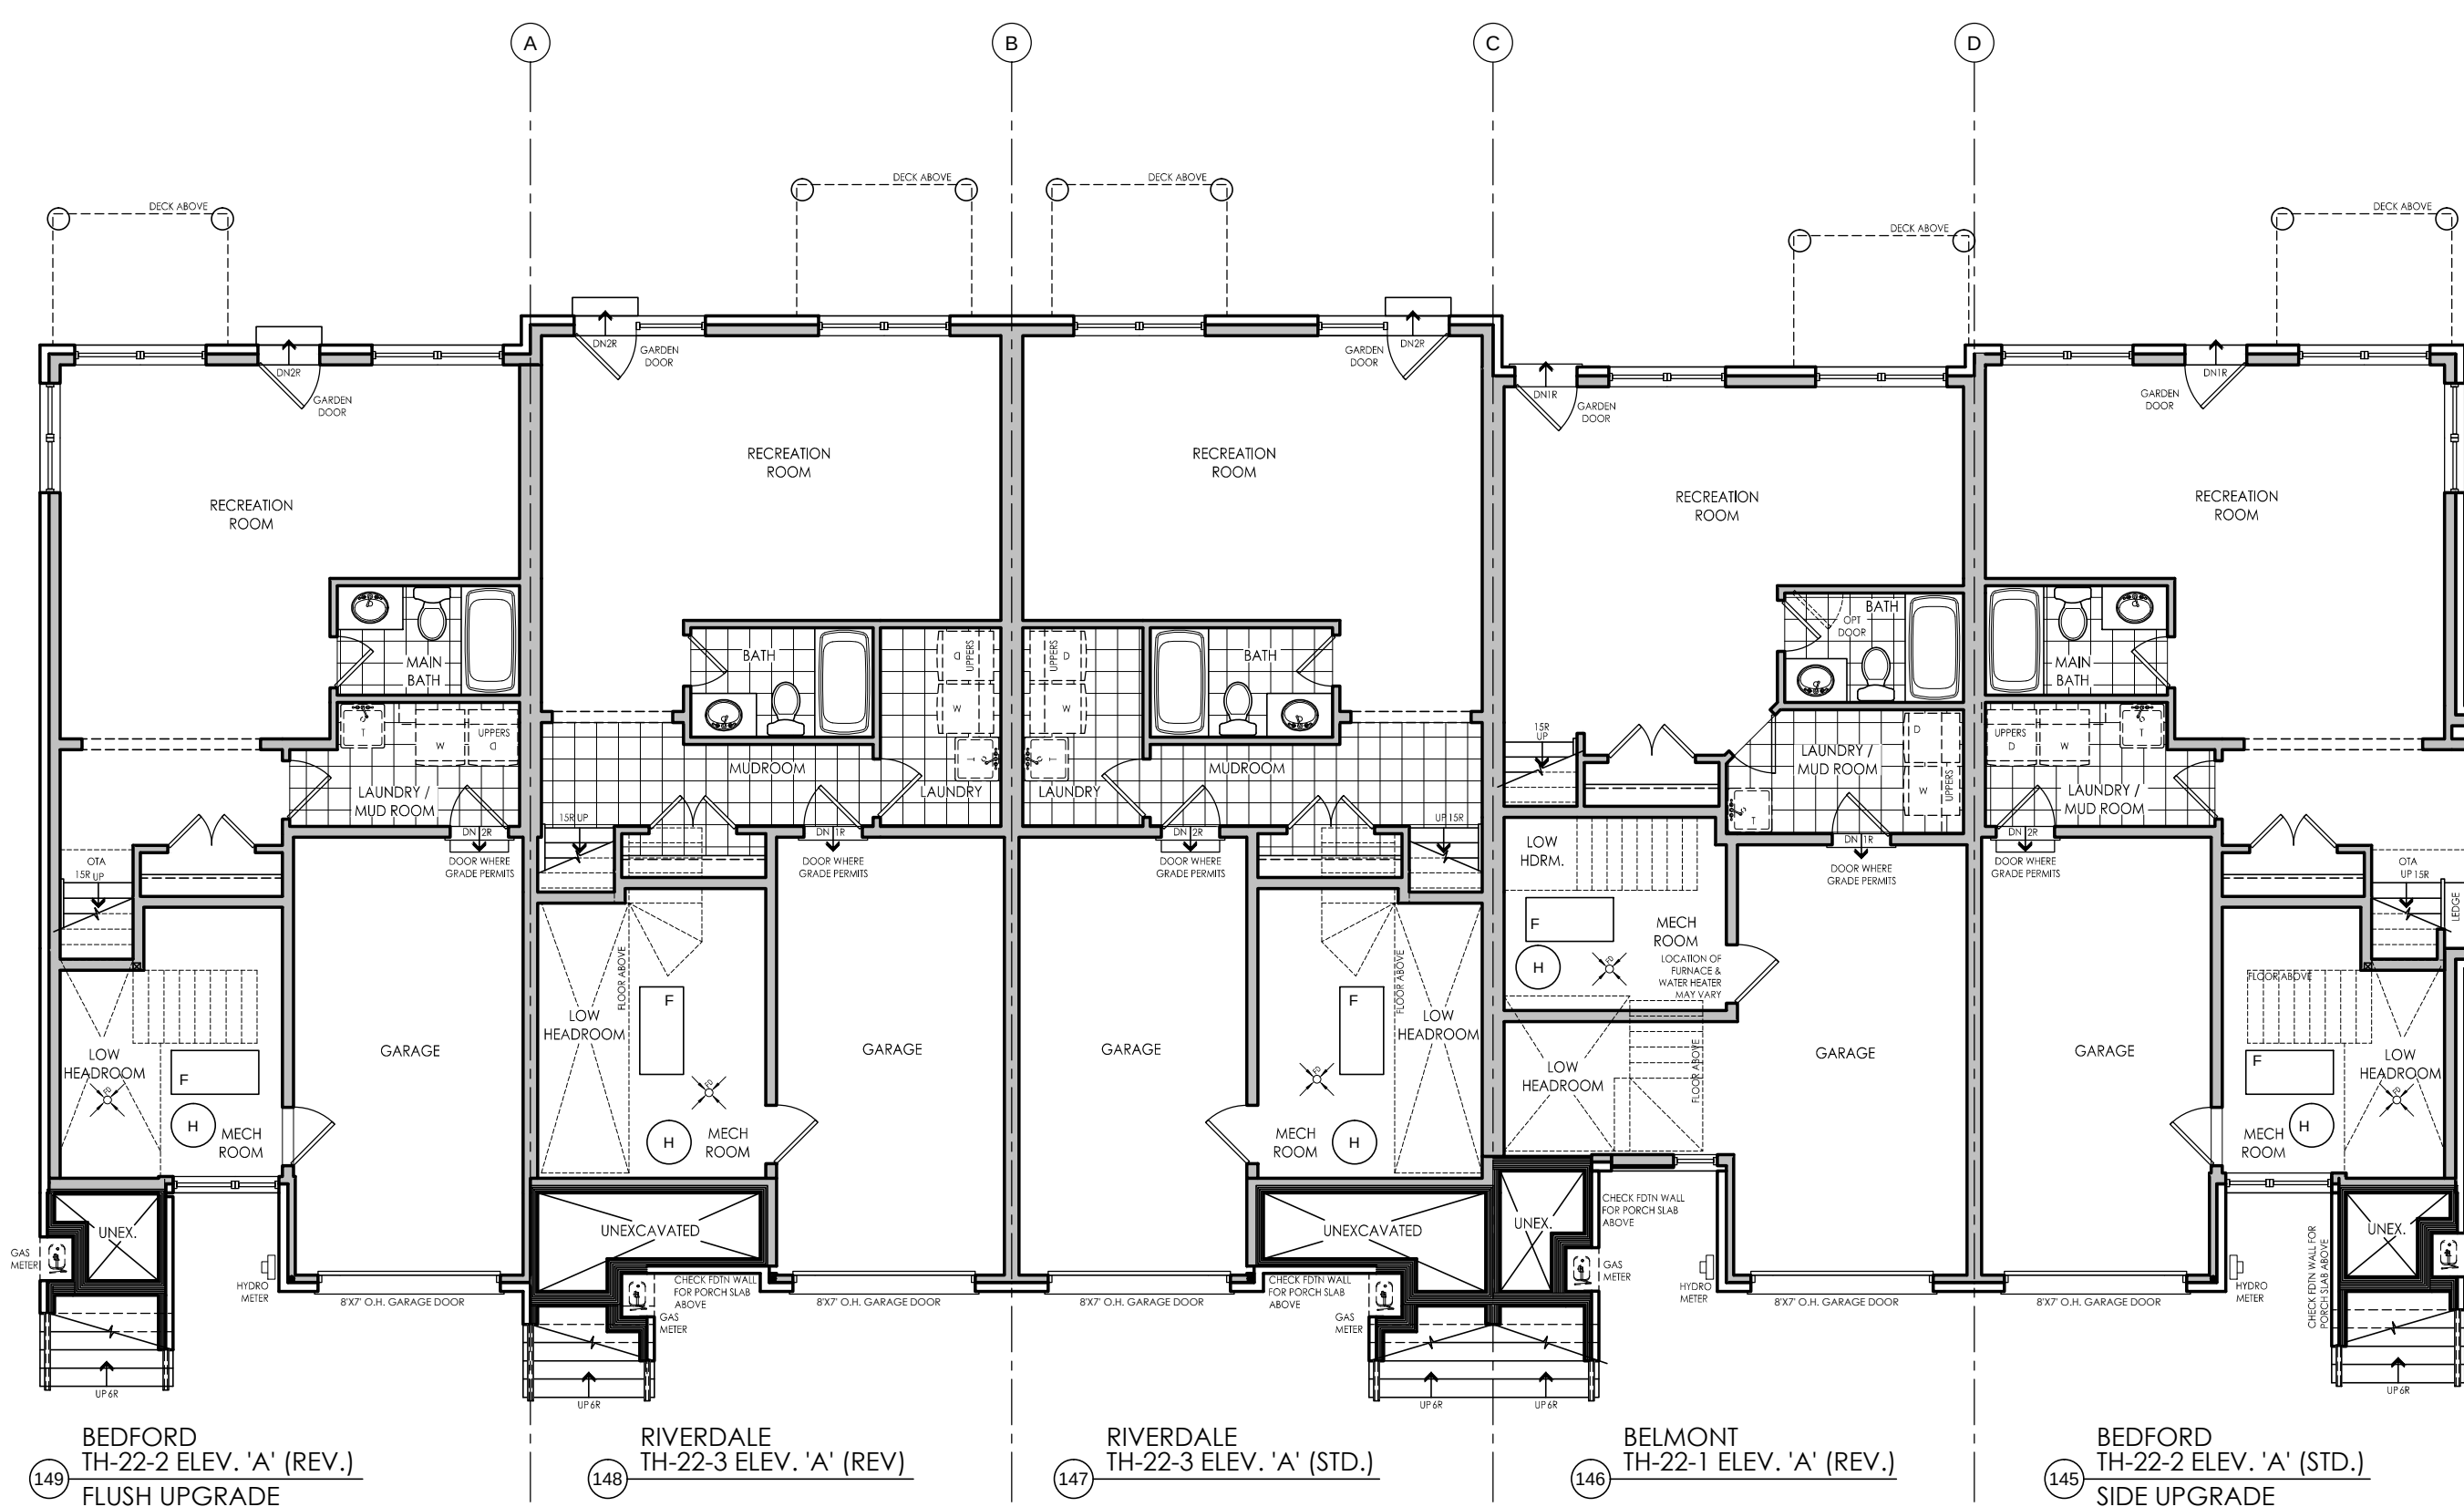

I, ERIC SCHNEIDER, DECLARE THAT I HAVE REVIEWED AND TAKEN DESIGN RESPONSIBILITY FOR THE DESIGN WORK ON BEHALF OF **AN DESIGN LTD.** UNDER DIVISION C PART 3 SUBSECTION 3.2.4 OF THE BUILDING CODE. I AM QUALIFIED AND THE FIRM IS REGISTERED IN THE APPROPRIATE CLASSES / CATEGORIES.
QUALIFIED DESIGNER ECH: 3860 2895
FIRM RCN: 3860 2895
DATE: 15 MAR 2015

SIGNATURE:

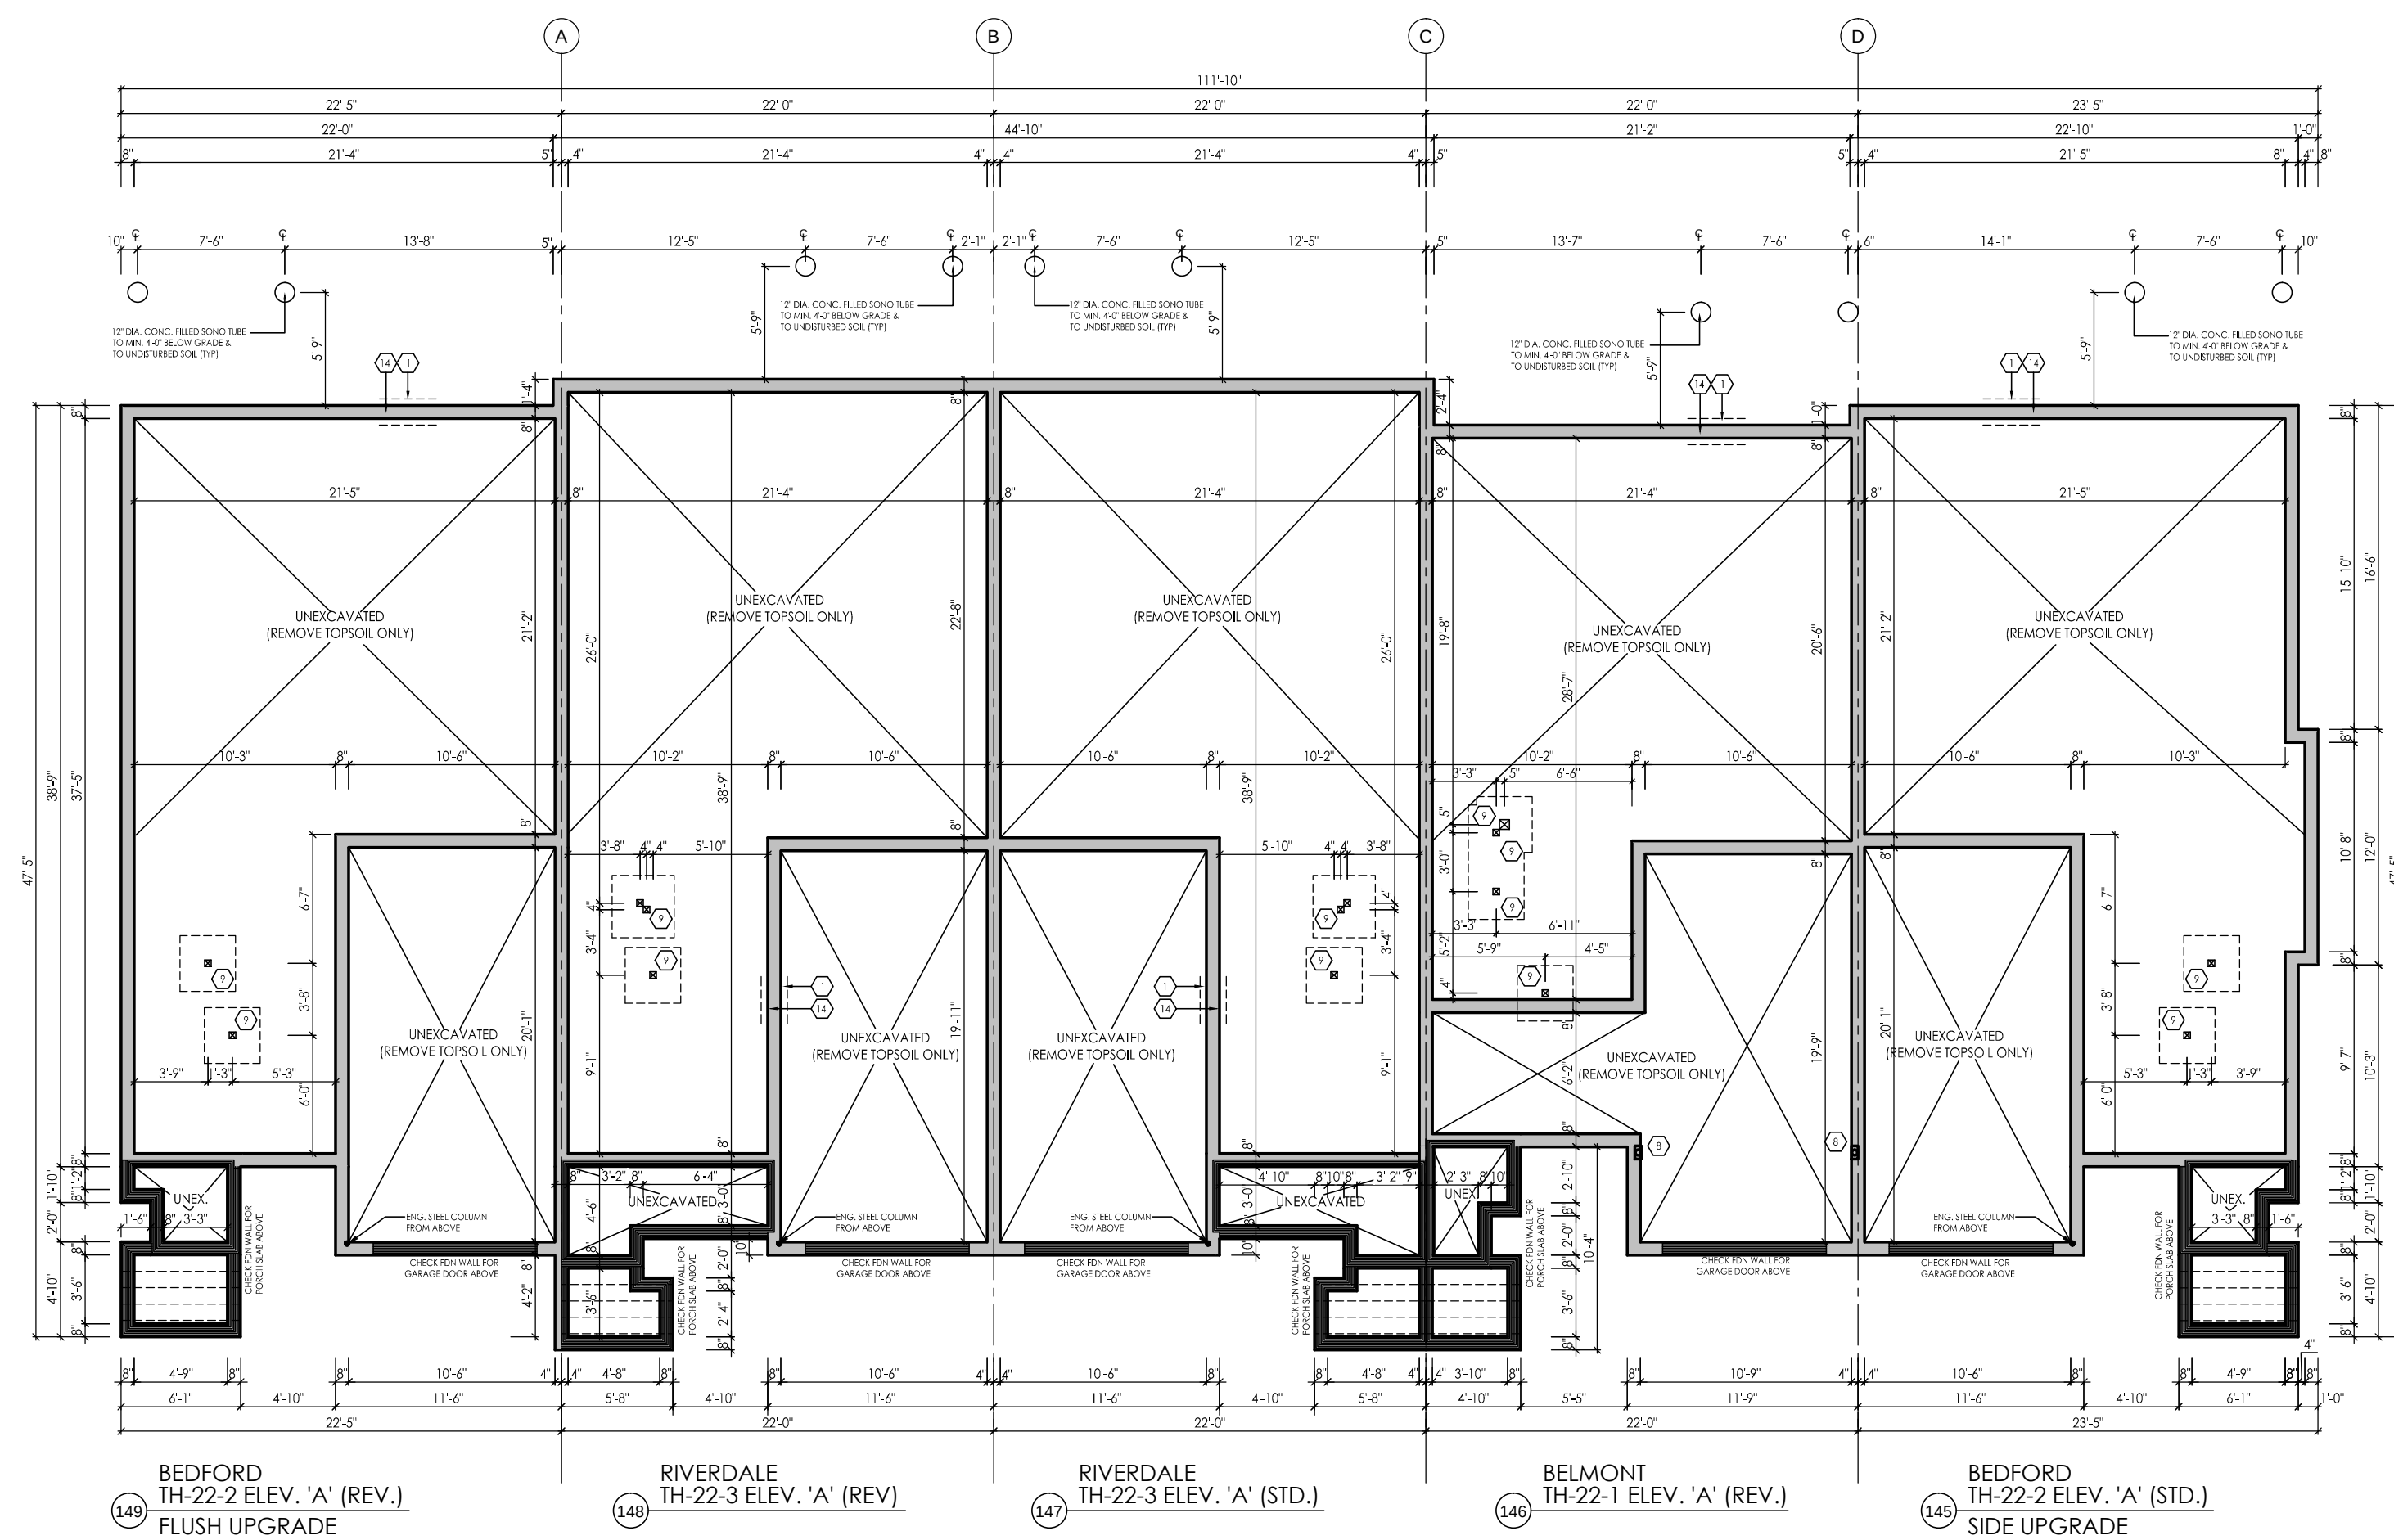

#	revisions	date	dwn	chk
1	ISSUED FOR CLIENT REVIEW	9-20-15	aj	aj
2	ISSUED FINAL	13-mar-15	aj	aj
3				
4				
5				
6				
7				
8				
9				
10				
11				
12				

client

Senator Homes

project

BATHURST 9130

Vaughan

model

BLOCK M

project #

12073

scale

3/16" = 1'-0"


page

A1




I, ERIC SCHNEIDER, DECLARE THAT I HAVE REVIEWED AND TAKEN DESIGN RESPONSIBILITY FOR THE DESIGN WORK ON BEHALF OF **AN DESIGN LTD.** UNDER DIVISION C/PART 3 SUBSECTION 3.2.4 OF THE BUILDING CODE. I AM QUALIFIED AND THE FIRM IS REGISTERED IN THE APPROPRIATE CLASSES / CATEGORIES.
QUALIFIED DESIGNER ECH: 38640
FIRM RCN: 28995
DATE: 15 MAR 15

SIGNATURE:

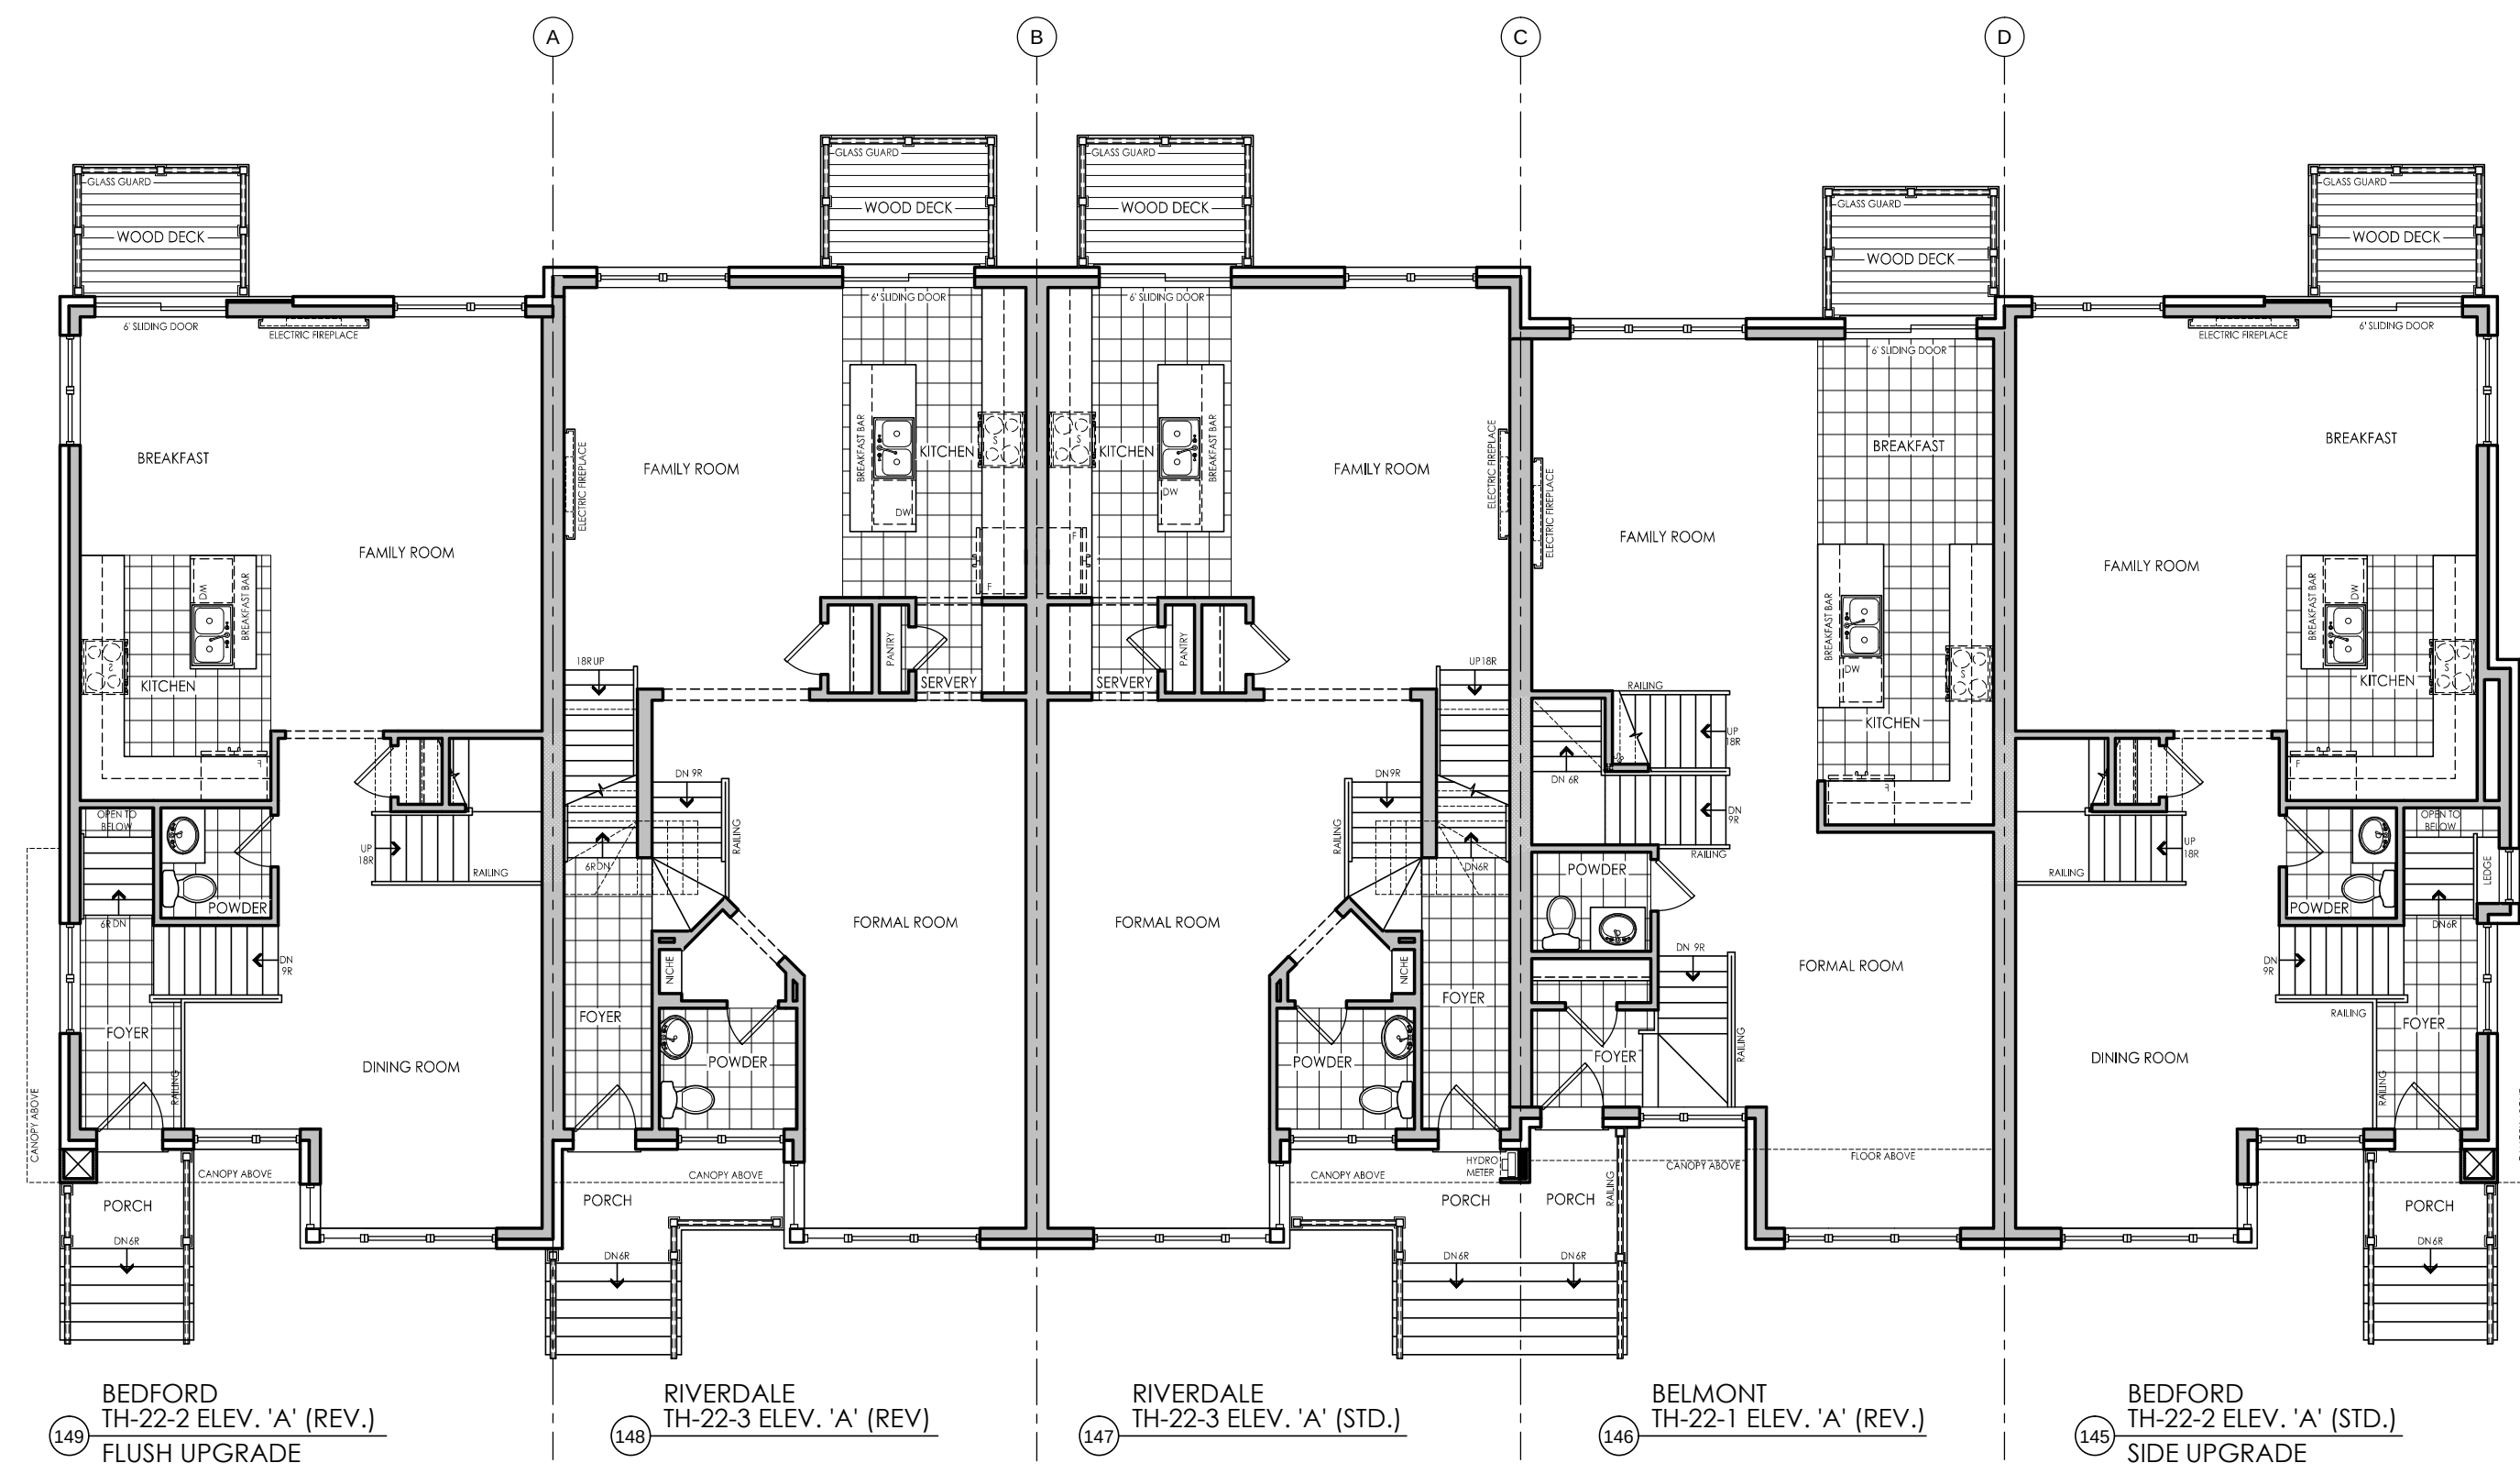

MAIN FLOOR PLAN - BLOCK 'M'

NOTE:
PLANS SHOWN ARE FOR
STANDARD CONDITION.
SEE INDIVIDUAL UNITS FOR
ALT./ OPT. CONDITIONS

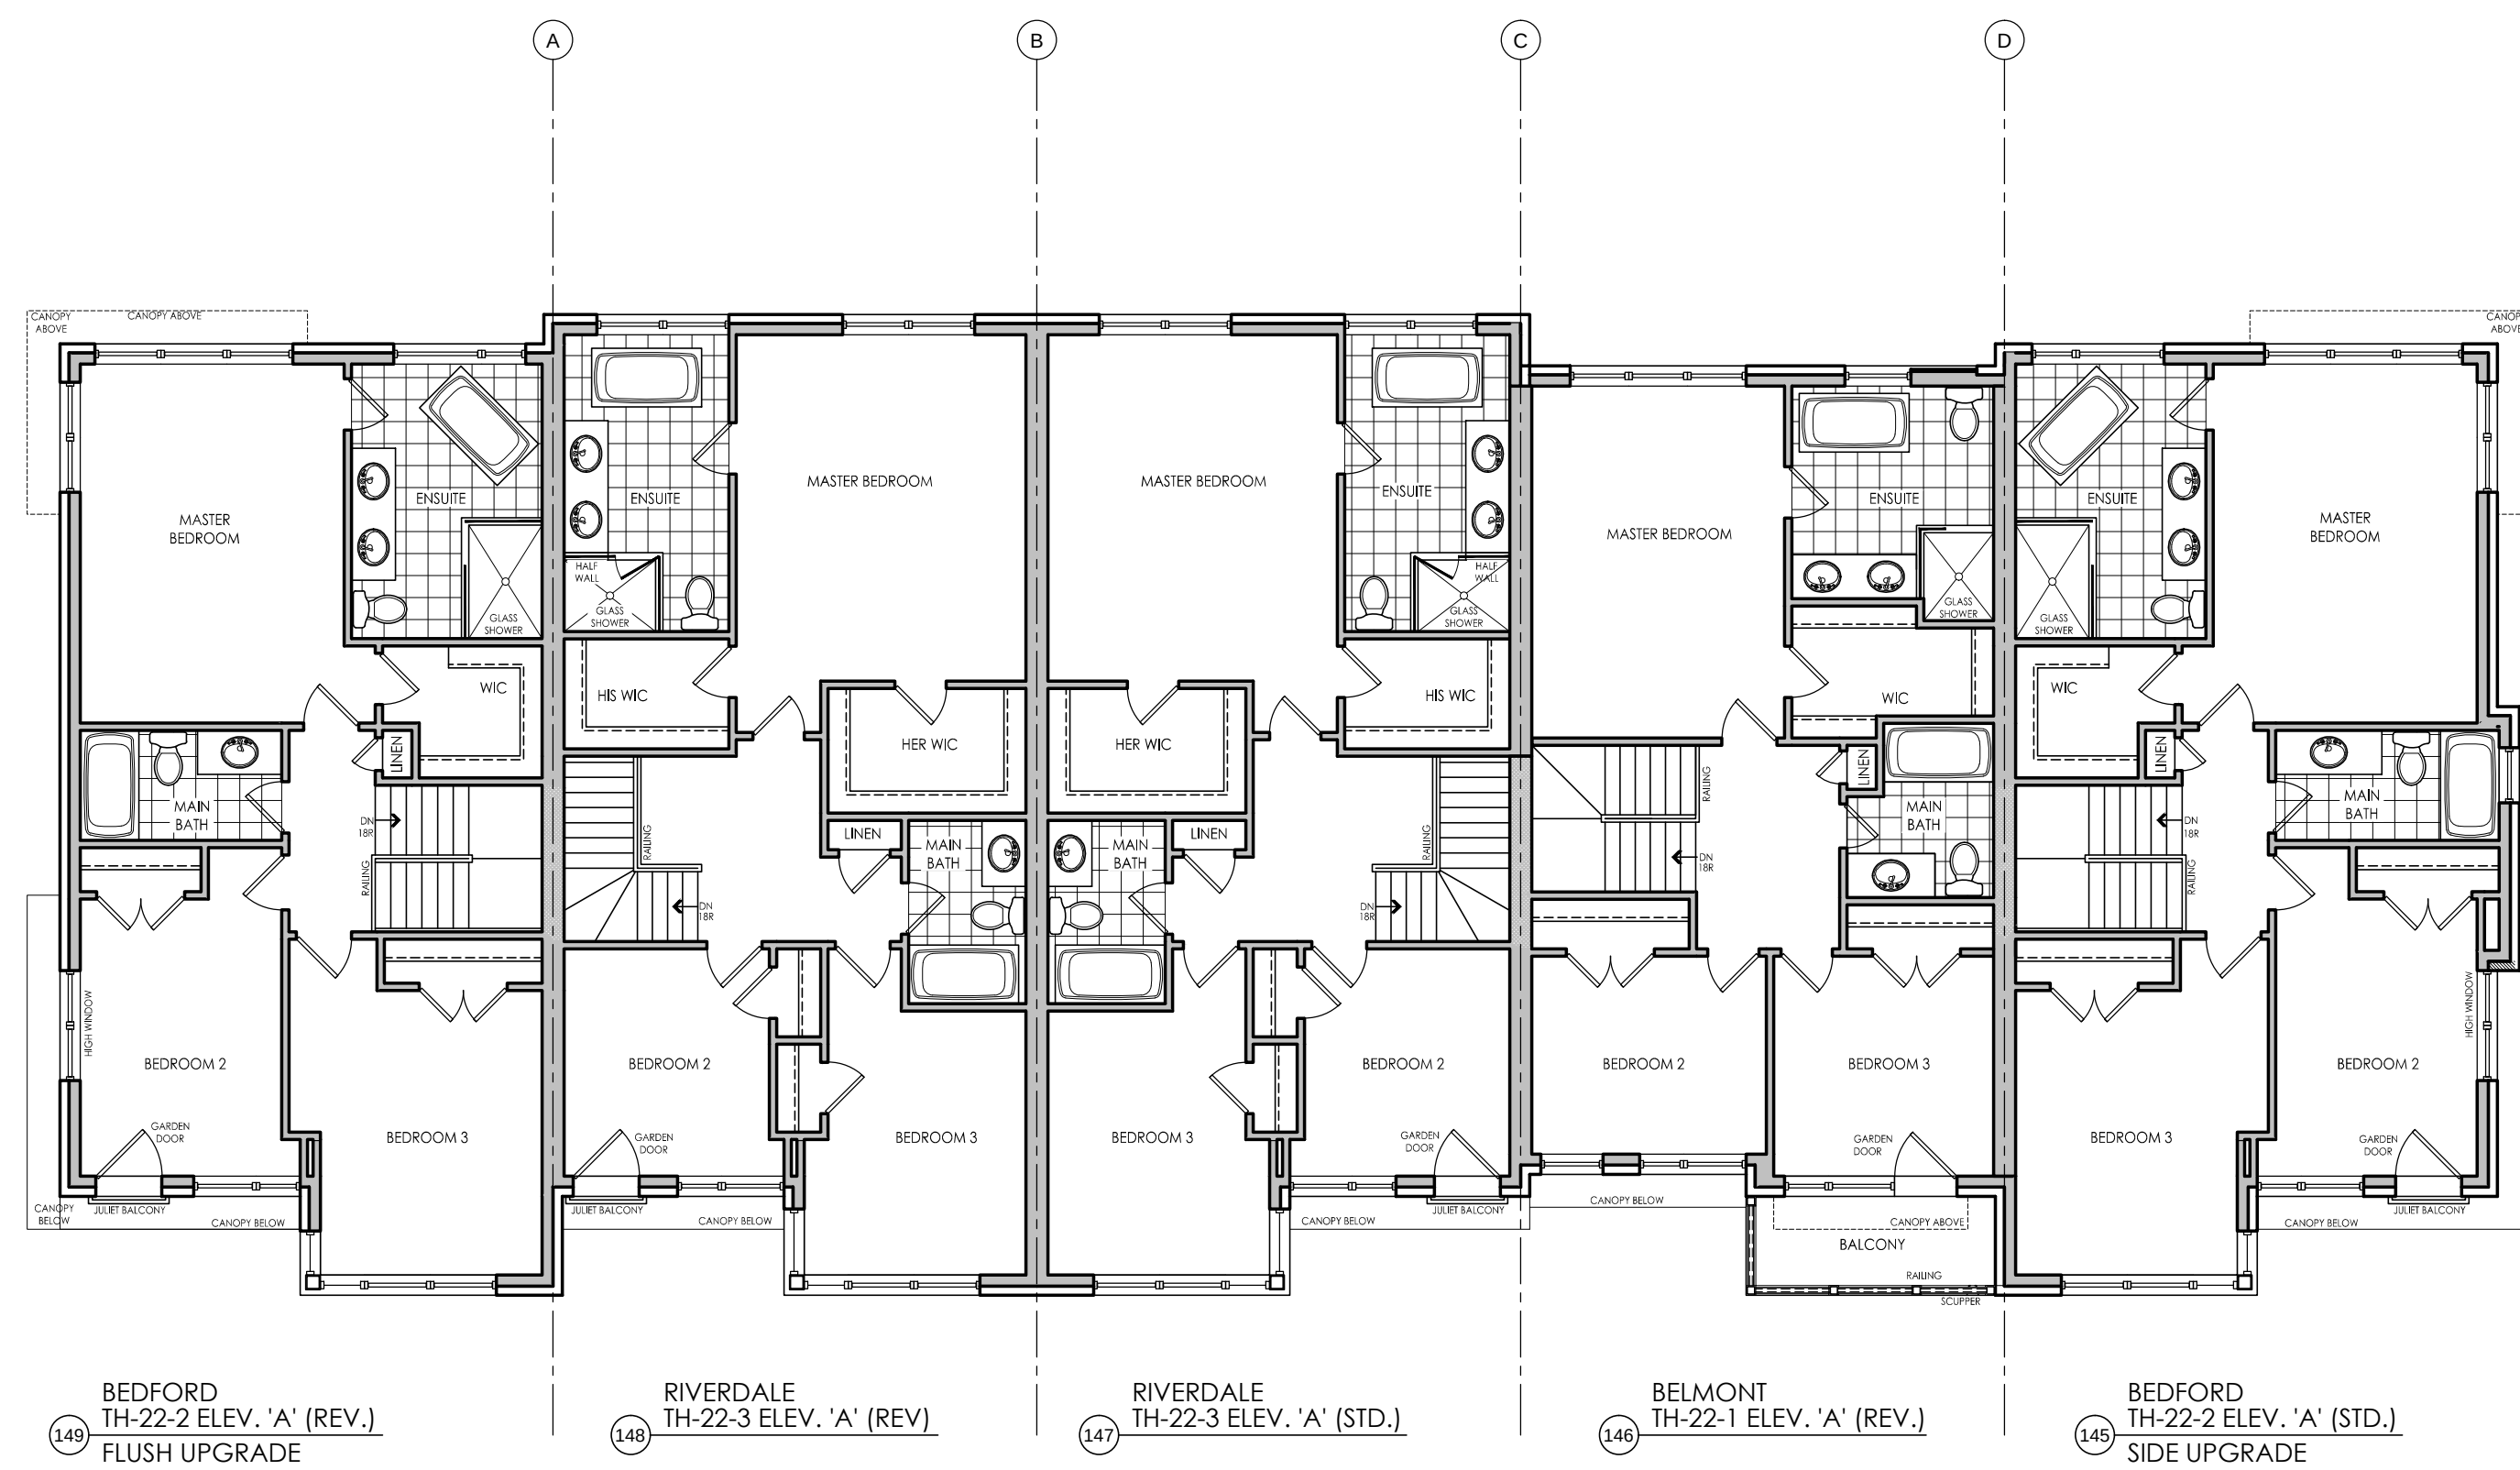

UPPER FLOOR PLAN - BLOCK 'M'

NOTE:
PLANS SHOWN ARE FOR
STANDARD CONDITION.
SEE INDIVIDUAL UNITS FOR
ALT./ OPT. CONDITIONS

#	revisions	date	dwn	chk
1	ISSUED FOR CLIENT REVIEW	9-20-15	ch	sh
2	ISSUED FINAL	13-mar-15	sh	sh
3				
4				
5				
6				
7				
8				
9				
10				
11				
12				

client

Senator Homes

project

BATHURST 9130

Vaughan

model

BLOCK M

project #

12073

scale

3/16" = 1'-0"





page

A2



I, ERIC SCHMIDT, DECLARE THAT I HAVE REVIEWED AND TAKEN DESIGN RESPONSIBILITY FOR THE DESIGN WORK ON BEHALF OF AN DESIGN LTD. UNDER DIVISION C PART 3 SUBSECTION 3.2.4 OF THE BUILDING CODE. I AM QUALIFIED AND THE FIRM IS REGISTERED IN THE APPROPRIATE CLASSES / CATEGORIES.
QUALIFIED DESIGNER RCN: 30640
FIRM RCN: 28915
DATE: MAY 13, 15

SIGNATURE:

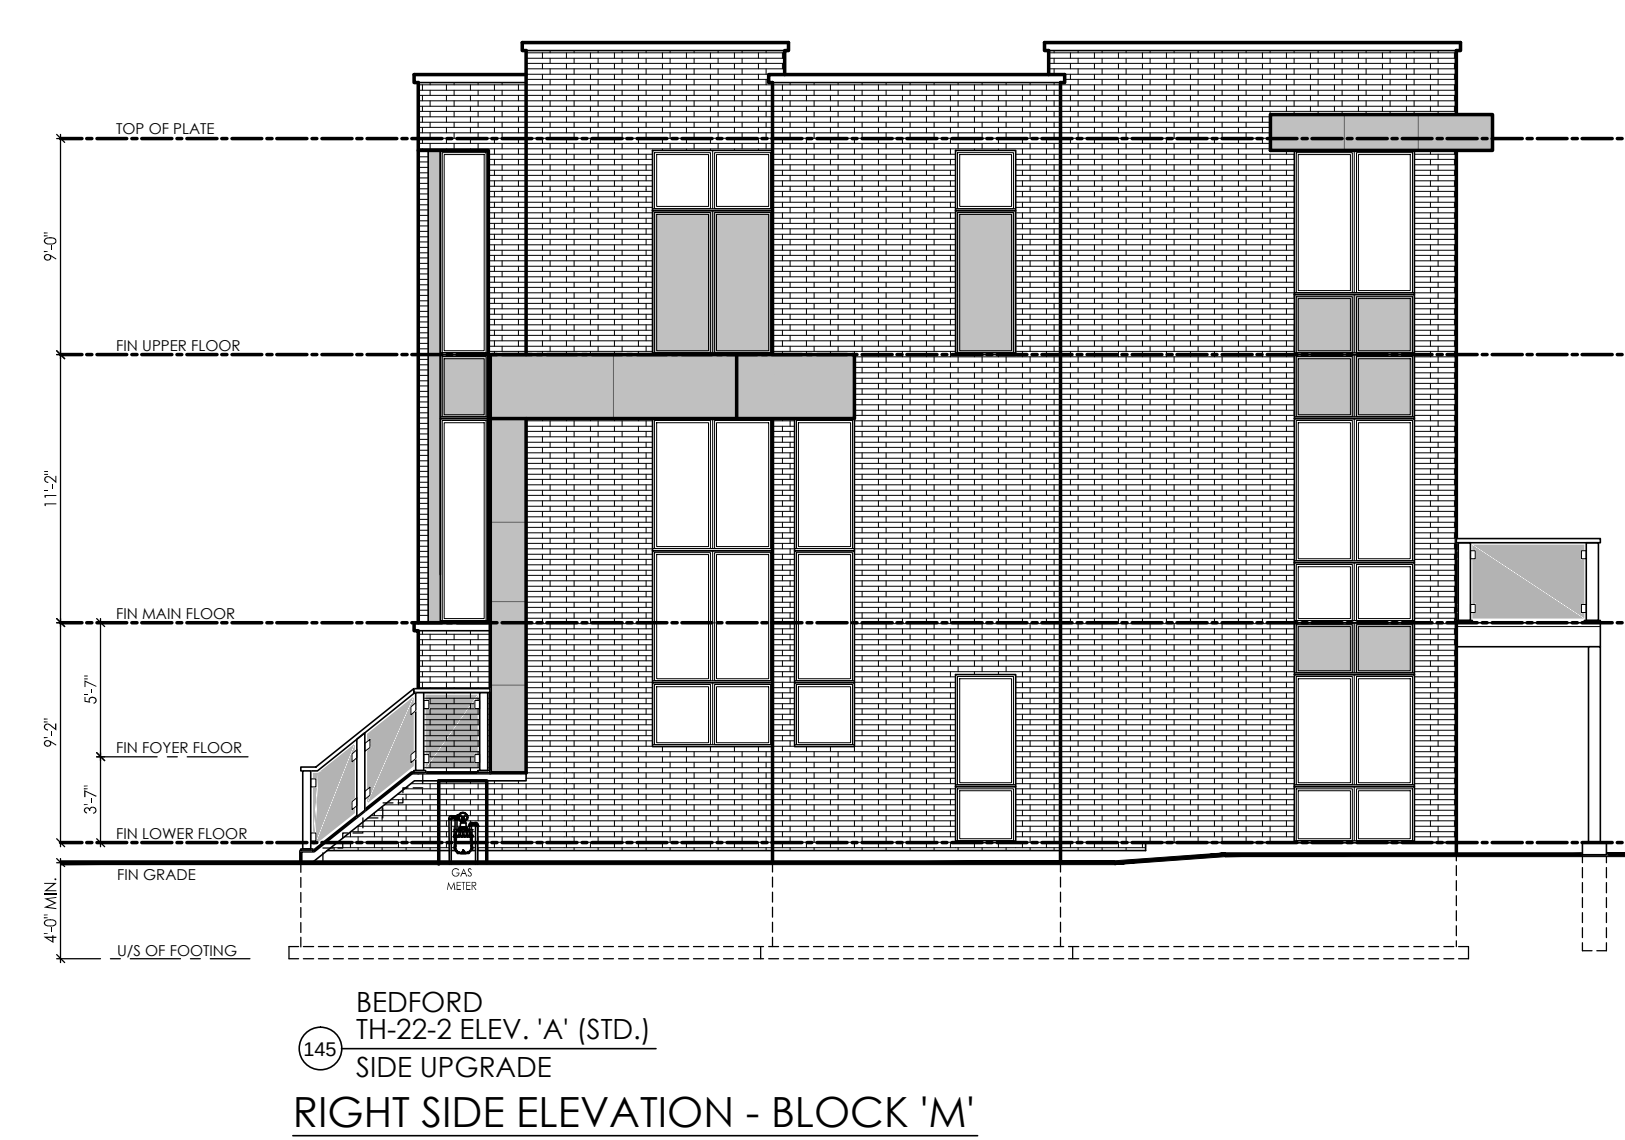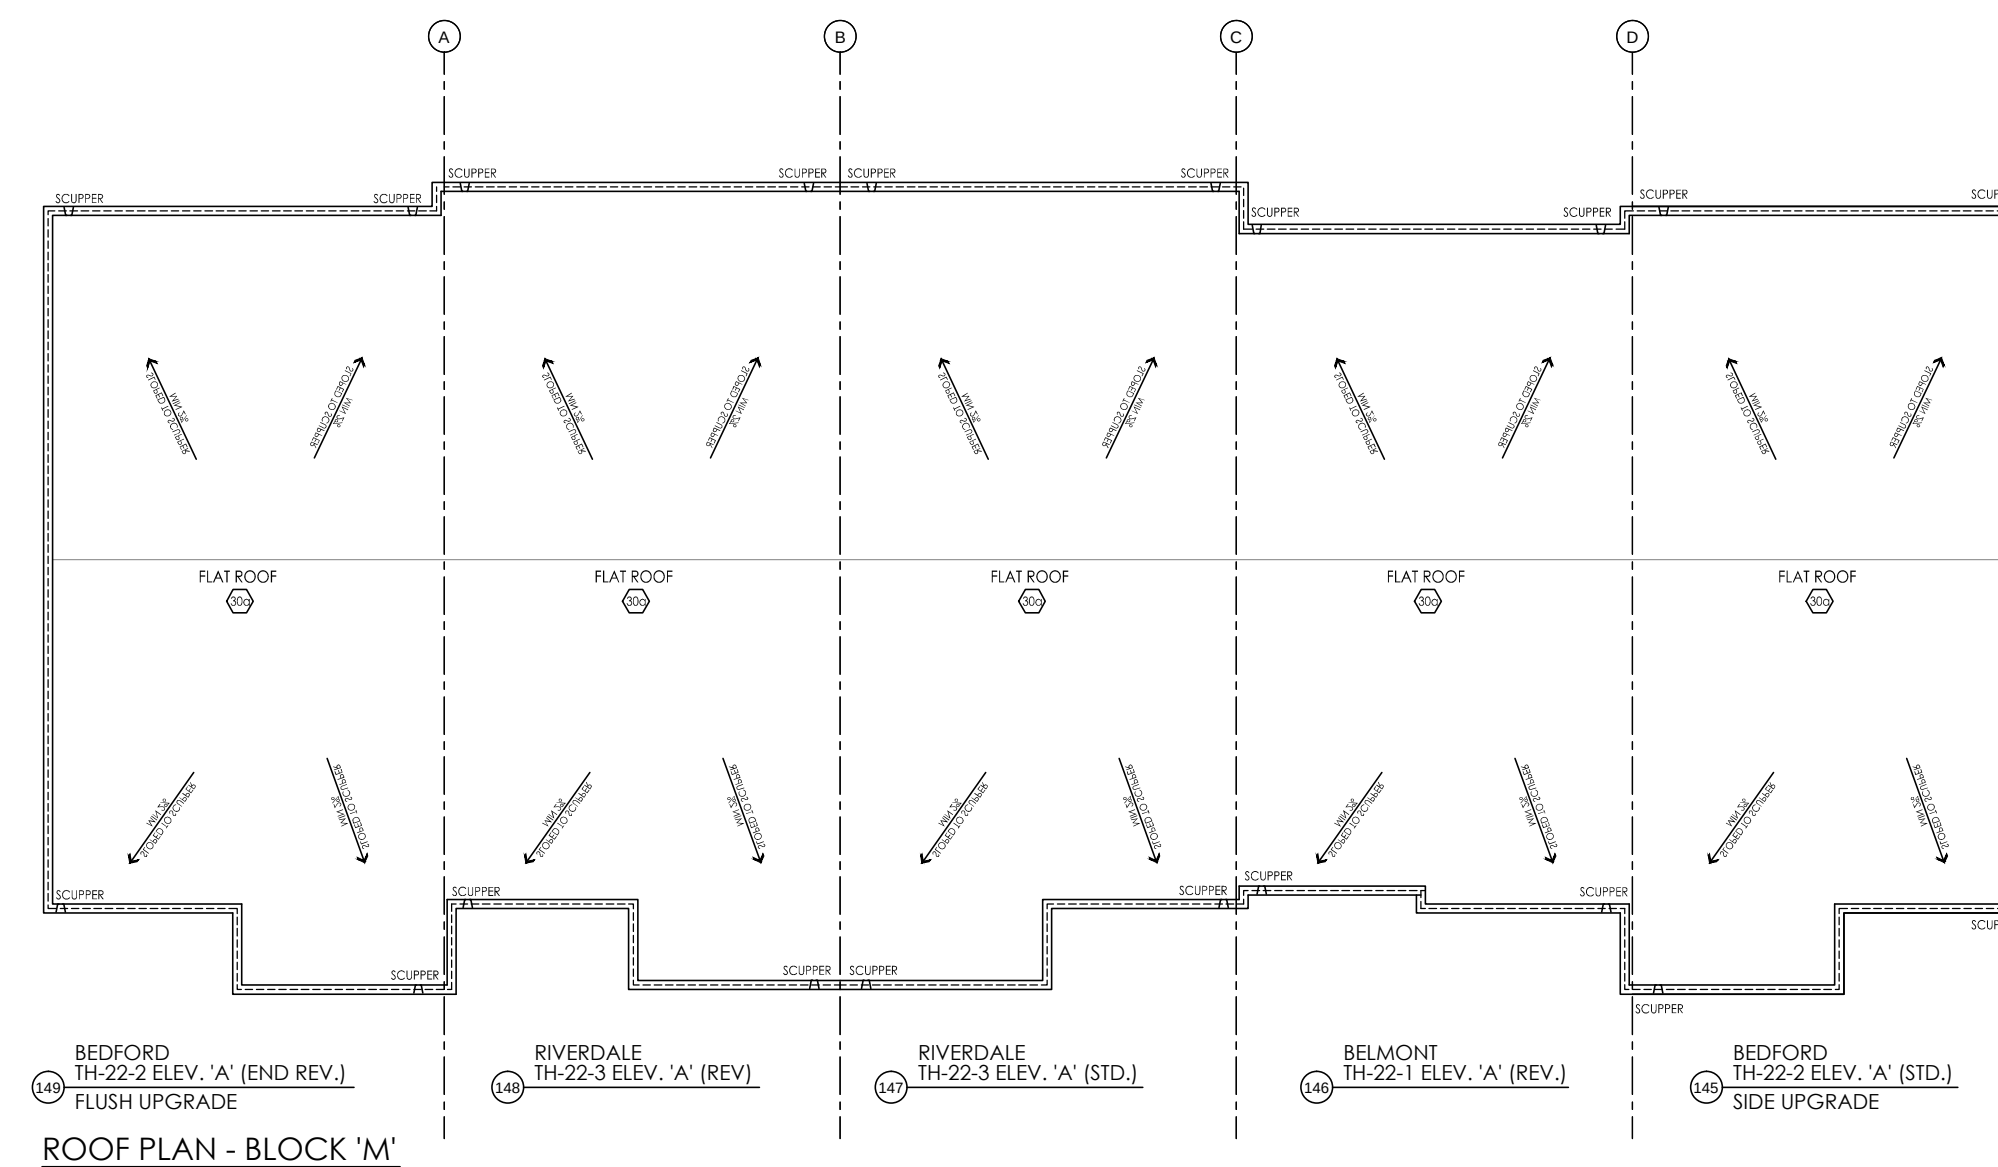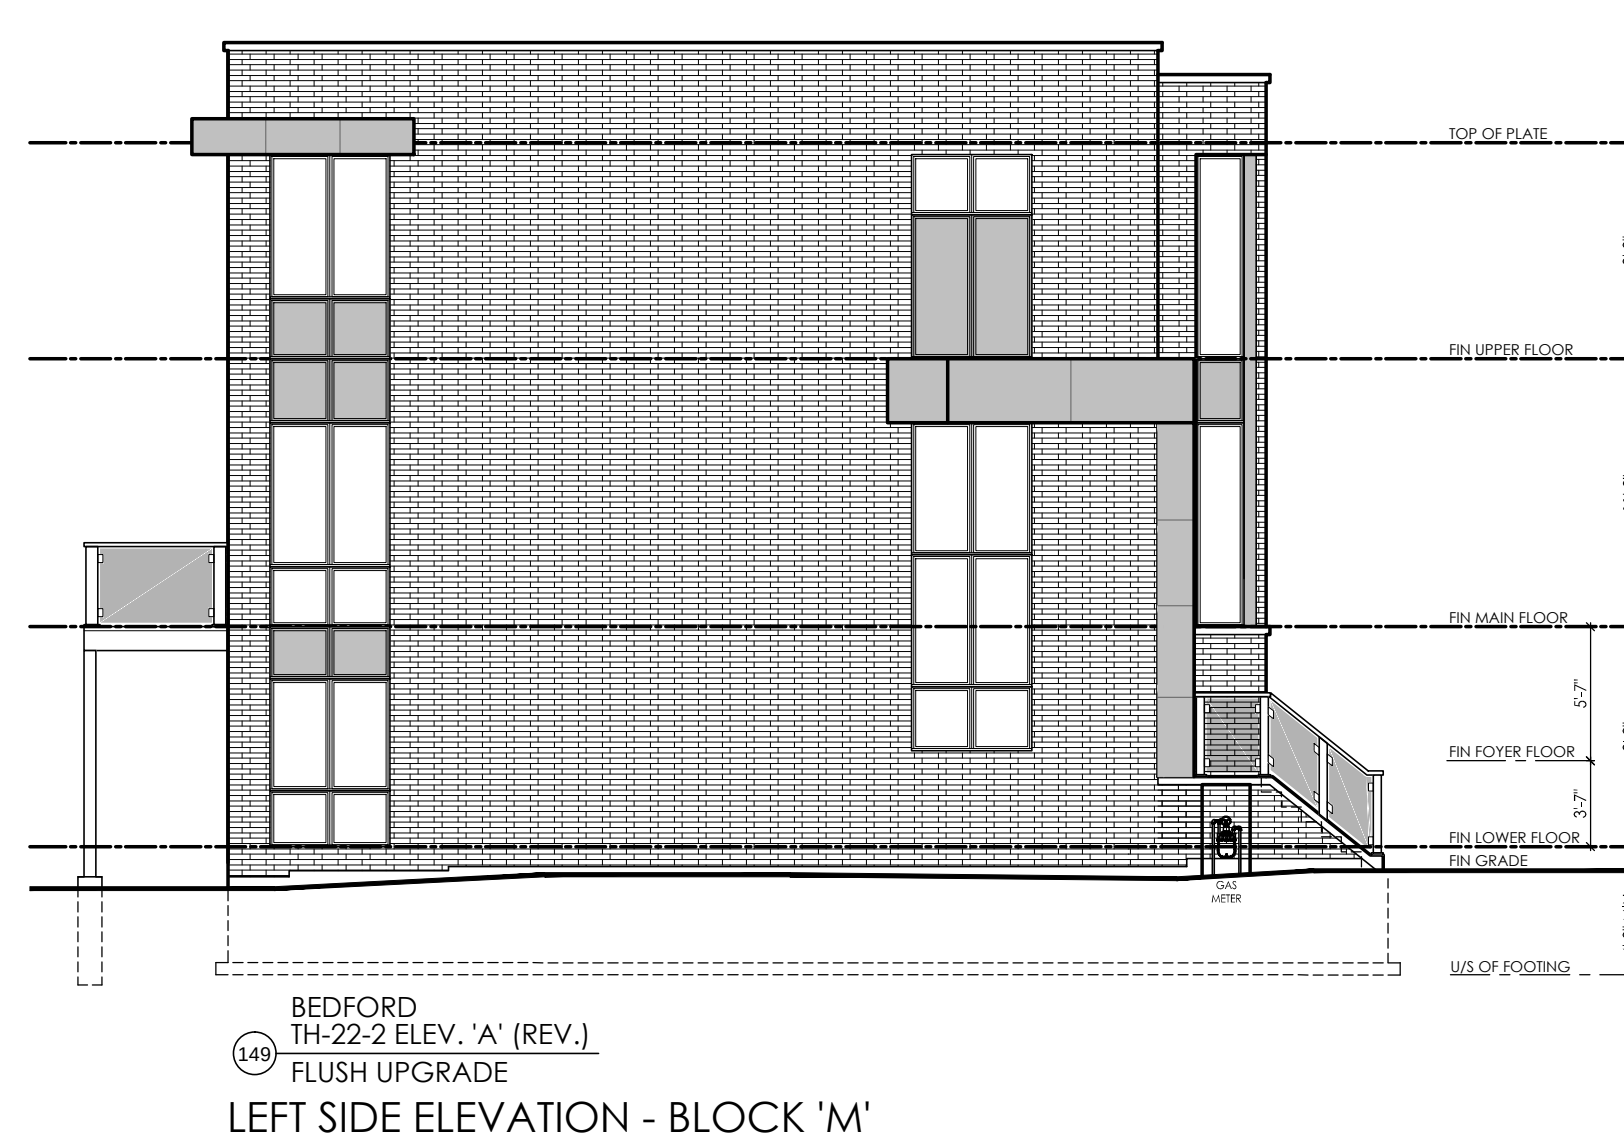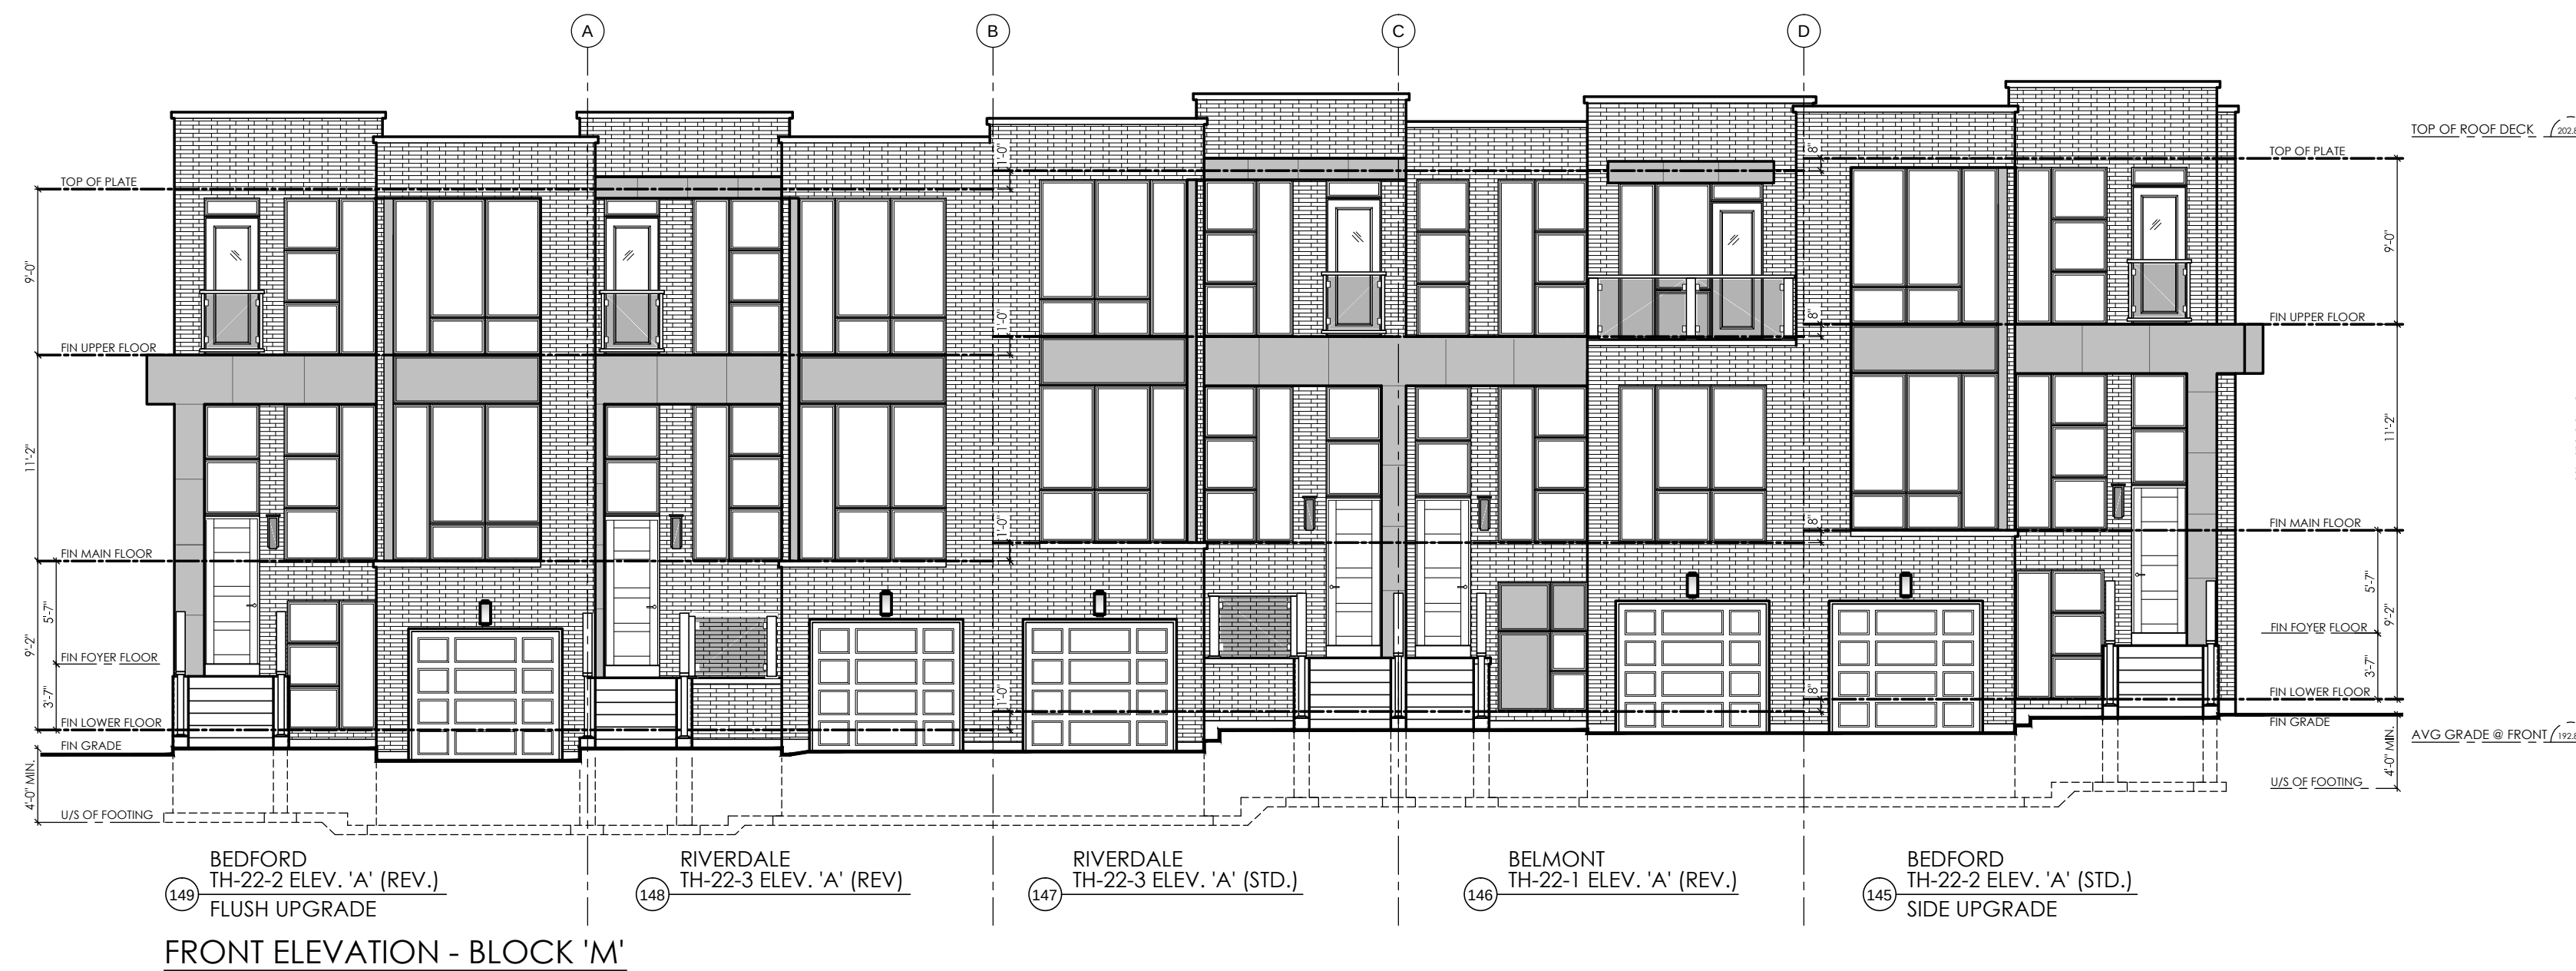

#	revisions	date	drawn	chk
1	ISSUED FOR CLIENT REVIEW	9-20-15	aj	aj
2	ISSUED FINAL	13-09-15	aj	aj
3				
4				
5				
6				
7				
8				
9				
10				
11				
12				

client

Senator Homes

project

BATHURST 9130

Vaughan

model

BLOCK M

project #

12073

scale

3/16" = 1'-0"

page

A3