



I, NATALIE PANDOLFI DECLARE THAT I HAVE REVIEWED AND TAKEN DESIGN RESPONSIBILITY FOR THE DESIGN WORK ON BEHALF OF RN DESIGN LTD. UNDER DIVISION C PART 3 SUBSECTION 3.2.4 OF THE BUILDING CODE. I AM QUALIFIED AND THE REVIEW IS REQUIRED IN THE APPROPRIATE CLASS/ CATEGORIES.
QUANDED DESIGNER SIGN: 4154P 26995
DATE: SEPT. 26/14
SIGNATURE:

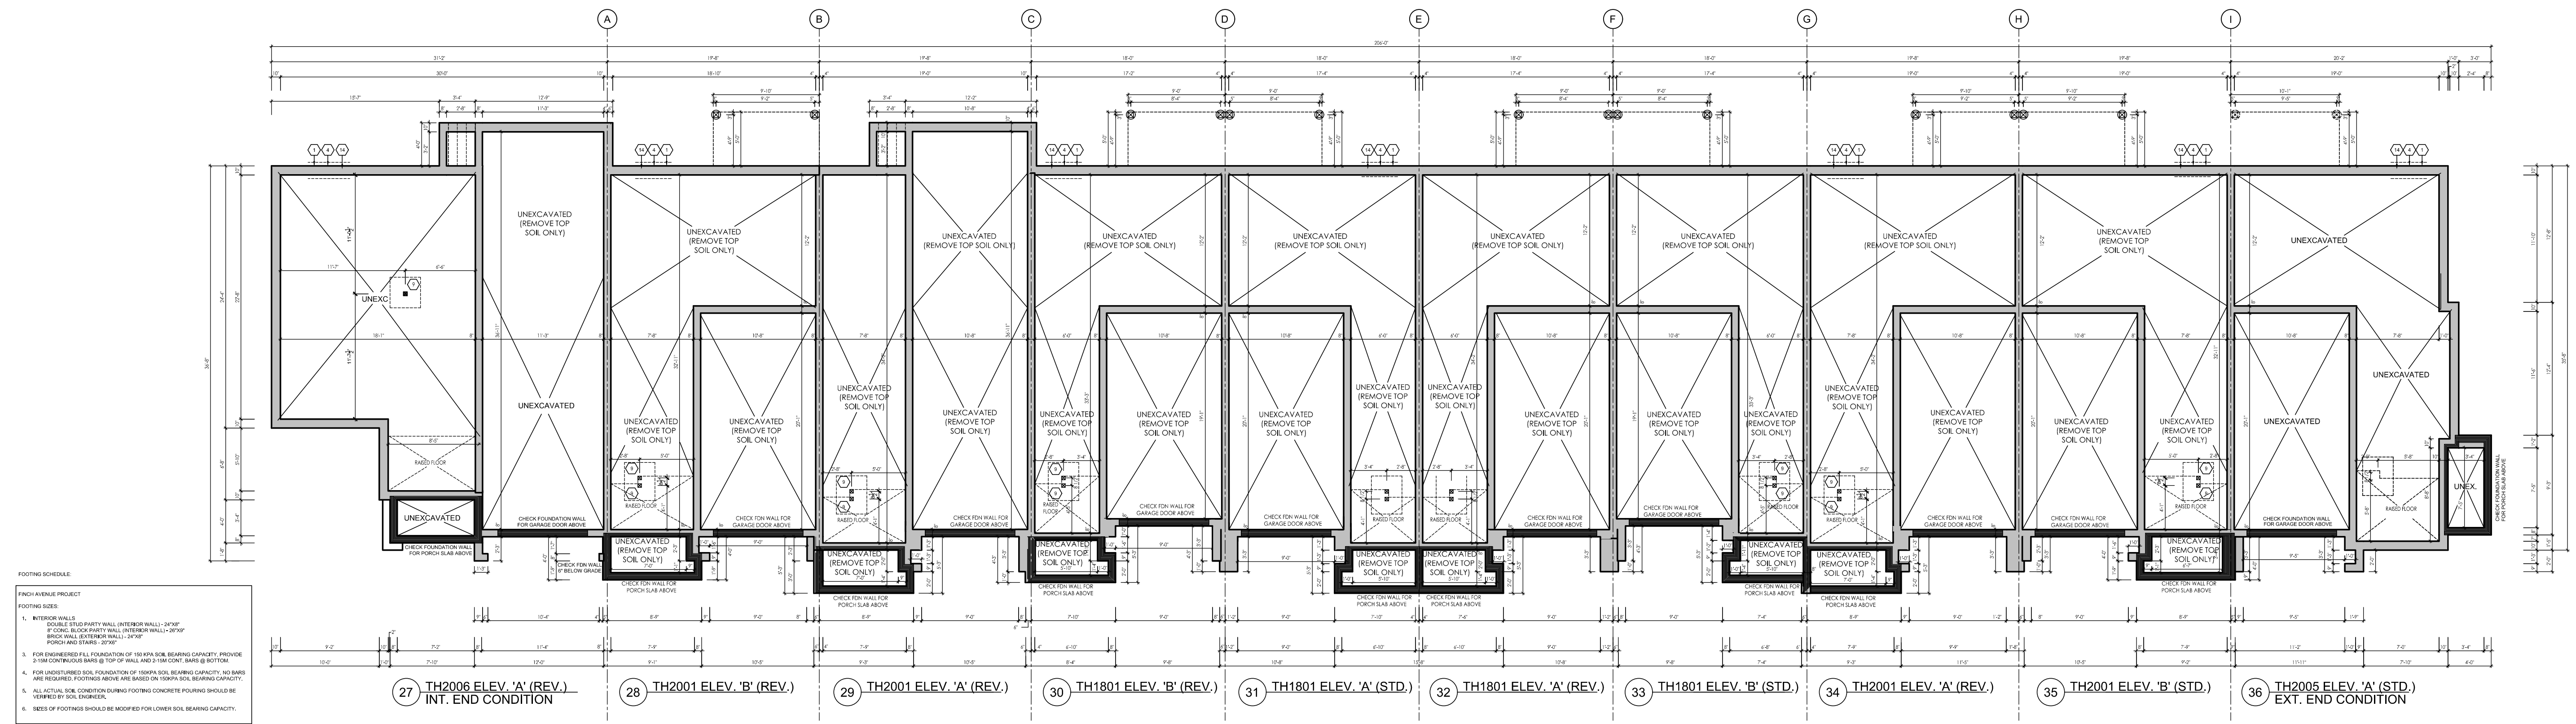

FOUNDATION PLAN - BLOCK 4
BUILDING AREA = 7026 S.F. (652.7m²)

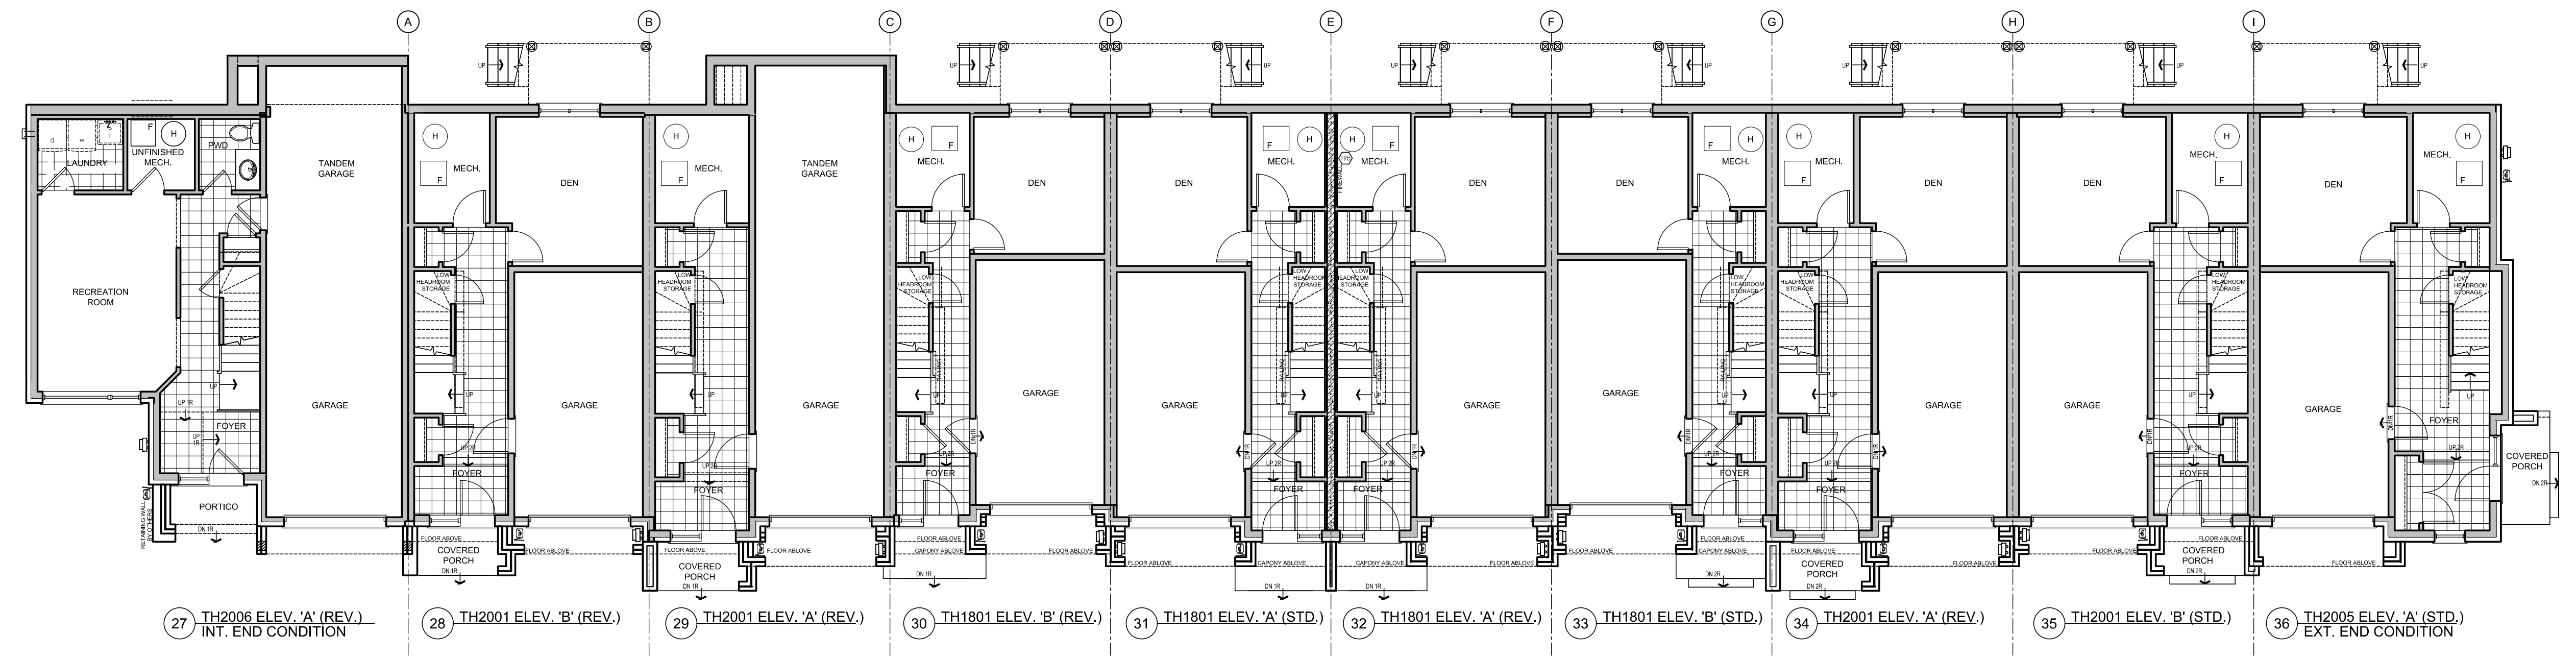

LOWER FLOOR PLAN - BLOCK 4
BUILDING AREA = 6996 S.F. (649.9 m²)

CONSTRUCTION SET

#	REV/SOURCE	DATE	SWN	CHK
1	ISSUED FOR CLIENT REVIEW	01/04/2014	J	NP
2	REV. LOT 27, 29 - TANDEM GARAGE	03/07/2014	HC	NP
3	ISSUED FOR FINAL	26-Sep-14	J	NP
4	REV. PER SURVEYOR COMMENTS	5-Nov-15	NP	NP
5	REV. PER GRADE ADJUSTMENTS	17-Nov-15	NP	NP
6	REVISED AS PER SITE COORDINATION	26-Nov-15	NP	JR
7				
8				
9				
10				
11				
12				

Client: NORTH 88 DEV. INC.

Project: 238-252 FINCH AVENUE EAST
TORONTO, ONTARIO

Model: BLOCK 4


Project #: 11097

Scale: 1/8" = 1'0"


Page:

I, NATALIE PANDOLFI DECLARE THAT I HAVE REVIEWED AND TAKEN DESIGN RESPONSIBILITY FOR THE DESIGN WORK ON BEHALF OF **RN DESIGN LTD.** UNDER DIVISION C (PART 3) SUBSECTION 3.2.4 OF THE BUILDING CODE. I AM QUALIFIED AND THE REVIEW IS REQUIRED IN THE APPROPRIATE CLASS/ CATEGORIES.
QUANTRIED DESIGNER SIGN: 4154P
DATE: 26995
DATE: SEPT. 26/14

SIGNATURE:

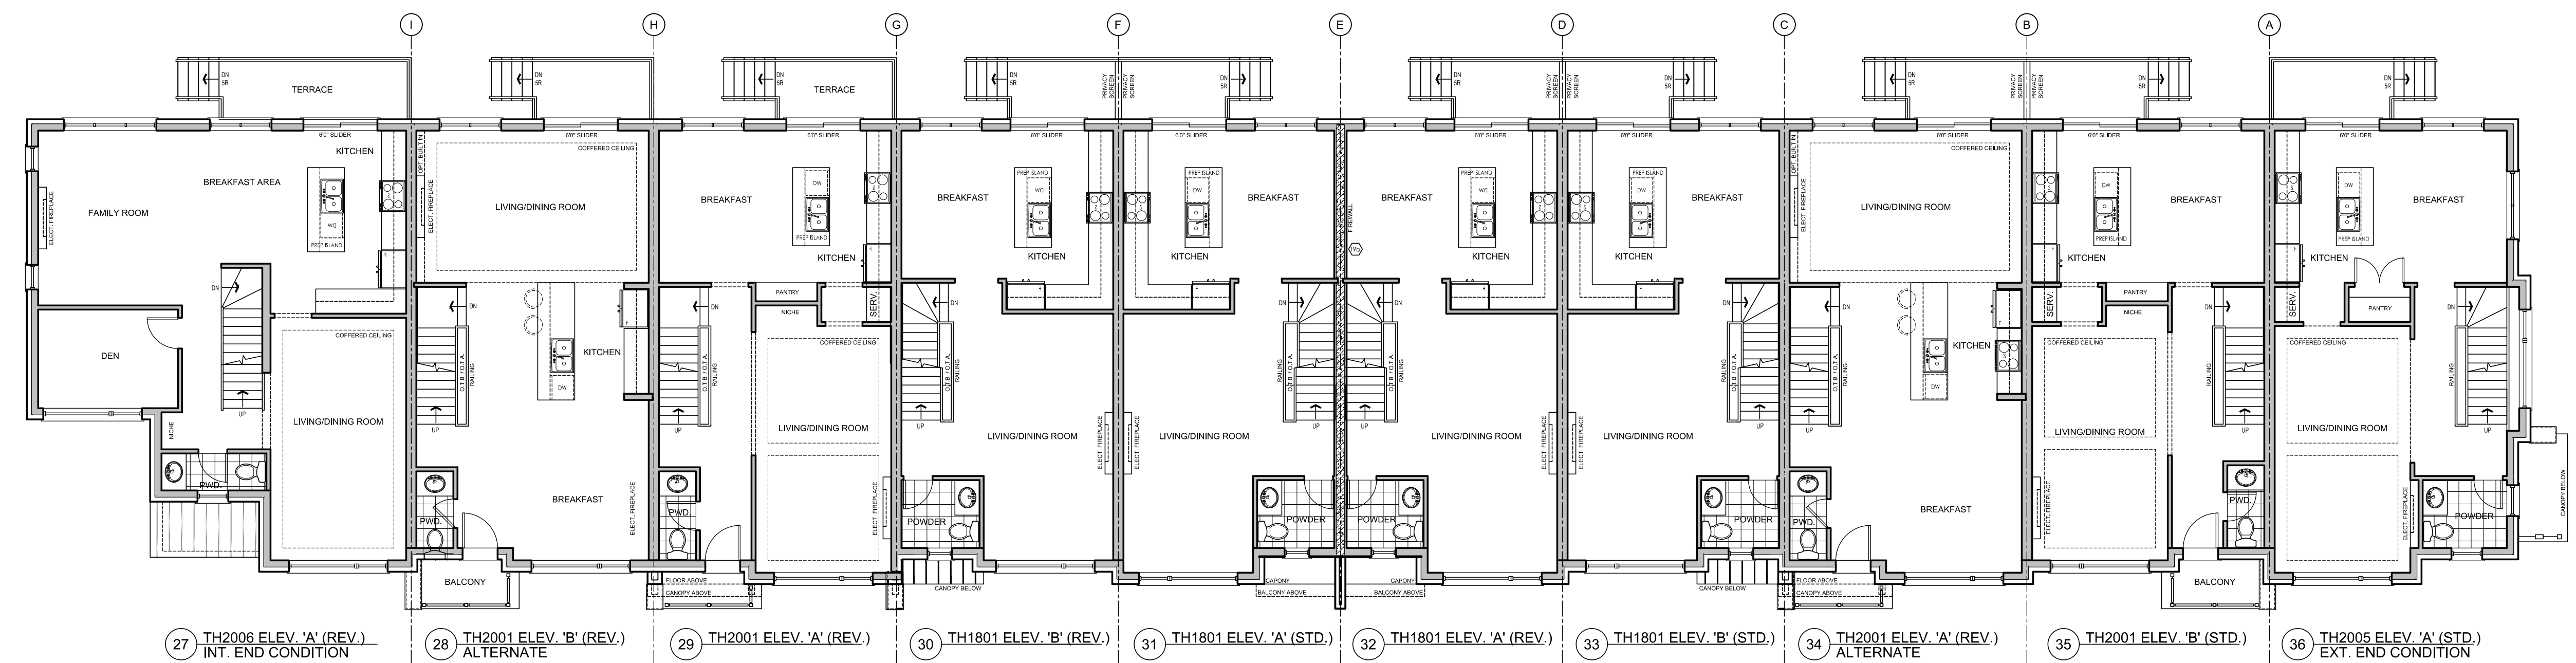

FIRST FLOOR PLAN - BLOCK 4

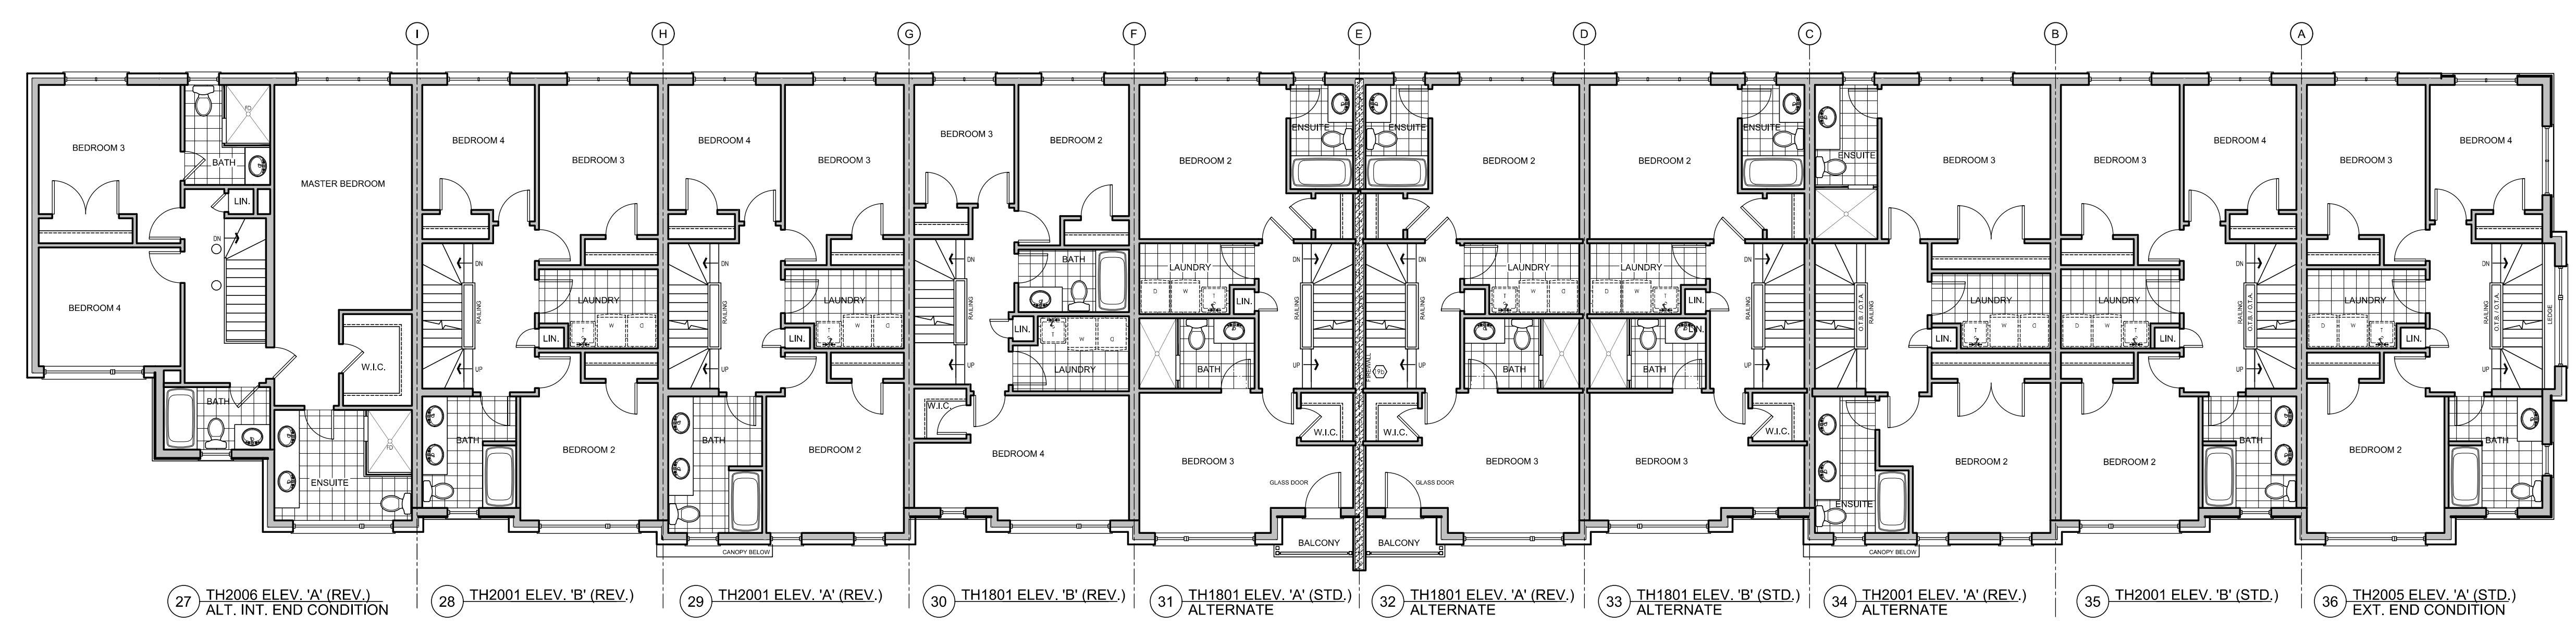

SECOND FLOOR PLAN - BLOCK 4

CONSTRUCTION SET

#	REV	DATE	BY	CHK
1	ISSUED FOR CONSTRUCTION	10/06/2014	J	HP
2	REV. LOT 27, 28 - PARKWAY GARAGE	10/07/2014	HP	HP
3	ISSUED FOR FINAL	26-Sep-14	J	HP
4	REVISED AS PER SITE COORDINATION	25-Nov-15	PN	JR
5				
6				
7				
8				
9				
10				
11				
12				

Client: NORTH 88 DEV. INC.

Project: 238-252 FINCH AVENUE EAST
TORONTO, ONTARIO

Model: BLOCK 4


Project #: 11097

Scale: 1/8" = 1'0"


Page:

I, NATALIE PANDOUR DECLARE THAT I HAVE REVIEWED AND
TAKEN DESIGN RESPONSIBILITY FOR THE DESIGN WORK ON
BEHALF OF **RN DESIGN LTD** (UNDER DIVISION C PART 3)
SUBSECTION 3.3.4 OF THE BUILDING CODE. I AM QUALIFIED
AND THE REV. IS REGISTERED IN THE APPROPRIATE CLASSES /
CATEGORIES.
QUALIFIED DESIGNER SIGN: 41549
FIRM SIGN: 26995
DATE: SEPT. 26/14

SIGNATURE:

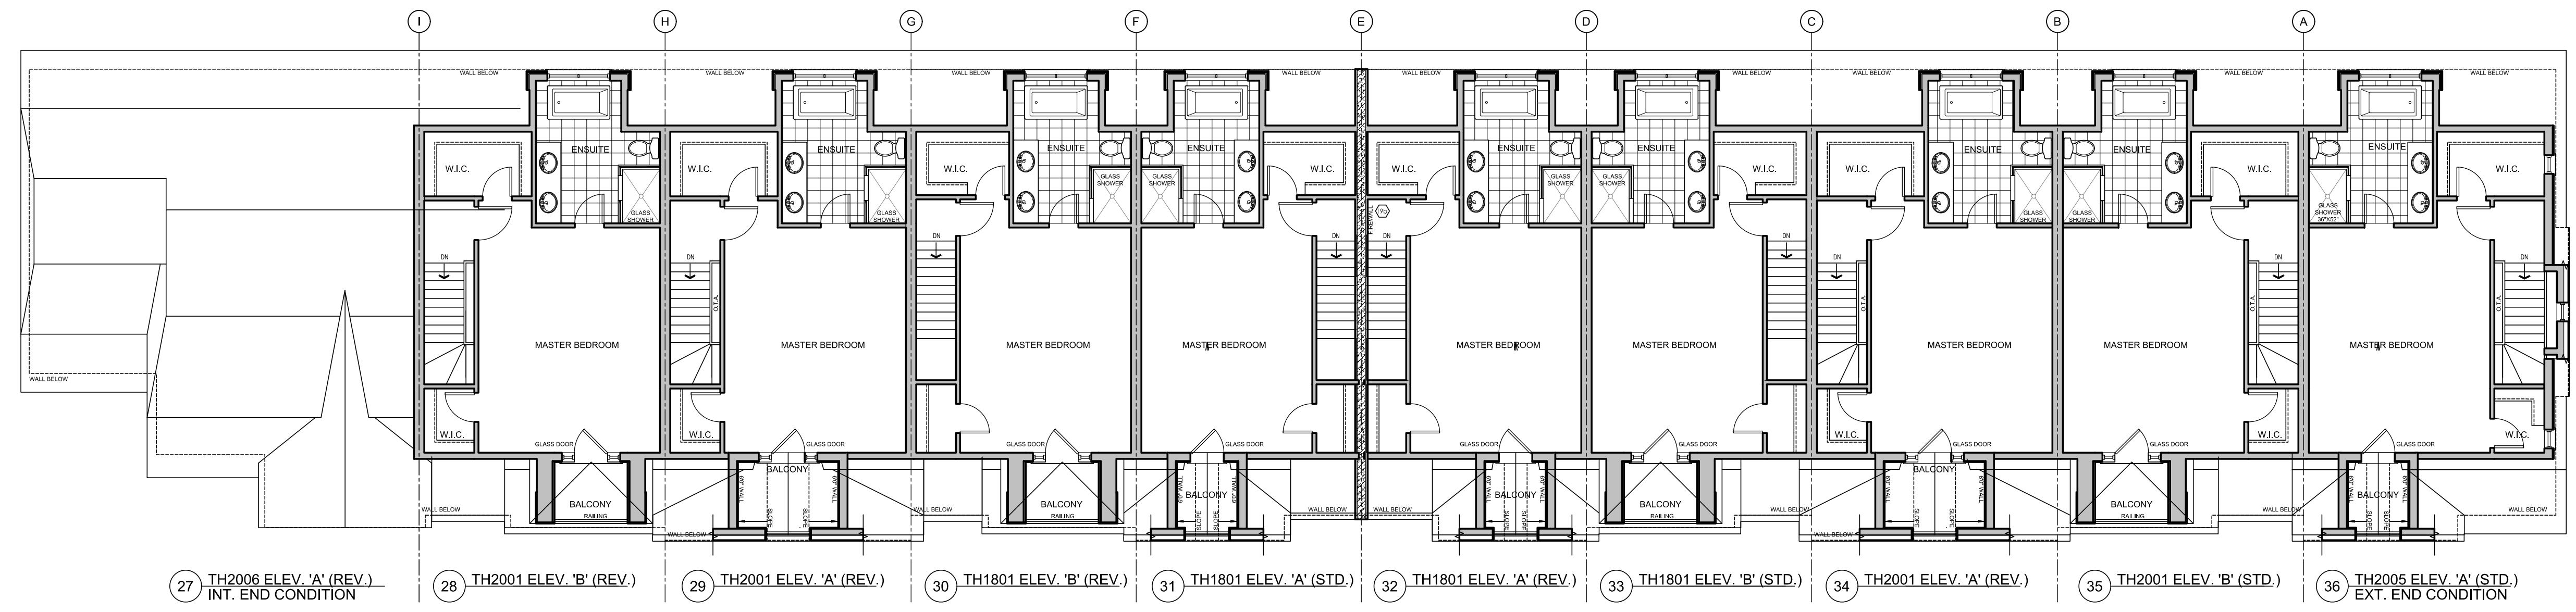

THIRD FLOOR PLAN - BLOCK 4

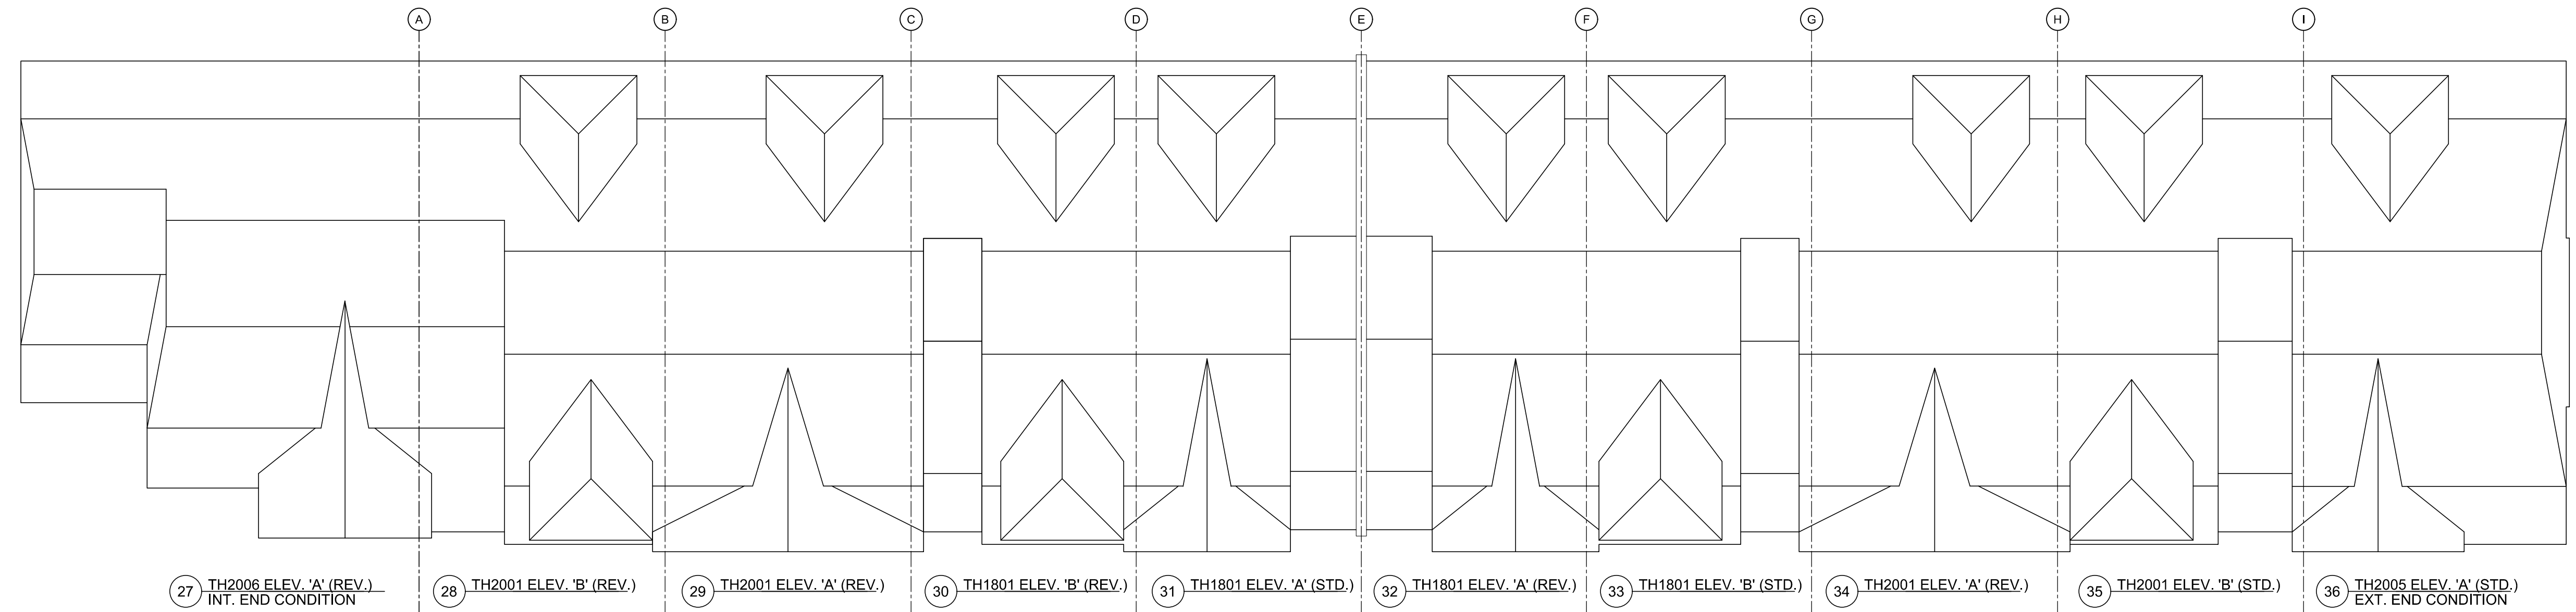

ROOF PLAN - BLOCK 4

REFER TO TRUSS DRAWINGS FOR
APPROVED TRUSS LAYOUT.

ALL CONVENTIONAL ROOF FRAMING TO CONFORM TO
PART 8 OF THE OBC. ROOF RAFTERS THAT MEET OR
CROSS OVER TRUSSES ARE TO BE 2"x4" SPF @ 24" o.c.
WITH A 2"x4" SPF VERTICAL POST TO THE TRUSSES
UNDER. AT EACH CROSS POINT, POSTS LONGER THAN
8" TO BE LATERALLY BRACED SO THAT THE DISTANCE
BETWEEN END POINTS & BETWEEN ROWS OF BRACING
DOES NOT EXCEED 8'.

CONSTRUCTION SET

#	REVISIONS	DATE	BY	CHK
1	ISSUED FOR CLIENT REVIEW	01/04/2014	J	np
2	REV. LOT 27, 29 - JANDREW GARAGE	23/07/2014	HZ	np
3	ISSUED FOR FINAL	26-Sep-14	J	np
4	REVISED AS PER SITE COORDINATION	25-Nov-15	PV	JR
5				
6				
7				
8				
9				
10				
11				
12				

Client: NORTH 88 DEV. INC.

Project: 238-252 FINCH AVENUE EAST
TORONTO, ONTARIO

Model: BLOCK 4

Project #: 11097

Scale: 1/8" = 1'0"

Page:




I, NATALIE PANDOUR DECLARE THAT I HAVE REVIEWED AND
TAKEN DESIGN RESPONSIBILITY FOR THE DESIGN WORK ON
BEHALF OF RN DESIGN LTD. UNDER DIVISION C (PART 3)
SUBSECTION 3.2.4 OF THE BUILDING CODE. I AM QUALIFIED
AND THE REV. IS REGISTERED IN THE APPROPRIATE CLASSES /
CATEGORIES.
QUALIFIED DESIGNER SIGN: 41549
DATE: 26/09/14
REV. 26/09/14

SIGNATURE:



FRONT ELEVATION - BLOCK 4

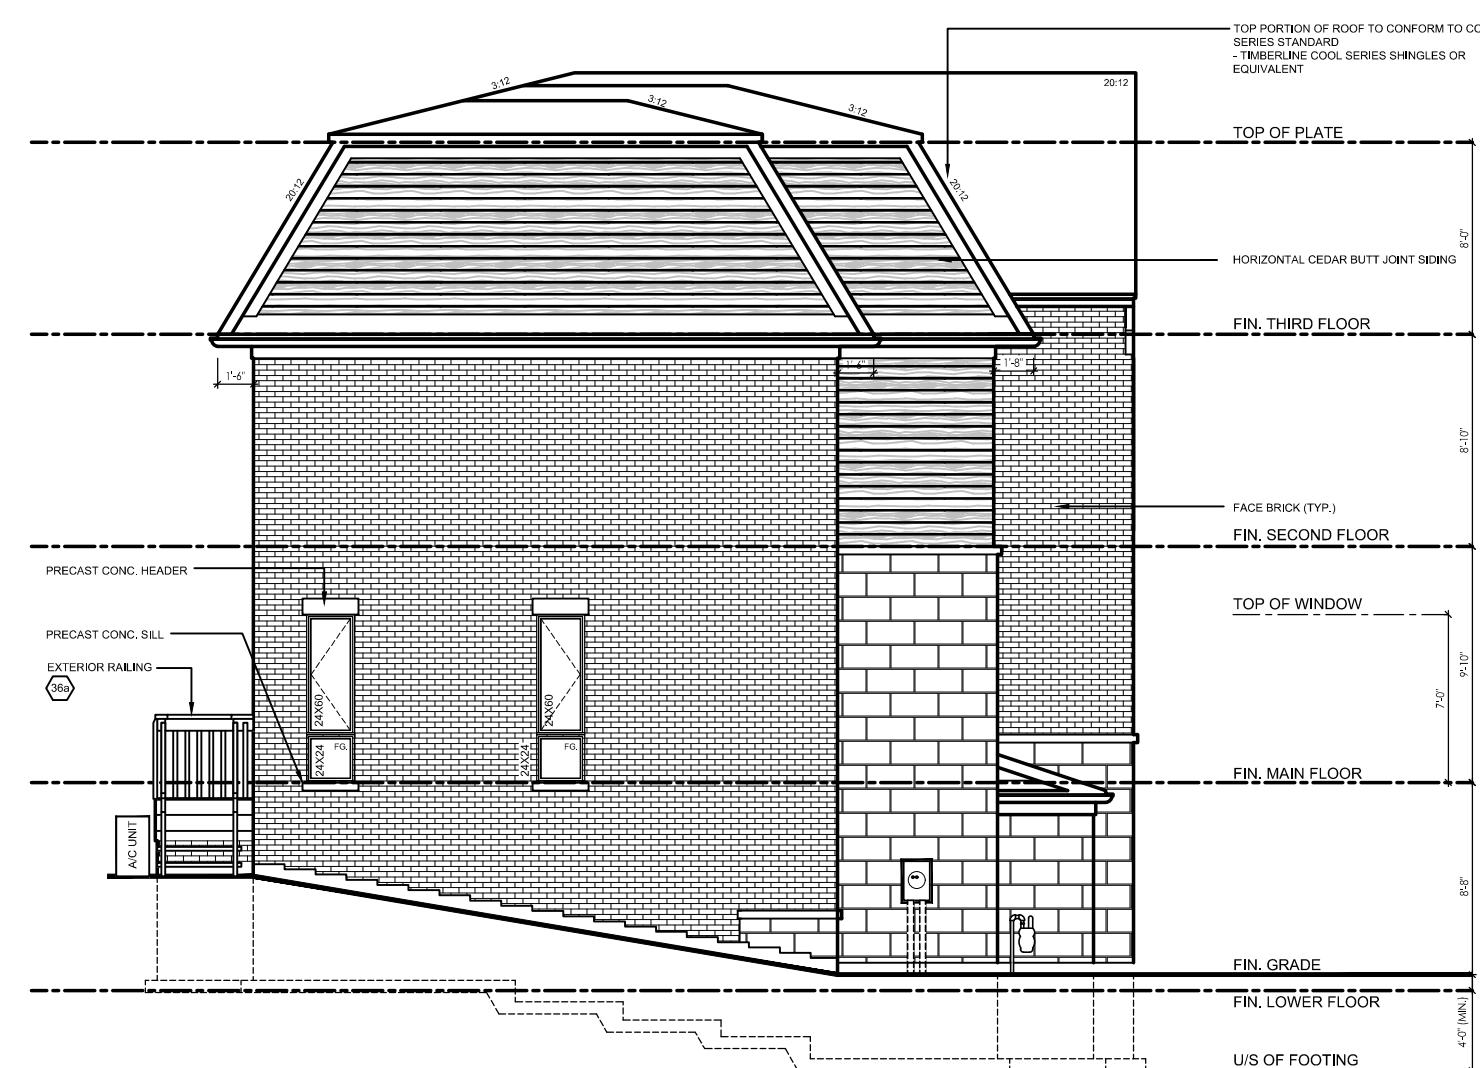

LEFT SIDE ELEVATION - BLOCK 4



RIGHT SIDE ELEVATION - BLOCK 4



REAR ELEVATION - BLOCK 4

CONSTRUCTION SET

#	REVISIONS	DATE	CHK	CHK
1	ISSUED FOR CLIENT REVIEW	20/04/2014	J	NP
2	REV. LOT 27, 29 - JANDREW GARAGE	20/07/2014	HE	NP
3	ISSUED FOR FINAL	26-Sep-14	J	NP
4	REVISED AS PER SITE COORDINATION	25-Nov-15	PV	JR
5				
6				
7				
8				
9				
10				
11				
12				

Client

NORTH 88 DEV. INC.

Project

238-252 FINCH AVENUE EAST
TORONTO, ONTARIO

Model

BLOCK 4

Project #

11097

Scale

1/8" = 1'0"

Page

A4