

## ZONING INFORMATION

| ZONE DESIGNATION                     | PERMITTED | PROVIDED |
|--------------------------------------|-----------|----------|
| R2-15                                |           |          |
| LOT AREA (sq m)                      | 335.00    | 476.79   |
| LOT FRONTAGE (m)                     | 11.500    | 11.826   |
| FRONT YARD SETBACK TO DWELLING (m)   | 4.50      | 6.56     |
| FRONT YARD SETBACK TO GARAGE (m)     | 6.00      | 6.00     |
| ONE INTERIOR SIDE YARD SETBACK (m)   | 0.60      | 0.84     |
| OTHER INTERIOR SIDE YARD SETBACK (m) | 1.20      | 1.44     |
| REAR YARD SETBACK (m)                | 6.00      | 17.19    |
| LOT COVERAGE (%)                     | 40.00     | 29.12    |
| BUILDING HEIGHT (m)                  | 10.00     | 8.20     |
| LANDSCAPED OPEN SPACE (%)            | 30.00     | 63.26    |
| FRONT YARD LANDSCAPED OPEN SPACE (%) | 40.00     | 55.33    |

## STRUCTURE

|  |                |
|--|----------------|
| MODEL NO.                                    | MANITOU 2480B  |
| HOUSE STYLE<br>(i.e. walkout, bungalow etc.) | 2 STOREY       |
| EAST   | KAHSHE 3000B   |
| WEST   | N/A            |
| NORTH  | MANITOU 2480A  |
| SOUTH  | TEMAGAMI 3350B |
| FIREBREAK LOT                                | NO             |

## LEGEND

|        |   |
|--------|---|
|        | SINGLE CATCHBASIN                                   |
|        | DOUBLE CATCHBASIN                                   |
|        | SANITARY MH   |
|        | STORM MH  |
|        | SANITARY SERVICE CONNECTION                         |
|        | STORM SERVICE CONNECTION                            |
|        | WATER SERVICE CONNECTION                            |
|        | FLOW DIRECTION                                      |
|        | ROOF DRAIN  |
|        | ENGINEERED FILL                                     |
| 000.00 | EXISTING ELEVATION                                  |
| 000.00 | PROPOSED ELEVATION                                  |
| FFF    | FINISHED 1ST FLOOR                                  |
| TW     | TOP OF FOUNDATION WALL                              |
| FS     | FINISHED SLAB                                       |
| USF    | U/S FOOTING   |
| RUSF   | REAR U/S FOOTING                                    |
| TWG    | TOP OF GARAGE FOUNDATION WALL                       |
| USFG   | U/S FOOTING GARAGE                                  |
|        | SUMP PUMP   |
|        | VALVE AND BOX                                       |
|        | HYDRANT AND VALVE                                   |
|        | BELL PEDESTAL                                       |
|        | CABLE PEDESTAL                                      |
|        | UNDERGROUND PEDESTAL                                |
|        | HYDRO TRANSFORMER                                   |
|        | STREETLIGHT   |
|        | STREETLIGHT PEDESTAL                                |
|        | HYDRO SERVICE CONNECTION                            |
|        | SUPER MAILBOX                                       |
|        | MUNICIPAL ADDRESS                                   |
|        | SLOPE 3:1 MAXIMUM                                   |
|        | FOOTINGS LOWERED TO MAINTAIN 1.22m FROST PROTECTION |

## GENERAL NOTES

ALL SLOPES TO BE 3:1 MAX  
THE BUILDER SHALL BE RESPONSIBLE FOR THE VERIFICATION OF HOUSE TYPE AND ELEVATION, PRIOR TO COMMENCEMENT OF CONSTRUCTION

## BENCHMARK

ELEVATION: 286.399  
ELEVATION IS BASED ON BENCHMARK NO. 0011931U463S HAVING AN ELEVATION OF 286.399 METRES.  
LOCATION: TOWNSHIP OF CHURCHILL UNITED CHURCH, TABLET IN NORTH STONE FOUNDATION WALL OF TOWER, 23cm FROM NORTHWEST CORNER AND 1.62m BELOW BRICKWORK.

## SERVICING CHECK BOX


| WATER SERVICE AT P/L |            | SANITARY SERVICE AT P/L |         | STORM SERVICE AT P/L |        |
|----------------------|------------|-------------------------|---------|----------------------|--------|
| DEPTH                | INVERT     | DEPTH                   | INVERT  | DEPTH                | INVERT |
| Min 1.70             | Min 242.07 | 2.915                   | 240.875 | 2.83                 | 240.96 |

**\* THIS IS AN ENGINEERED FILL LOT. THE SUITABILITY OF THE FOUNDATION SOIL IS TO BE CONFIRMED BY A GEOTECHNICAL ENGINEER.**


THE UNDERSIGNED HAS REVIEWED AND TAKES RESPONSIBILITY FOR THE ARCHITECTURAL PORTION OF THIS PLAN AND HAS THE QUALIFICATIONS AND MEETS THE REQUIREMENTS SET OUT IN THE ONTARIO BUILDING CODE TO BE A DESIGNER.

QUALIFICATION INFORMATION  
LEO ARIEMMA  
NAME SIGNATURE LICENCE NUMBER 7561

## KEY PLAN

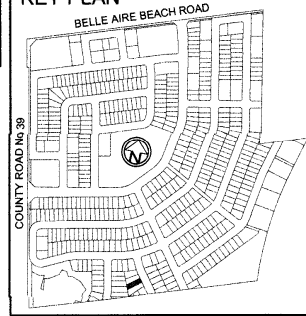

11.6 m  
38 foot  
LOT

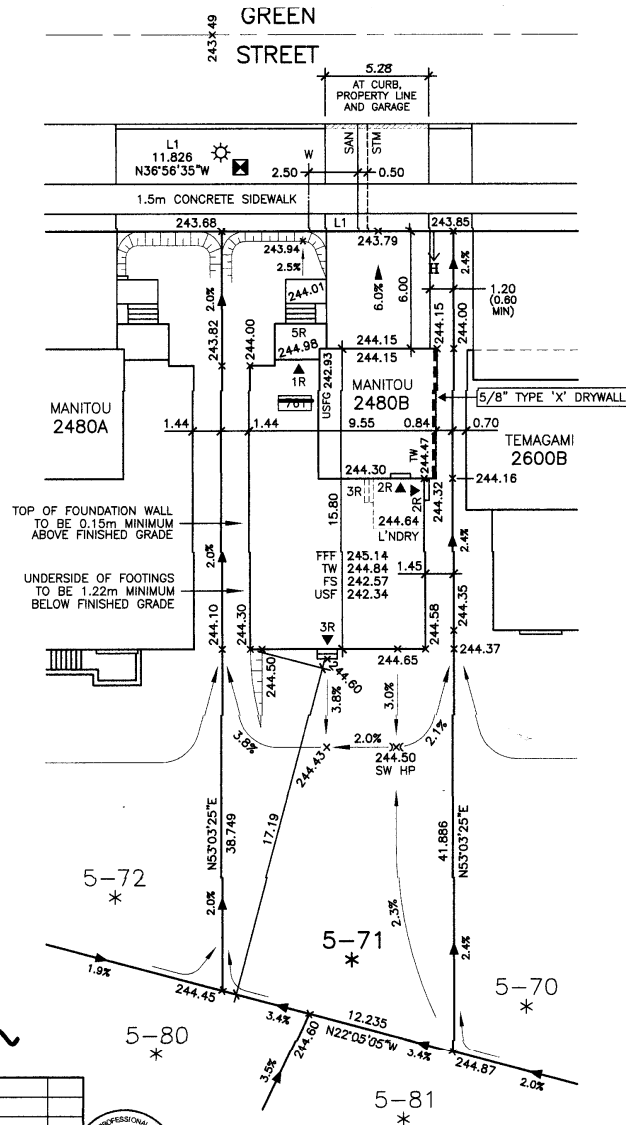

## ARCHITECTURAL CONTROL

|  |                   |
|--|-------------------|
|  | Approved          |
|  | Approved as Noted |
|  | MARTIN ASSOCIATES |

This approval is for architectural control review only as defined by the applicable Community Control Guidelines and does not constitute compliance or approval for any other purposes.

Date: 16-06-2021

| NO. | REVISIONS | DATE     | INITIAL |
|-----|-----------|----------|---------|
| 1   | ISSUED    | MY 24 21 | TP      |



## ARCHITECTURAL DESIGN INC.

56 PENNSYLVANIA AVE.  
UNIT 1  
CONCORD, ONTARIO  
L4K 3V9  
TEL 905 660-9393  
FAX 905 660-9419  
adci@bellnet.ca



## ONTARIO ASSOCIATION OF ARCHITECTS



ALL DRAWINGS AND SPECIFICATIONS ARE THE PROPERTY OF THE ARCHITECT AND CANNOT BE USED OR REPRODUCED WITHOUT HIS APPROVAL.  
THE CONTRACTOR SHALL CHECK AND VERIFY ALL DIMENSIONS ON THE SITE AND REPORT ANY DISCREPANCIES TO THE ARCHITECT.  
DRAWINGS MUST NOT BE SCALED

THE PROPOSED LOT GRADING IS APPROVED AS BEING IN GENERAL CONFORMITY WITH THE OVERALL APPROVED GRADING PLAN FOR THIS SUBDIVISION.

COMPANY NAME: IBI Group

APPROVED BY: Kishan Pai

SIGNATURE: Kishan Pai

DATE: 15-JUN-2021

GREEN STREET  
LOT 71, PLAN 51M-1169  
PHASE 5, STAGE  
BELLAIRE PROPERTIES INC.  
PARCEL P1 - LEFROY  
TOWN OF INNISFIL

SCALE: 1:250  
DATE: MAY 2021  
DRAWN: T.P.  
DESIGNED: T.P.

DRAWING No:

A-1