



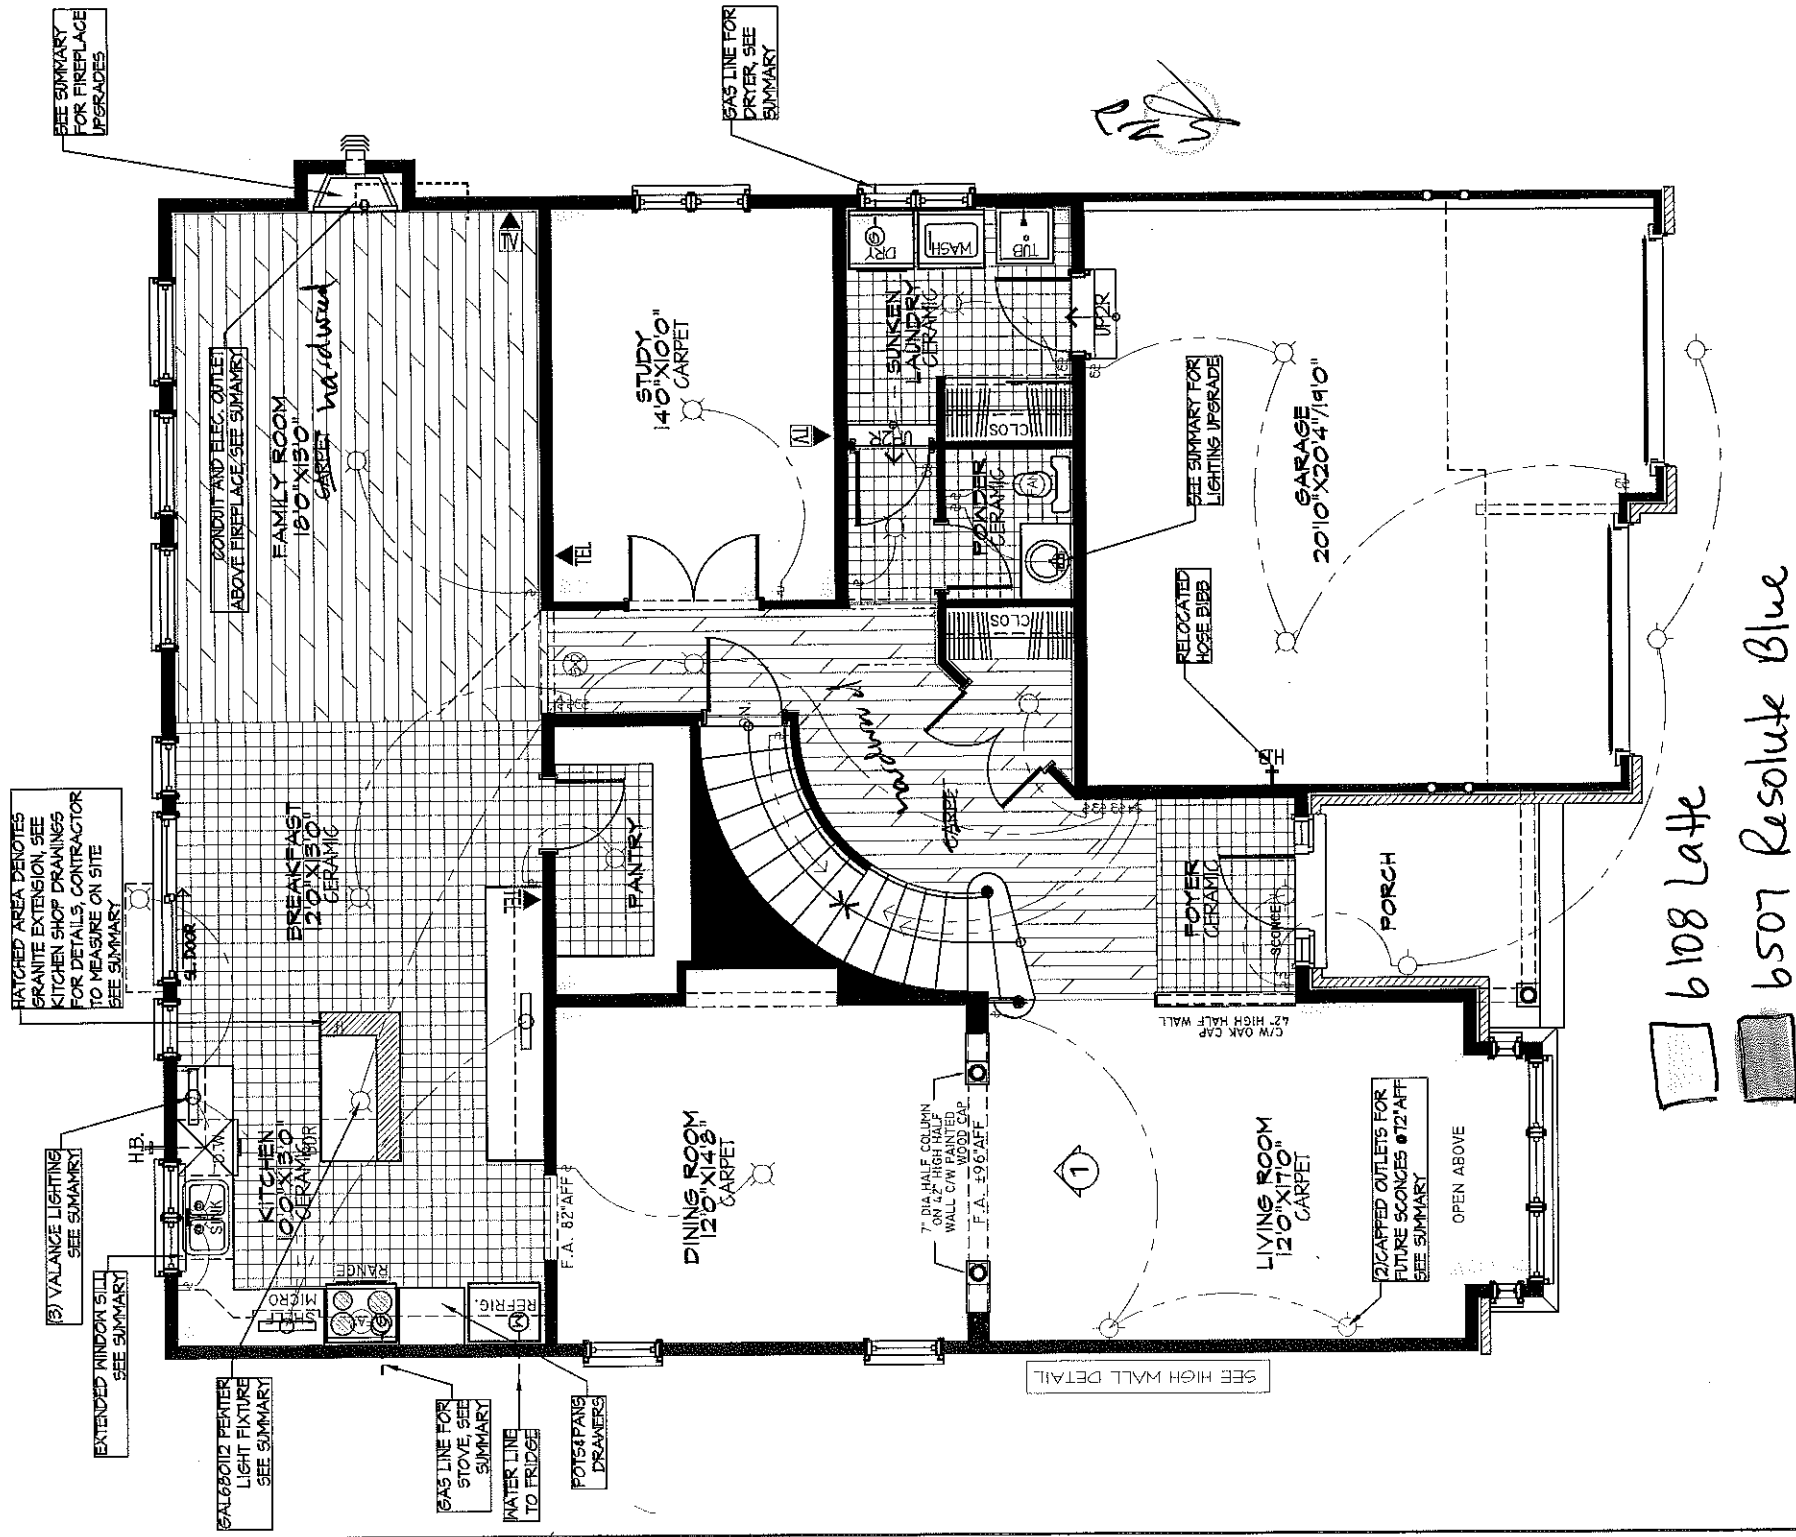

MAIN FLOOR PLAN ELEV. B - 1635 SF (ALT. 4 BEDROOM)

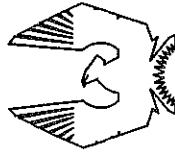

PHOENIX HOMES

CHEASAPEAKE-2007-B-415

SITE: HERITAGE HILLS

LOT NUMBER:

27

CIVIC ADDRESS:
511 WALLACEBURG CRT.

file number: 508

drawn by: A. FRANCOEUR

date: OCT. 2003

scale: 3/16"=1'

sheet no:

3B.4/5

9

2 REV. AS PER CONST SUMMARY

MAR20-15

SD

1 ISSUED FOR FOUNDATION ONLY


JAN12-15

SD

No. Description

By


REVISIONS

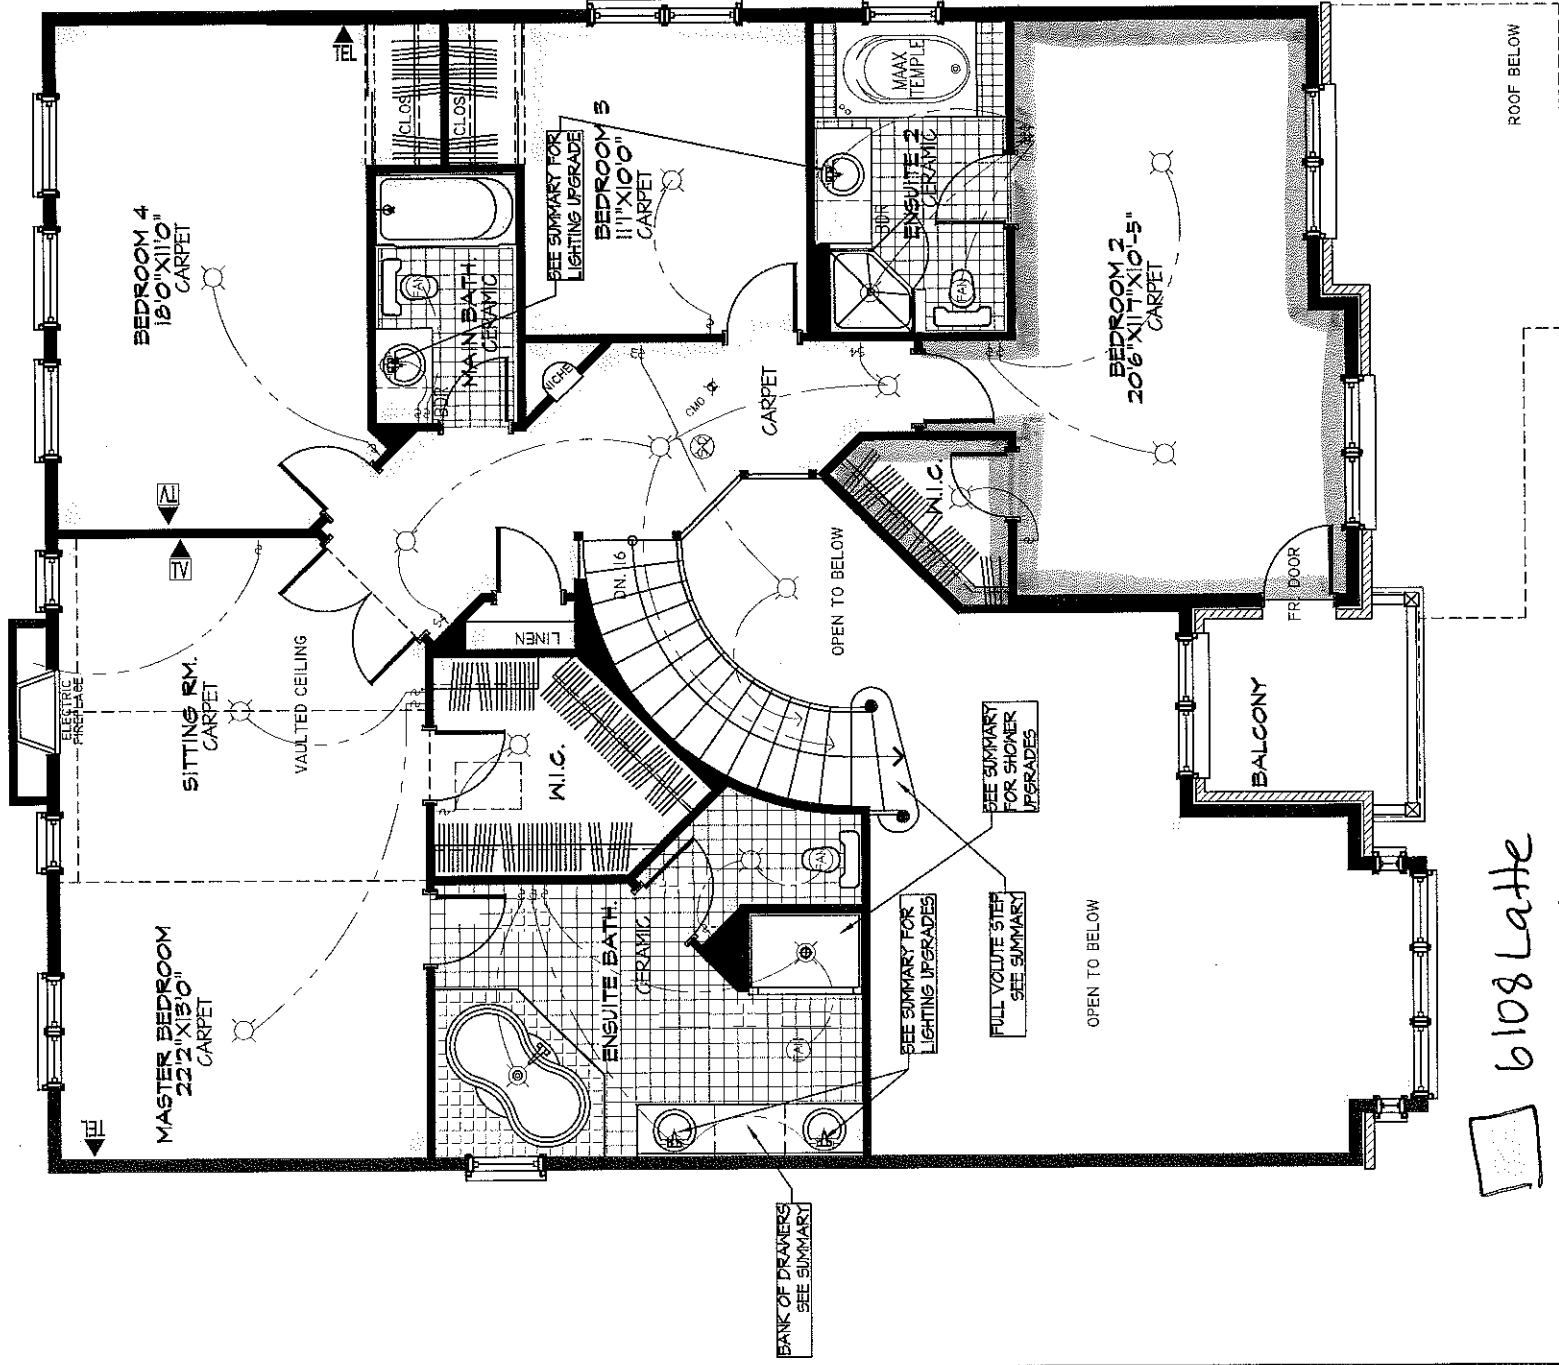

6108 Latte
6507 Resolute Blue

SECOND FLOOR PLAN ELEV. B - 1582 SF
(ALT. 4BED W/ ENSUITE 2)

BRICK ON ELEV. "B" ONLY

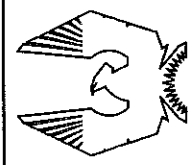

PHOENIX HOMES

CHEASAPEAKE-2007-B-4-2ENSUITE

SITE: HERITAGE HILLS

LOT NUMBER:

27

CIVIC ADDRESS:
311 WALLACEBURG CRT.

file number:	508
drawn by:	A. FRANCOEUR
date:	OCT. 2003
scale:	3/16" = 1'
sheet no:	4B.4.2E
	9

No.	Description	By
2	REV. AS PER CONST SUMMARY	MAR20-15 SD
1	ISSUED FOR FOUNDATION ONLY	JAN2-15 SD
	REV/SO/S	Date