


PAINT SCHEME 1/3

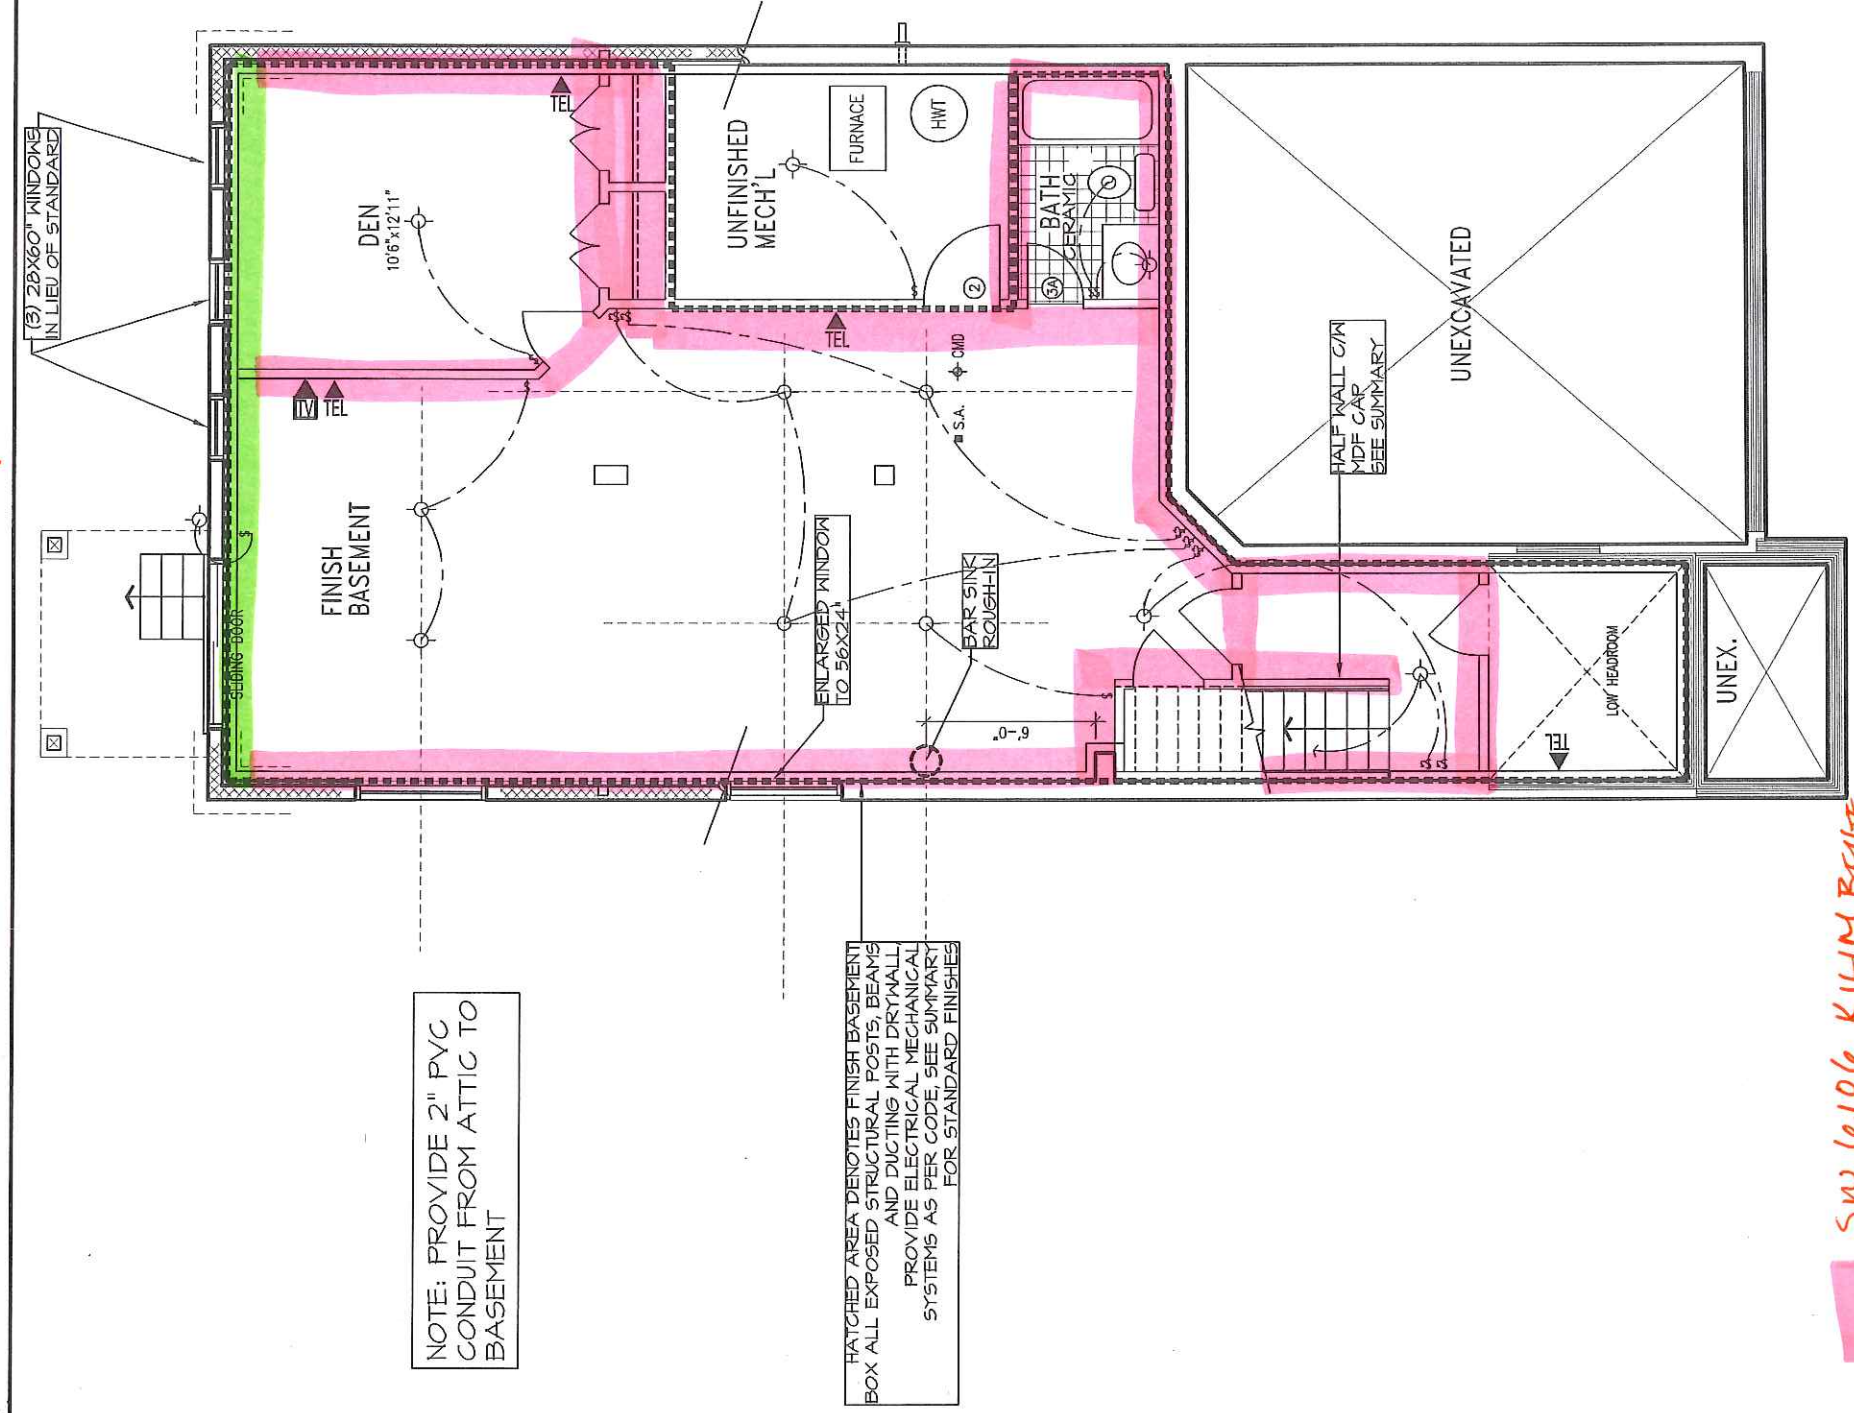

BASEMENT PLAN 'B' ±888 SF (WALK-OUT)


35-4

toolprint:	35-4
set title:	BASEMENT B
drawn by:	LM
checked by:	
date:	SEPTEMBER 2008
scale:	3/16"=1'
sheet no.:	2B.1
	9

No.	Description	Date	By
2	REV. AS PER CONST. SUMMARY	MAR23-12	SD
1	ISSUED FOR FOUNDATION ONLY	JAN16-12	SD

BRADFORD-2008-B
SITE: HERITAGE HILLS
LOT NUMBER: 76
CIVIC ADDRESS: 232 HUNTSVILLE DR

Viljoen Architect Inc.
300 A. Wilson Avenue
North York, Ontario
M3H 1S8
TEL: (416) 630-2255
FAX: (416) 630-4782

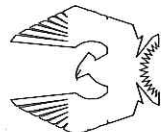

PHOENIX HOMES

SW 6106 KILIM BEIGE
SW 6108 LATTE

NOTE: PROVIDE 2" PVC
CONDUIT FROM ATTIC TO
BASEMENT




GROUND FLOOR PLAN 'B' (4 BED)
(WALK-OUT)

35-4

BRADFORD-2008-B		SITE: HERITAGE HILLS		76	
Viljoen Architect Inc.		300 A. Wilson Avenue North York, Ontario M3H 1S8		LOT NUMBER: CIVIC ADDRESS: 232 HUNTSVILLE DR	
300 A. Wilson Avenue North York, Ontario M3H 1S8		TEL: (416) 630-2255 TEL: (416) 630-4782		LOT NUMBER: CIVIC ADDRESS: 232 HUNTSVILLE DR	

Paint scheme 3/3

NOTE: PROVIDE 2" PVC
CONDUIT FROM ATTIC TO
BASEMENT

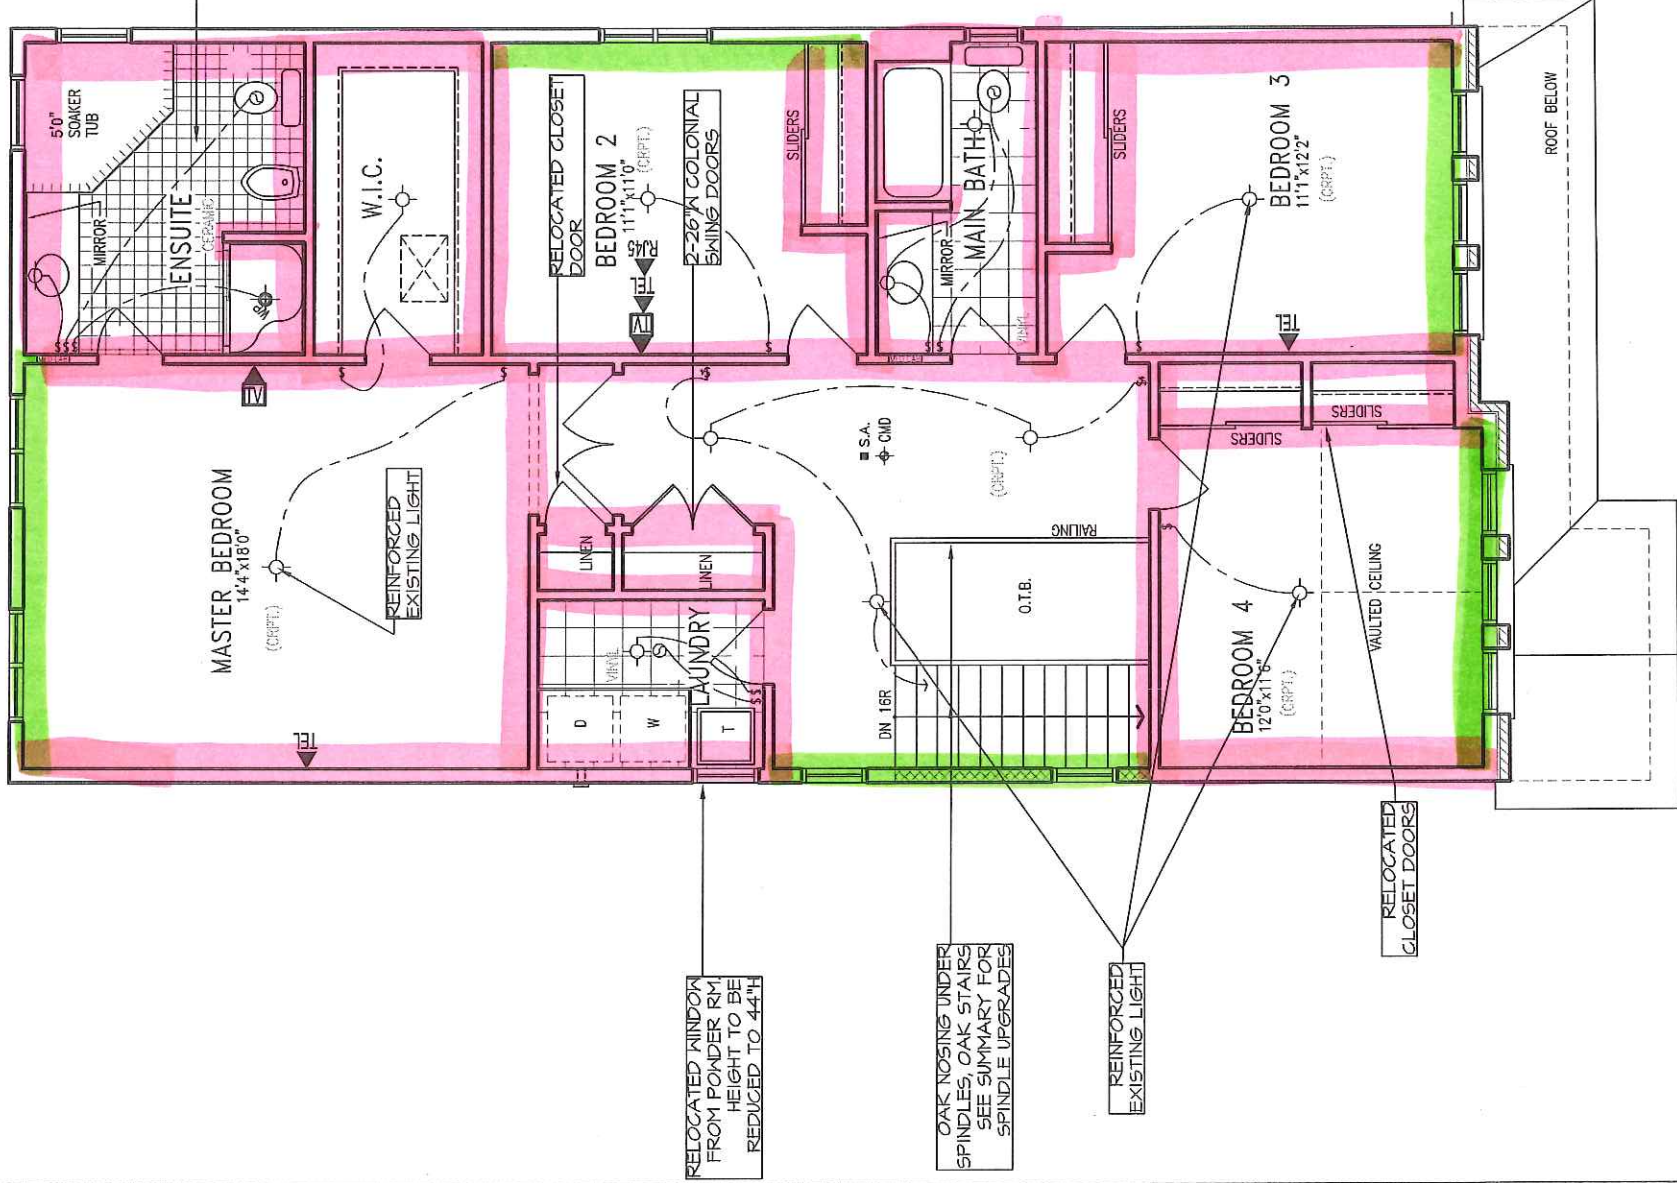

SEE SUMMARY FOR
ENSUITE RE-DESIGN

RELOCATED WINDOW
FROM POUDEY RM
HEIGHT TO BE
REDUCED TO 4'4"

OAK NOSING UNDER
SPINDLES, OAK STAIRS
SEE SUMMARY FOR
SPINDLE UPGRADES

REINFORCED
EXISTING LIGHT

RELOCATED
CLOSET DOORS


SECOND FLOOR PLAN 'B' (4 BED)

SW6106 KILIM BEIGE

SW6108 LATTE

PA. VB

35-4

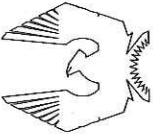	PHOENIX HOMES		
	300 A. Wilson Avenue North York, Ontario M3H 1S8 TEL: (416) 630-2255 FAX: (416) 630-4782		
Viljoen Architect Inc.		BRADFORD-2008-B	
SITE: HERITAGE HILLS		76	
LOT NUMBER:			
CIVIC ADDRESS: 232 HUNTSVILLE DR			
2 REV. AS PER CONST. SUMMARY		MAR23-12	SD
1 ISSUED FOR FOUNDATION ONLY		JAN16-12	SD
No. Description		Date	By
REVISIONS			
Toolprint: 35-4		sheet no: 9	
shh. title: SECOND FLOOR (4BD)		LM	
drawn by:		checked by:	
date: SEPTEMBER 2008		scale: 3/16" = 1'	