



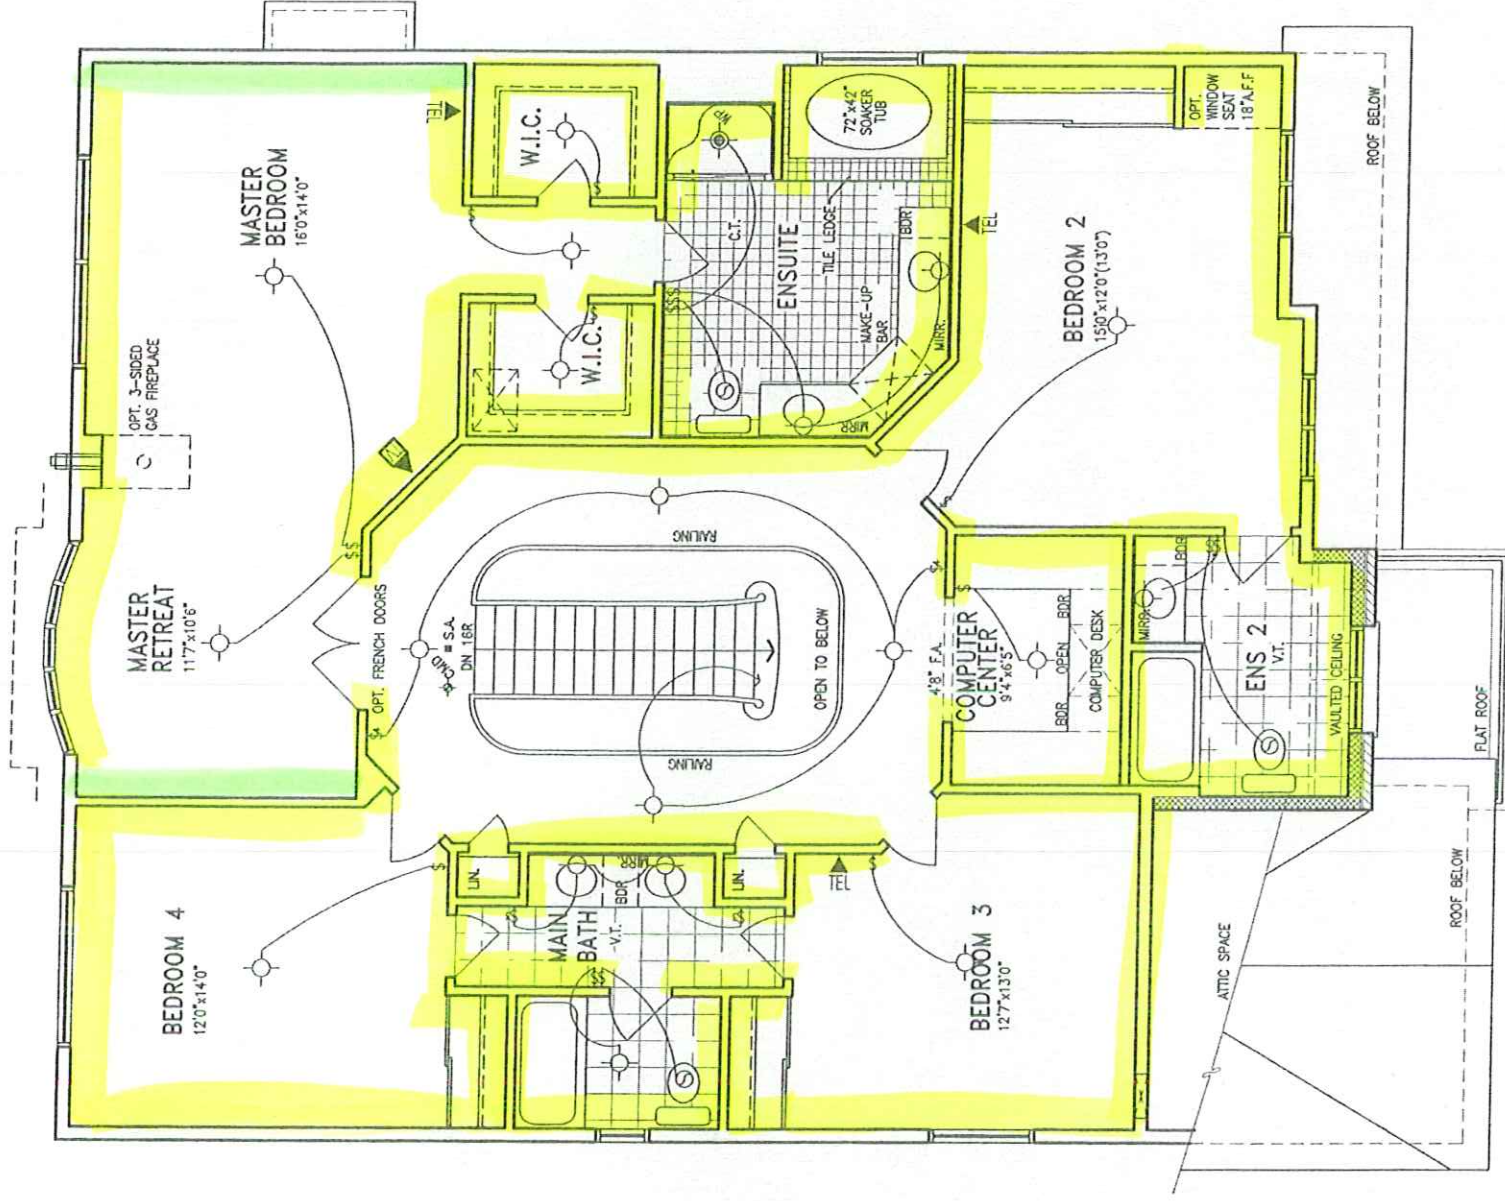

6136 Harmonic
7037 Balanced Beige.

SECOND FLOOR PLAN 'A'

Li-h
Rebardo

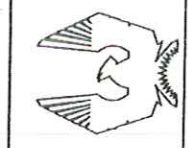

PHOENIX HOMES


Viljoen Architect Inc.
300 A. Wilson Avenue
North York, Ontario
M2H 1S8
TEL: (416) 630-2255
FAX: (416) 630-4782

PLATINA-2007-A

RECEIVED
JUL 13 2009

Lot 22 sm5


Footprint:	512
Site Title:	SECOND FLOOR PLAN A
Drawn By:	N
Checked By:	N
Date:	JULY 2007
Scale:	3/16" = 1'
Sheet No:	4A/9

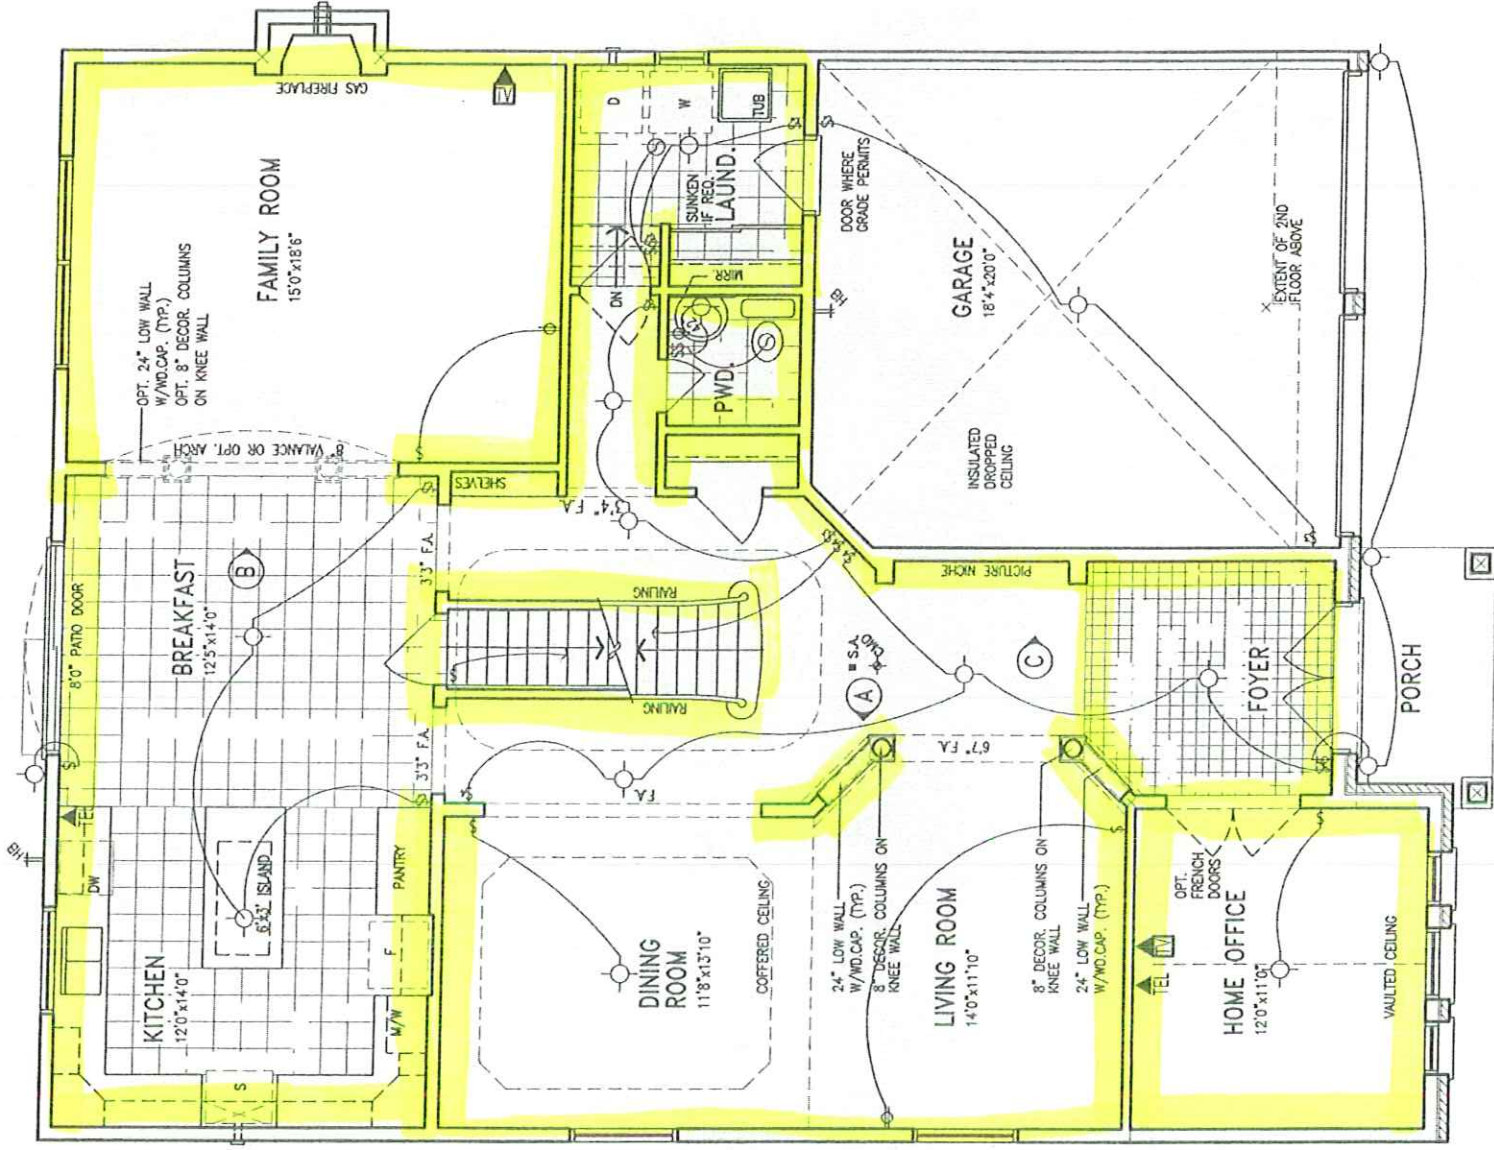

GROUND FLOOR PLAN 'A'

6136 Harmonic
7037 Balanced
Beige.

[Signature]
[Signature]

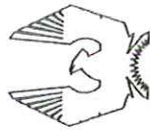

PHOENIX HOMES

Viljoen
Architect
Inc.

300 A. Wilson Avenue
North York, Ontario
M3H 1S8
TEL: (416) 630-2255
FAX: (416) 630-4782

PLATINA-2007-A

RECEIVED

JUL 13 2009

Lot 22 Sms

Footprint:	512
SAL. TITLE:	GROUND FLOOR PLAN A
Drawn By:	NV
Checked By:	
Date:	JULY 2007
Scale:	3/16"=1'
Sheet No:	3A/9