

LOT 42 SMS
SIT: PATER.



MAIN FLOOR PLAN ELEV. A - 1635 SF



PHOENIX HOMES

CHESAPEAKE-2007-A

RECEIVED
JUL 13 2009

file number: 308

drawn by: A. FRANCOIS

date: OCT. 2003

scale: 3/16"=1'

sheet no:

3A
9

SW 6113 INTERACTIVE CREAM.


SW 6115 TOTALY TAN.




Done

SMS

LOT 42: S/T: PATER.

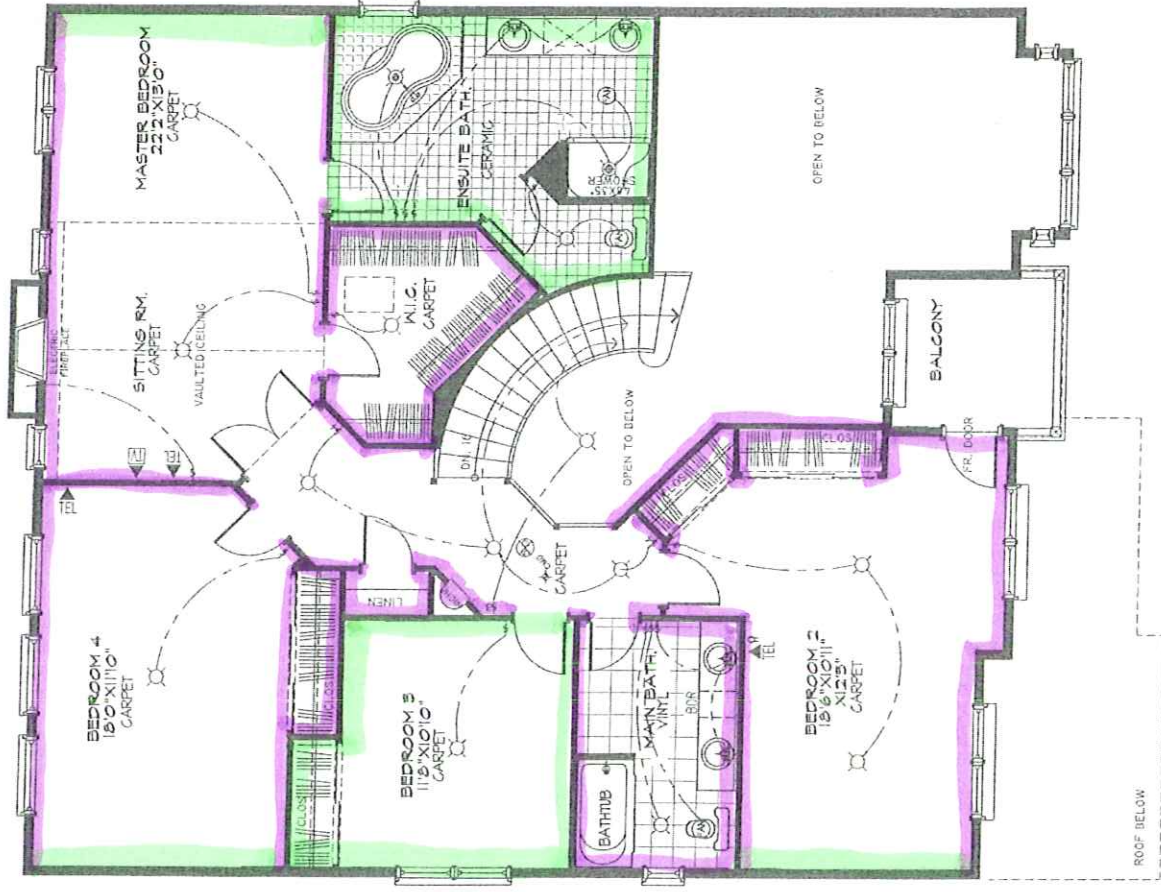

SECOND FLOOR PLAN ELEV. A - 1563 SF
(ALTERNATE 4 BEDROOM)

 	PHOENIX HOMES	CHEASAPEAKE-2007-A-4		File number: 508
		RECEIVED		Drawn by: A. FRANCOEUR
		JUL 13 2009		Date: OCT. 2008
				Scale: 3/16"=1'
				Sheet no: 4A.4/9

— = SW 6113 INTERACTIVE CREAM

— = SW 6115 TOTALLY TAN.

(X) 