




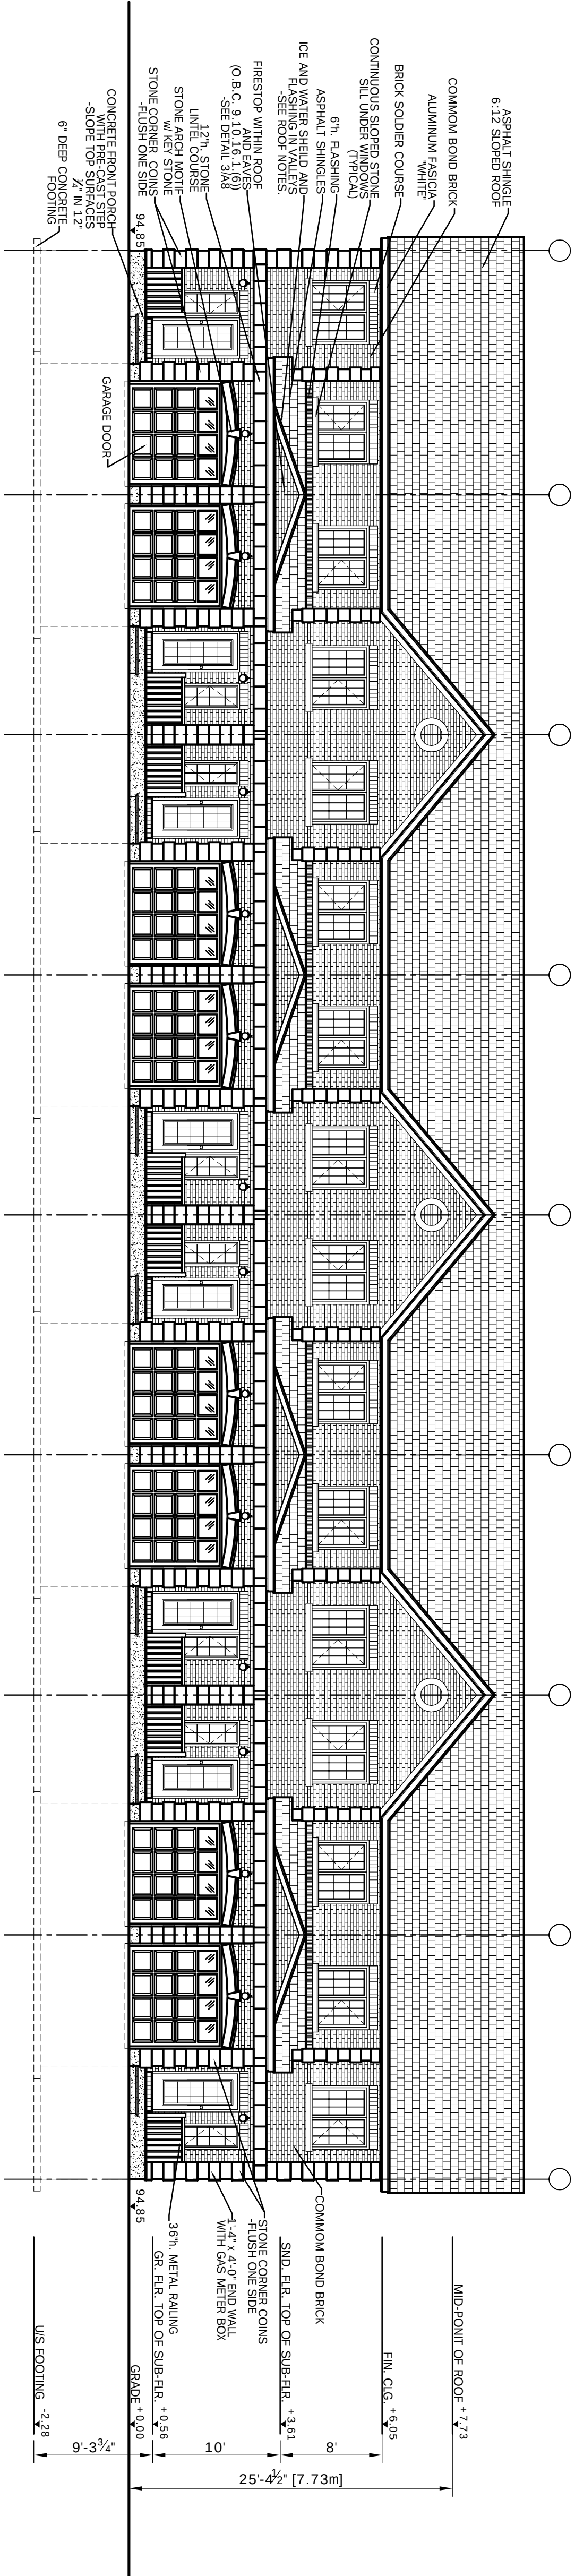


1  
BLOCK 1 - FRONT ELEVATION  
BL1-2 SCALE: 3/8"=1'

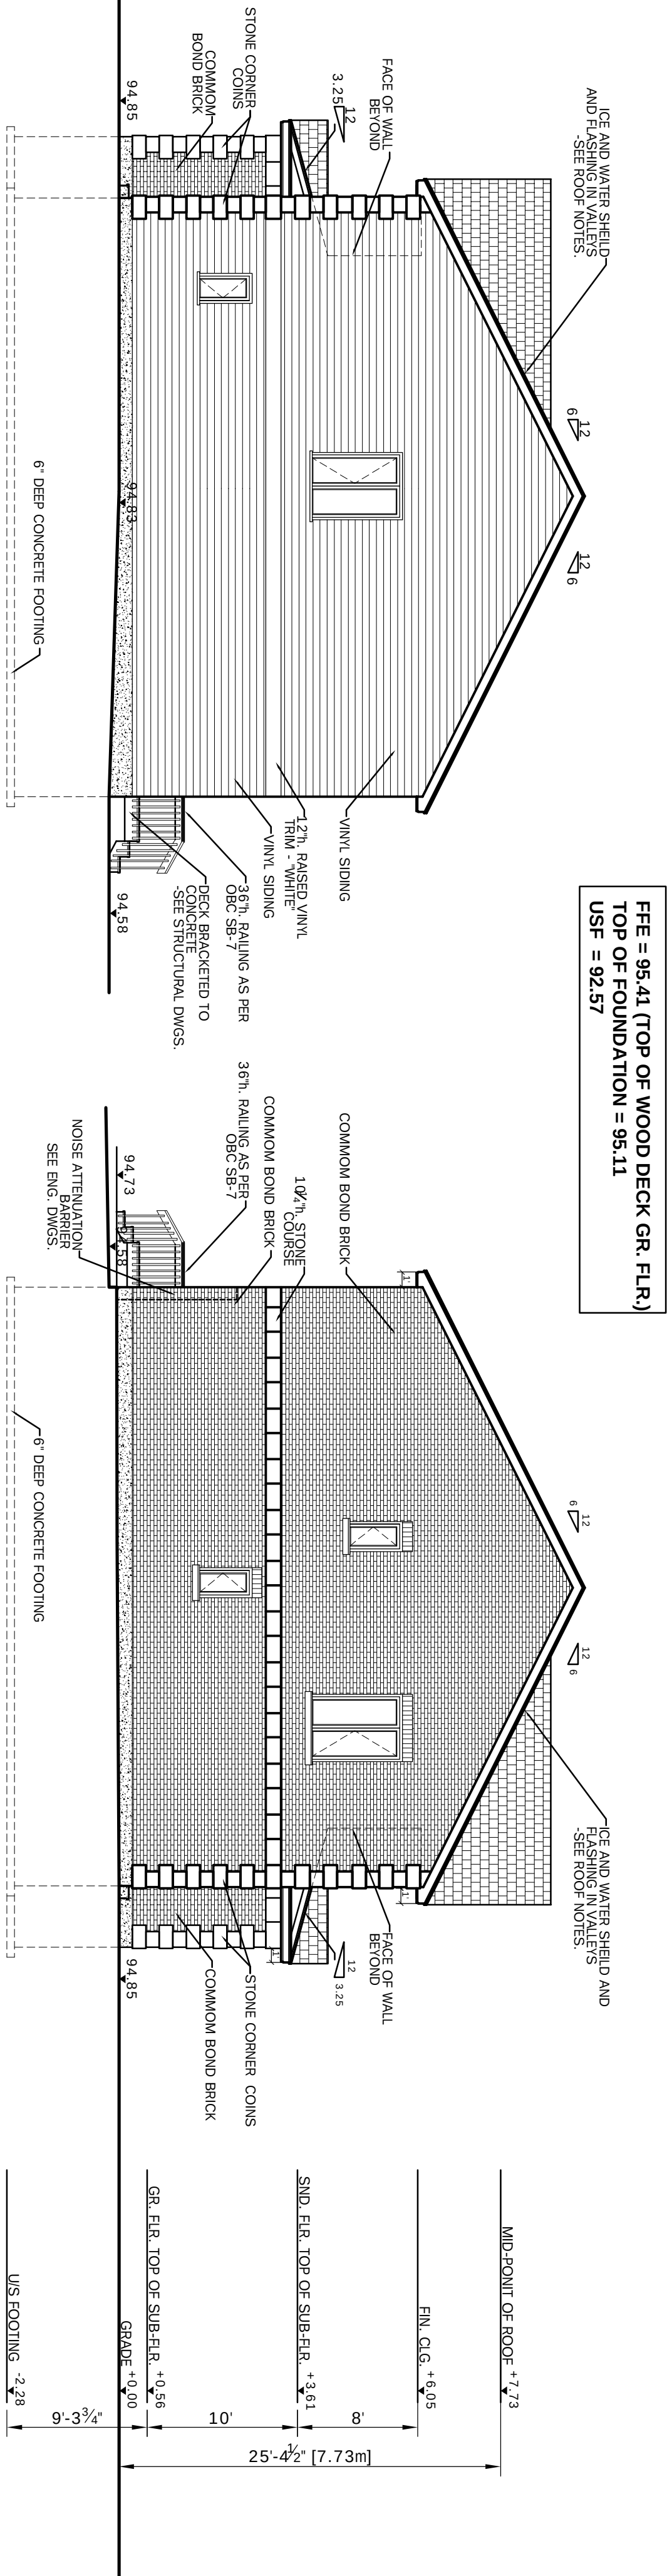


2  
BLOCK 1 - SIDE ELEVATION  
BL1-2 SCALE: 3/8"=1'

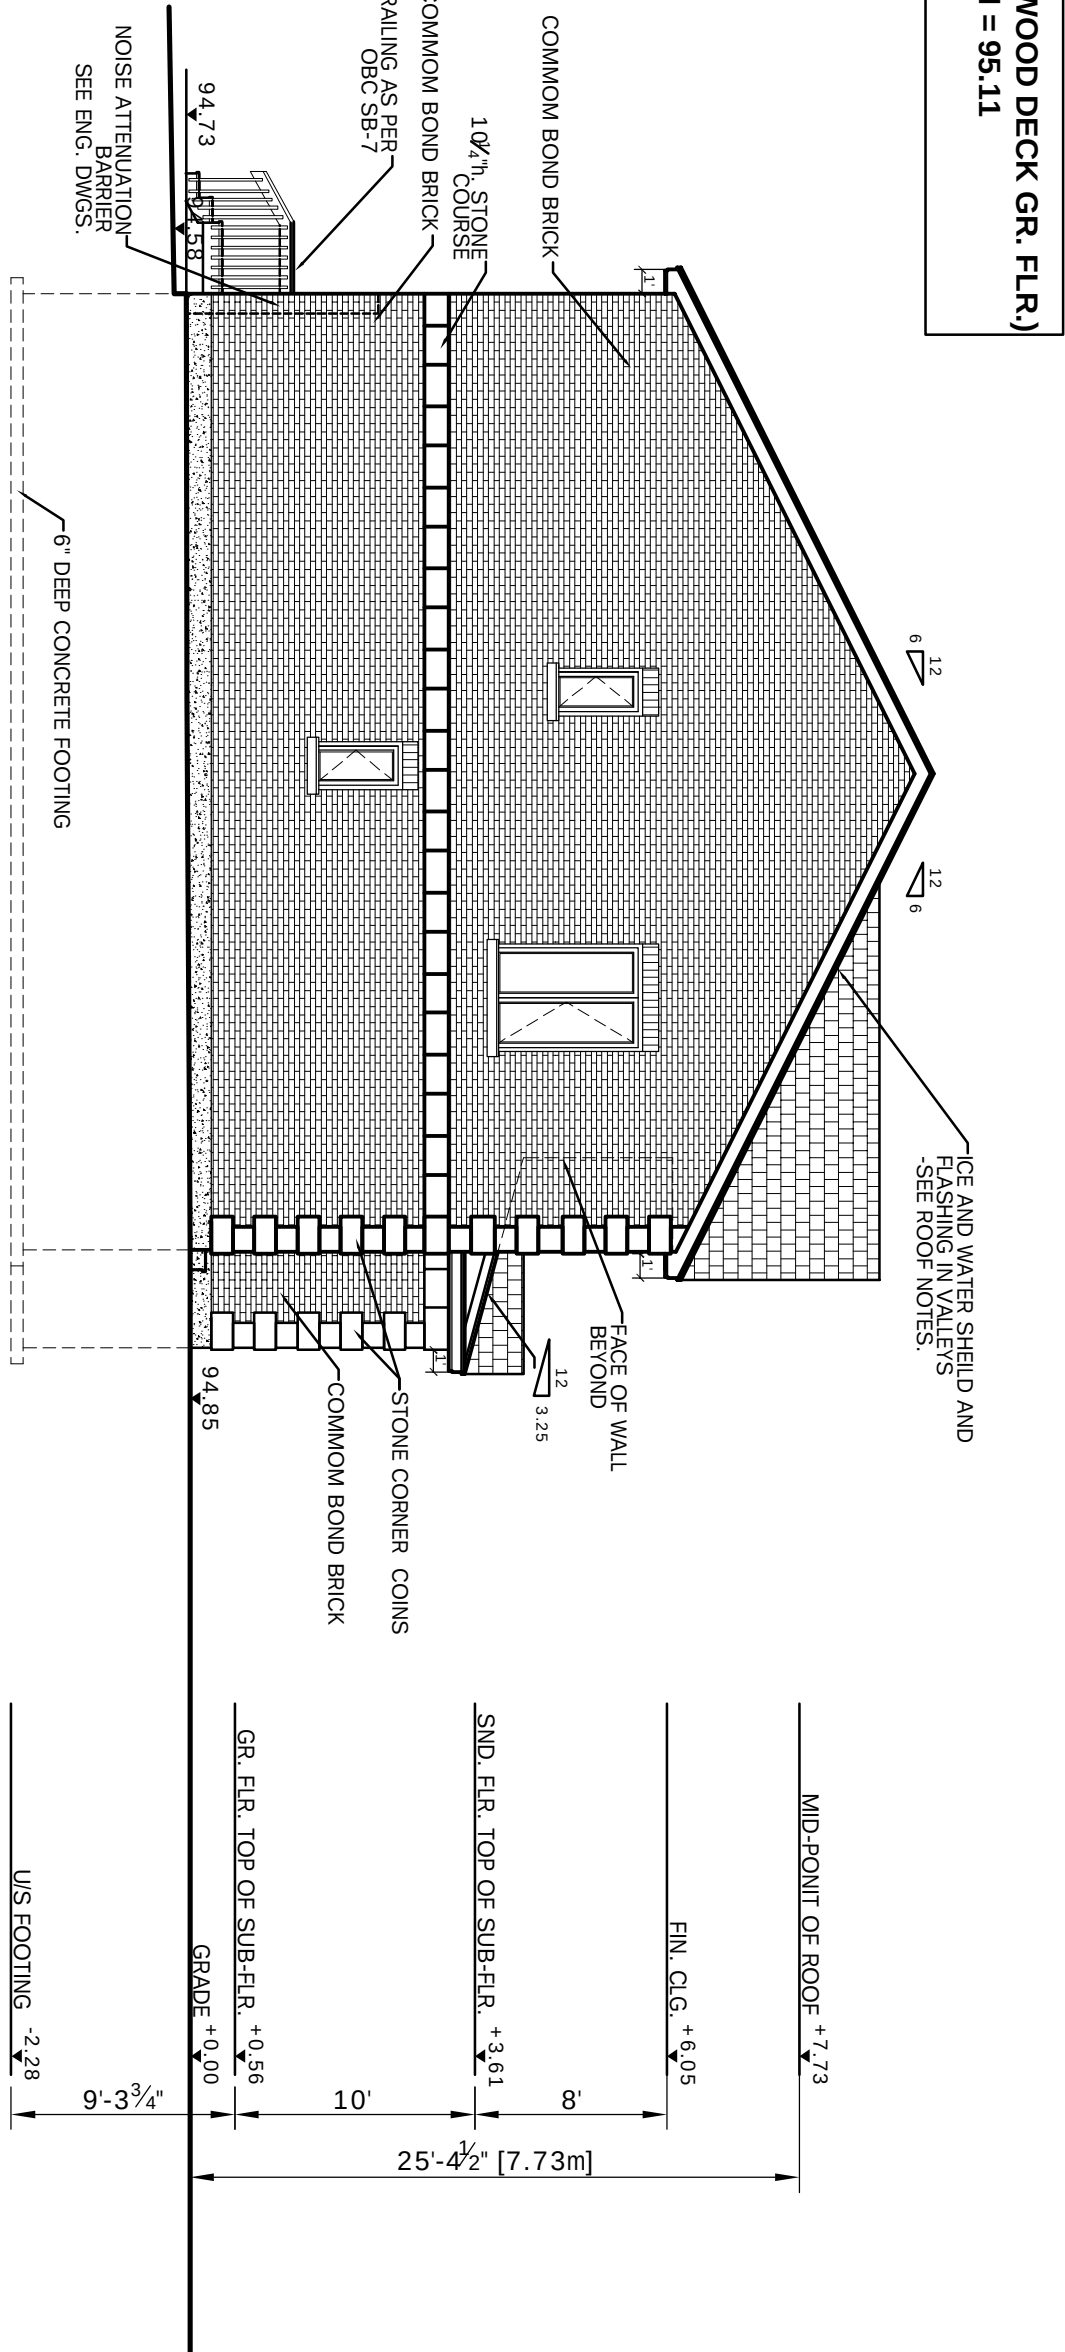

3  
BLOCK 1 - SIDE ELEVATION  
BL1-2 SCALE: 3/8"=1'

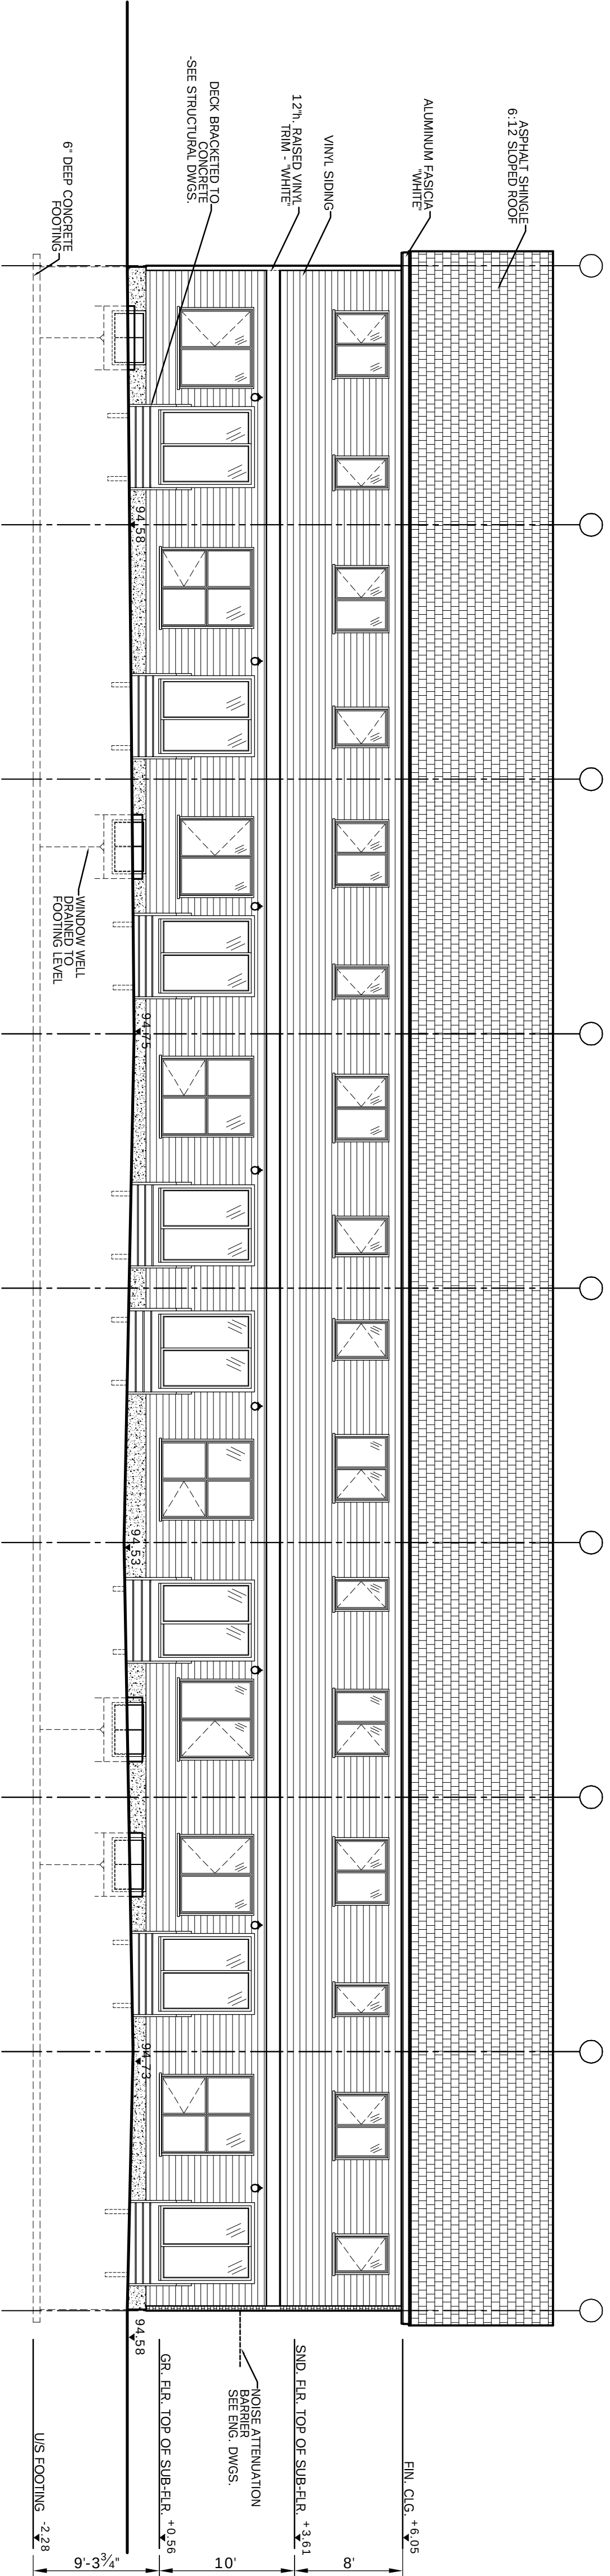

4  
BLOCK 1 - REAR ELEVATION  
BL1-2 SCALE: 3/8"=1'

 

#### NOTES

- E. & O.E.
- DO NOT SCALE DRAWINGS
- ALL DIMENSIONS TO BE VERIFIED ON SITE AND REPORT ANY ERRORS TO BUILDER.
- CHECKS IN FOUNDATION TO BE COVERED ON SITE BY BUILDER BEFORE POURING OF CONCRETE FOUNDATION WALLS.
- MECHANICAL & ELECTRICAL SHALL CONFORM TO PROVINCIAL & CITY ORDINANCE WITH SITE FOREMAN
- SITE CHECK AND VERIFY CO-ORDINATE WITH SITE FOREMAN
- CHECK WITH MANUFACTURER FOR EXACT ROUGH OPENING REQUIREMENTS FOR ALL DOORS & WINDOWS
- DIMENSIONS FOR WALLS ARE TAKEN FROM CENTERLINE OF PARTITION WALLS, EXTERIOR FACE OF EXT. WALLS, AND/OR FACE OF CONCRETE AND CONCRETE BLOCK WALLS.
- ALL MATERIALS & CONSTRUCTION TO CONFORM TO 2006 O.B.C. C.M. ALL REVISIONS.
- ALL AREA CALCULATIONS ARE DETERMINED FROM OUTSIDE WALLS.
- WALLS OF EXTERIOR WALLS AND CENTERLINE OF PARTITION WALLS.
- THIS DRAWING SHALL NOT BE USED FOR CONSTRUCTION PURPOSES UNLESS SIGNED AND SCALED BY THE ARCHITECT.

|                                                                                        |            |                                 |  |  |  |  |  |
|----------------------------------------------------------------------------------------|------------|---------------------------------|--|--|--|--|--|
|                                                                                        |            |                                 |  |  |  |  |  |
| 6                                                                                      | APR. 25/13 | UNIT TYPES CHANGED AS PER OWNER |  |  |  |  |  |
| 5                                                                                      | APR. 18/13 | REVISED AS PER GRADING PLAN     |  |  |  |  |  |
| 4                                                                                      | AUG. 2/12  | ISSUED FOR PERMIT               |  |  |  |  |  |
| 3                                                                                      | JUL. 12/12 | USF REVISED                     |  |  |  |  |  |
| 2                                                                                      | MAR 22/12  | REVISED AS PER GRADING PLAN     |  |  |  |  |  |
| 1                                                                                      | NOV. 25/11 | ISSUED FOR REVIEW               |  |  |  |  |  |
| NO                                                                                     | DATE       | REVISION                        |  |  |  |  |  |
| DO NOT SCALE THIS DRAWINGS - READ DIMENSIONS ONLY                                      |            |                                 |  |  |  |  |  |
| THIS DRAWING SHALL NOT BE USED FOR CONSTRUCTION PURPOSES UNTIL SIGNED BY THE ARCHITECT |            |                                 |  |  |  |  |  |



ONTARIO ASSOCIATION OF ARCHITECTS  
or  
Architects  
of  
Ontario  
MORIS MELNARD  
LICENSED  
ARCHITECT  
1998

Client:



PHOENIX HOMES  
18 BENTLEY AVENUE  
OTTAWA, ONT K2E5T8  
TEL: (725) 5227 FAX: (725) 2235

PROJECT  
**JOCKVALE ROAD  
TOWNHOUSE DEV.**  
OTTAWA, ON

DRAWING NAME

### BLOCK 1 ELEVATIONS

DRAWN BY  
RDB

DATE  
NOV. 22, 2011

SCALE  
3/8" = 1'

DRAWING NO.

JOB NO.

967

**BL1-2**

MORRIS MELAMED  
architect - ottawa  
(613) 727-7400 FAX (613) 727-7334