



NOTES

E. & O. E.
DO NOT SCALE DRAWINGS
ALL DIMENSIONS TO BE VERIFIED ON SITE AND REPORT ANY ERRORS TO BUILDER.
CHECKS IN FOUNDATION TO BE COVERED ON SITE BY BUILDER BEFORE POURING OF CONCRETE FOUNDATION WALLS.
MECHANICAL & ELECTRICAL SHALL CONFORM TO PROVINCIAL & MUNICIPAL CODES & BY-LAWS
SITE CHECK AND VERIFY CO-ORDINATE WITH SITE FOREMAN
CHECK WITH MANUFACTURER FOR EXACT ROUGH OPENING REQUIREMENTS FOR ALL DOORS & WINDOWS
DIMENSIONS FOR WALLS ARE TAKEN FROM CENTERLINE OF PARTITION WALLS, EXTERIOR FACE OF EXT. WALLS, AND/OR FACE OF CONCRETE AND CONCRETE BLOCK WALLS.
ALL MATERIALS & CONSTRUCTION TO CONFORM TO 2006 O.B.C. CM ALL REVISIONS.
ALL AREA CALCULATIONS ARE DETERMINED FROM OUTSIDE SURFACE OF EXTERIOR WALLS AND CENTERLINE OF PARTITION WALLS.
THIS DRAWING SHALL NOT BE USED FOR CONSTRUCTION PURPOSES UNLESS SIGNED AND SCALED BY THE ARCHITECT.

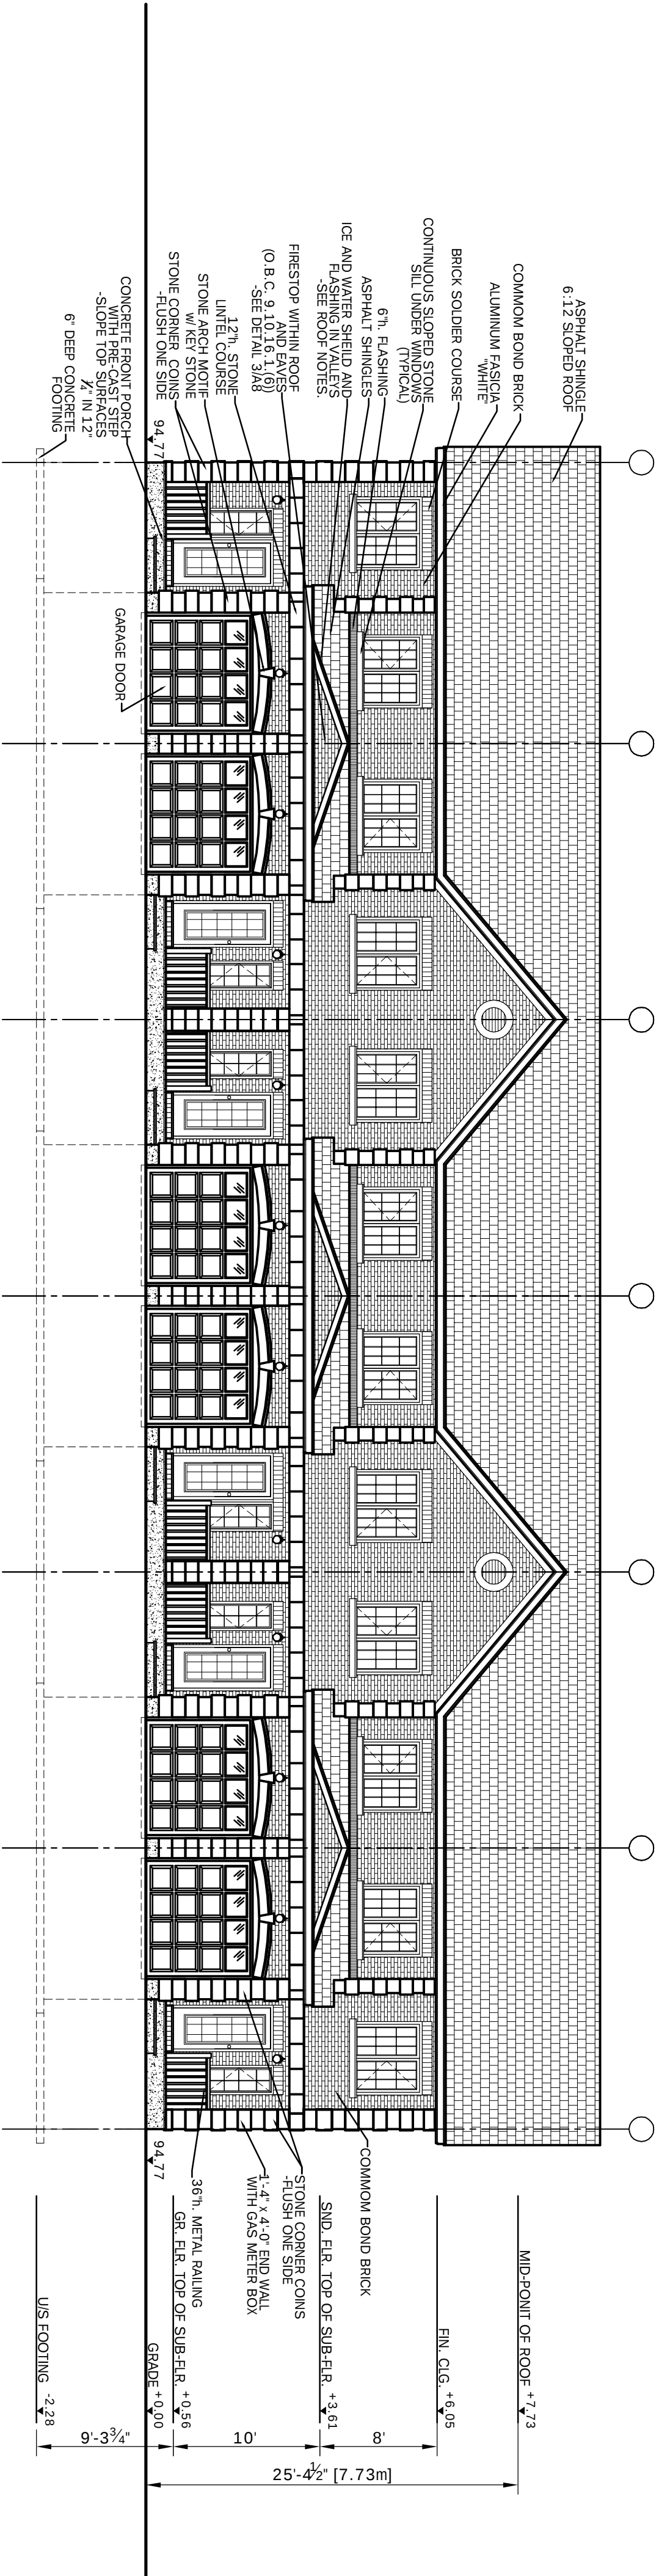


1 BLOCK 3 - FRONT ELEVATION
BL3-2 SCALE: 1/8"=1'

FFE = 95.33 (TOP OF WOOD DECK GR. FLR.)
TOP OF FOUNDATION = 95.03
USF = 92.49

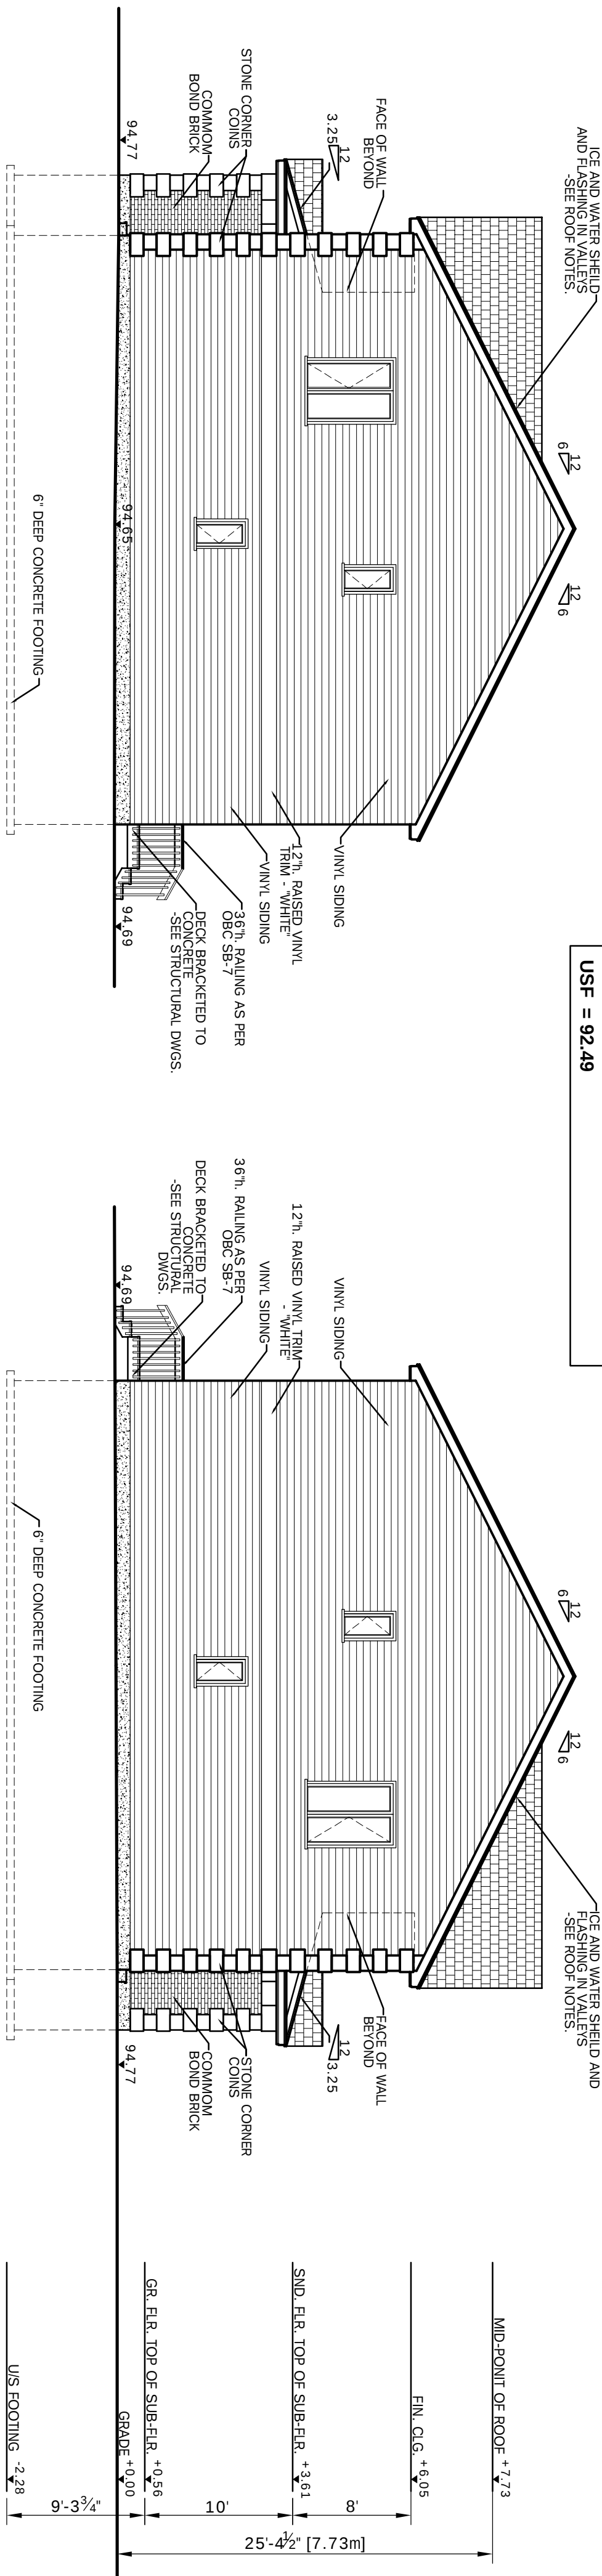


2 BLOCK 3 - SIDE ELEVATION
BL3-2 SCALE: 1/8"=1'

3 BLOCK 3 - SIDE ELEVATION
BL3-2 SCALE: 1/8"=1'

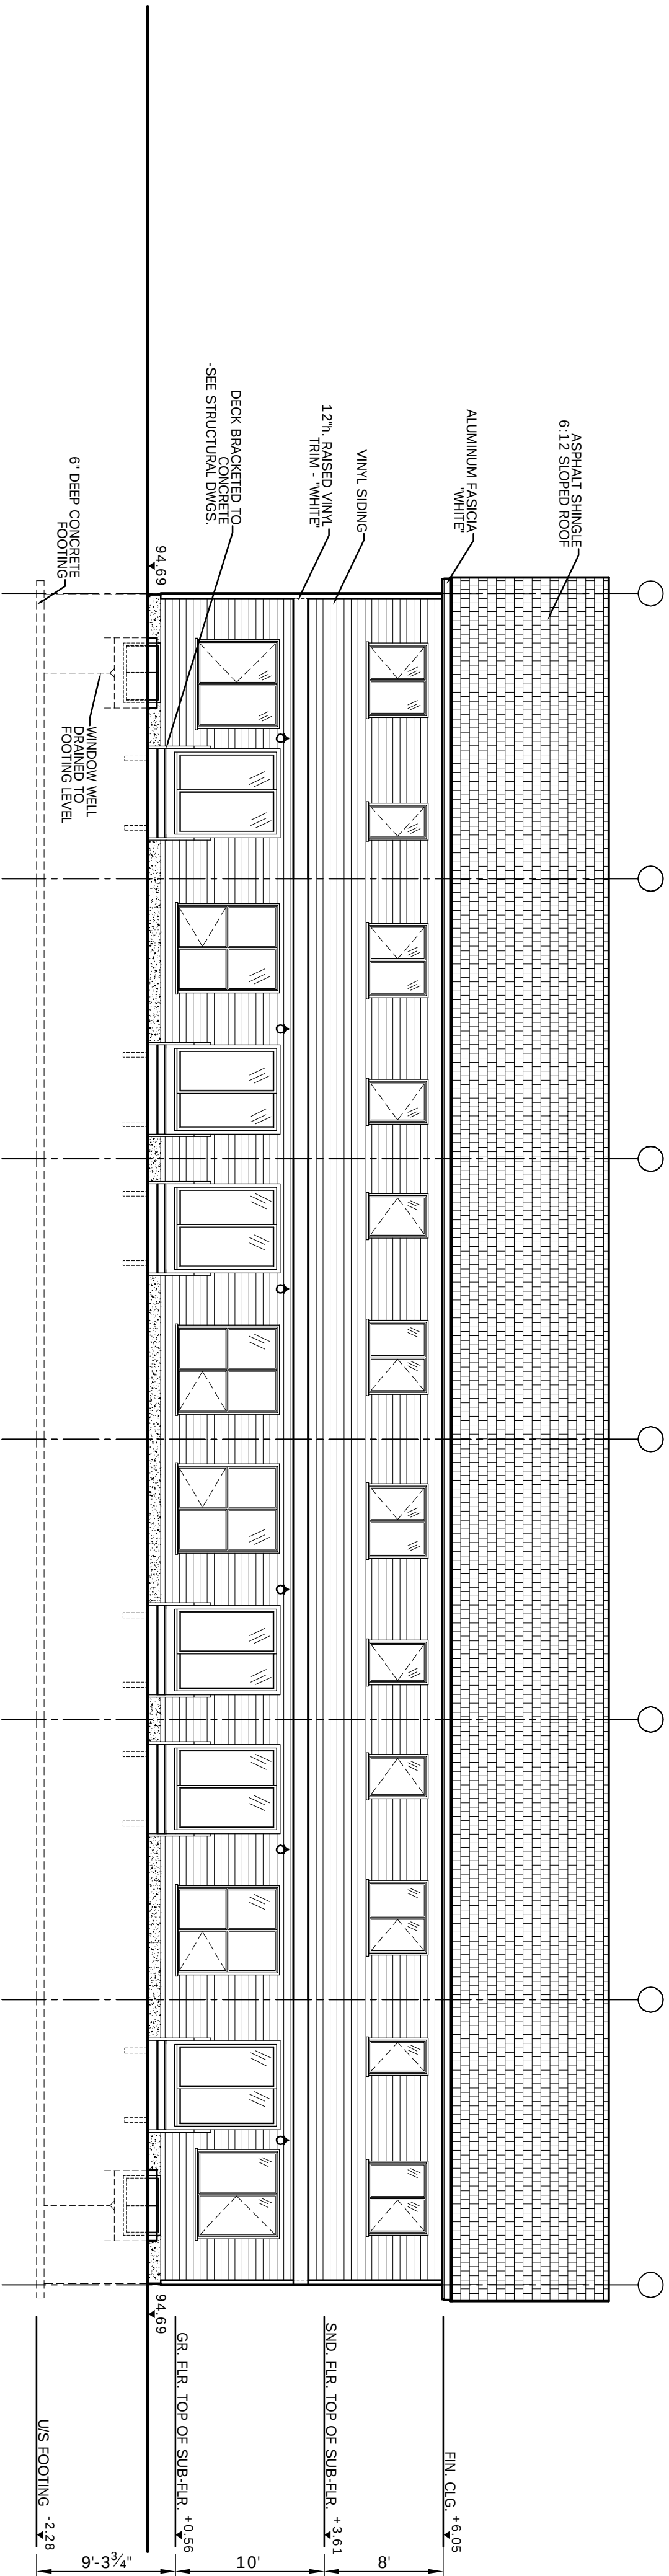

4 BLOCK 3 - REAR ELEVATION
BL3-2 SCALE: 1/8"=1'

 

Client:

PHOENIX HOMES

18 BENTLEY AVENUE
OTTAWA, ONT K2E7S8
TEL: (725) 5227 FAX: (725) 2235

THIS DRAWING SHALL NOT BE USED FOR CONSTRUCTION PURPOSES UNTIL SIGNED BY THE ARCHITECT

ONTARIO ASSOCIATION OF ARCHITECTS

MORRIS MELAMED

LICENCE 1728

PROJECT

JOCKVALE ROAD
TOWNHOUSE DEV.
OTTAWA, ON

DRAWING NAME

BLOCK 3
ELEVATIONS

DRAWN BY

RDB

DATE

NOV. 22, 2011

SCALE

1/8" = 1'

DRAWING NO.

BL3-2

JOB NO.

967

MORRIS MELAMED

architect - ottawa

(613) 727-7400 FAX (613) 727-7334