

NOTES

1. SEE DWG. A4 FOR WALL & PARTITION ASSEMBLIES.
2. SEE DWG. A5 FOR DOOR AND WINDOW SCHEDULES.
3. SEE DWGS. A6 & A7 FOR SPECIFICATIONS.
4. PROVIDE SLEEVES WHERE FOOTING DRAIN CROSSES FOOTINGS.
5. INTERIOR PARTITION WALLS MAY BE INCREASED TO 2x6 STUDS FOR STRUTURAL AND PLUMBING REQUIREMENTS. ADJUST DIMESNIONS ACCORDINGLY.

STRUCTURAL NOTES

1. SEE PRE-ENG. FLOOR JOIST AND ROOF TRUSS DWGS. FOR FLOOR JOISTS, LVLs AND ROOF TRUSSES. USE 9 1/2" PRE-ENGINEERED JOISTS FOR ALL FLOOR ASSEMBLIES. DOUBLE UP STUDS UNDER ALL LVLs TO FOUNDATION LEVEL. FLOOR JOIST AND ROOF TRUSS DWGS. TO BE REVIEWED AND APPROVED BY STRUCTURAL ENGINEER.

ELEC./MECH. LEGEND

- FD FLOOR DRAIN
- S SMOKE ALARM (120V)
- CO CARBON MONOXIDE DETECTOR
- CEILING MOUNTED INCAND. LIGHT FIXTURE
- CAPPED CEILING OUTLET
- WALL-MOUNTED INCAND. LIGHT FIXTURE
- WALL-MOUNTED EXTERIOR INCAND. LIGHT FIXTURE

- § LIGHT SWITCH
- §3 3-WAY LIGHT SWITCH
- T THERMOSTAT
- 120V ELECTRICAL OUTLET
- CEILING MOUNTED 120V ELECTRICAL OUTLET
- 220V ELECTRICAL OUTLET
- GFI ELECTRICAL OUTLET
- SWITCH ELECTRICAL OUTLET

- EXHAUST FAN
- TELEPHONE OUTLET
- CABLE TV OUTLET
- WATER HOOKUP
- CENTRAL VACUUM
- ELECTRICAL PANEL

NOTES

1. DO NOT SCALE DRAWINGS.
2. ALL DIMENSIONS TO BE VERIFIED ON SITE AND REPORT ANY ERRORS TO BUILDER.
3. CHECKS IN FOUNDATION TO BE CONFIRMED ON SITE BY BUILDER BEFORE POURING OF CONCRETE FOUNDATION WALLS.
4. MECHANICAL & ELECTRICAL SHALL CONFORM TO PROVINCIAL & MUNICIPAL CODES & BYLAW.
5. SITE CHECK AND VERIFY CO-ORDINATE WITH SITE FOREMAN.
6. CHECK WITH MANUFACTURER FOR EXACT ROUGH OPENING REQUIREMENTS FOR ALL DOORS & WINDOWS.
7. DIMENSIONS FOR WALLS ARE TAKEN FROM CENTRELINE OF PARTITION WALLS, EXTERIOR FACE OF EXT. WALLS, AND/OR FACE OF CONCRETE AND CONCRETE BLOCK WALLS.
8. ALL MATERIALS & CONSTRUCTION TO CONFORM TO 2006 O.B.C. OR ALL REVISIONS.
9. ALL AREA CALCULATIONS ARE DETERMINED FROM OUTSIDE SURFACE OF EXTERIOR WALLS AND CENTRELINE OF PARTITION WALLS.
10. THIS DRAWING SHALL NOT BE USED FOR CONSTRUCTION PURPOSES UNLESS SIGNED AND SEALED BY THE ARCHITECT.

LEGEND


- WALL / PARTITION ASSEMBLY
- DOOR TYPE
- WINDOW TYPE

STRUCTURAL DESIGN BY JOHN STUART HALL, P.ENG. THIS DRAWING SHALL NOT BE USED FOR CONSTRUCTION PURPOSES UNLESS SIGNED AND SEALED BY THE STRUCTURAL ENGINEER OR BY THE ARCHITECT. PROVIDING A LETTER REFERRING TO THE STRUCTURAL DESIGN AS HAVING BEEN PROVIDED UNDER HIS RESPONSIBILITY.

1	JAN. 22/13	RE-ISSUED FOR PERMIT
2	JUL. 10/12	HRV ADDED
3	JUN. 18/12	ELEC. PANEL REVISED
4	APR. 24/12	REVISED TO MEET CBC 98-12
5	DEC. 23/11	REVISED AS PER STRUCTURAL
6	DEC. 7/11	ISSUED FOR PERMIT
7	OCT. 1/10	ISSUED FOR PRELIM. REVIEW
8	DATE	REVISION

THIS DRAWING SHALL NOT BE USED FOR CONSTRUCTION PURPOSES UNTIL SIGNED BY THE ARCHITECT

SignedSeal3.jpg

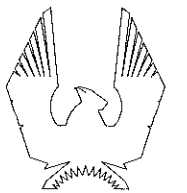

PHOENIX HOMES

PROJECT
SAWGRASS TOWNS
JOCKVALE RD.
OTTAWA, ON

DRAWING NAME
"MODEL C" END UNIT BASEMENT FLOOR PLAN

DRAWN BY RDB
SCALE 1/4" = 1'
JOB NO. 967
DATE OCT. 1, 2010
DRAWING NO. **A3-1**

MORRIS MELAMED
architect - ottawa
(613) 727-7400 FAX (613) 727-7334

1 "MODEL C" - BASEMENT FLOOR PLAN
A3-1 SCALE: 1/4"=1' END UNIT



SPECIFIC NOTE:

SEE SHOP DRAWINGS AND THE REST OF ARCHITECTURAL & STRUCTURAL PLANS FOR COMPLETE WORKING DRAWINGS NOTES, SCHEDULES AND LEGENDS.

BLOCK-8
UNIT - 48

NOTES

1. SEE DWG. A4 FOR WALL & PARTITION ASSEMBLIES.
2. SEE DWG. A5 FOR DOOR AND WINDOW SCHEDULES.
3. SEE DWGS. A6 & A7 FOR SPECIFICATIONS.
4. SEE ENG. DWGS FOR FLOOR JOISTS, LVLs AND ROOF TRUSSES. USE 9 1/2" PRE-ENGINEERED JOISTS FOR ALL FLOOR ASSEMBLIES.
5. INTERIOR PARTITION WALLS MAY BE INCREASED TO 2x6 STUDS FOR STRUTURAL AND PLUMBING REQUIREMENTS. ADJUST DIMESNIONS ACCORDINGLY.
6. CONCRETE FRONT PORCH w/ PRE-CAST CONCRETE STEP. SLOPE TOP SURFACES 1/4" IN 12"
7. FIRESTOP ALL PLUMBING AND ELECTRICAL PENETRATIONS AT PARTY WALL.

STRUCTURAL NOTES

1. SEE PRE-ENG. FLOOR JOIST AND ROOF TRUSS DWGS.
FOR FLOOR JOISTS, LVLs AND ROOF TRUSSES, USE 9 1/2"
PRE-ENGINEERED JOISTS FOR ALL FLOOR ASSEMBLIES.
DOUBLE UP STUDS UNDER ALL LVLs TO FOUNDATION
LEVEL. FLOOR JOIST AND ROOF TRUSS DWGS. TO BE
REVIEWED AND APPROVED BY STRUCTURAL ENGINEER.

ELEC./MECH. LEGEND

- | | |
|---|--|
|  | FLOOR DRAIN |
|  | SMOKE ALARM (120v) |
|  | CARBON MONOXIDE DETECTOR |
|  | CEILING MOUNTED
INCAND. LIGHT FIXTURE |
|  | CAPPED CEILING OUTLET |
|  | WALL-MOUNTED
INCAND. LIGHT FIXTURE |
|  | WALL-MOUNTED EXTERIOR
INCAND. LIGHT FIXTURE |

- | | |
|---|---|
|  | LIGHT SWITCH |
|  | 3-WAY LIGHT SWITCH |
|  | THERMOSTAT |
|  | 120V ELECTRICAL OUTLET |
|  | CEILING MOUNTED
120V ELECTRICAL OUTLET |
|  | 220V ELECTRICAL OUTLET |
|  | GFI ELECTRICAL OUTLET |
|  | SWITCH ELECTRICAL OUTLET |

- | | |
|---|------------------|
|  | EXHAUST FAN |
|  | TELEPHONE OUTLET |
|  | CABLE TV OUTLET |
|  | WATER HOOKUP |
|  | CENTRAL VACUUM |
|  | ELECTRICAL PANEL |

NOTES

7. 1. D.B.
- DO NOT SCALE DRAWINGS
- ALL DIMENSIONS TO BE VERIFIED ON SITE AND REPORT ANY DISCREPANCY TO FABRICATOR
- OFFERS IS FORTIFICATION TO BE CONFORMITY ON SITE BY TUNNELER BEFORE THE ERECTION OF CONCRETE FOUNDATION WALLS.
- MECHANICAL & ELECTRICAL SHALL CONFORM TO FORTIFICATION & MUNICIPAL CODES & BY-LAWS
- SIZE CHECK AND VERIFY TO CONFORM WITH SITE FOREMAN
- CHECK WITH MANUFACTURER FOR EXACT TIGHTENING OPENING REQUIREMENTS FOR ALL BOLTS & WINDUWS
- DIMENSIONS FOR WALLS ARE TAKEN FROM CENTERLINE OF PARTITION WALLS, EXTERIOR FACE OF EXT. WALLS, ANKOR FACE OF CONCRETE, & AND CONCRETE BLOCK WALLS.
- ALL MATERIALS & CONSTRUCTION TO CONFORM TO 2006 D.B.C. CH. ALL REVISIONS.
- ALL AREA CALCULATIONS ARE DETERMINED FROM OUTSIDE SURFACE OF EXTERIOR WALLS AND CENTERLINE OF PARTITION WALLS.

LEGEND

-  WALL / PARTITION ASSEMBLY
 DOOR TYPE
 WINDOW TYPE
 STRUCTURAL NOTE


STRUCTURAL DESIGN BY
JOHN STUART HALL, P.ENG.
THIS DRAWING SHALL NOT BE
USED FOR CONSTRUCTION
PURPOSES UNLESS
SIGNED AND SEALED BY THE
STRUCTURAL ENGINEER OR BY
THE STRUCTURAL ENGINEER
PROVIDING A LETTER
REFERENCING THE STRUCTURAL
DESIGN AS HAVING BEEN
PROVIDED UNDER HIS
RESPONSIBILITY.

5	JAN, 22/13	RE-ISSUED FOR PERMIT
4	APR, 24/12	REVISED TO MEET OBC SB-12, SUPPORT POSTS ADD.
3	DEC, 23/11	REVISED AS PER STRUCTURAL
2	DEC, 7/11	ISSUED FOR PERMIT
1	OCT, 1/10	ISSUED FOR PRELIM. REVIEW
1	DATE	REVISION

DO NOT SCALE THIS DRAWINGS - READ DIMENSIONS ONLY

THIS DRAWING SHALL
NOT BE USED FOR
CONSTRUCTION
PURPOSES UNTIL
SIGNED BY THE
ARCHITECT

SignedSeal3.jpg

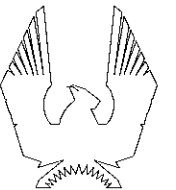

PHOENIX HOMES

PROJECT
SAWGRASS TOWNS
JOCKVALE RD.
OTTAWA, ON

DRAWING NAME

"MODEL C" END UNIT
GROUND FLOOR PLAN

DRAWN BY RDB

SCALE $\frac{1}{4}" = 1'$

JOB NO. 967

DATE
OCT. 1, 2010


DRAWING NO.

123

A5-Z

MORRIS MELAMED
architect - ottawa

(613) 727-7400 FAX (613) 727-7334

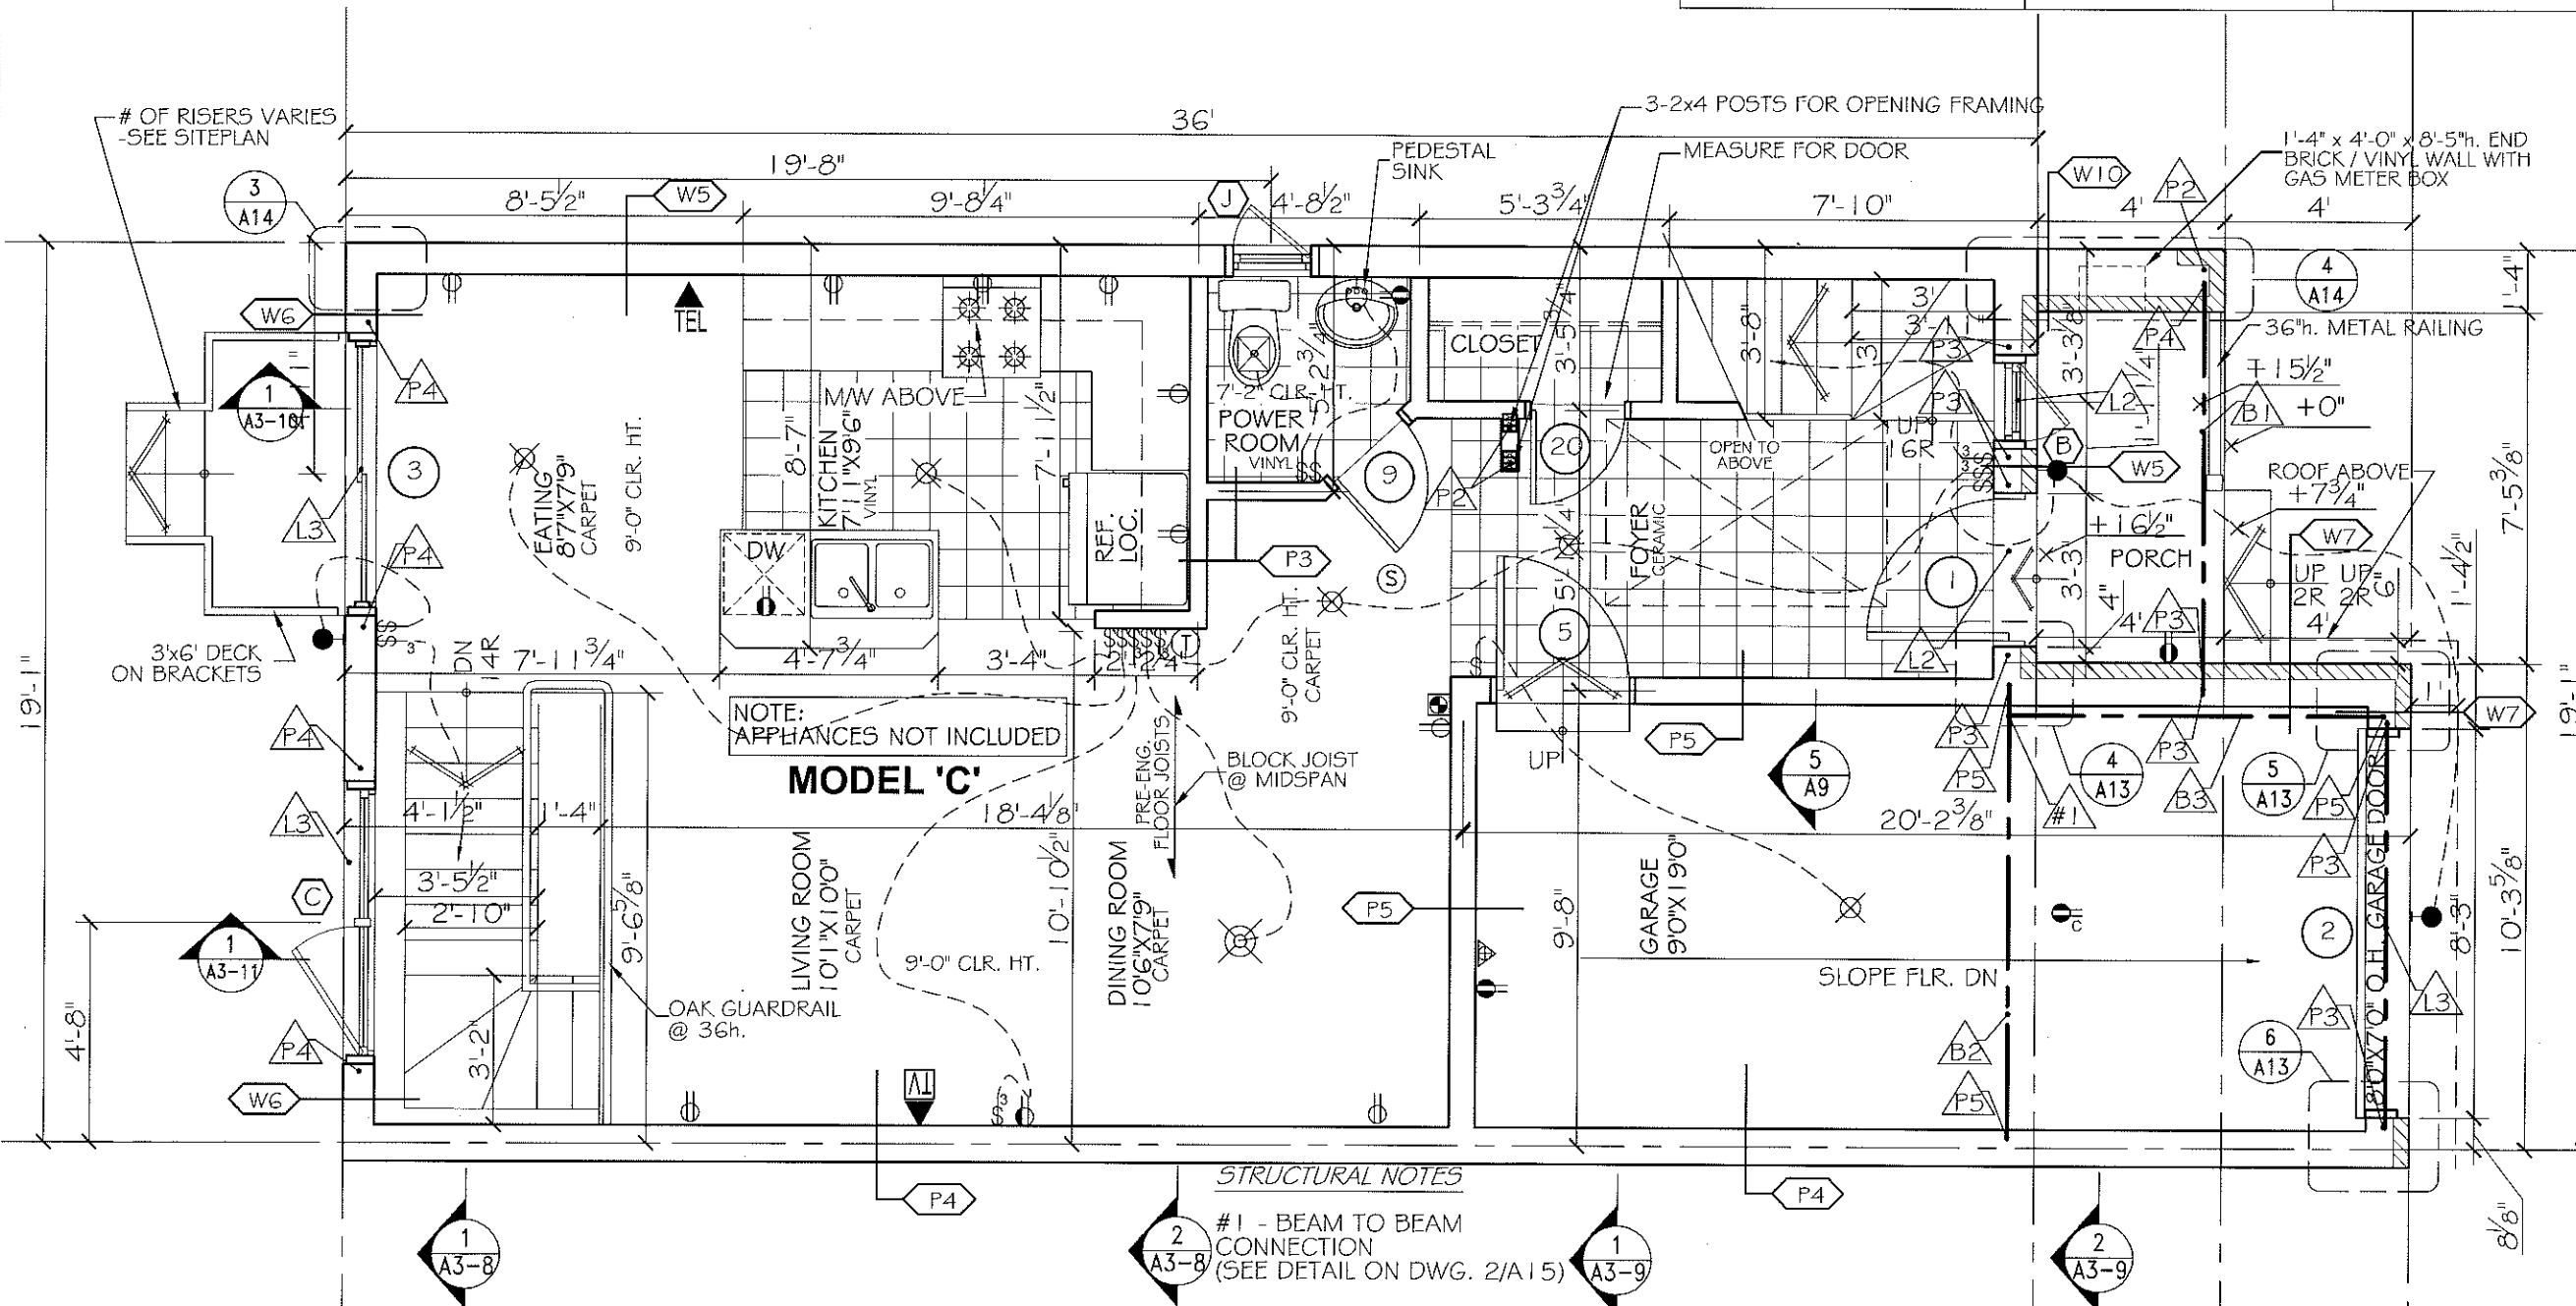

STRUCTURAL NOTES

- #1 - BEAM TO BEAM
CONNECTION
(SEE DETAIL ON DWG. 2/A15)

- L1 - LUSH LVL (BY OTHERS)
L2 - 2-2x10
L3 - 3-2x10

- P1 - 2-2x4
P2 - 3-2x4
P3 - 2-2x6
P4 - 3-2x6
P5 - 3" TELEPOST

- B1 - FLUSH LVL (BY OTHERS)
B2 - W200x27 STEEL BEAM
WITH $\frac{5}{16}$ " BRICK PLATE

- B3 - W150x22 STEEL BEAM

SPECIFIC NOTE:

SEE SHOP DRAWINGS AND THE REST OF
ARCHITECTURAL & STRUCTURAL PLANS
FOR COMPLETE WORKING DRAWINGS
NOTES, SCHEDULES AND LEGENDS.

BLOCK-8
UNIT - 48



NOTES

1. SEE DWG. A4 FOR WALL & PARTITION ASSEMBLIES.
2. SEE DWG. A5 FOR DOOR AND WINDOW SCHEDULES.
3. SEE DWGS. A6 & A7 FOR SPECIFICATIONS.
4. SEE ENG. DWGS FOR FLOOR JOISTS, LVLs AND ROOF TRUSSES. USE 9 1/2" PRE-ENGINEERED JOISTS FOR ALL FLOOR ASSEMBLIES.
5. INTERIOR PARTITION WALLS MAY BE INCREASED TO 2x6 STUDS FOR STRUTURAL AND PLUMBING REQUIREMENTS. ADJUST DIMENSIONS ACCORDINGLY.
6. FIRESTOP ALL PLUMBING AND ELECTRICAL PENETRATIONS AT PARTY WALL.
7. STUD WALL REINFORCEMENT FOR FUTURE GRAB BARS IN MAIN BATHROOMS. O.B.C. 9.5.2.3.
8. ATTIC ACCESS HATCH TO BE PROVIDED AS PER NOTE 80 ON DWG. A7.

STRUCTURAL NOTES

1. SEE PRE-ENG. FLOOR JOIST AND ROOF TRUSS DWGS. FOR FLOOR JOISTS, LVLs AND ROOF TRUSSES. USE 9 1/2" PRE-ENGINEERED JOISTS FOR ALL FLOOR ASSEMBLIES. DOUBLE UP STUDS UNDER ALL LVLs TO FOUNDATION LEVEL. FLOOR JOIST AND ROOF TRUSS DWGS. TO BE REVIEWED AND APPROVED BY STRUCTURAL ENGINEER.

ELEC./MECH. LEGEND

- | | | | |
|----|---|----|--|
| FD | FLOOR DRAIN | § | LIGHT SWITCH |
| S | SMOKE ALARM (120V) | §3 | 3-WAY LIGHT SWITCH |
| CO | CARBON MONOXIDE DETECTOR | T | THERMOSTAT |
| ⊗ | CEILING MOUNTED INCAND. LIGHT FIXTURE | ⊗ | 120V ELECTRICAL OUTLET |
| ⊗ | CAPPED CEILING OUTLET | ⊗C | CEILING MOUNTED 120V ELECTRICAL OUTLET |
| ⊗ | WALL-MOUNTED INCAND. LIGHT FIXTURE | ⊗ | 220V ELECTRICAL OUTLET |
| ⊗ | WALL-MOUNTED EXTERIOR INCAND. LIGHT FIXTURE | ⊗ | GFI ELECTRICAL OUTLET |
| | | ⊗ | SWITCH ELECTRICAL OUTLET |

- | | |
|-----|------------------|
| ⊗ | EXHAUST FAN |
| TEL | TELEPHONE OUTLET |
| ⊗ | CABLE TV OUTLET |
| ⊗ | WATER HOOKUP |
| ⊗ | CENTRAL VACUUM |
| EP | ELECTRICAL PANEL |

NOTES

- E.O.B.
- DO NOT SCALE DRAWINGS.
- ALL DIMENSIONS TO BE VERIFIED ON SITE AND REPORT ANY ERRORS TO BUILDER.
- CHECKS IN FOUNDATION TO BE COMPLETED ON SITE BY BUILDER BEFORE POURING OF CONCRETE FOUNDATION WALLS.
- MECHANICAL & ELECTRICAL SHALL CONFORM TO PROVINCIAL & MUNICIPAL CODES & BY-LAWS.
- SITE CHECK AND VERIFY CO-ORDINATE WITH SITE FOREMAN.
- CHECK WITH MANUFACTURER FOR EXACT HOUGH OPENING REQUIREMENTS FOR ALL DOORS & WINDOWS.
- DIMENSIONS FOR WALLS ARE TAKEN FROM CENTERLINE OF PARTITION WALLS, EXTERIOR FACE OF EX. WALLS, AND/OR FACE OF CONCRETE & CONCRETE BLOCK WALLS.
- ALL MATERIALS & CONSTRUCTION TO CONFORM TO 2006 O.B.C. CAN ALL REVISIONS.
- ALL AREA CALCULATIONS ARE OBTAINED FROM O.B.SIDE SURFACE OF EXTERIOR WALLS AND CONTINUE OF PARTITION WALLS.
- THIS DRAWING SHALL NOT BE USED FOR CONSTRUCTION PURPOSES UNLESS SIGNED AND SEALED BY THE ARCHITECT.

LEGEND


- | | |
|---|---------------------------|
| — | WALL / PARTITION ASSEMBLY |
| ○ | DOOR TYPE |
| ◻ | WINDOW TYPE |
| △ | STRUCTURAL NOTE |

STRUCTURAL DESIGN BY JOHN STUART HALL, P.ENG. THIS DRAWING SHALL NOT BE USED FOR CONSTRUCTION PURPOSES UNLESS SIGNED AND SEALED BY THE STRUCTURAL ENGINEER OR BY THE ARCHITECT. PROVIDING A LETTER REFERENCING THE STRUCTURAL DESIGN AS HAVING BEEN PROVIDED UNDER HIS RESPONSIBILITY.

1	JAN. 22/13	RE-ISSUED FOR PERMIT
2	JUL. 10/12	SHOWER & VANITY REVISED
3	JUN. 19/12	WR SWITCHES REVISED
4	APR. 24/12	REVISED TO MEET OBC SB-12
5	DEC. 23/11	REVISED AS PER STRUCTURAL
6	DEC. 7/11	ISSUED FOR PERMIT
7	OCT. 1/10	ISSUED FOR PRELIM. REVIEW
8	DATE	REVISION

THIS DRAWING SHALL NOT BE USED FOR CONSTRUCTION PURPOSES UNTIL SIGNED BY THE ARCHITECT

SignedSeal3.jpg

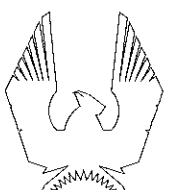

PHOENIX HOMES

PROJECT
SAWGRASS TOWNS
JOCKVALE RD.
OTTAWA, ON

DRAWING NAME
**"MODEL C" END UNIT
SECOND FLOOR PLAN**


DRAWN BY	RDB	DATE	OCT. 1, 2010
SCALE	1/4" = 1'	DRAWING NO.	A3-3
JOB NO.	967		

MORRIS MELAMED
architect - ottawa
(613) 727-7400 FAX (613) 727-7334

1 "MODEL C" - SECOND FLOOR PLAN
A3-3 SCALE: 1/4"=1'


STRUCTURAL NOTES

- L1 - LUSH LVL (BY OTHERS)
L2 - 2-2x10
L3 - 3-2x10
P3 - 2-2x6

 

SPECIFIC NOTE:
SEE SHOP DRAWINGS AND THE REST OF ARCHITECTURAL & STRUCTURAL PLANS FOR COMPLETE WORKING DRAWINGS NOTES, SCHEDULES AND LEGENDS.

**BLOCK-8
UNIT - 48**

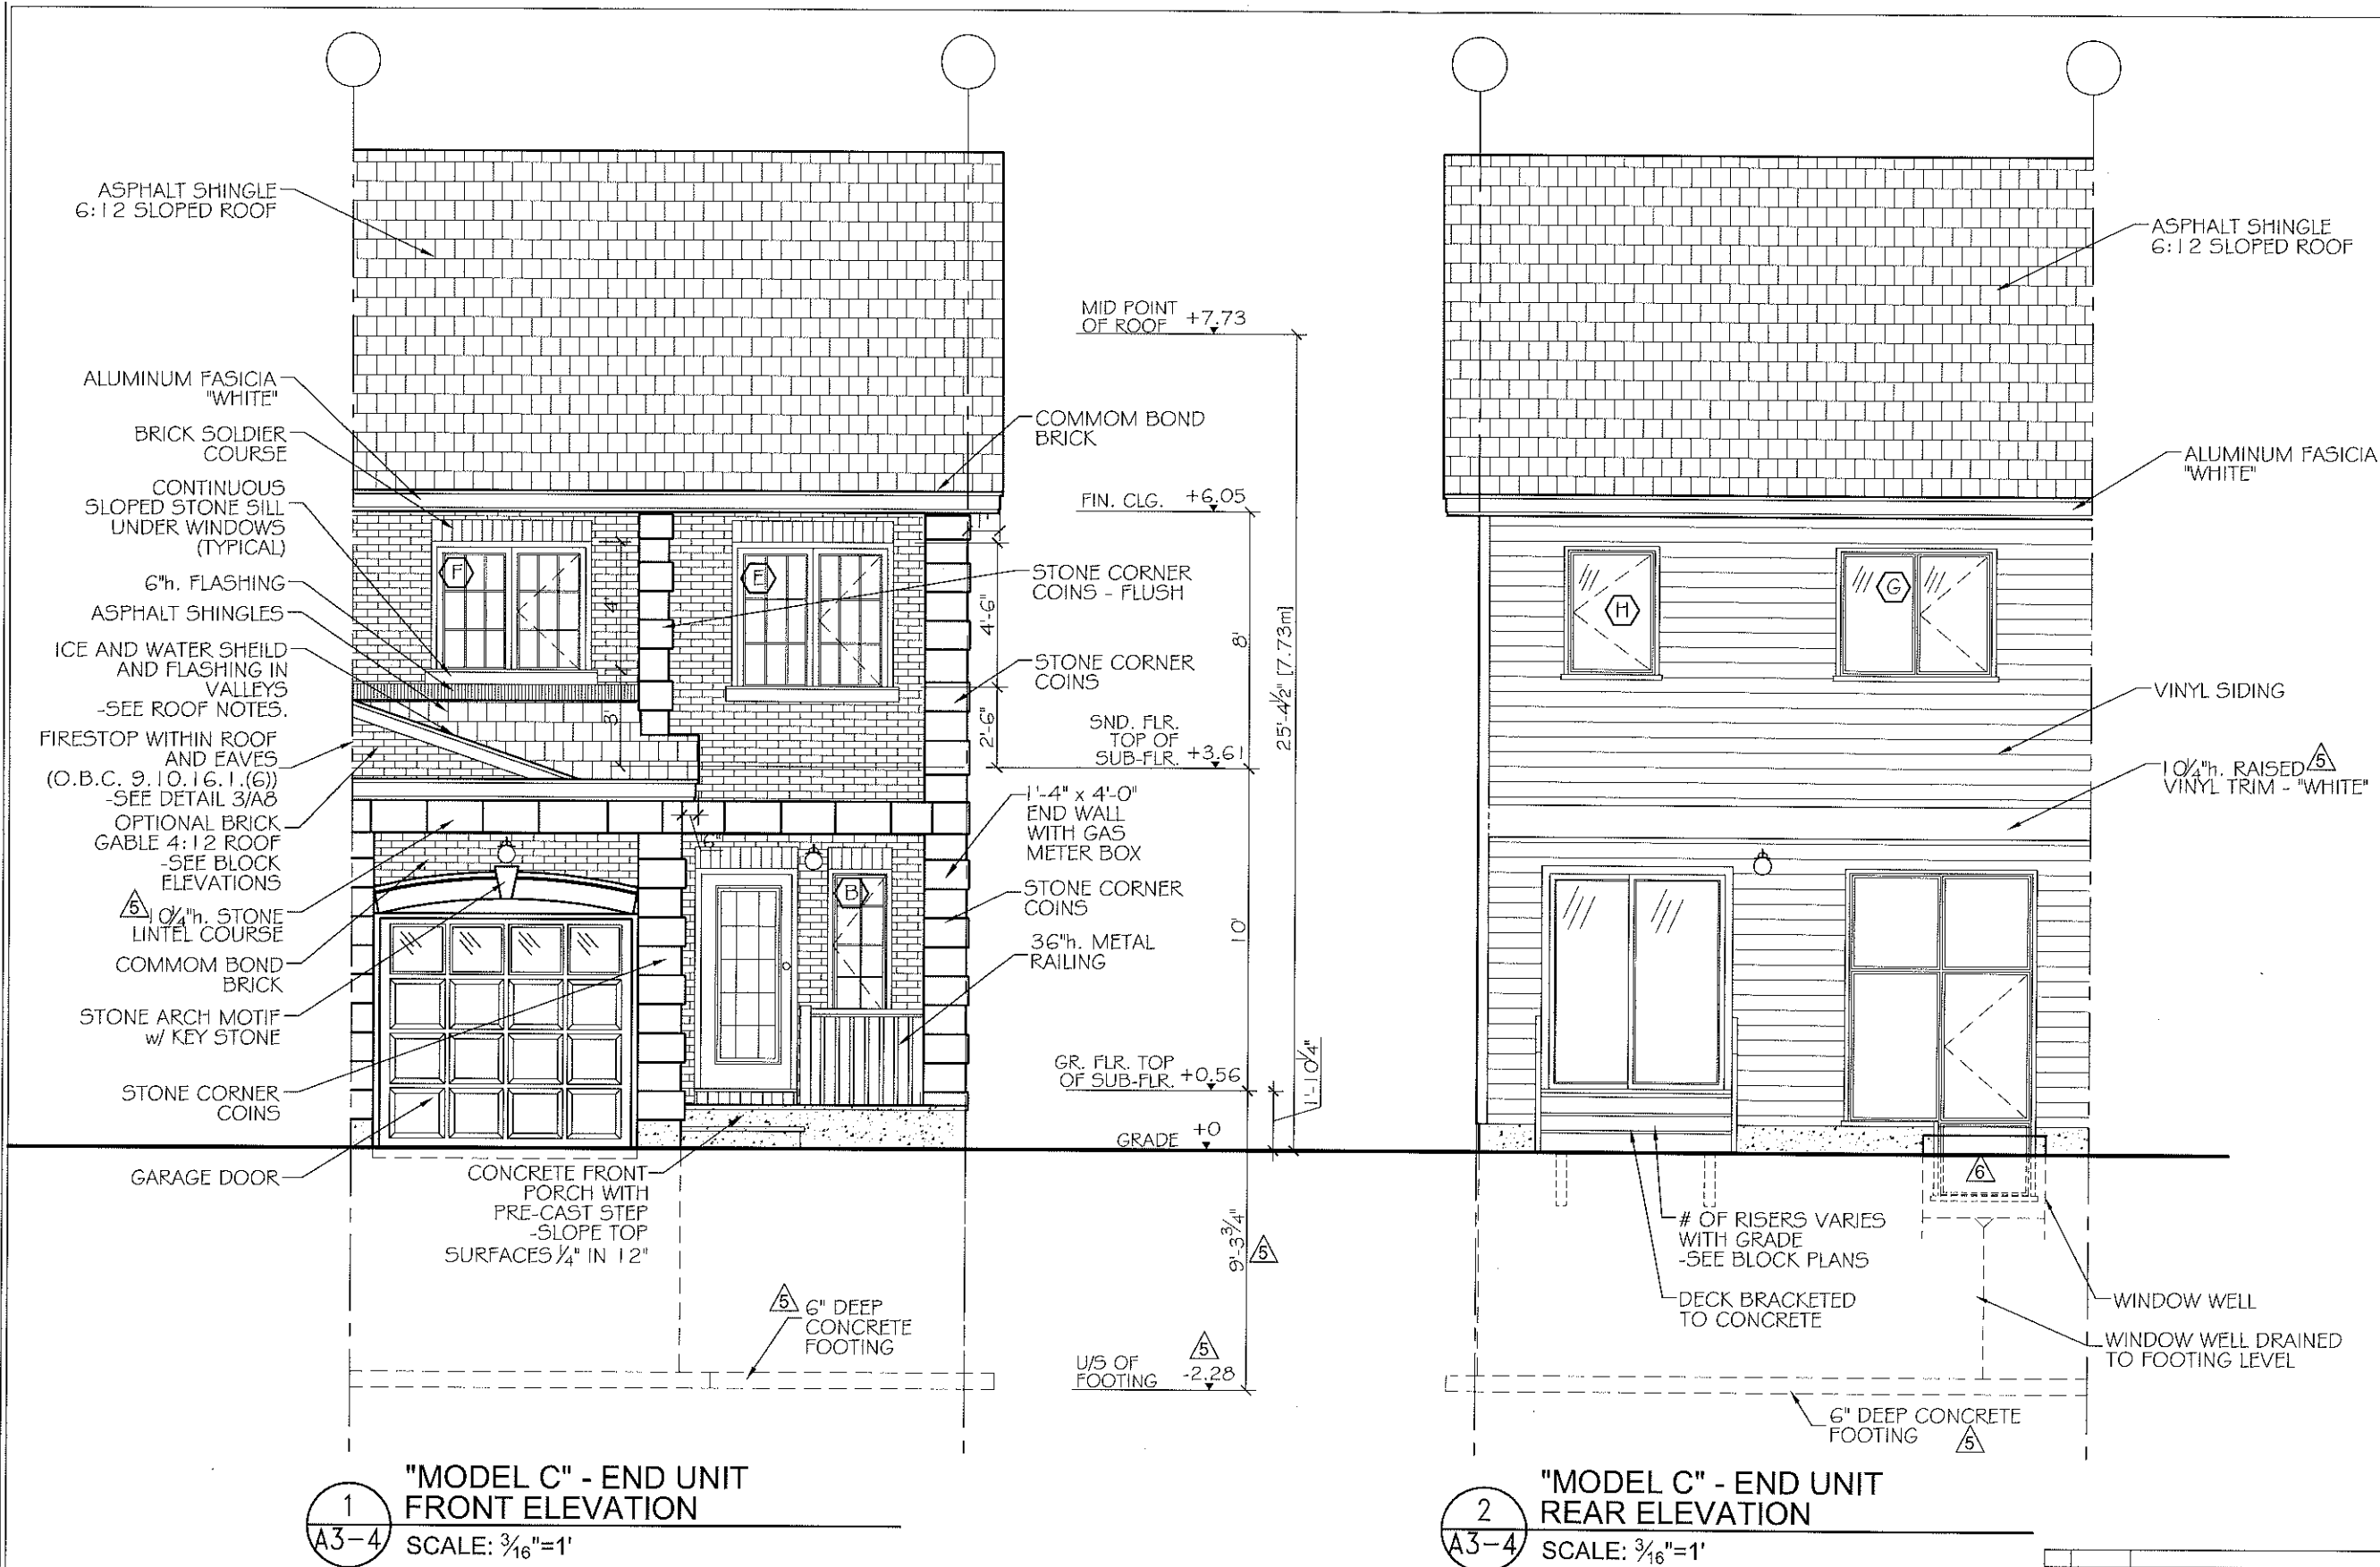

NOTES
1. & O.E.
DO NOT SCALE DRAWINGS
ALL DIMENSIONS TO BE VERIFIED ON SITE AND REPORT ANY
DISCREPANCIES TO ARCHITECT.
CHECKS IN FOUNDATION TO BE CONFIRMED ON SITE BY BUILDER
BEFORE POURING OF CONCRETE FOUNDATION WALLS.
MECHANICAL & ELECTRICAL SHALL CONFORM TO PROVINCIAL &
MUNICIPAL CODES & BY-LAWS
SITE CHECK AND VERIFY
DO ORIGINATE WITH SITE FOREMAN
CHECK WITH MANUFACTURERS FOR EXACT ROUGH OPENING
REQUIREMENTS FOR ALL DOORS & WINDOWS
DIMENSIONS FOR WALLS ARE TAKEN FROM CENTERLINE OF
PARTITION WALLS, EXTERIOR FACE OF EXT. WALLS, AND/OR FACE
OF CONCRETE AND CONCRETE BLOCK WALLS.
ALL MATERIALS & CONSTRUCTION TO CONFORM TO 2006 O.B.C.
OR ALL REVISIONS.
ALL AREA CALCULATIONS ARE DETERMINED FROM OUTSIDE
SURFACE OF EXTERIOR WALLS AND CENTERLINE OF PARTITION
WALLS.
THIS DRAWING SHALL NOT BE USED FOR CONSTRUCTION
PURPOSES UNLESS SIGNED AND SEALED BY THE ARCHITECT.

LEGEND

7	JAN. 22/13	RE-ISSUED FOR PERMIT
6	OCT. 17/12	WINDOW C REVISED
5	JUL. 10/12	FOOTING & USE REVISED, CIRC. VENT & BAND REV.
4	APR. 24/12	REVISED TO MEET OBC SB-12
3	DEC. 23/11	REVISED AS PER STRUCTURAL
2	DEC. 7/11	ISSUED FOR PERMIT
1	OCT. 1/10	ISSUED FOR PRELIM. REVIEW
DATE	REVISION	

DO NOT SCALE THIS DRAWINGS - READ DIMENSIONS ONLY

THIS DRAWING SHALL
NOT BE USED FOR
CONSTRUCTION
PURPOSES UNTIL
SIGNED BY THE
ARCHITECT

SignedSeal3.jpg



PROJECT
SAWGRASS TOWNS
JOCKVALE RD.
OTTAWA, ON

DRAWING NAME
"MODEL C" END UNIT ELEVATIONS

DRAWN BY RDB
SCALE 3/16" = 1'
JOB NO. 967


DATE OCT. 1, 2010
DRAWING NO. **A3-4**

MORRIS MELAMED
architect - ottawa
(613) 727-7400 FAX (613) 727-7334


- NOTES**
1. SEE DWG. A5 FOR WINDOW SCHEDULE AND NOTES.
 2. SEE DWGS. A6 & A7 FOR SPECIFICATIONS.
 3. VERIFY DEPTH OF FOOTING WITH GRADING PLAN AND STRUCTURAL ENGINEER.
 4. PARGE ALL EXPOSED CONCRETE.
 5. FLASH ALL OPENINGS AS PER O.B.C. 9.20.13.
 6. PROVIDE WEEP HOLES @ 2'-7" o.c. MAX. AT BASE OF ALL BRICK AND STONE COURSES INCLUDING BRICK SOLDIER COURSE OVER WINDOWS.
 7. COLOURS AS PER CONTRACTOR'S SAMPLE BOARD.
 8. SEE DWG. A7 FOR ROOF SPECIFICATIONS.

SPECIFIC NOTE:
SEE SHOP DRAWINGS AND THE REST OF
ARCHITECTURAL & STRUCTURAL PLANS
FOR COMPLETE WORKING DRAWINGS
NOTES, SCHEDULES AND LEGENDS.

BLOCK-8
UNIT - 48

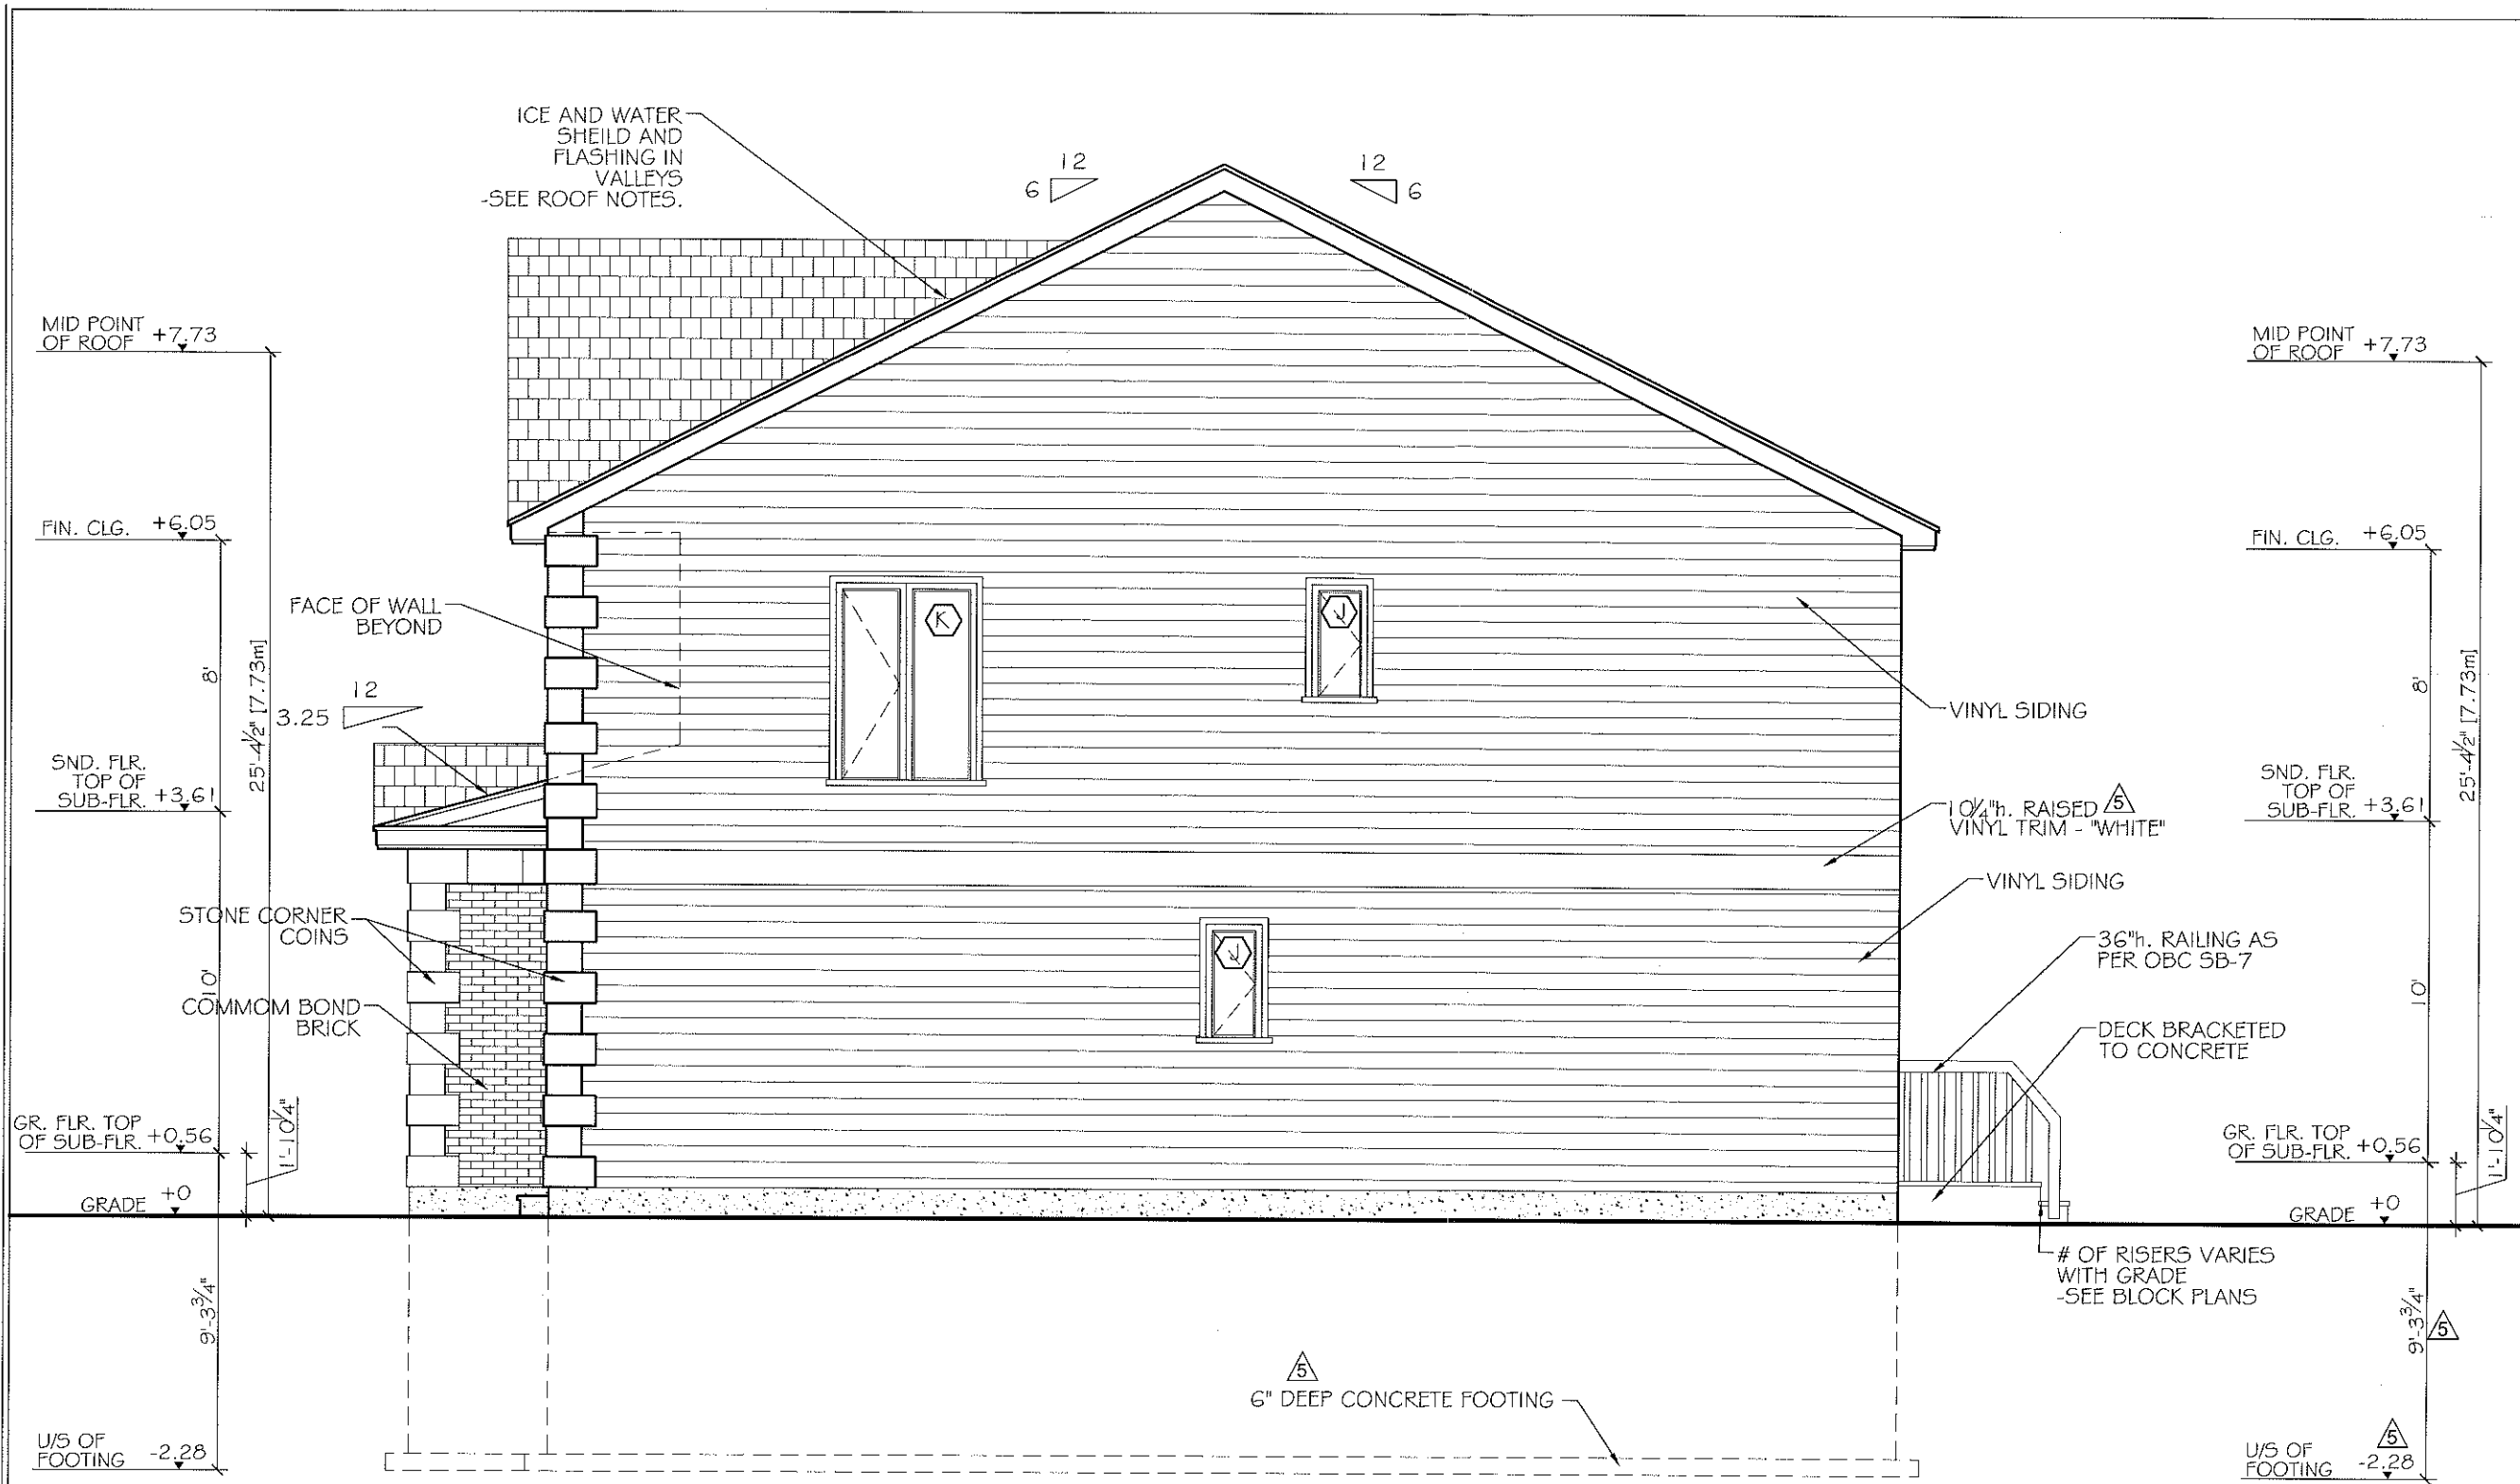

1
A3-4 "MODEL C" - END UNIT
SIDE ELEVATION
SCALE: 3/16"=1'

 

- NOTES
1. SEE DWG. A5 FOR WINDOW SCHEDULE AND NOTES.
 2. SEE DWGS. A6 & A7 FOR SPECIFICATIONS.
 3. VERIFY DEPTH OF FOOTING WITH GRADING PLAN AND STRUCTURAL ENGINEER.
 4. PATCH ALL EXPOSED CONCRETE.
 5. FLASH ALL OPENINGS AS PER O.B.C. 9.20.13.
 6. PROVIDE WEEP HOLES @ 2'-7" o.c. MAX. AT BASE OF ALL BRICK AND STONE COURSES INCLUDING BRICK SOLDIER COURSE OVER WINDOWS.
 7. COLOURS AS PER CONTRACTOR'S SAMPLE BOARD.
 8. SEE DWG. A7 FOR ROOF SPECIFICATIONS.

SPECIFIC NOTE:
SEE SHOP DRAWINGS AND THE REST OF ARCHITECTURAL & STRUCTURAL PLANS FOR COMPLETE WORKING DRAWINGS NOTES, SCHEDULES AND LEGENDS.

BLOCK-8
UNIT - 48

NOTES
S. & O.E.
DO NOT SCALE DRAWINGS
ALL DIMENSIONS TO BE VERIFIED ON SITE AND REPORT ANY ERRORS TO BUILDER
CHECKS IN FOUNDATION TO BE CONFIRMED ON SITE BY BUILDER BEFORE POURING OF CONCRETE FOUNDATION WALLS
MECHANICAL & ELECTRICAL SHALL CONFORM TO PROVINCIAL & MUNICIPAL CODES & BY L.A.S.
SITE CHECK AND VERIFY
COORDINATE WITH SITE FOR EVERYTHING
CHECK WITH MANUFACTURER FOR EXACT ROUGH OPENING REQUIREMENTS FOR ALL DOORS & WINDOWS
DIMENSIONS FOR WALLS ARE TAKEN FROM CENTERLINE OF PARTITION WALLS, EXTERIOR FACE OF EXT. WALLS, AND/OR FACE OF CONCRETE AND CONCRETE BLOCK WALLS
ALL VENTILATION & CONSTRUCTION TO CONFORM TO 2006 O.B.C. OR ALL REVISIONS
ALL AREA CALCULATIONS ARE DETERMINED FROM OUTSIDE SURFACE OF EXTERIOR WALLS AND CENTERLINE OF PARTITION WALLS
THIS DRAWING SHALL NOT BE USED FOR CONSTRUCTION PURPOSES UNLESS SIGNED AND SEALED BY THE ARCHITECT.

LEGEND

7	JAN. 22/13	RE-ISSUED FOR PERMIT
6	OCT. 17/12	WINDOW C REVISED
5	JUL. 10/12	FOOTING & USF REVISED, CIRC. VENT & BAND REV.
4	APR. 24/12	REVISED TO MEET OBC SB-12
3	DEC. 23/11	REVISED AS PER STRUCTURAL
2	DEC. 7/11	ISSUED FOR PERMIT
1	OCT. 1/10	ISSUED FOR PRELIM. REVIEW
NO.	DATE	REVISION

DO NOT SCALE THIS DRAWINGS - READ DIMENSIONS ONLY

THIS DRAWING SHALL NOT BE USED FOR CONSTRUCTION PURPOSES UNTIL SIGNED BY THE ARCHITECT

SignedSeal3.jpg

PHOENIX HOMES

PROJECT
SAWGRASS TOWNS
JOCKVALE RD.
OTTAWA, ON

DRAWING NAME
**"MODEL C" END UNIT
SIDE ELEVATION
(TYPICAL)**

DRAWN BY	RDB	DATE	OCT. 1, 2010
SCALE	3/16" = 1'	DRAWING NO.	A3-7
JOB NO.	967		

MORRIS MELAMED
architect - ottawa
(613) 727-7400 FAX (613) 727-7334