





NOTE:
FLOOR FRAMING INFO REFER TO KOTT SHOP
DRAWINGS FOR ALL TRUSS-JOIST INFORMATION
AND DETAILS, UNLESS OTHERWISE NOTED.




PHOENIX HOMES

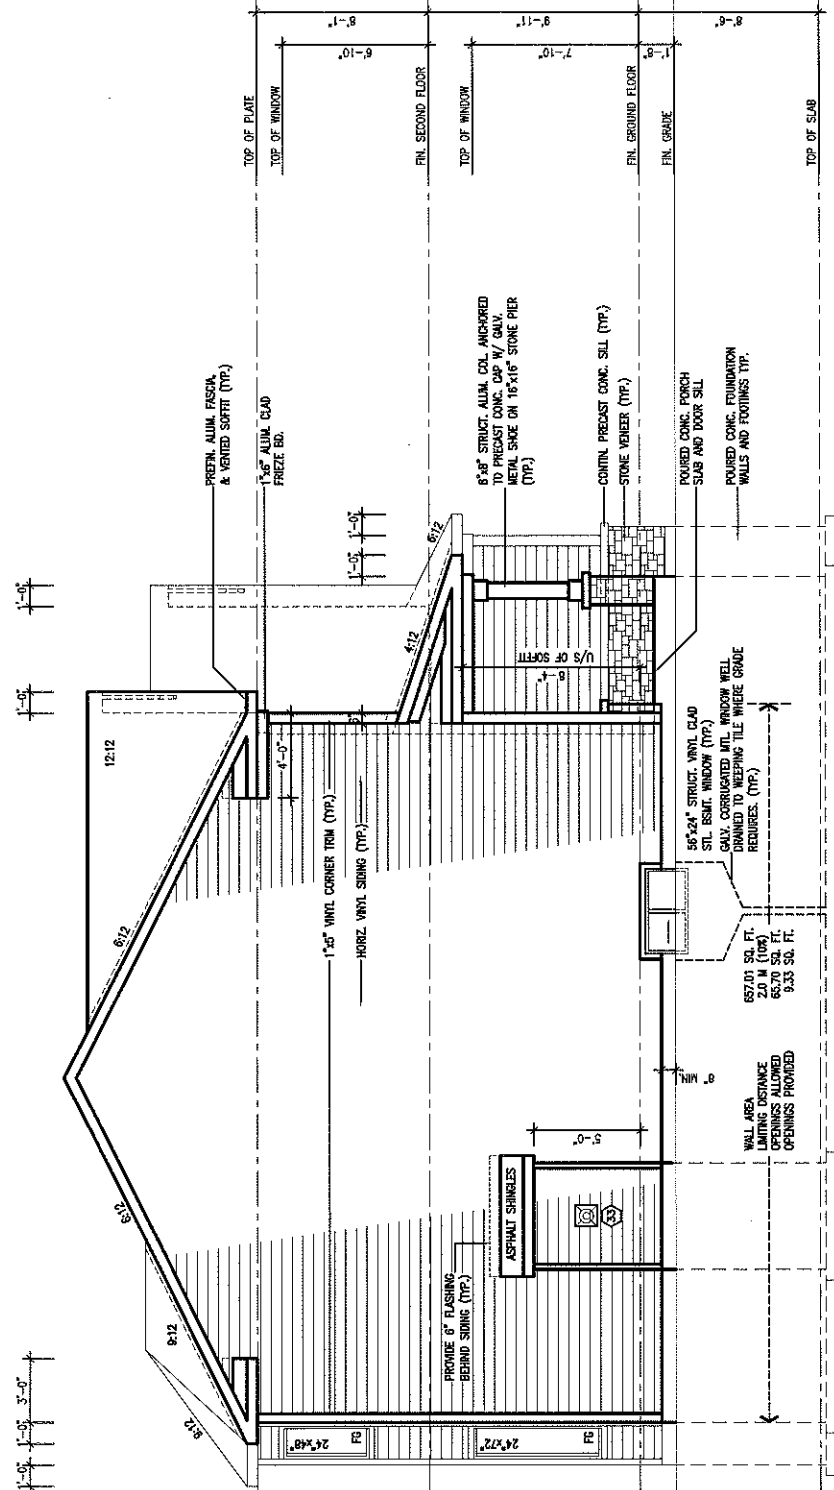


LEFT SIDE ELEVATION 'A'

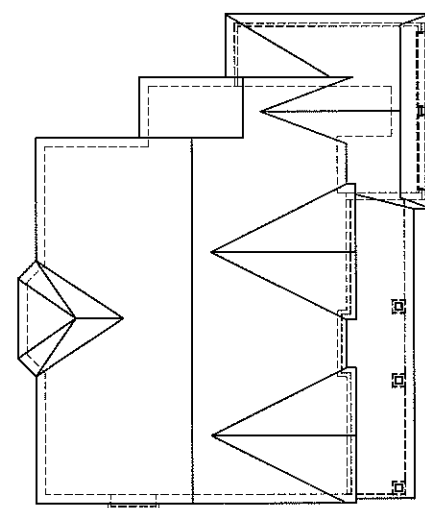

ROOF PLAN 'A'

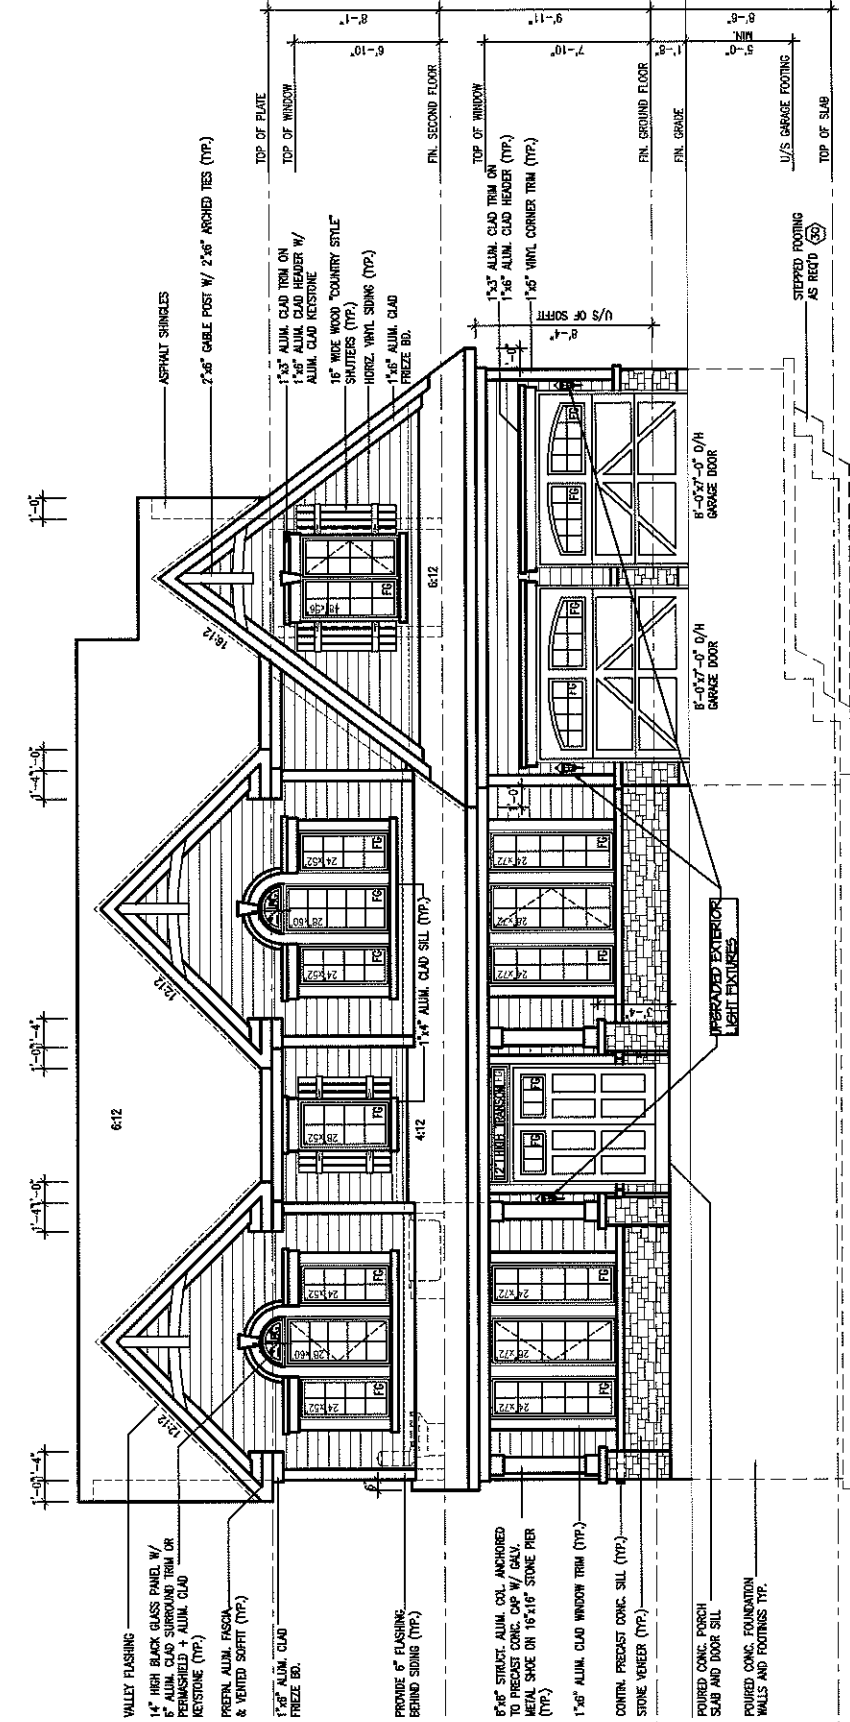

FRONT ELEVATION 'A'

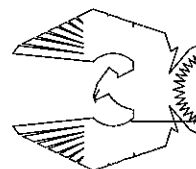

PHOENIX HOMES

Viljoen Architect Inc.

300 A. Wilson Avenue
North York, Ontario
M3H 1S8
TEL: (416) 630-2255
FAX: (416) 630-4782

BABYLONIAN-2007-A

SITE: SHADOW RIDGE 2

LOT NUMBER: **11**

CIVIC ADDRESS:
1602 STONECROP AVE.

REVISIONS	
No.	Description
2	REV. AS PER CONST. SUMMARY
1	REV. AS PER CONST. SUMMARY

Footprint: **S3-A**

Sheet Title: **ELEVATIONS-A**

Drawn by: **IDS**


Checked by: **OF**

Date: **FEB. 2007**


Scale: **1/8"=1'**

Sheet No: **4A**


6

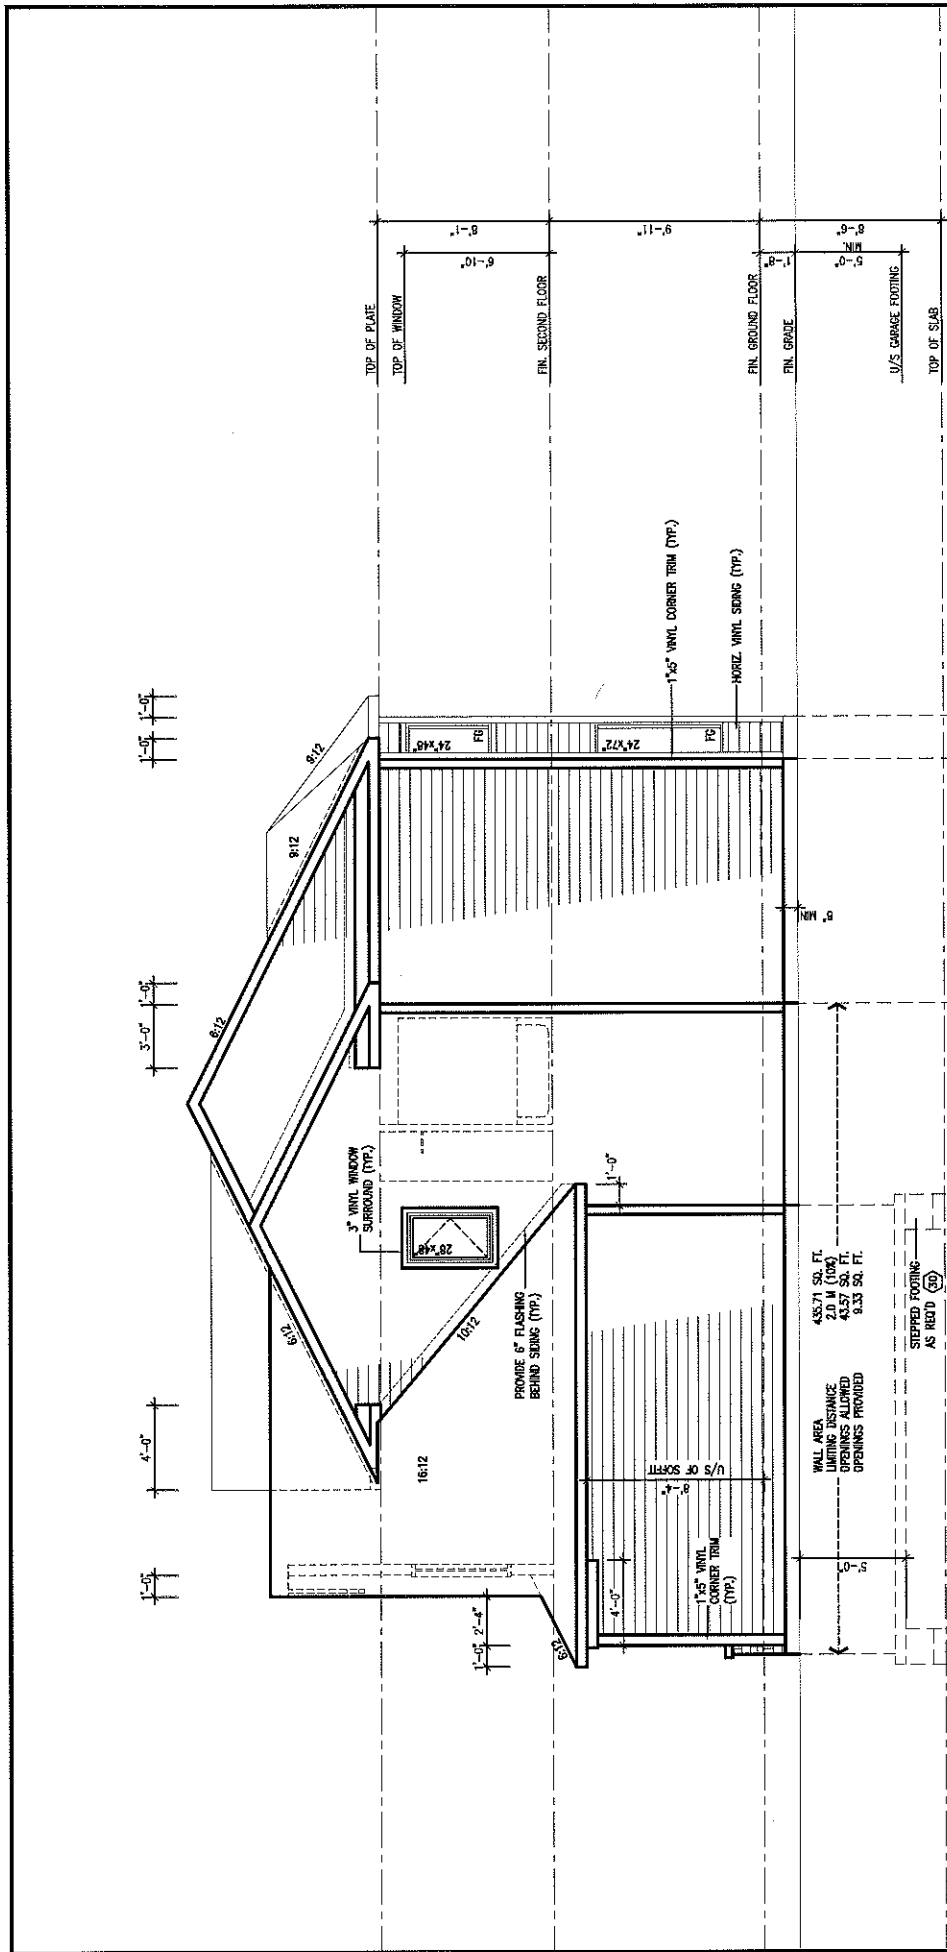

RIGHT SIDE ELEVATION 'A'

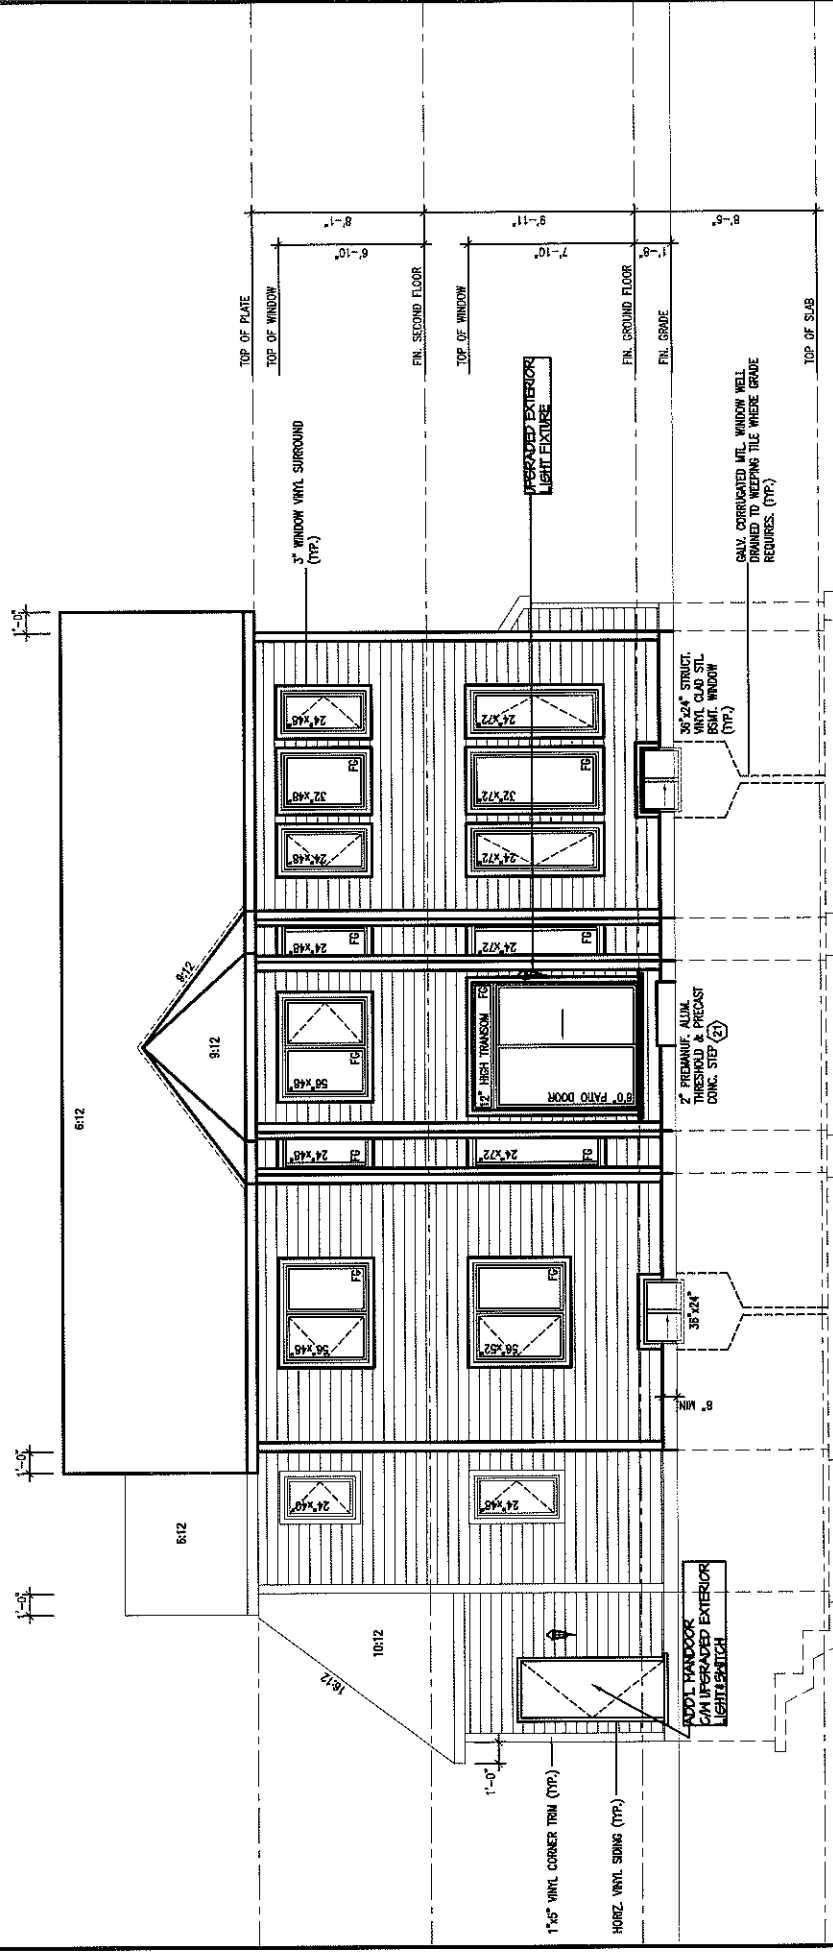

REAR ELEVATION 'A'

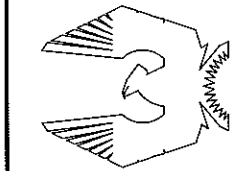

**Viljoen
Architect
Inc.**

300 A Wilson Avenue
North York, Ontario
M3H 1S8
TEL: (416) 630-2255
FAX: (416) 630-4782

PHOENIX HOMES

BABYLONIAN-2007-A


SITE: SHADOW RIDGE 2

11

LOT NUMBER:
CIVIC ADDRESS:
1602 STONECROP AVE.

Footprint: 53-A	Sheet: 5A
Sheet Title: ELEVATIONS-A	Drawn by: TDS
Checked by: OF	Date: FEB. 2007
Scale: 1/8"=1'	Sheet no: 5A
	6

No.	Description	Date	By
2	REV. AS PER CONST. SUMMARY	JUNE25-13	SD
1	REV. AS PER CONST. SUMMARY	MAY30-13	SD

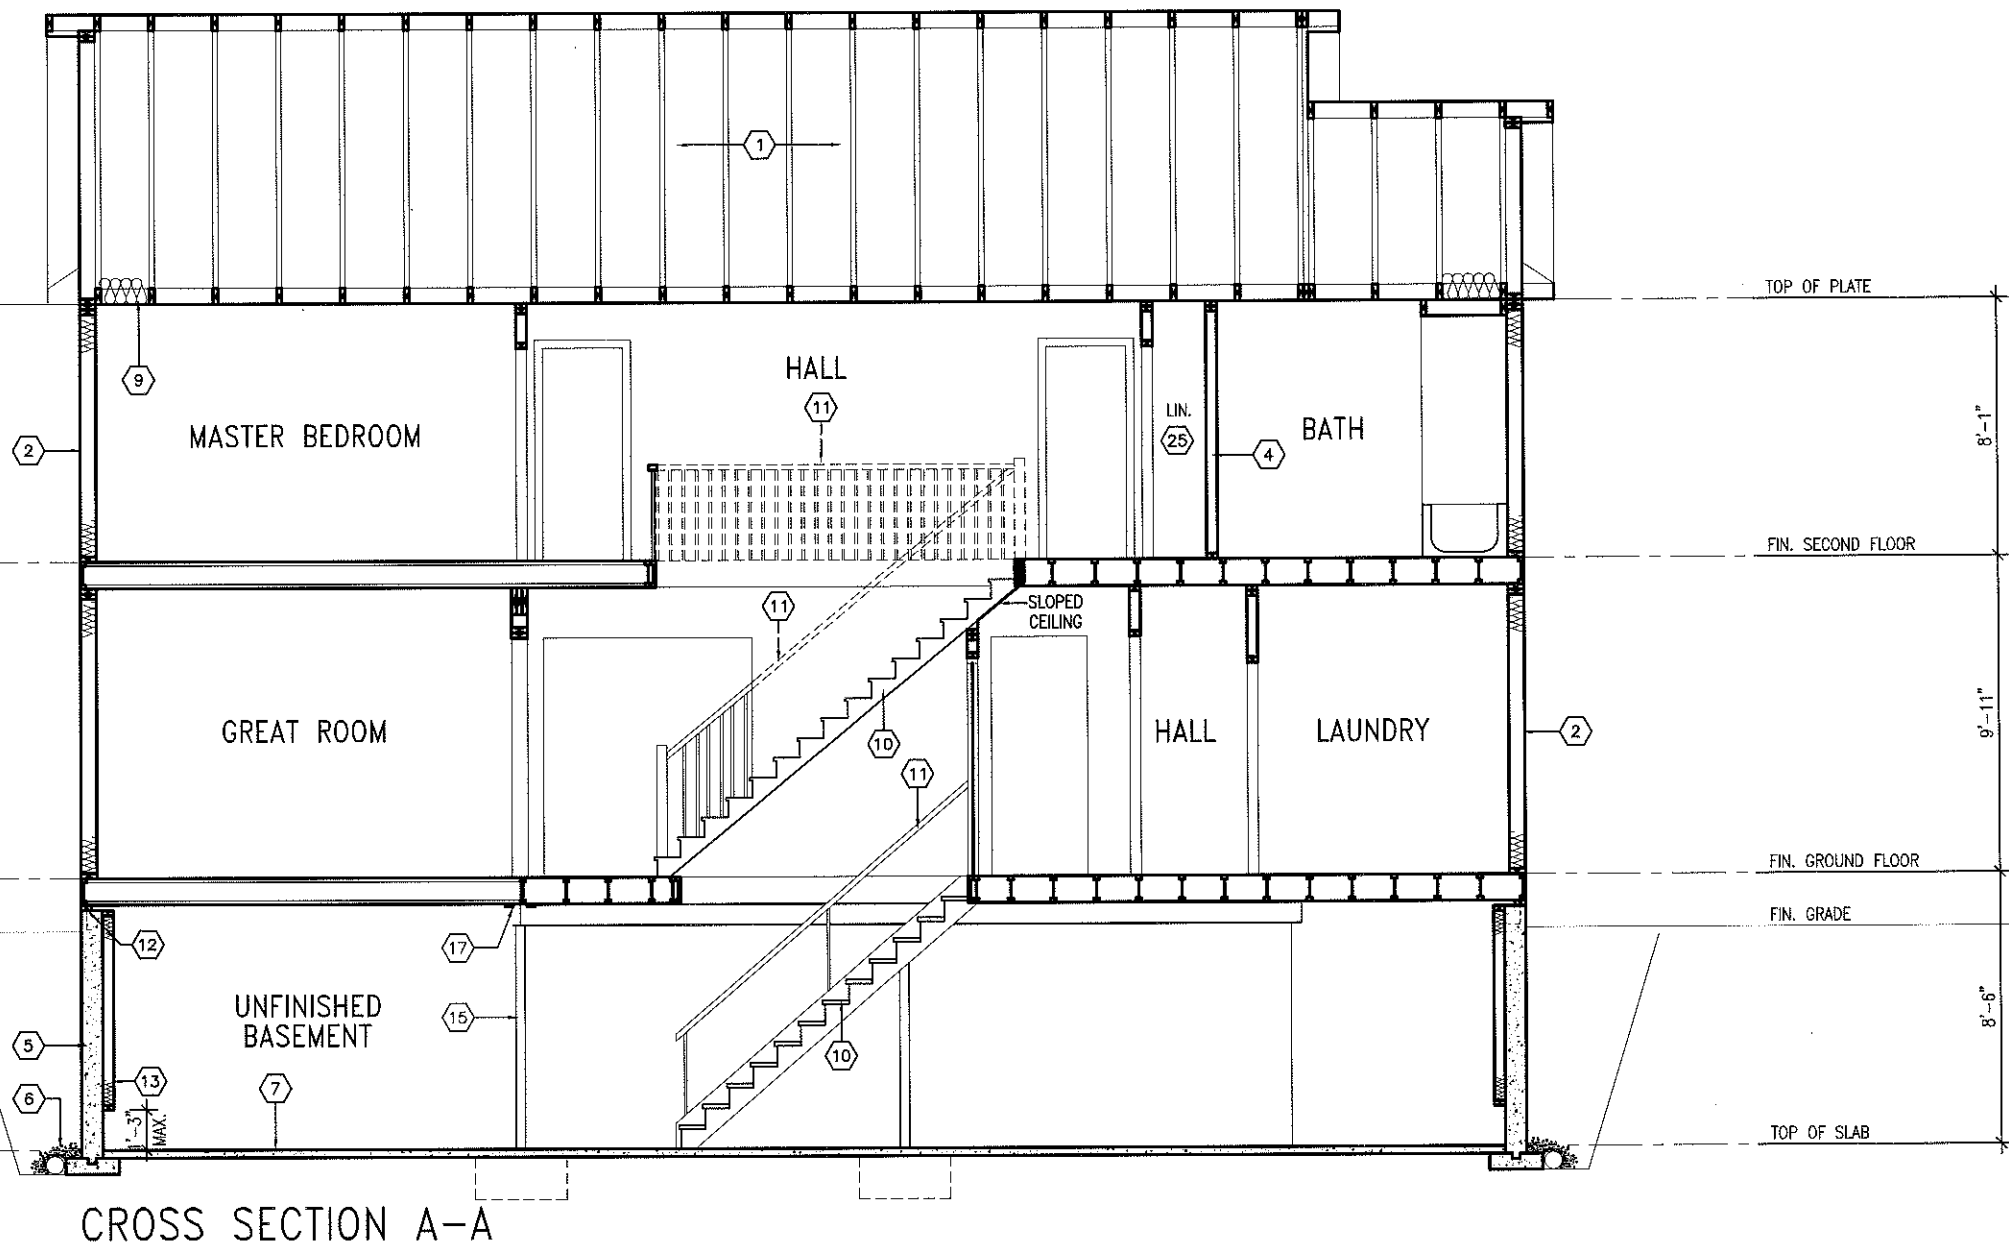

CROSS SECTION A-A

Footprint: 53	6 6
slt. title: SECTION	
drawn by: TDS	
checked by: OF	
date: FEB. 2007	
scale: 3/16"=1'	sheet no:

No.	Description	Date	By
2	REV. AS PER CONST. SUMMARY	JUNE25-13	SD
1	REV. AS PER CONST. SUMMARY	MAY30-13	SD

BABYLONIAN-2007

SITE: SHADOW RIDGE 2

LOT NUMBER: 11

CIVIC ADDRESS: 1602 STONECROP AVE.

Viljoen Architect Inc.

300 A. Wilson Avenue
North York, Ontario
M3H 1S8
TEL: (416) 630-2255
FAX: (416) 630-4782

PHOENIX HOMES