
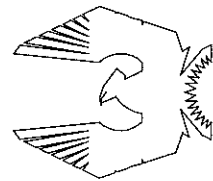


Contractor must verify all dimensions on the job and report any discrepancy to D.C.R./Phoenix before proceeding with the work. Drawings are NOT to be scaled.

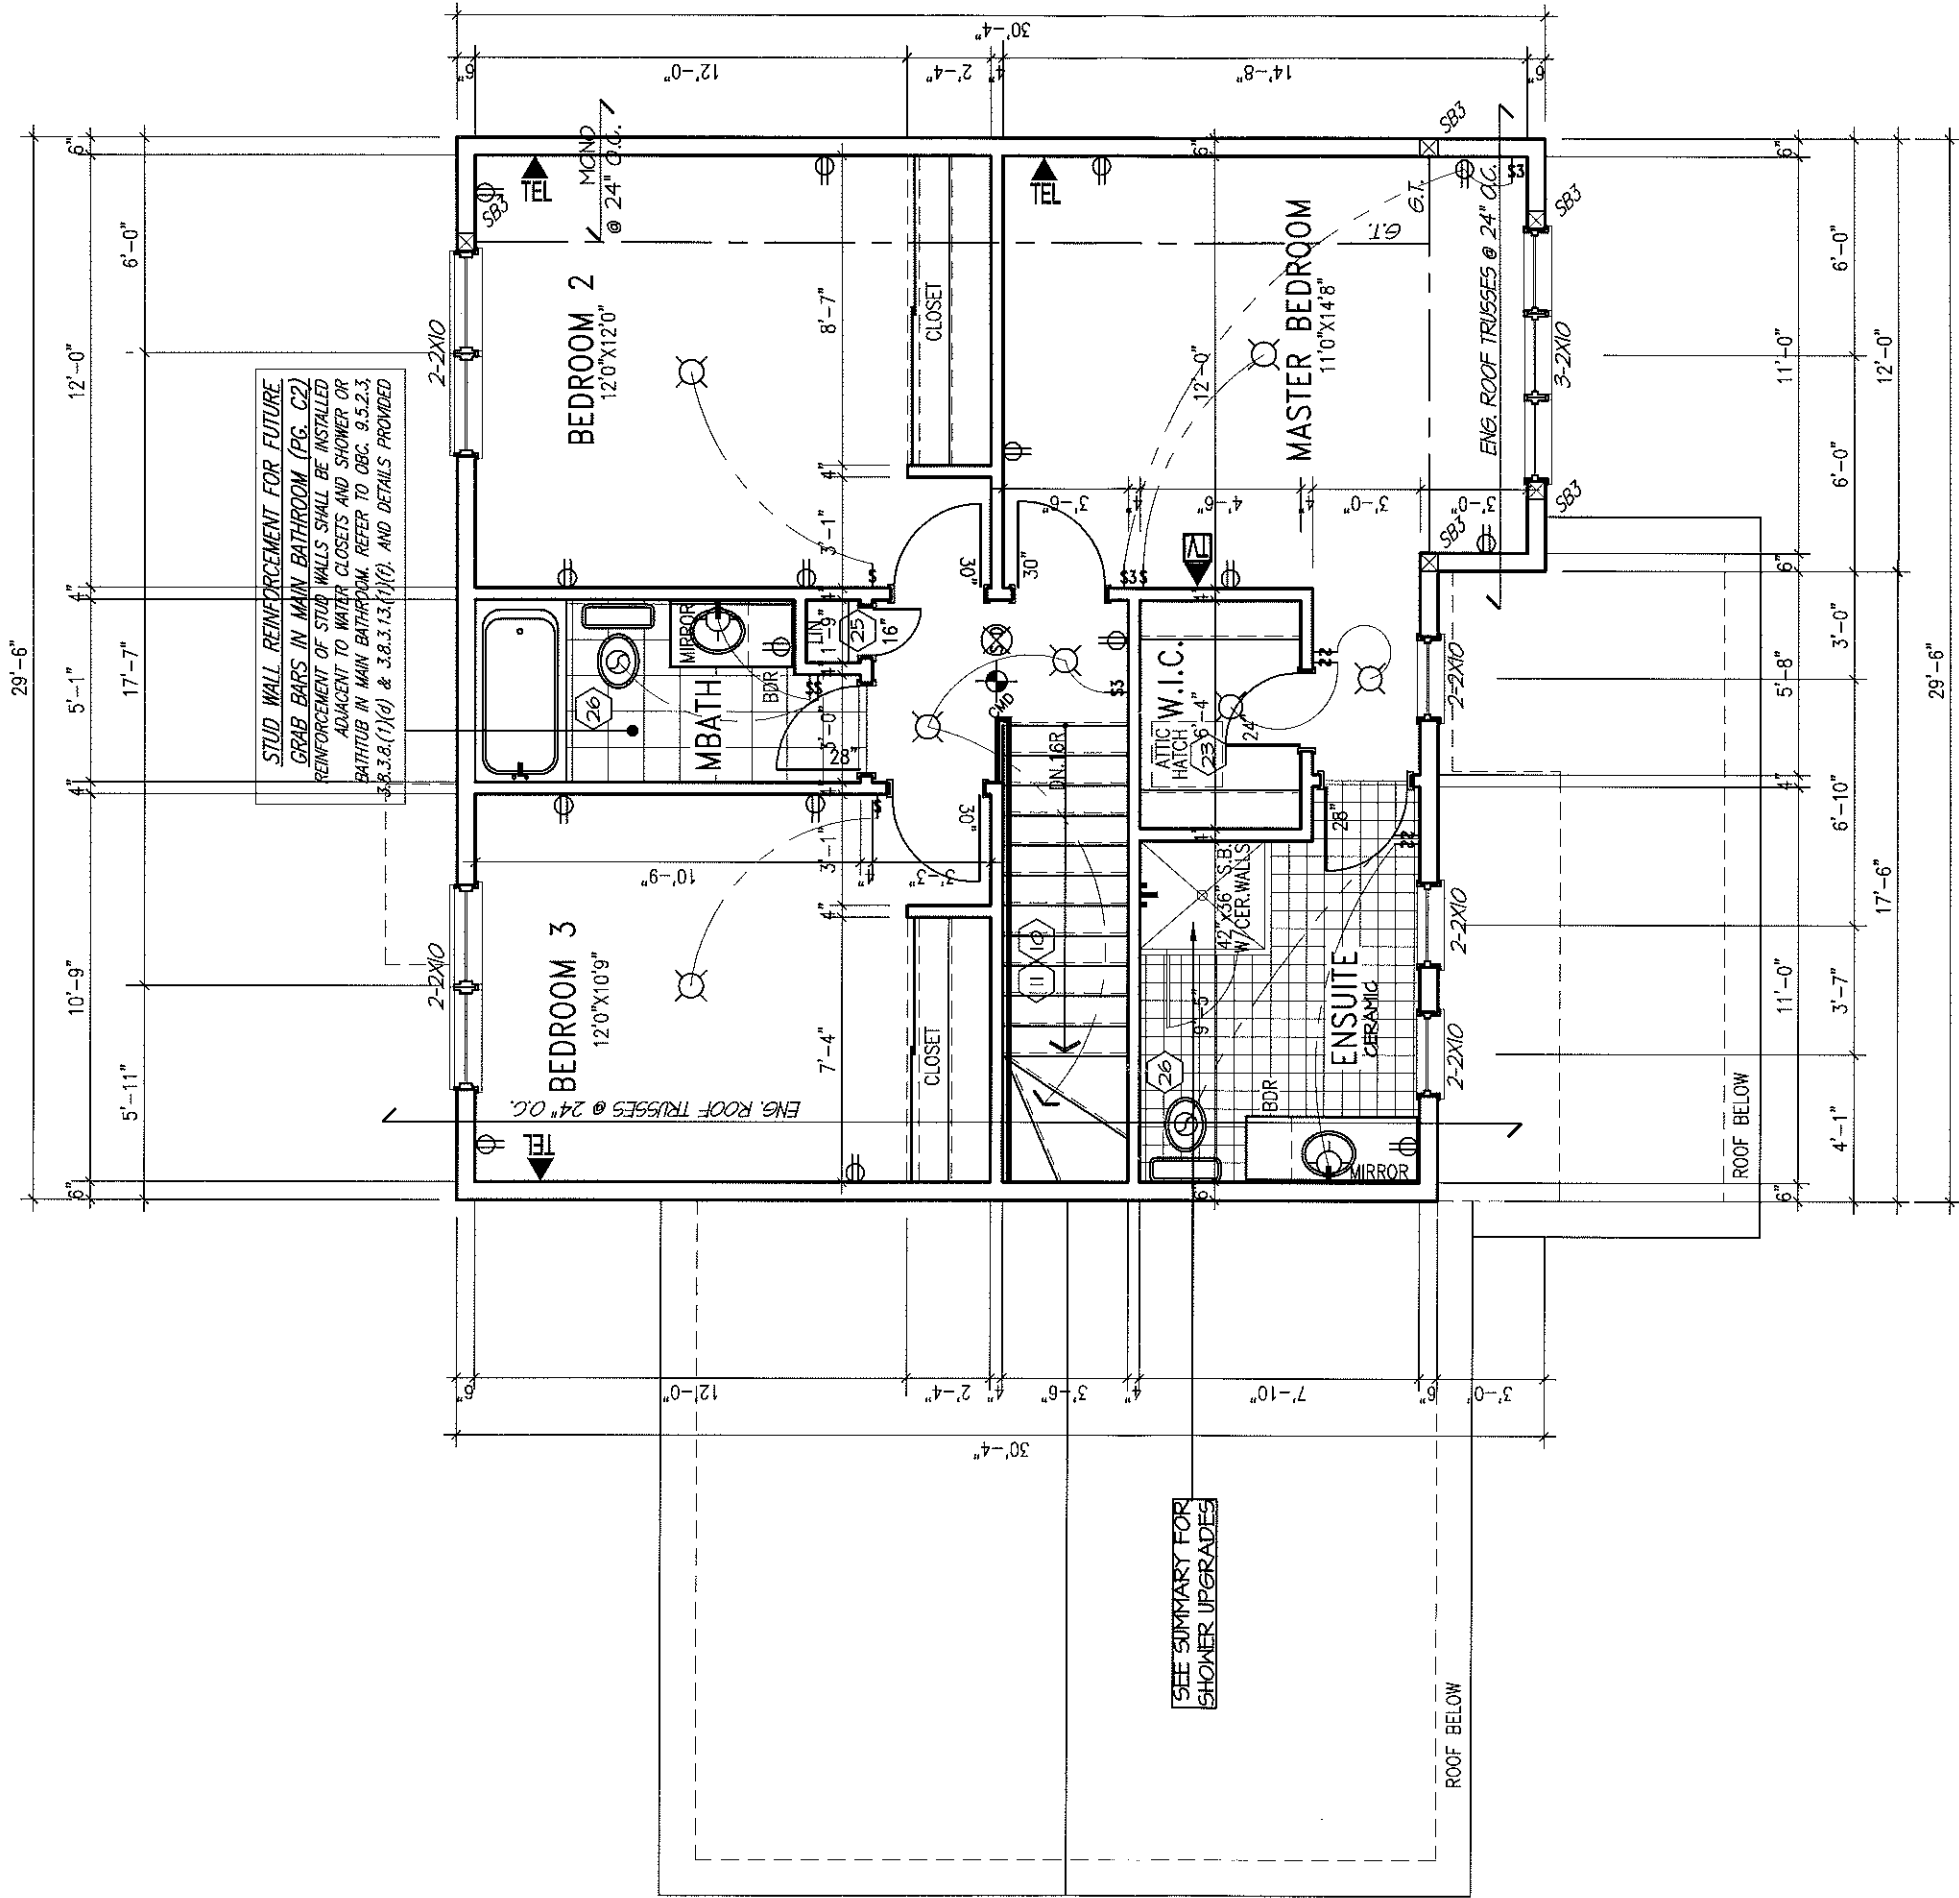

PHOENIX HOMES

TUSCANA-2011-A

SITE: SHADOW RIDGE2

LOT NUMBER:

CIVIC ADDRESS:
6523 WATERDOWN STREET


58

1 REV. AS PER CONST. SUMMARY
No. Description
REVISIONS


MAR20-13 SD
Date By

footprint: 56
drawn by: TL
date: NOV/11
scale: 3/16"=1'-0"
sheet no: 4A/7


Contractor must verify all dimensions on the job and report any discrepancy to D.C.R./Phoenix before proceeding with the work. Drawings are NOT to be scaled.

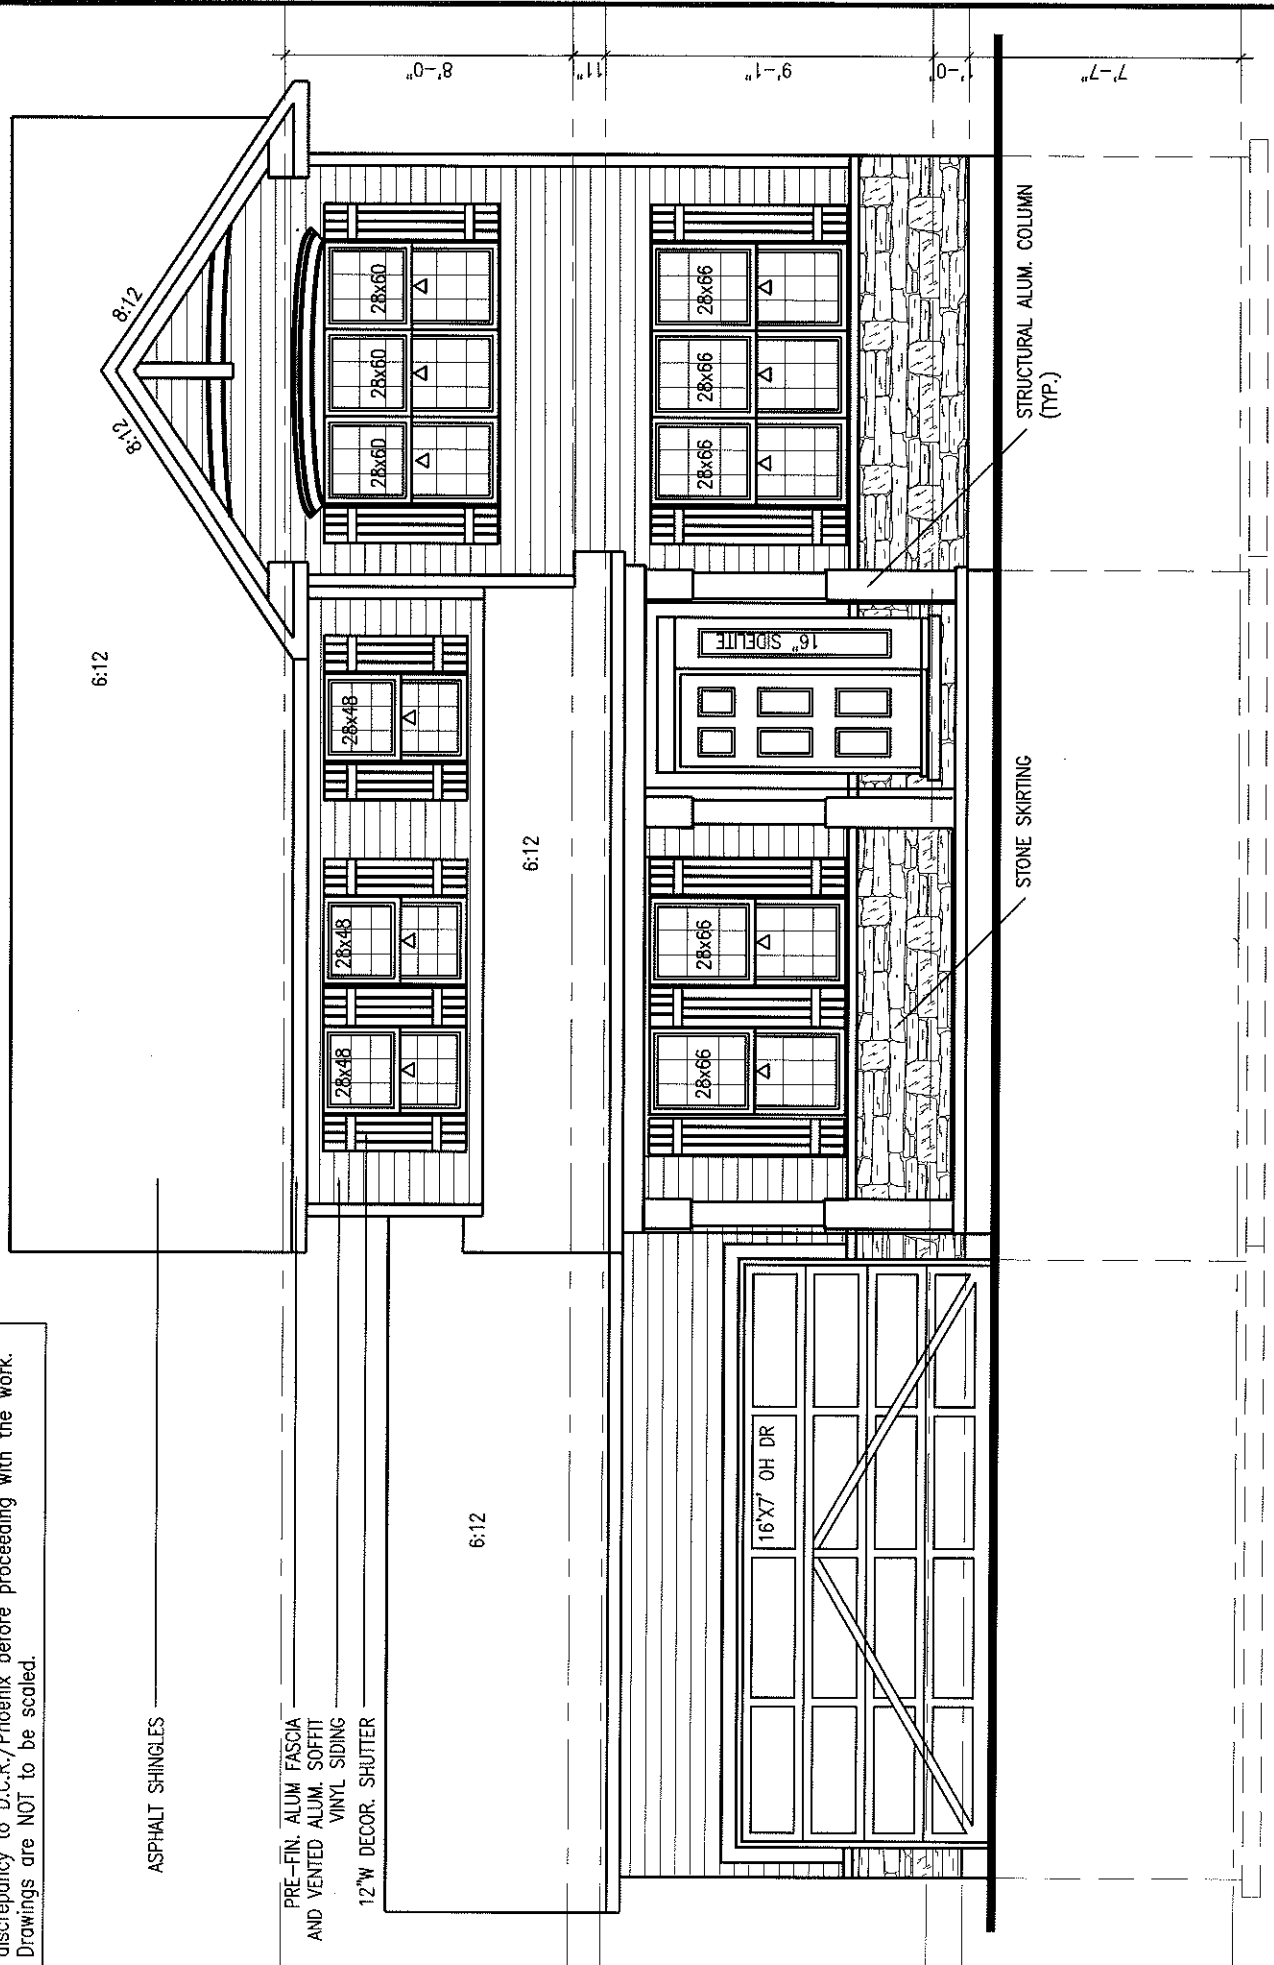

FRONT ELEVATION A

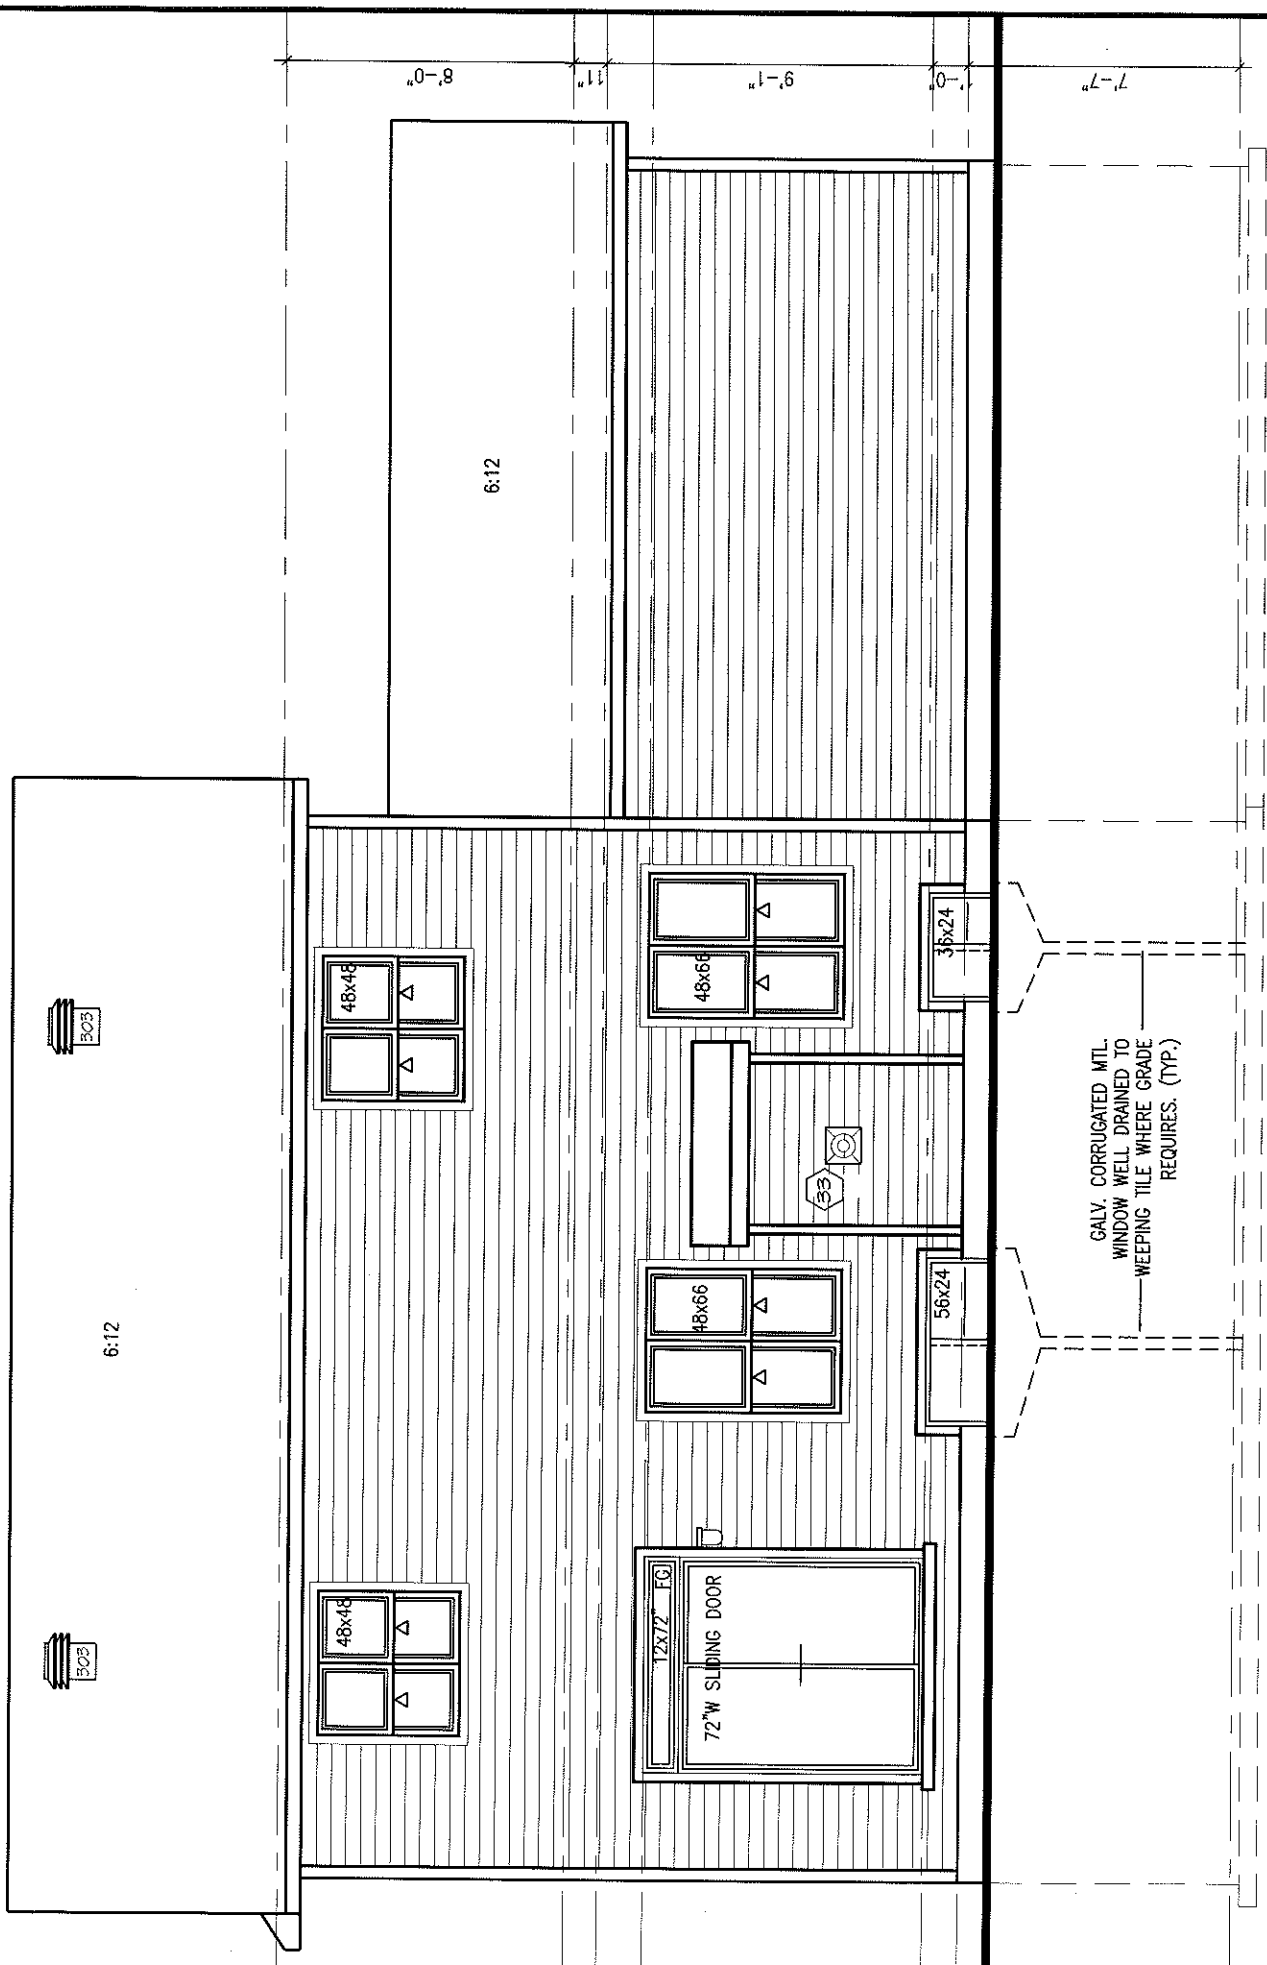

REAR ELEVATION A

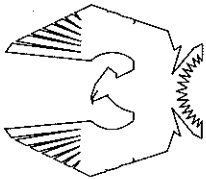

PHOENIX HOMES

TUSCANA-2011-A

SITE: **SHADOW RIDGE2**




LOT NUMBER:

58

CIVIC ADDRESS:
6523 WATERDOWN STREET

footprint: 56		drawn by: TL		date: NOV/11		scale: 3/16"=1'-0"		sheet no: 5A 7	
REV. AS PER CONST. SUMMARY		MAR20-13		SD		By			
No. Description		Date		REVISIONS					

Contractor must verify all dimensions on the job and report any discrepancy to D.C.R./Phoenix before proceeding with the work. Drawings are NOT to be scaled.

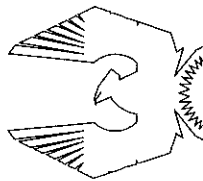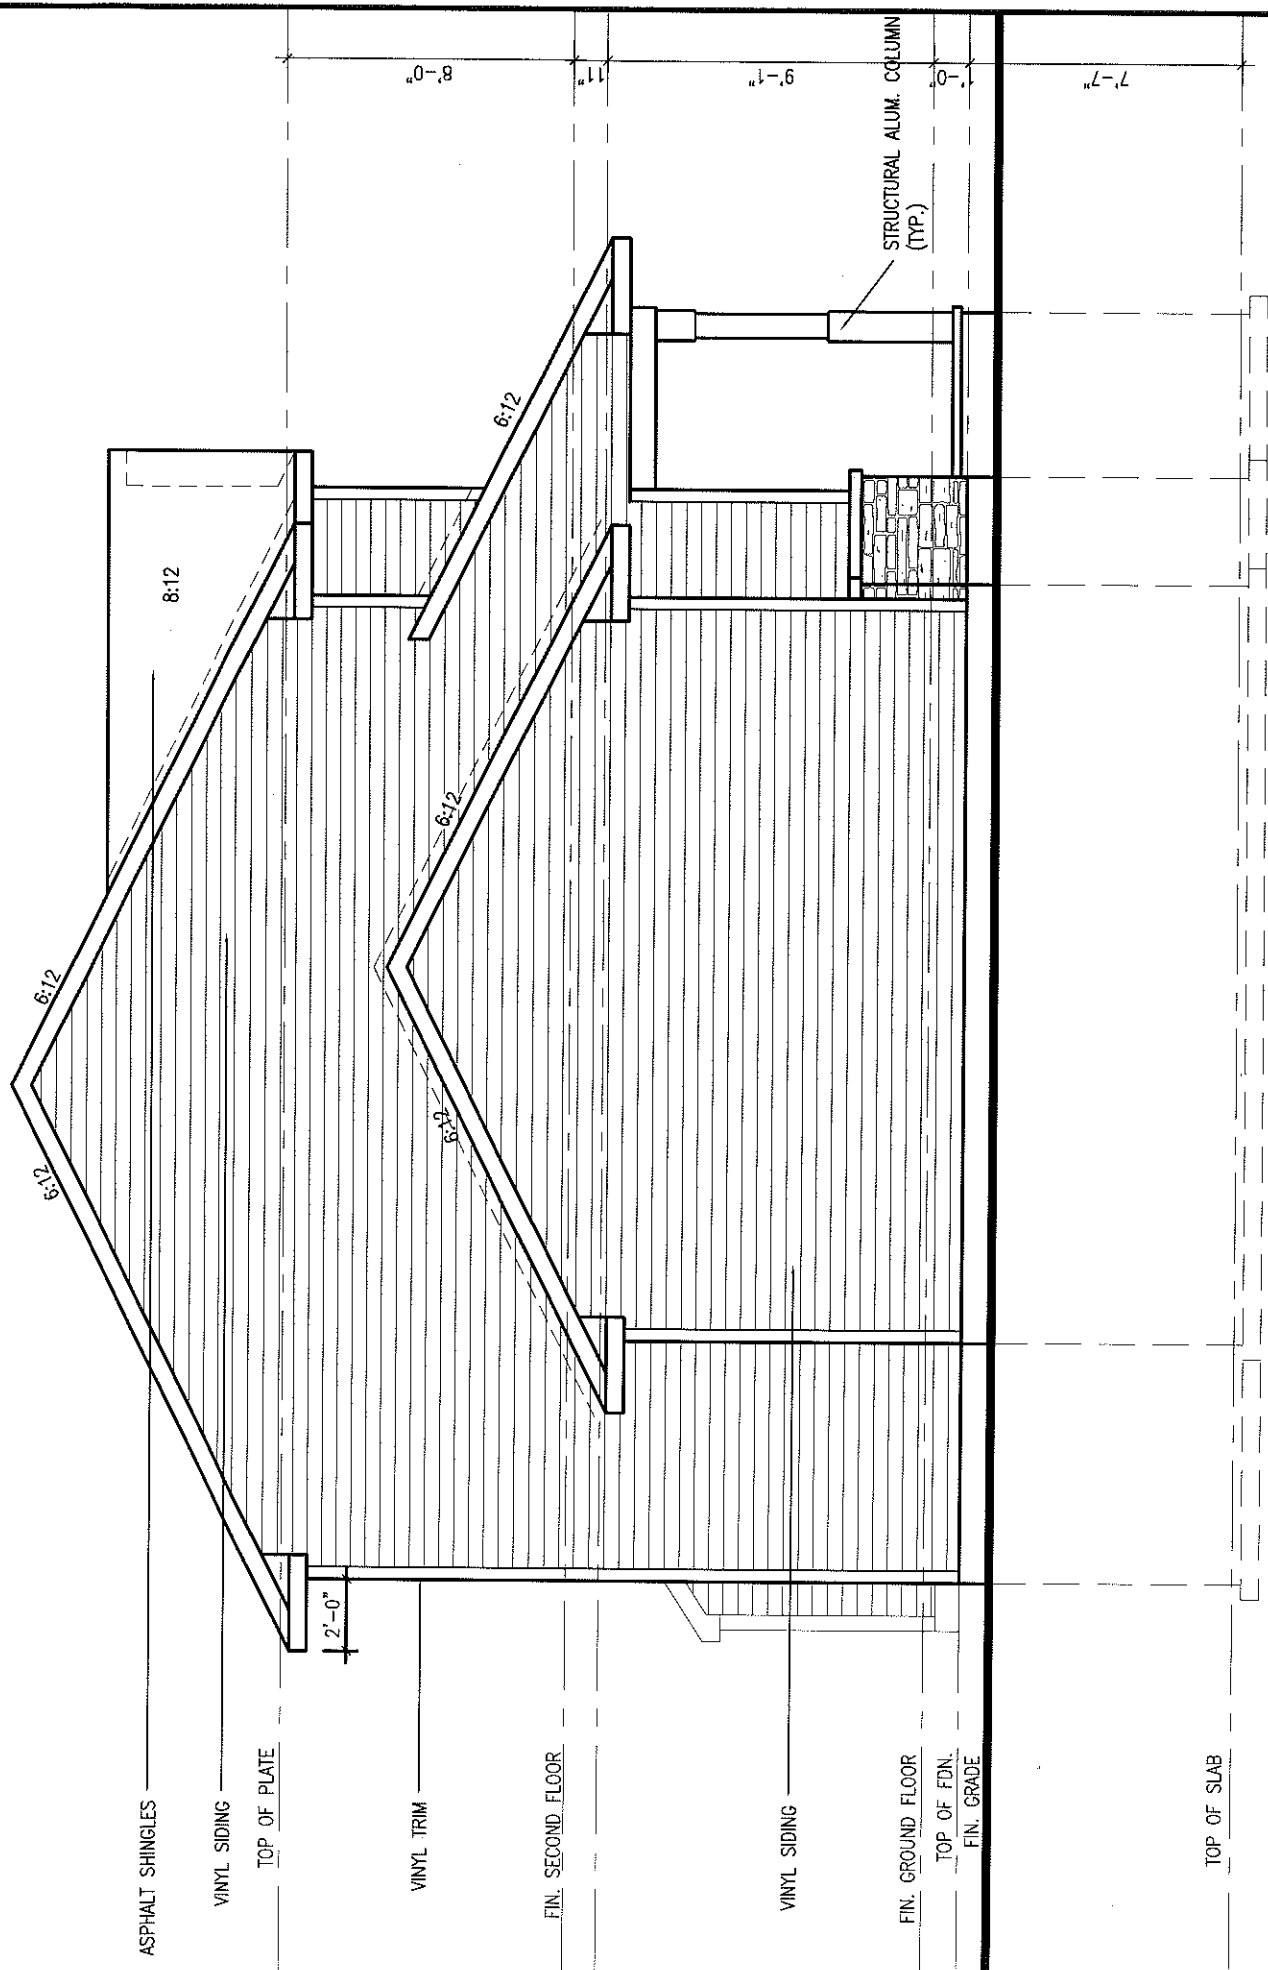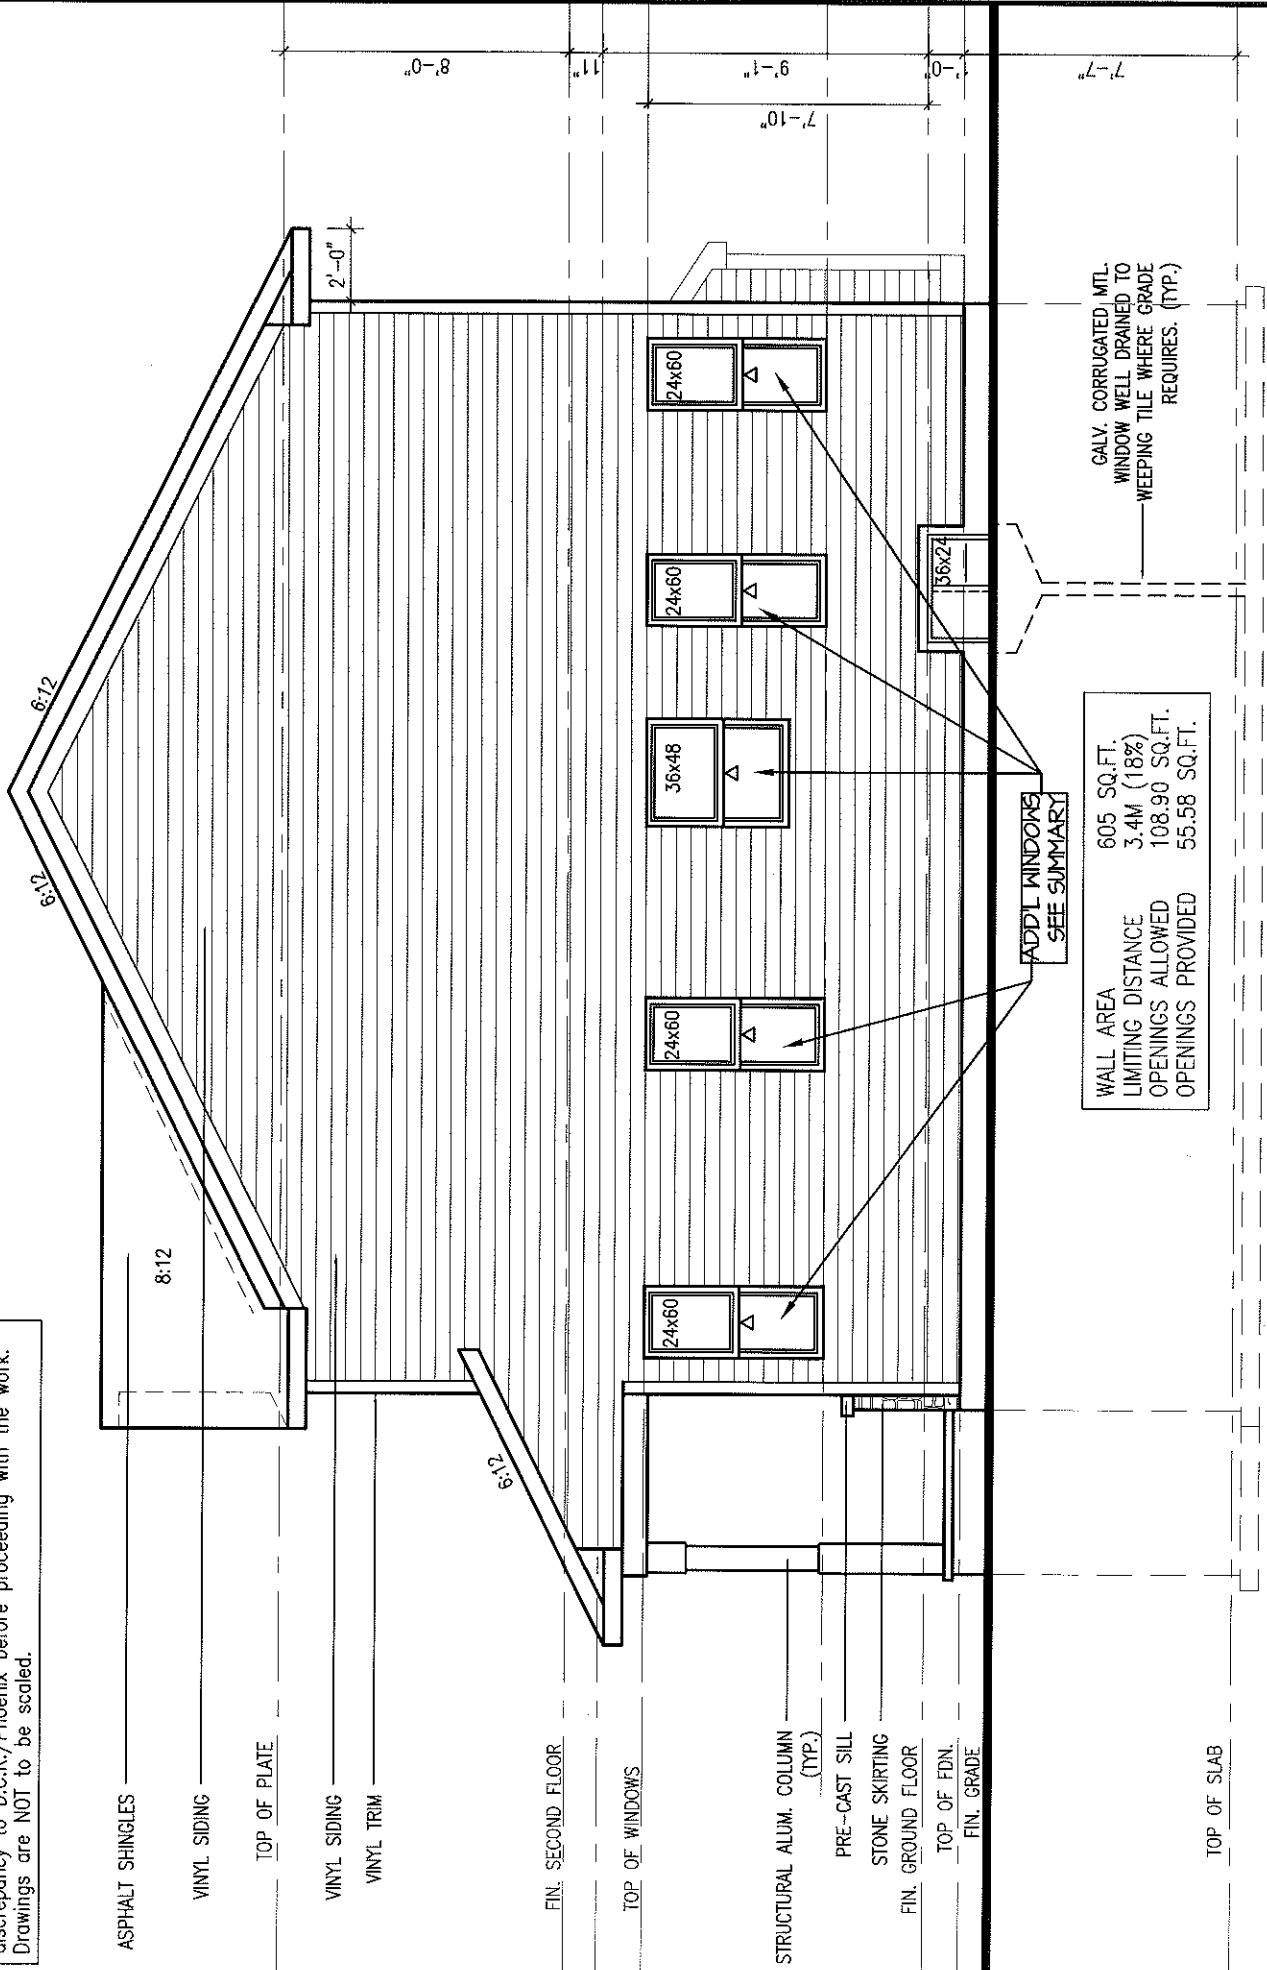

PHOENIX HOMES

TUSCANA-2011-A

SITE: SHADOW RIDGE2

LOT NUMBER:


58

CIVIC ADDRESS:
6523 WATERDOWN STREET


footprint:	S6
drawn by:	TL
date:	NOV/11
scale:	3/16"=1'-0"
sheet no:	6A 7

REVISIONS		REV. AS PER CONST. SUMMARY	MAR20-13	SD
No.	Description	Date	By	
1				


Contractor must verify all dimensions on the job and report any discrepancy to D.C.R./Phoenix before proceeding with the work. Drawings are NOT to be scaled.

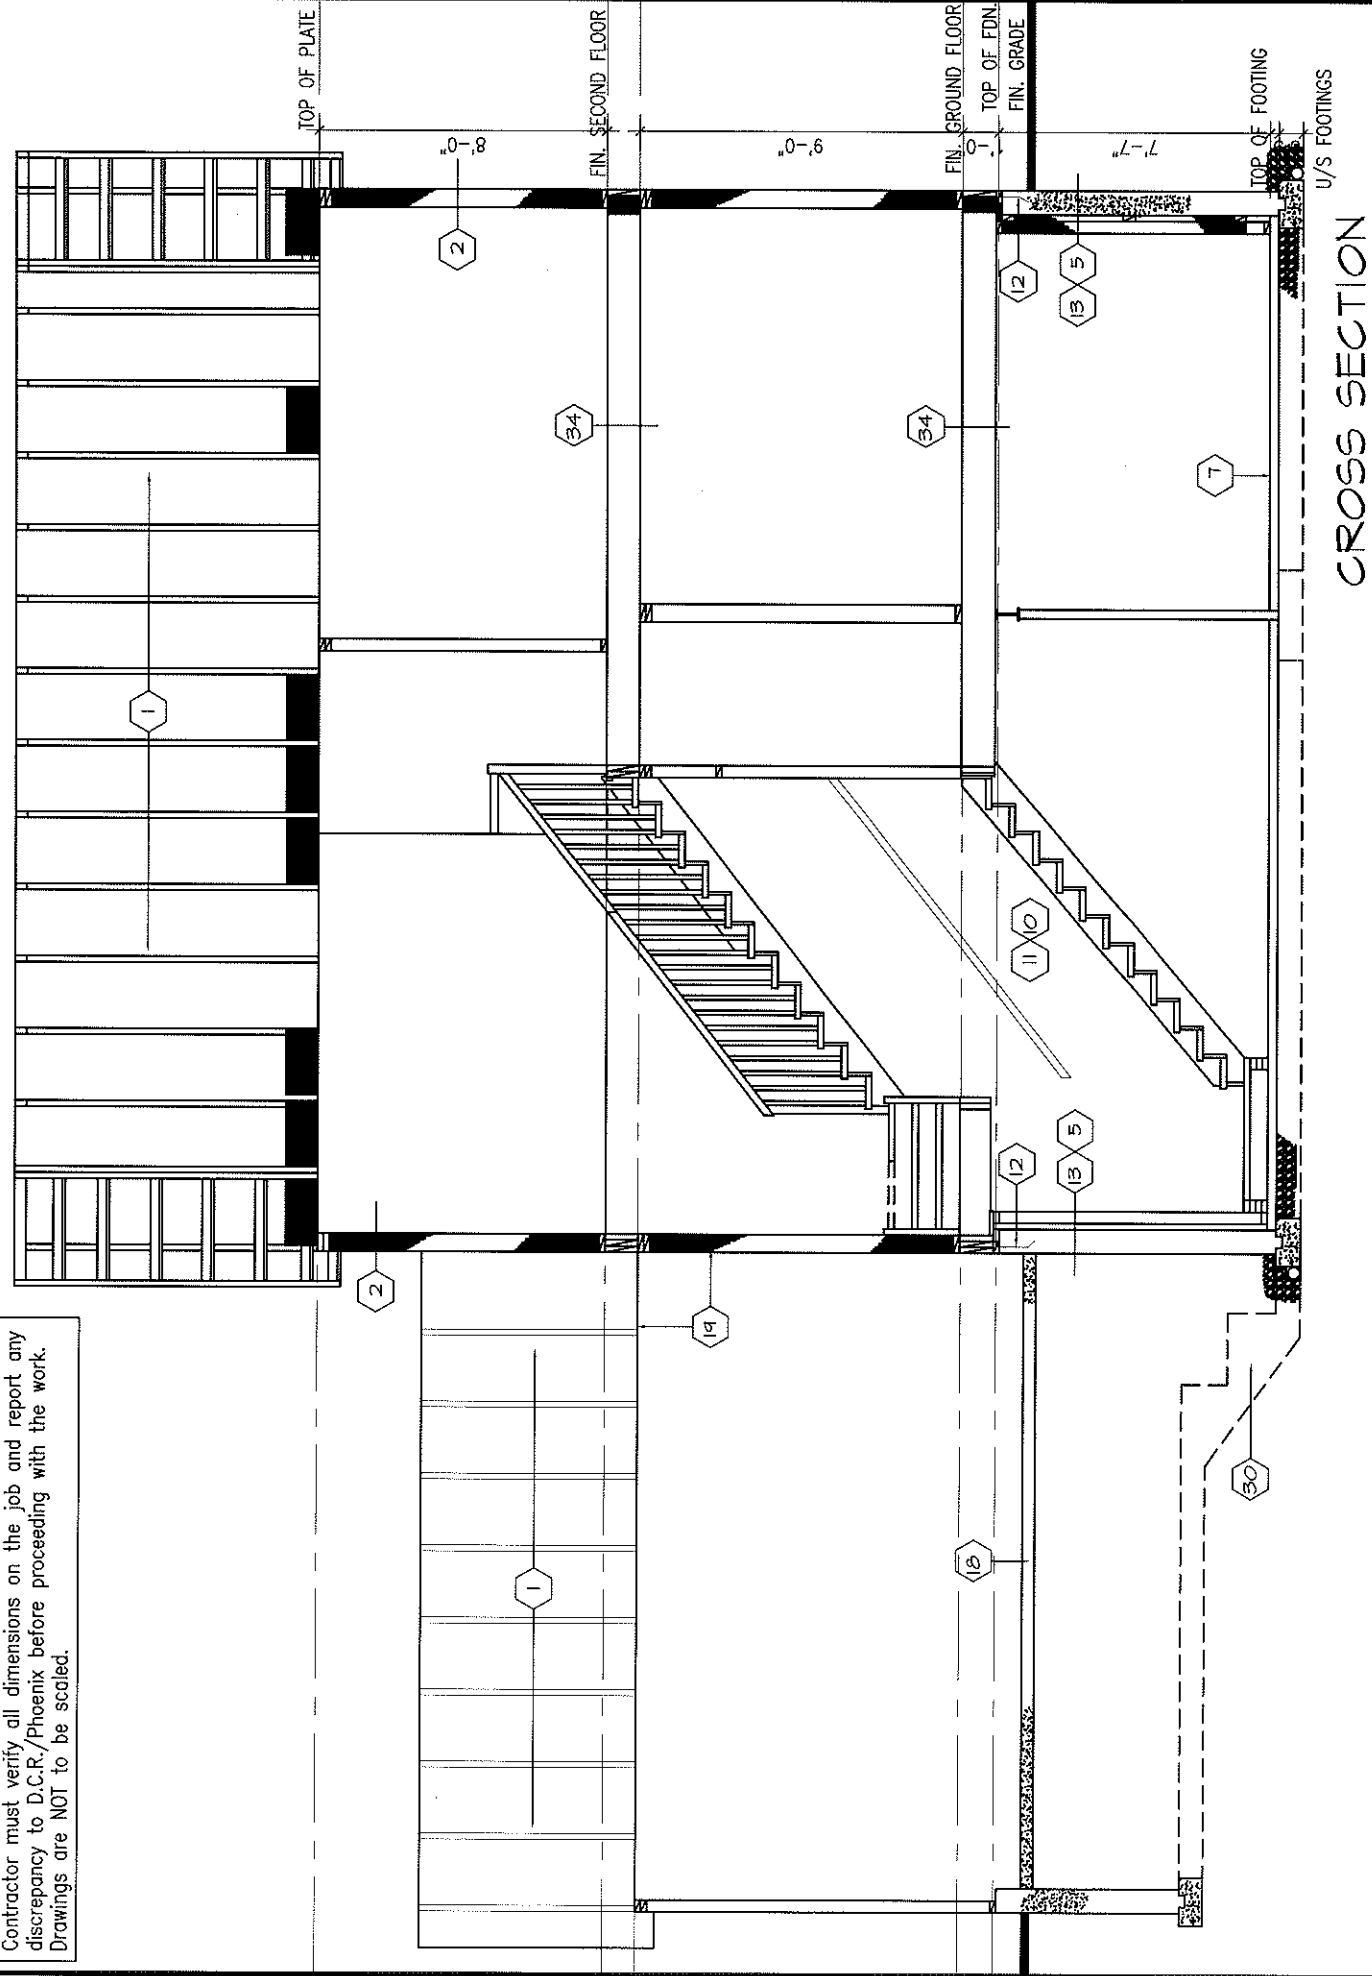

CROSS SECTION

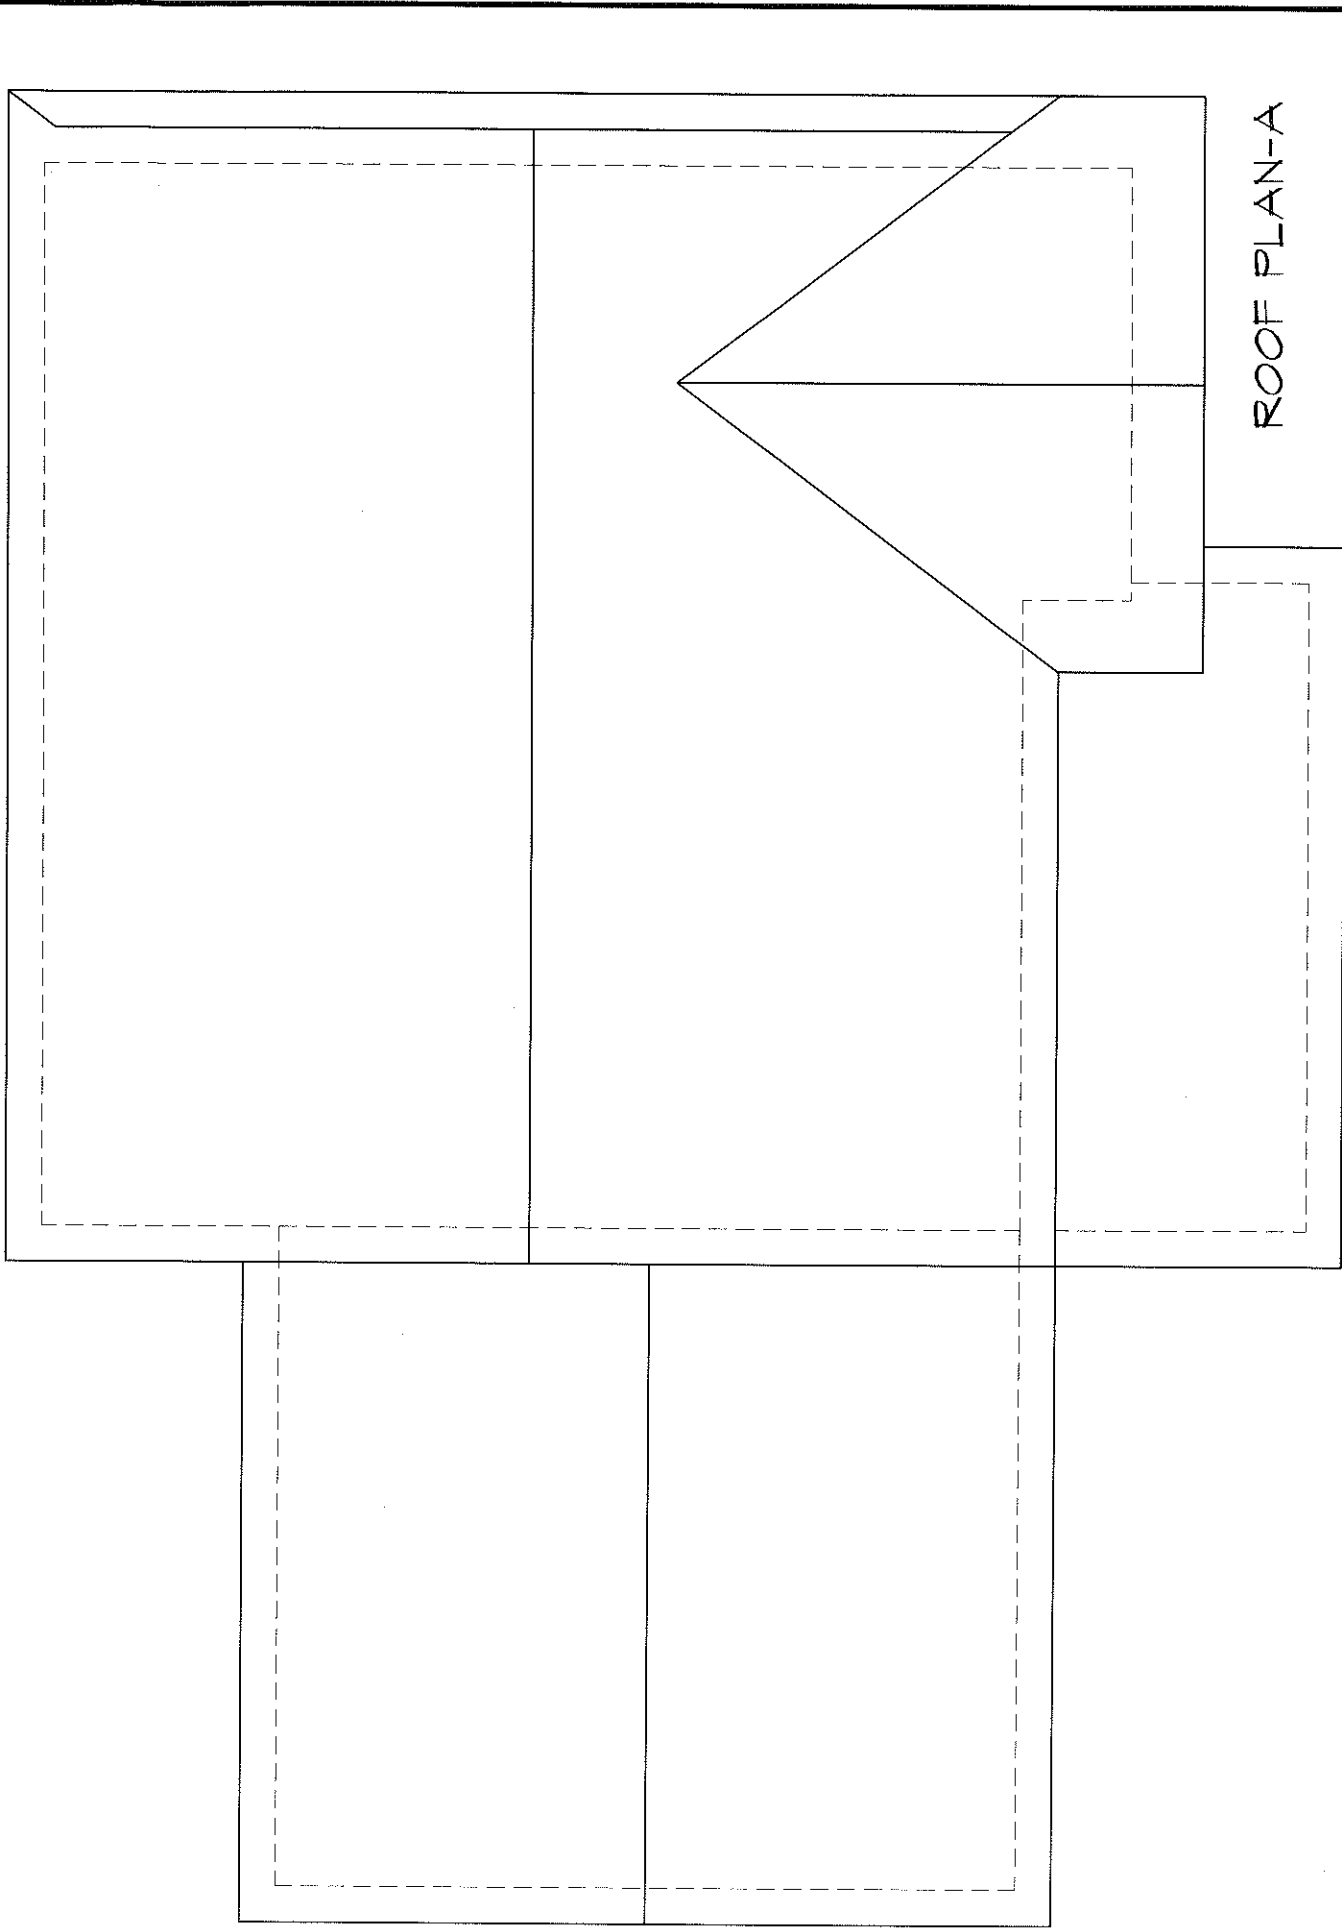

ROOF PLAN-A

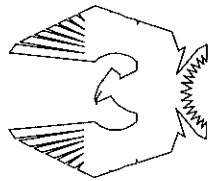

PHOENIX HOMES

TUSCANA-2011-A

SITE: SHADOW RIDGE2

LOT NUMBER:

58

CIVIC ADDRESS:
6523 WATERDOWN STREET

footprint:	56
drawn by:	TL
date:	NOV/11
scale:	3/16"=1'-0"
sheet no:	7

REVISIONS		REV. AS PER CONST. SUMMARY		MAR20-13	SD
No.	Description	Date	By		
1					