


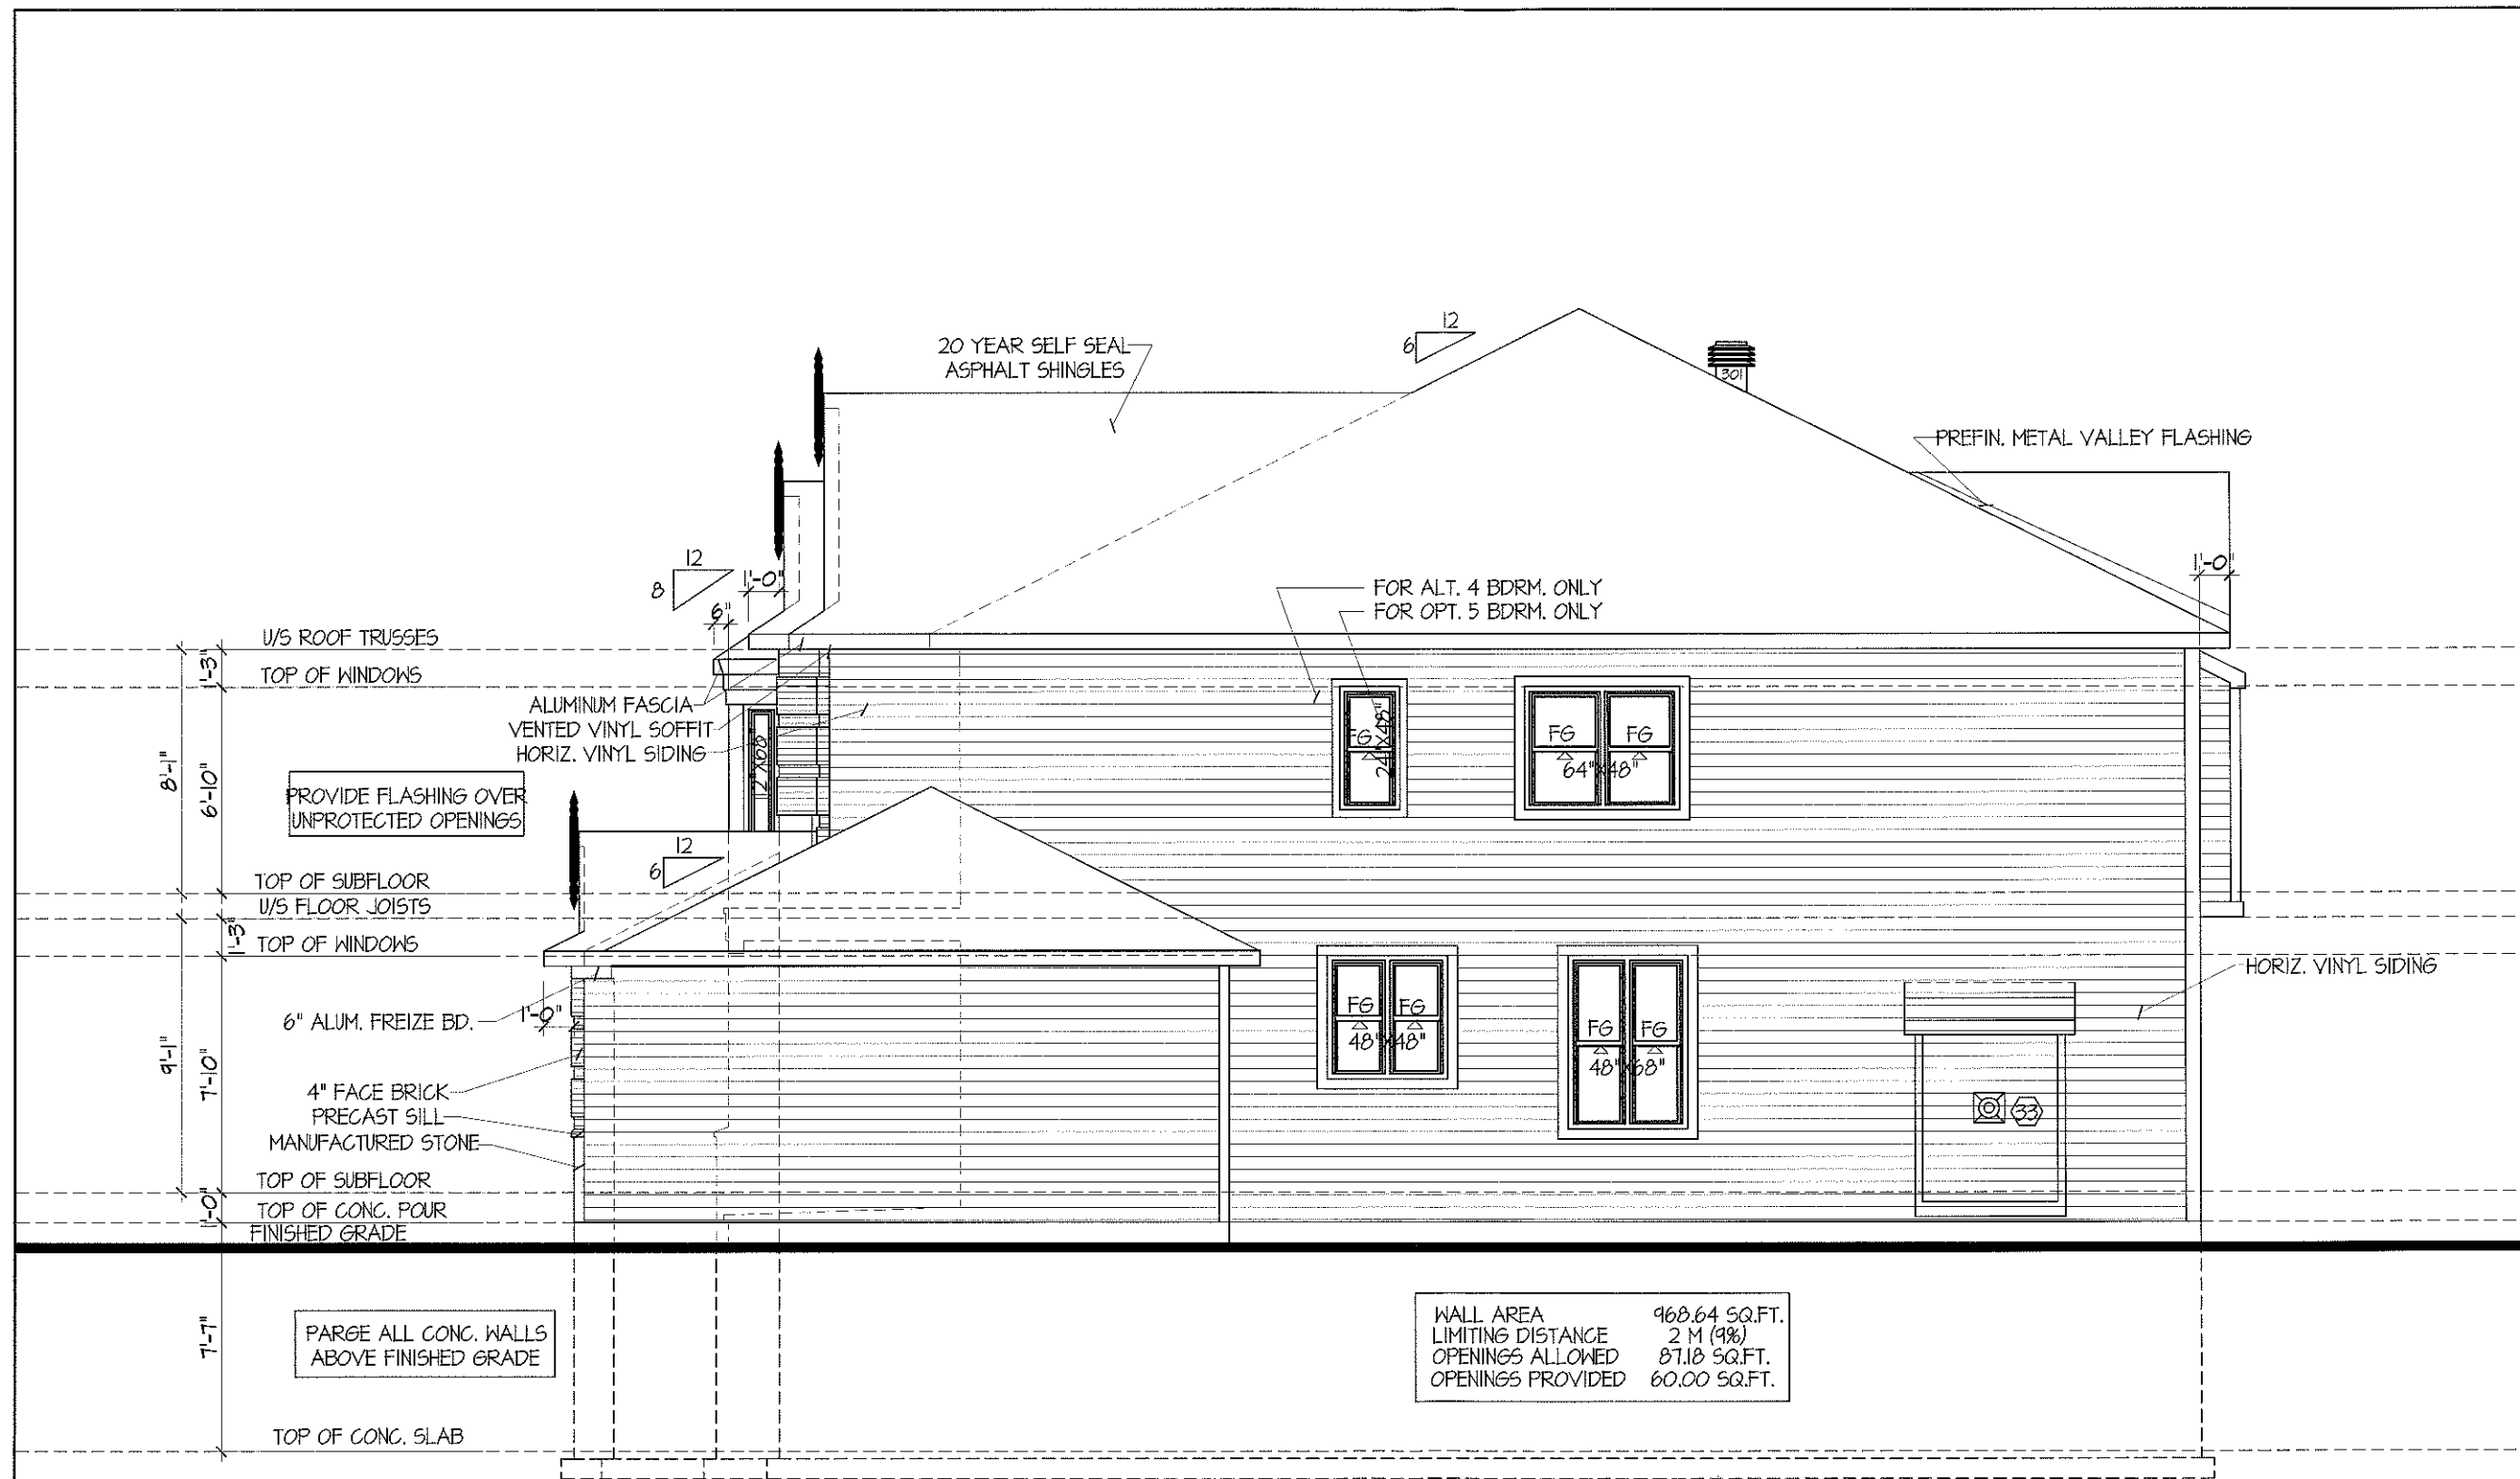

RIGHT SIDE ELEVATION 'B'
(3 CAR GARAGE)

WALL AREA	968.64 SQ.FT.
LIMITING DISTANCE	2 M (9%)
OPENINGS ALLOWED	87.18 SQ.FT.
OPENINGS PROVIDED	60.00 SQ.FT.

508
3CAR


file number: 508	drawn by: T.L.	date: JAN 2011	scale: 3/16"=1'	sheet no: 6B 9
------------------	----------------	----------------	-----------------	-------------------

No.	Description	By	Date
2	REV. AS PER CONST. SUMMARY	JUL 24-13	SD
1	REV. AS PER CONST. SUMMARY	JUL 10-13	SD

CHEASAPEAKE-2007-B-3CAR

SITE: SHADOW RIDGE 2

LOT NUMBER: 60
CIVIC ADDRESS:
6521 WATERDOWN ST.

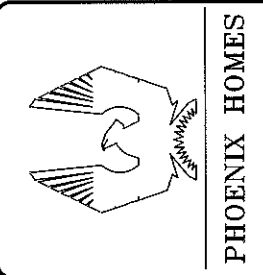

MAXI VENT #301, TWO REQ'D AT UPPER ROOF
NOTE: LOCATIONS SHOWN ARE APPROXIMATION ONLY AND
WILL BE LOCATED ON SITE BY QUALIFIED INSTALLER.

508
3CAR

File number: 508

drawn by: T.L.

date: JAN 2011

scale: 3/16"=1'

sheet no:

8

9

No.	Description	By	Date
2	REV. AS PER CONST. SUMMARY	JL24-B	SD
1	REV. AS PER CONST. SUMMARY	JL10-B	SD


CHEASAPEAKE-2007-B-3CAR

SITE: SHADOW RIDGE2

60


LOT NUMBER:


CIVIC ADDRESS:
6527 WATERDOWN ST.

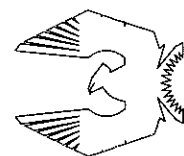


PHOENIX HOMES

REAR ELEVATION
(3 CAR GARAGE)

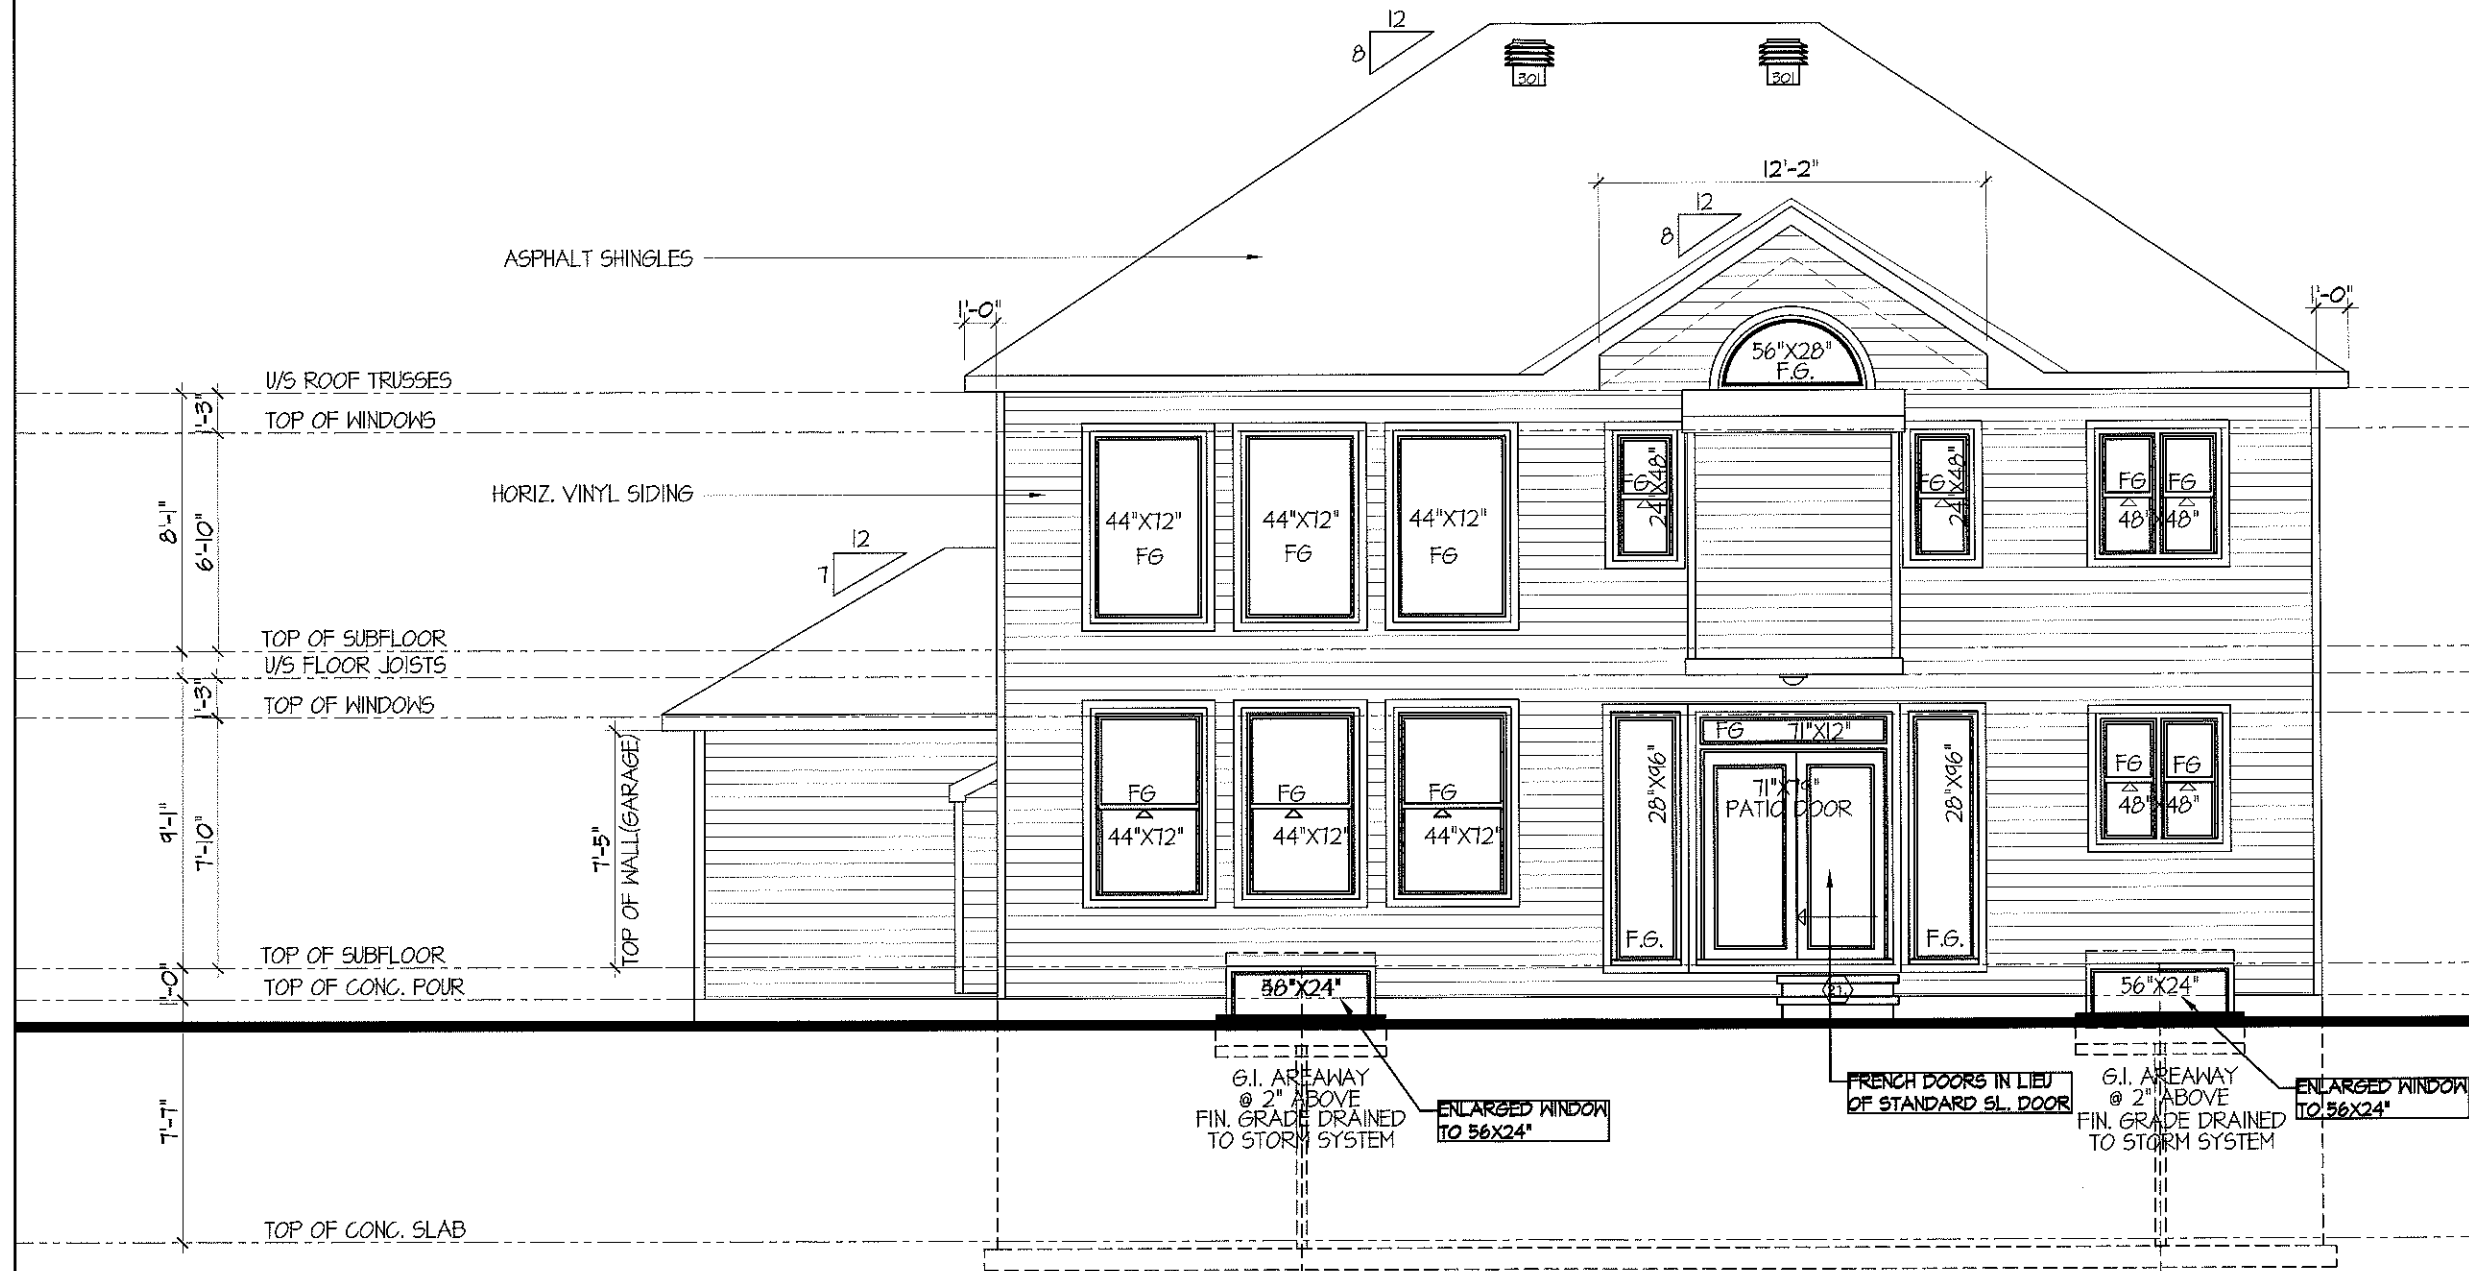

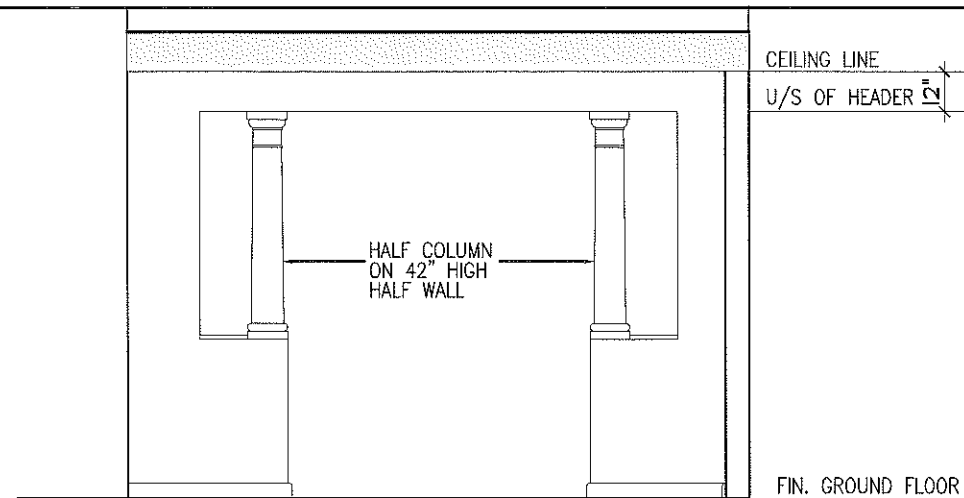


ELEVATION-I
(LIVING-DINING ROOM)

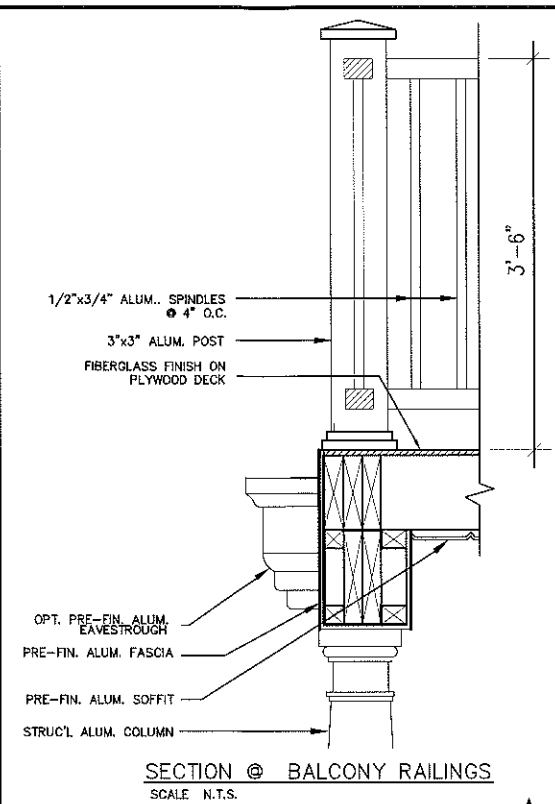


SECTION @ BALCONY RAILINGS
SCALE N.T.S.

NOTE: BRICK ON ELEVATION "B" ONLY

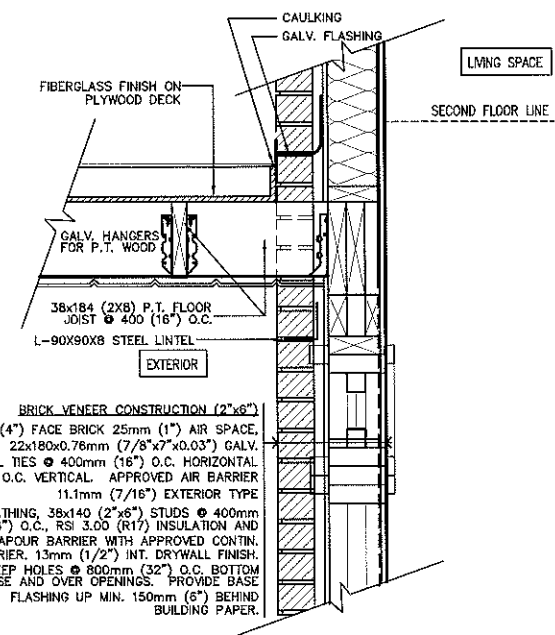

WALL SECTION @ BALCONY
SCALE N.T.S.

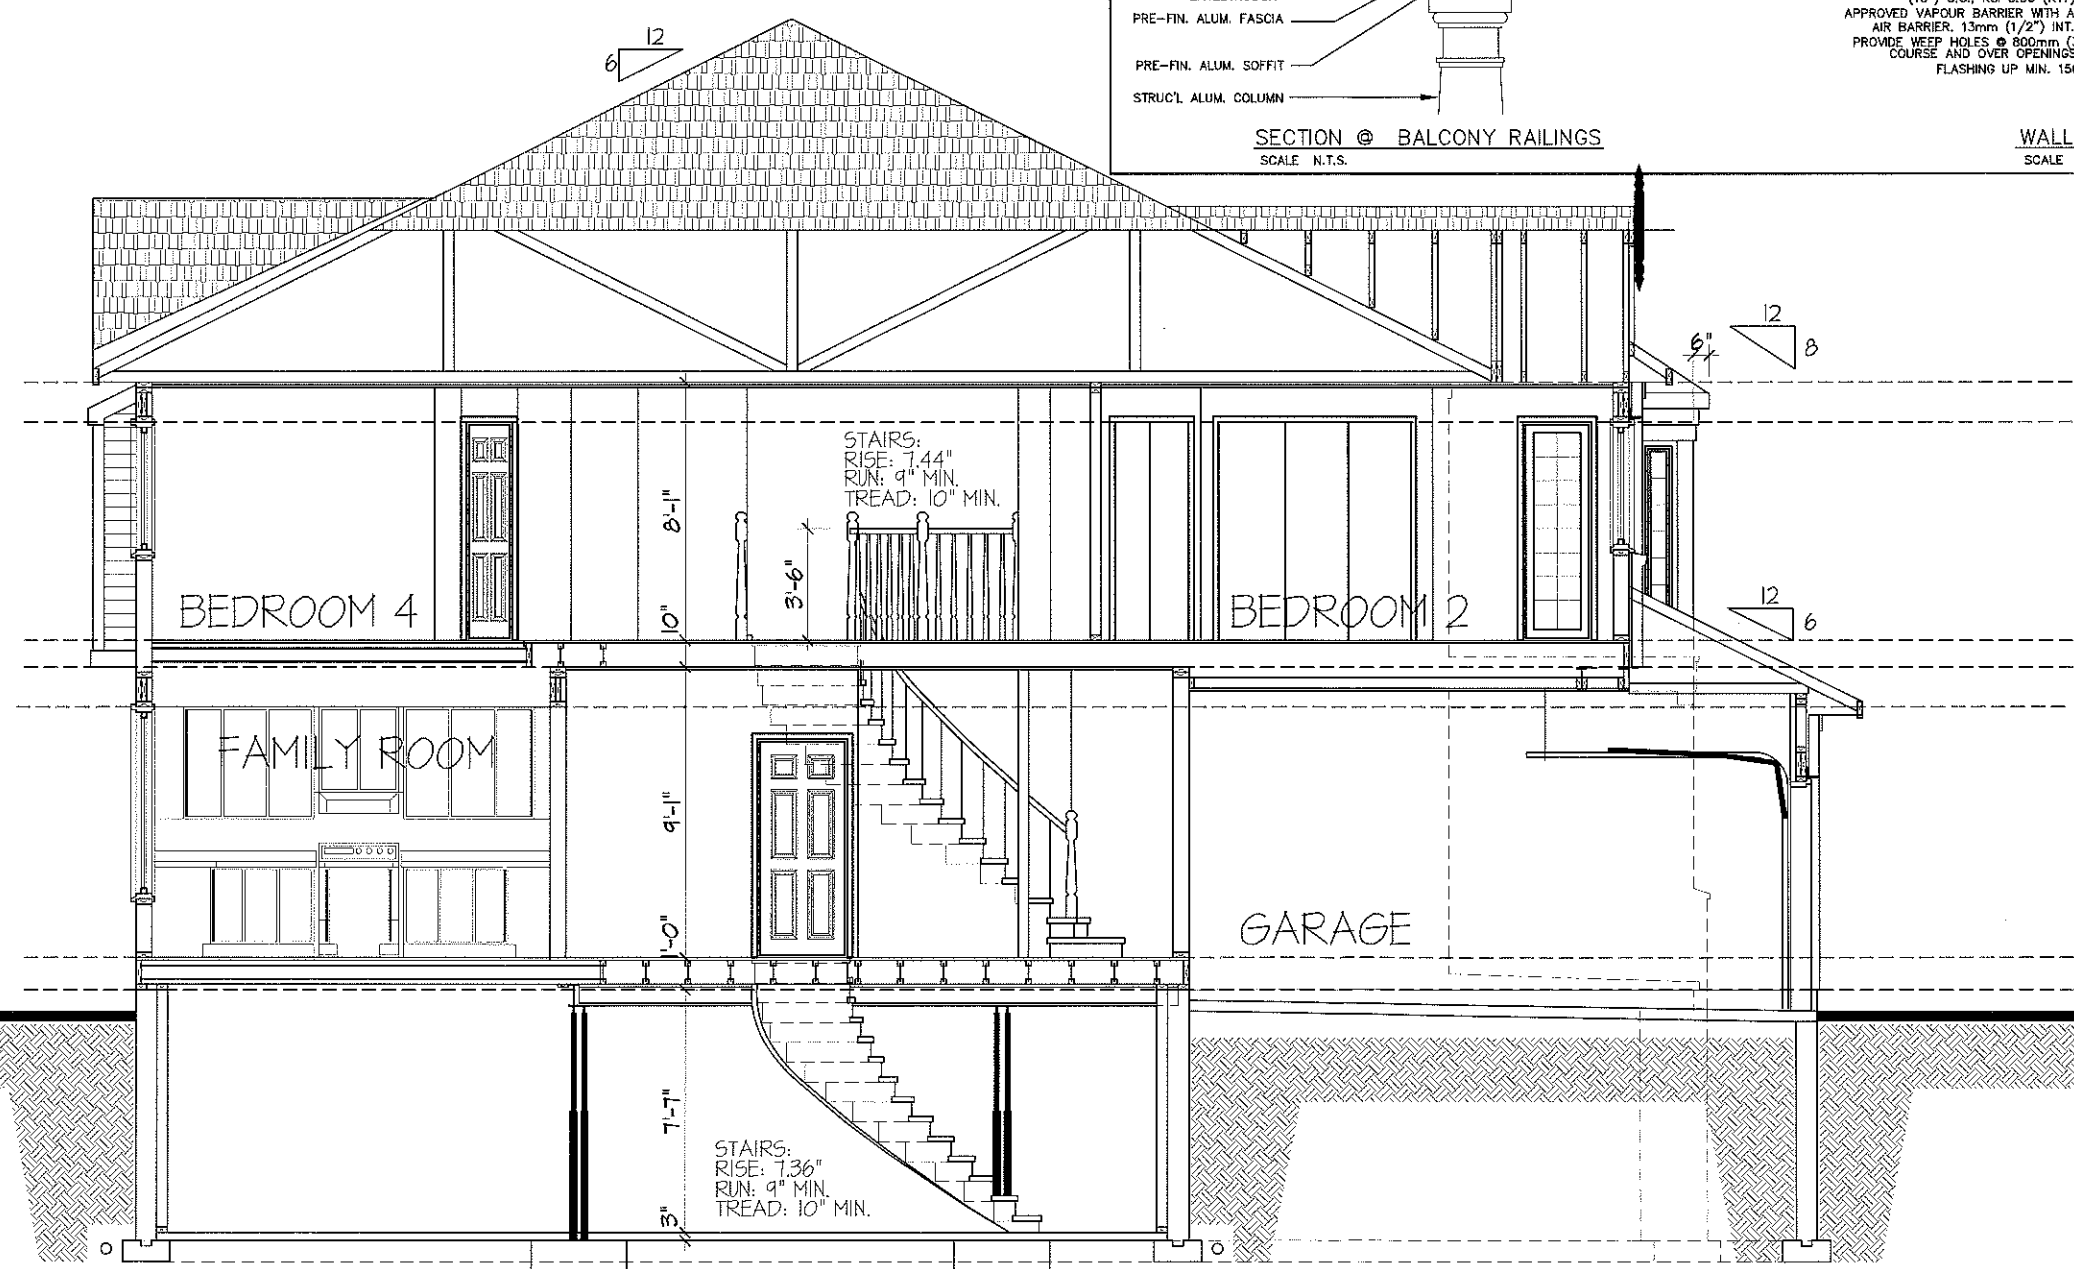

SECTION AT STAIR

508
3CAR

File number: 508	
drawn by: T.L.	date: JAN 2011
scale: 3/16" = 1'	sheet no: 9

No.	Description	By	Date
2	REV. AS PER CONST. SUMMARY	JUL 24-13	SD
1	REV. AS PER CONST. SUMMARY	JUL 10-13	SD

CHEASAPEAKE-2007-B-3CAR

SITE: SHADOW RIDGE 2

LOT NUMBER: 60

CIVIC ADDRESS: 6527 WATERDOWN ST.

PHOENIX HOMES