
 


PAINT SCHEME 1/3

NOTE: PROVIDE SECURITY SYSTEMS
ROUGH-IN SEE SUMMARY

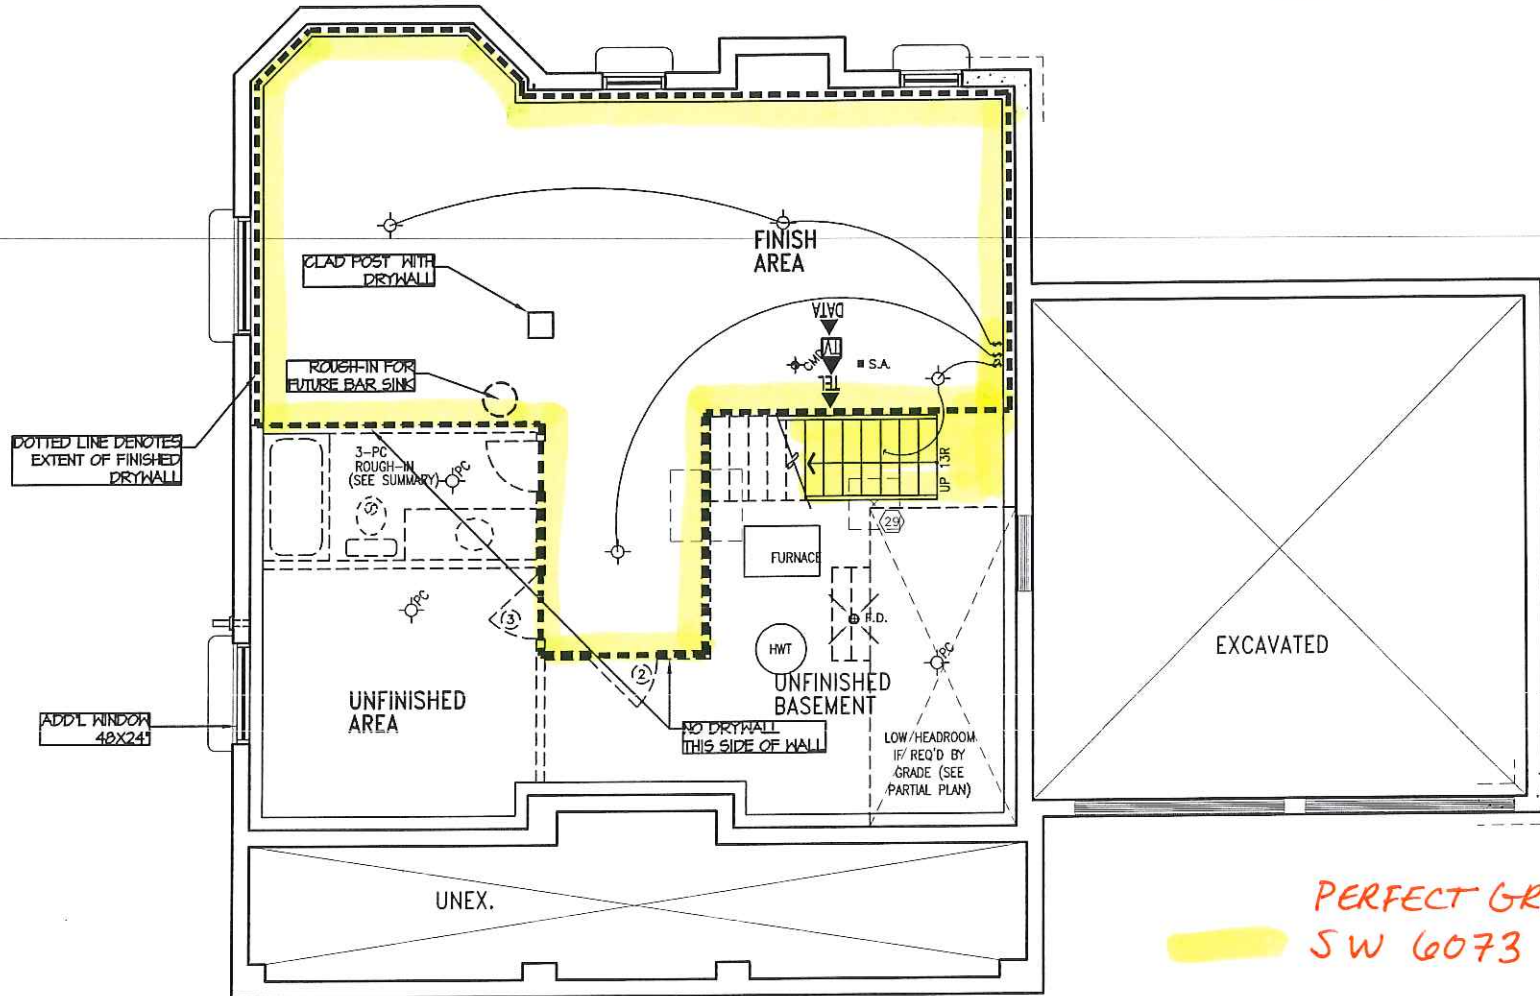

BASEMENT PLAN 'A'


PERFECT GREIGE
SW 6073

Project: SI-A	
Sh. Title: BASEMENT PLAN-A	CL
Drawn By: CL	OF
Checked By: FEB. 2007	3/16"=1'
Date: 3/16"=1'	1A
Scale: 3/16"=1'	6
Sheet no:	

No.	Description	By
2	REV. AS PER CONST. SUMMARY	JUL24-12
1	ISSUED FOR FOUNDATION ONLY	JUNE22-12
REVISIONS		


GREGORIAN-2007-A	
SITE: SHADOW RIDGE2	
LOT NUMBER:	62
CIVIC ADDRESS:	XXXX

Viljoen Architect Inc. 300 A. Wilson Avenue North York, Ontario M3H 1S8 TEL: (416) 630-2255 FAX: (416) 630-4762	
---	--

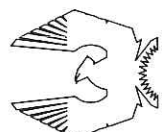	PHOENIX HOMES
---	----------------------

NOTE: PROVIDE SECURITY SYSTEMS
ROUGH-IN SEE SUMMARY

PAINT SCHEME 2/3

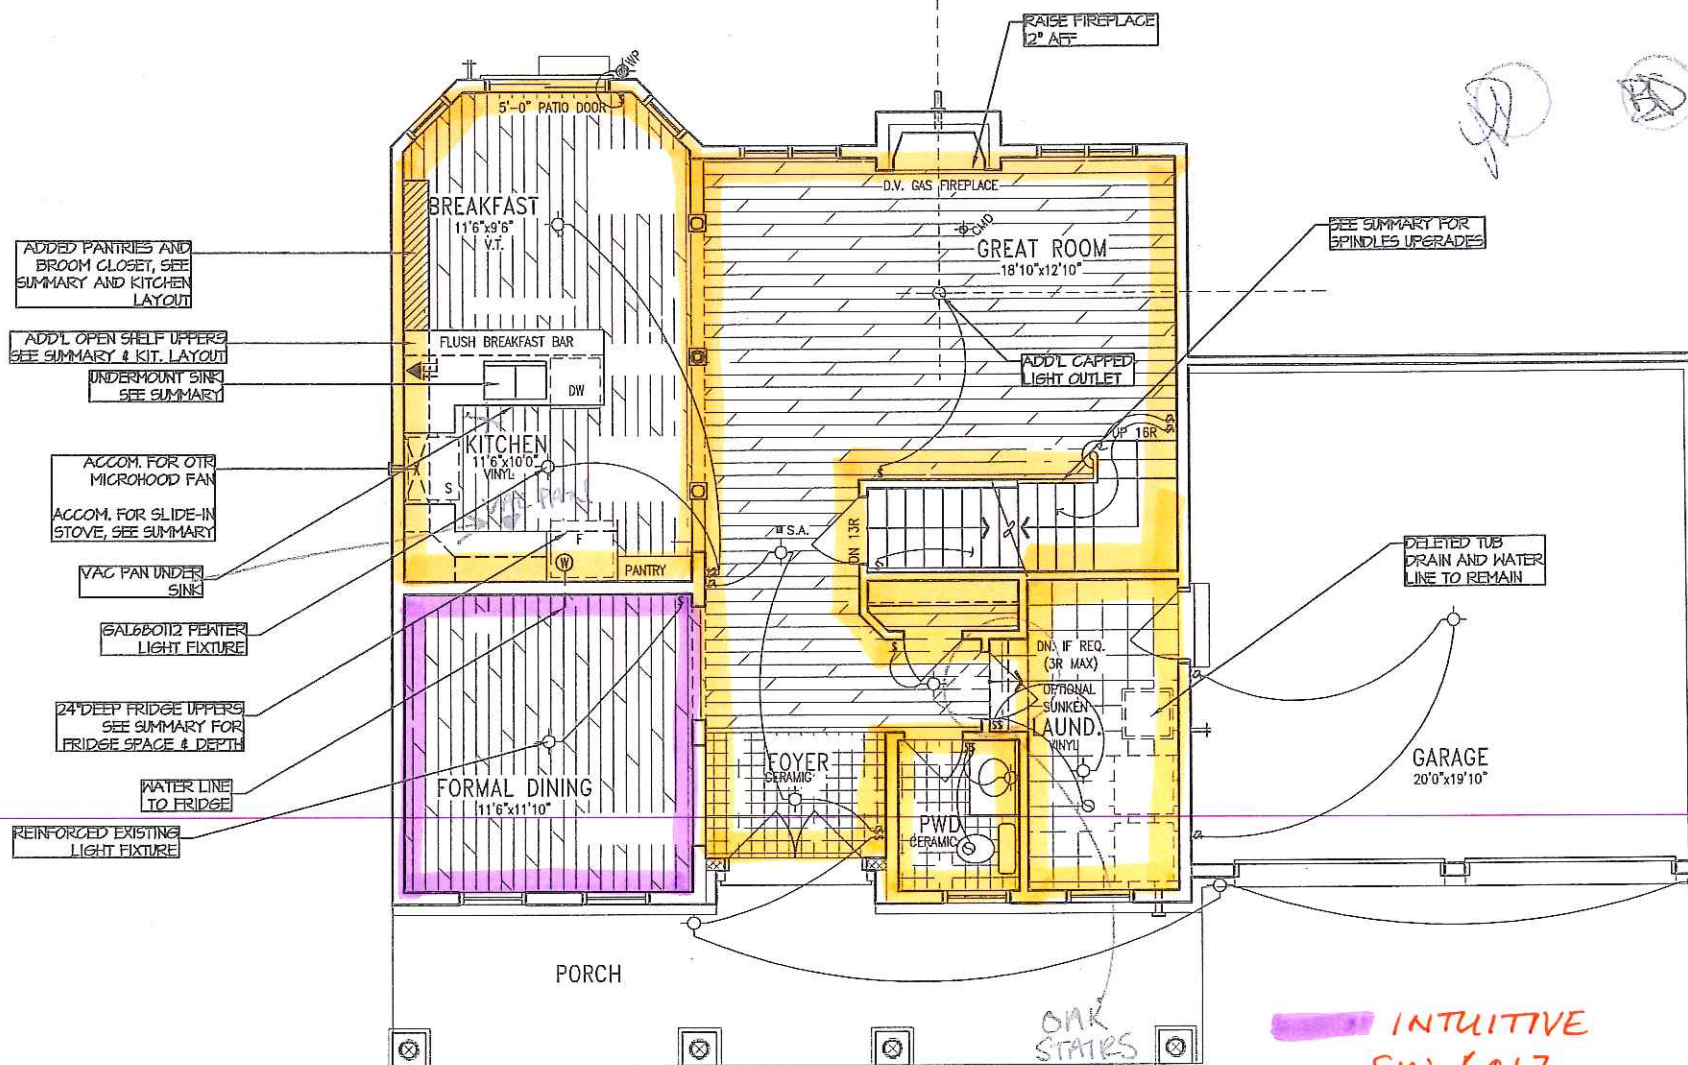

GROUND FLOOR PLAN 'A'

footprint:	S1-A
alt. title:	GROUND FLOOR-A
drawn by:	CL
checked by:	OF
date:	FEB. 2007
scale:	3/16"=1'
sheet no.:	2A
	6

No.	Description	By
2	REV. AS PER CONST. SUMMARY	JUL24-12
1	ISSUED FOR FOUNDATION ONLY	JUNE22-12

GREGORIAN-2007-A


SITE: SHADOW RIDGE2

LOT NUMBER: 62

CIVIC ADDRESS: XXXX

Viljoen
Architect
Inc.


300 A
Wilson Avenue
North York, Ontario
M3H 1S8
TEL: (416) 630-2255
FAX: (416) 630-4752

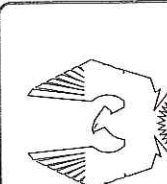

PHOENIX HOMES

PAINT SCHEME 3/3

NOTE: PROVIDE SECURITY SYSTEMS
ROUGH-IN SEE SUMMARY

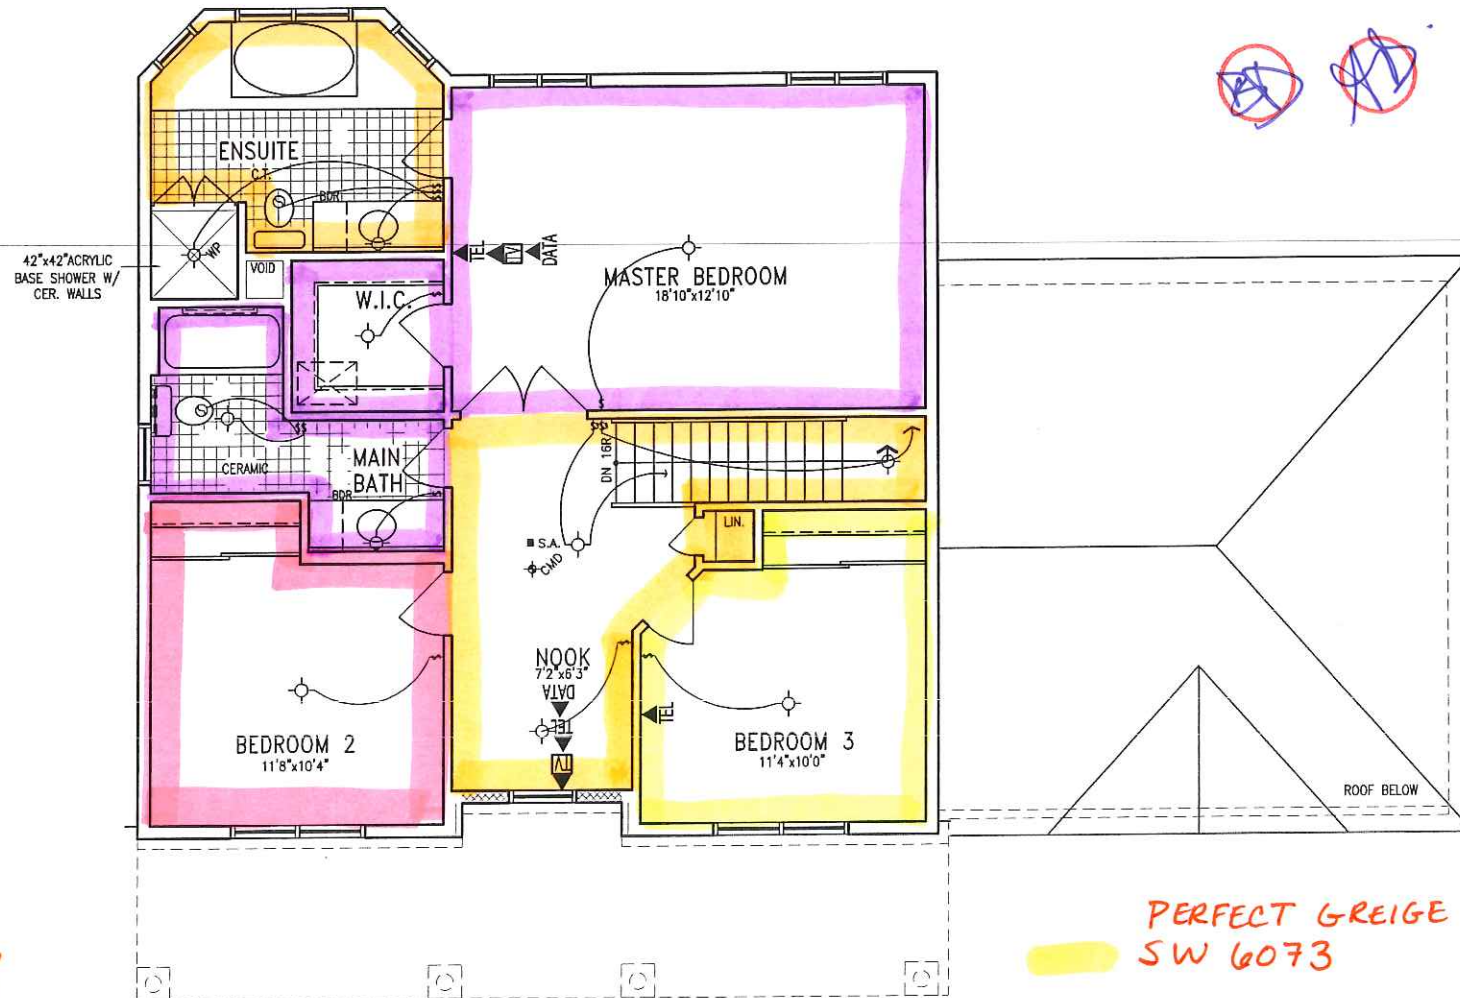

Project: S1-A	Sheet: 3A
Rev: 6	
Rev: 3A	
Rev: 6	

No.	Description	Date	By
2	REV. AS PER CONST. SUMMARY	JUL24-12	SD
1	ISSUED FOR FOUNDATION ONLY	JUN22-12	SD

GREGORIAN-2007-A	SITE: SHADOW RIDGE2
LOT NUMBER: 62	CIVIC ADDRESS: XXXX

Viljoen Architect Inc.

300 A. Wilson Avenue
North York, Ontario
M3H 1S8
TEL: (416) 630-2255
FAX: (416) 630-4782

PHOENIX HOMES