



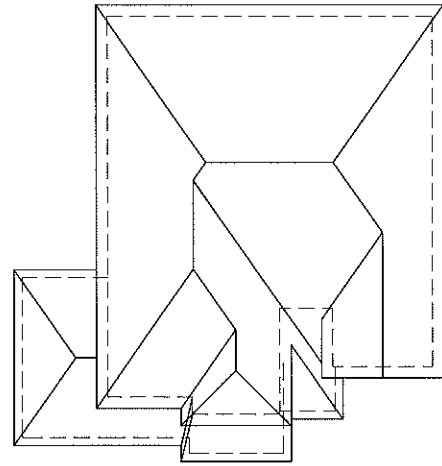

ROOF PLAN 'B'

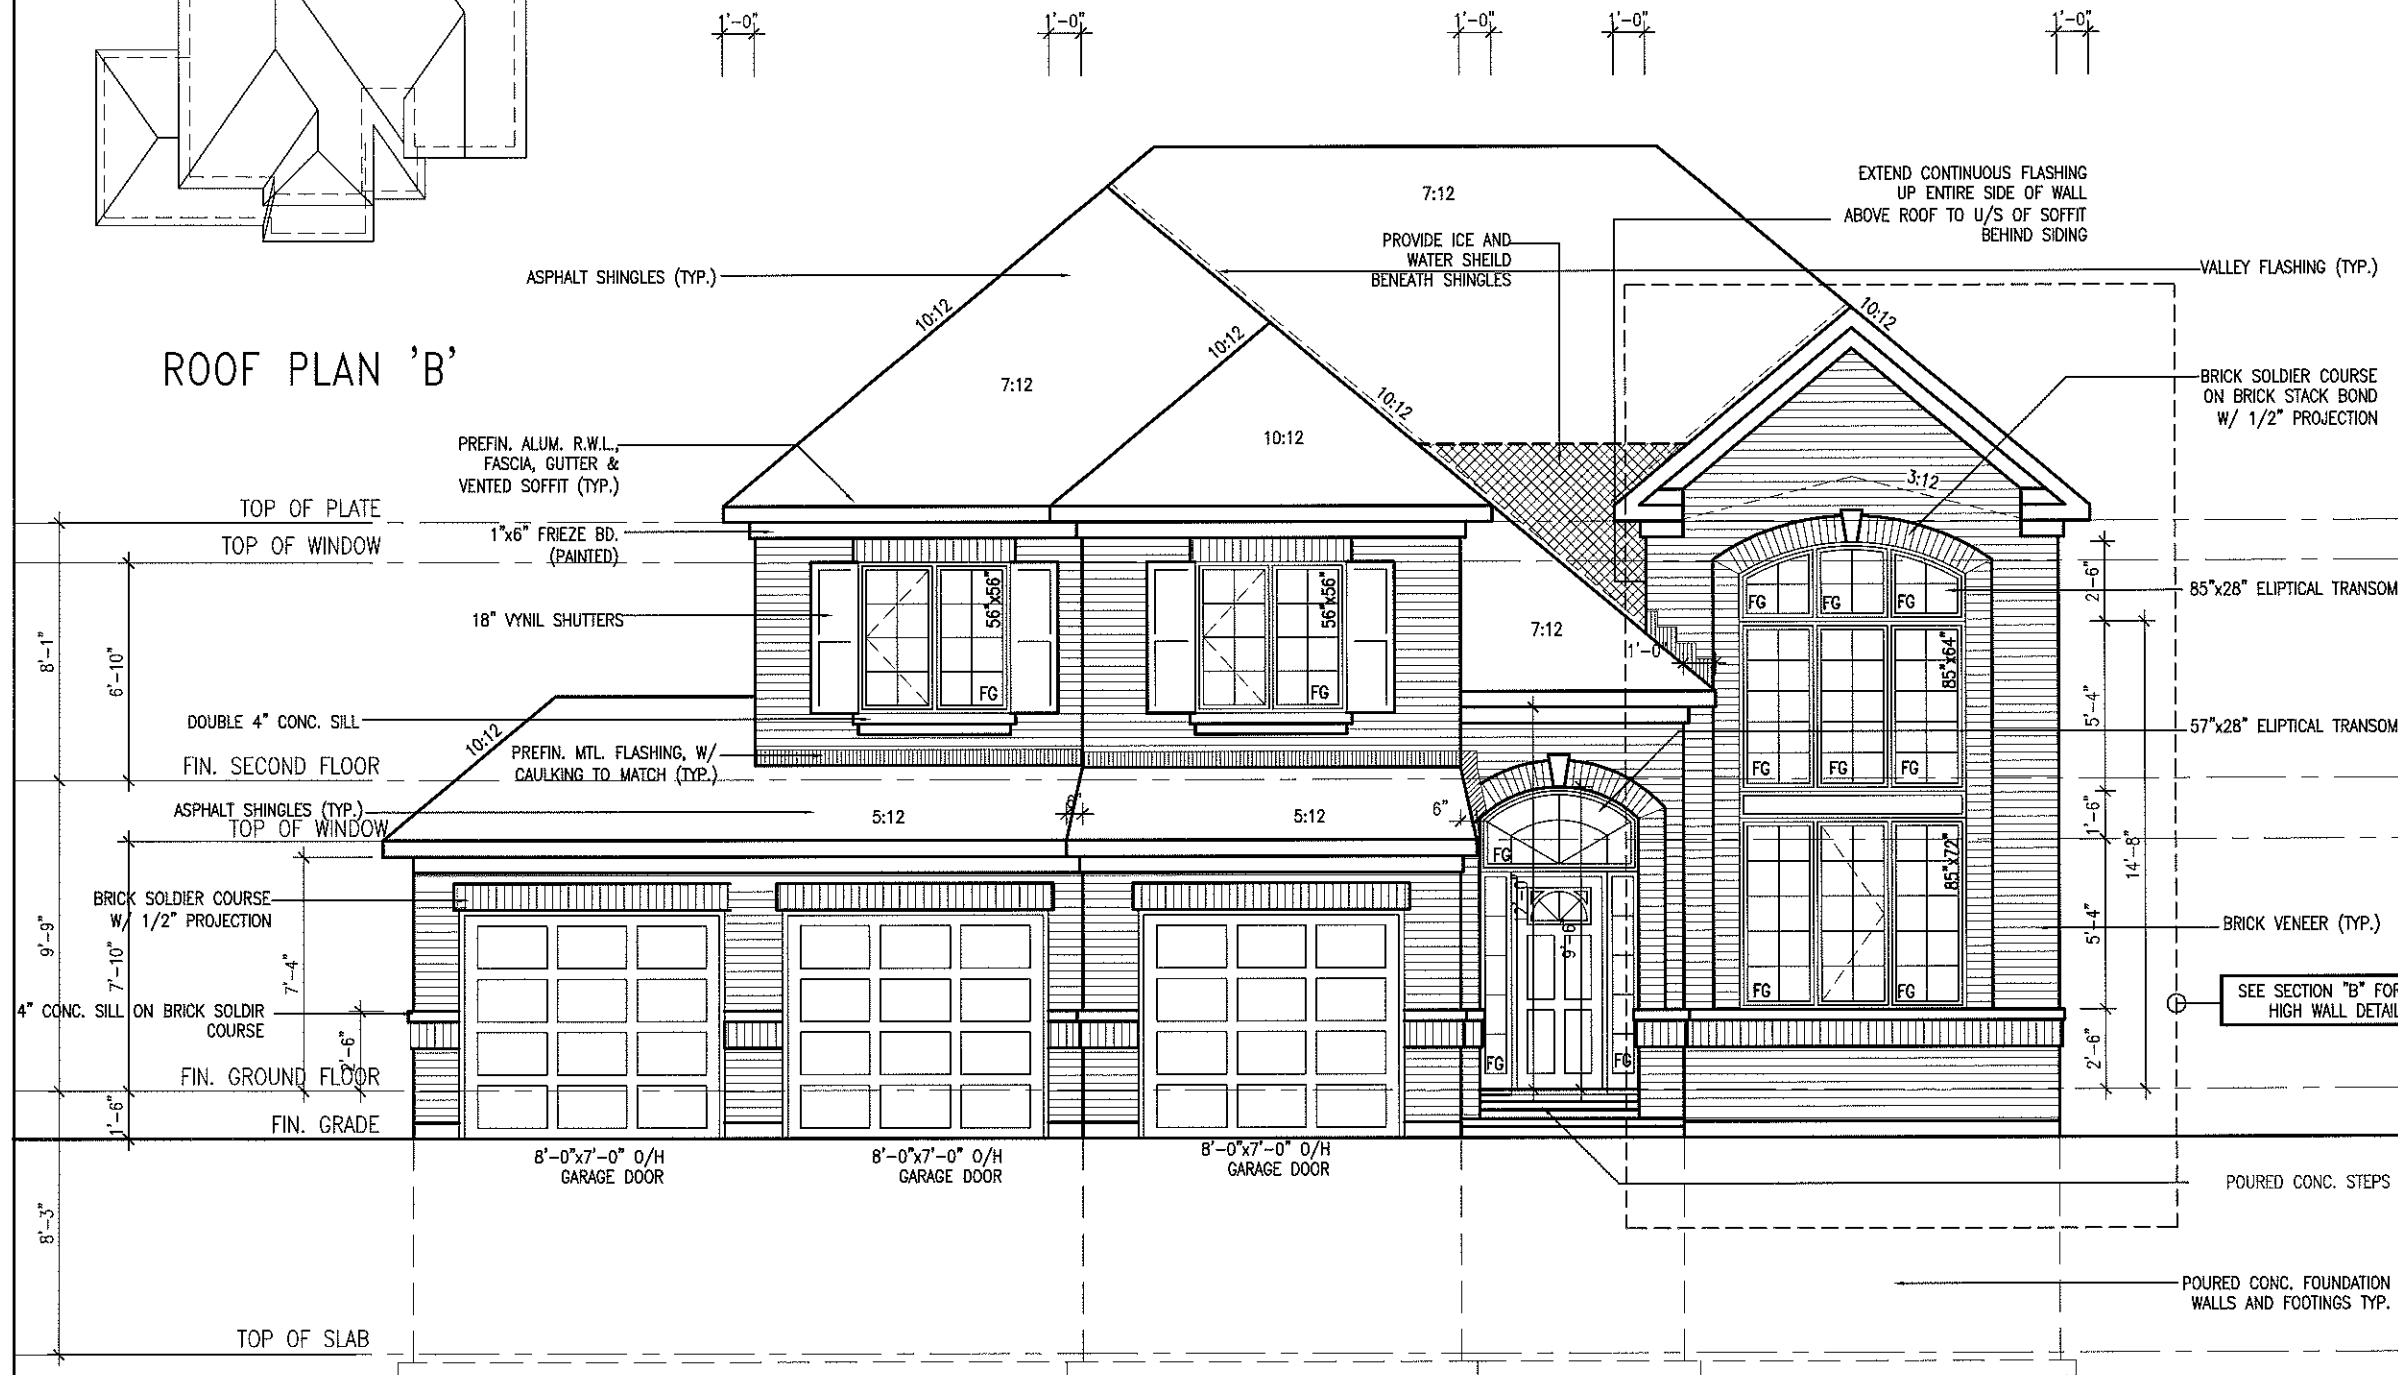

FRONT ELEVATION 'B'
(3 CAR GARAGE)

511
3CAR

511-3CAR
sh. title: SD
drawn by: TL
checked by: JAN 2011
date: 3/16/11
scale: 3/16=1'
sheet no: 5B
9

2	REV. AS PER CONST. SUMMARY	JUL 26-13	SD	By
1	ISSUED FOR FOUNDATION ONLY	JUL 22-13	SD	Date
No.	Description			REVISIONS

YARMOUTH-2007-B

SITE: SHADOW RIDGE 2

LOT NUMBER: 63

CIVIC ADDRESS: 6593 WATERDOWN ST.

PHOENIX HOMES



511
3CAR

sht. title:

checked by: IL
date: JAN.2011

sheet no: 


5

YARMOUTH-2007-A/B


SITE: SHADOW RIDGE 2

LOT NUMBER:

CIVIC ADDRESS:
6533 WATERDOWN ST.

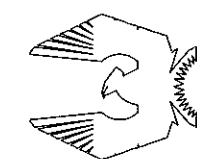

PHOENIX HOMES

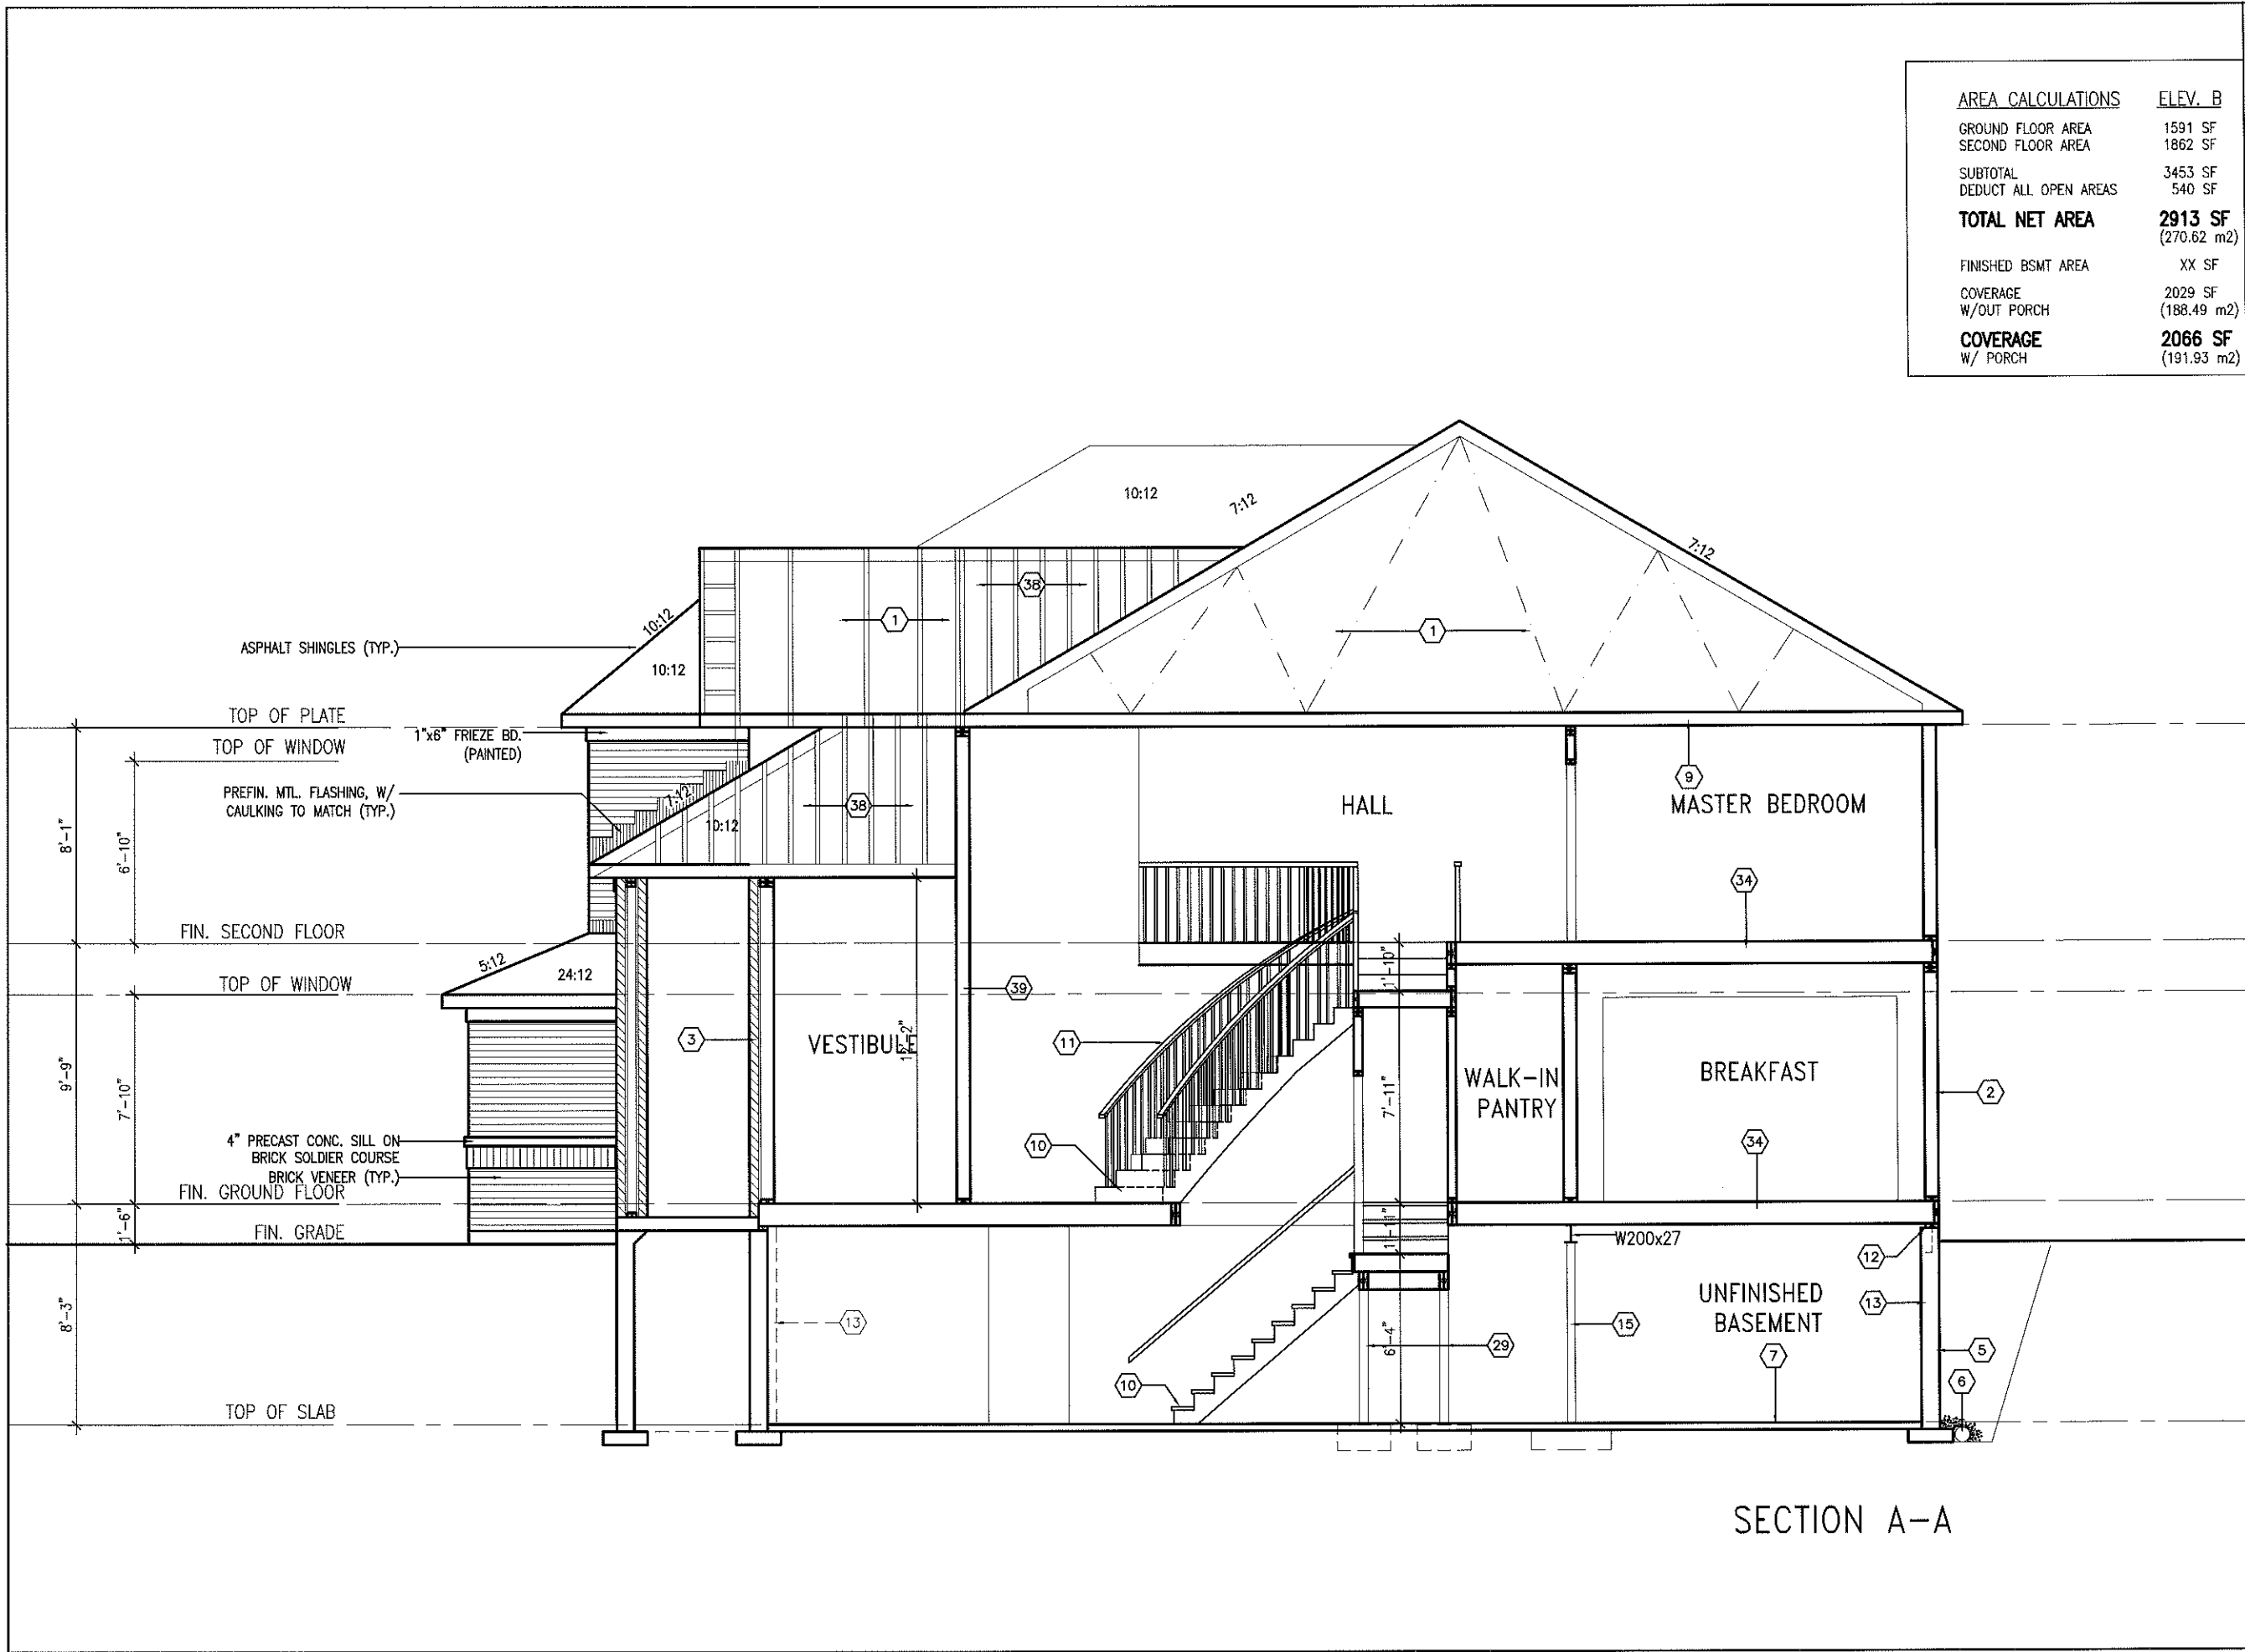

AREA CALCULATIONS		ELEV. B
GROUND FLOOR AREA	1591 SF	
SECOND FLOOR AREA	1862 SF	
SUBTOTAL	3453 SF	
DEDUCT ALL OPEN AREAS	540 SF	
TOTAL NET AREA	2913 SF	
	(270.62 m2)	
FINISHED BSMT AREA	XX SF	
COVERAGE W/OUT PORCH	2029 SF	
	(188.49 m2)	
COVERAGE W/ PORCH	2066 SF	
	(191.93 m2)	

511
3CAR

Footprint: 511-3CAR
Sht. Title: SD
Drawn By: TL
Checked By: JAN 2011
Date: 9/16/11
Scale: 3/16"=1'
Sheet no: 9


2	REV. AS PER CONST. SUMMARY	JUL 26-13	SD	By
1	ISSUED FOR FOUNDATION ONLY	JUL 22-13	SD	Date
No. Description REVISIONS				

YARMOUTH-2007-B

SITE: SHADOW RIDGE 2

LOT NUMBER: 63

CIVIC ADDRESS: 6533 WATERDOWN ST.

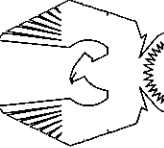

PHOENIX HOMES