


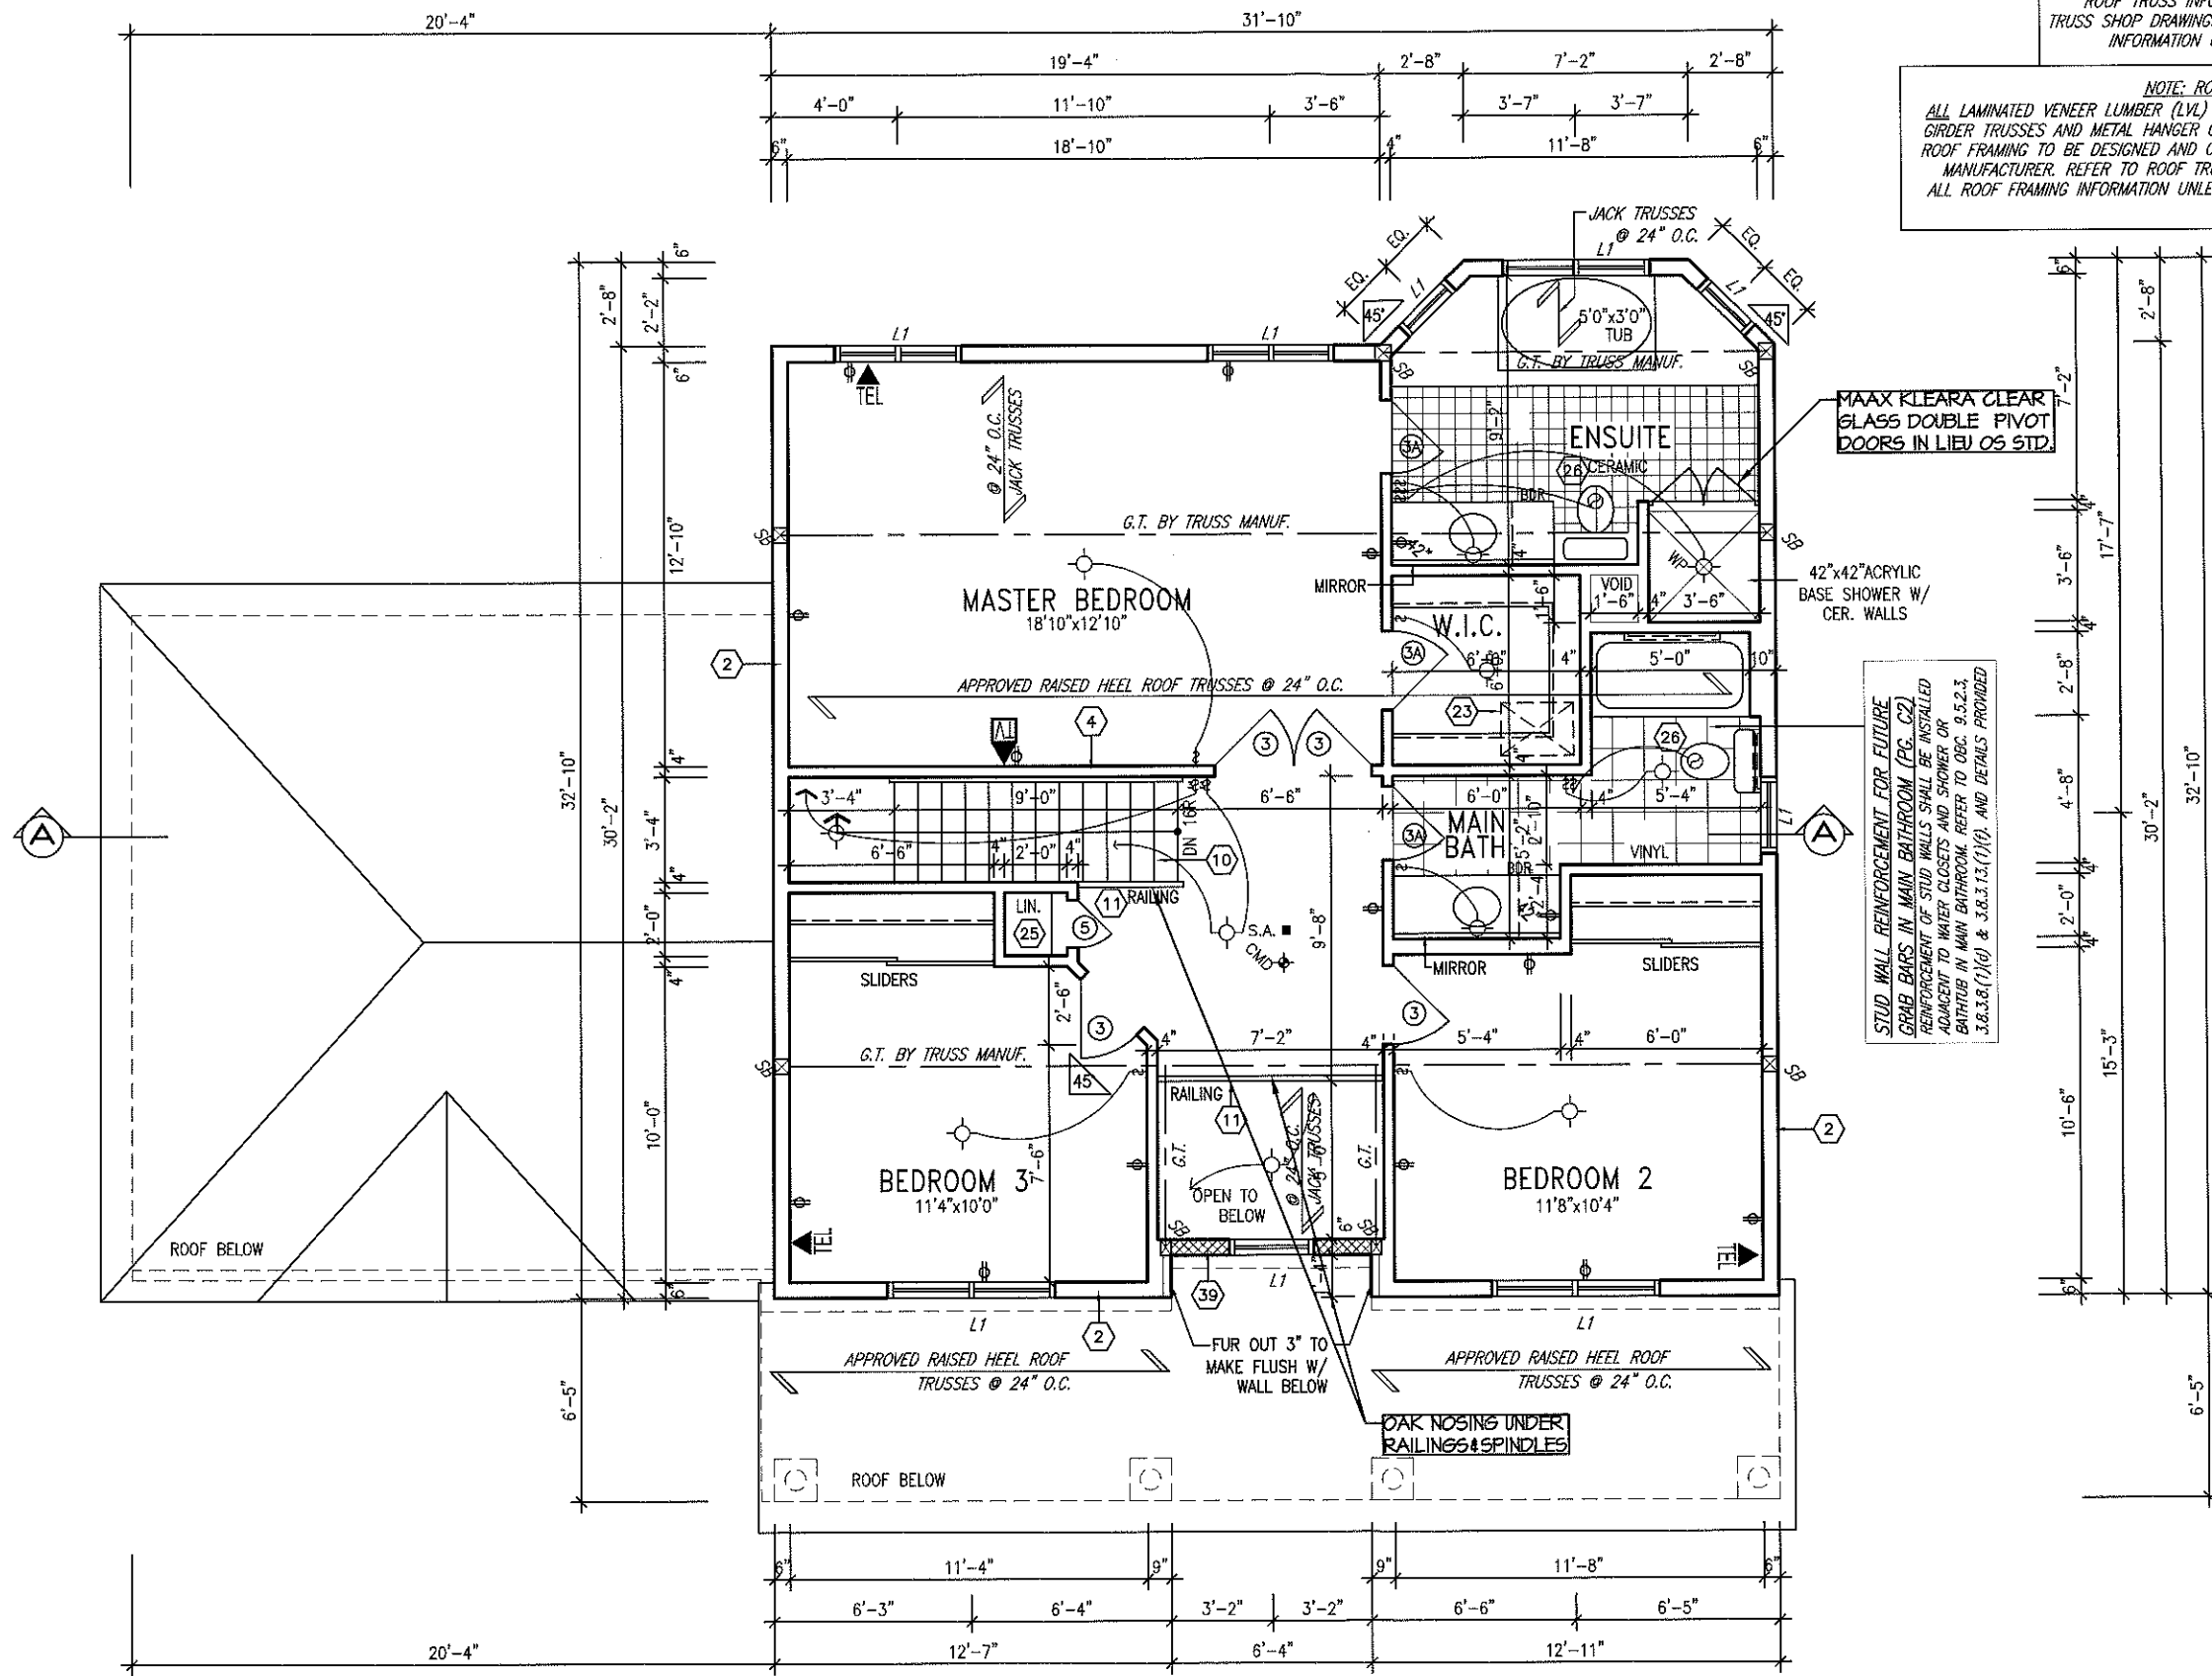

SECOND FLOOR PLAN 'A'

NOTE:  
ALL SBs ARE SB2 U/ NOTED

NOTE:  
ROOF TRUSS INFORMATION REFER TO ROOF TRUSS SHOP DRAWINGS FOR ALL ROOF FRAMING INFORMATION UNLESS OTHERWISE NOTED.

NOTE: ROOF FRAMING INFORMATION  
ALL LAMINATED VENEER LUMBER (LVL) BEAMS, BUILT-UP BEAMS, GIRDER TRUSSES AND METAL HANGER CONNECTIONS SUPPORTING ROOF FRAMING TO BE DESIGNED AND CERTIFIED BY ROOF TRUSS MANUFACTURER. REFER TO ROOF TRUSS SHOP DRAWINGS FOR ALL ROOF FRAMING INFORMATION UNLESS OTHERWISE NOTED ON ARCHITECTURAL DRAWINGS.

STUD WALL REINFORCEMENT FOR FUTURE  
GRAB BARS IN MAIN BATHROOM (PG. C2)  
REINFORCEMENT OF STUD WALLS SHALL BE INSTALLED  
ADJACENT TO WATER CLOSETS AND SHOWER OR  
BATHUB IN MAIN BATHROOM. REFER TO CBC 9.5.2.3,  
3.8.3.6 (1)(c) & 3.8.3.13 (1)(f). AND DETAILS PROVIDED

MAAX KLEARA CLEAR  
GLASS DOUBLE PIVOT  
DOORS IN LIEU OF STD.

|              |                |
|--------------|----------------|
| Footprint:   | S1-A           |
| Sheet title: | SECOND FLOOR-A |
| drawn by:    | CL             |
| checked by:  | OF             |
| date:        | FEB. 2007      |
| scale:       | 3/16"=1'       |
| sheet no:    | 3A<br>6        |


| No. | Description                | Date     | By |
|-----|----------------------------|----------|----|
| 2   | REV. AS PER CONST. SUMMARY | JUL25-13 | SD |
| 1   | REV. AS PER CONST. SUMMARY | JUL16-12 | SD |

|                                   |
|-----------------------------------|
| GREGORIAN-2007-A                  |
| SITE: SHADOW RIDGE 2              |
| LOT NUMBER: 68                    |
| CIVIC ADDRESS: 6543 WATERDOWN ST. |


**Viljoen Architect Inc.**

300 A. Wilson Avenue  
North York, Ontario  
M3H 1S8  
TEL: (416) 630-2255  
FAX: (416) 630-4782

**PHOENIX HOMES**

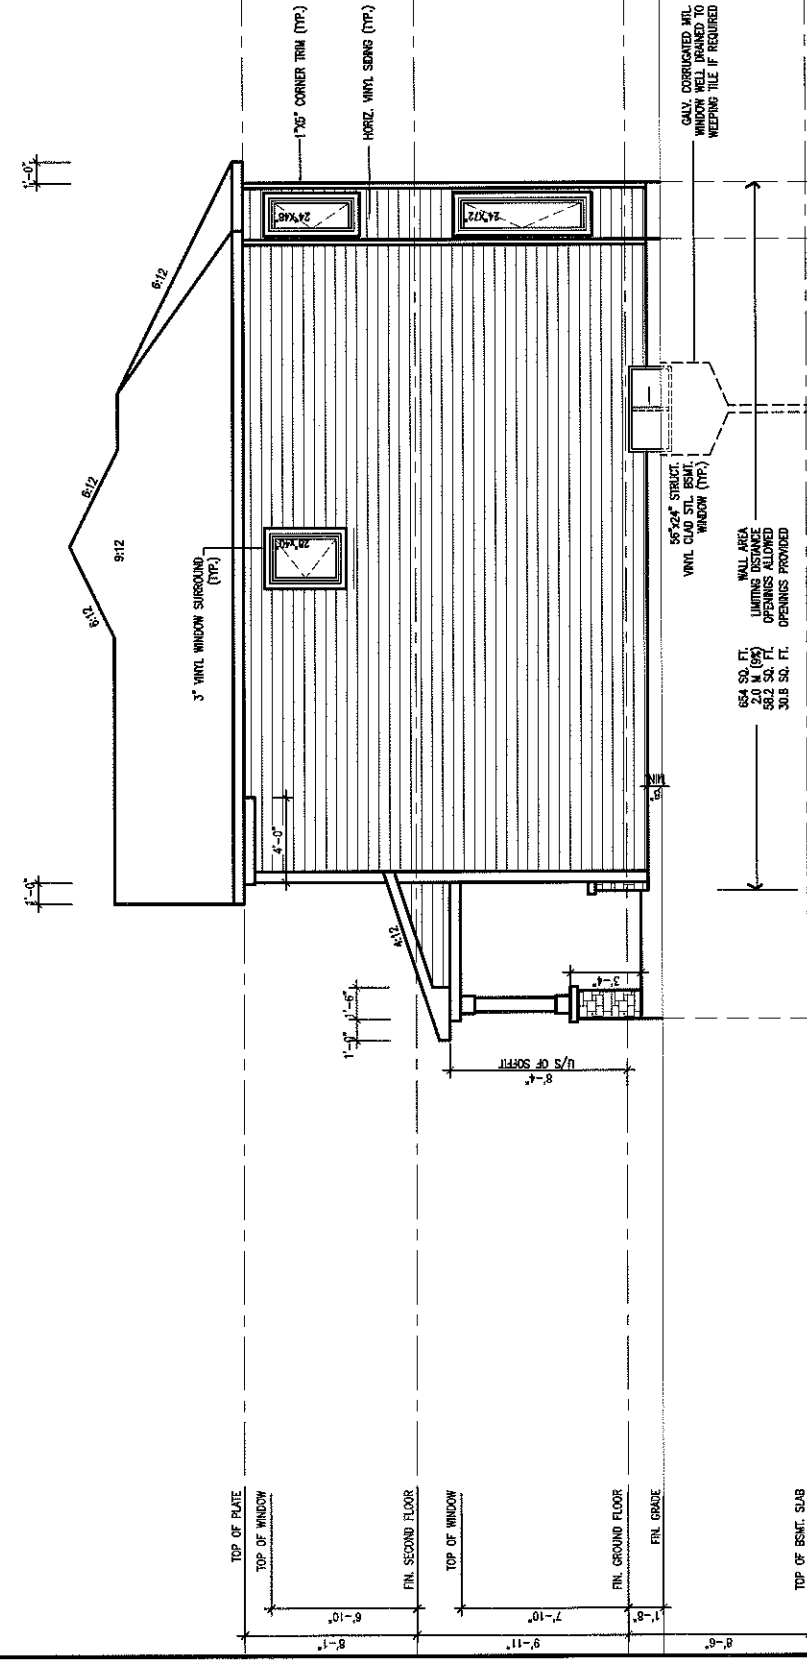


RIGHT ELEVATION 'A'

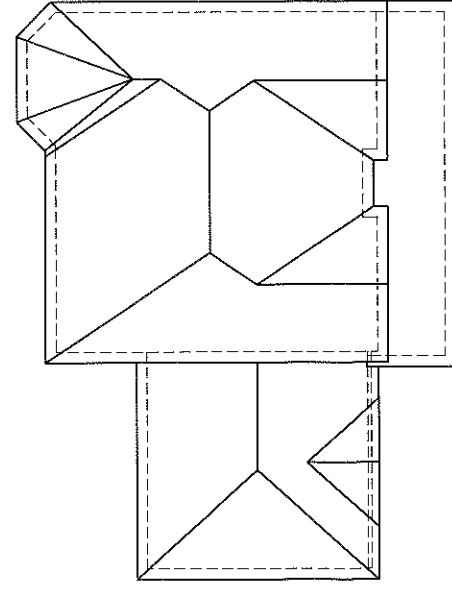


ROOF PLAN 'A'

N.T.S.

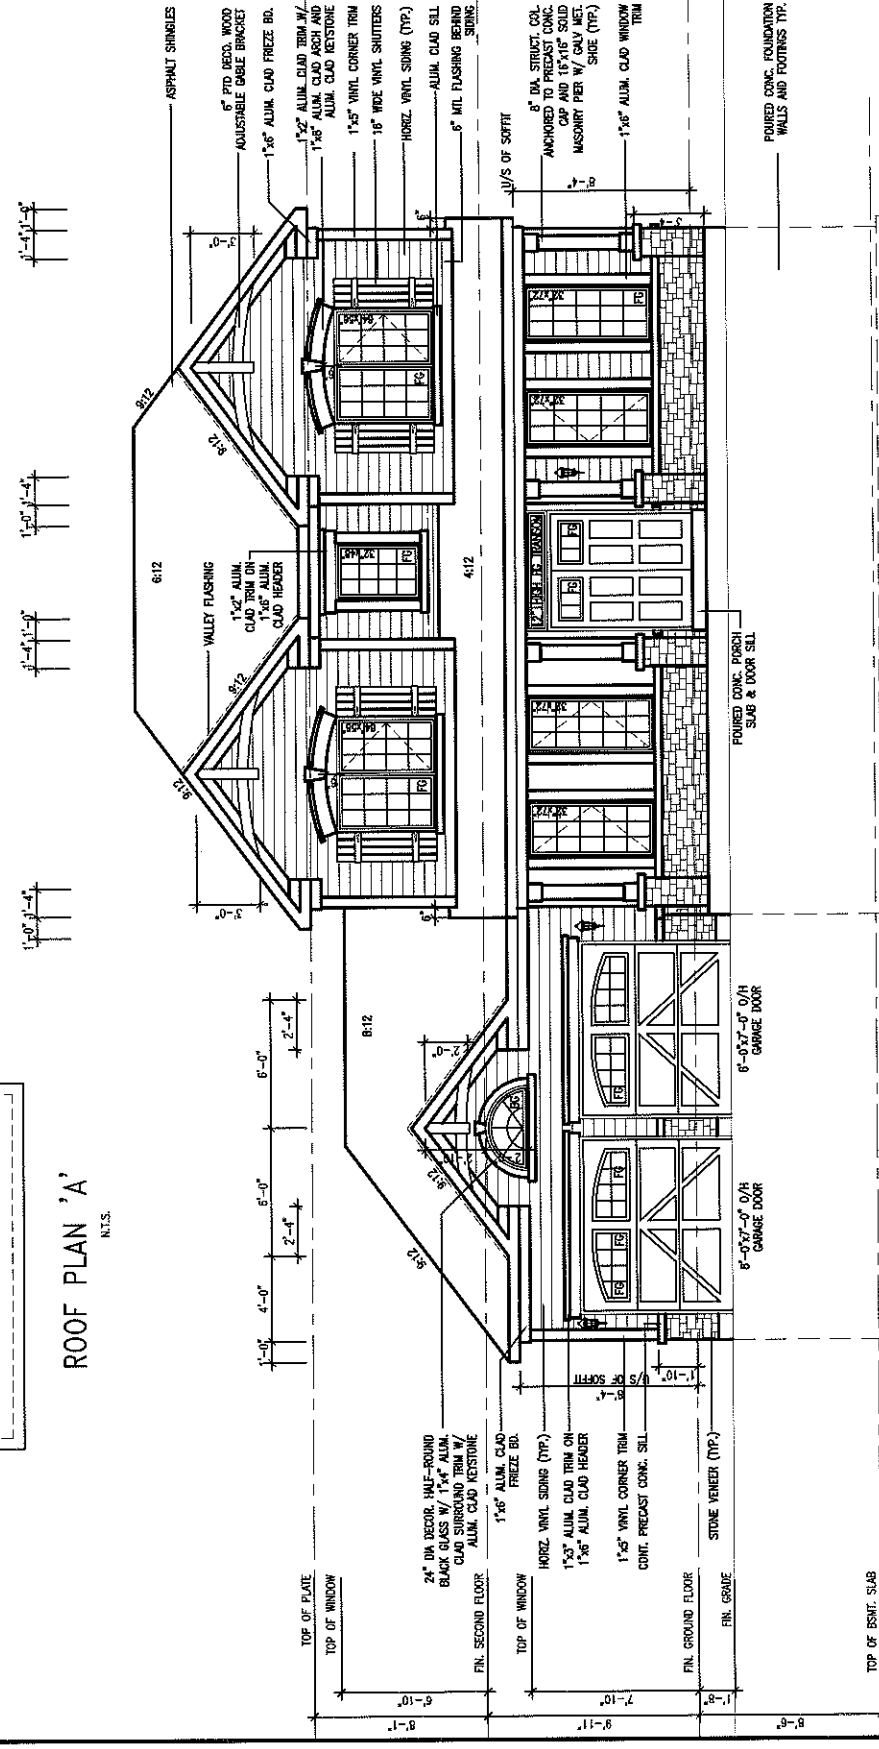

FRONT ELEVATION 'A' (SIDING W/ STONE BASE)

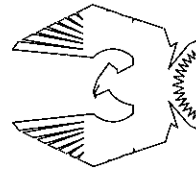

PHOENIX HOMES

Viljoen  
Architect  
Inc.

300 A Wilson Avenue  
North York, Ontario  
M3H 1S8  
TEL: (416) 630-2255  
FAX: (416) 630-4782


GREGORIAN-2007-A

SITE: SHADOW RIDGE 2


LOT NUMBER:

CIVIC ADDRESS:  
6543 WATERDOWN ST.

[illegible]

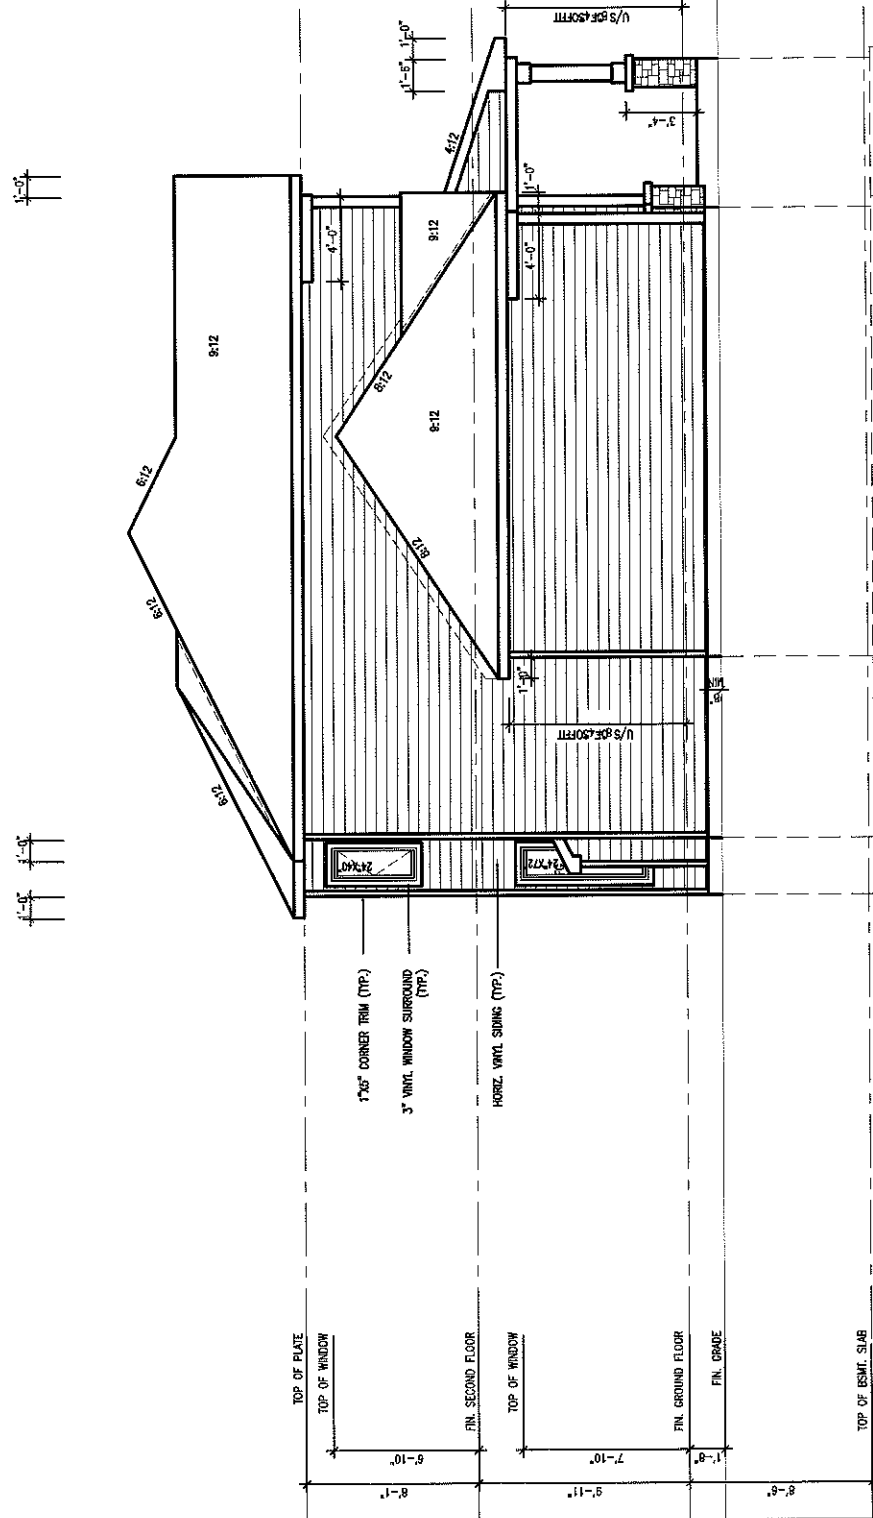


NOTE:  
REFER TO FRONT ELEVATION FOR TYPICAL  
NOTES & INFORMATION

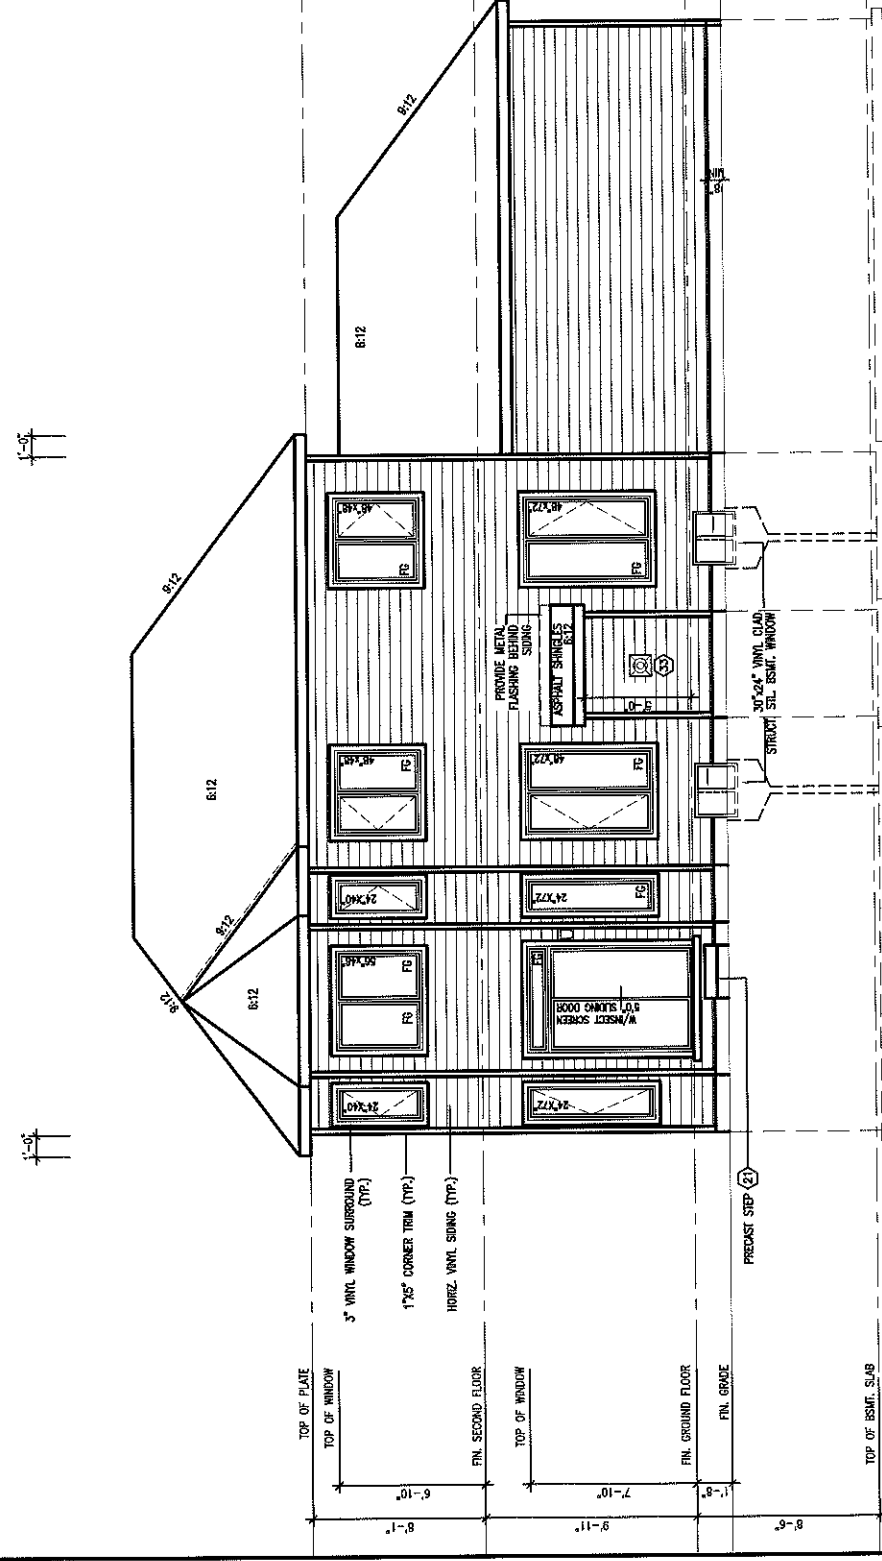

**NOTE:**  
REFER TO FRONT ELEVATION FOR TYPICAL  
NOTES & INFORMATION

Viljoen  
Architect  
Inc.

300 A Wilson Avenue  
North York, Ontario  
M3H 1S8  
TEL: (416) 630-2255  
FAX: (416) 630-4782

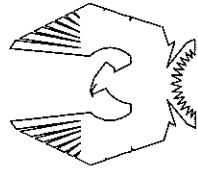

PHOENIX HOMES

GREGORIAN-2007-A

SITE: SHADON RIDGE 2

LOT NUMBER:

CIVIC ADDRESS:  
6543 WATERDOWN ST.


|             |   |  |  |
|-------------|---|--|--|
| footprint:  | <div style="border: 1px solid black; padding: 5px; display: inline-block;">           S   - A         </div>   |  |  |
| slt. title: | ELEVATIONS-A   |  |  |
| drawn by:   | CL   |  |  |
| checked by: | OF   |  |  |
| date:       | FEB. 2007   |  |  |
| scale:      | $1/8" = 1'$   |  |  |
| sheet no:   | <div style="border: 1px solid black; padding: 10px; display: inline-block; text-align: center;"> <div style="border-bottom: 1px solid black; margin-bottom: 5px;">           5A         </div> <div style="margin-top: 5px;">           6         </div> </div> |  |  |

| No.       | Description                | Date      | By |
|-----------|----------------------------|-----------|----|
| 2         | REV. AS PER CONST. SUMMARY | JUL 23-13 | SD |
| 1         | REV. AS PER CONST. SUMMARY | JUL 16-12 | SD |
| REVISIONS |                            |           |    |

1'-0" 1'-0" 1'-0"

TOP OF PLATE  
TOP OF WINDOW  
8'-1"  
6'-10"  
FIN. SECOND FLOOR  
TOP OF WINDOW  
9'-11"  
7'-10"  
FIN. GROUND FLOOR  
1'-8"  
FIN. GRADE  
8'-6"  
TOP OF BSMT. SLAB

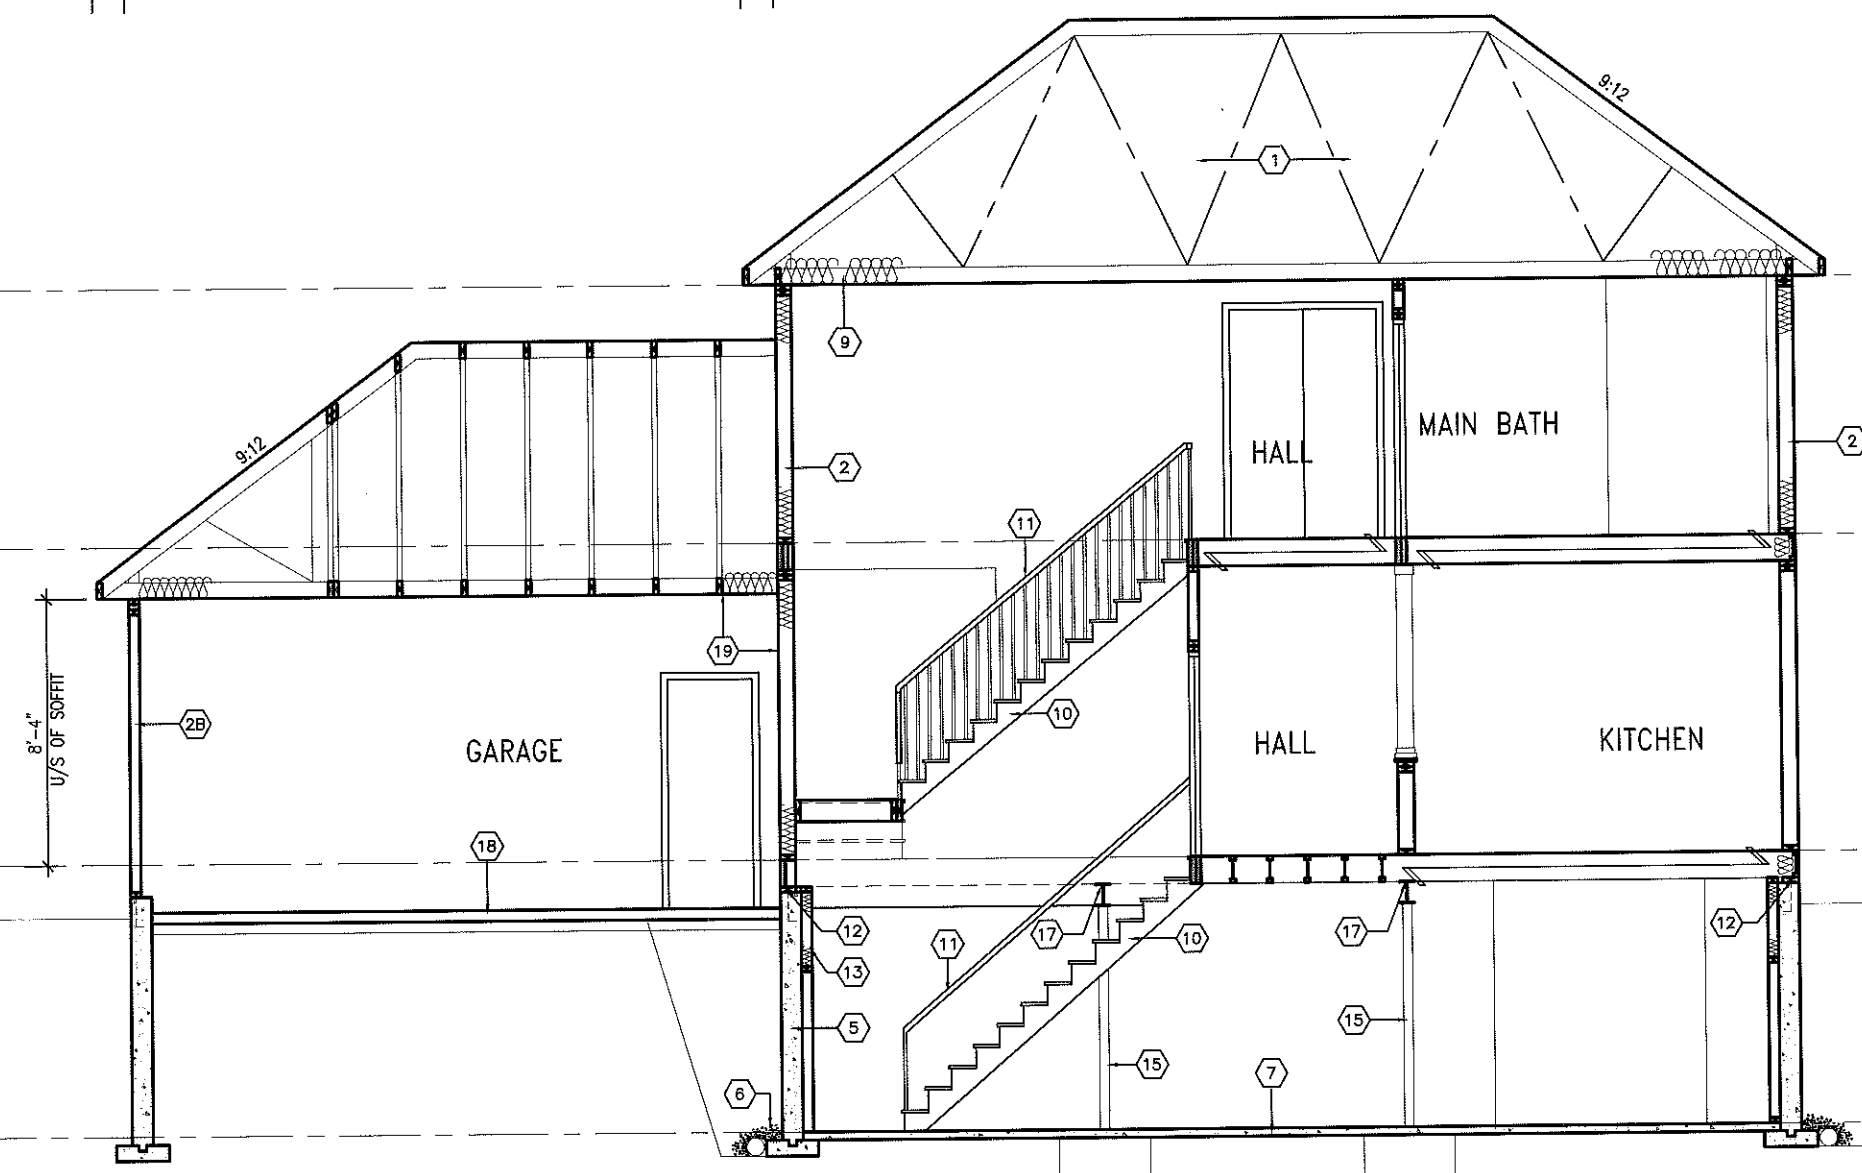

SECTION A-A



**Viljoen Architect Inc.**  
300 A. Wilson Avenue  
North York, Ontario  
M3H 1S8  
TEL: (416) 630-2255  
FAX: (416) 630-4782

**GREGORIAN-2007-A**  
SITE: SHADOW RIDGE 2  
LOT NUMBER: **68**  
CIVIC ADDRESS:  
6543 WATERDOWN ST.

| No.       | Description                | Date     | By |
|-----------|----------------------------|----------|----|
| 2         | REV. AS PER CONST. SUMMARY | JUL23-13 | SD |
| 1         | REV. AS PER CONST. SUMMARY | JUL16-12 | SD |
| REVISIONS |                            |          |    |

Footprint: SI-A  
 Sht. title: SECTION  
 drawn by: CL  
 checked by: OF  
 date: FEB. 2001  
 scale: 3/16"=1'  
 sheet no: **6/6**