


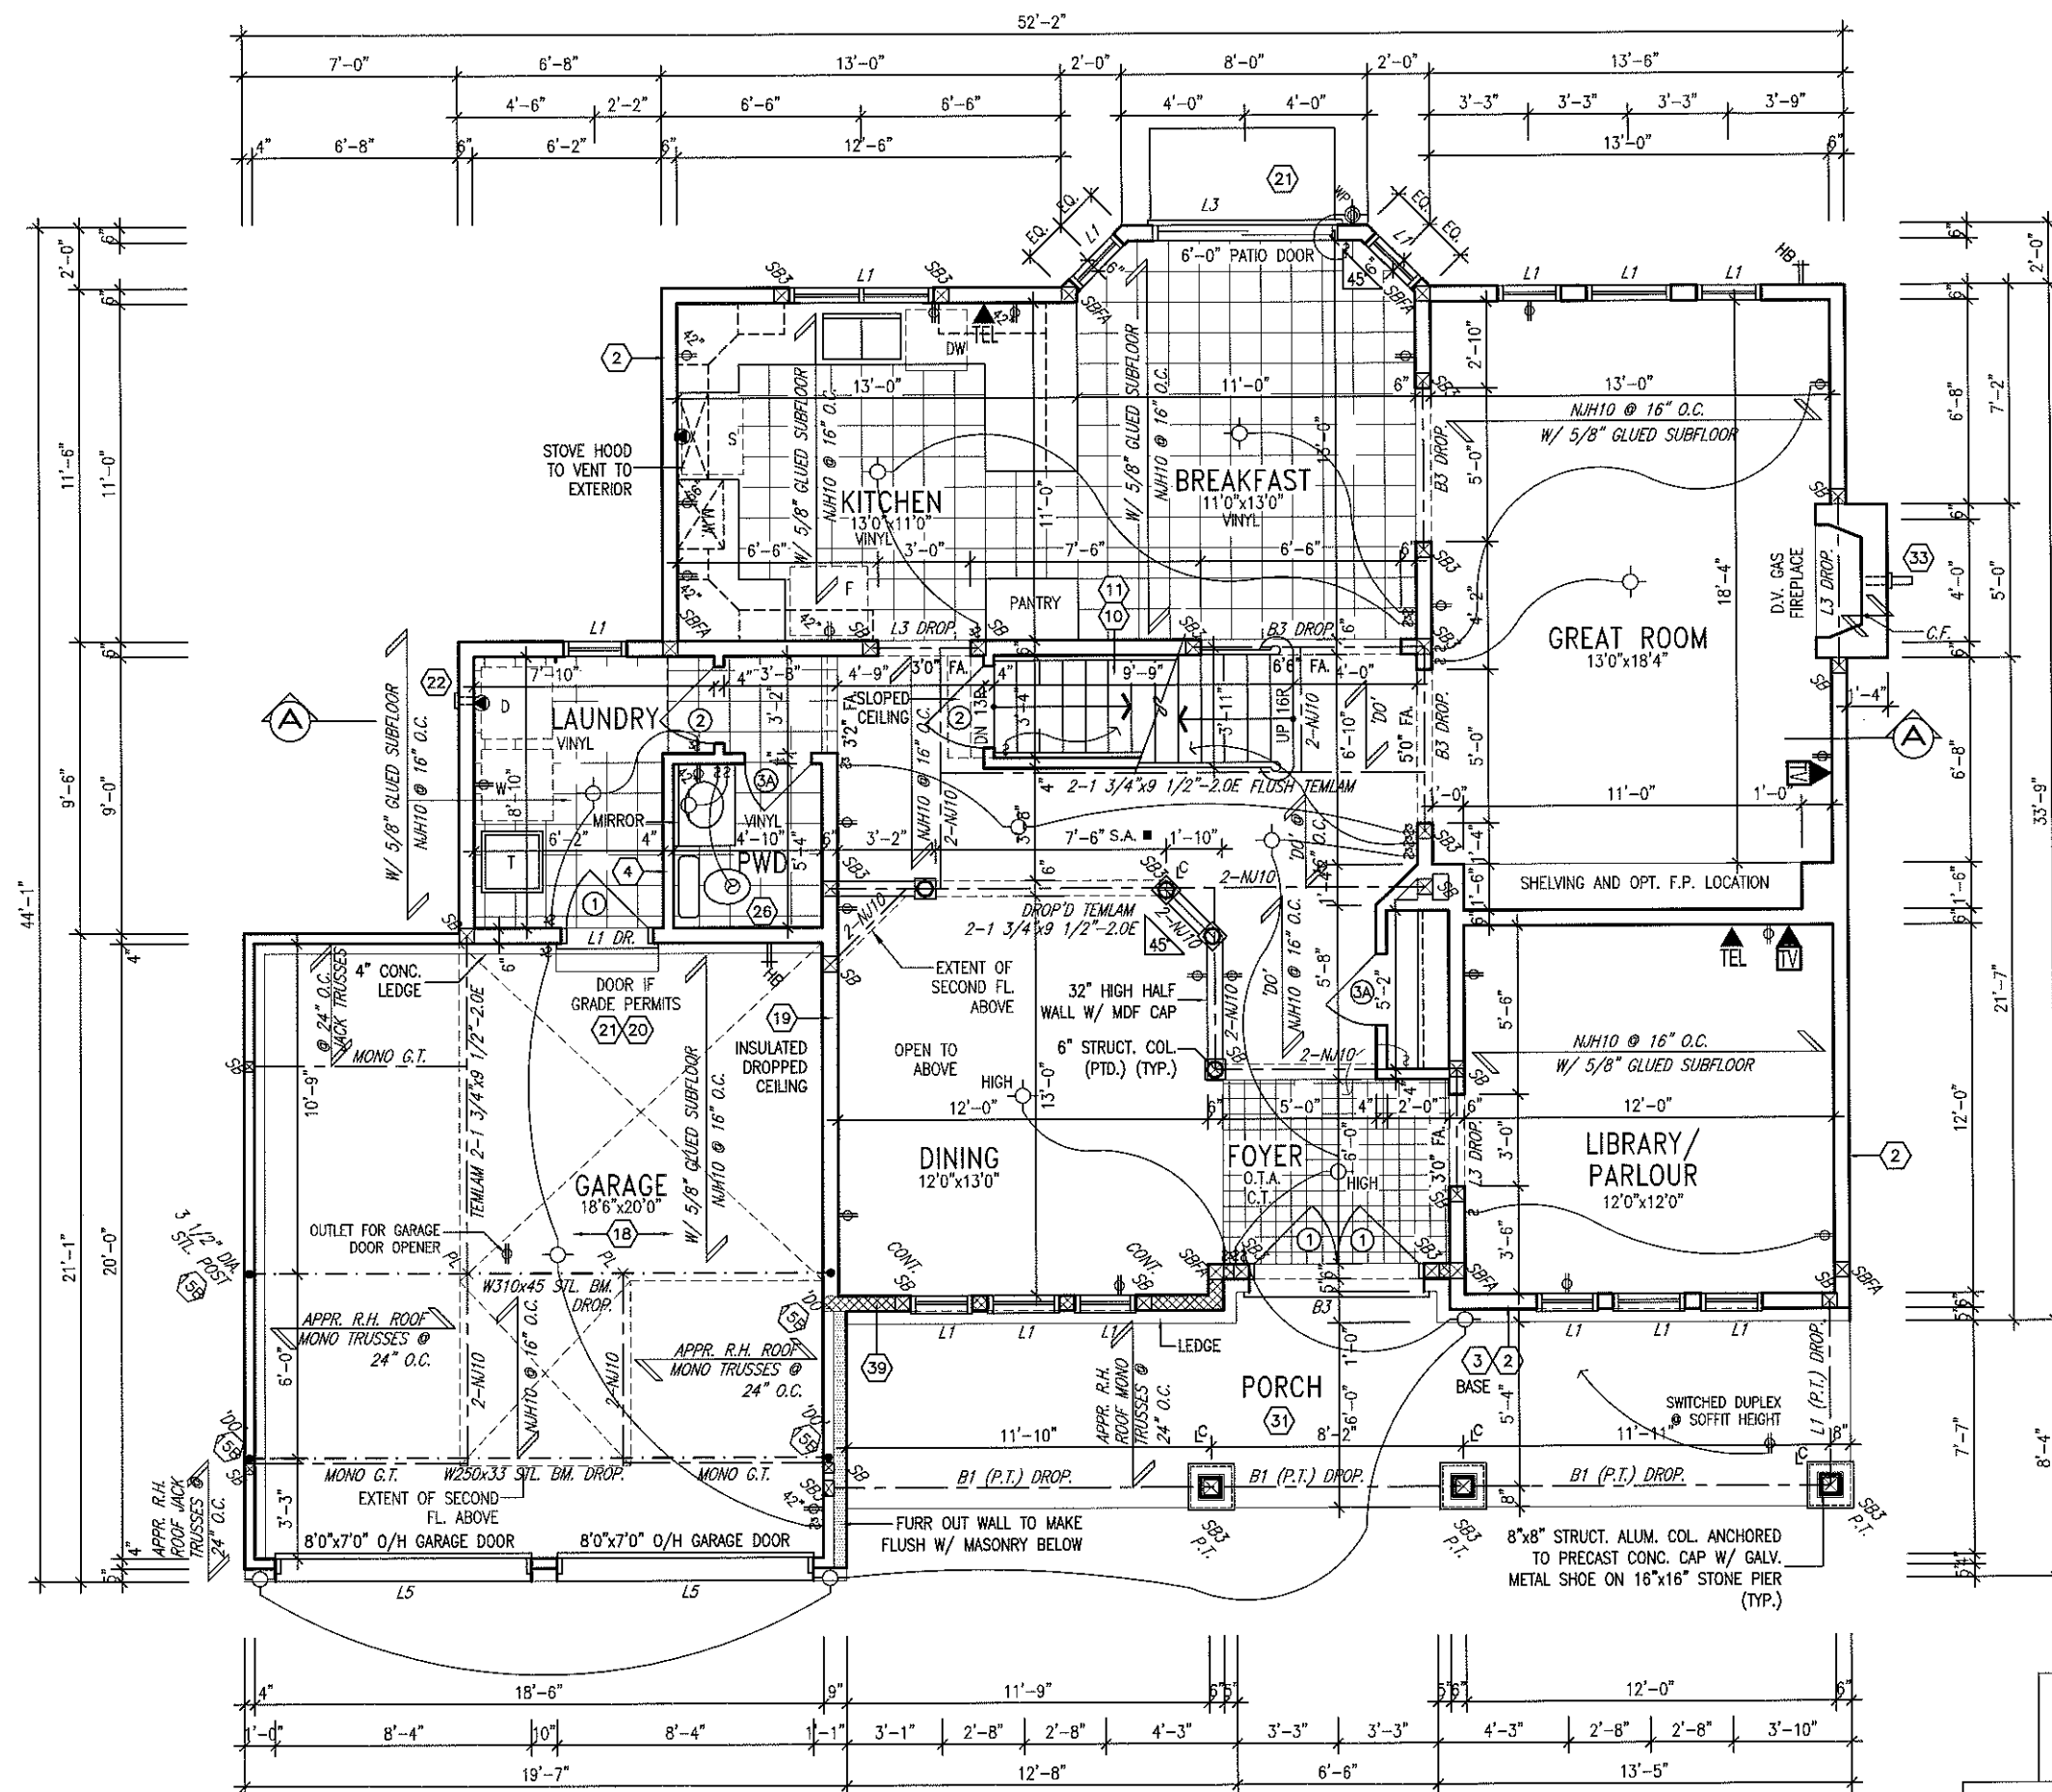

FOR FDN. ONLY

footprints:	S3-A	
sht. title:	GROUND FLOOR-A	
drawn by:	TD5	
checked by:	OF	
date:	FEB. 2007	
scale:	3/16"=1'	
sheet no:		

[illegible]

BABYLONIAN-2007-A


SITE: SHADOW RIDGE 2

72

LOT NUMBER:
CIVIC ADDRESS:
6549 WATERDOWN ST.

Viljoen
Architect
Inc.

300 A Wilson Avenue
North York, Ontario
M3H 1S8
TEL: (416) 630-2255
FAX: (416) 630-4782

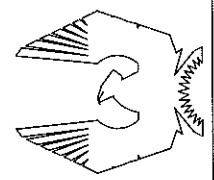


PHOENIX HOMES


NOTE:
ALL SBs ARE SB2 U/ NOTED

NOTE:
ALL LVL'S SUPPORTING FLOOR
LOADS ARE TO BE SPECIFIED BY
THE FLOOR TRUSS MANUFACTURER.


NOTE:
FLOOR FRAMING INFO REFER TO KOTT SHOP
DRAWINGS FOR ALL TRUSS-JOIST INFORMATION
AND DETAILS, UNLESS OTHERWISE NOTED.

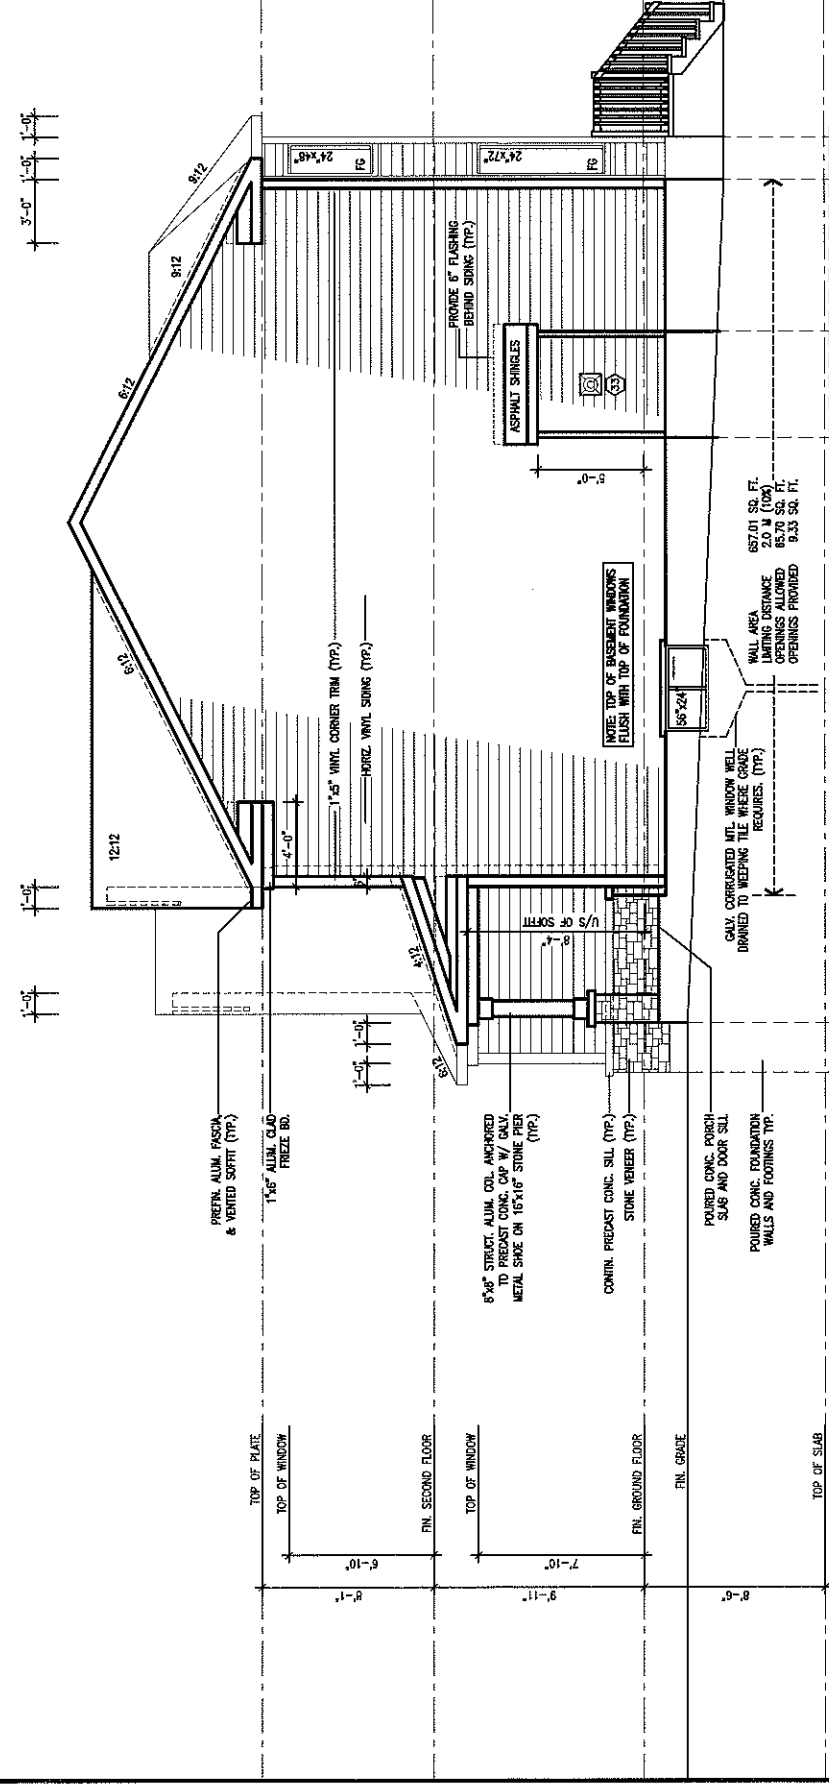


RIGHT SIDE ELEVATION 'A'

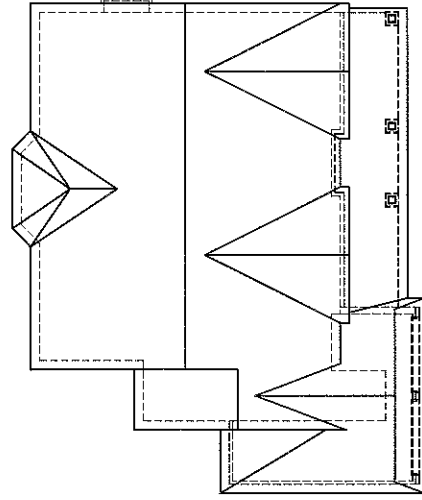

ROOF PLAN 'A'

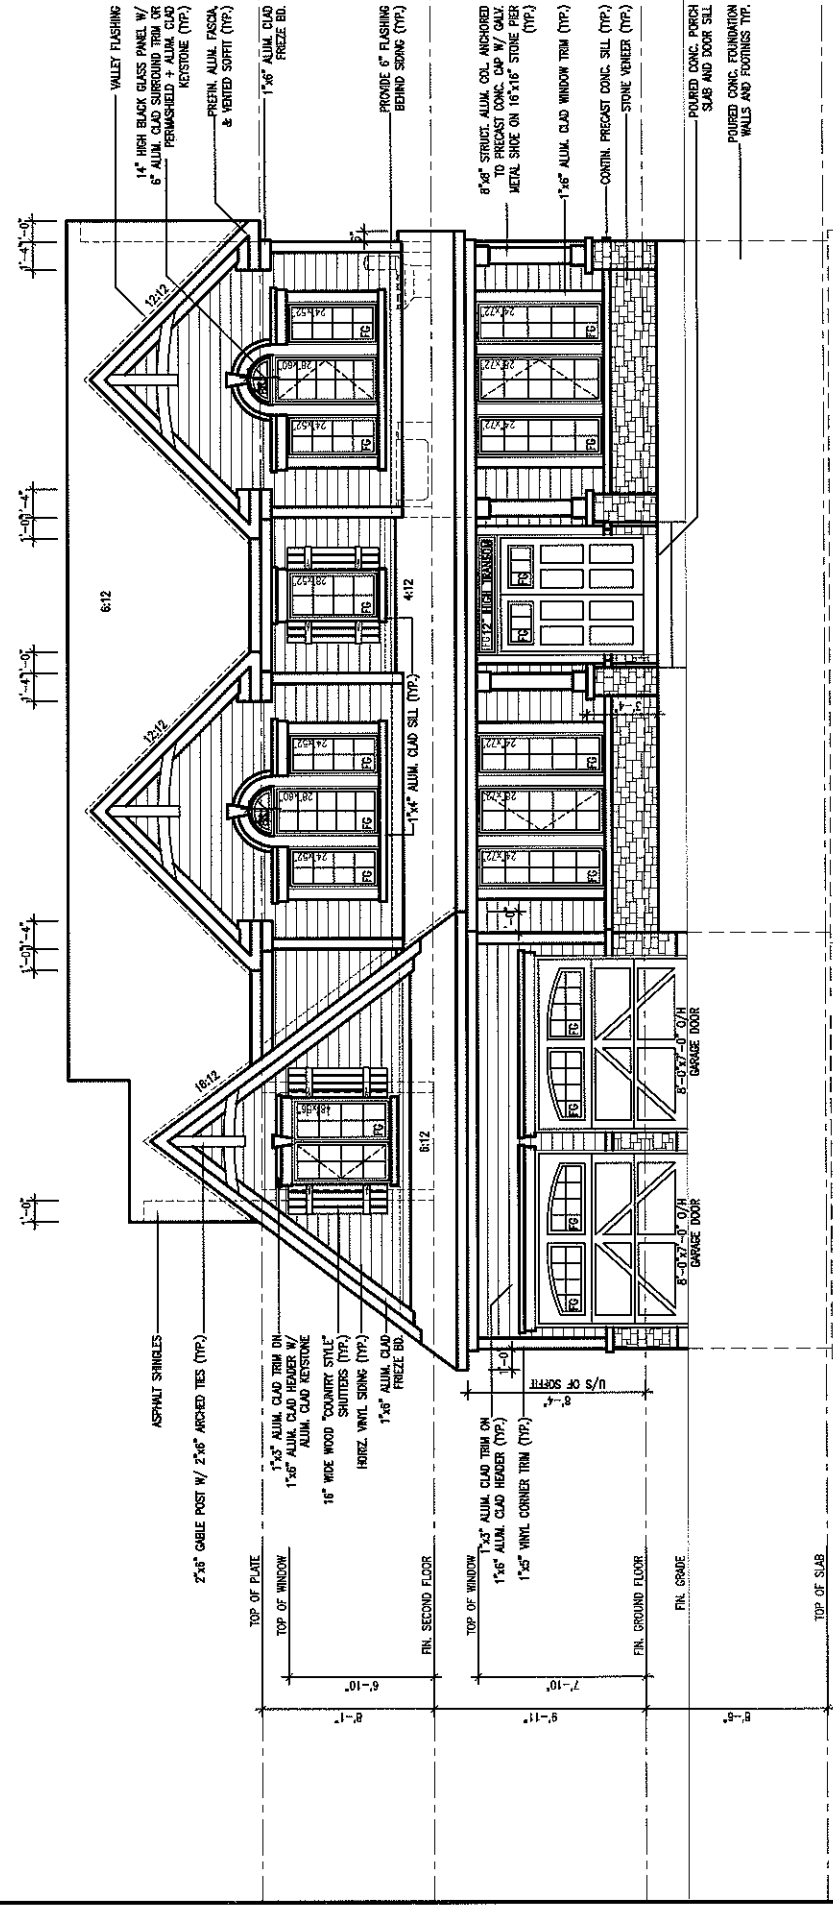

FRONT ELEVATION 'A'

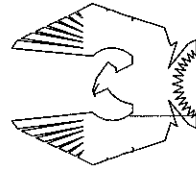

PHOENIX HOMES

**Viljoen
Architect
Inc.**

300 A Wilson Avenue
North York, Ontario
M3H 1S8
TEL: (416) 630-2255
FAX: (416) 630-4782

BABYLONIAN-2007-A


SITE: SHADON RIDGE 2

7

LOT NUMBER:


CIVIC ADDRESS:
6549 WATERDOWN ST.

[illegible]

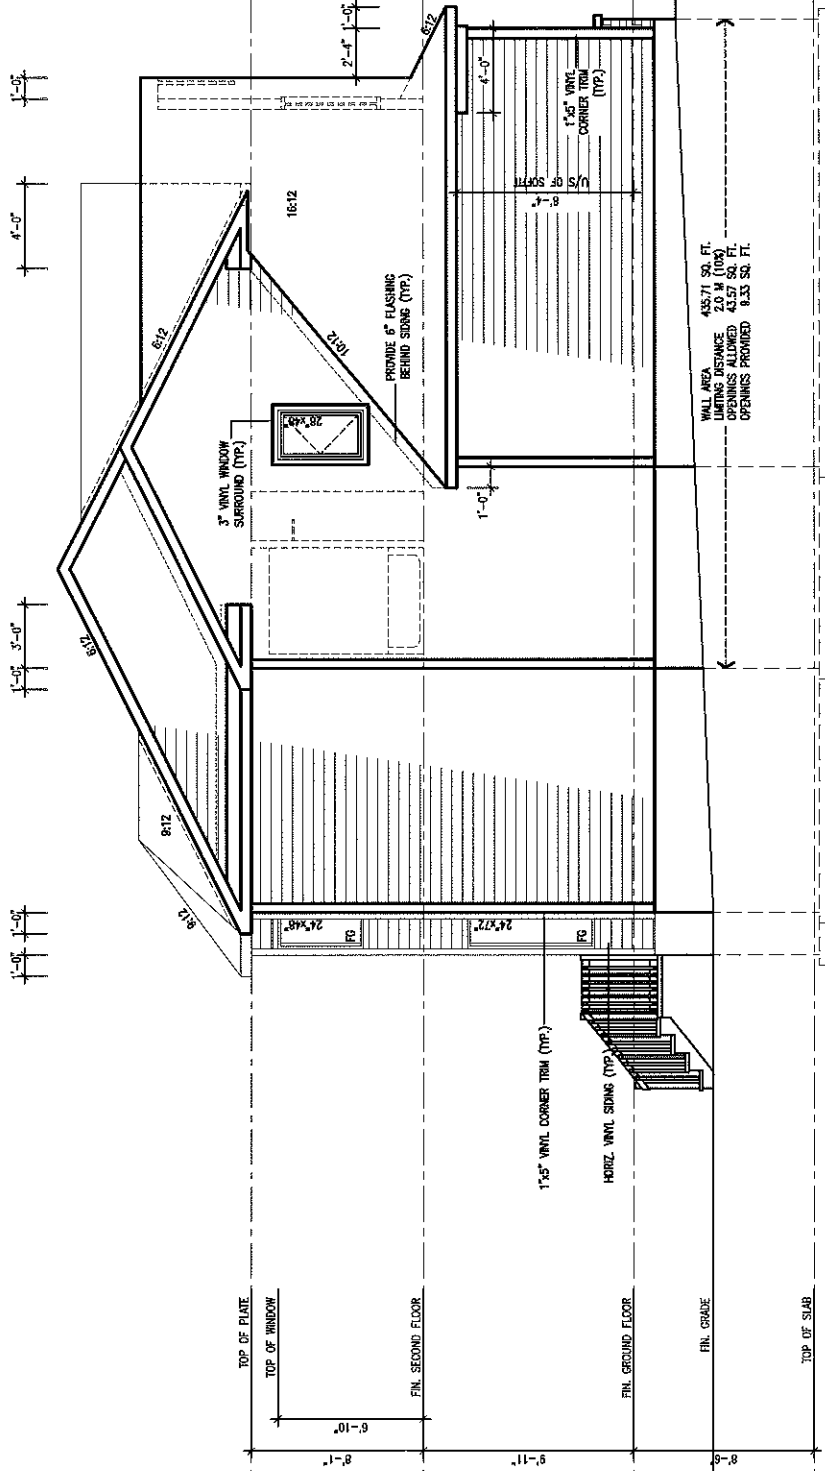


LEFT SIDE ELEVATION 'A'

FOR FDN. ONLY
DRAFT

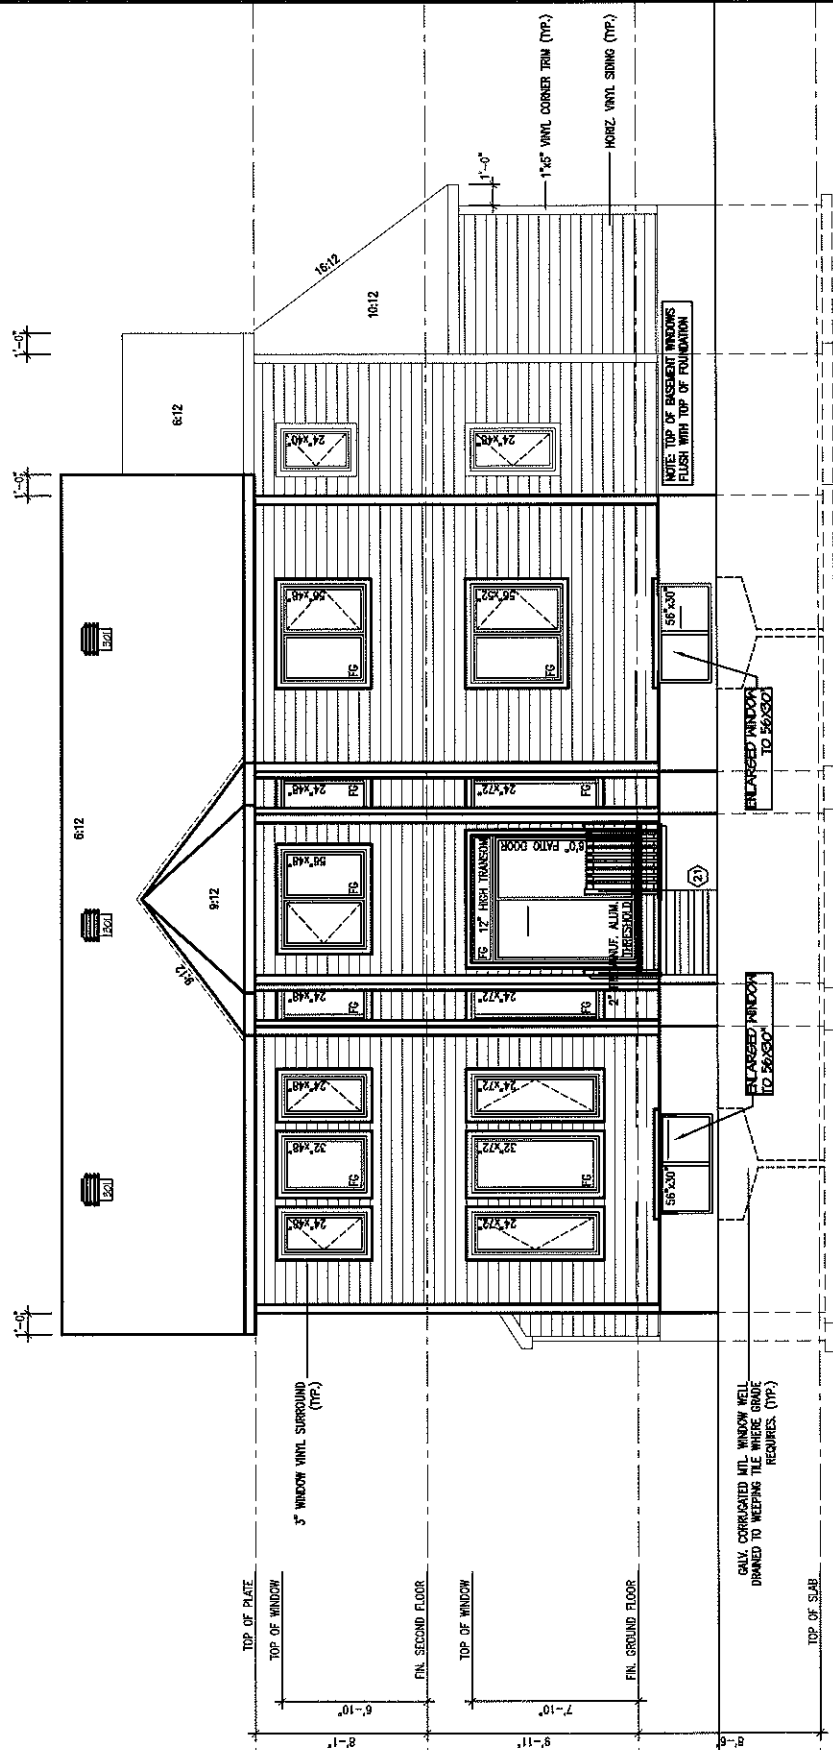

REAR ELEVATION 'A'

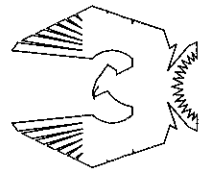

PHOENIX HOMES

Viljoen
Architect
Inc.

300 A. Wilson Avenue
North York, Ontario
M3H 1S8
TEL: (416) 630-2255
FAX: (416) 630-4782

BABYLONIAN-2007-A

SITE: SHADOW RIDGE2

LOT NUMBER:

71

CIVIC ADDRESS:
6549 WATERDOWN ST.

REVISIONS	
No.	Description
1	ISSUED FOR FOUNDATION ONLY
	Date
	By

AUG-13

SD

Footprint: 53-A

shl. title: ELEVATIONS-A

drawn by: TDS


checked by: OF

date: FEB. 2007

scale: 1/8"=1'

sheet no:

5A
6

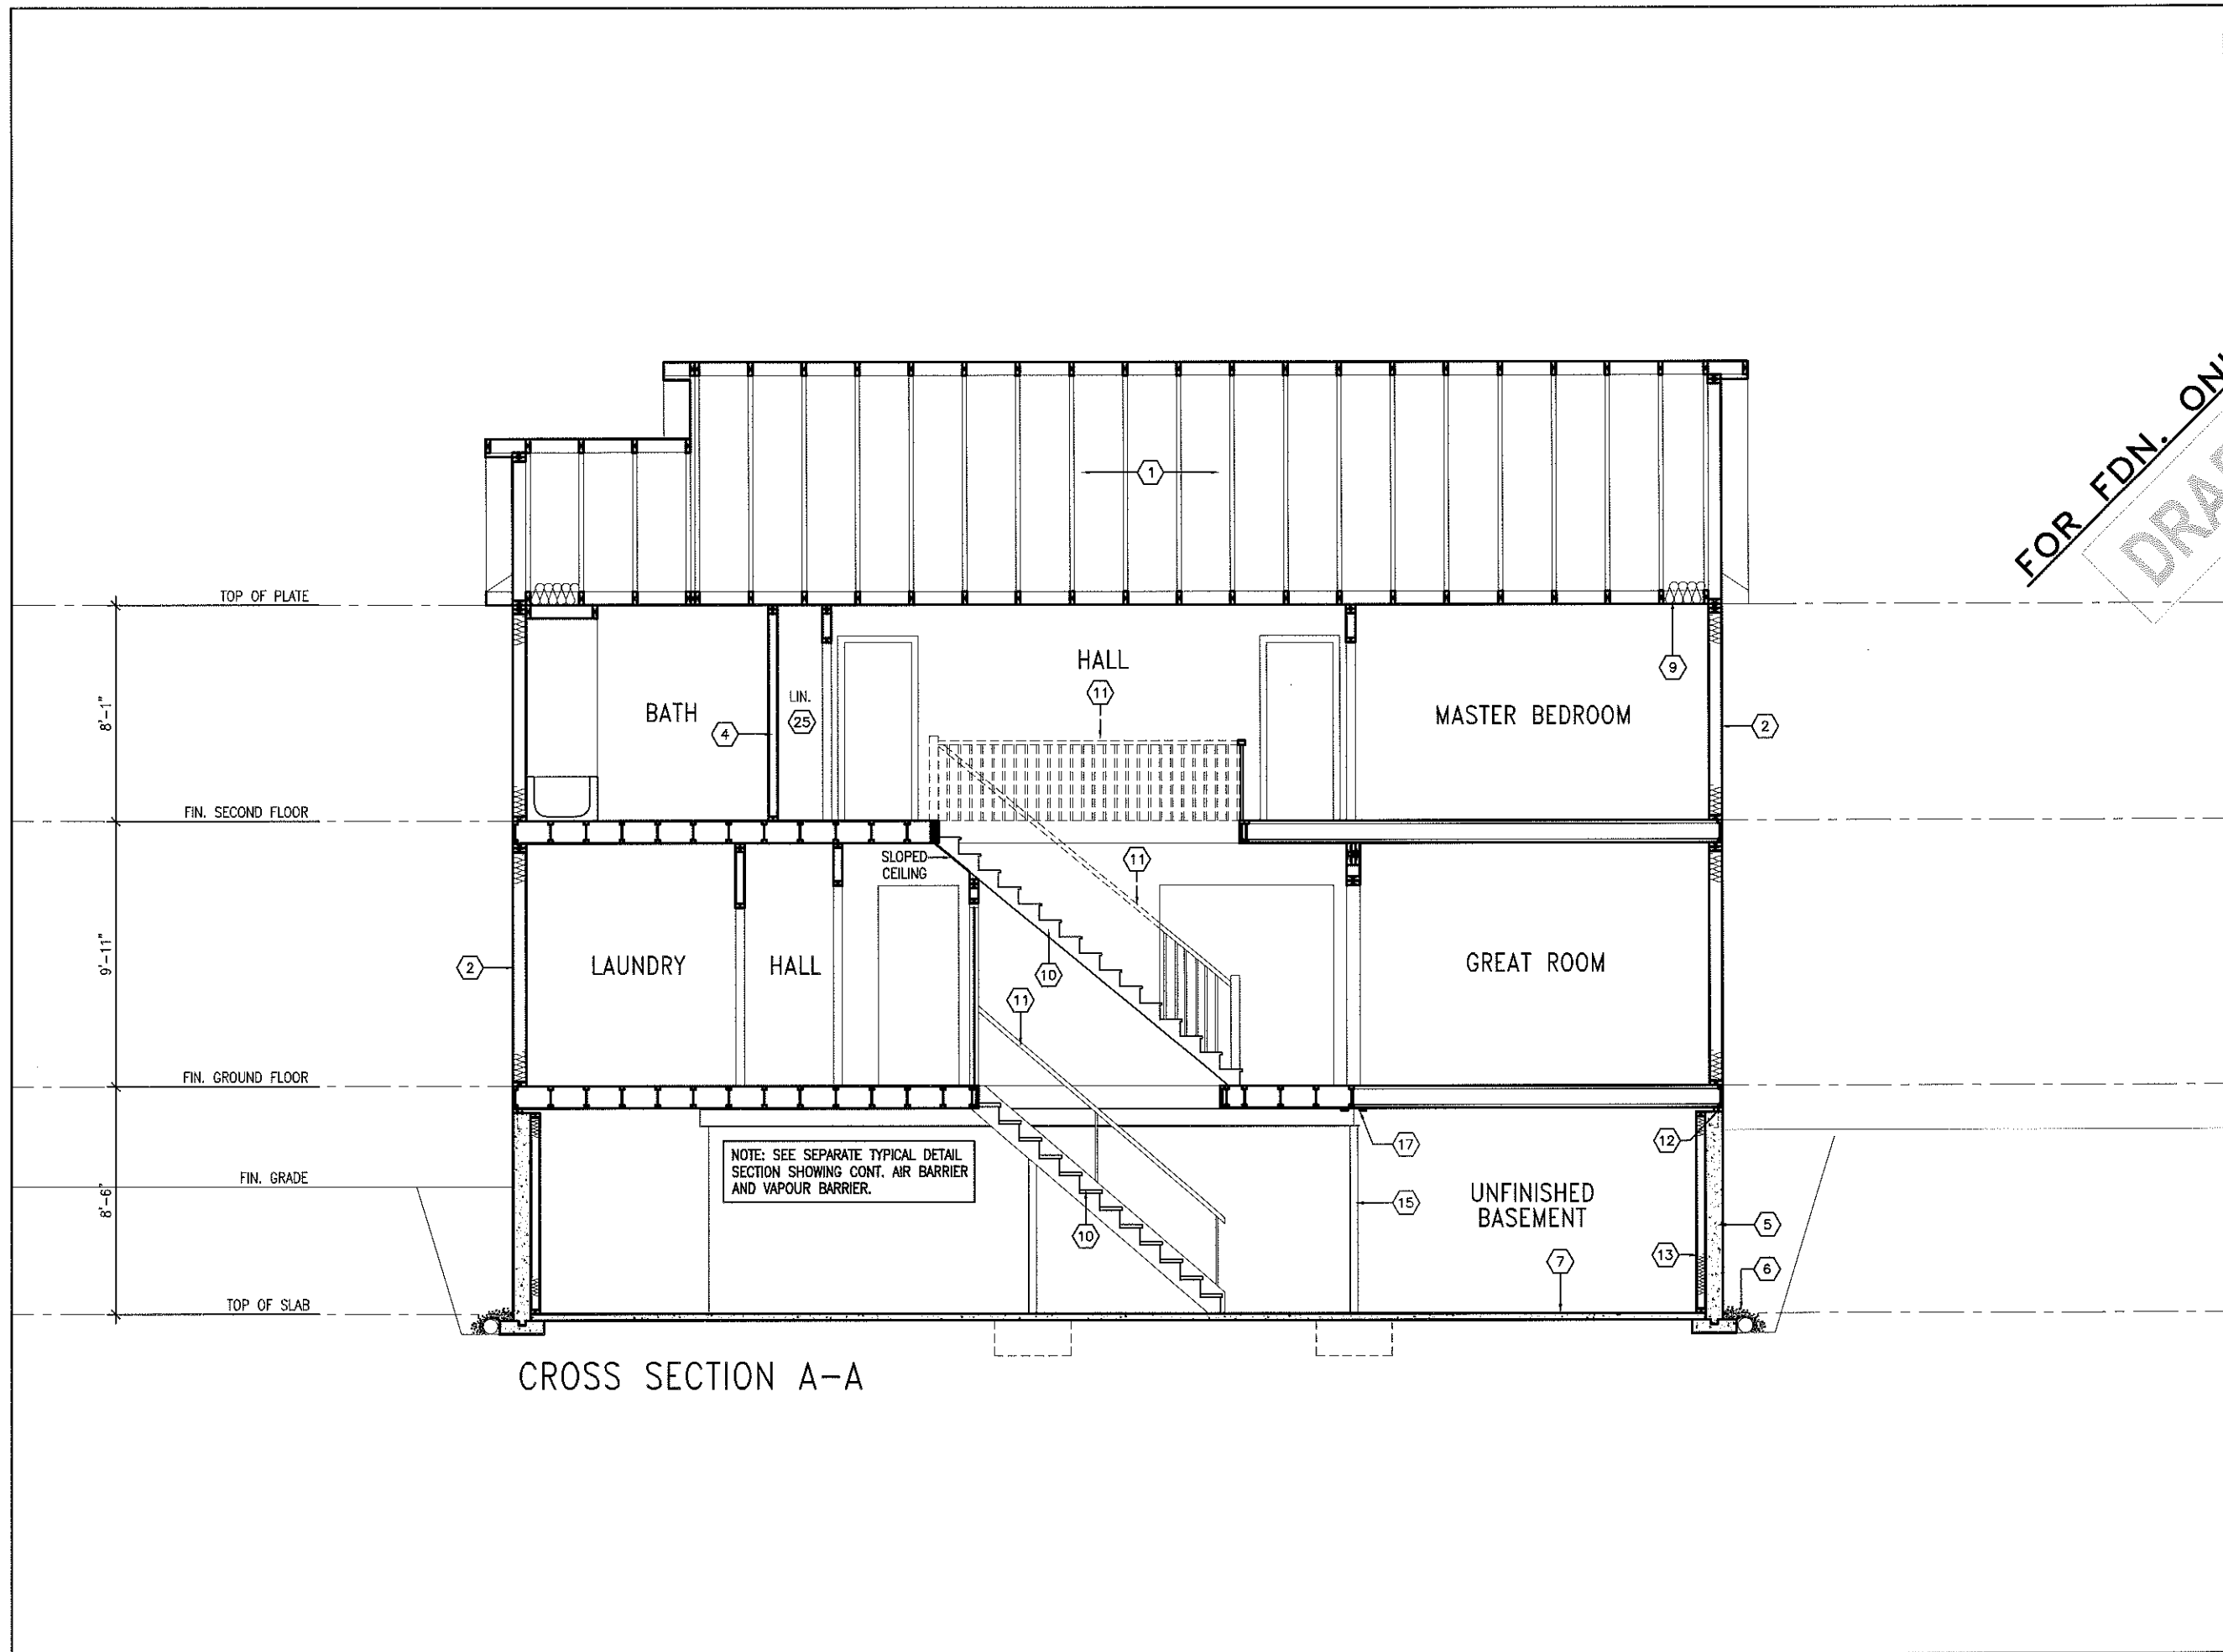

FOR FDN. ONLY
DRAFT

Footprint: 53	SECTION
drawn by: TD's	OF
checked by: OF	FEB. 2007
date: FEB. 2007	3/16"=1'
scale: 3/16"=1'	sheet no: 6

No.	Description	Date	By
1	ISSUED FOR FOUNDATION ONLY	AUG-13	SD

BABYLONIAN-2007

SITE: SHADOW RIDGE2

LOT NUMBER: 71

CIVIC ADDRESS: 6549 WATERDOWN ST.

Viljoen Architect Inc.

300 A. Wilson Avenue
North York, Ontario
M3H 1S8
TEL: (416) 630-2255
FAX: (416) 630-4782

PHOENIX HOMES