


PAINT SCHEME 1/3


- NOTES ON FINISH BASEMENT:
- 1. ALL WORKS TO CONFORM TO LATEST BUILDING CODE. PROVIDE MECHANICAL AND ELECTRICAL SYSTEMS AS PER CODE REQUIREMENTS.
 - 2. BOX WITH DRYWALL, ALL EXPOSED STRUCTURAL POSTS, BEAMS, PILTS AND PIPES.
 - 3. FINISHING MATERIALS AS PER CONSTRUCTION SUMMARY AND COLOR SELECTION AND TRADES' SHOP DRAWINGS.
 - 4. ALL LIGHTING FIXTURES SHOWN ON THIS PLAN ARE APPROX. LOCATION AND MAY BE ADJUSTED, AND RELOCATED DUE TO SITE CONDITIONS SUCH AS OVERHEAD FACTS, LOIST RUNS, BEAMS, AND STRUCTURAL BEARINGS & BLOCKING LOCATIONS.

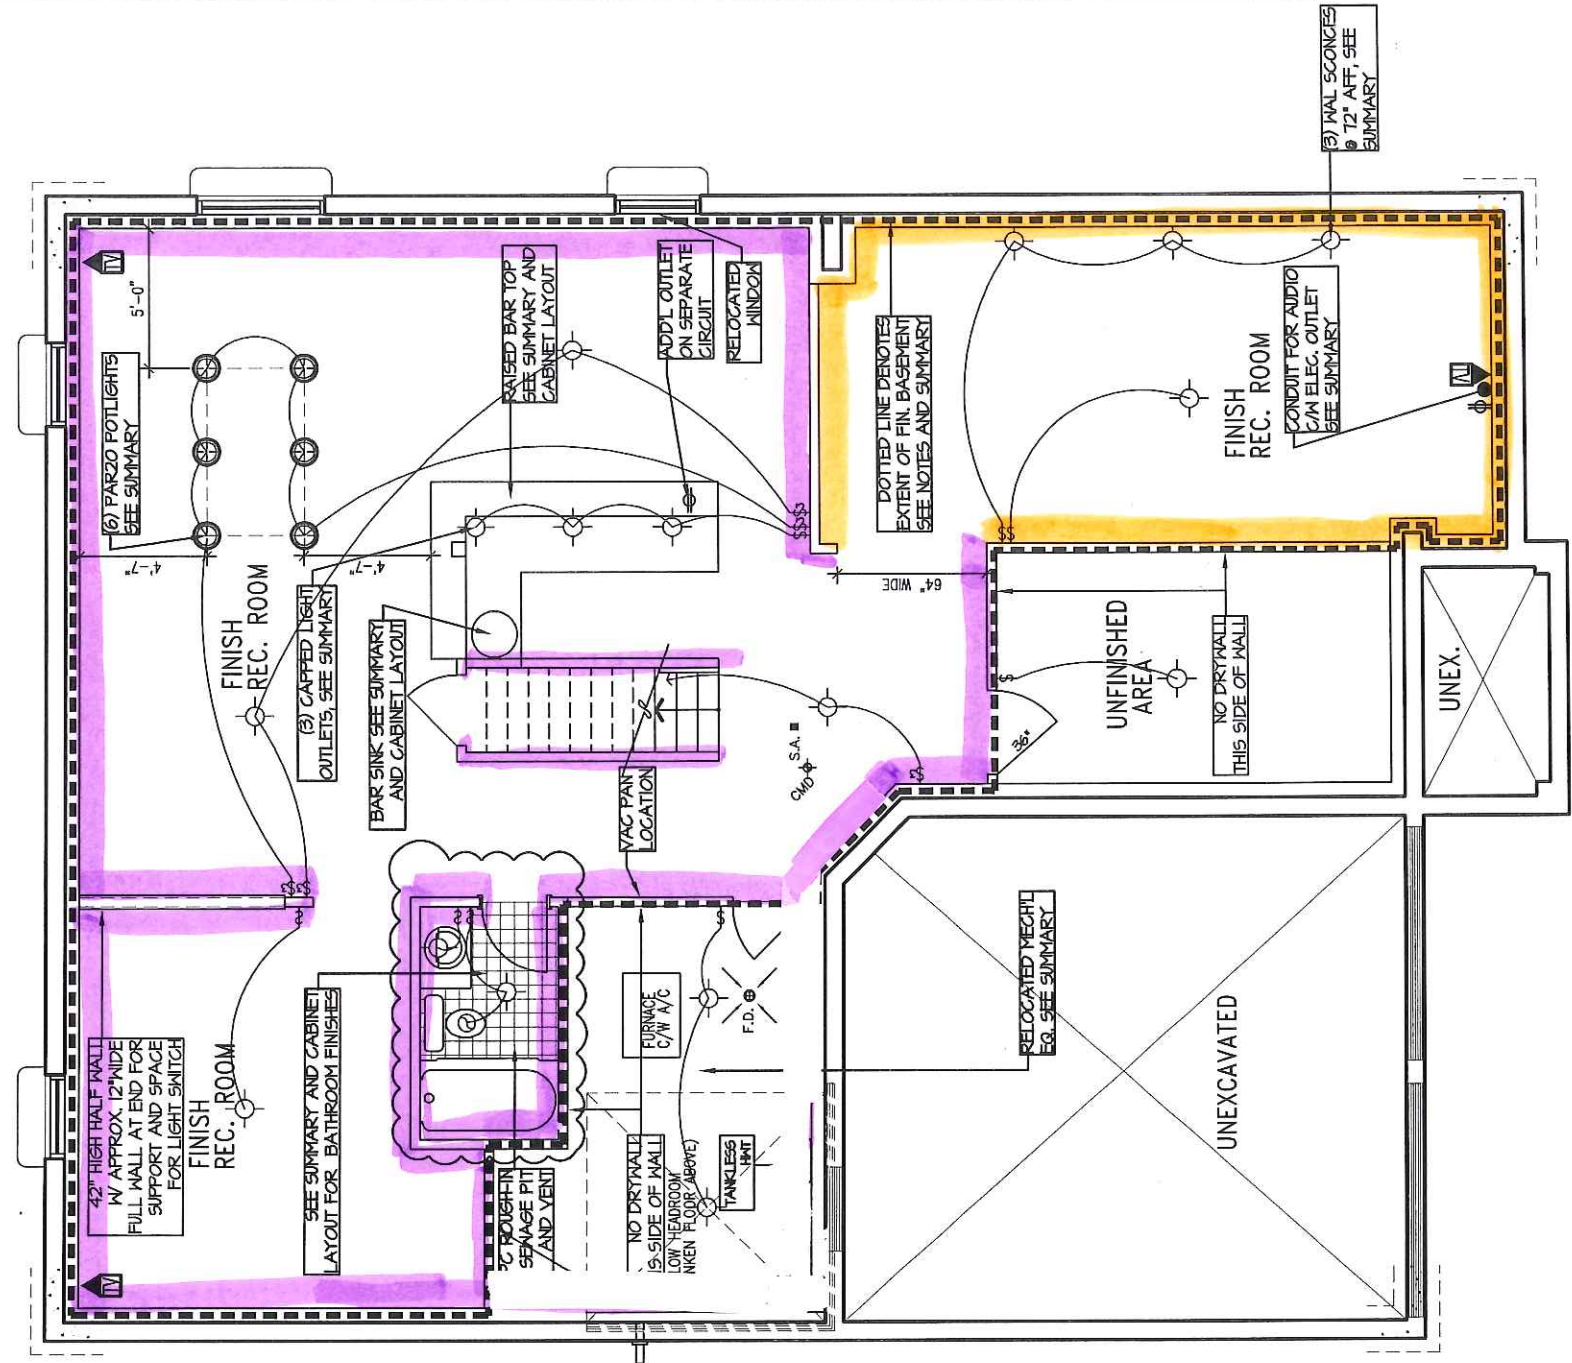

BASEMENT PLAN 'A'
±1278 SF. FIN AREA

SW 7044 AMAZING GRAY

SW 7042 SHOJI WHITE

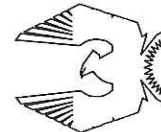
PHOENIX HOMES

Viljoen Architect Inc.
300 A. Wilson Avenue
North York, Ontario
TEL: (416) 630-2255
FAX: (416) 630-4782

PLATINA-2007-A

SITE: WHITE TAIL RIDGE

LOT NUMBER: 92

CIVIC ADDRESS: 40 WHITE TAIL DR.

1	REV. AS PER CONST. SUMMARY	DEC11-15	SD
6	REV. AS PER CONST. SUMMARY	NOV16-15	SD
5	REV. AS PER CONST. SUMMARY	NOV14-15	SD
4	REV. AS PER CONST. SUMMARY	OCT18-15	SD
3	REV. AS PER RED LINE	SEP24-15	SD
2	ISSUED FOR FOUNDATION ONLY	SEP20-15	SD
1	ISSUED FOR PERMIT APPLICATION	AUG28-15	SD
No.	Description	Date	By
PHOENIX REVISIONS			

Isolprint: 512

Sht. title: BASEMENT PLAN A

Drawn by: IV

Checked by:


Date: JULY 2007

Scale: 3/16"=1"

Sheet no: 2A/9

[illegible]

SW 7042 17445 WHITE

 

**Viljoen
Architect
Inc.**

300 A Wilson Avenue
North York, Ontario
M3H 1S8
TEL: (416) 630-2255
FAX: (416) 630-4782

PHOENIX HOMES

PLATINA-2007-A

SITE: WHITE TAIL RIDGE

29


LOT NUMBER:
CIVIC ADDRESS:
40 WHITE TAIL DR.

1	REV. AS PER CONST. SUMMARY	DEC17-13	SD
6	REV. AS PER CONST. SUMMARY	NOV6-13	SD
5	REV. AS PER CONST. SUMMARY	NOV4-13	SD
4	REV. AS PER CONST. SUMMARY	OCT18-13	SD
3	REV. AS PER RED LINE	SEP24-13	SD
2	ISSUED FOR FOUNDATION ONLY	SEP20-13	SD
1	ISSUED FOR PERMIT APPLICATION	AUG26-13	SD
No.	Description	Date	By
BUREAUX REVISIONS			

PAINT SCHEME 3/3

ADD'L WINDOW
12'x36"

RELOCATED LAUNDRY
HOOK-UPS. SEE SUMMARY

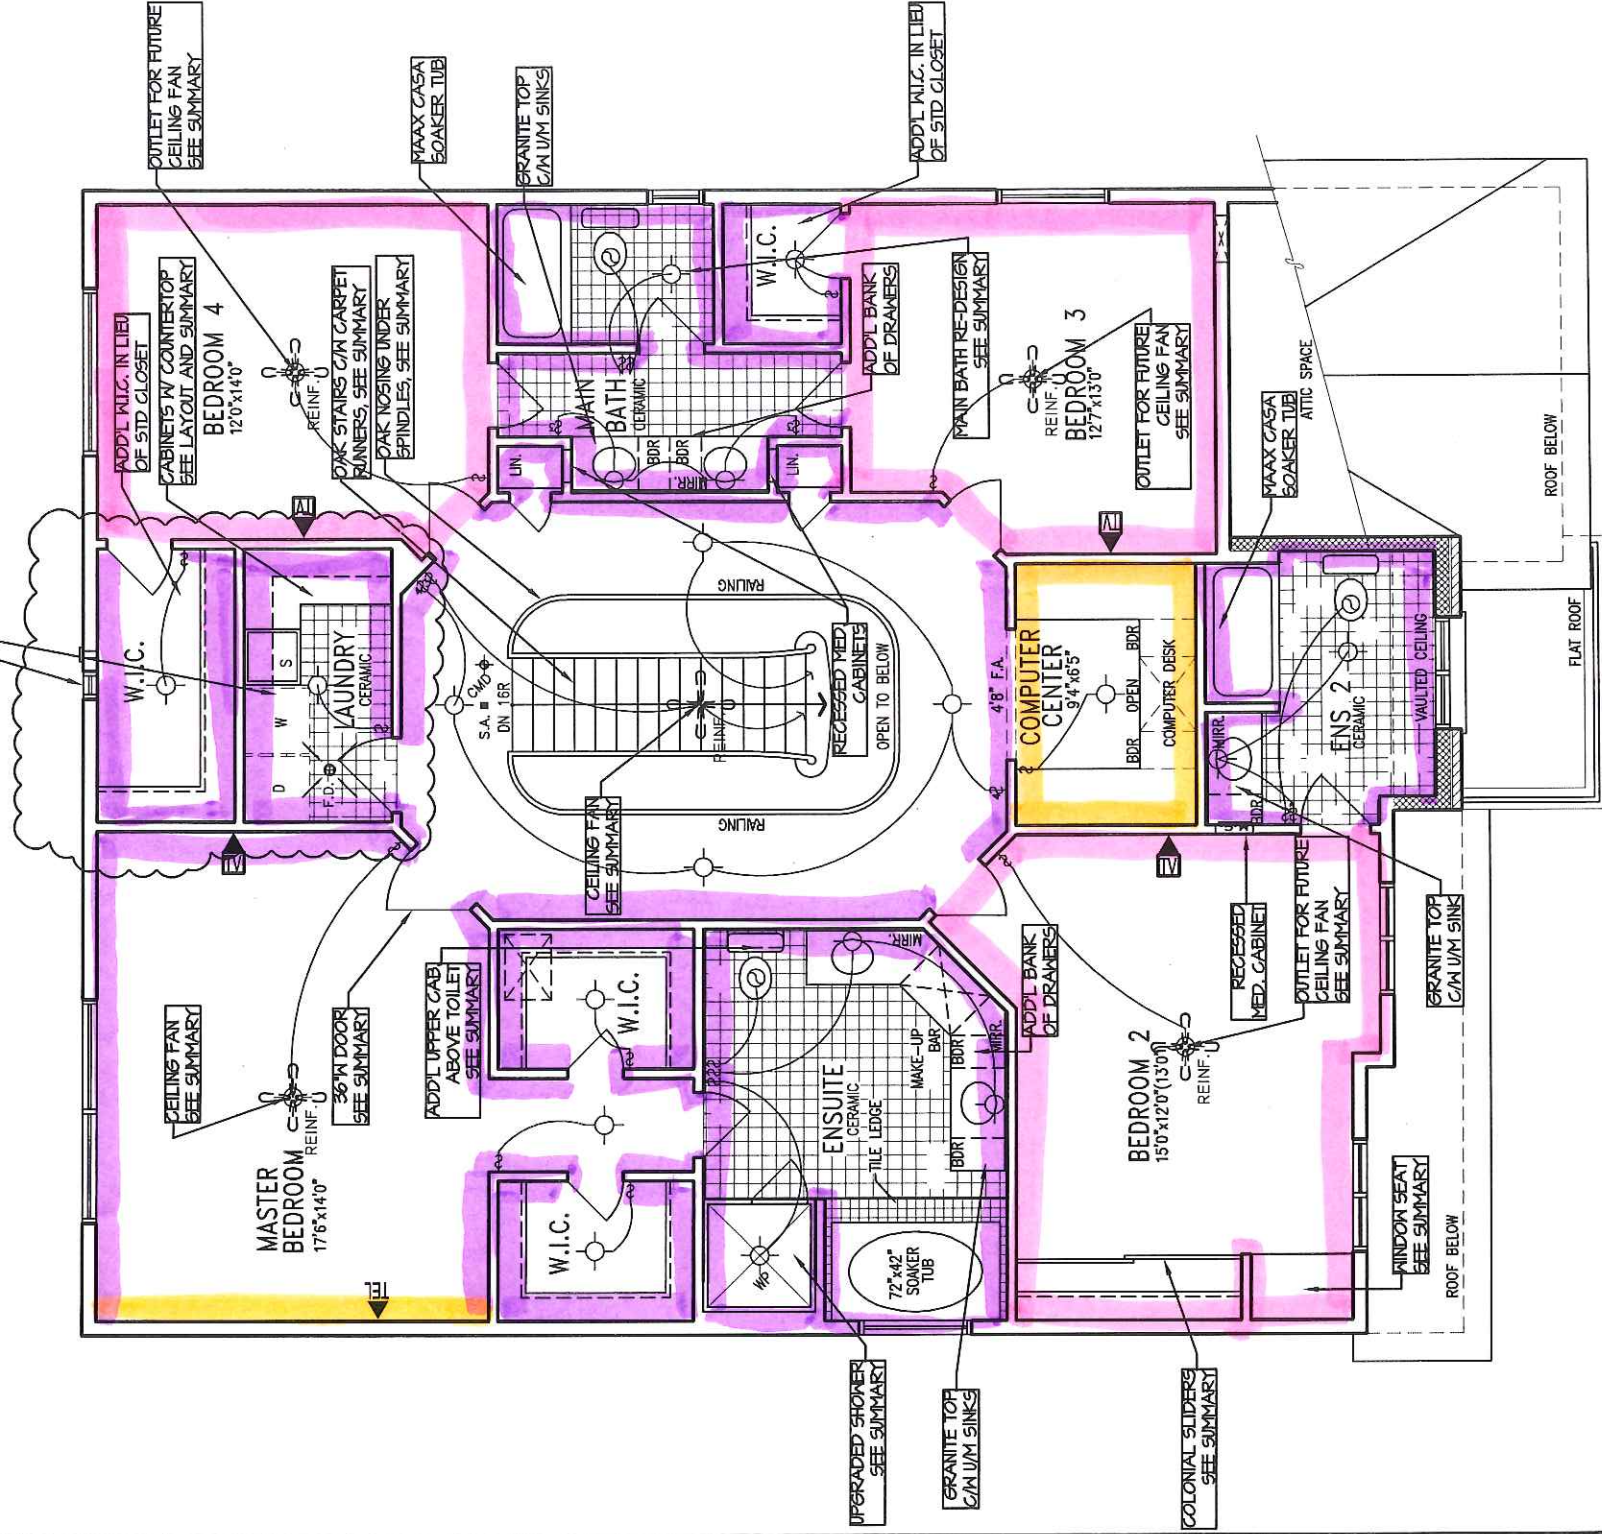


SECOND FLOOR PLAN 'A'

SW 6568 LIGHTHEARTED PINK

SW 7044 AMAZING GRAY

SW 7042 SMOJI WHITE

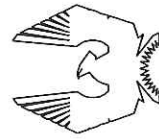

PHOENIX HOMES

Viljoen
Architect
Inc.

300 A. Wilson Avenue
North York, Ontario
M2H 1G6
TEL: (416) 630-2255
FAX: (416) 630-4782

PLATINA-2007-A

SITE: WHITE TAIL RIDGE

LOT NUMBER:

92

CIVIC ADDRESS:
40 WHITE TAIL DR.

Footprint:	512
Alt. Title:	SECOND FLOOR PLAN A
Drawn by:	TV
Checked by:	
Date:	JULY 2007
Scale:	3/16"=1'
Sheet no.:	4A
	9

No.	Description	Date	By
1	REV. AS PER CONST. SUMMARY	DEC17-15	SD
2	REV. AS PER CONST. SUMMARY	NOV6-15	SD
3	REV. AS PER CONST. SUMMARY	NOV4-15	SD
4	REV. AS PER CONST. SUMMARY	OCT18-15	SD
5	REV. AS PER CONST. SUMMARY	SEP24-15	SD
6	ISSUED FOR FOUNDATION ONLY	SEP20-15	SD
7	ISSUED FOR PERMIT APPLICATION	AUG26-15	SD

PHOENIX REVISIONS