


NOTE:
FLOOR FRAMING INFO REFER TO KOTT SHOP
DRAWINGS FOR ALL TRUSS-JOIST INFORMATION
AND DETAILS. UNLESS OTHERWISE NOTED.

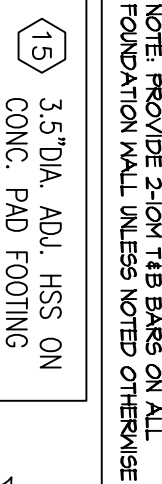

300 A Wilson Avenue
North York, Ontario
M3H 1S8
TEL: (416) 630-2255
FAX: (416) 630-4782

99



footprint:	S4-A
sht. title:	BASEMENT PLAN-A
drawn by:	TDS
checked by:	OF
date:	FEB. 2007
scale:	3/16"=1'

sheet no:

$$\frac{1A}{6}$$

NOTE:
ALL LVL'S SUPPORTING FLOOR
LOADS ARE TO BE SPECIFIED BY
THE FLOOR TRUSS MANUFACTURER.

NOTE:
FLOOR FRAMING INFO REFER TO KOT SHOP
DRAWINGS FOR ALL TRUSS-JOIST INFORMATION
AND DETAILS. UNLESS OTHERWISE NOTED.

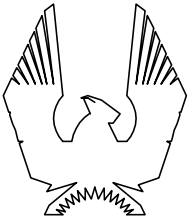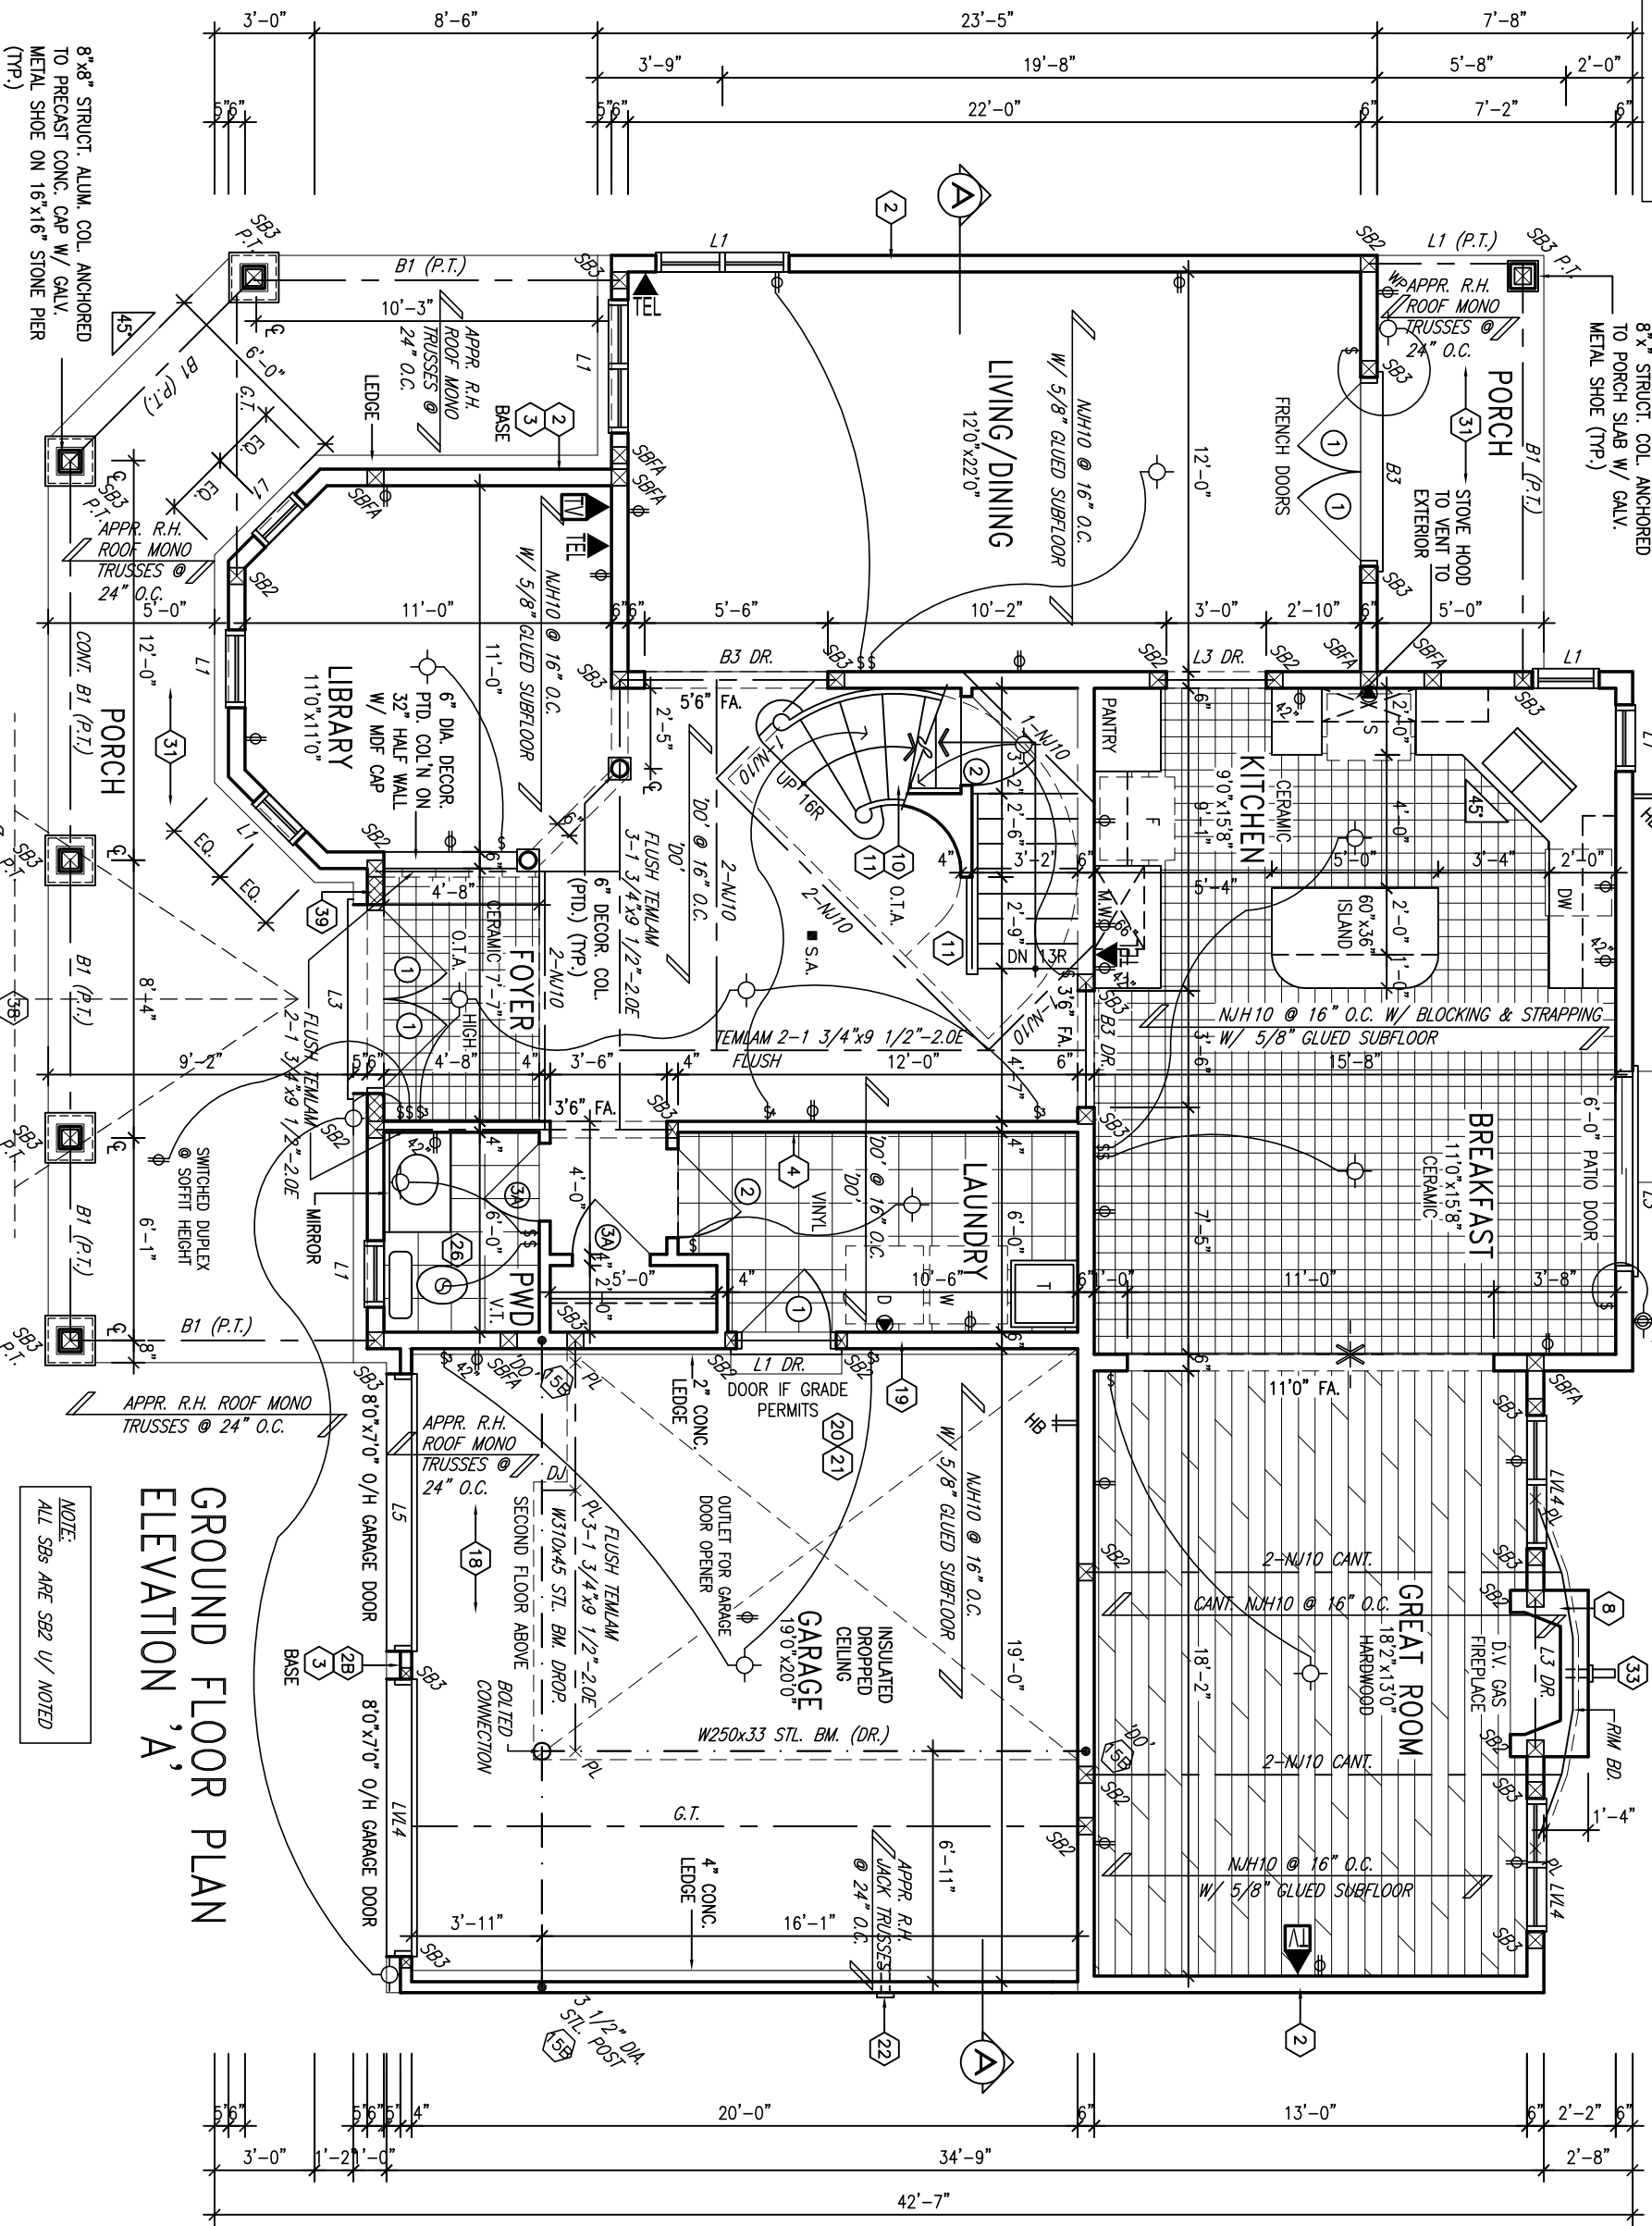

PHOENIX HOMES

Viljoen
Architect
Inc.

300 A Wilson Avenue
North York, Ontario
M3H 1S8
TEL: (416) 630-2255
FAX: (416) 630-4782

CARDINAL POINT-2007-A

SITE: WHITE TAIL RIDGE

LOT NUMBER:



CIVIC ADDRESS:
39 WHITE TAIL DRIVE

99

No.	Description	Date	By
4	REV. AS PER CONST. SUMMARY	NOV11-13	SD
3	REV. AS PER CONST. SUMMARY	NOV4-13	SD
2	ISSUED FOR FOUNDATION ONLY	OCT11-13	SD
1	ISSUED FOR PERMIT APPLICATION	OCT3-13	SD
REVISIONS			

Footprint: S4-A
sht. title: GROUND FLOOR-A
drawn by: TDS
checked by: OF
date: FEB. 2007
scale: 3/16"=1'
sheet no:

2A
6

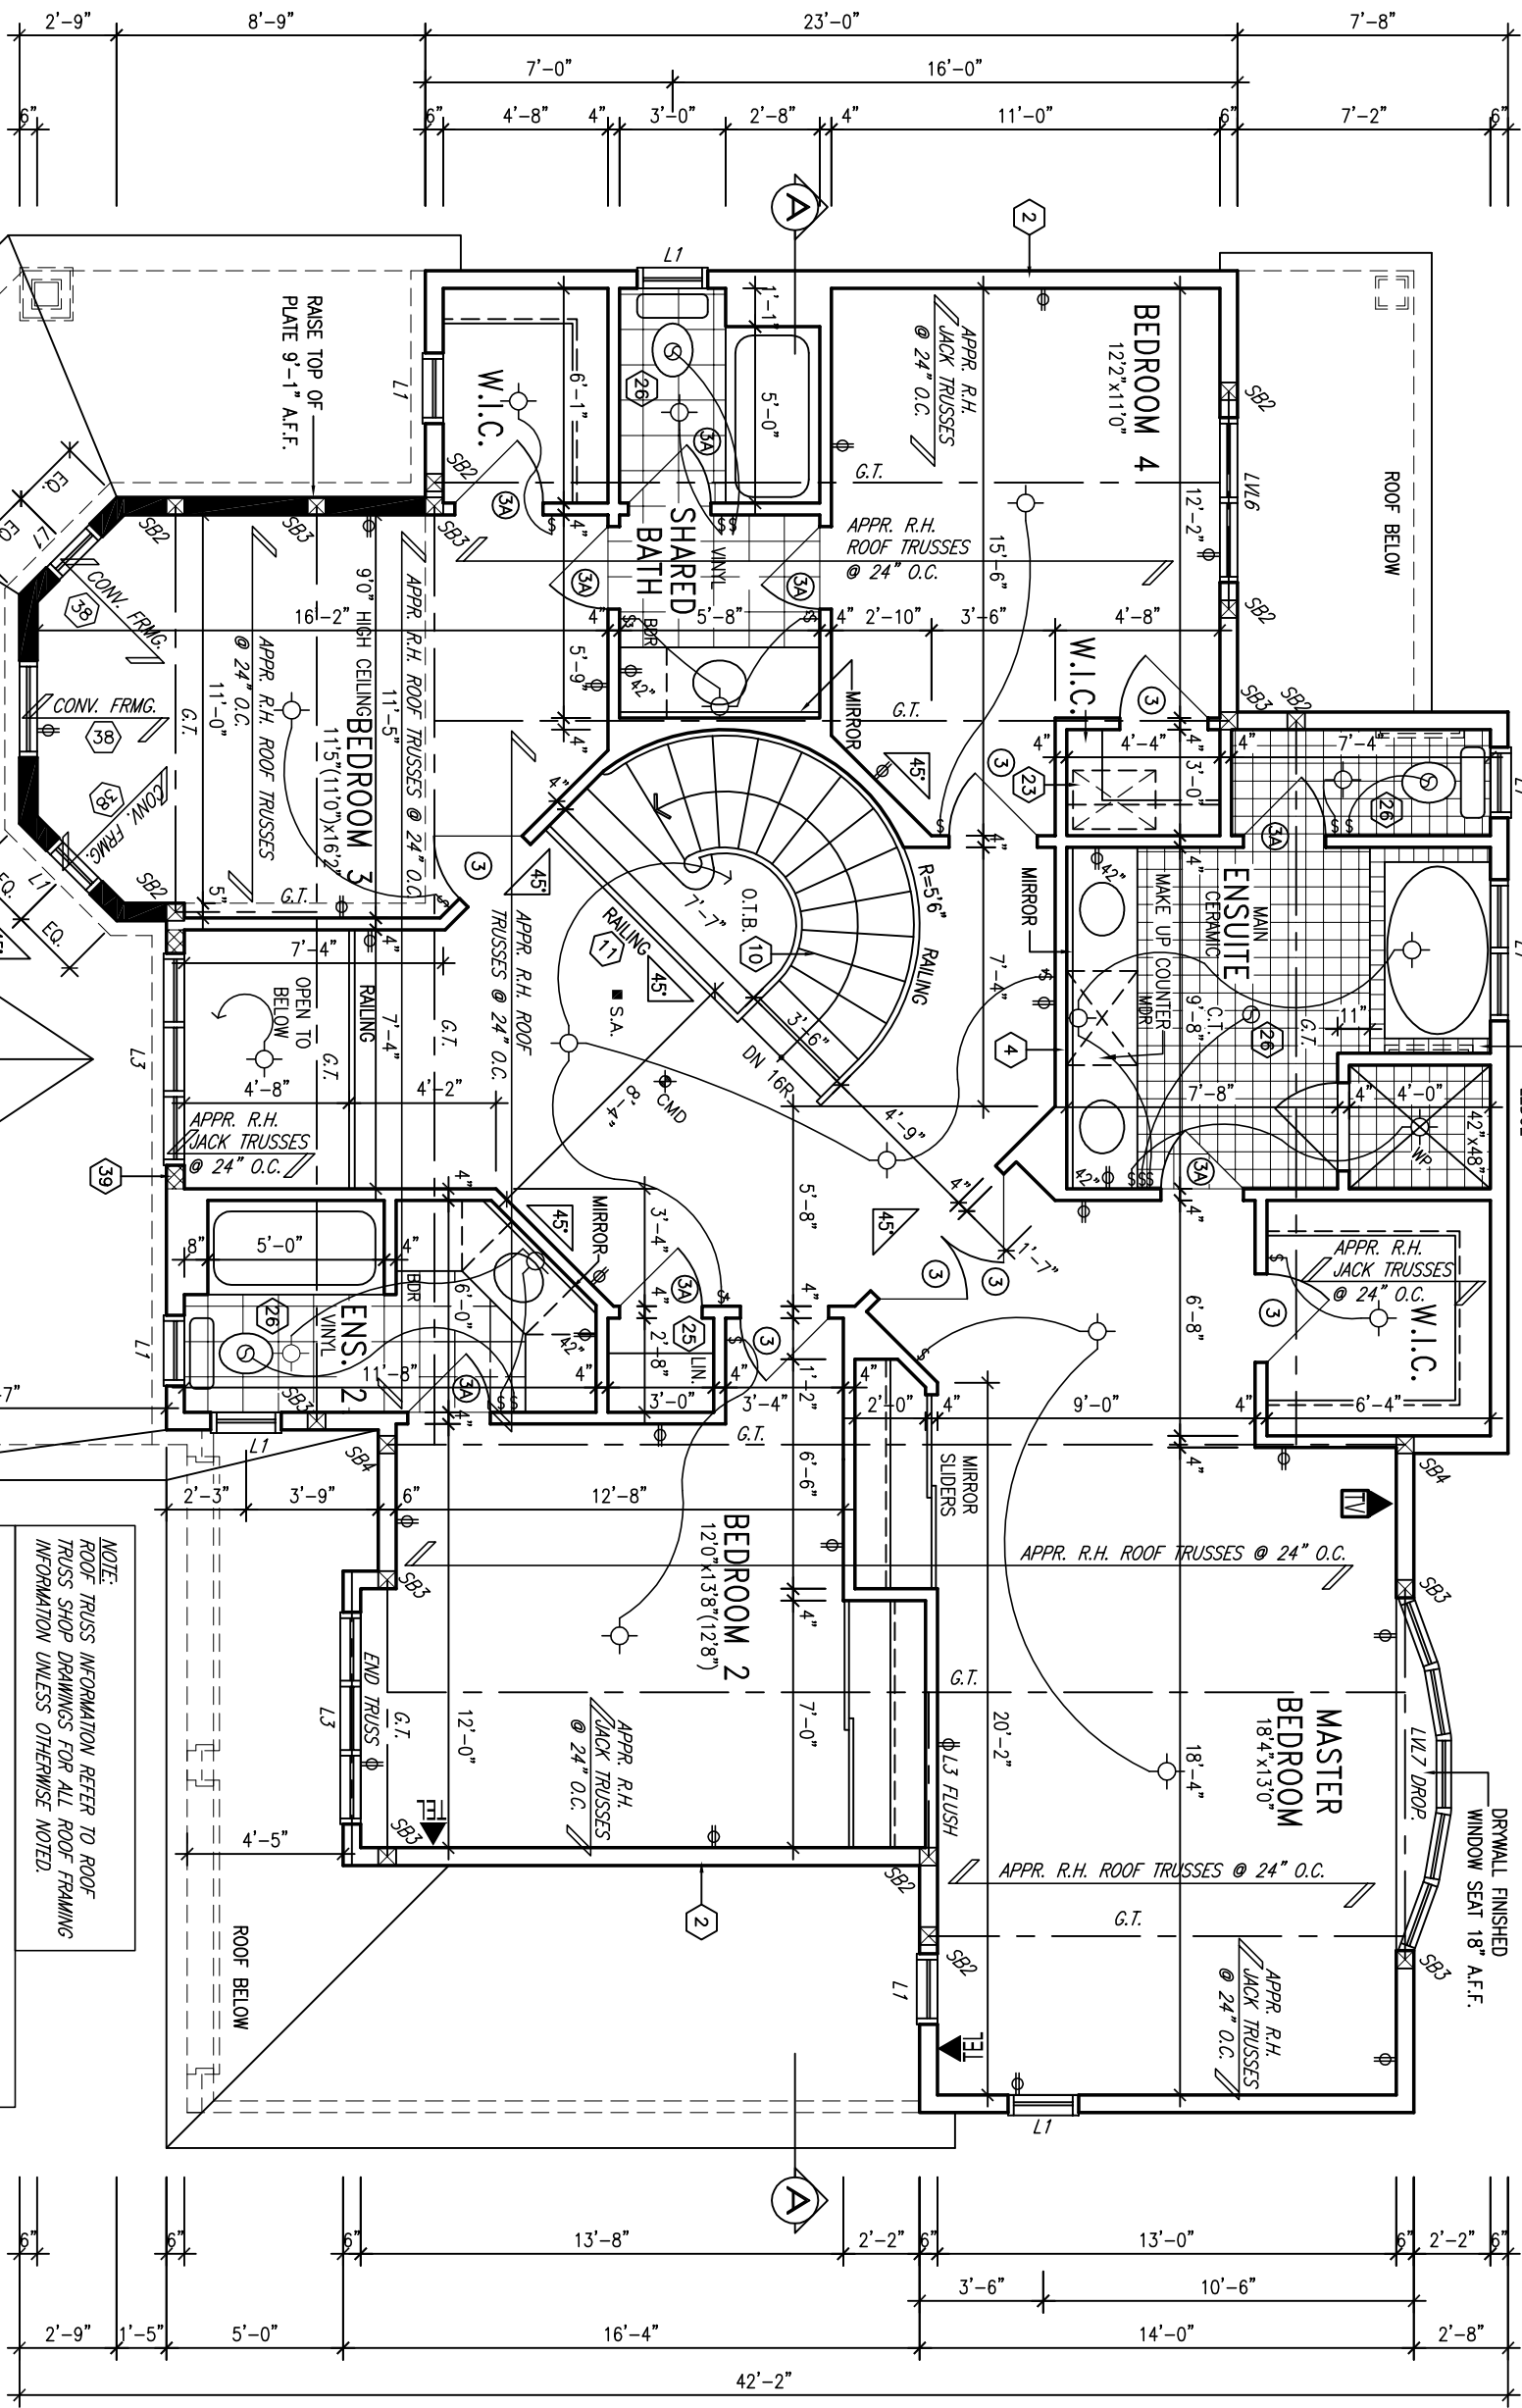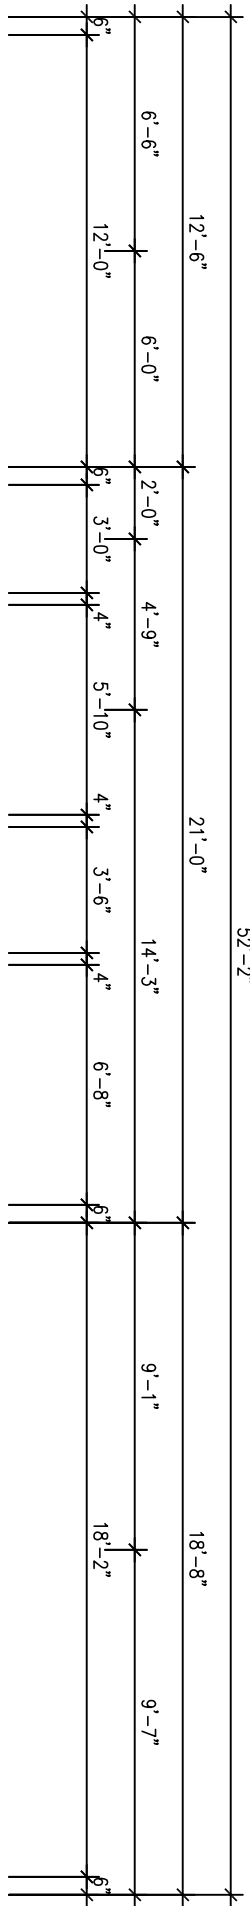


STUD WALL REINFORCEMENT FOR FUTURE GRAB BARS IN MAIN BATHROOM. REINFORCEMENT OF STUD WALLS SHALL BE INSTALLED ADJACENT TO WATER CLOSETS AND SHOWER OR BATHUB IN MAIN BATHROOM. REFER TO OBC 9.5.2.3, 38.3.8.(1)(d) & 38.3.13.(1)(f).

NOTE: ALL SBS ARE SEE U/ NOTED

NOTE: ROOF TRUSS INFORMATION REFER TO ROOF TRUSS SHOP DRAWINGS FOR ALL ROOF FRAMING INFORMATION UNLESS OTHERWISE NOTED.

NOTE: ROOF FRAMING INFORMATION. ALL LAMINATED VENEER LUMBER (LVL) BEAMS, BUILT-UP BEAMS, GIRDER TRUSSES AND METAL HANGER CONNECTIONS SUPPORTING ROOF FRAMING TO BE DESIGNED AND CERTIFIED BY ROOF TRUSS MANUFACTURER. REFER TO ROOF TRUSS SHOP DRAWINGS FOR ALL ROOF FRAMING INFORMATION UNLESS OTHERWISE NOTED ON ARCHITECTURAL DRAWINGS.

SECOND FLOOR PLAN
ELEVATION 'A'

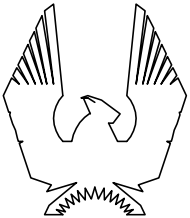

PHOENIX HOMES

Viljoen Architect Inc.

300 A Wilson Avenue
North York, Ontario
M3H 1S8
TEL: (416) 630-2255
FAX: (416) 630-4782

CARDINAL POINT-2007-A

SITE: WHITE TAIL RIDGE


LOT NUMBER:

CIVIC ADDRESS:
39 WHITE TAIL DRIVE


99

No.	Description	Date	By
4	REV. AS PER CONST. SUMMARY	NOV11-13	SD
3	REV. AS PER CONST. SUMMARY	NOV4-13	SD
2	ISSUED FOR FOUNDATION ONLY	OCT11-13	SD
1	ISSUED FOR PERMIT APPLICATION	OCT3-13	SD
REVISIONS			

Footprint: S4-A	
Sht. title: SECOND FLOOR-A	
drawn by: TDS	
checked by: OF	
date: FEB. 2007	
scale: 3/16"=1'	
sheet no:	3A 6

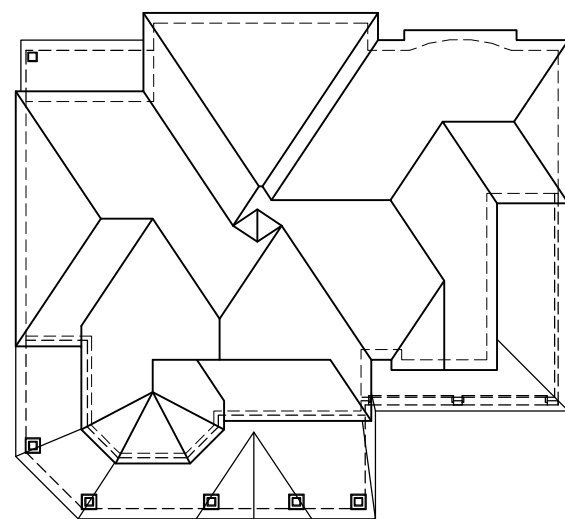

ROOF PLAN 'A'

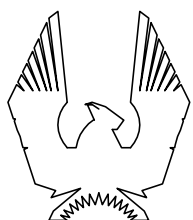

PHOENIX HOMES

Viljoen
Architect
Inc.

300 A Wilson Avenue
North York, Ontario
M3H 1S8
TEL: (416) 630-2255
FAX: (416) 630-4782

CARDINAL POINT-2007-A

SITE: WHITE TAIL RIDGE

LOT NUMBER:

CIVIC ADDRESS:
39 WHITE TAIL DRIVE

99

4	REV. AS PER CONST. SUMMARY	NOV11-13	SD
3	REV. AS PER CONST. SUMMARY	NOV4-13	SD
2	ISSUED FOR FOUNDATION ONLY	OCT7-13	SD
1	ISSUED FOR PERMIT APPLICATION	OCT3-13	SD
No.	Description	Date	By
REVISIONS			

Footprint: S4-A

sht. title: ELEVATIONS-A

drawn by: TDS



checked by: OF

date:	FEB. 2007
-------	-----------

scale: $1/8"=1'$

sheet no:

$$\frac{4A}{6}$$

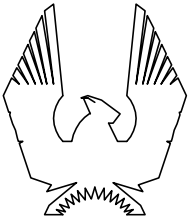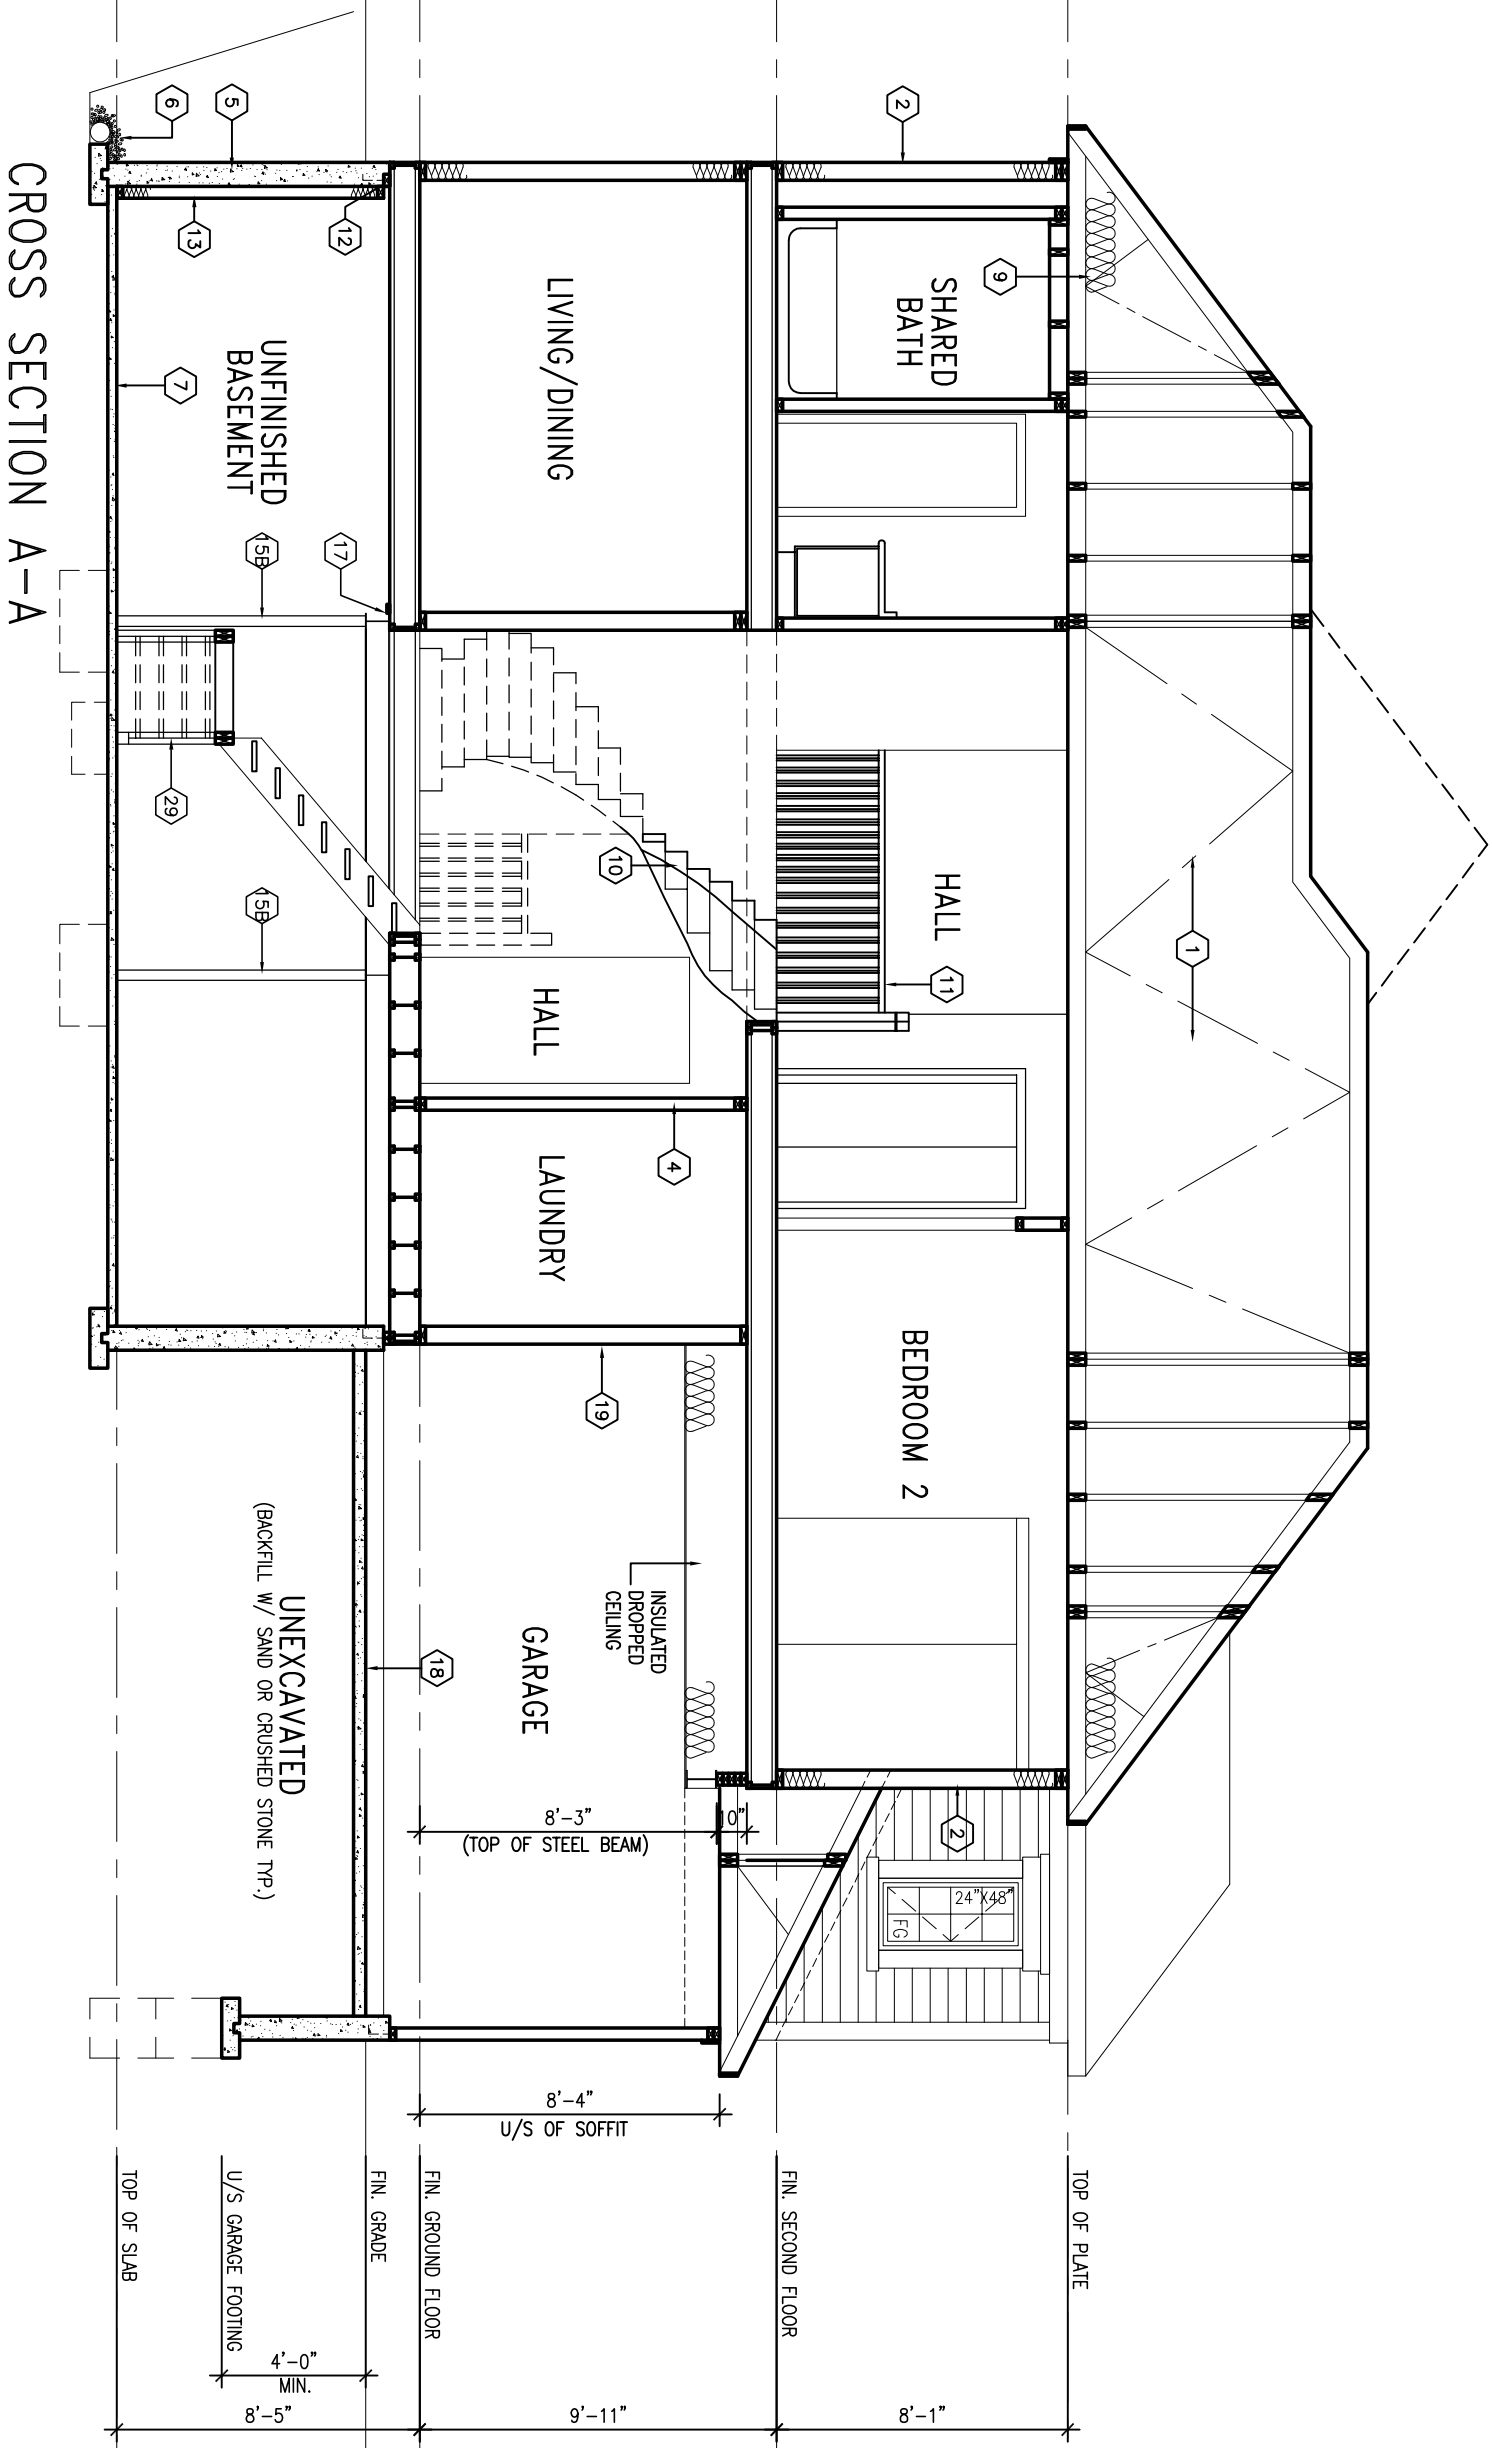

PHOENIX HOMES

**Viljoen
Architect
Inc.**

300 A Wilson Avenue
North York, Ontario
M3H 1S8
TEL: (416) 630-2255
FAX: (416) 630-4782

CARDINAL POINT-2007-C

SITE: WHITE TAIL RIDGE

LOT NUMBER:

99

CIVIC ADDRESS:
39 WHITE TAIL DRIVE

No.	Description	Date	By
4	REV. AS PER CONST. SUMMARY	NOVII-13	SD
3	REV. AS PER CONST. SUMMARY	NOV4-13	SD
2	ISSUED FOR FOUNDATION ONLY	OCT7-13	SD
1	ISSUED FOR PERMIT APPLICATION	OCT3-13	SD
REVISIONS			

Footprint: 54

sht. title: SECTION

drawn by: TDS

checked by: OF

date: FEB. 2007

scale: 3/16"=1'

sheet no:

6
6