


FOR BEP ONLY
B.E.P.

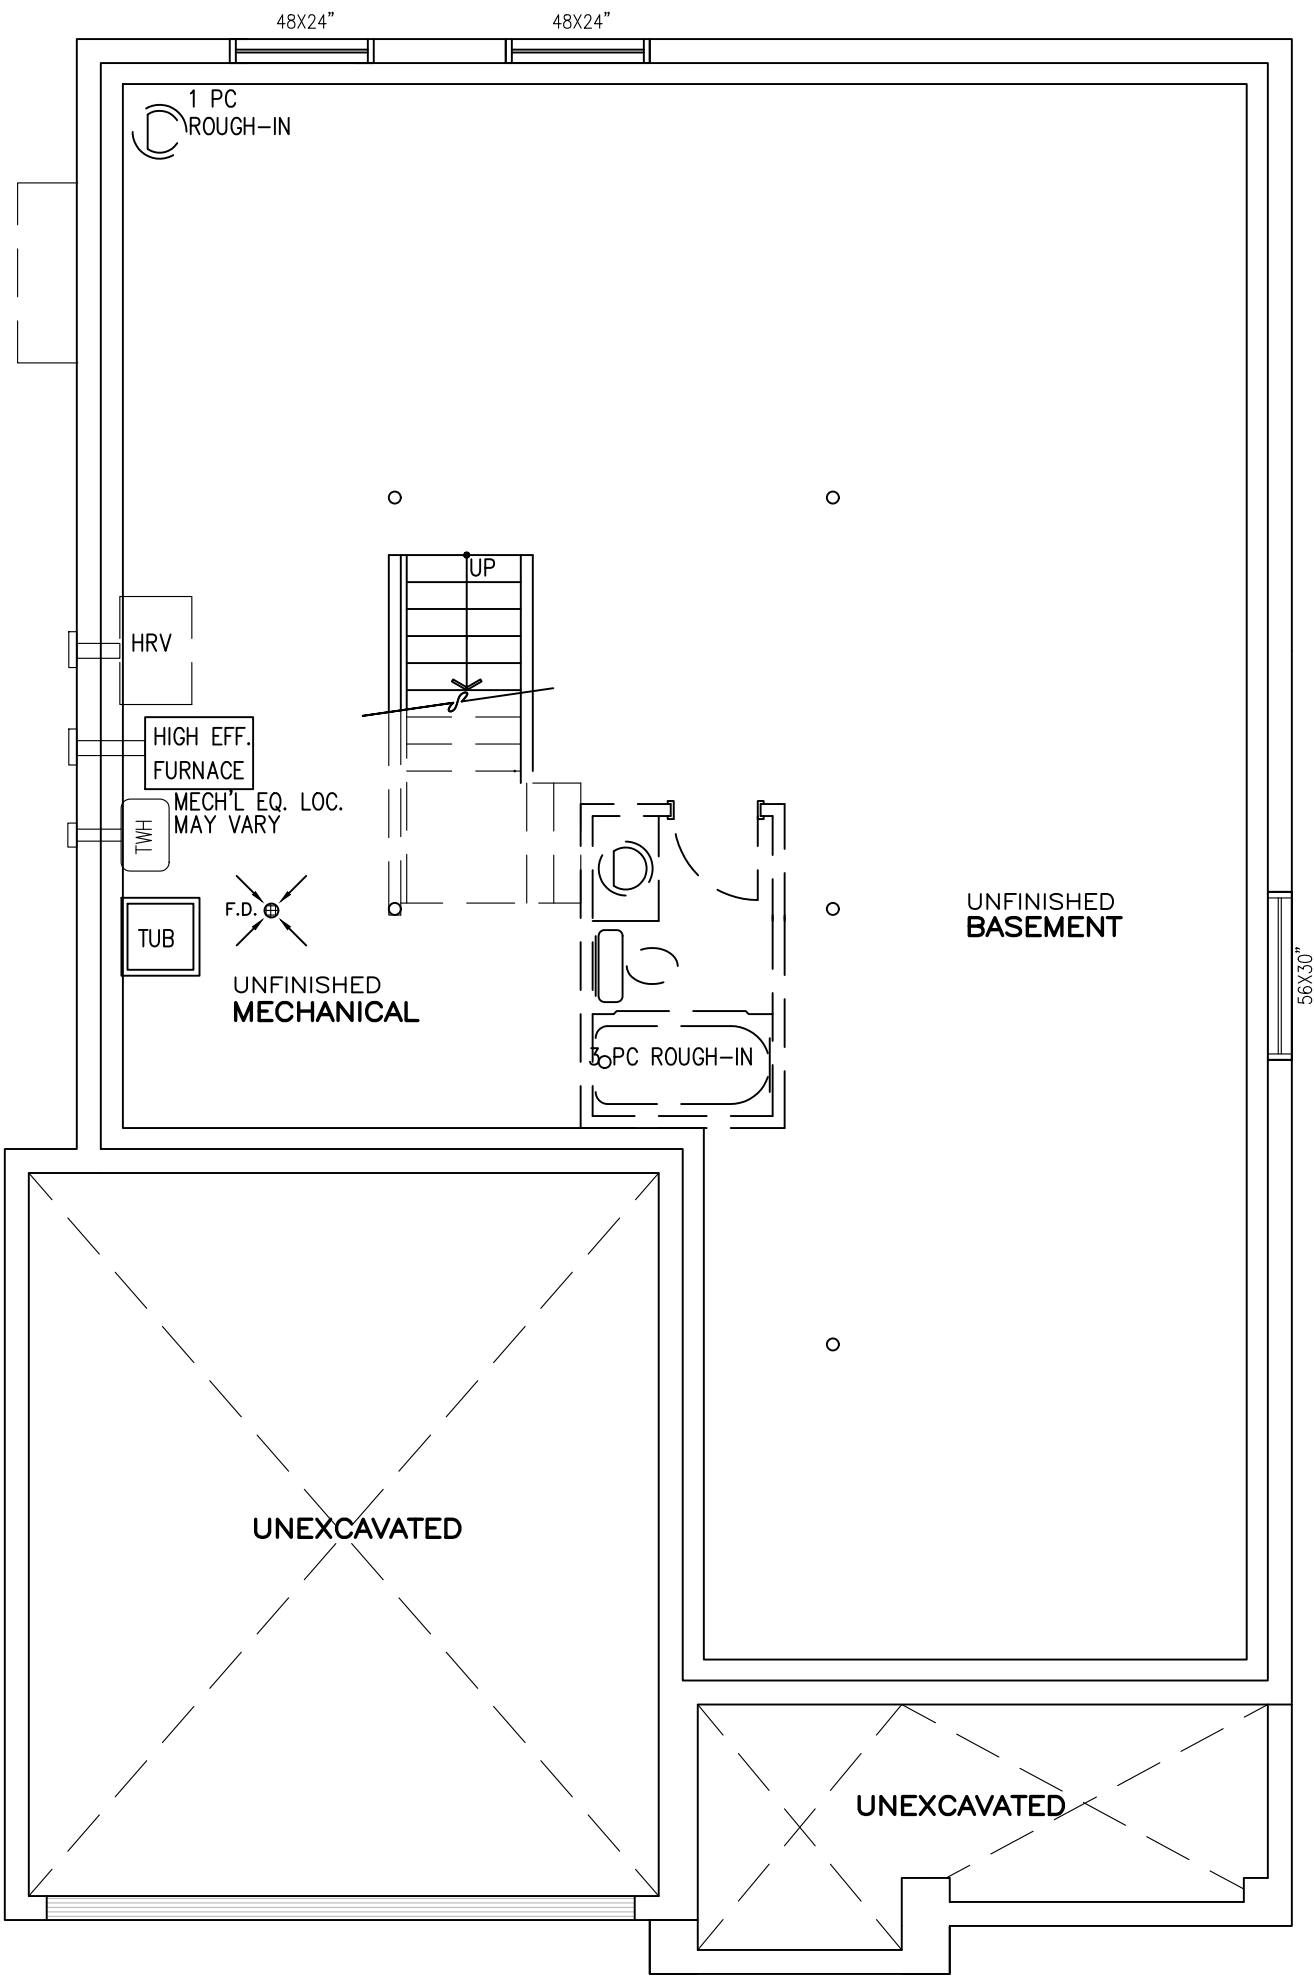

BASEMENT PLAN—ELEV. C



MADISON — 2020

SITE: DIAMONDVIEW ESTATES

LOT NUMBER: 25

CIVIC ADDRESS:
69 WINGOVER PRIVATE

2	BEP BLACKLINES	2-NOV-20	CB
1	ISSUED FOR PRICING ONLY	DEC-2019	SP
No.	Description	Date	By
REVISIONS			

footprint: 43-10

drawn by: SP

date: NOV/19

scale: 3/16"=1'-0"


sheet no: 2

D.C.L. - 182

2

8

FOR BEP ONLY
B.E.P.

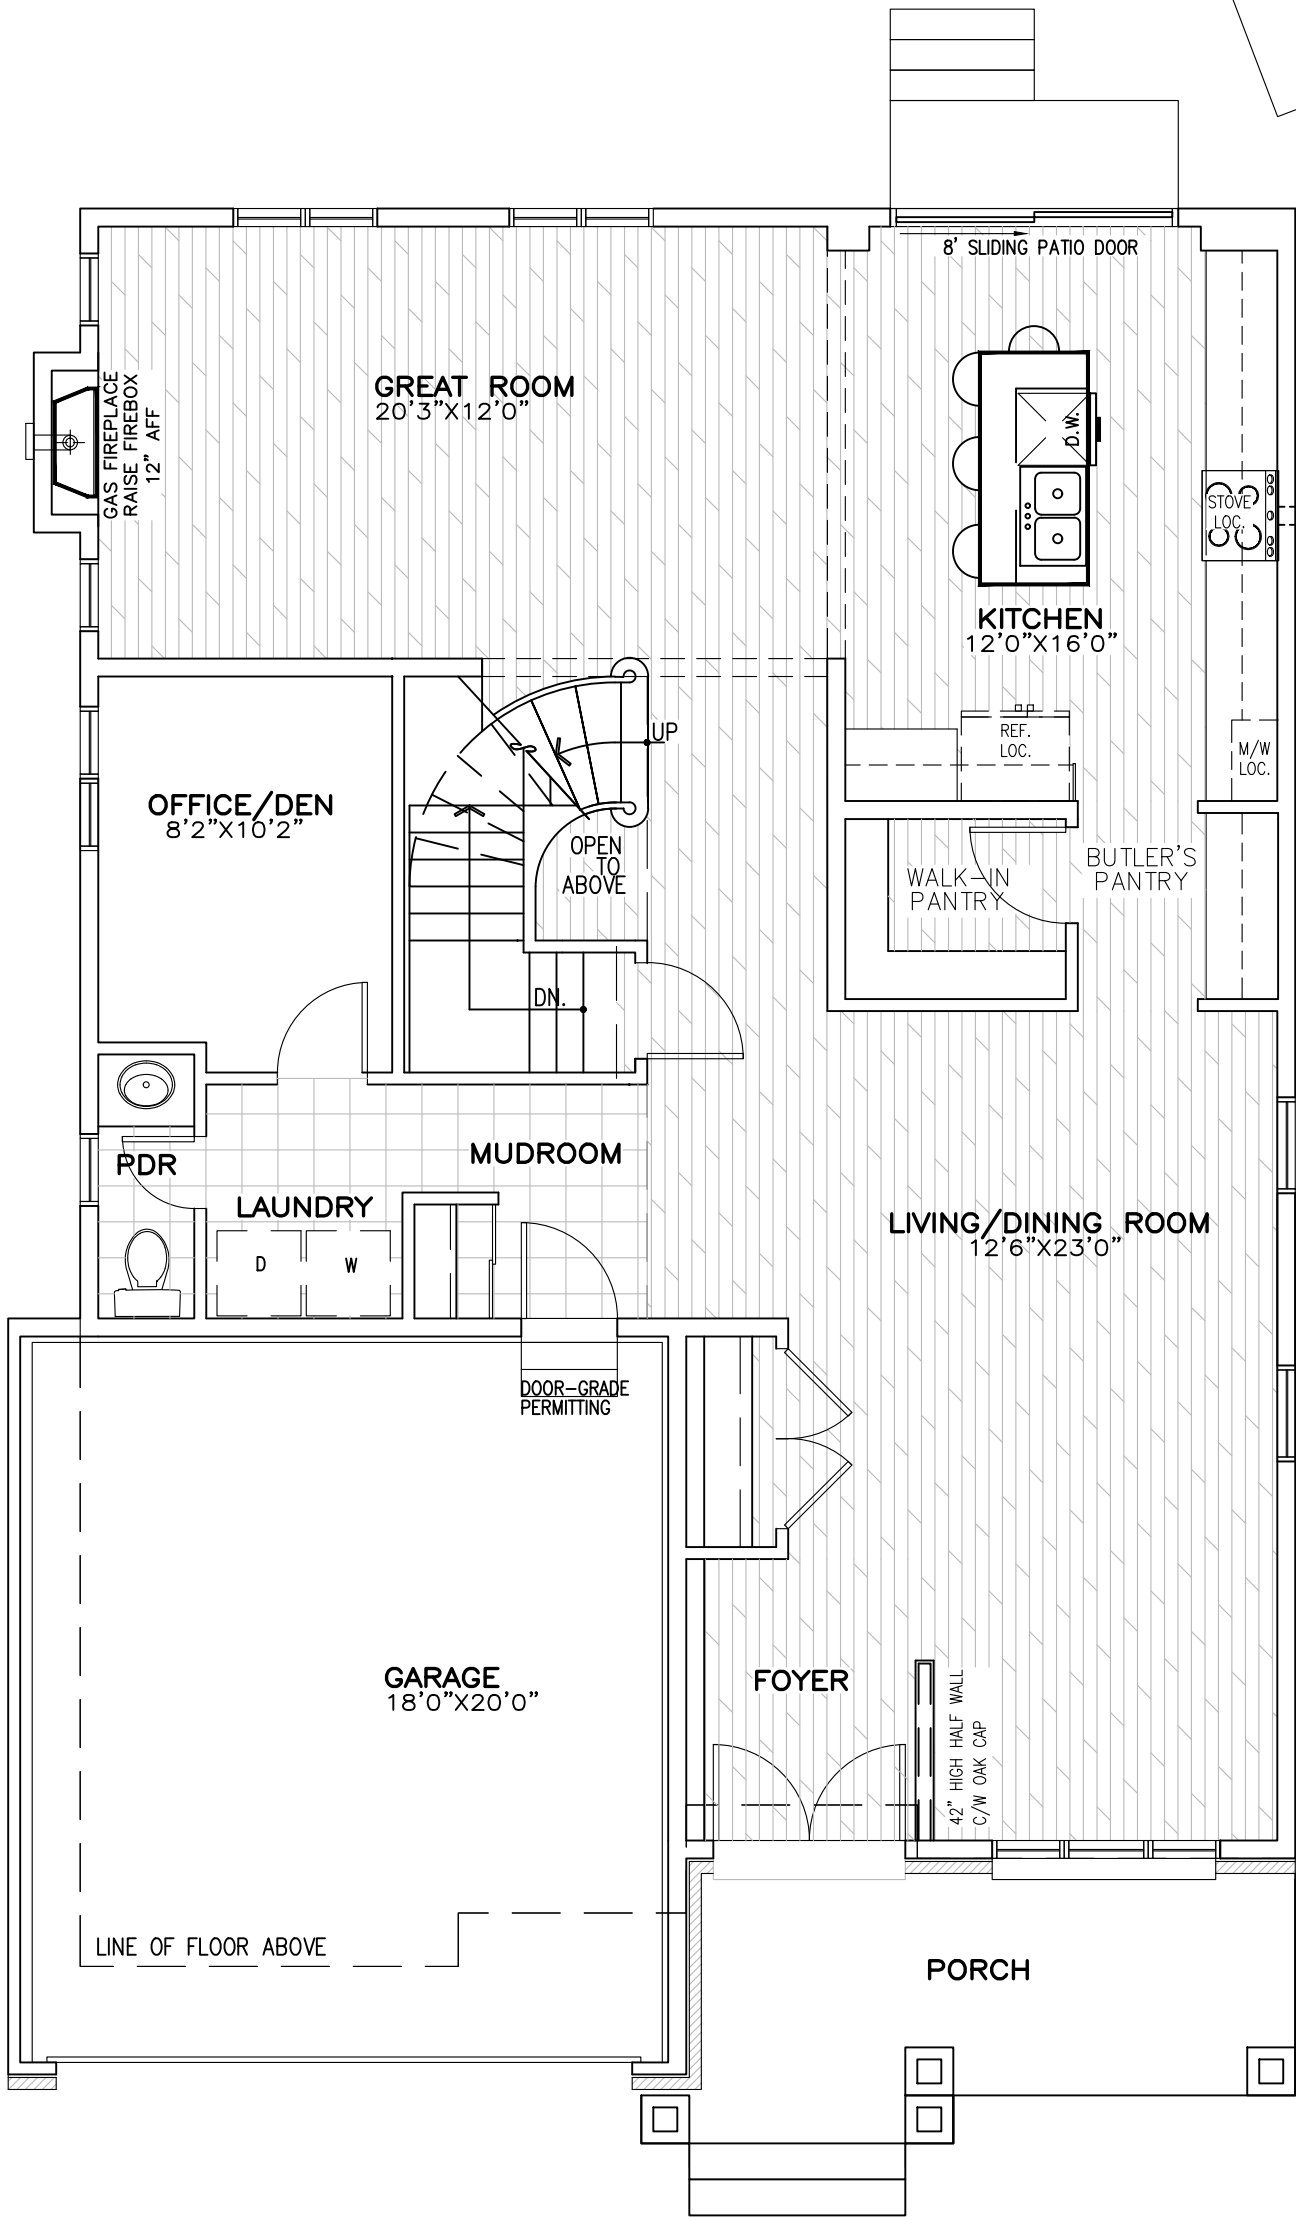

GROUND FLOOR PLAN EL. C



MADISON – 2020

SITE: DIAMONDVIEW ESTATES

LOT NUMBER: 25

CIVIC ADDRESS:
69 WINGOVER PRIVATE

2	BEP BLACKLINES	2-NOV-20	CB
1	ISSUED FOR PRICING ONLY	DEC-2019	SP
No.	Description	Date	By
REVISIONS			

footprint: 43-10

drawn by: SP

date: NOV/19



scale: 3/16"=1'-0"

sheet no: 3

D.C.L. - 182

3AC
8

FOR BEP ONLY
B.E.P.

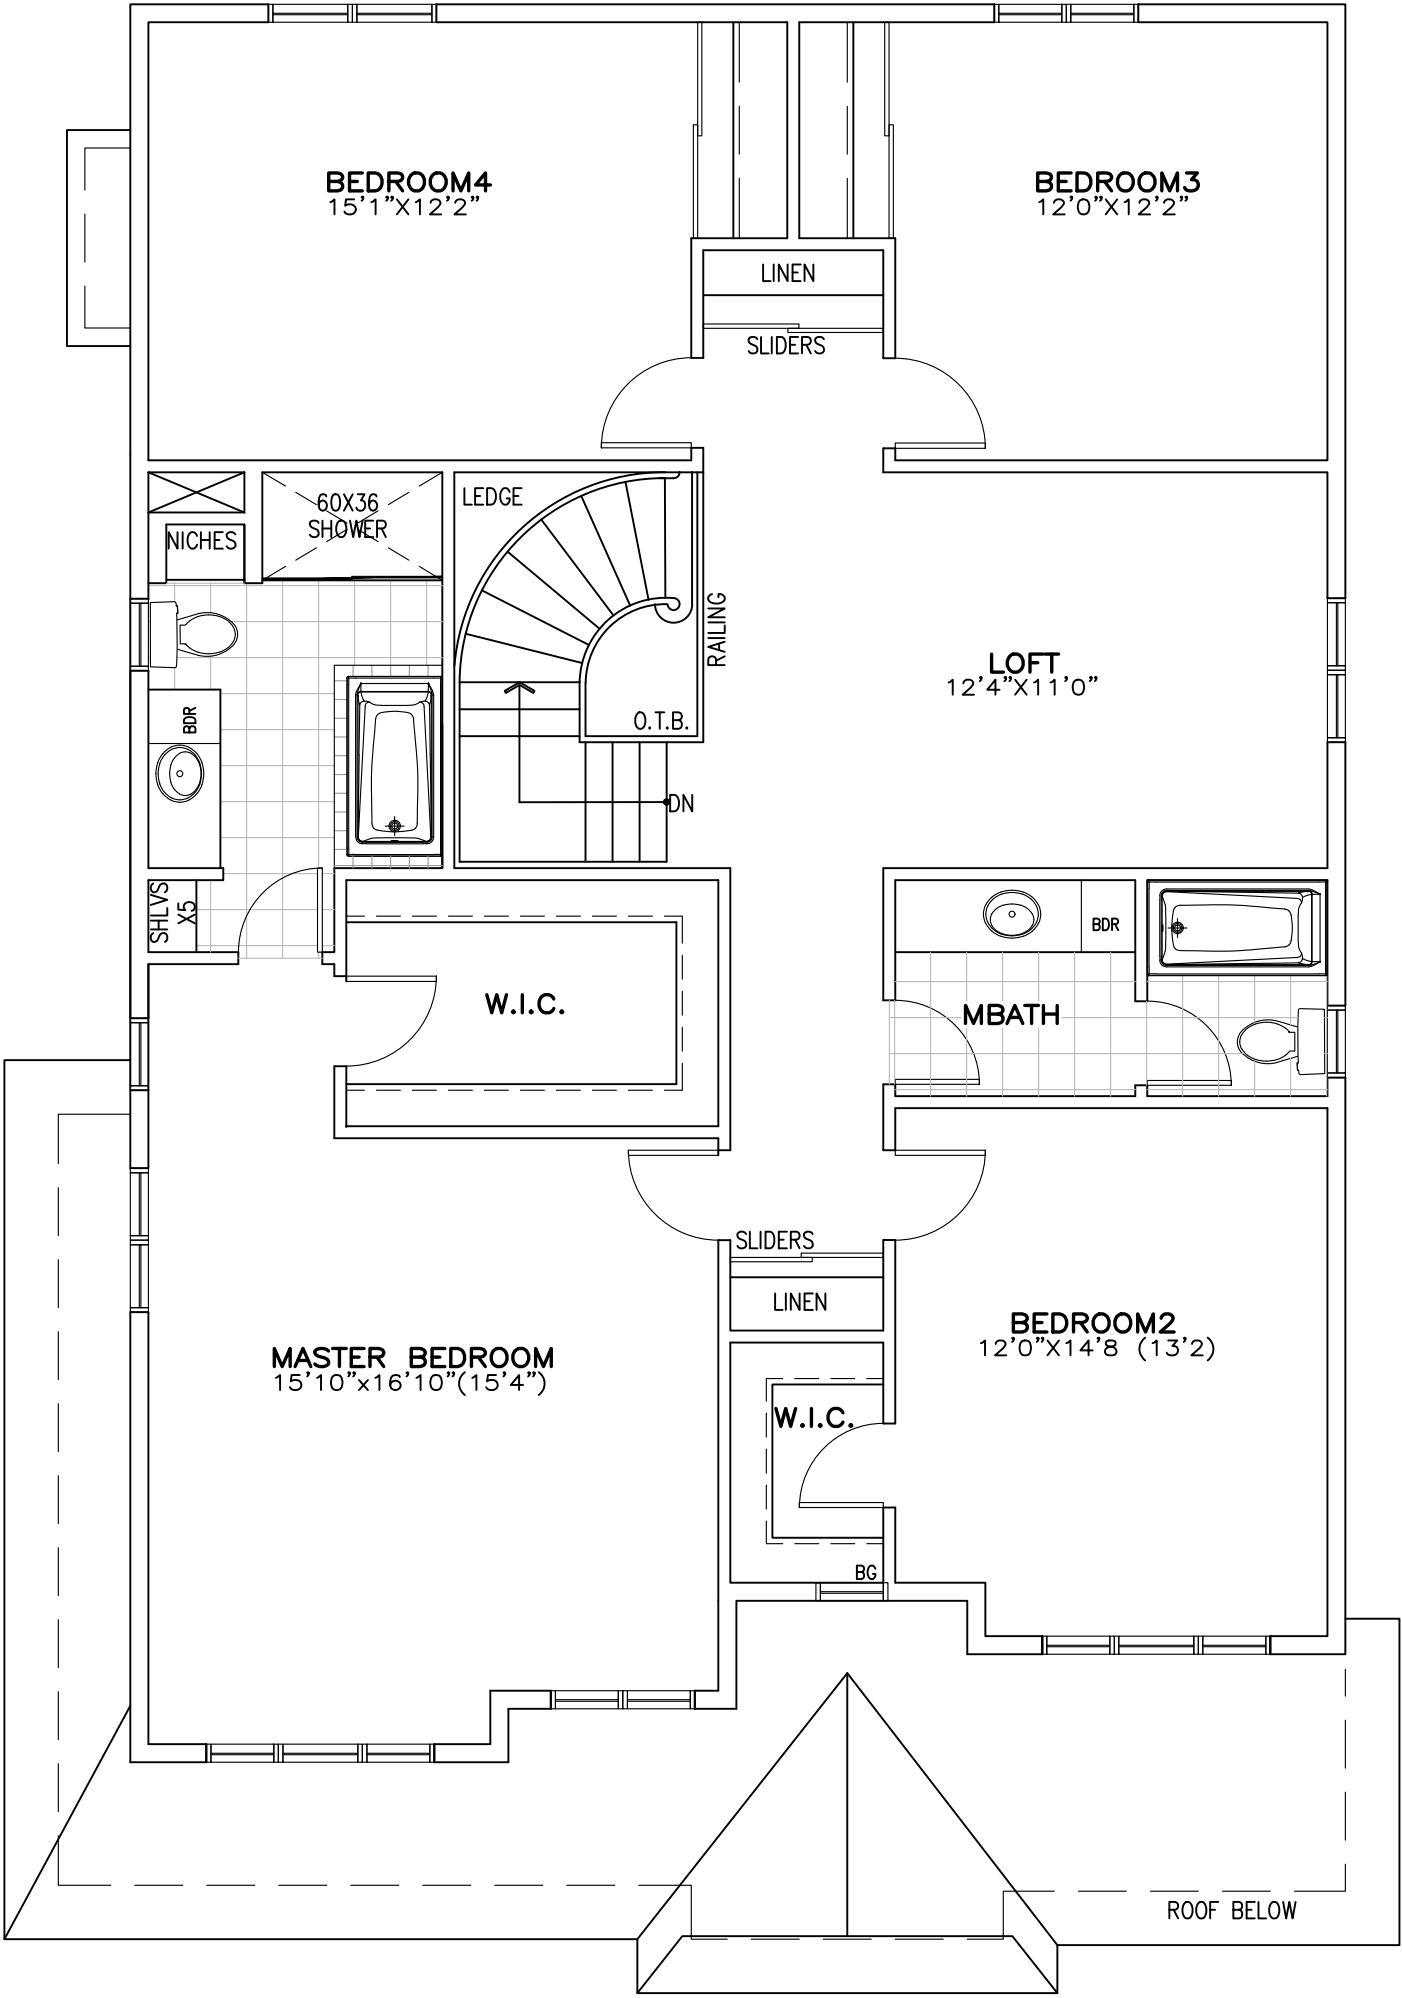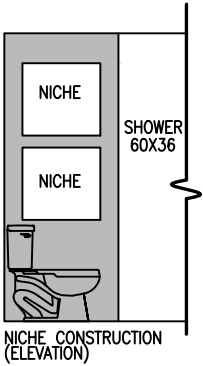

SECOND FLOOR PLAN EL. C



MADISON – 2020

SITE: DIAMONDVIEW ESTATES

LOT NUMBER: 25

CIVIC ADDRESS:
69 WINGOVER PRIVATE

2	BEP BLACKLINES	2-NOV-20	CB
1	ISSUED FOR PRICING ONLY	DEC-2019	SP
No.	Description	Date	By
REVISIONS			

footprint: 43-10

drawn by: SP

date: NOV/19

scale: 3/16"=1'-0"

sheet no: 5

D.C.L. - 182

4AC.1
8


FOR BEP ONLY
B.E.P.



FRONT ELEVATION—C



REAR ELEVATION—C
(4 BEDROOM)

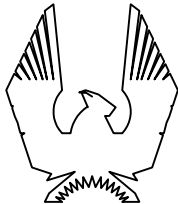

PHOENIX HOMES

MADISON — 2020

SITE: DIAMONDVIEW ESTATES

LOT NUMBER: 25

CIVIC ADDRESS:
69 WINGOVER PRIVATE

2	BEP BLACKLINES	2-NOV-20	CB
1	ISSUED FOR PRICING ONLY	DEC-2019	SP
No.	Description	Date	By
REVISIONS			

footprint: 43—10

drawn by: SP

date: NOV/19

scale: 3/16"=1'-0"

sheet no:
D.C.L. — 182
25

5C
8

FOR BEP ONLY
B.E.P.



LEFT SIDE ELEVATION-C
(4 BEDROOM)



MADISON — 2020

SITE: DIAMONDVIEW ESTATES

LOT NUMBER: 25

CIVIC ADDRESS:
69 WINGOVER PRIVATE

No.	Description	Date	By
2	BEP BLACKLINES	2-NOV-20	CB
1	ISSUED FOR PRICING ONLY	DEC-2019	SP
REVISIONS			

footprint: 43-10

drawn by: SP

date: NOV/19

scale: 3/16"=1'-0"

sheet no: 28

D.C.L. - 182

6C.1
8

FOR BEP ONLY
B.E.P.



RIGHT SIDE ELEVATION—C
(4 BEDROOM)



MADISON — 2020	
SITE: DIAMONDVIEW ESTATES	
LOT NUMBER:	25
CIVIC ADDRESS: 69 WINGOVER PRIVATE	

2	BEP BLACKLINES	2-NOV-20	CB
1	ISSUED FOR PRICING ONLY	DEC-2019	SP
No.	Description	Date	By
REVISIONS			

footprint:	43-10
drawn by:	SP
date:	NOV/19
scale:	3/16"=1'-0"
sheet no:	7C.1
D.C.L. - 182	8
29	