

Heritage Series

Exterior Colour Package – 8

* All items are if applicable depending on model chosen

SITE PATHWAYS

<u>ITEM</u>	<u>COLOUR</u>
Shingles	Driftwood
Stone	Picasso Artiste 2
Siding	Royal Heather
Shakes	Foundry Vintage Taupe 820
Fascia, Soffit, Window Surrounds, Garage Door Surround	Royal Clay 913
Freeze Board	White
4" Vinyl Corner Trims	White
Railings and Posts	White
Window Frames	White
Shutters	Musket Brown 083
Garage Door(s)	Amarr TT-Terratone
Paint Colour (Front Door)	Dulux Amarr Terratone

* Any metal roofing shall be a close match to shingle
* Step flashing shall also be a close match to shingle

Package #8 - Front Elevations with Stone

LOT# 171 STREET MUNIKAN STREET
MODEL MURAIPOSA PLUS PURCHASER AMARJEET SINGH & SONAM.

Dated at Ottawa this _____ day of _____ 2021

(X) Amarjeet Singh
Purchaser

(X) Sonam Sonam
Purchaser


Accepted at Ottawa this _____ day of _____ 2021

Design Consultant



8'X8' O/H DOOR

ELEVATION C

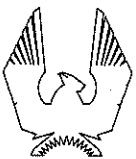

PHOENIX HOMES

MIRAPOSA PLUS

SITE: PATHWAYS

LOT NUMBER:



171

CIVIC ADDRESS:
135 MINIKAN STREET

No.	Description	dd/mm/yy	By
5	FINAL BLACKLINES	22/12/20	CB
4	BEP BLACKLINES	13/10/20	CB
3	ADDED GARAGE SECTION - ELEVATION M	12/07/19	SP
2	STRUCTURAL REVIEW	29/08/19	SP
1	PRELIMINARY - CONCEPT PROPOSAL	29/10/16	SP
REVISIONS			

footprint:	35-33
drawn by:	SP
date:	OCT/16
scale:	3/16"=1'-0"
sheet no:	5
DCL-162	8

LEFT SIDE ELEVATION C

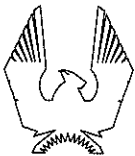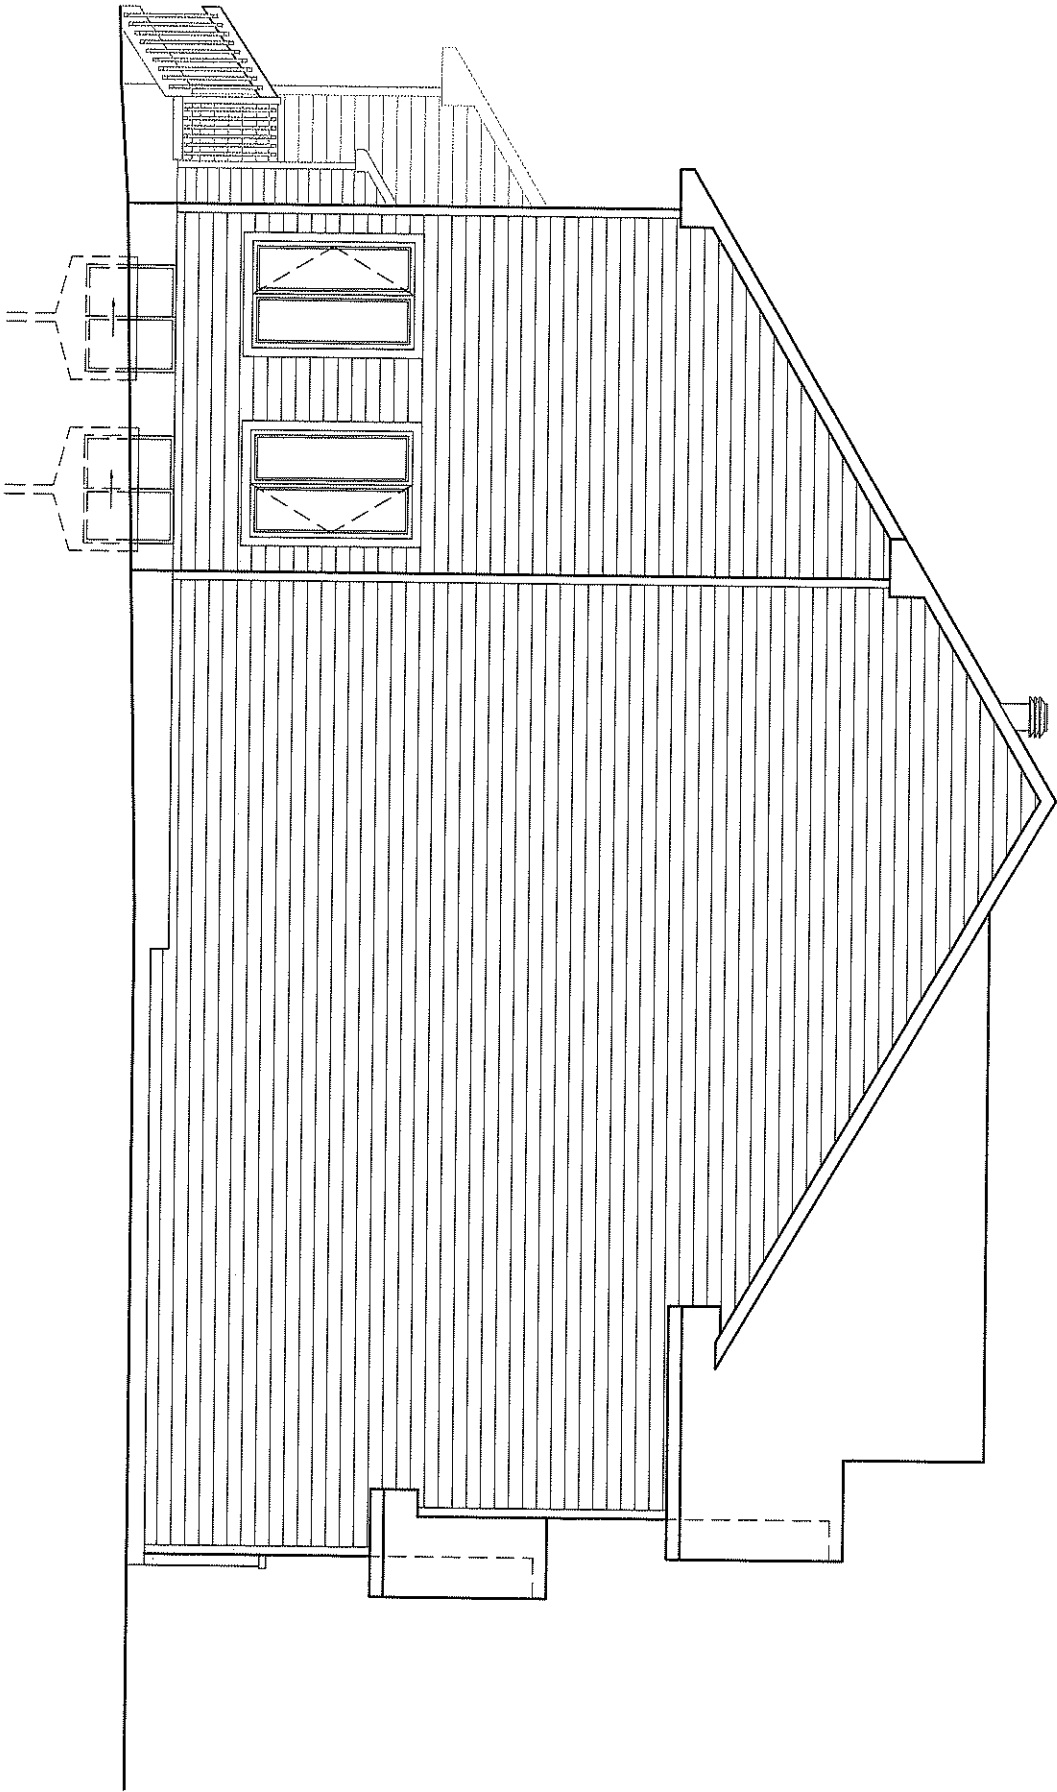

PHOENIX HOMES

MIRAPOSA PLUS

SITE: PATHWAYS

LOT NUMBER:



171

CIVIC ADDRESS:
135 MIKIAN STREET

No.	Description	dd/mm/yy	By
5	FINAL BLACKLINES	22/12/20	CB
4	BEP BLACKLINES	13/10/20	CB
3	ADDED GARAGE SECTION - ELEVATION M	12/07/19	SP
2	STRUCTURAL REVIEW	29/05/19	SP
1	PRELIMINARY - CONCEPT PROPOSAL	29/10/16	SP
REVISIONS			

footprint:	35-33
drawn by:	SP
date:	OCT/16
scale:	3/16"=1'-0"
sheet no:	6
DCL-162	8

RIGHT SIDE ELEVATION C

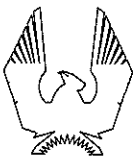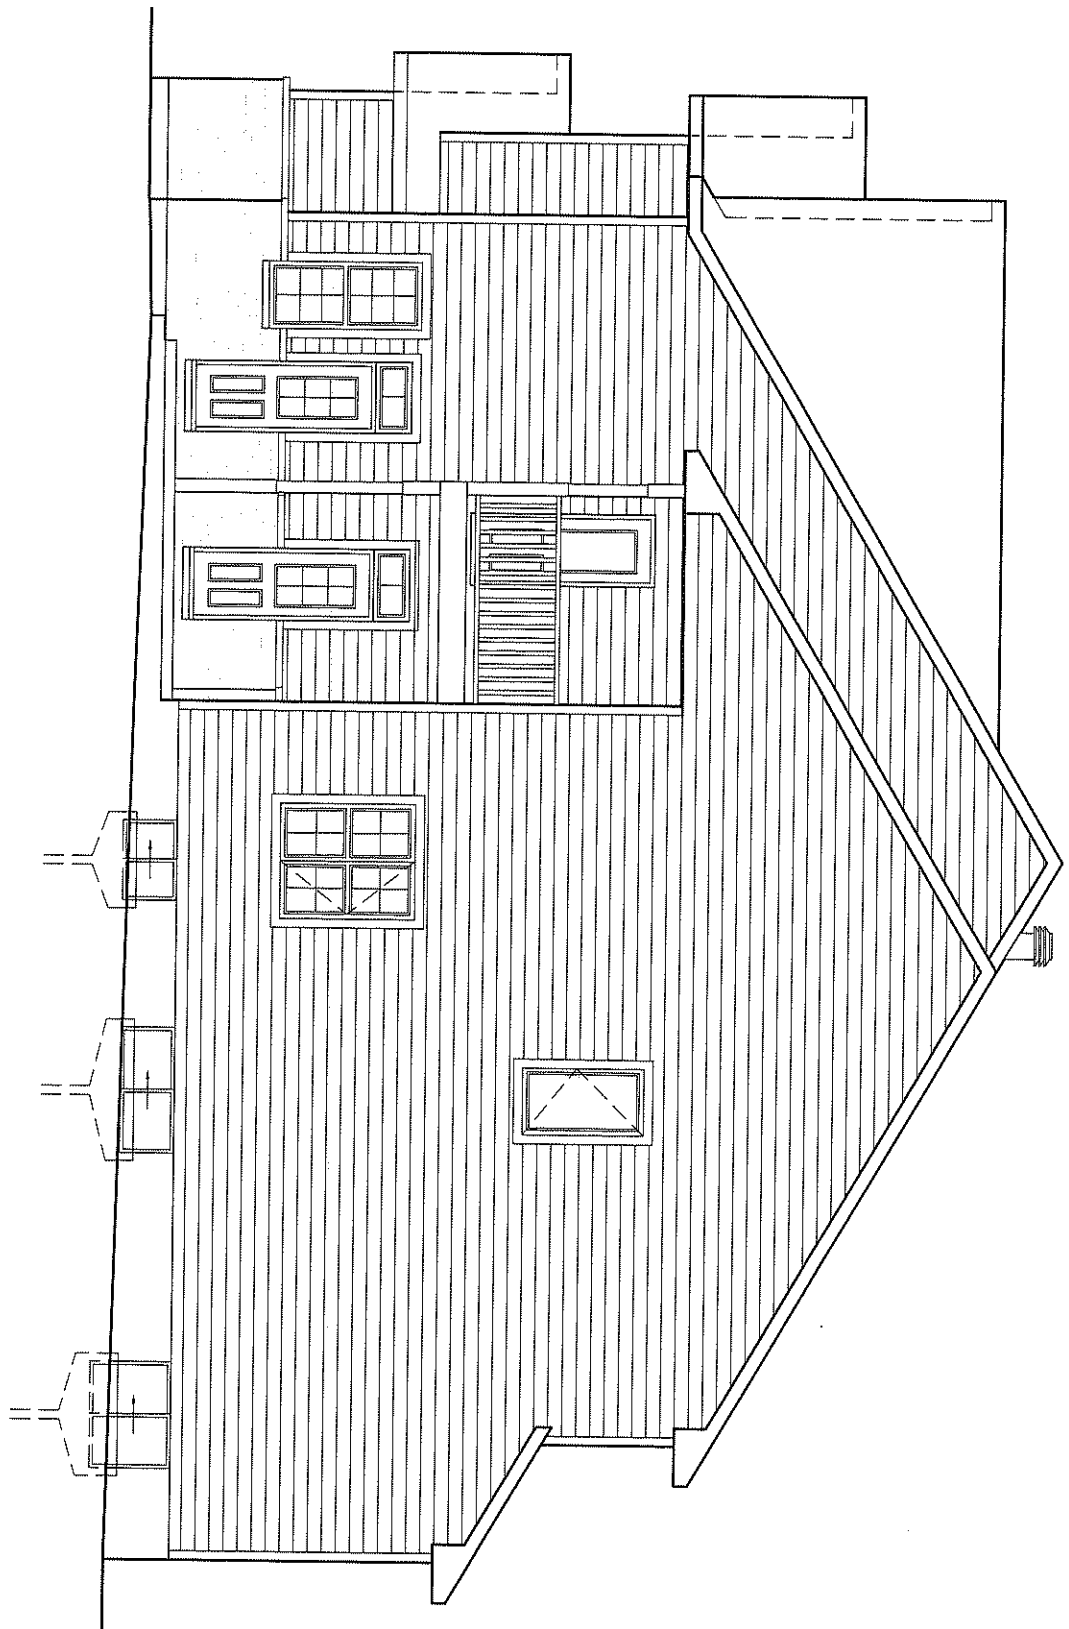

PHOENIX HOMES

MIRAPOSA PLUS

SITE: PATHWAYS

LOT NUMBER:

171

CIVIC ADDRESS:
135 MINIKAN STREET

No.	Description	dd/mm/yy	By
5	FINAL BLACKLINES	22/12/20	CB
4	BEP BLACKLINES	13/10/20	CB
3	ADDED GARAGE SECTION - ELEVATION M	12/07/18	SP
2	STRUCTURAL REVIEW	28/05/19	SP
1	PRELIMINARY - CONCEPT PROPOSAL	29/10/16	SP
REVISIONS			

footprint:	35-33
drawn by:	SP
date:	OCT/16
scale:	3/16"=1'-0"
sheet no:	7
DCL-162	8