


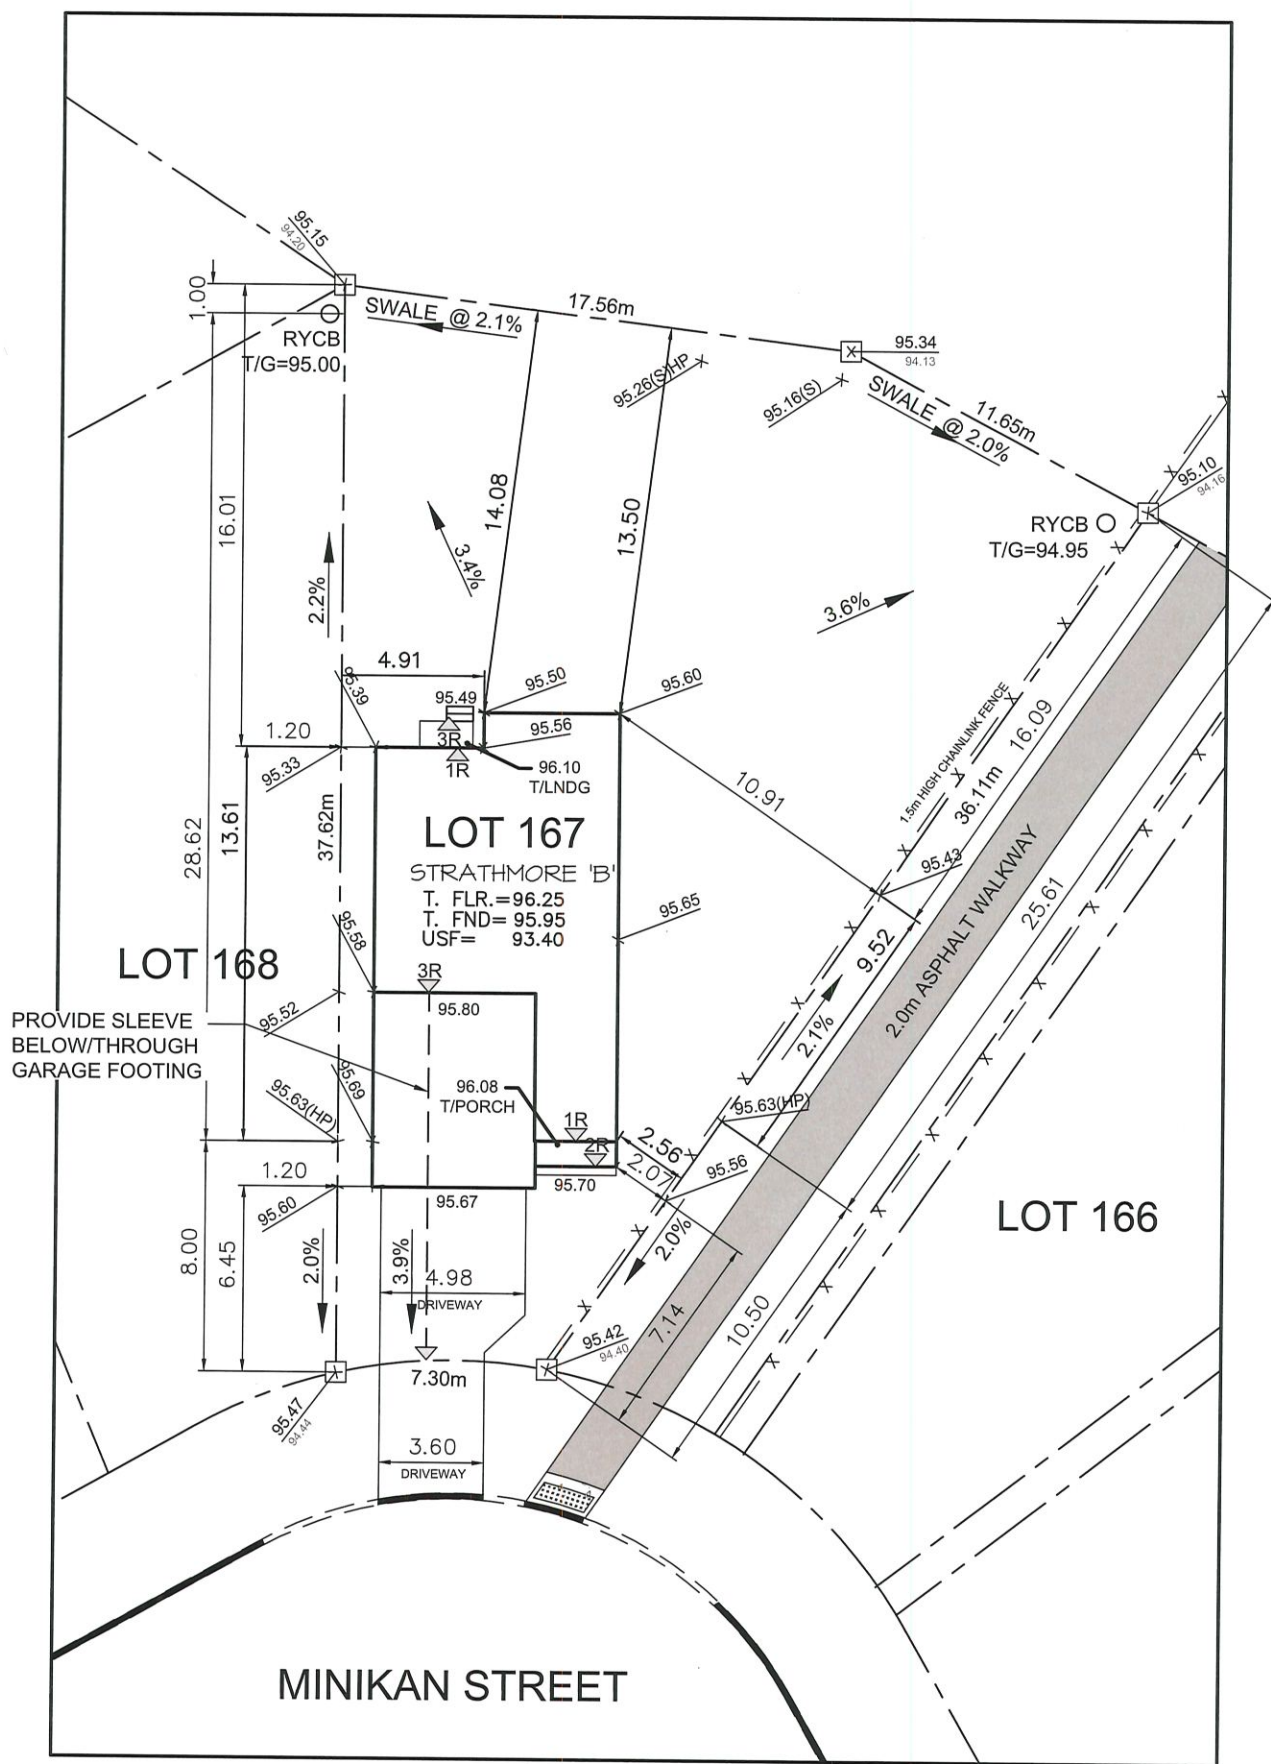

Owner/Applicant

DCR/PHOENIX HOMES

Telephone # 723-9227

Plan # 4M- 1617

Project name: PATHWAYS

Civic Address: 144 MINIKAN STREET

House model: STRATHMORE 'B'



SITE/GRADING PLAN
PATHWAYS

INDIVIDUAL LOT GRADING REVIEW SUMMARY FOR SITED
HOUSE AS COMPARED WITH OVERALL SUBDIVISION PLAN

Bldg. Ht. _____ m

Lot coverage _____ %

Scale 1:250

Sod Area _____ m²

Asphalt Area _____ m²

CHECKED/APPROVED BY: T.L.MAK ENG.
JAN 26/21

NOTE: THIS PLAN IS NOT A SURVEY PLAN OR SUBDIVISION
PLAN WITHIN THE MEANING OF PLANNING ACT.

THIS PLAN IS FOR REFERENCE ONLY AND IS PRELIMINARY IN NATURE, ALL
DIMENSIONS SHOWN ARE APPROXIMATE. E.O.&E.