


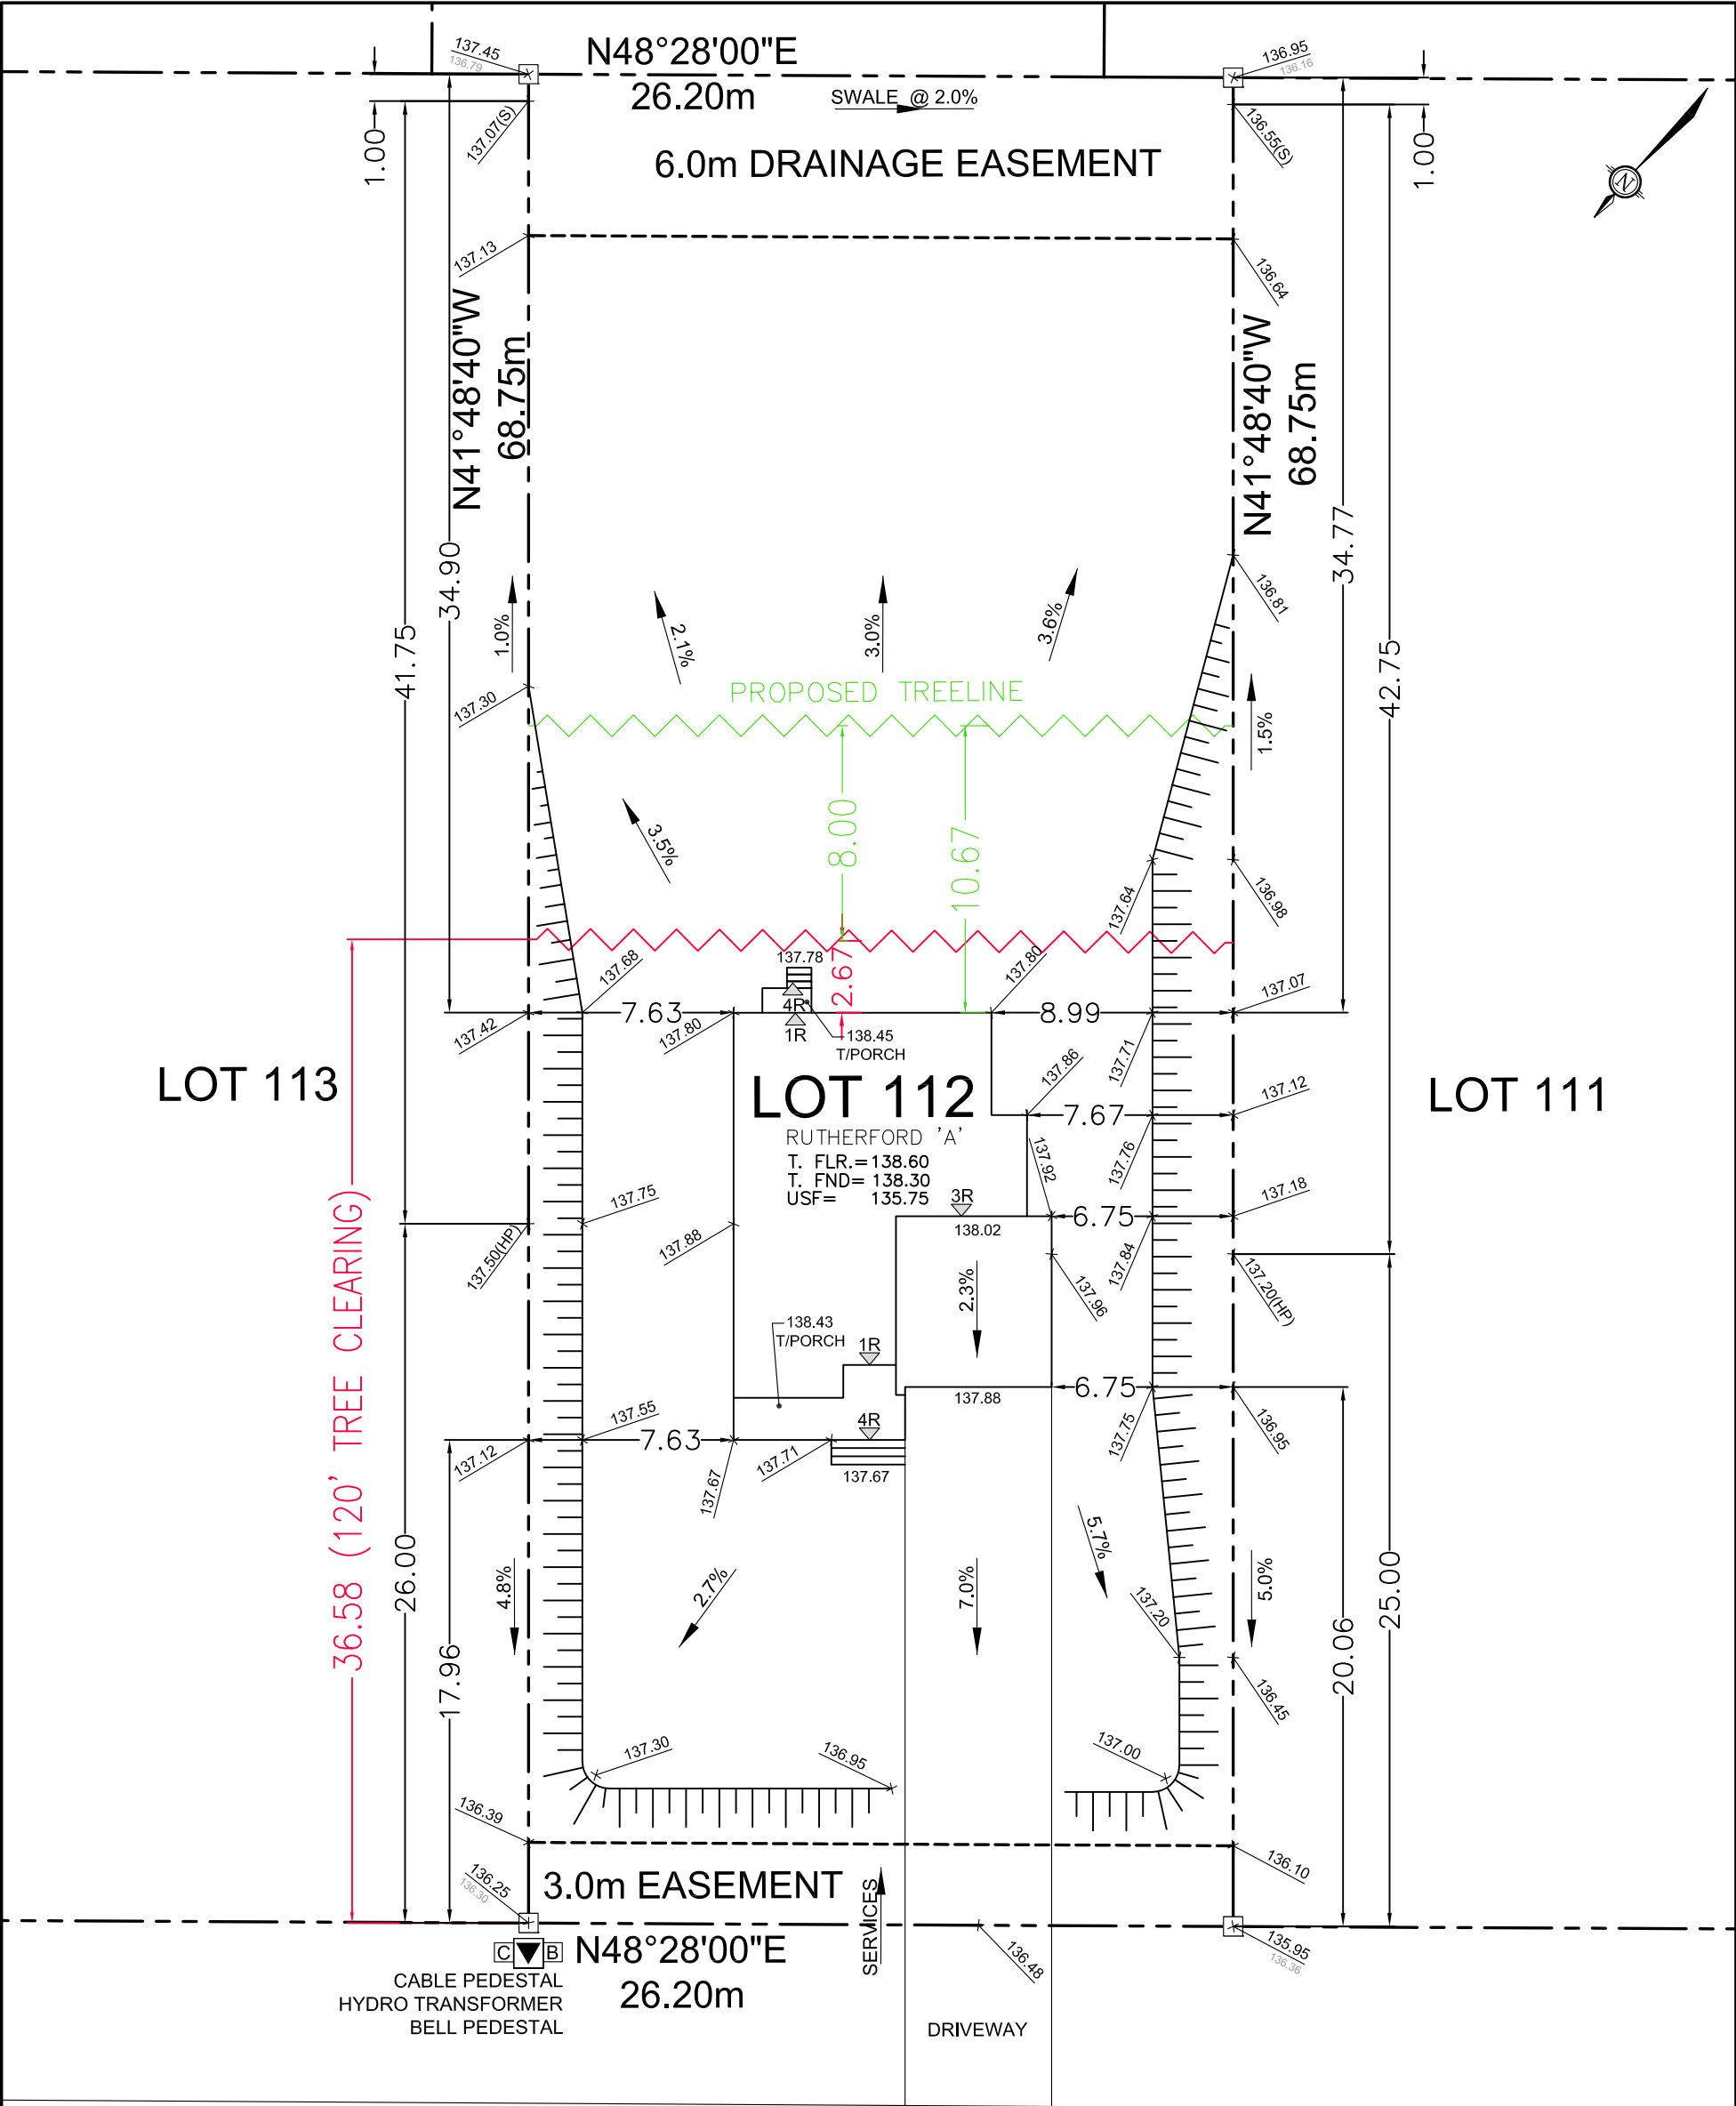

ANTLER COURT

Owner/Applicant DCR/PHOENIX HOMES Telephone # 723-9227 Plan # 27M- 47 Project name: WHITE TAIL RIDGE Civic Address: 213 ANTLER COURT House model: RUTHERFORD 'A'	PHOENIX HOMES LOT 112 SITE/GRADING PLAN WHITE TAIL RIDGE PHASE 2
	INDIVIDUAL LOT GRADING REVIEW SUMMARY FOR SITED HOUSE AS COMPARED WITH OVERALL SUBDIVISION PLAN
Bldg. Ht. m Lot coverage 9.2 % Scale 1:250 Sod Area 1666 m² Asphalt Area 146 m²	
CHECKED/APPROVED BY: T.L.MAK ENG.	NOTE: THIS PLAN IS NOT A SURVEY PLAN OR SUBDIVISION PLAN WITHIN THE MEANING OF PLANNING ACT.
	THIS PLAN IS FOR REFERENCE ONLY AND IS PRELIMINARY IN NATURE, ALL DIMENSIONS SHOWN ARE APPROXIMATE. E,O&E.