




DCR/PHOENIX HOMES

Plan # 27M-47
Address: 20 SALAMANDER WAY
House model: CARTESIAN A

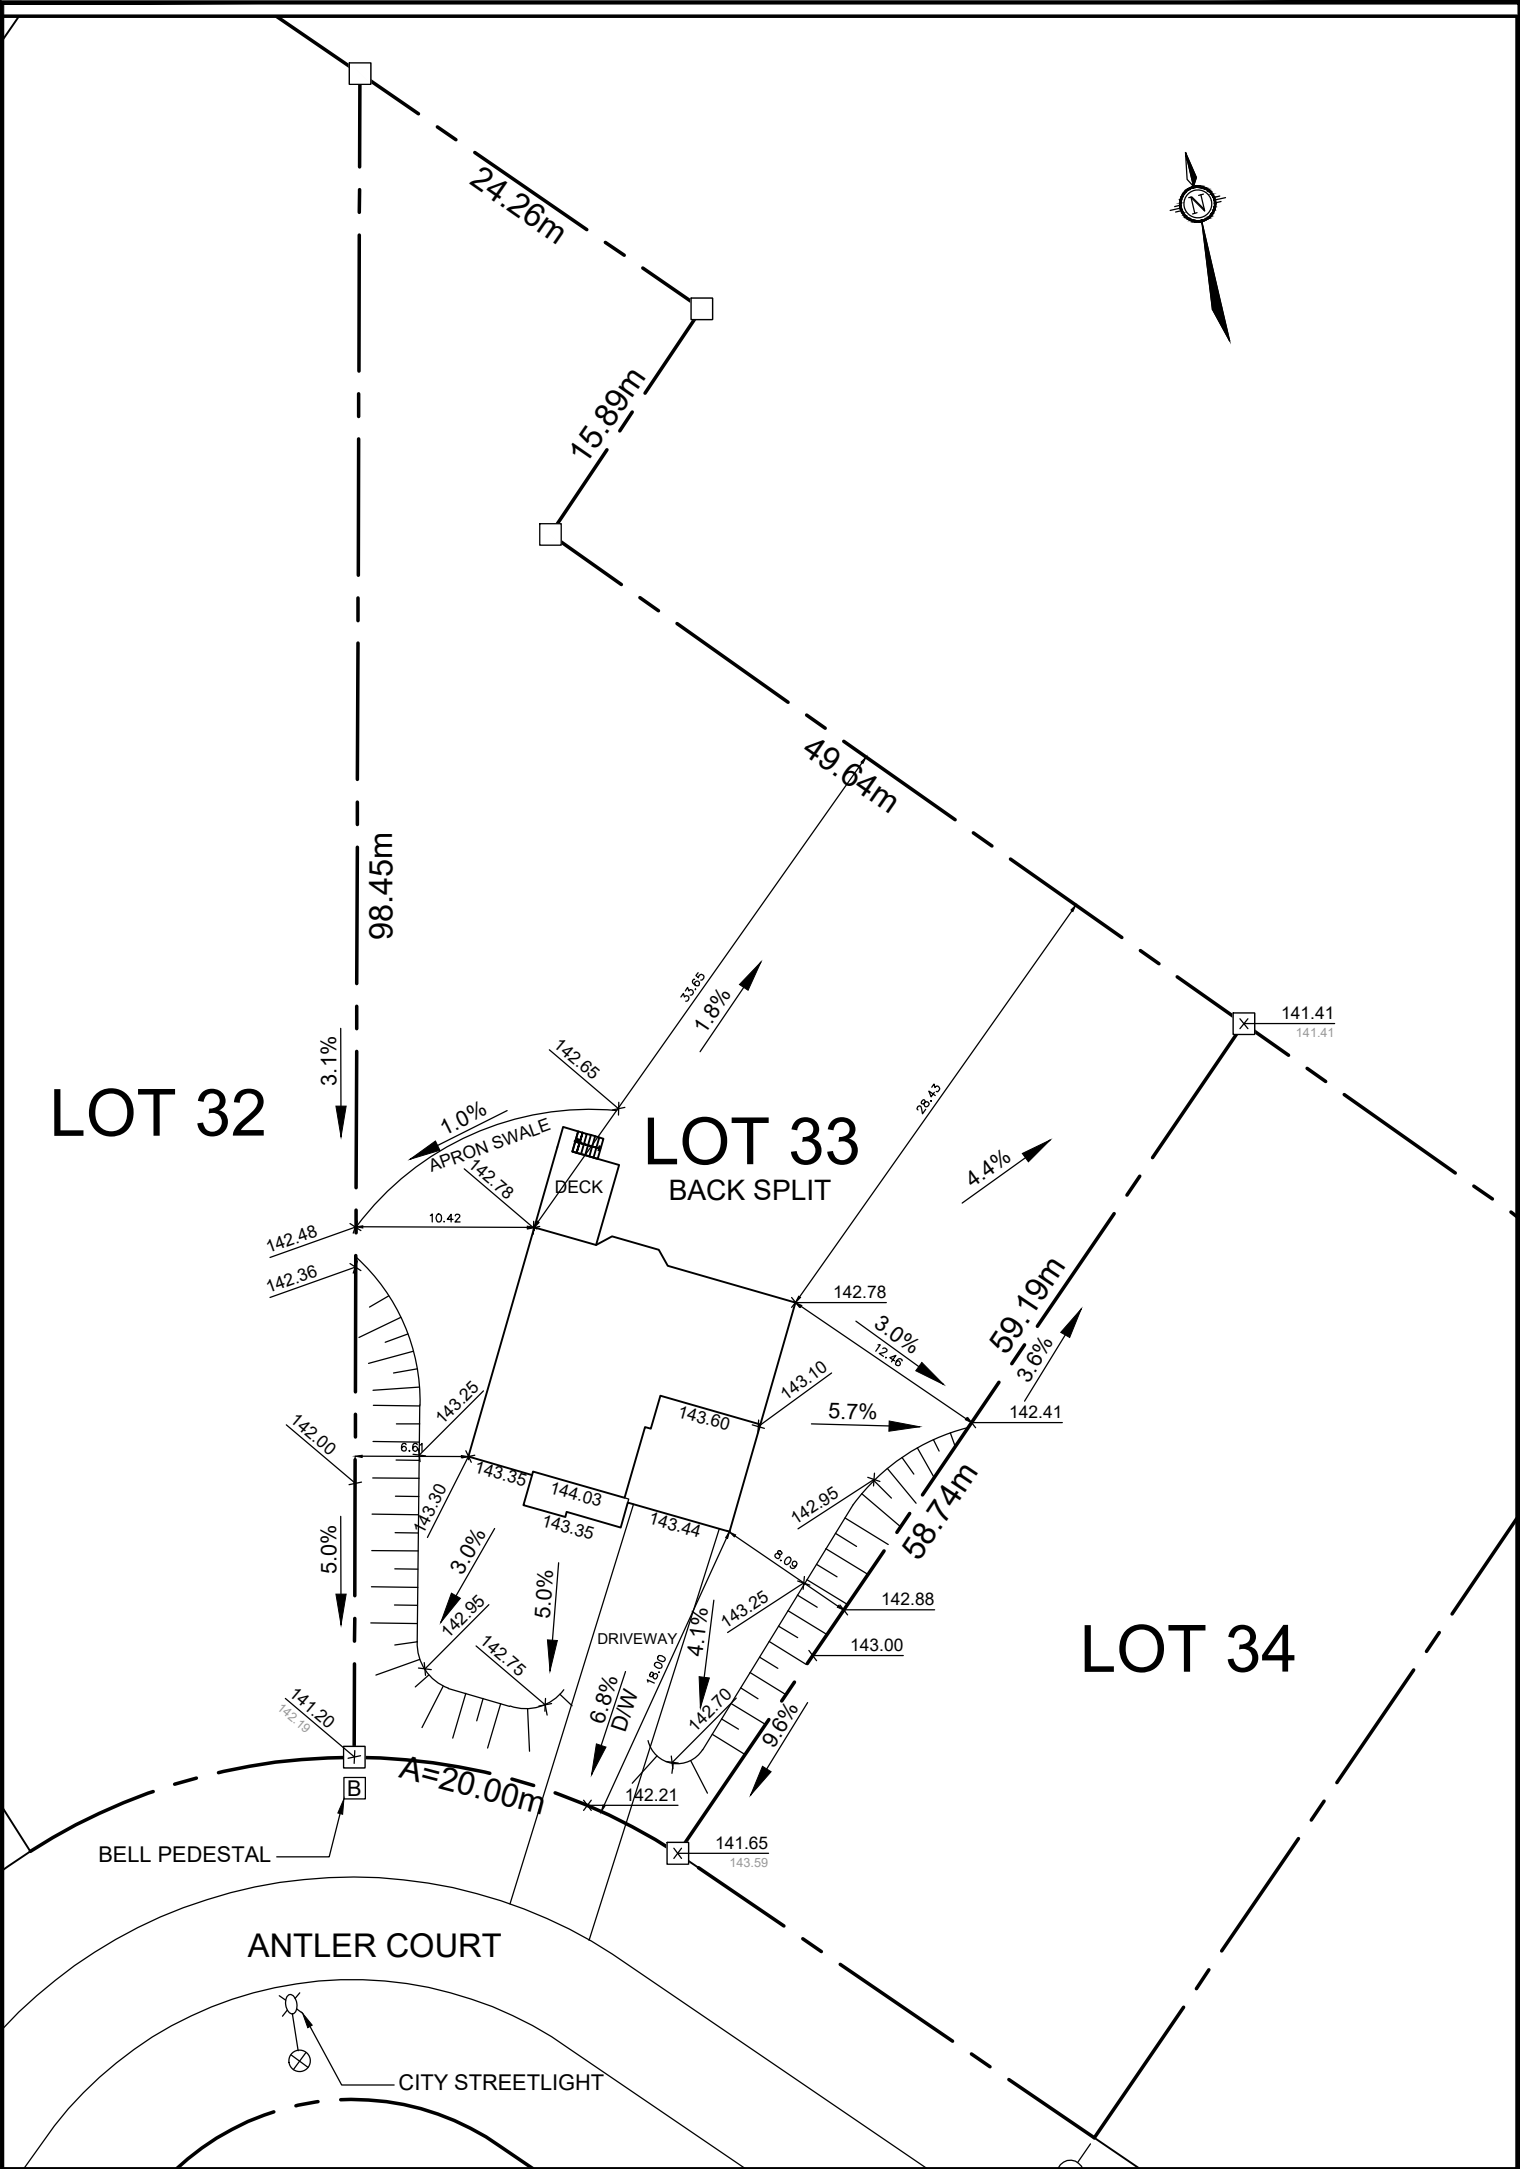

LOT 33 **SITE/GRADING PLAN**
WHITE TAIL RIDGE PH.II

Scale 1:250
Asphalt area 59.9 m²
CHECKED/APPROVED BY: T.L.MAK ENG.
APRIL 13/21

INDIVIDUAL LOT GRADING REVIEW SUMMARY FOR SITED HOUSE AS COMPARED WITH OVERALL SUBDIVISION PLAN
NOTE: THIS PLAN IS NOT A SURVEY PLAN OR SUBDIVISION PLAN WITHIN THE MEANING OF PLANNING ACT.
THIS PLAN IS FOR REFERENCE ONLY AND IS PRELIMINARY IN NATURE, ALL DIMENSIONS SHOWN ARE APPROXIMATE. E.O&E.