



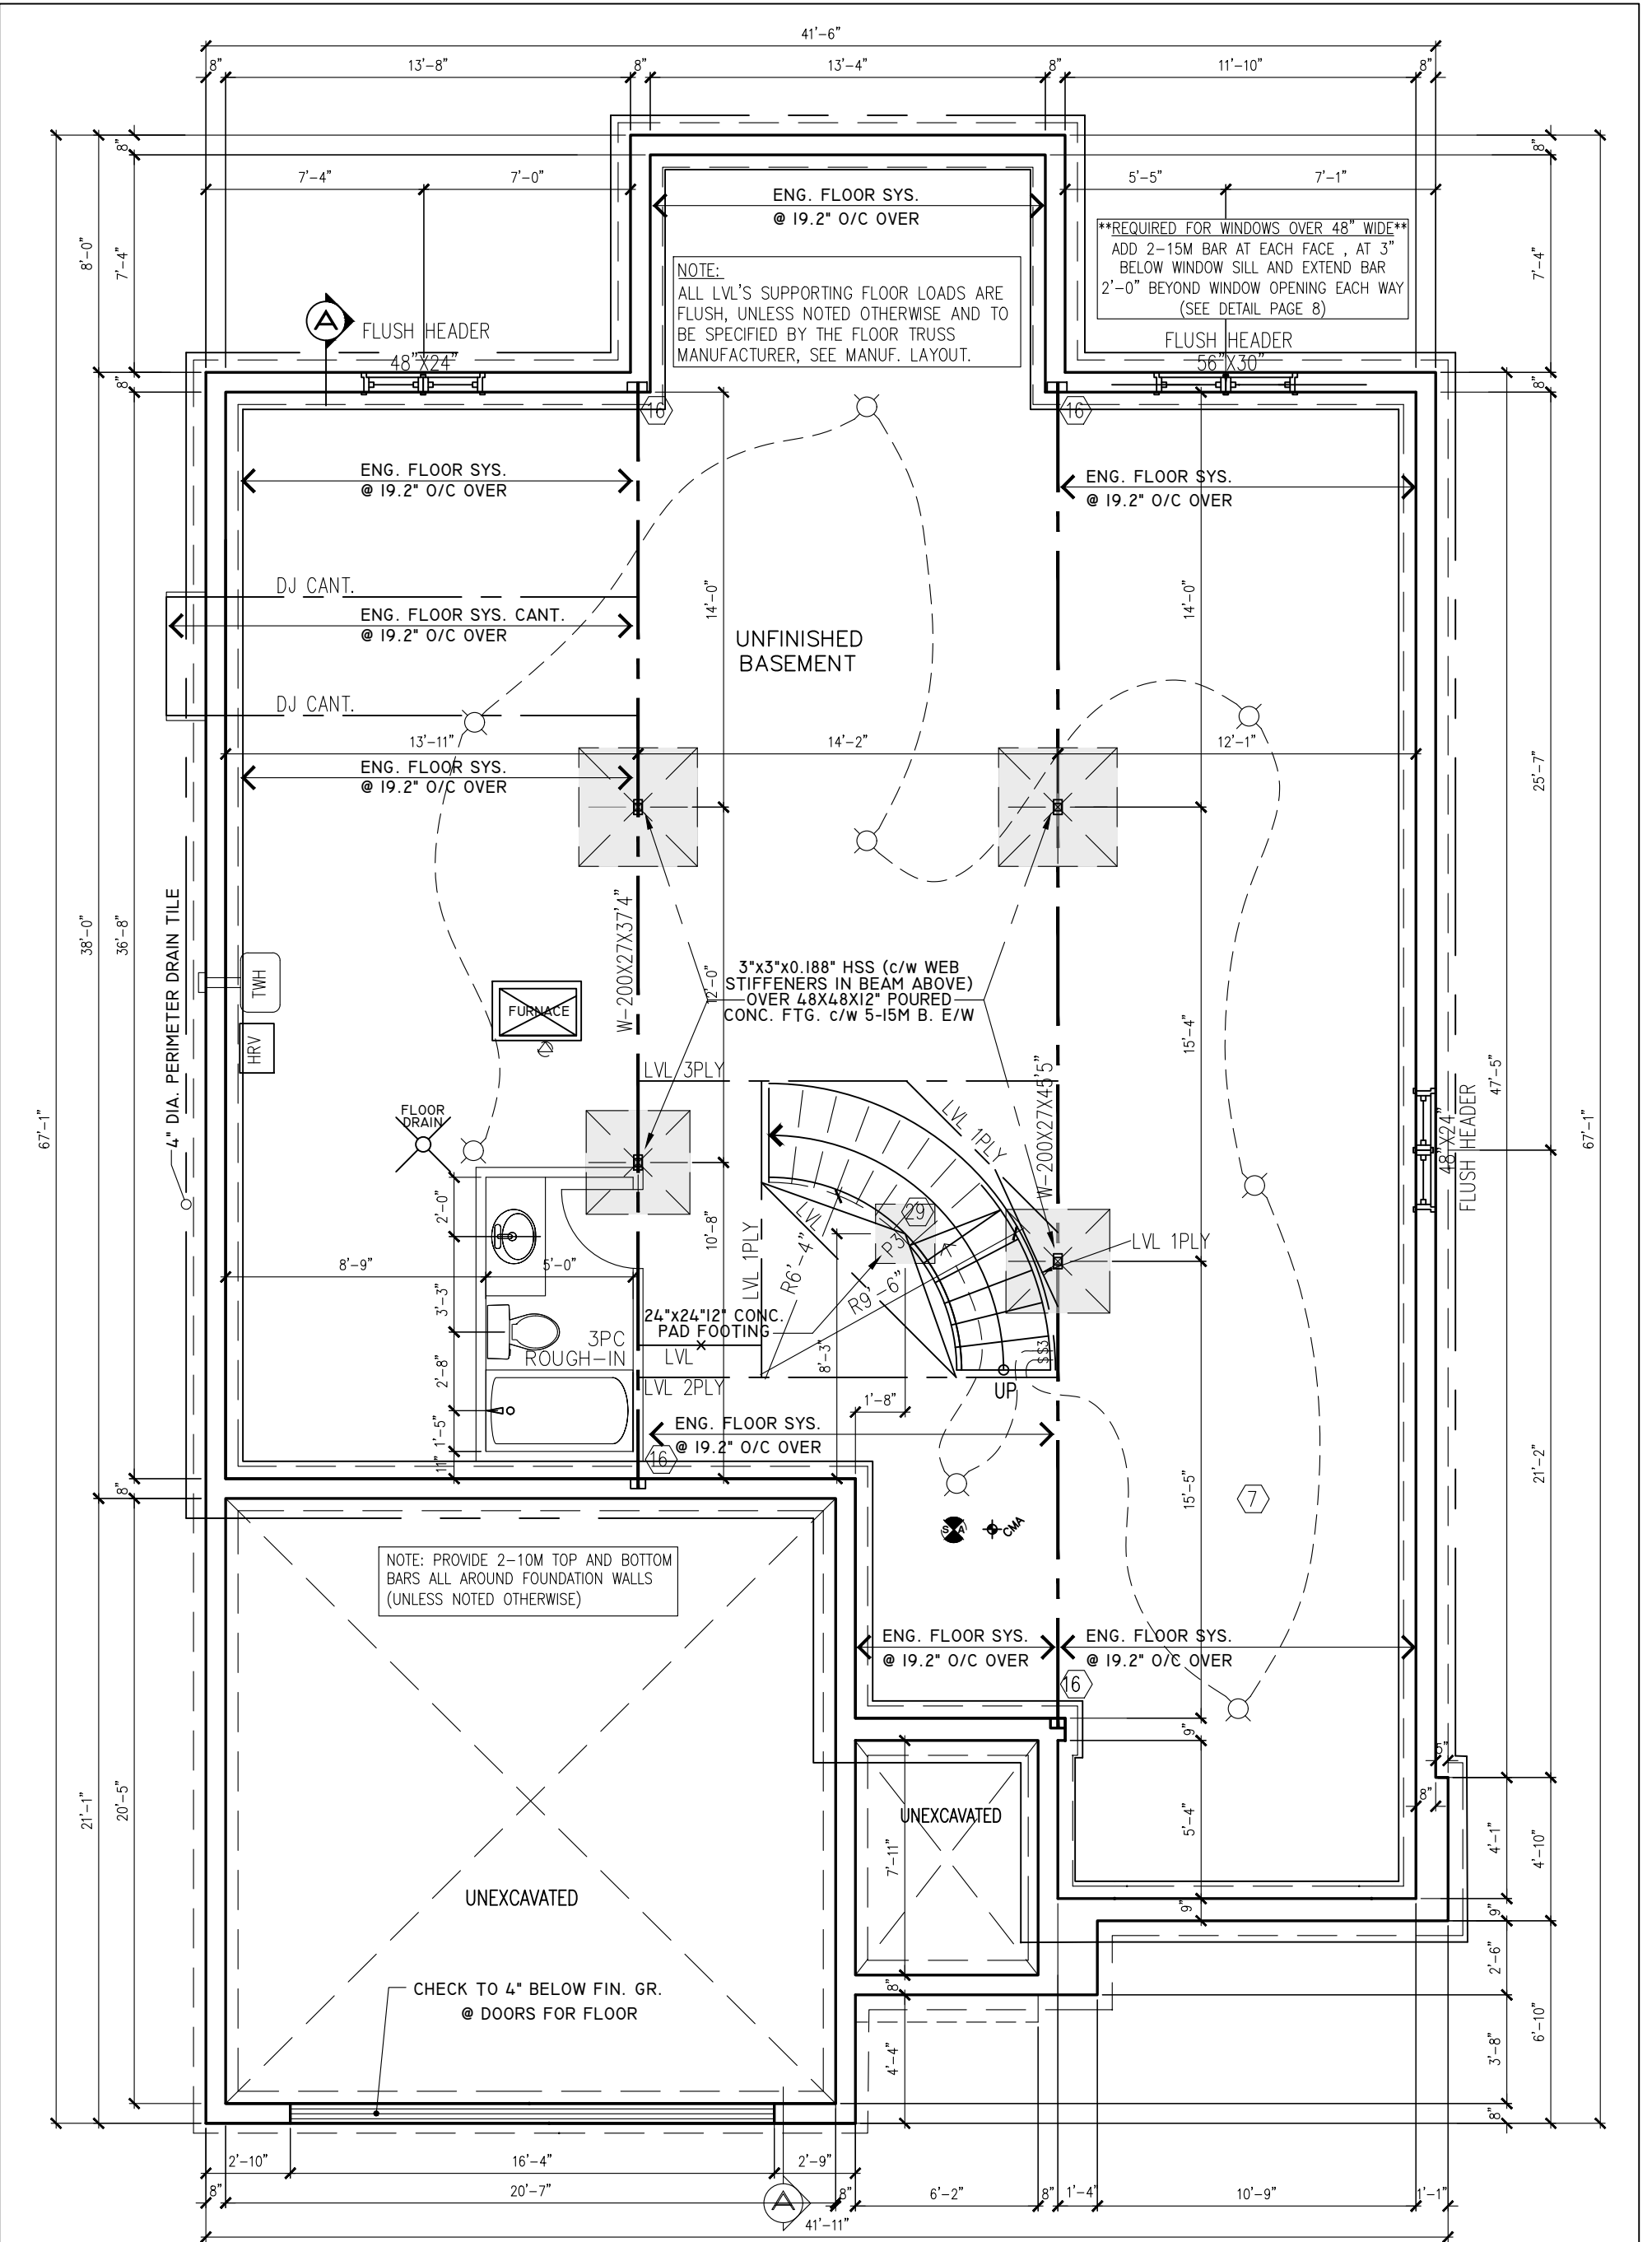

FOUNDATION PLAN ELEV M

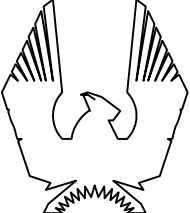

PHOENIX HOMES

ANNAPOLIS-2018-M

SITE:PATHWAYS

LOT NUMBER: 20

CIVIC ADDRESS:
19 SALAMANDER WAY

6	FINAL FOR SITE	JUL-22-21	GK
5	FINAL BLACKLINES	JUL-08-21	CB
4	BEP FOR SITE	FEB-04-21	CB
3	BEP BLACKLINES	OCT-28-20	CB
2	STRUCTURAL REVIEW	FEB-12-19	SP
1	ELEVATION M CREATED	DEC-03-18	SP
No.	Description	Date	By
REVISIONS			

file number: 509


drawn by: T.L.

date: DEC. 2012

scale: 3/16"=1'

sheet no: D.C.L.-182

29

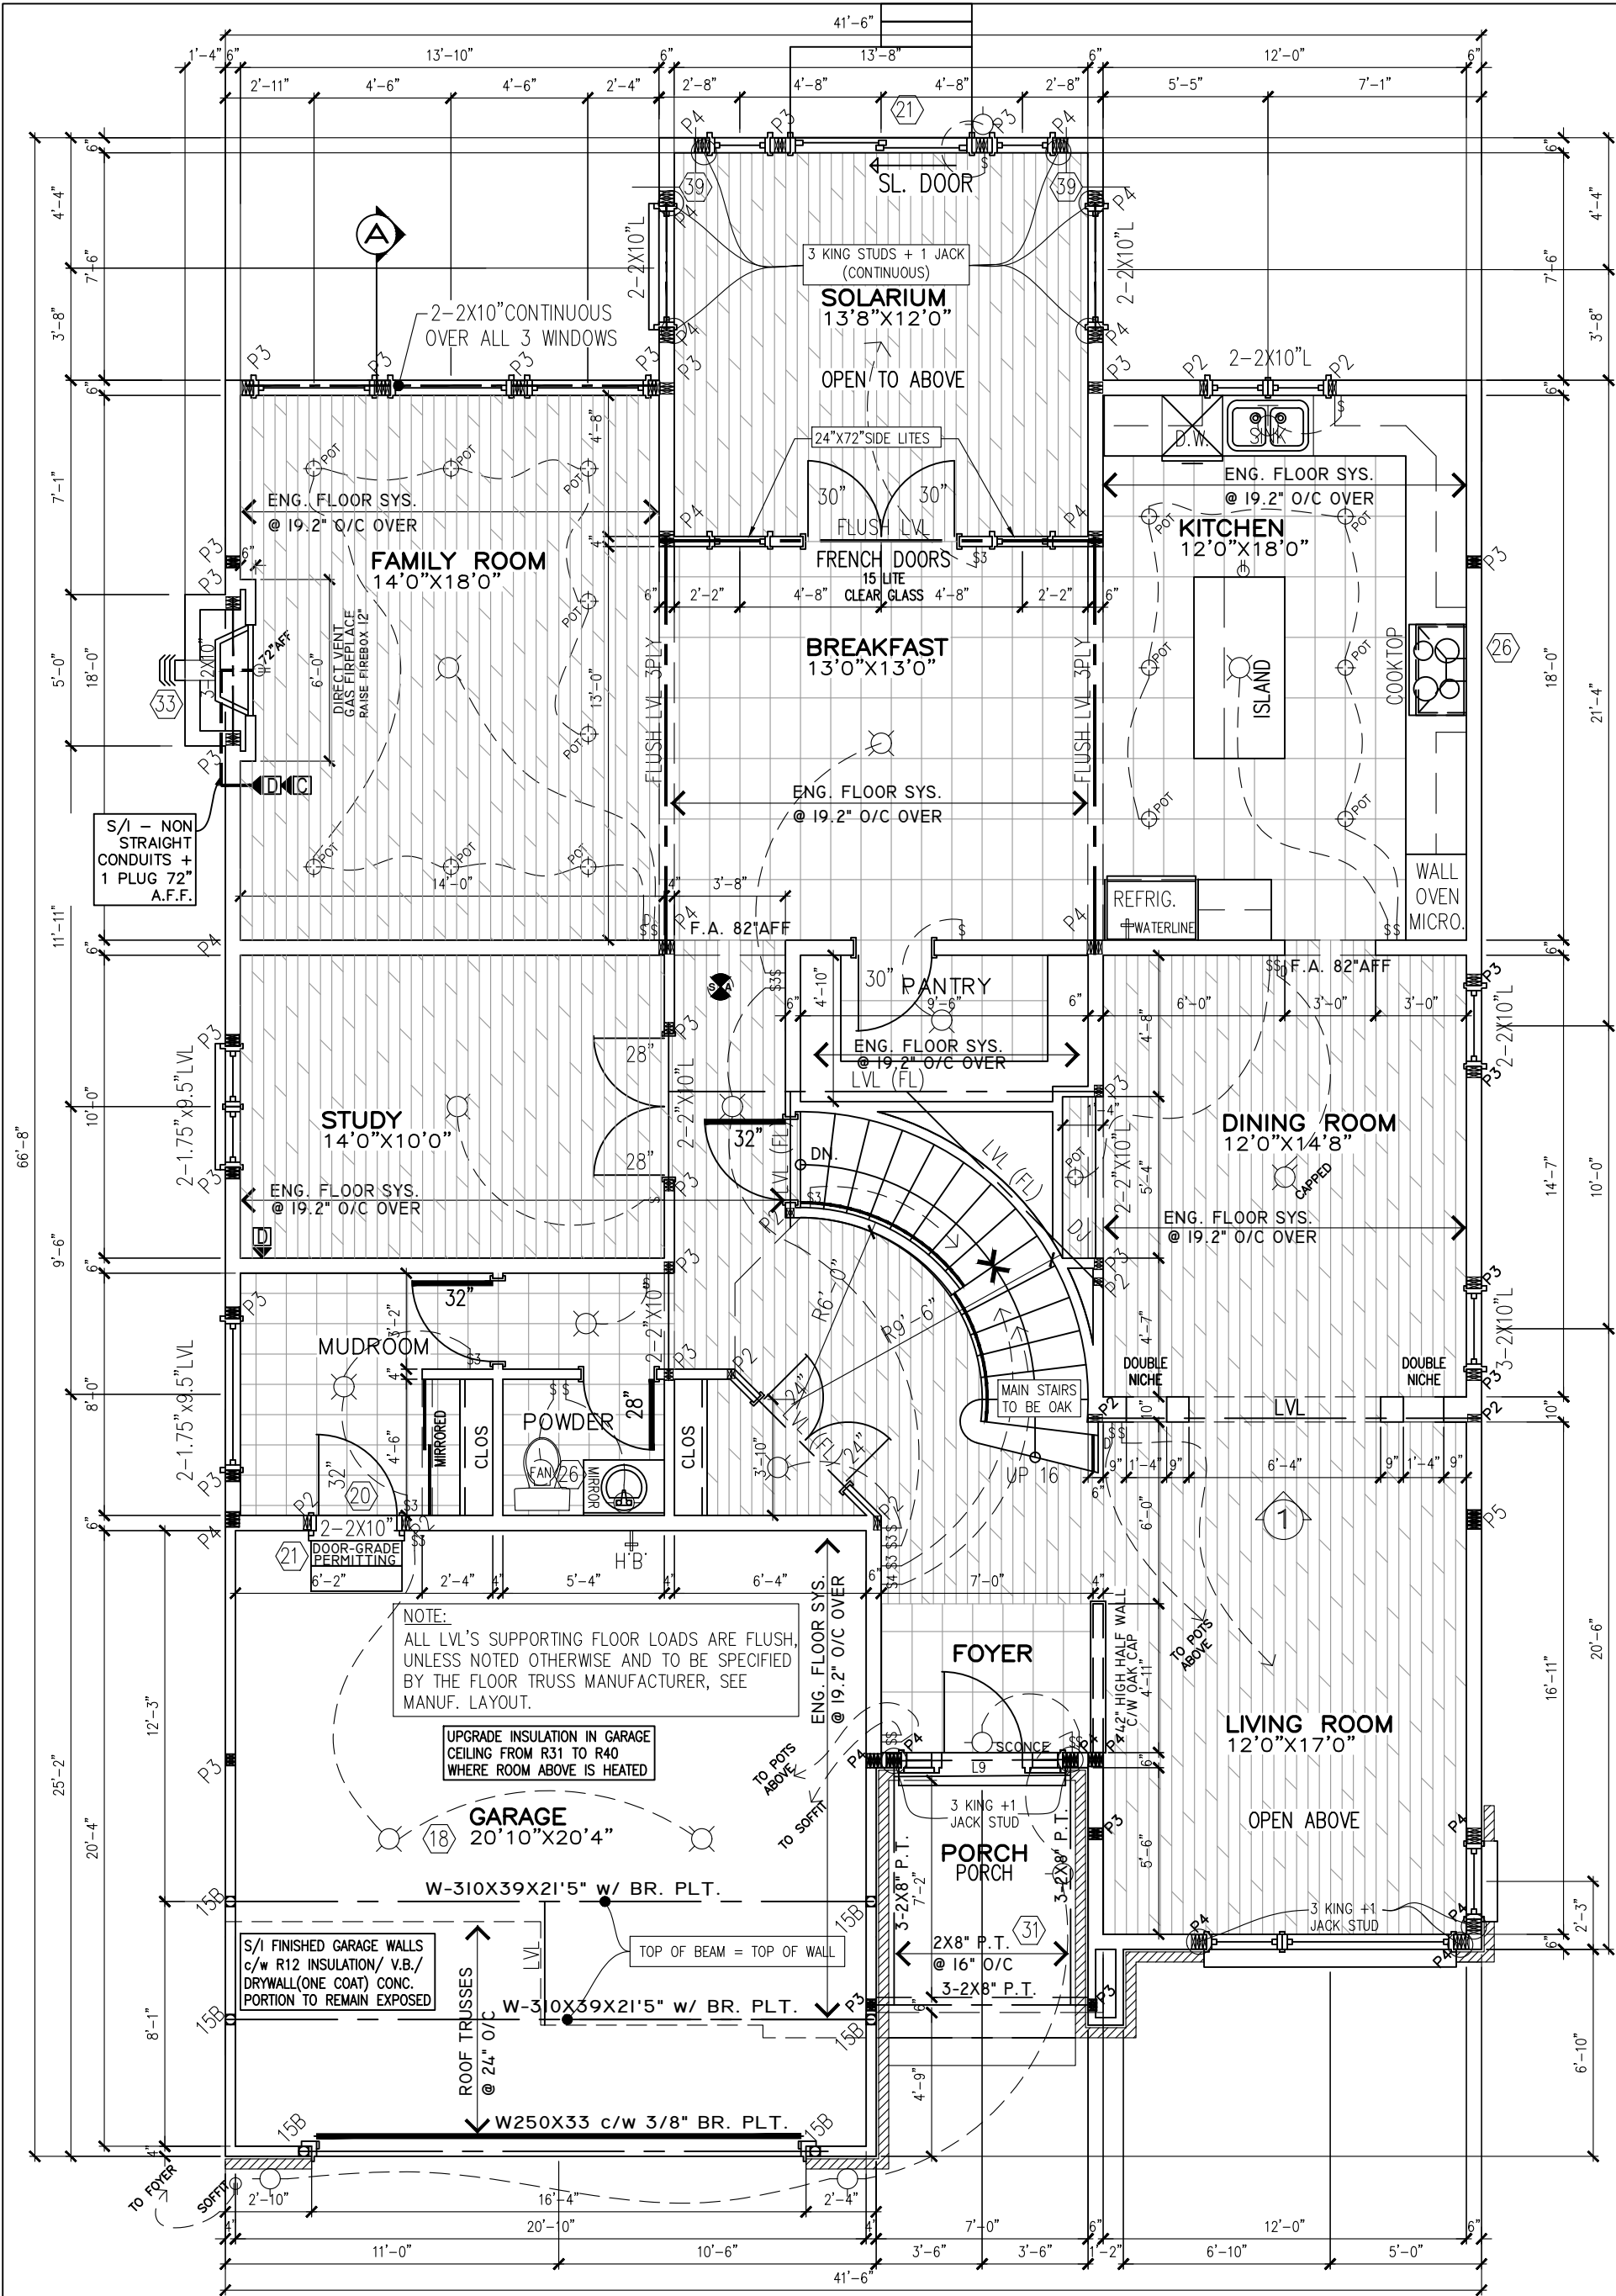

FLAT CEILINGS THROUGHOUT NO STIPPLE



ANNAPOLIS-2018-M

SITE:PATHWAYS

LOT NUMBER: 20

CIVIC ADDRESS: 19 SALAMANDER WAY

6	FINAL FOR SITE	JUL-22-21	GK
5	FINAL BLACKLINES	JUL-08-21	CB
4	BEP FOR SITE	FEB-04-21	CB
3	BEP BLACKLINES	OCT-28-20	CB
2	STRUCTURAL REVIEW	FEB-12-19	SP
1	ELEVATION M CREATED	DEC-03-18	SP
No.	Description	Date	By
REVISIONS			

file number: 509


drawn by: T.L.

date: DEC. 2012

scale: 3/16"=1'

sheet no: D.C.L.-182

39

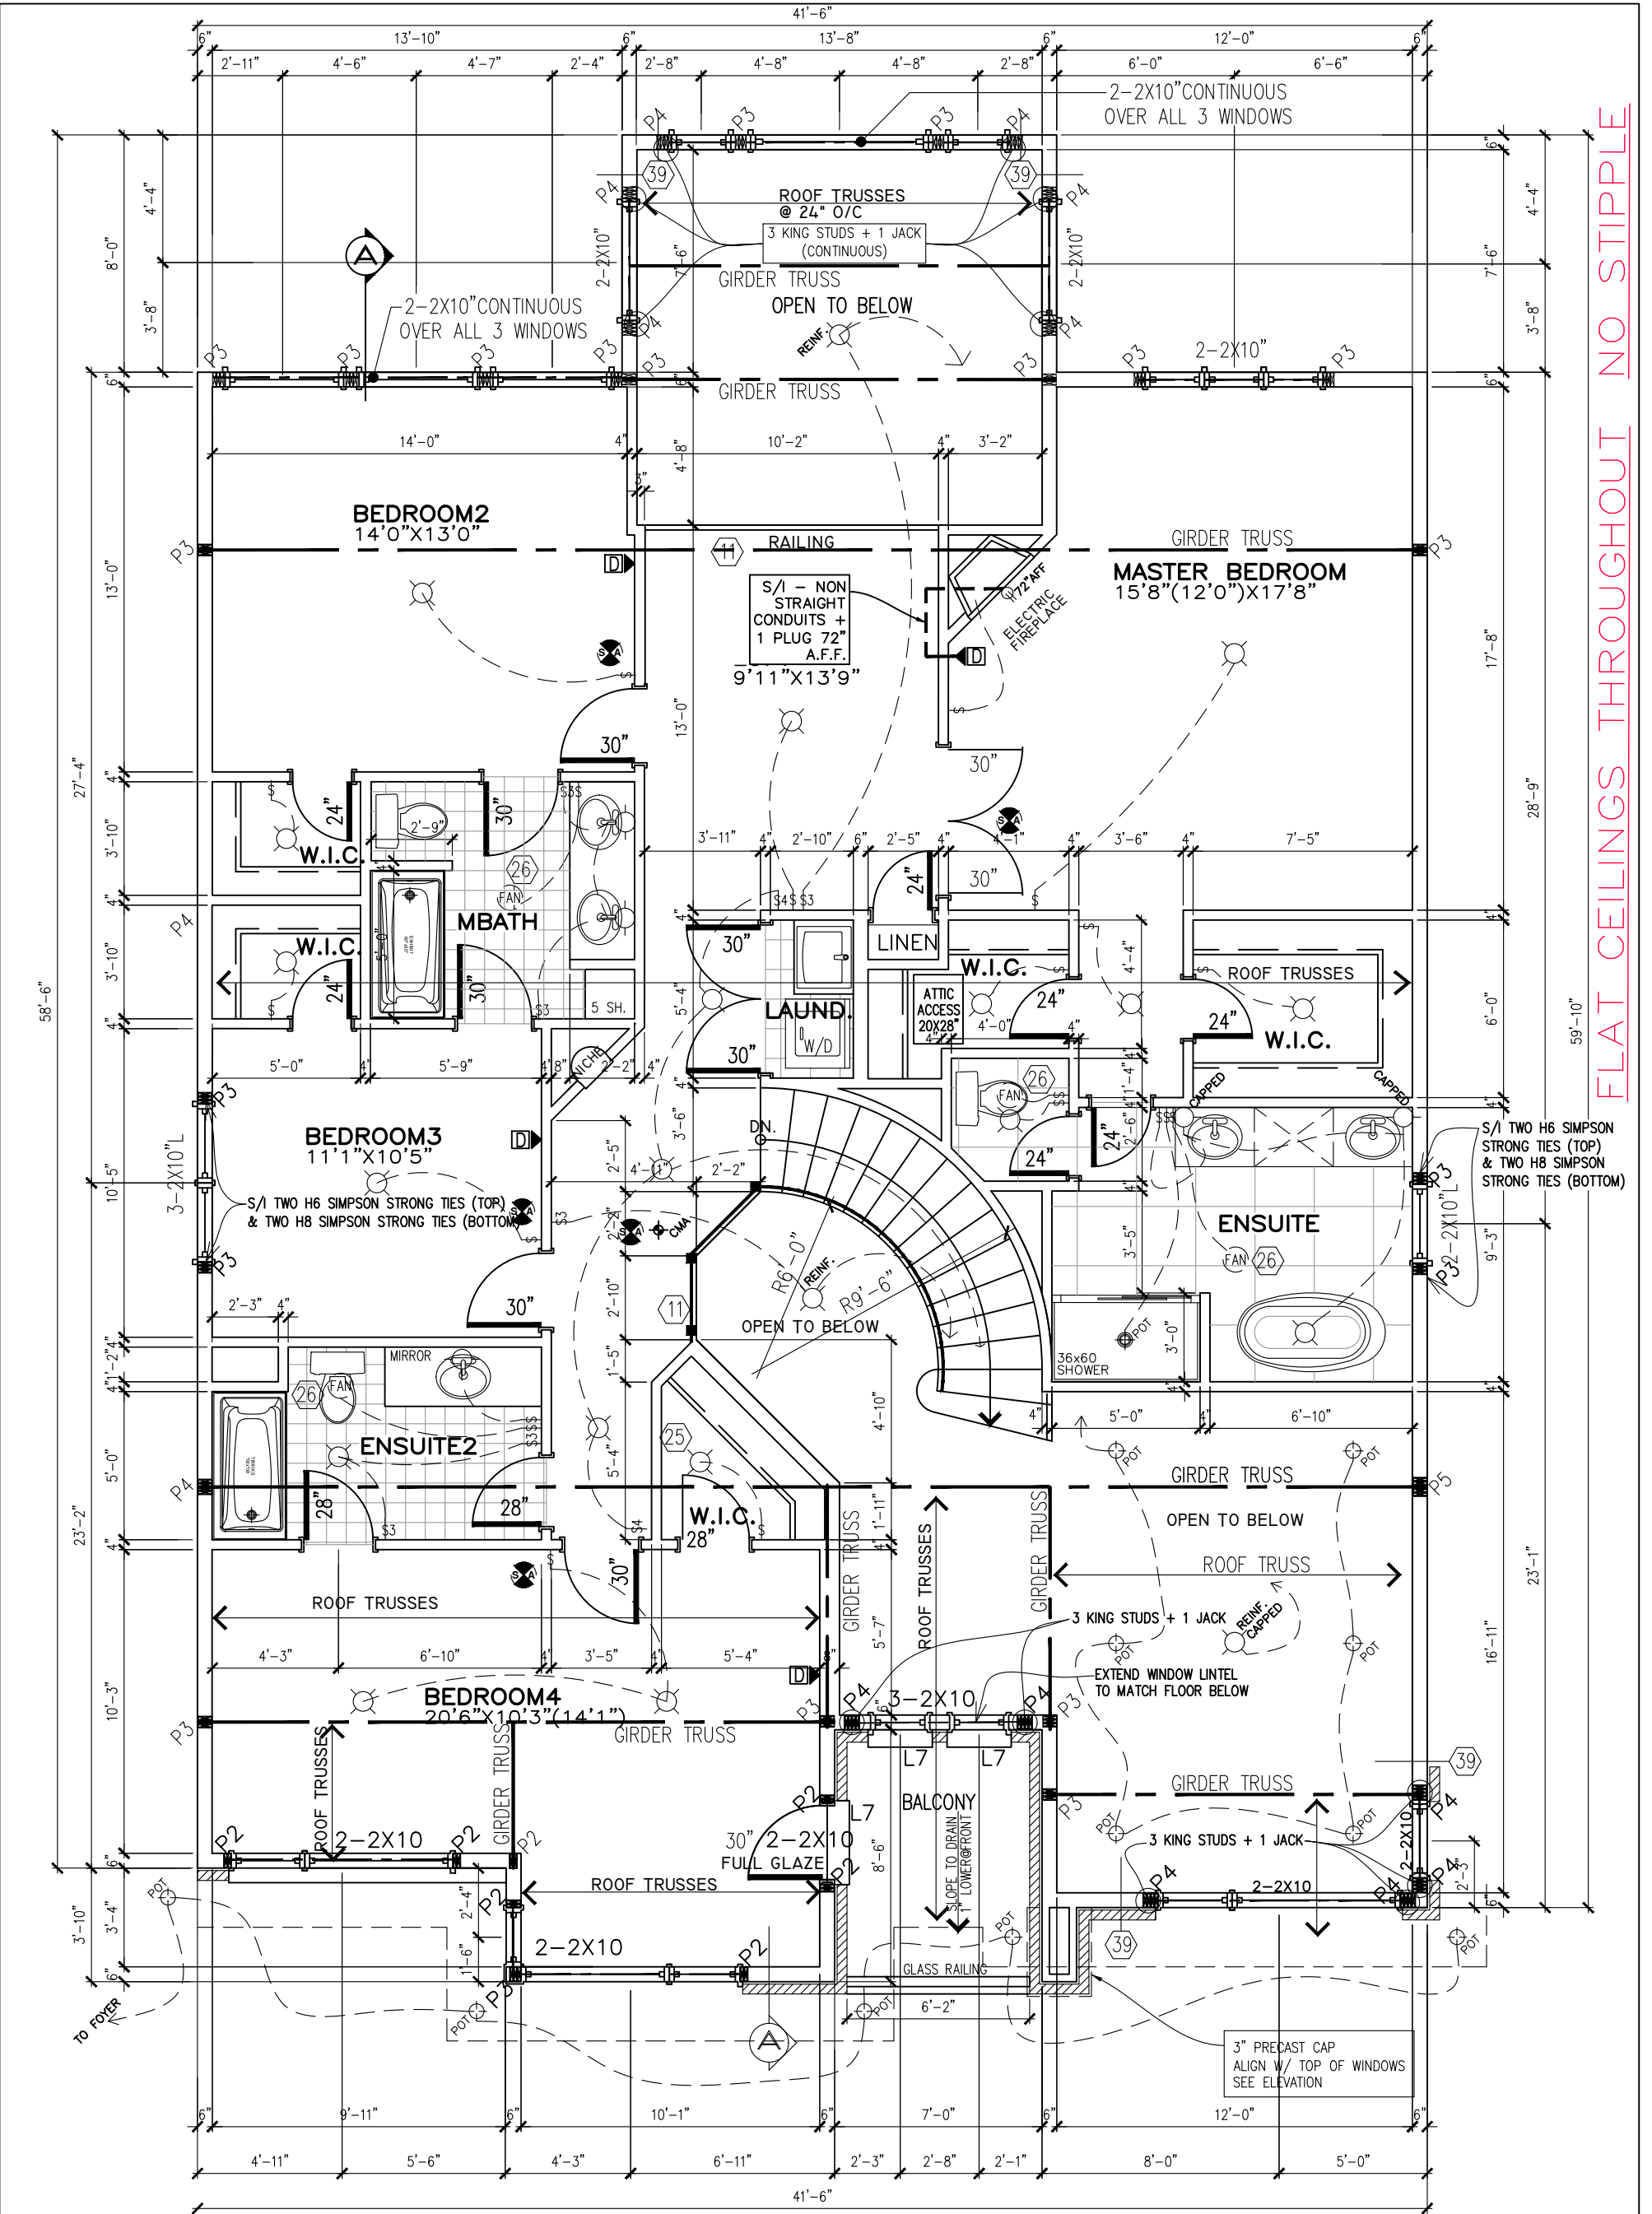

FLAT CEILINGS THROUGHOUT NO STIPPLE



ANNAPOLIS-2018-M

SITE:PATHWAYS

LOT NUMBER: 20

CIVIC ADDRESS: 19 SALAMANDER WAY

6	FINAL FOR SITE	JUL-22-21	GK
5	FINAL BLACKLINES	JUL-08-21	CB
4	BEP FOR SITE	FEB-04-21	CB
3	BEP BLACKLINES	OCT-28-20	CB
2	STRUCTURAL REVIEW	FEB-12-19	SP
1	ELEVATION M CREATED	DEC-03-18	SP
No. Description		Date	By
REVISIONS			

file number: 509	
drawn by: T.L.	
date: DEC. 2012	
scale: 3/16"=1'	
sheet no:	4 9
D.C.L.-182	

CONTRACTOR MUST VERIFY ALL DIMENSIONS ON THE JOB AND REPORT ANY DISCREPANCY TO DCR/PHOENIX BEFORE PROCEEDING WITH THE WORK.
ALL DRAWINGS AND SPECIFICATIONS ARE INSTRUMENTS OF SERVICE AND THE PROPERTY OF THE DCR/PHOENIX WHICH MUST BE RETURNED AT THE COMPLETION OF THE WORK.
ALL DRAWINGS TO BE USED FOR CONSTRUCTION ONLY AFTER BUILDING PERMIT HAS BEEN ISSUED.
DO NOT SCALE DRAWINGS, USE DIMENSIONS PROVIDED.



ANNAPOLIS 'M' FRONT ELEVATION



ANNAPOLIS-2018-M

SITE: PATHWAYS

LOT NUMBER:
CIVIC ADDRESS:
19 SALAMANDER WAY


20

6	FINAL FOR SITE	JUL-22-21	GK
5	FINAL BLACKLINES	JUL-08-21	CB
4	BEP FOR SITE	FEB-04-21	CB
3	BEP BLACKLINES	OCT-28-20	CB
2	STRUCTURAL REVIEW	FEB-12-19	SP
1	ELEVATION M CREATED	DEC-03-18	SP
No. Description		Date	By
REVISIONS			

file number: 509
drawn by: T.L.
date: DEC. 2012
scale: 3/16"=1'
sheet no:
D.C.L.-182
5 9

CONTRACTOR MUST VERIFY ALL DIMENSIONS ON THE JOB AND REPORT ANY DISCREPANCY TO DCR/PHOENIX BEFORE PROCEEDING WITH THE WORK.
ALL DRAWINGS AND SPECIFICATIONS ARE INSTRUMENTS OF SERVICE AND THE PROPERTY OF THE DCR/PHOENIX WHICH MUST BE RETURNED AT THE COMPLETION OF THE WORK.
ALL DRAWINGS TO BE USED FOR CONSTRUCTION ONLY AFTER BUILDING PERMIT HAS BEEN ISSUED.
DO NOT SCALE DRAWINGS, USE DIMENSIONS PROVIDED.

****ATTENTION SIDING CREW****
DO NOT INSTALL
DECORATIVE TRIM AROUND
WINDOWS

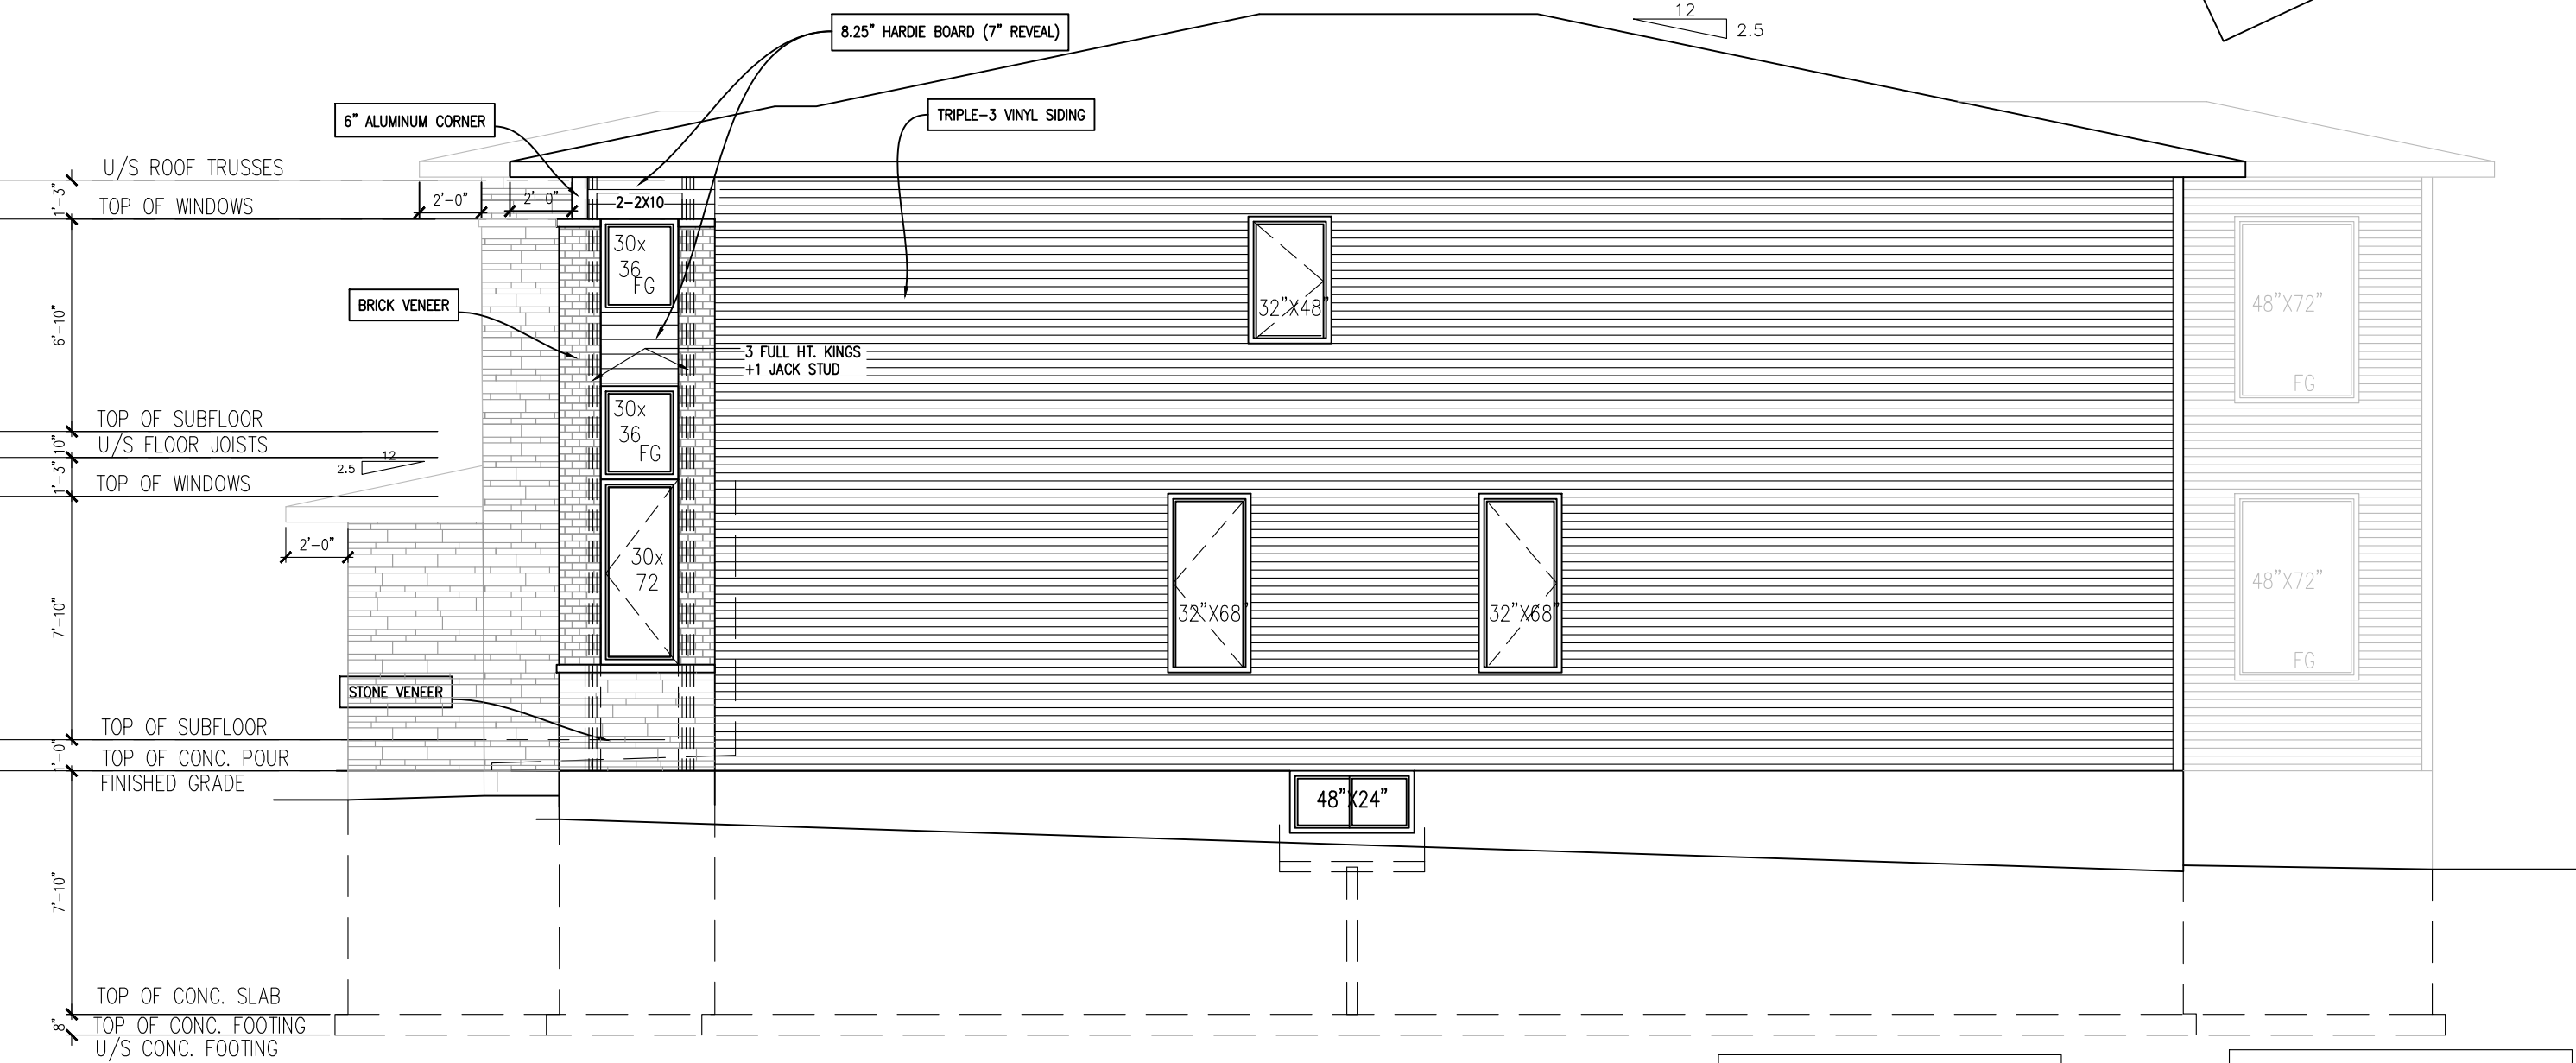

RIGHT SIDE ELEVATION 'M'

WALL AREA	1111 SQ.FT.
LIMITING DISTANCE	1.2 M (7%)
OPENINGS ALLOWED	77.77 SQ.FT.
OPENINGS PROVIDED	51.86 SQ.FT.

WALL AREA	158.85 SQ.FT.
LIMITING DISTANCE	5.58m (100%)
OPENINGS ALLOWED	158.85 SQ.FT.
OPENINGS PROVIDED	38.5 SQ.FT.



ANNAPOLIS-2018-M

SITE: PATHWAYS

LOT NUMBER:


20

CIVIC ADDRESS:
19 SALAMANDER WAY

6	FINAL FOR SITE	JUL-22-21	GK
5	FINAL BLACKLINES	JUL-08-21	CB
4	BEP FOR SITE	FEB-04-21	CB
3	BEP BLACKLINES	OCT-28-20	CB
2	STRUCTURAL REVIEW	FEB-12-19	SP
1	ELEVATION M CREATED	DEC-03-18	SP
No.	Description	Date	By
REVISIONS			

file number: 509	
drawn by: T.L.	
date: DEC. 2012	
scale: 3/16"=1'	
sheet no:	
D.C.L.-182	

****ATTENTION SIDING CREW****
DO NOT INSTALL
DECORATIVE TRIM AROUND
WINDOWS

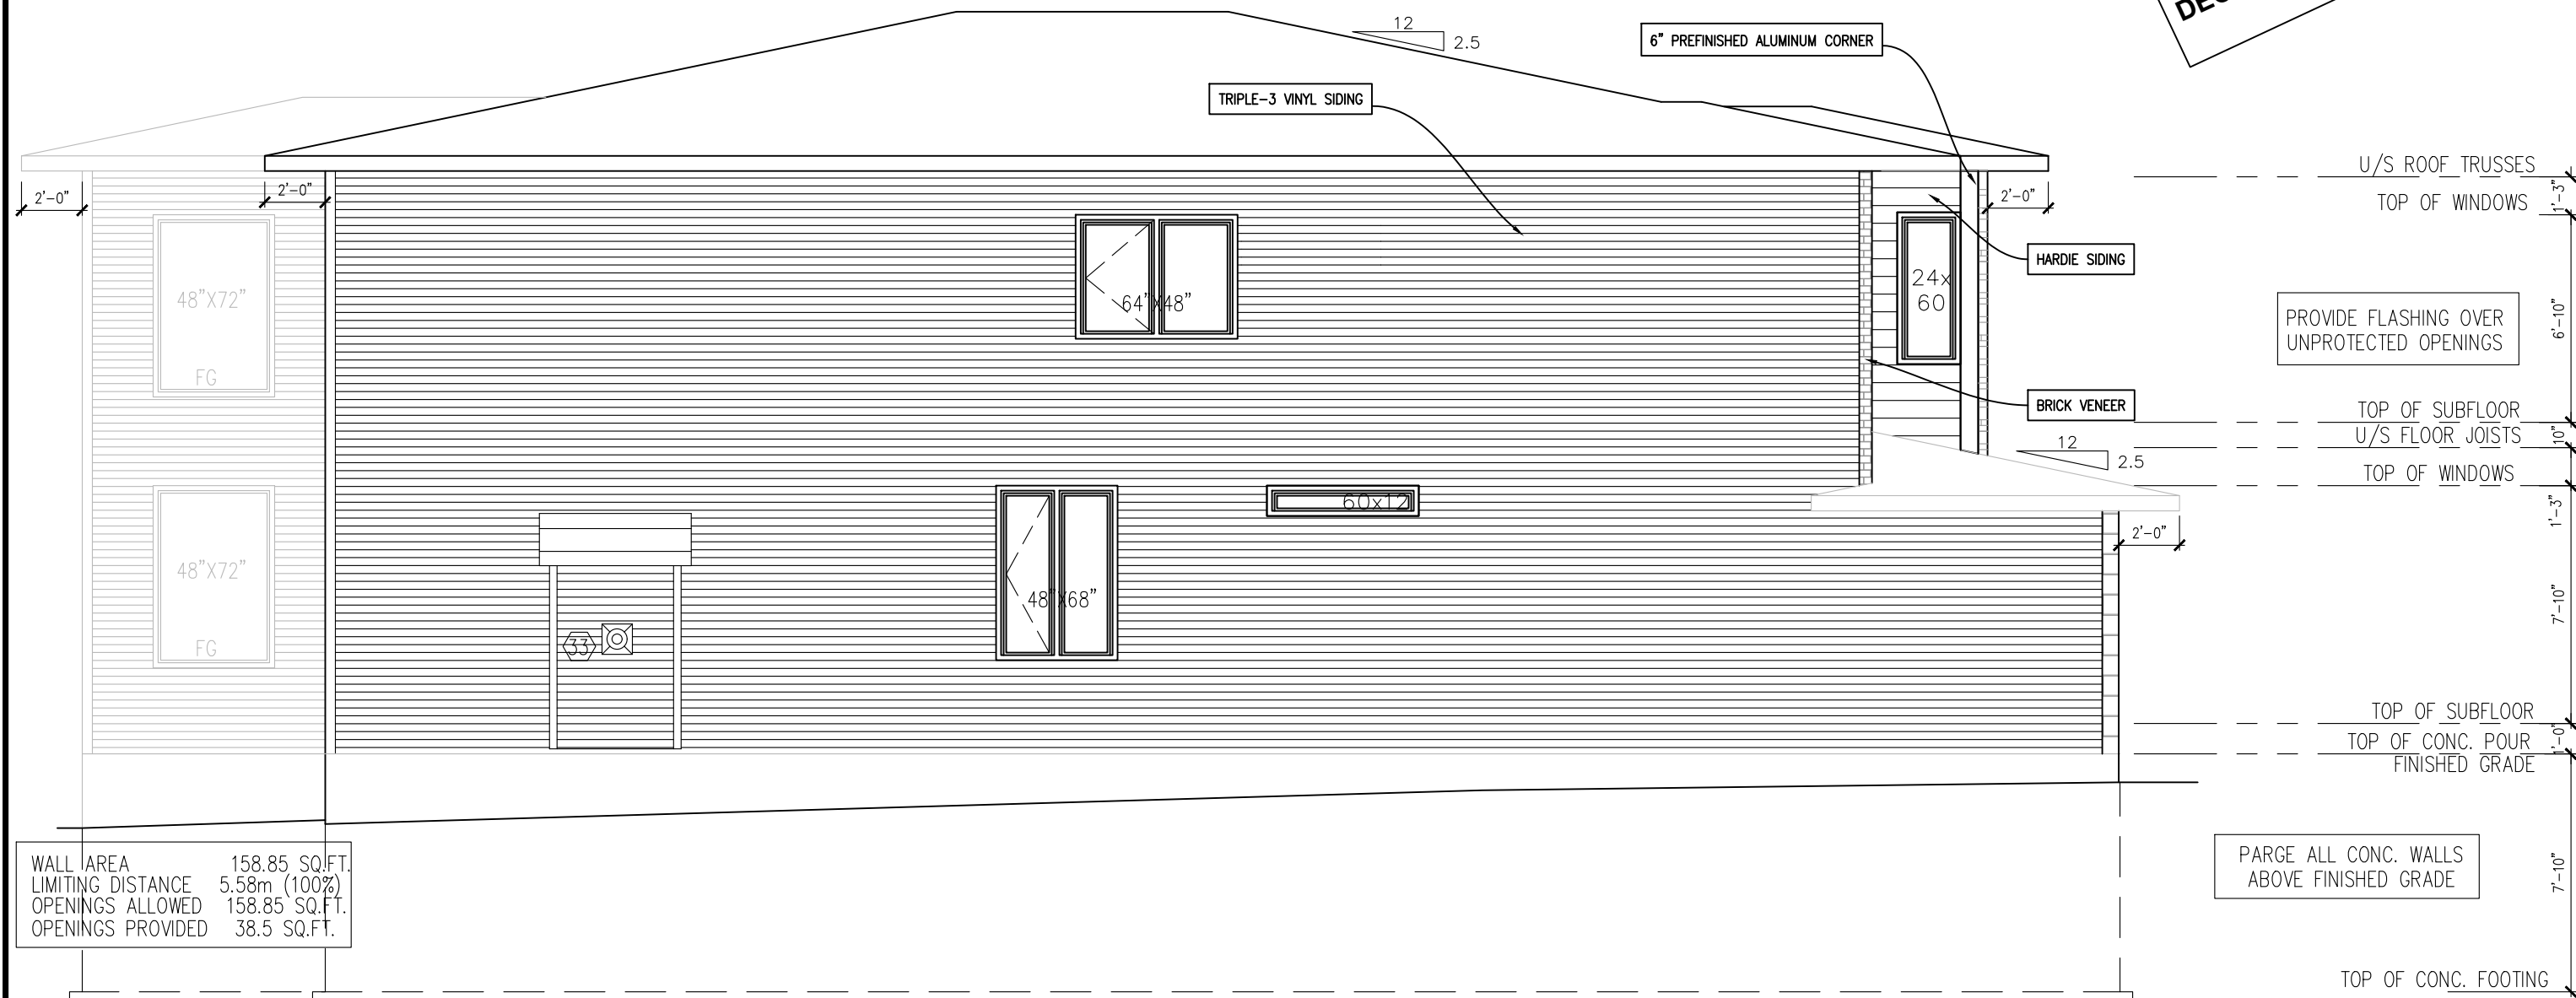

LEFT SIDE ELEVATION 'M'



ANNAPOLIS-2018-M

SITE: PATHWAYS

LOT NUMBER:

CIVIC ADDRESS:
19 SALAMANDER WAY



6	FINAL FOR SITE	JUL-22-21	GK
5	FINAL BLACKLINES	JUL-08-21	CB
4	BEP FOR SITE	FEB-04-21	CB
3	BEP BLACKLINES	OCT-28-20	CB
2	STRUCTURAL REVIEW	FEB-12-19	SP
1	ELEVATION M CREATED	DEC-03-18	SP
No.	Description	Date	By
REVISIONS			

file number: 509	
drawn by: T.L.	
date: DEC. 2012	
scale: 3/16"=1'	
sheet no:	
D.C.L.-182	


WALL AREA	913.30 SQ.FT.
LIMITING DISTANCE	1.2 M (7%)
OPENINGS ALLOWED	63.93 SQ.FT.
OPENINGS PROVIDED	31.03 SQ.FT.

CONTRACTOR MUST VERIFY ALL DIMENSIONS ON THE JOB AND REPORT ANY DISCREPANCY TO DCR/PHOENIX BEFORE PROCEEDING WITH THE WORK.
ALL DRAWINGS AND SPECIFICATIONS ARE INSTRUMENTS OF SERVICE AND THE PROPERTY OF THE DCR/PHOENIX WHICH MUST BE RETURNED AT THE COMPLETION OF THE WORK.
ALL DRAWINGS TO BE USED FOR CONSTRUCTION ONLY AFTER BUILDING PERMIT HAS BEEN ISSUED.
DO NOT SCALE DRAWINGS, USE DIMENSIONS PROVIDED.

****ATTENTION SIDING CREW****
DO NOT INSTALL
DECORATIVE TRIM AROUND
WINDOWS



REAR ELEVATION M

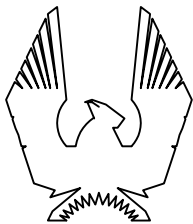

PHOENIX HOMES

ANNAPOLIS-2018-M

SITE:PATHWAYS



LOT NUMBER:

20

CIVIC ADDRESS:
19 SALAMANDER WAY


6	FINAL FOR SITE	JUL-22-21	GK
5	FINAL BLACKLINES	JUL-08-21	CB
4	BEP FOR SITE	FEB-04-21	CB
3	BEP BLACKLINES	OCT-28-20	CB
2	STRUCTURAL REVIEW	FEB-12-19	SP
1	ELEVATION M CREATED	DEC-03-18	SP
No.	Description	Date	By
REVISIONS			

file number: 509
drawn by: T.L.
date: DEC. 2012
scale: 3/16"=1'
sheet no: D.C.L.-182
8 9

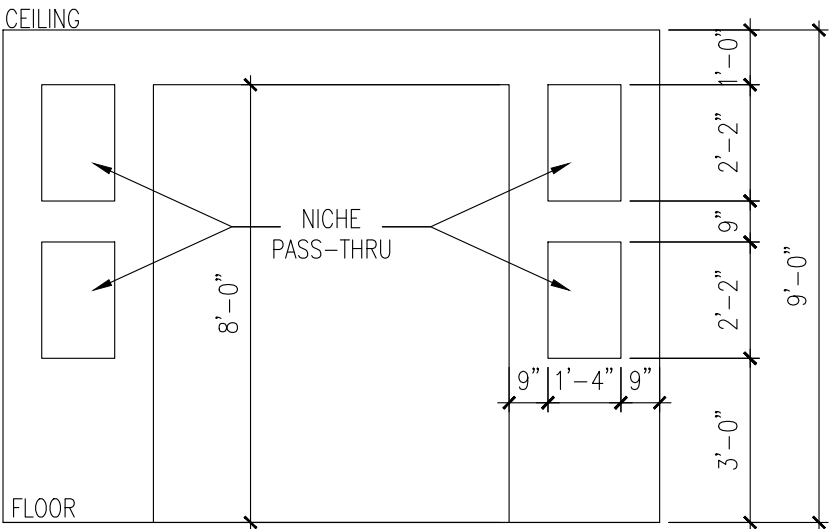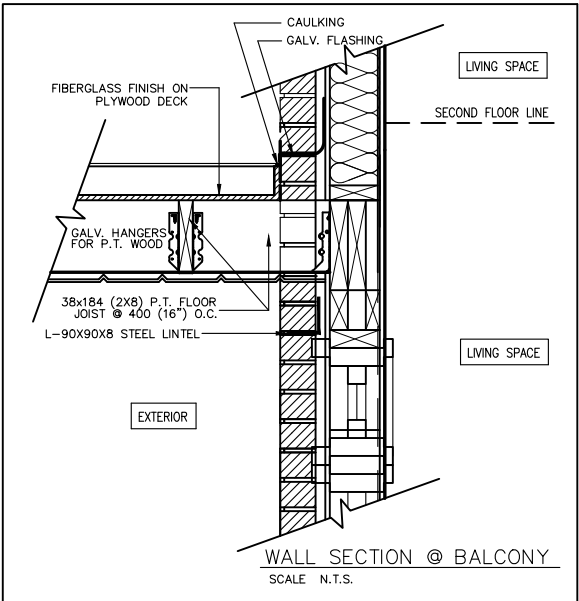


NICHE ELEVATION - NTS

CONTRACTOR MUST VERIFY ALL DIMENSIONS ON THE JOB AND REPORT ANY DISCREPANCY TO DCR/PHOENIX BEFORE PROCEEDING WITH THE WORK.
ALL DRAWINGS AND SPECIFICATIONS ARE INSTRUMENTS OF SERVICE AND THE PROPERTY OF THE DCR/PHOENIX WHICH MUST BE RETURNED AT THE COMPLETION OF THE WORK.
ALL DRAWINGS TO BE USED FOR CONSTRUCTION ONLY AFTER BUILDING PERMIT HAS BEEN ISSUED.
DO NOT SCALE DRAWINGS, USE DIMENSIONS PROVIDED.

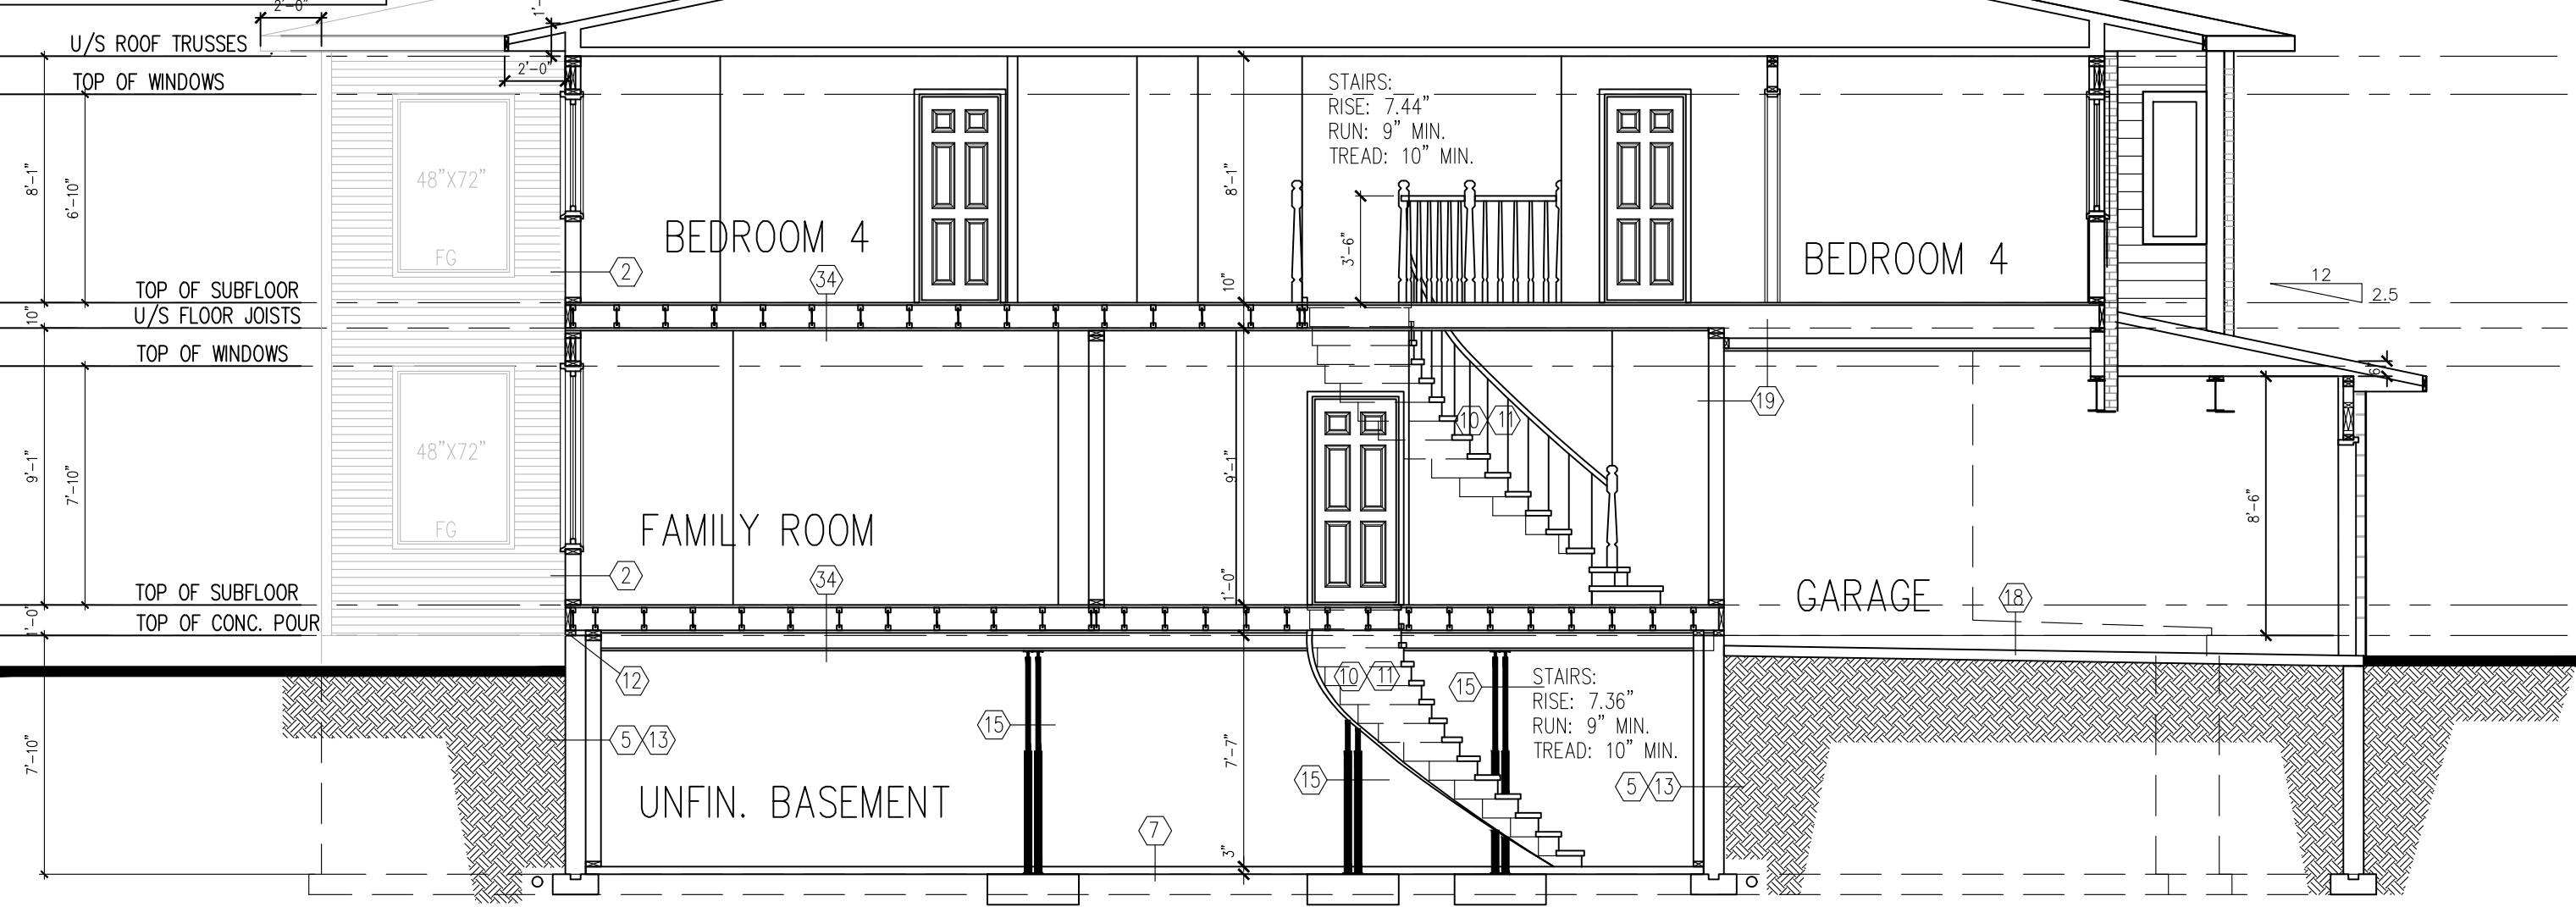

SECTION @ STAIRS (ELEV. M SHOWN)

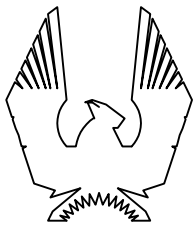

PHOENIX HOMES

ANNAPOLIS-2012

SITE:PATHWAYS

LOT NUMBER:

20

CIVIC ADDRESS:
19 SALAMANDER WAY

6	FINAL FOR SITE	JUL-22-21	GK
5	FINAL BLACKLINES	JUL-08-21	CB
4	BEP FOR SITE	FEB-04-21	CB
3	BEP BLACKLINES	OCT-28-20	CB
2	STRUCTURAL REVIEW	FEB-12-19	SP
1	ELEVATION M CREATED	DEC-03-18	SP
No.	Description	Date	By
REVISIONS			

file number: 509
drawn by: T.L.
date: DEC. 2012
scale: 3/16"=1'
sheet no:
D.C.L.-182
9 9