



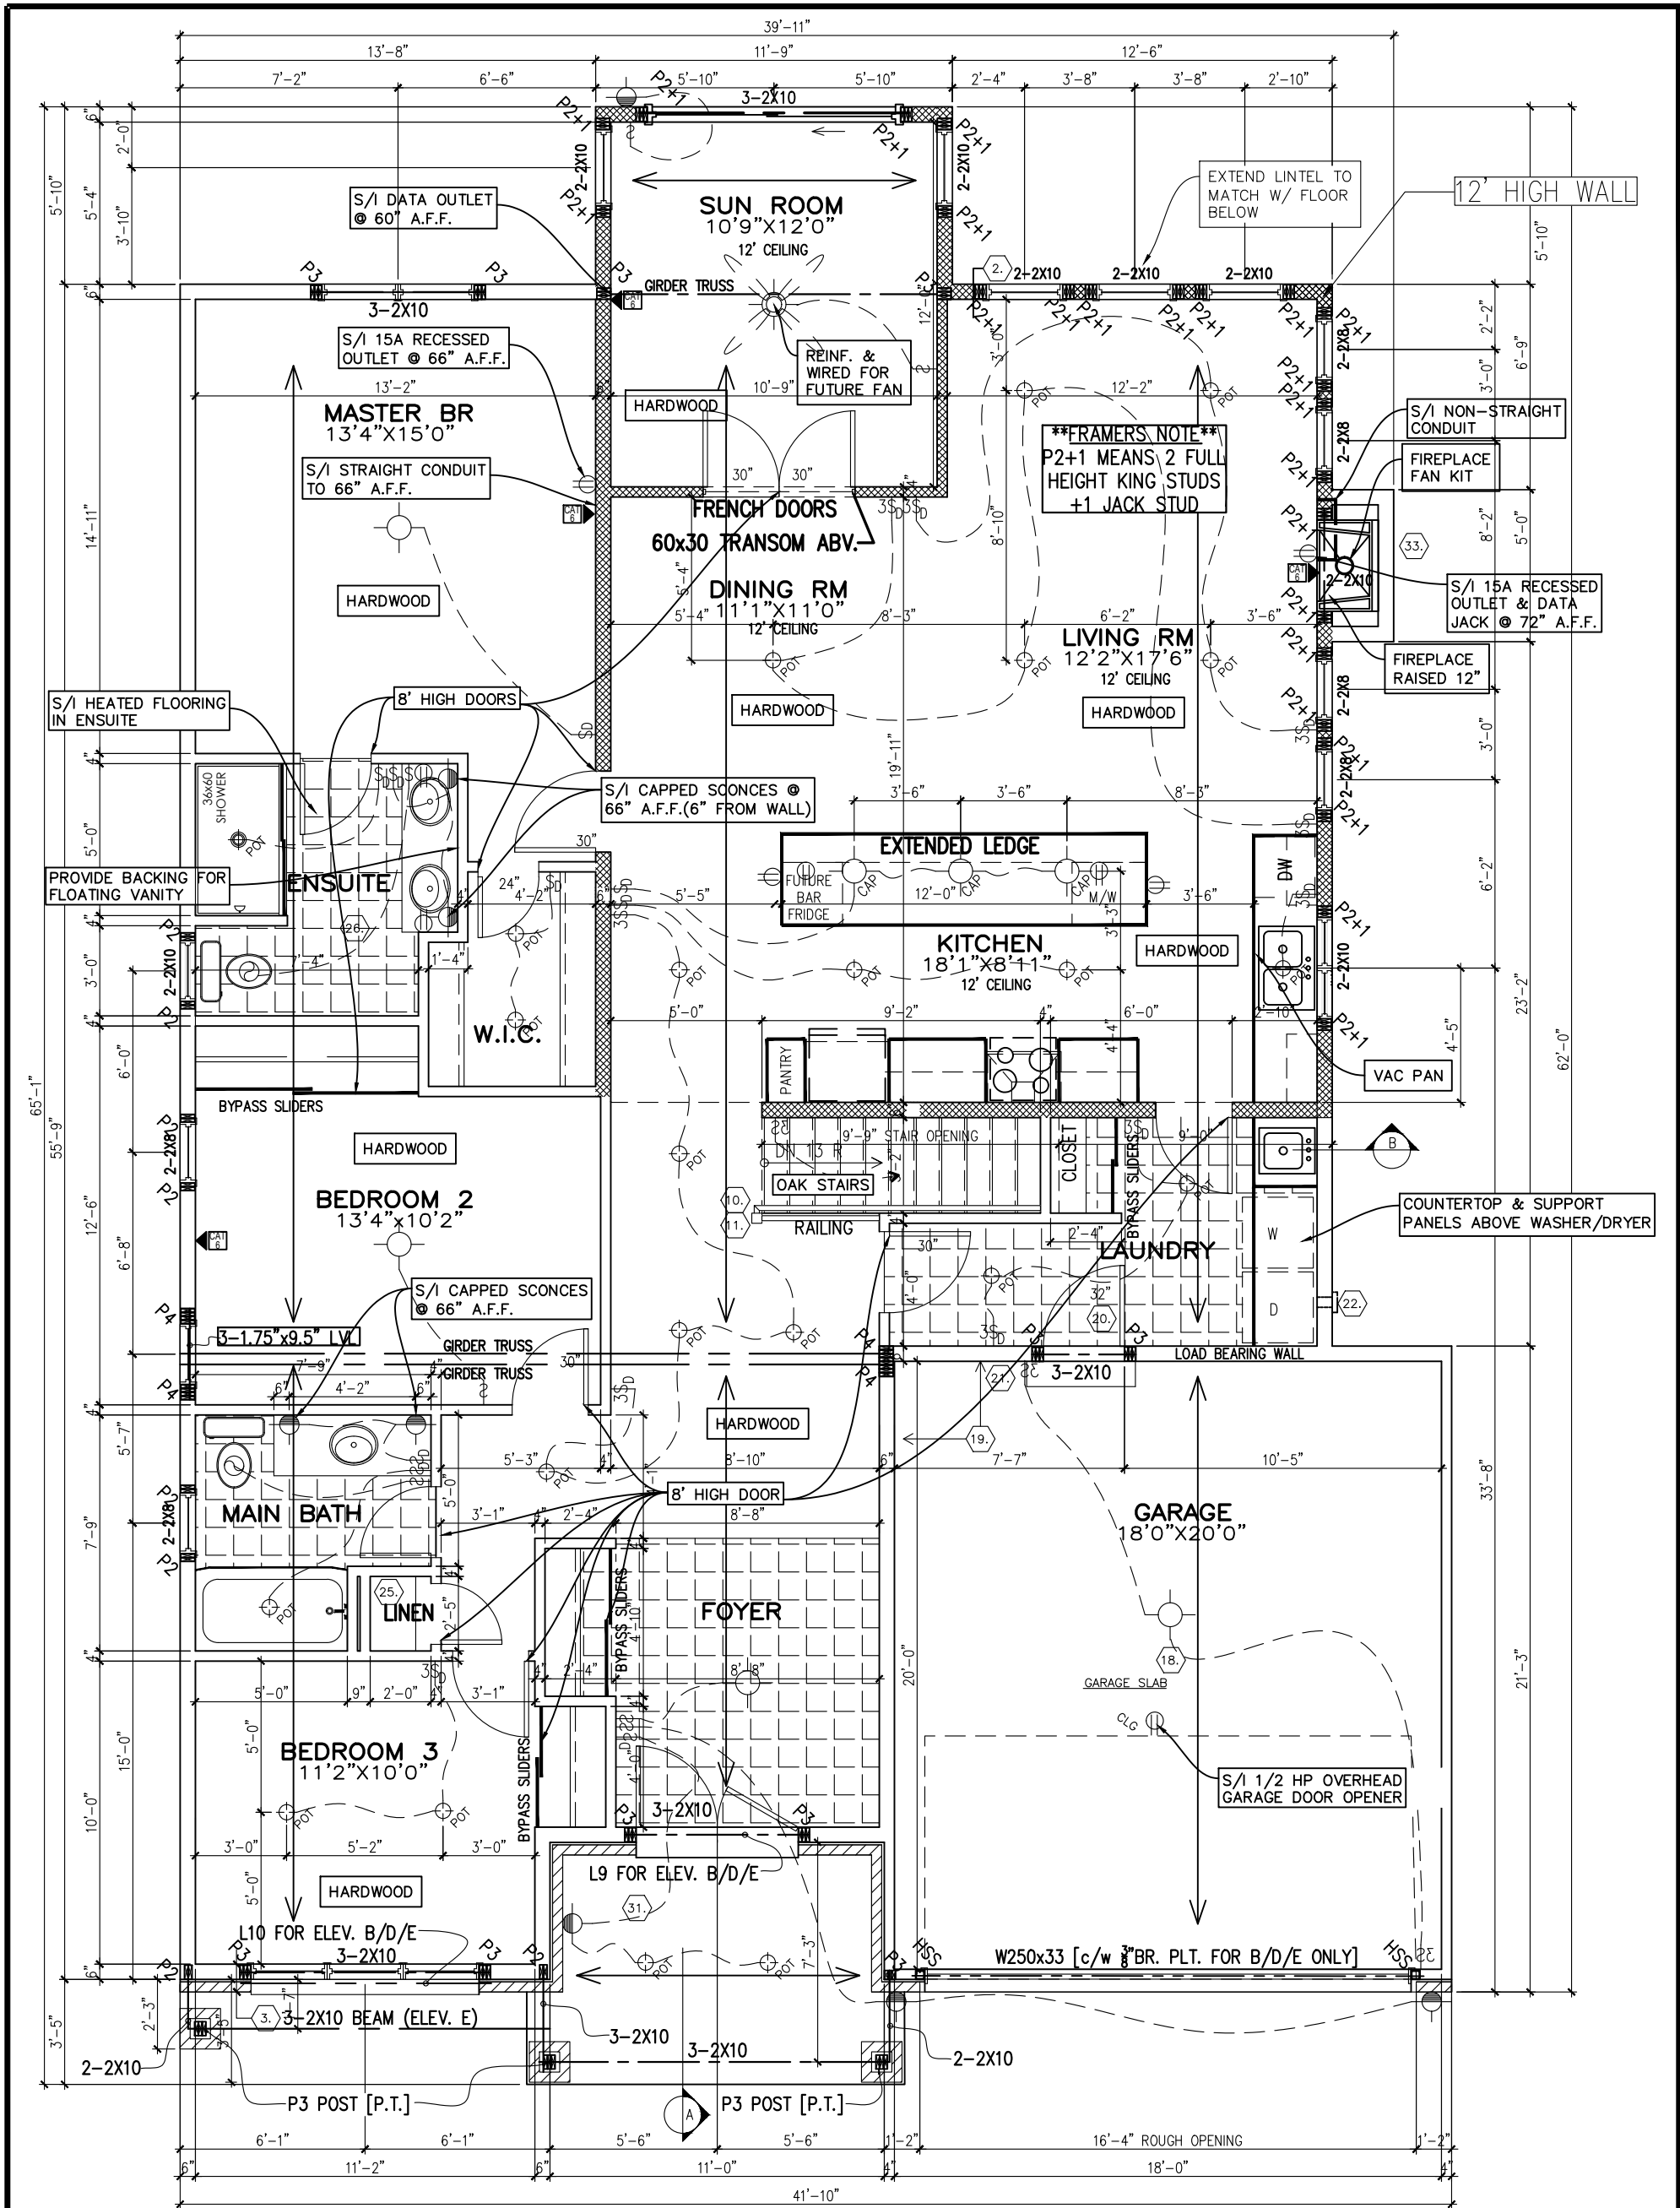

FLAT CEILINGS THROUGHOUT
NO STIPPLE ALL ELEVATION

GROUND FLOOR
WITH SUN ROOM

BASEMENT = 25 SQ. FT.
GROUND FLOOR = 1838 SQ. FT.
TOTAL = 1863 SQ. FT.

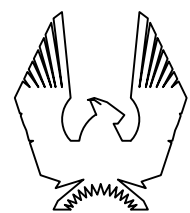

PHOENIX HOMES

SPRINGFIELD – 2018

SITE: DIAMONVIEW ESTATES

LOT NUMBER: 2-7

CIVIC ADDRESS: 1927 CESSNA PVT

7	FINAL FOR SITE	30/08/21	GK
6	FINAL BLACKLINES	18/08/21	SP
5	BEP BLACKLINES	14/05/21	SP
4	STRUCTURAL REVIEW	22/02/18	SP
3	STRUCTURAL REVIEW	28/04/16	SP
2	STRUCTURAL RECONFIGURATION	29/03/16	SP
No.	Description	dd/mm/yy	By
REVISIONS			

footprint: B-24


drawn by: SD

date: SEP/12

scale: 3/16"=1'-0"

sheet no: 3/9

D.C.L.-194

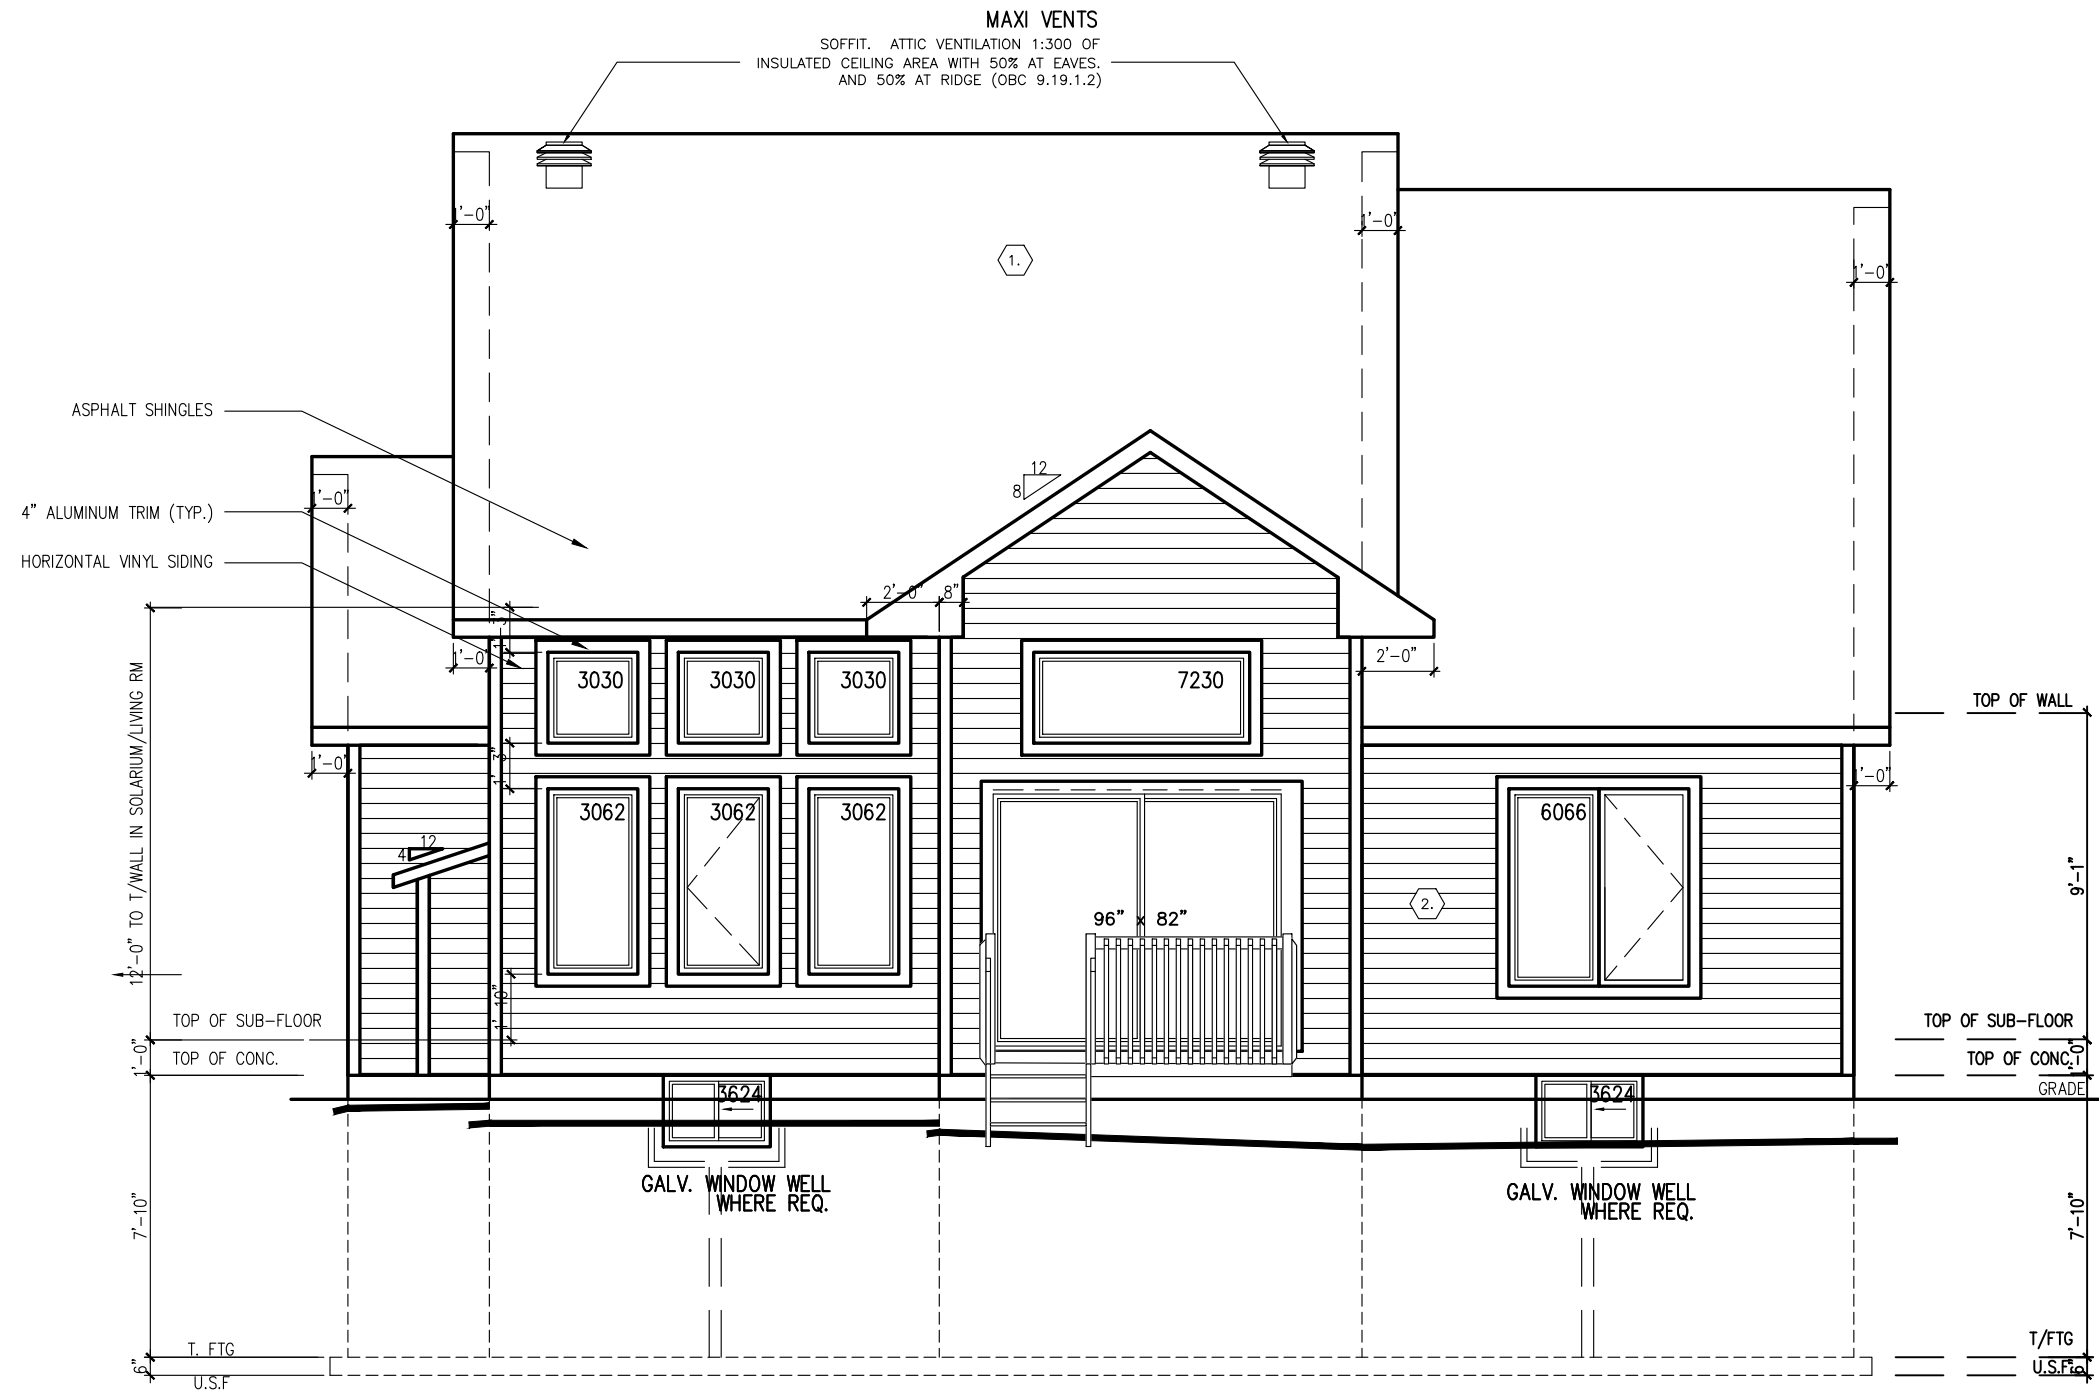

ELEVATION E W/ SUN ROOM
REAR ELEVATION

footprint:	B-24
drawn by:	SD
date:	SEP/12
scale:	3/16"=1'-0"
sheet no:	5
D.C.L.-194	9


	CK	SP	SP	SP	SP	SP	By
7	FINAL FOR SITE	30/08/21					
6	FINAL BLACKLINES	18/08/21					
5	BEP BLACKLINES	14/05/21					
4	STRUCTURAL REVIEW	22/02/18					
3	STRUCTURAL REVIEW	28/04/16					
2	STRUCTURAL RECONFIGURATION	29/03/16					
No.	Description	dd/mm/yy					
REVISIONS							

SPRINGFIELD - 2018

SITE: DIAMONDVIEW ESTATES

LOT NUMBER: 2-7

CIVIC ADDRESS: 1927 CESSNA PVT

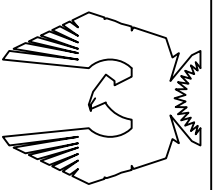

PHOENIX HOMES



footprint:	B-24	
drawn by:	SD	
date:	SEP/12	
scale:	3/16"=1'-0"	
sheet no:		
D.C.L.-194		

7	FINAL FOR SITE	30/08/21	GK
6	FINAL BLACKLINES	18/08/21	SP
5	BEP BLACKLINES	14/05/21	SP
4	STRUCTURAL REVIEW	22/02/18	SP
3	STRUCTURAL REVIEW	28/04/16	SP
2	STRUCTURAL RECONFIGURATION	29/03/16	SP
No.	Description	dd/mm/yy	By
REVISIONS			

SPRINGFIELD – 2018


SITE: DIAMONDVIEW ESTATES

2-7

LOT NUMBER:


CIVIC ADDRESS:

1007 CECILIA BLVD

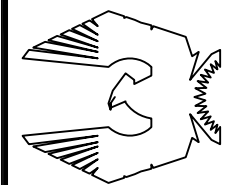


PHOENIX HOMES



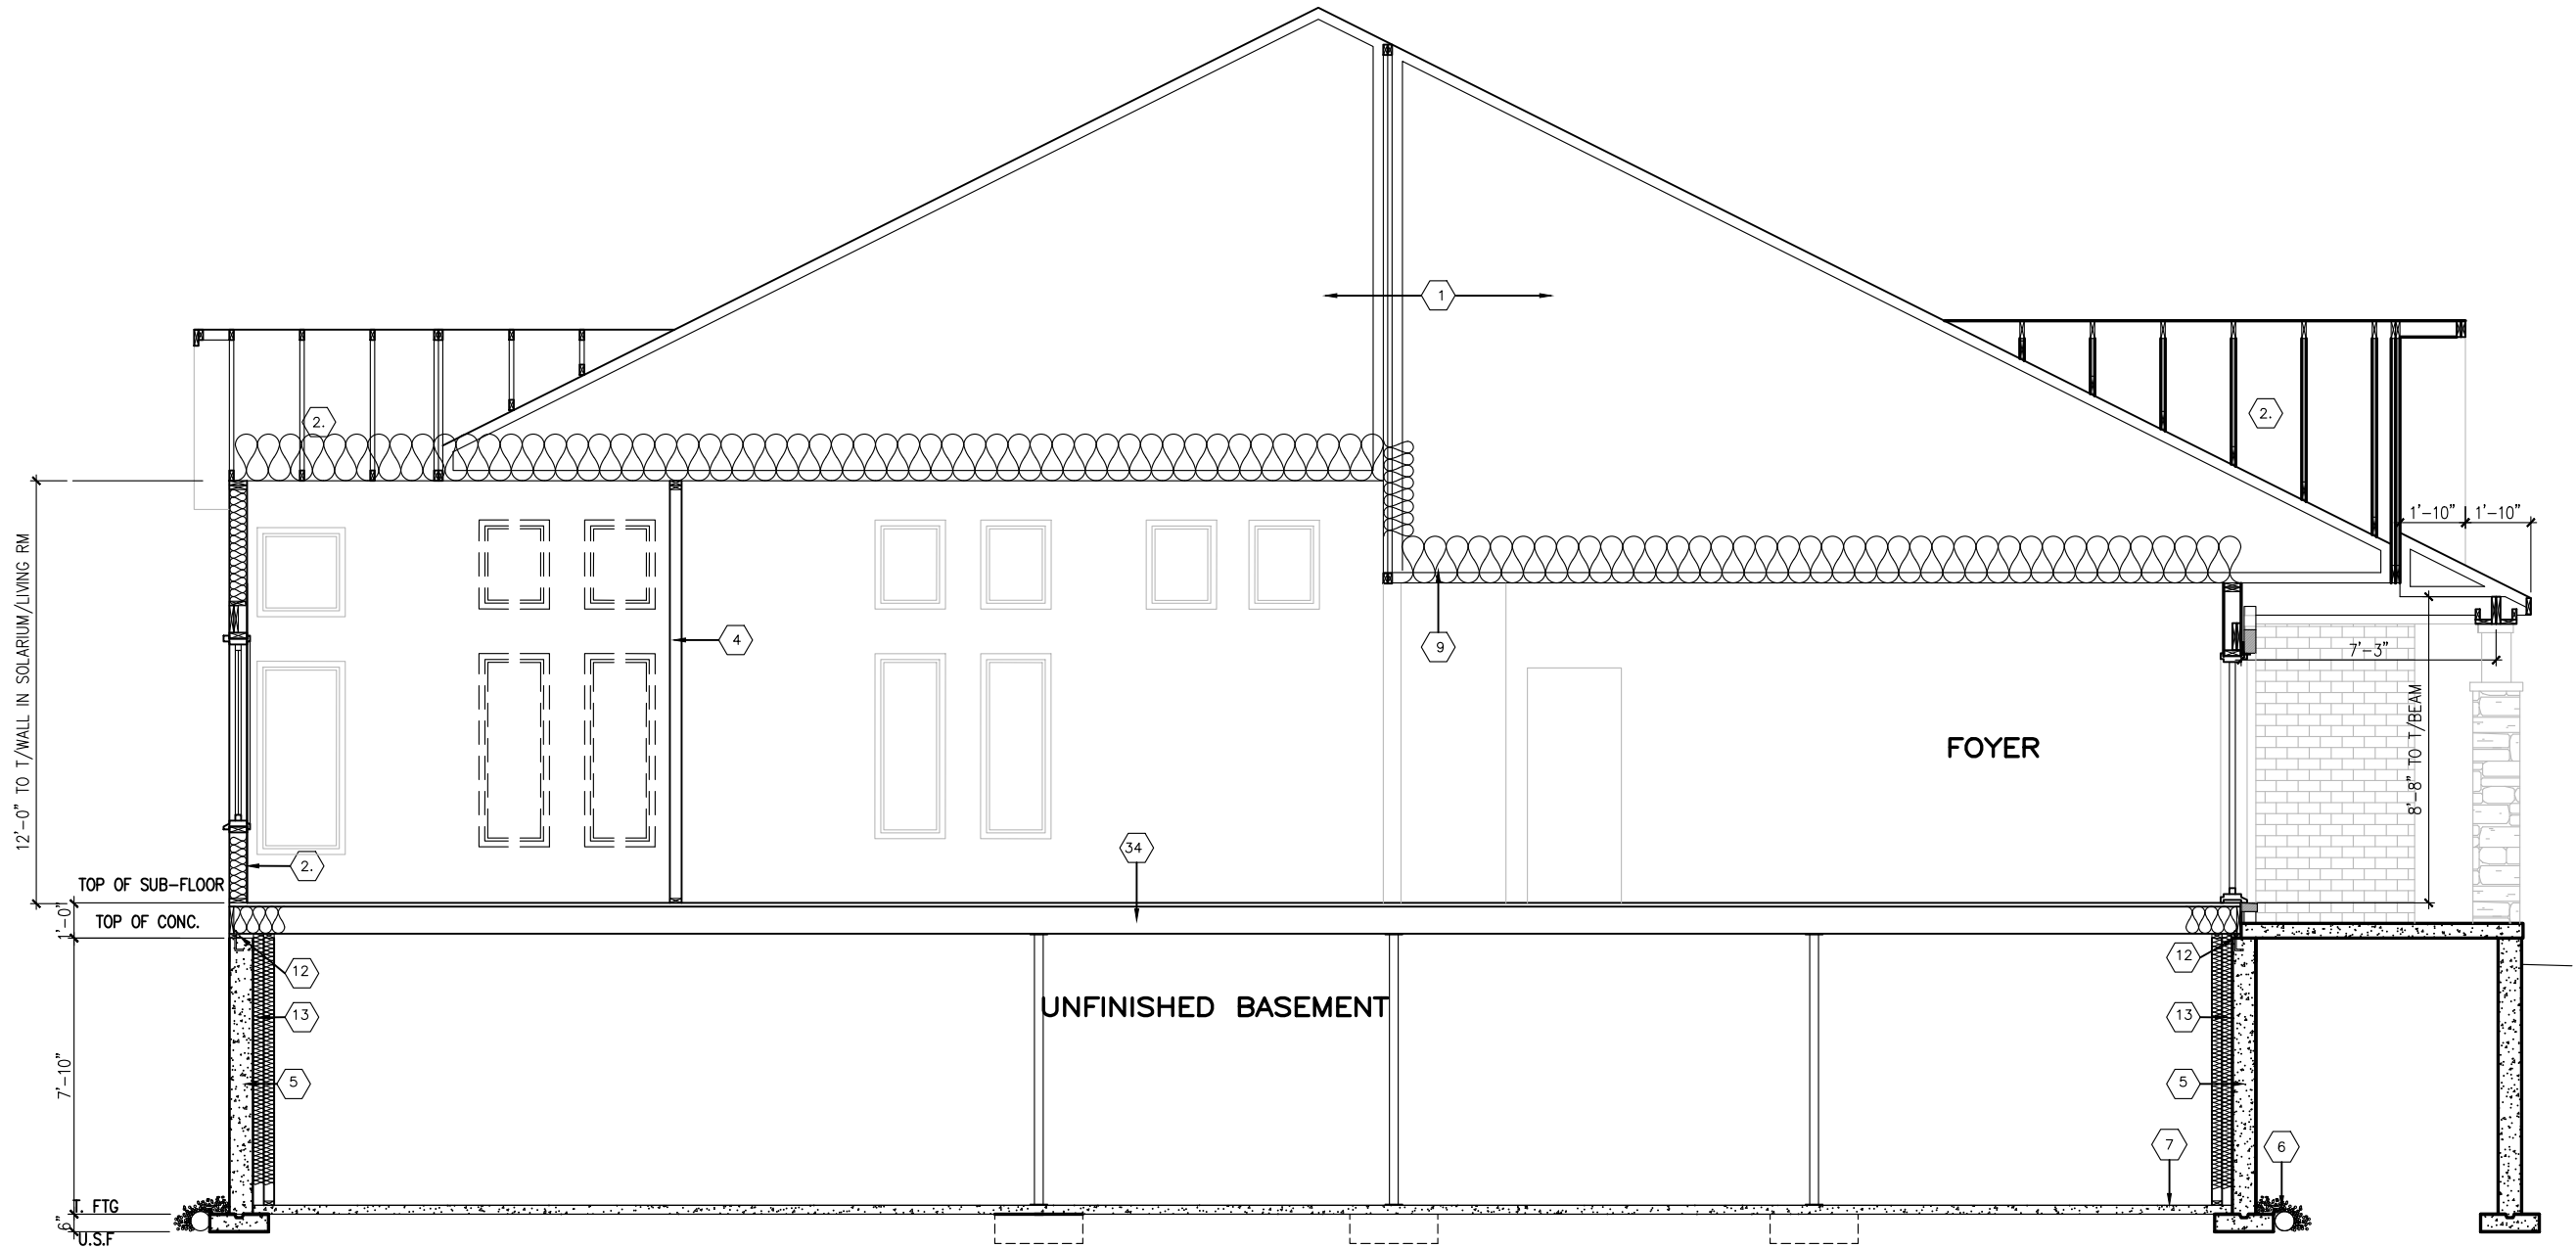

ELEVATION E
SECTION A

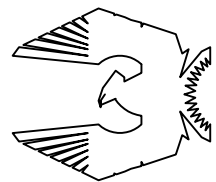

PHOENIX HOMES

SPRINGFIELD – 2018

SITE: DIAMONDVIEW ESTATES

LOT NUMBER:


CIVIC ADDRESS:
1927 CESSNA PVT


2-7

No.	Description	dd/mm/yy	By
7	FINAL FOR SITE	30/08/21	GK
6	FINAL BLACKLINES	18/08/21	SP
5	BEP BLACKLINES	14/05/21	SP
4	STRUCTURAL REVIEW	22/02/18	SP
3	STRUCTURAL REVIEW	28/04/16	SP
2	STRUCTURAL RECONFIGURATION	29/03/16	SP
REVISIONS			

footprint:	B-24
drawn by:	SD
date:	SEP/12
scale:	3/16"=1'-0"
sheet no:	21 9
D.C.L.-194	

ALL ELEVATIONS
SECTION B

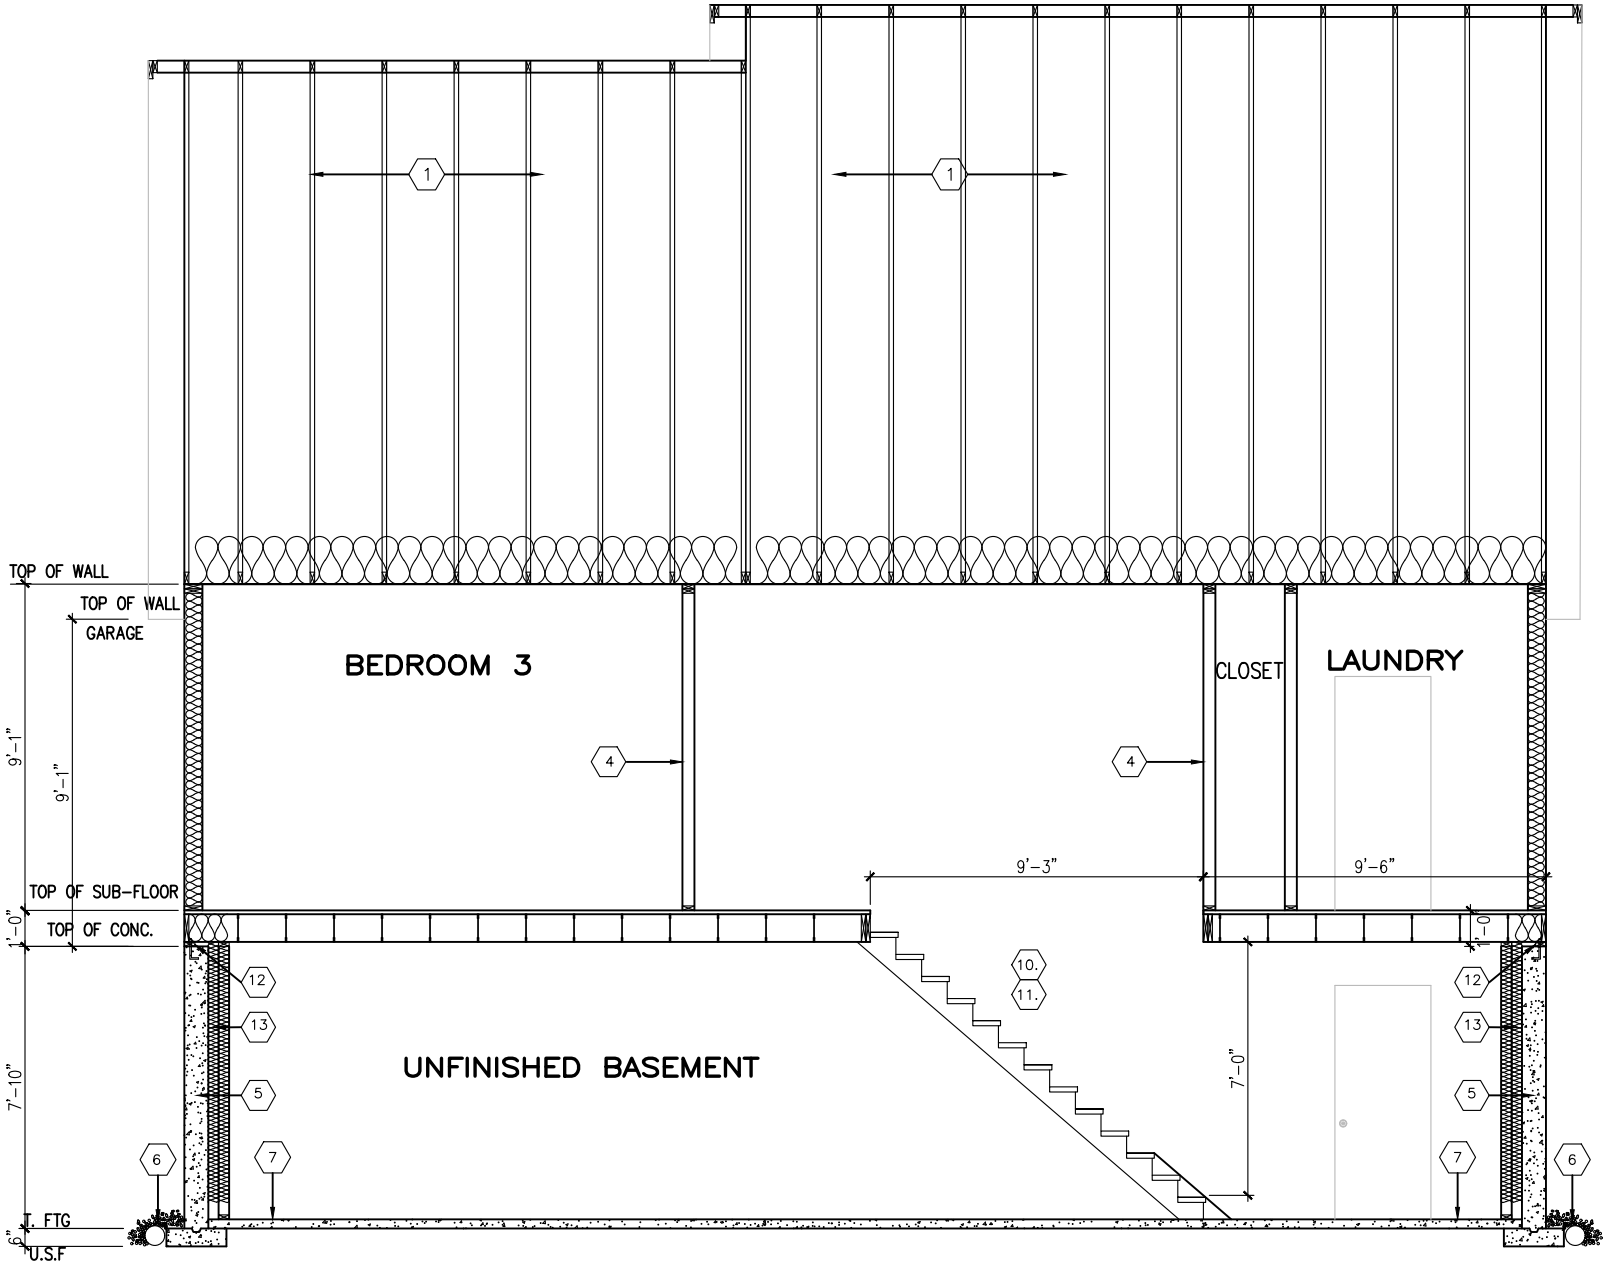

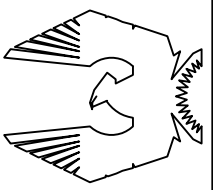

PHOENIX HOMES

SPRINGFIELD – 2018

SITE: DIAMONDVIEW ESTATES

LOT NUMBER: 2-7

CIVIC ADDRESS:
1927 CESSNA PVT

No.	Description	By
7	FINAL FOR SITE	GK
6	FINAL BLACKLINES	SP
5	BEP BLACKLINES	SP
4	STRUCTURAL REVIEW	SP
3	STRUCTURAL REVIEW	SP
2	STRUCTURAL RECONFIGURATION	SP
REVISIONS		
dd/mm/yy		

footprint: B-24

drawn by: SD

date: SEP/12

scale: 3/16" = 1'-0"

sheet no: 9

D.C.L. - 194