


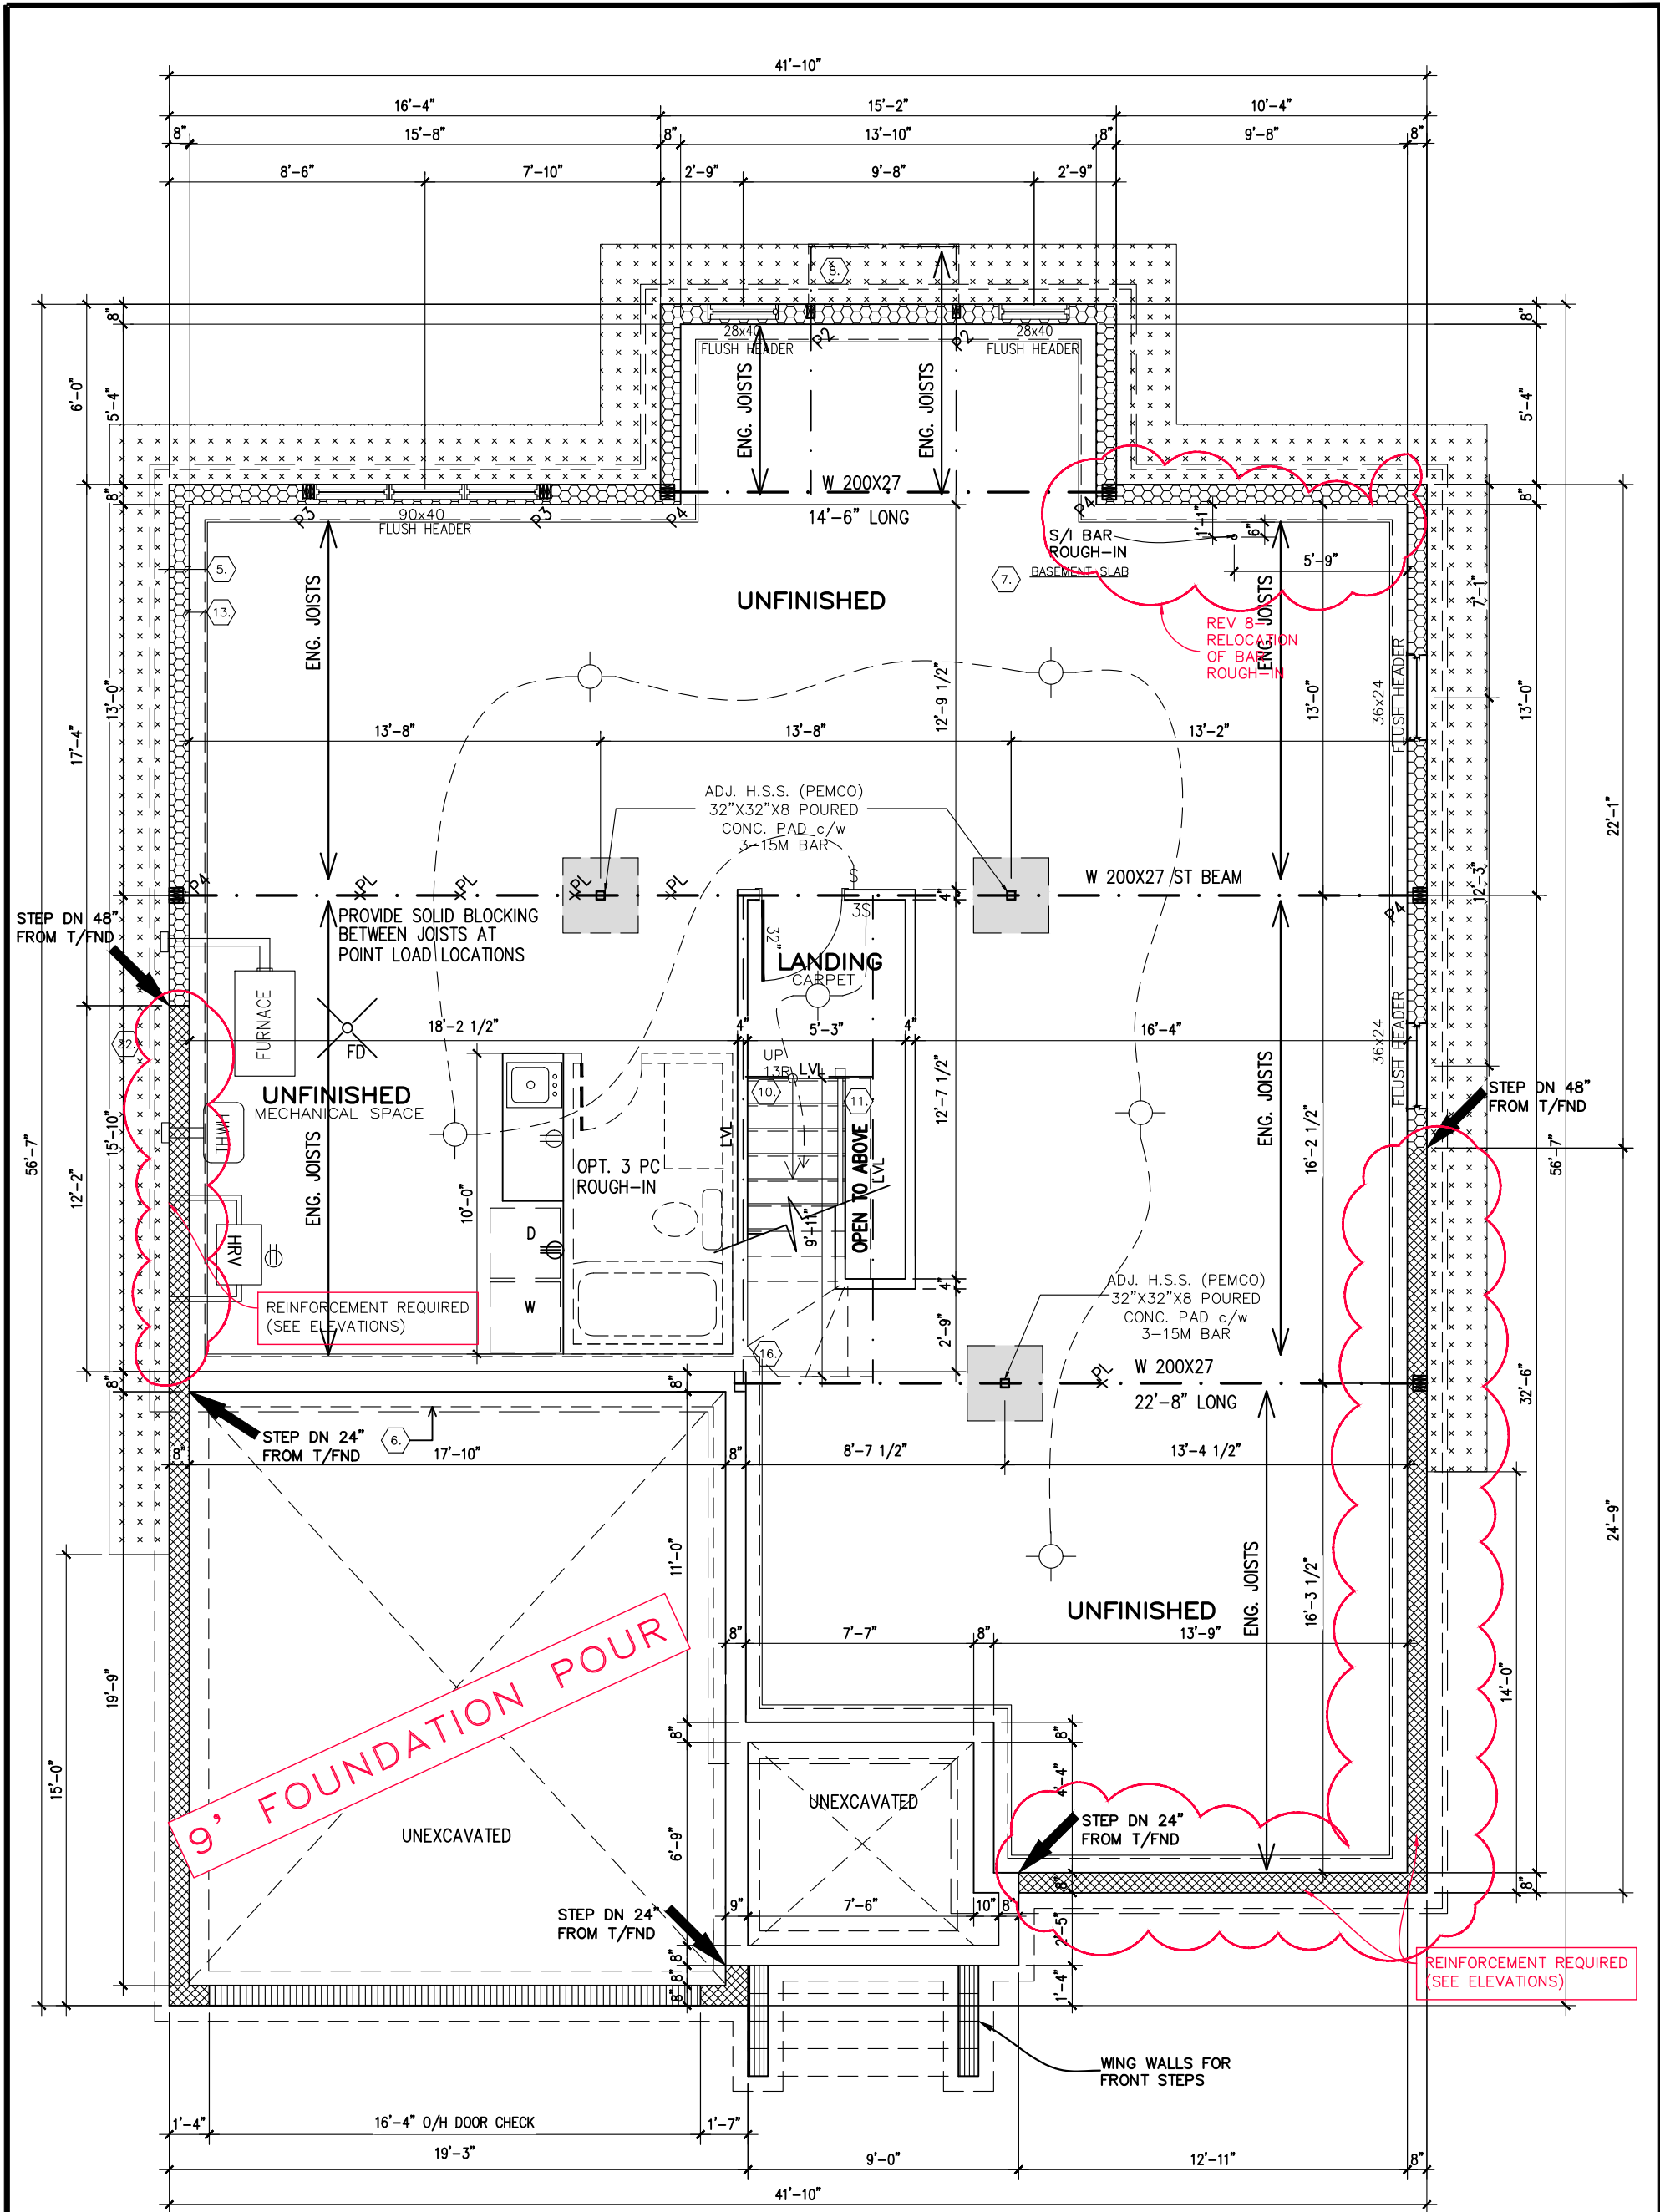

FOUNDATION PLAN
ELEVATION D



OAKSIDE – 2016


SITE: WHITE TAIL RIDGE 2

LOT NUMBER: 115

CIVIC ADDRESS:
229 ANTLER COURT

9	FINAL WORKING DRAWINGS	26/08/21	GK
8	FINAL BLACKLINES– REVISION 2	03/08/21	GK
7	FINAL BLACKLINES– REVISED	30/07/21	CB
6	FINAL BLACKLINES	29/07/21	CB
5	FOR BUILDING PERMIT	26/04/21	SP
4	BEP BLACKLINES	03/03/21	SP
No.	Description	dd/mm/yy	By
REVISIONS			

footprint:	B–20
drawn by:	SP
date:	JAN 13/16
scale:	3/16"=1'–0"
sheet no:	D.C.L.–193
	2 of 8

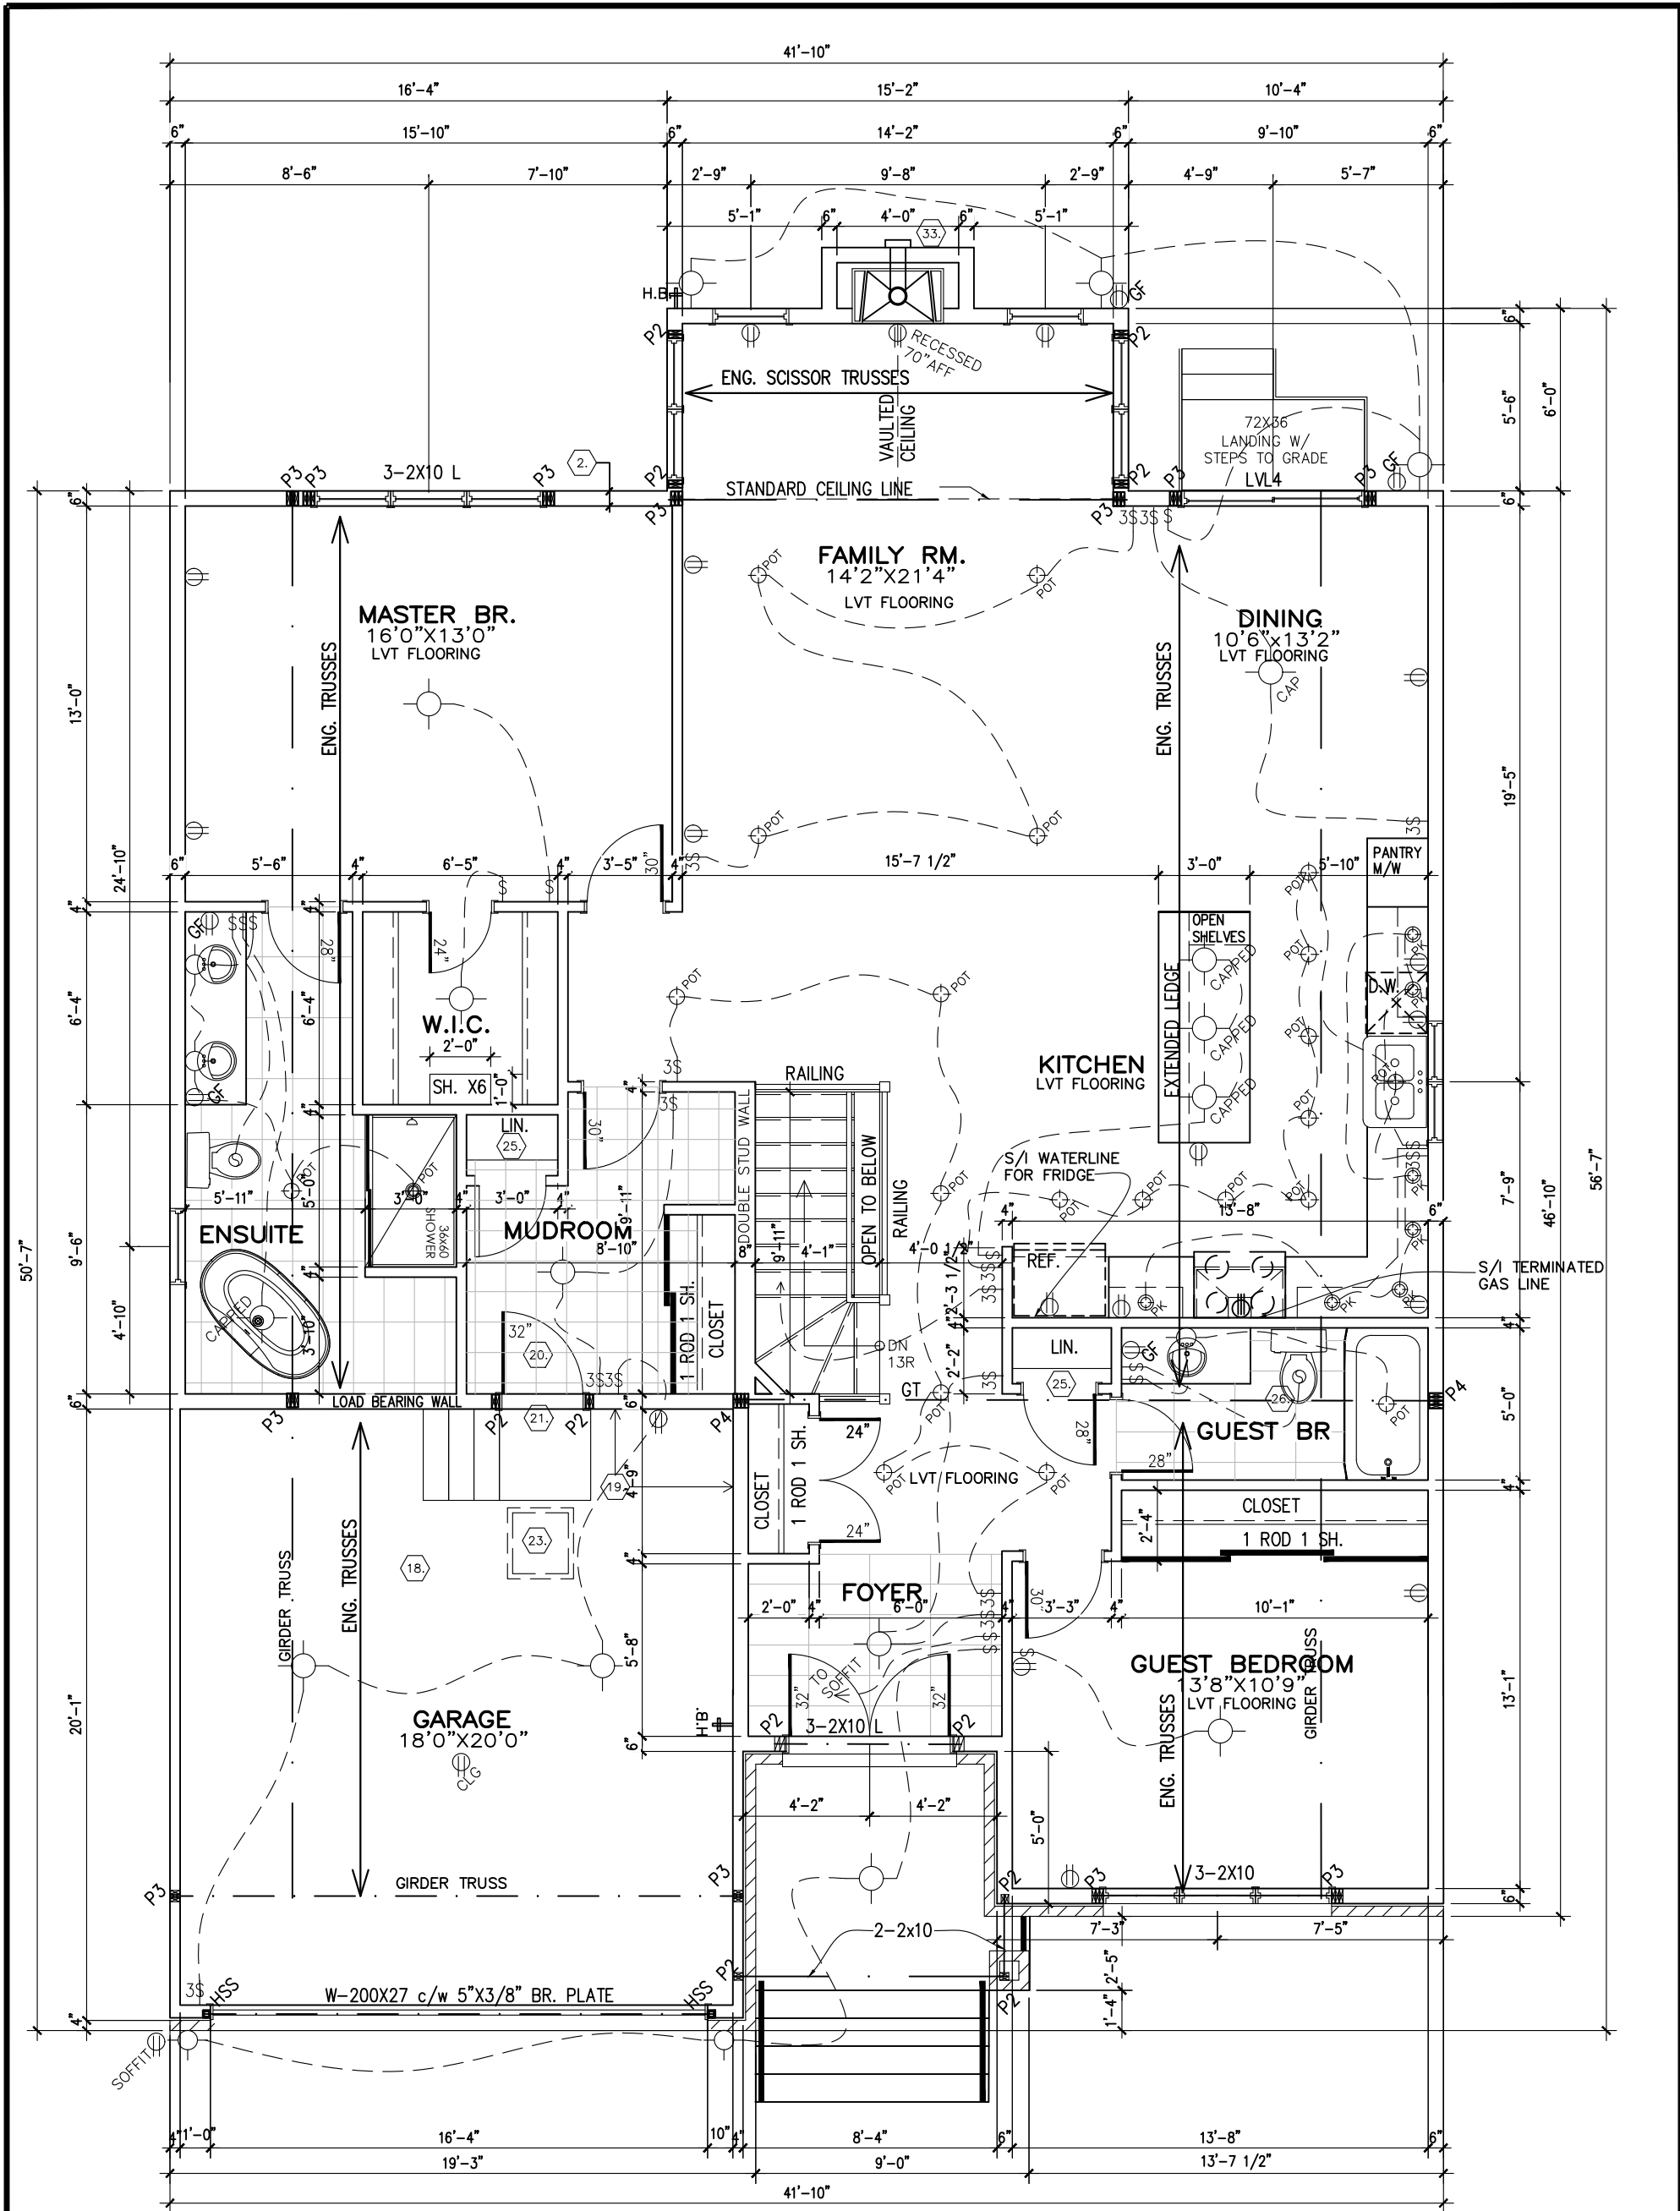

FLAT CEILINGS THROUGHOUT
NO STIPPLE

GROUND FLOOR
ELEVATION D

****NOTE****
ALL WINDOW AND DOOR LINTELS TO BE
2- 2X8 w/ P2 ON EITHER SIDE U.N.O.

CONTRACTOR MUST VERIFY ALL DIMENSIONS ON THE JOB
AND REPORT ANY DISCREPANCY TO DCR/PHOENIX BEFORE
PROCEEDING WITH THE WORK.
ALL DRAWINGS AND SPECIFICATIONS ARE INSTRUMENTS OF
SERVICE AND THE PROPERTY OF THE DCR/PHOENIX WHICH
MUST BE RETURNED AT THE COMPLETION OF THE WORK.
ALL DRAWINGS TO BE USED FOR CONSTRUCTION ONLY
AFTER BUILDING PERMIT HAS BEEN ISSUED.
DO NOT SCALE DRAWINGS, USE DIMENSIONS PROVIDED.



OAKSIDE - 2016

SITE: WHITE TAIL RIDGE 2


LOT NUMBER:

115

CIVIC ADDRESS:
229 ANTLER COURT

9	FINAL WORKING DRAWINGS	26/08/21	GK
8	FINAL BLACKLINES- REVISION 2	03/08/21	GK
7	FINAL BLACKLINES- REVISED	30/07/21	CB
6	FINAL BLACKLINES	29/07/21	CB
5	FOR BUILDING PERMIT	26/04/21	SP
4	BEP BLACKLINES	03/03/21	SP
No.	Description	dd/mm/yy	By
REVISIONS			

footprint:	B-20
drawn by:	SP
date:	JAN 13/16
scale:	3/16"=1'-0"
sheet no:	3 of 8
D.C.L.-193	

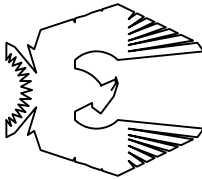

PHOENIX HOMES

OAKSIDE – 2016

SITE: WHITE TAIL RIDGE 2


LOT NUMBER:

CIVIC ADDRESS:
229 ANTLER COURT

115

No.	Description	dd/mm/yy	By
4	BEP BLACKLINES	03/03/21	SP
5	FOR BUILDING PERMIT	26/04/21	SP
6	FINAL BLACKLINES	29/07/21	CB
7	FINAL BLACKLINES- REVISED	30/07/21	CB
8	FINAL BLACKLINES- REVISION 2	03/08/21	GK
9	FINAL WORKING DRAWINGS	26/08/21	GK

footprint:	B-20
drawn by:	SP
date:	JAN 13/16
scale:	3/16"=1'-0"
sheet no:	4 of 8
D.C.L.-193	

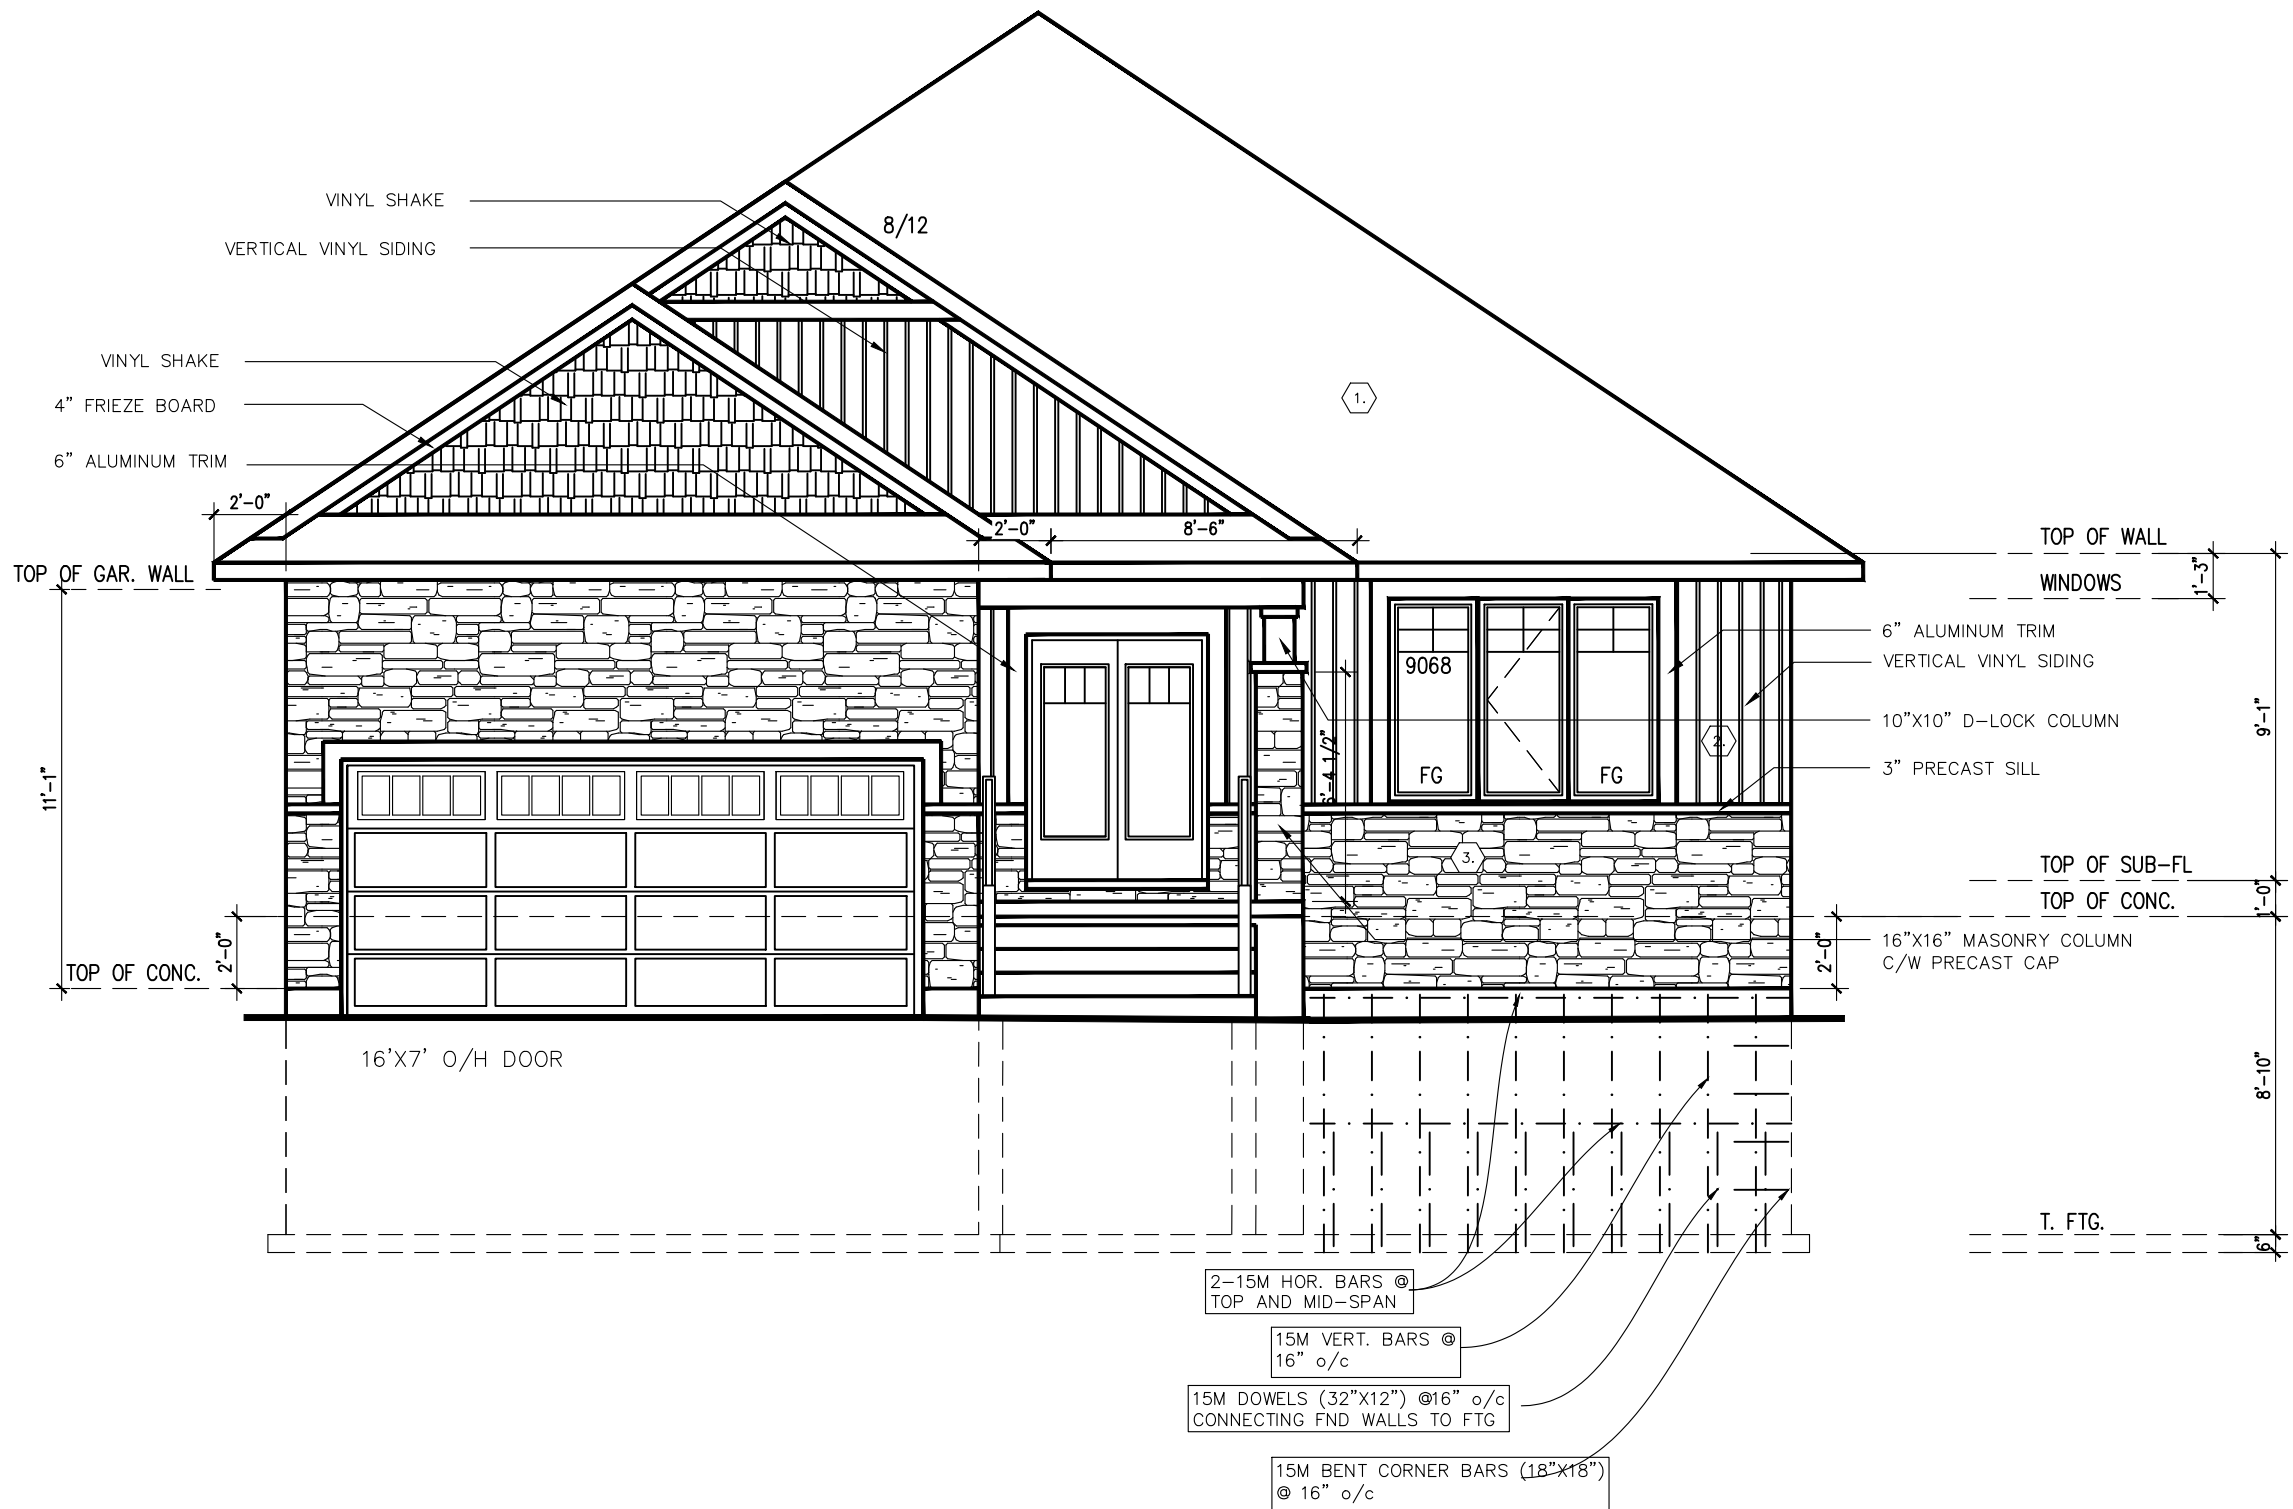

FRONT ELEVATION D



LOT NUMBER:
CIVIC ADDRESS:
229 ANTLER COURT


SITE: WHITE TAIL RIDGE 2

OAKSIDE – 2016


5

9	FINAL WORKING DRAWINGS	26/08/21	CK
8	FINAL BLACKLINES- REVISION 2	03/08/21	CK
7	FINAL BLACKLINES- REVED	30/07/21	CB
6	FINAL BLACKLINES	29/07/21	CB
5	FOR BUILDING PERMIT	26/04/21	SP
4	BEP BLACKLINES	03/03/21	SP
No.	Description	dd/mm/yy	By
REVISIONS			

footprint:	B-20
drawn by:	SP
date:	JAN 13/16
scale:	3/16"=1'-0"
sheet no:	
D.C.L.-193	

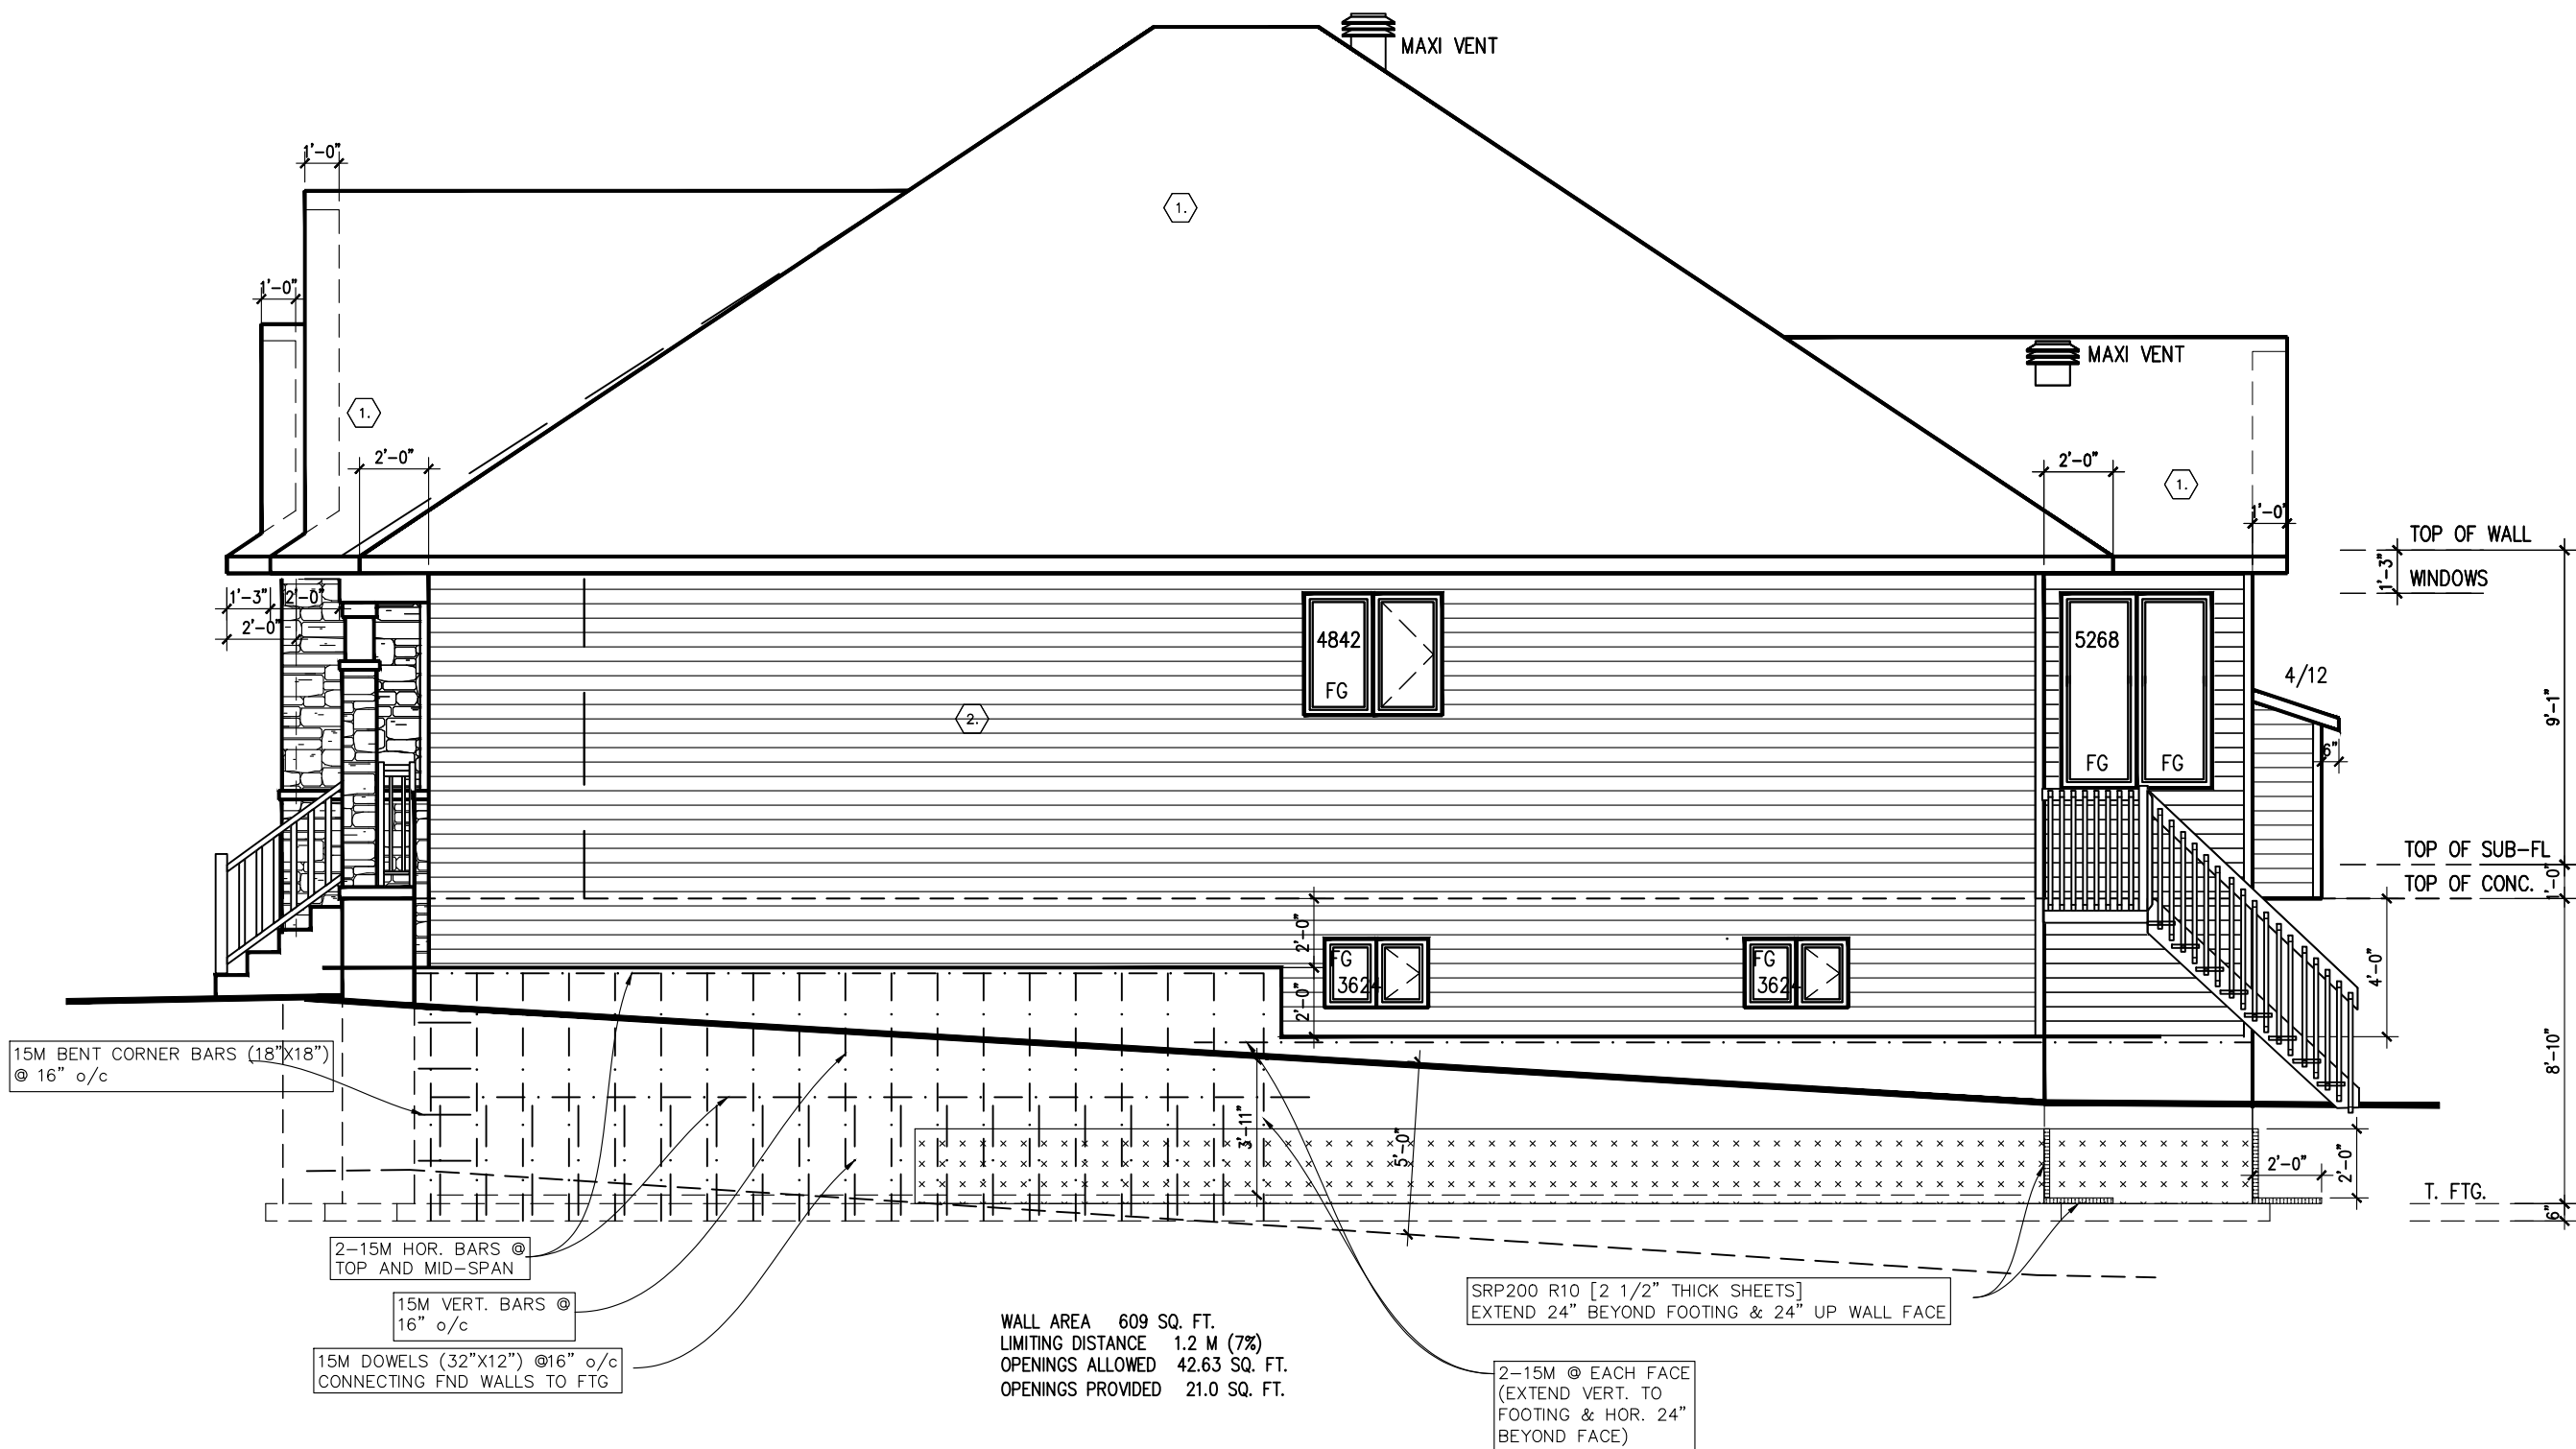

RIGHT SIDE ELEVATION D

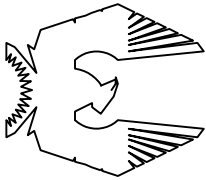

PHOENIX HOMES

OAKSIDE – 2016

SITE: WHITE TAIL RIDGE 2


LOT NUMBER:

CIVIC ADDRESS:
229 ANTLER COURT

115

No.	Description	By	REVISIONS		
				dd/mm/yy	
9	FINAL WORKING DRAWINGS	GK	26/08/21		GK
8	FINAL BLACKLINES- REVISION 2	GK	03/08/21		GK
7	FINAL BLACKLINES- REVISED	CB	30/07/21		CB
6	FINAL BLACKLINES	CB	29/07/21		CB
5	FOR BUILDING PERMIT	SP	26/04/21		SP
4	BEP BLACKLINES	SP	03/03/21		SP

footprint:	B-20
drawn by:	SP
date:	JAN 13/16
scale:	3/16"=1'-0"
sheet no:	
D.C.L.-193	
7 of 8	

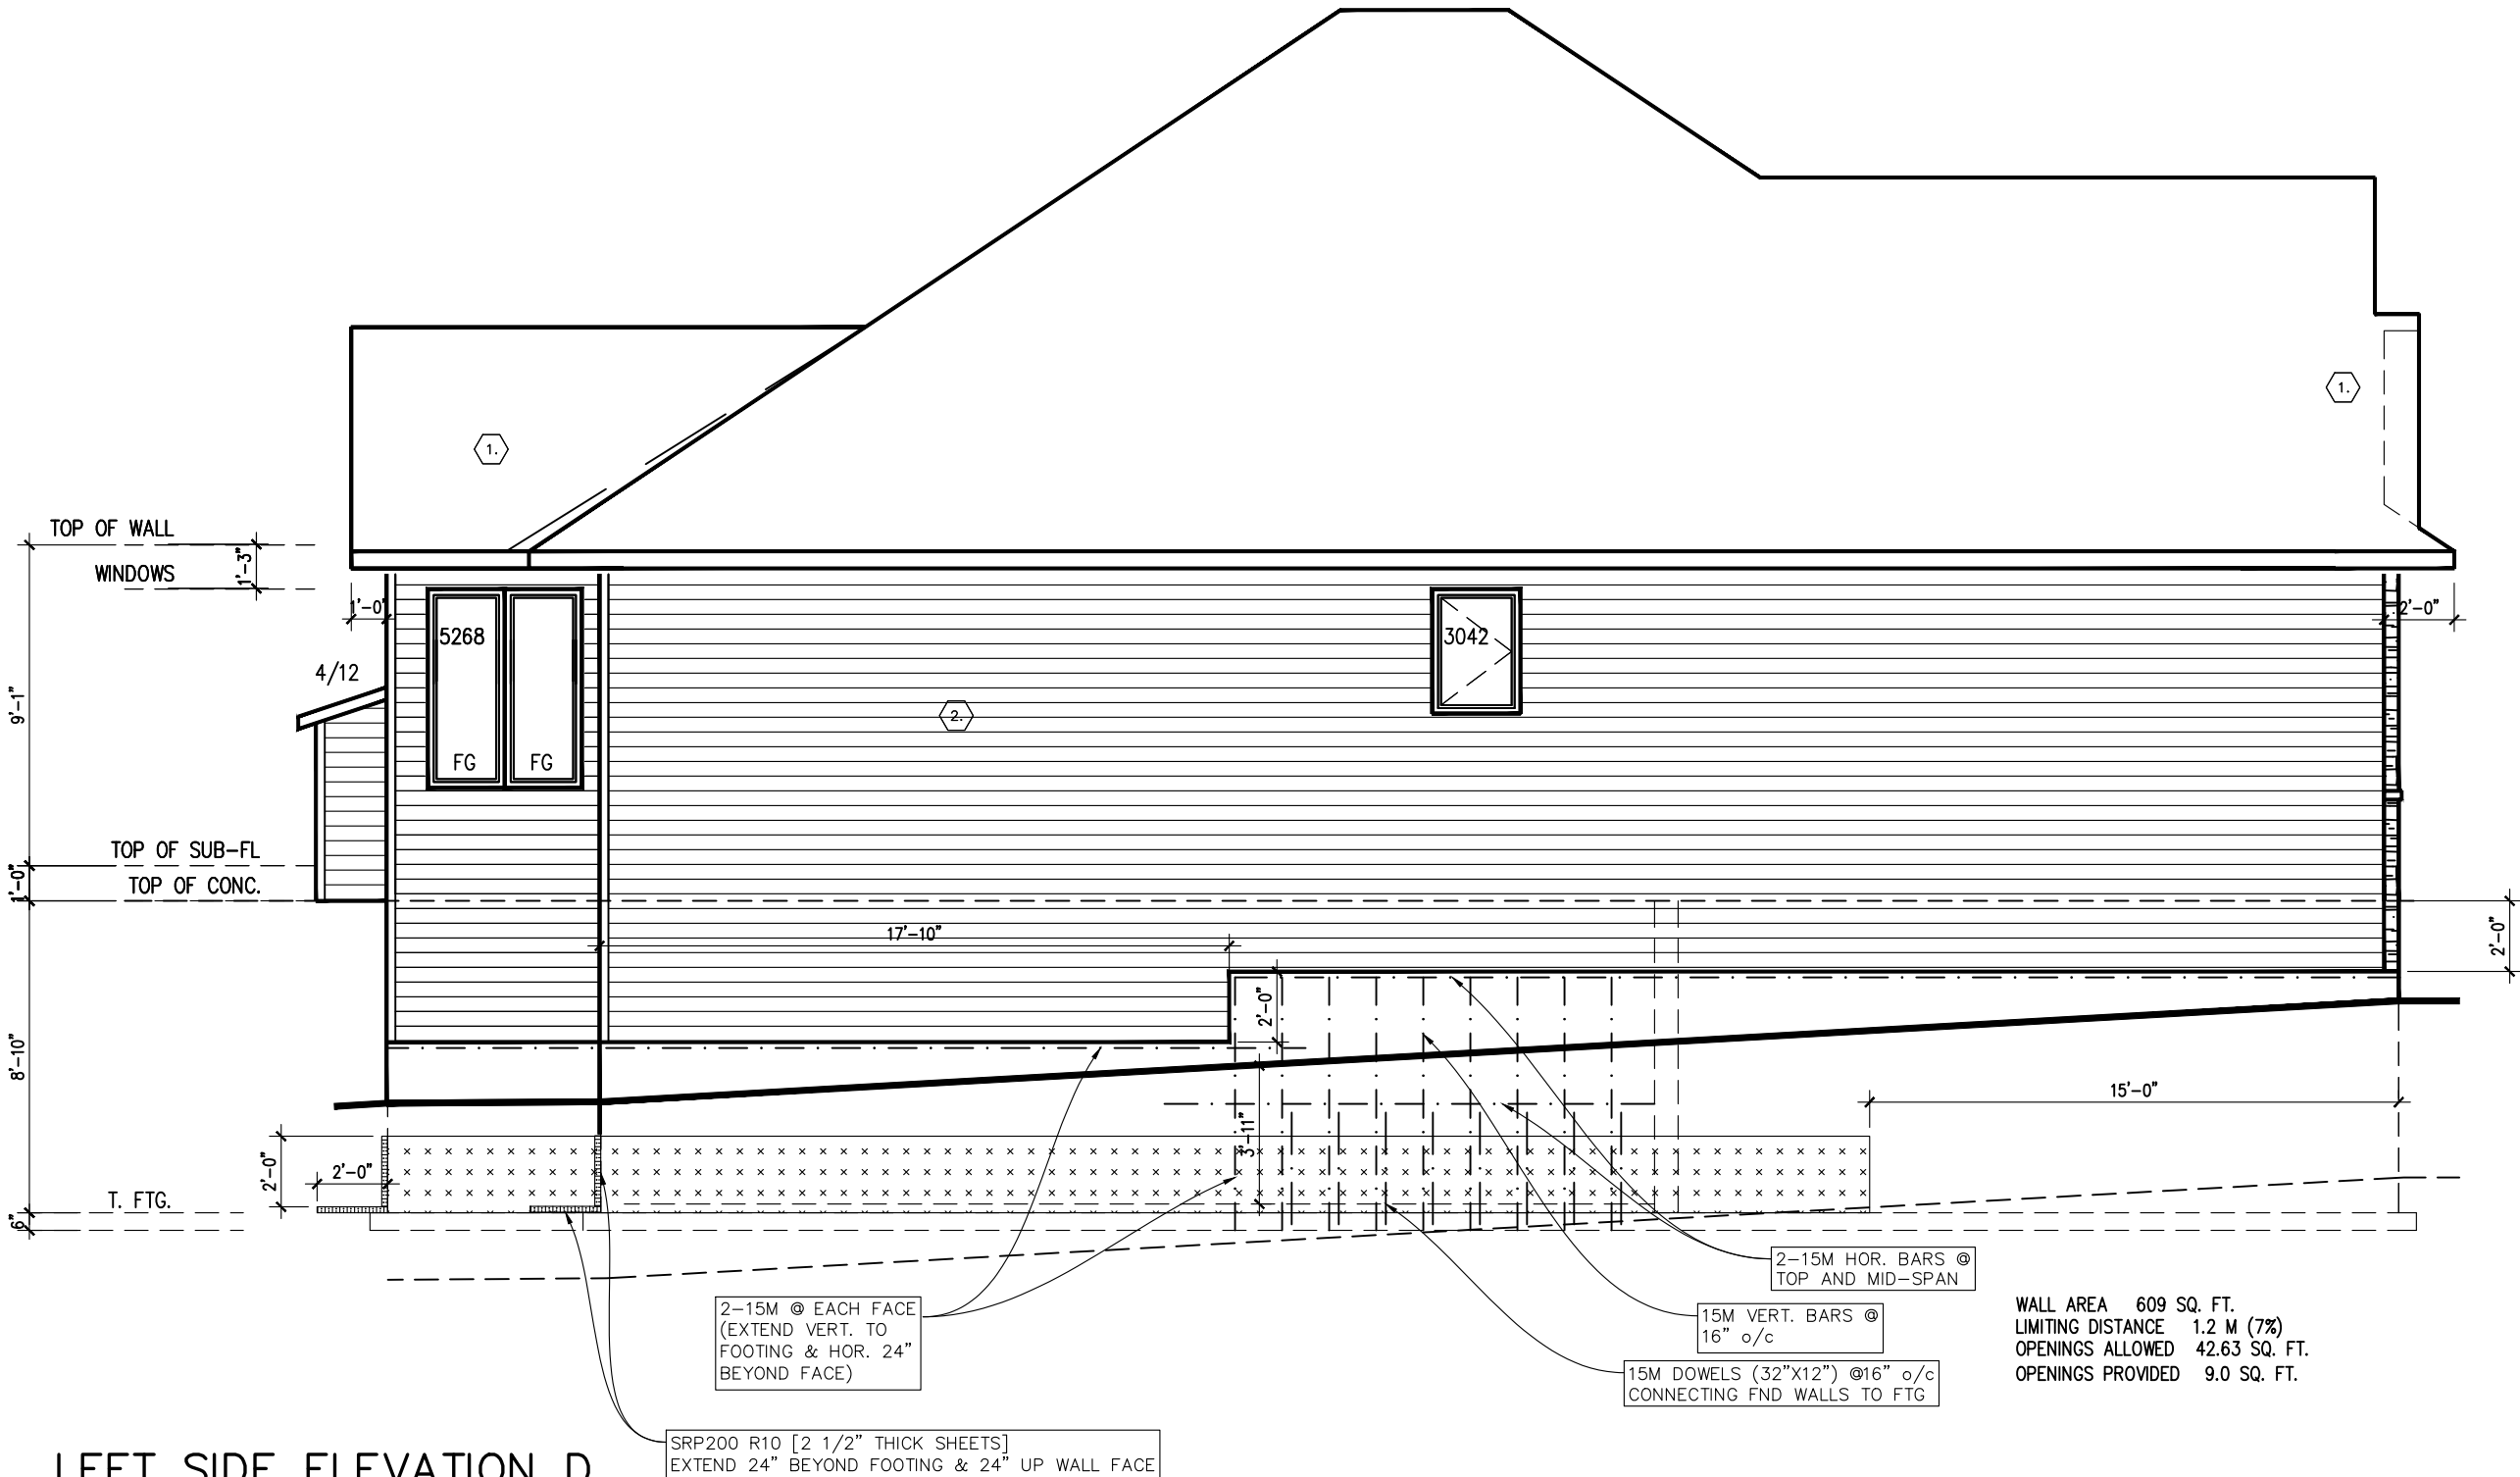



OAKSIDE – 2016

SITE: WHITE TAIL RIDGE 2

LOT NUMBER:

CIVIC ADDRESS:
229 ANTLER COURT

9	FINAL WORKING DRAWINGS	26 /08 /21	CK
8	FINAL BLACKLINES- REVISION 2	03 /08 /21	CK
7	FINAL BLACKLINES- REUSED	30 /07 /21	CB
6	FINAL BLACKLINES	29 /07 /21	CB
5	FOR BUILDING PERMIT	26 /04 /21	SP
4	BEP BLACKLINES	03 /03 /21	SP
No.	Description	dd /mm /yy	By
REVISIONS			

footprint:	B-20
drawn by:	SP
date:	JAN 13/16
scale:	3/16"=1'-0"
sheet no:	
D.C.L.-193	

