


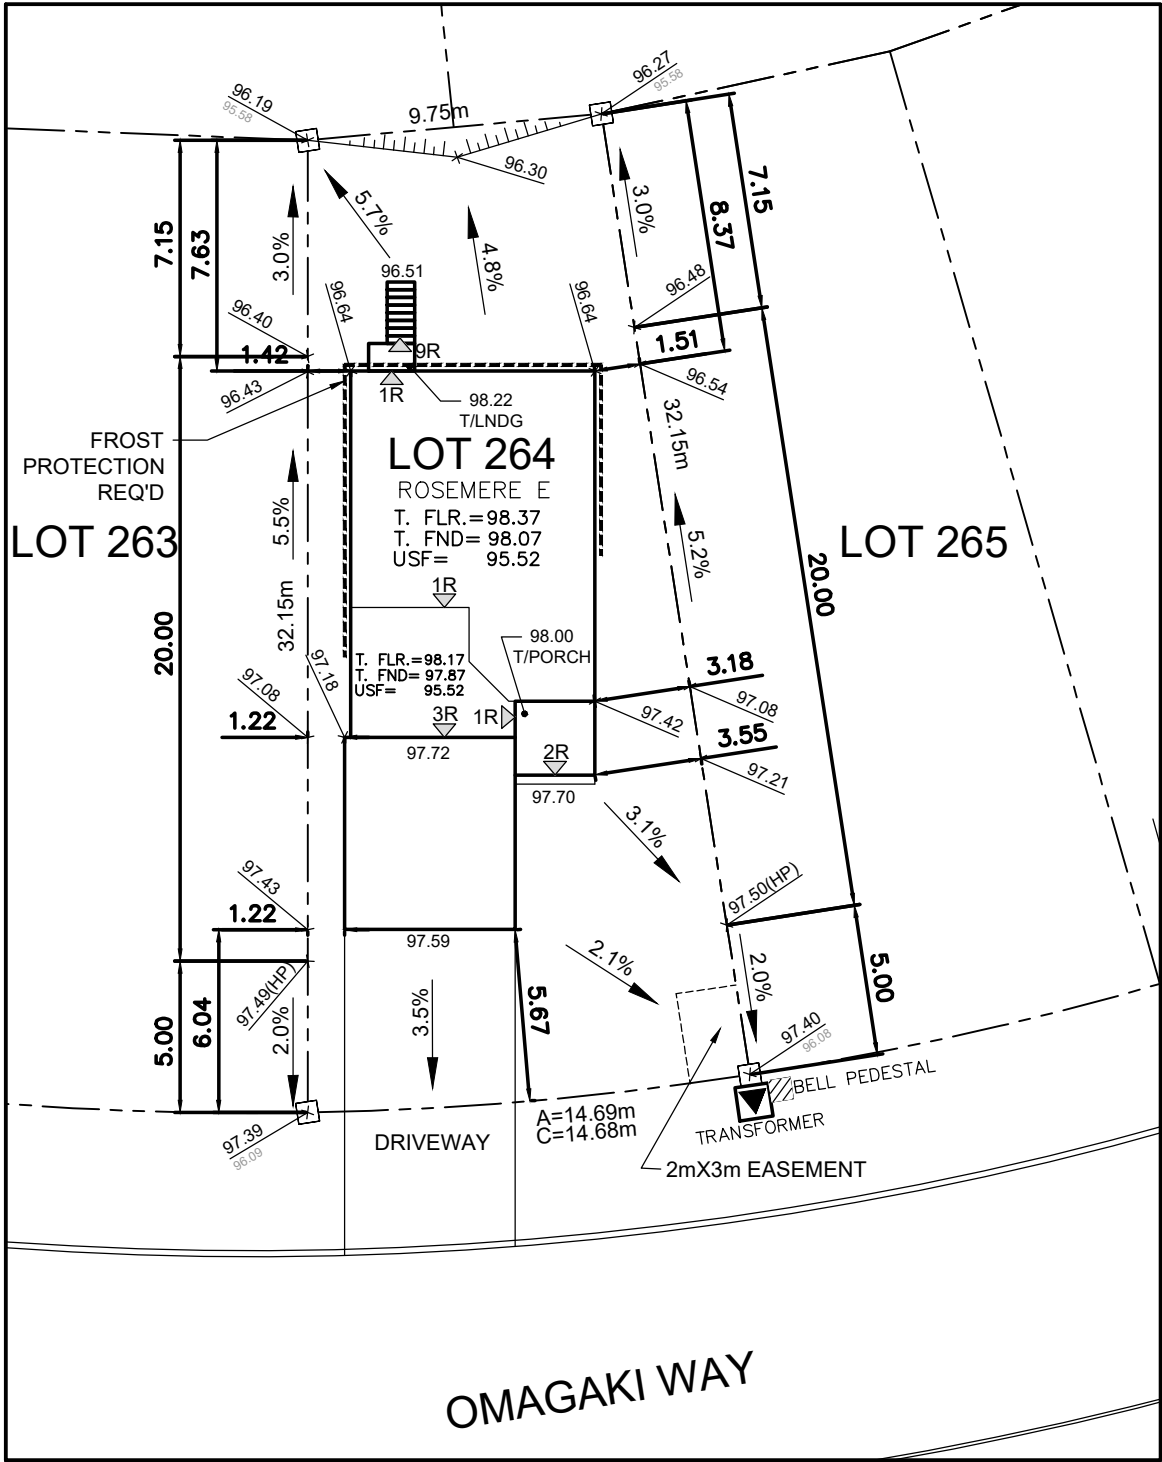

Owner/Applicant DCR/PHOENIX HOMES Telephone # 723-9227 Plan # 4M- 1618 Project name:PATHWAYS Civic Address:909 OMAGAKI WAY House model:ROSEMERE E	 LOT 264 SITE/GRADING PLAN PATHWAYS PHASE 2 INDIVIDUAL LOT GRADING REVIEW SUMMARY FOR SITED HOUSE AS COMPARED WITH OVERALL SUBDIVISION PLAN
Bldg. Ht. _____m Lot coverage 34.8 % Scale 1:250 Sod Area 267 m² Asphalt Area 59 m²	NOTE: THIS PLAN IS NOT A SURVEY PLAN OR SUBDIVISION PLAN WITHIN THE MEANING OF PLANNING ACT. THIS PLAN IS FOR REFERENCE ONLY AND IS PRELIMINARY IN NATURE, ALL DIMENSIONS SHOWN ARE APPROXIMATE. E.O&E.
CHECKED/APPROVED BY: T.L.MAK ENG.	