


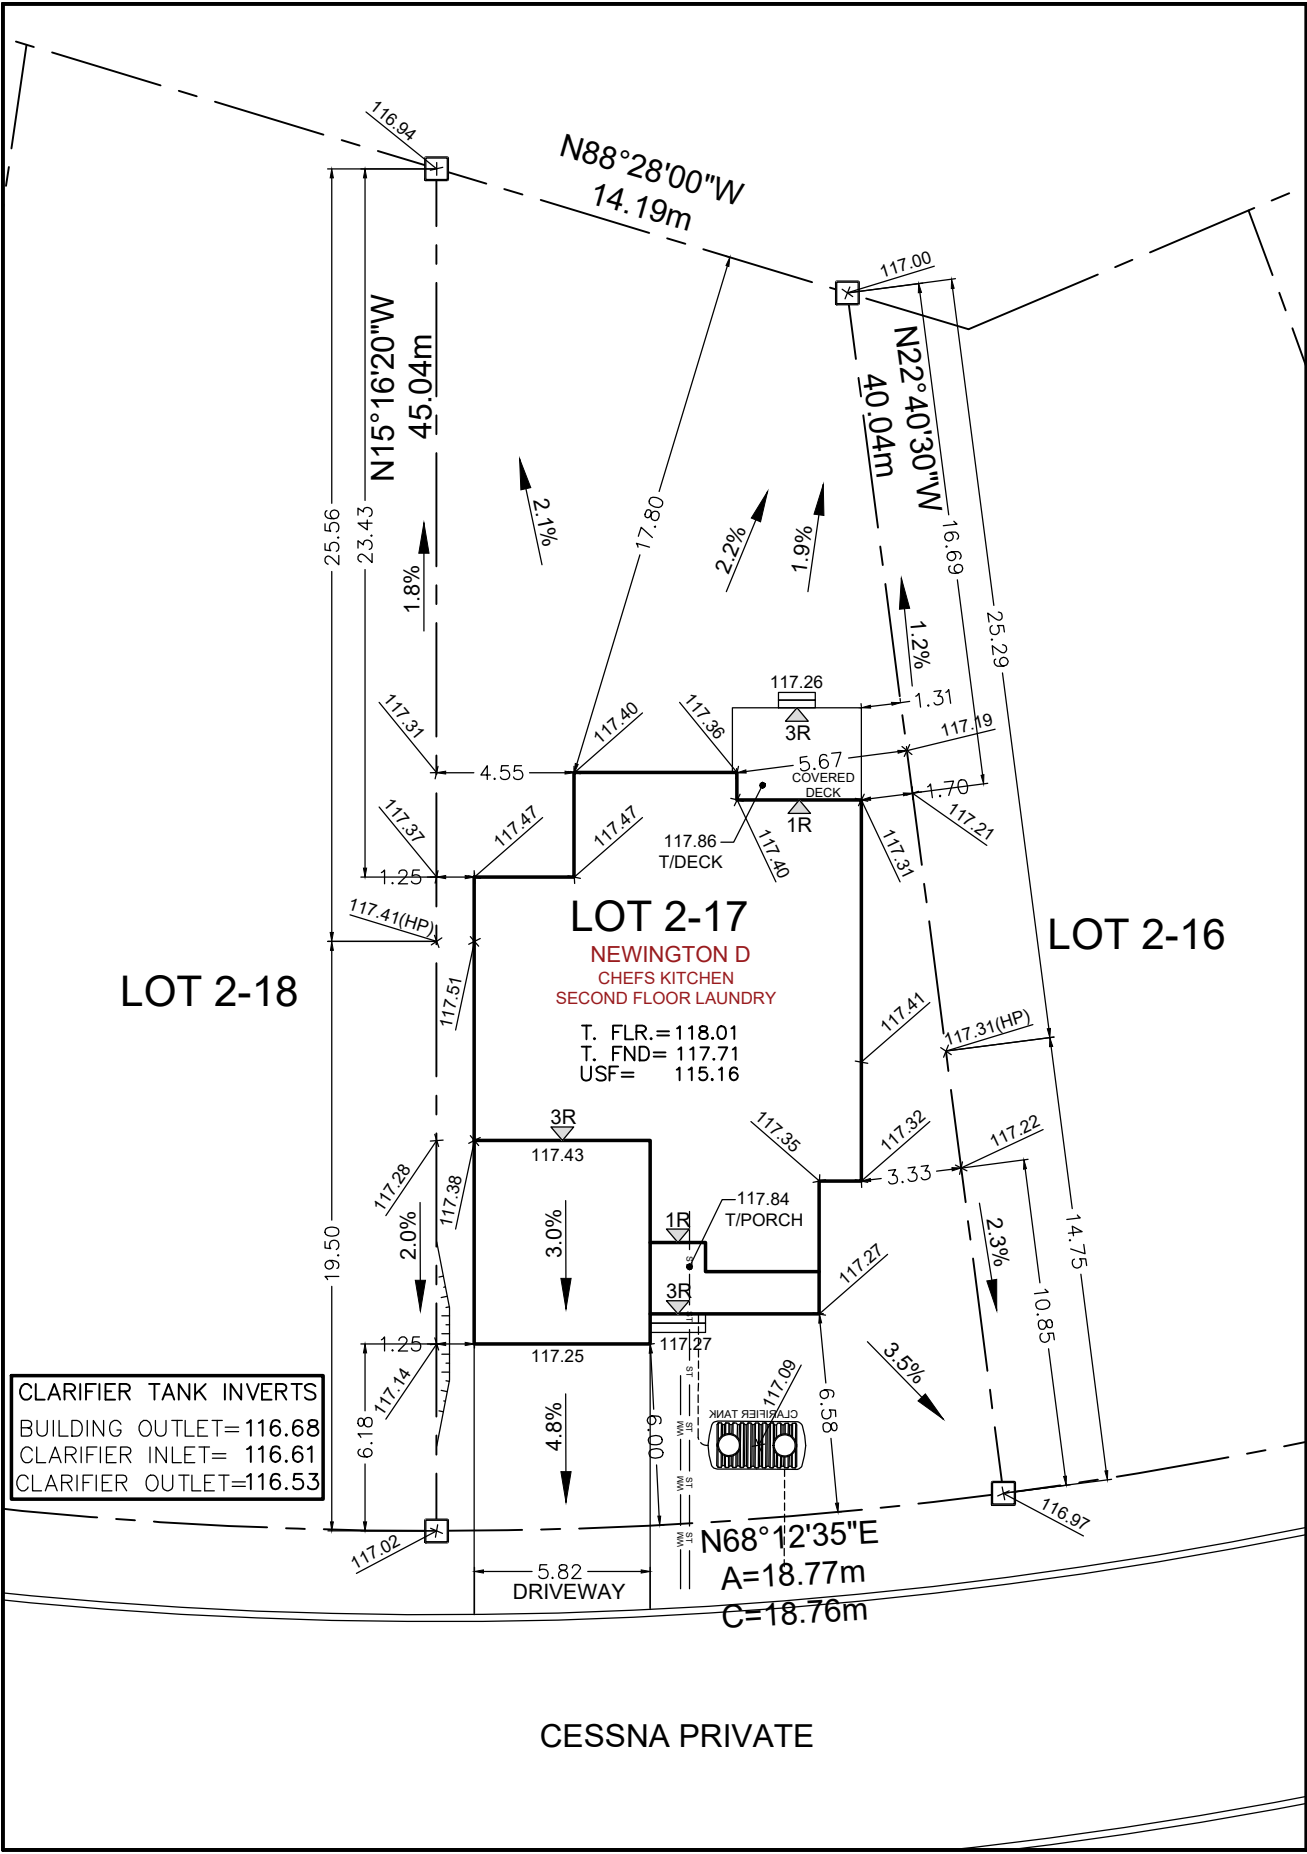

Owner/Applicant DCR/PHOENIX HOMES Telephone # 723-9227 Plan # 4M- Project name: DIAMONDVIEW ESTATES Civic Address: 1967 CESSNA PVT House model: NEWINGTON D		 LOT 2-17 SITE/GRADING PLAN DIAMONDVIEW ESTATES INDIVIDUAL LOT GRADING REVIEW SUMMARY FOR SITED HOUSE AS COMPARED WITH OVERALL SUBDIVISION PLAN	
Bldg. Ht. m Lot coverage 31.2 % Scale 1:250 Sod Area 473 m² Asphalt Area 52 m² CHECKED/APPROVED BY: T.L.MAK ENG.		NOTE: THIS PLAN IS NOT A SURVEY PLAN OR SUBDIVISION PLAN WITHIN THE MEANING OF PLANNING ACT. THIS PLAN IS FOR REFERENCE ONLY AND IS PRELIMINARY IN NATURE, ALL DIMENSIONS SHOWN ARE APPROXIMATE. E.O&E.	