



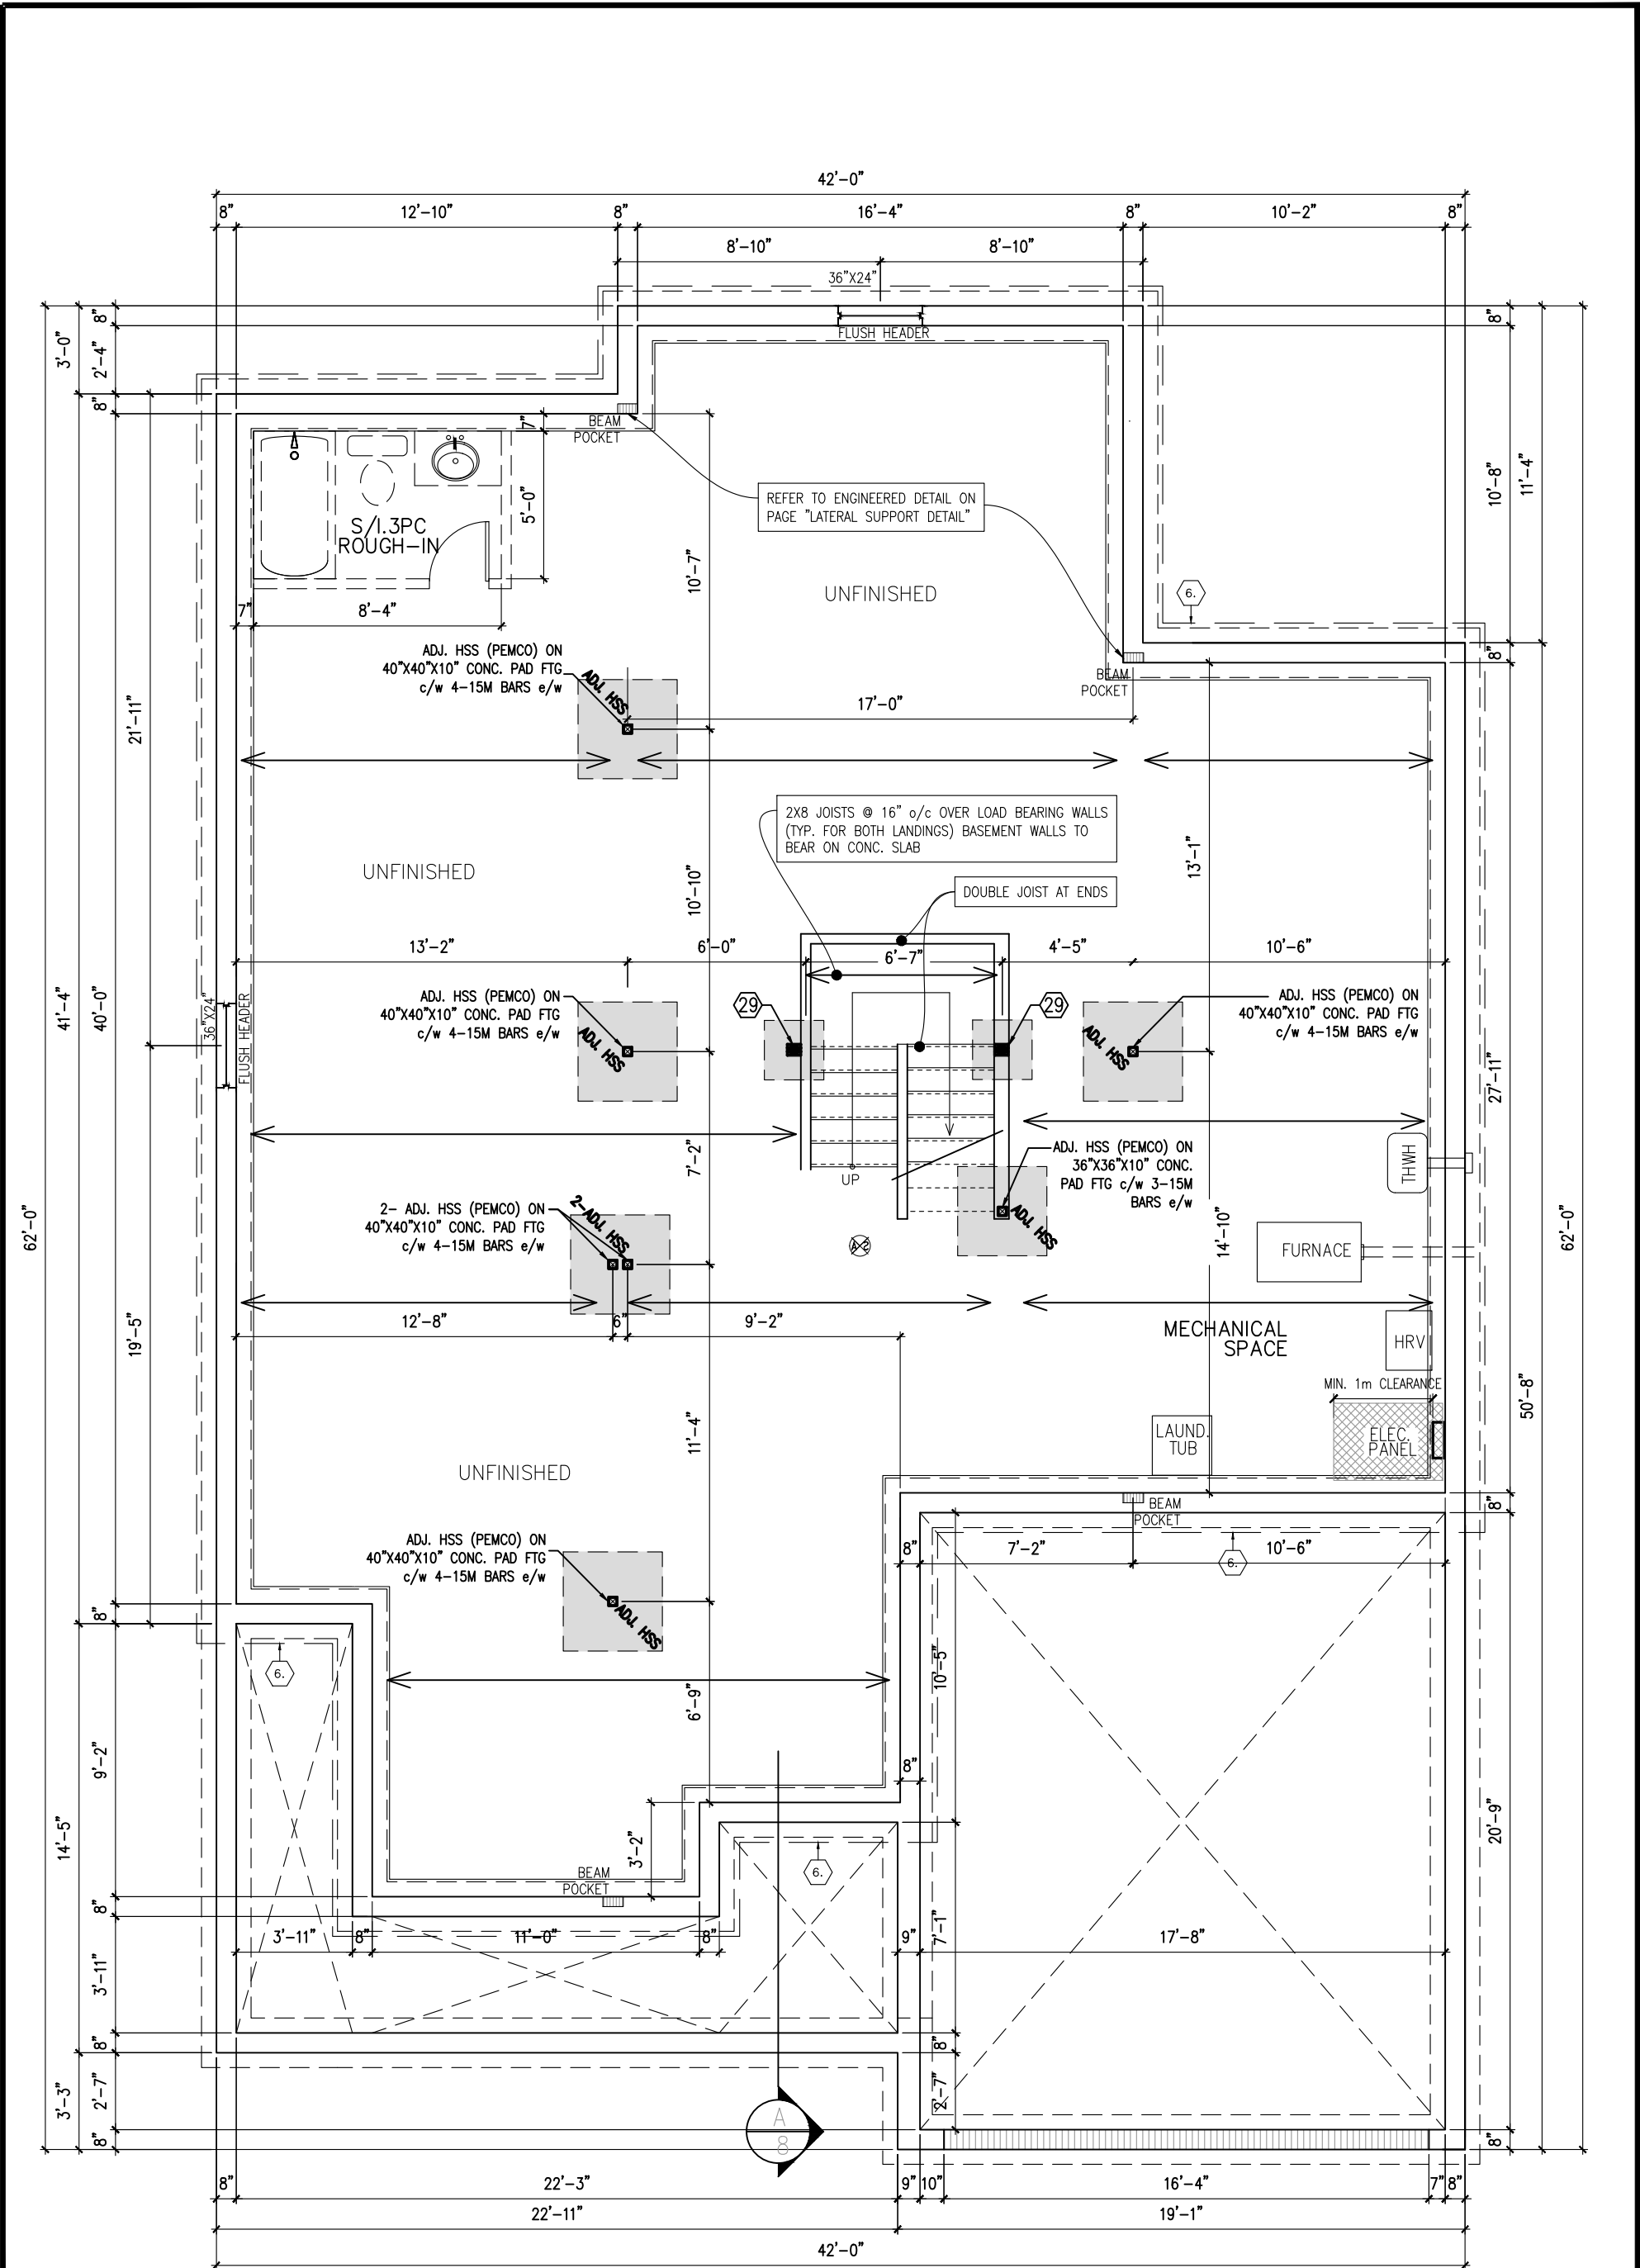

FOUNDATION PLAN (ALL ELEVATIONS)

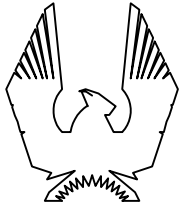

PHOENIX HOMES

NEWINGTON M – 2021

SITE: DIAMONDVIEW 2

LOT NUMBER: 42

CIVIC ADDRESS:
1950 CESSNA PVT

7	FINAL FOR SITE	18/02/22	SP
6	FINAL BLACKLINES	13/10/21	GK
5	BEP BLACKLINES	13/09/21	SP
4	NEW ELEVATION FOR MASTER PLAN REVIEW	13/07/21	SP
3	STRUCTURAL REVIEW	24/11/17	SP
No.	Description	dd/mm/yy	By
REVISIONS			

footprint: 518

drawn by: SP


date: JUN 12/16

scale: 3/16"=1'-0"

D.C.L. – 199

sheet no:

2M of 8

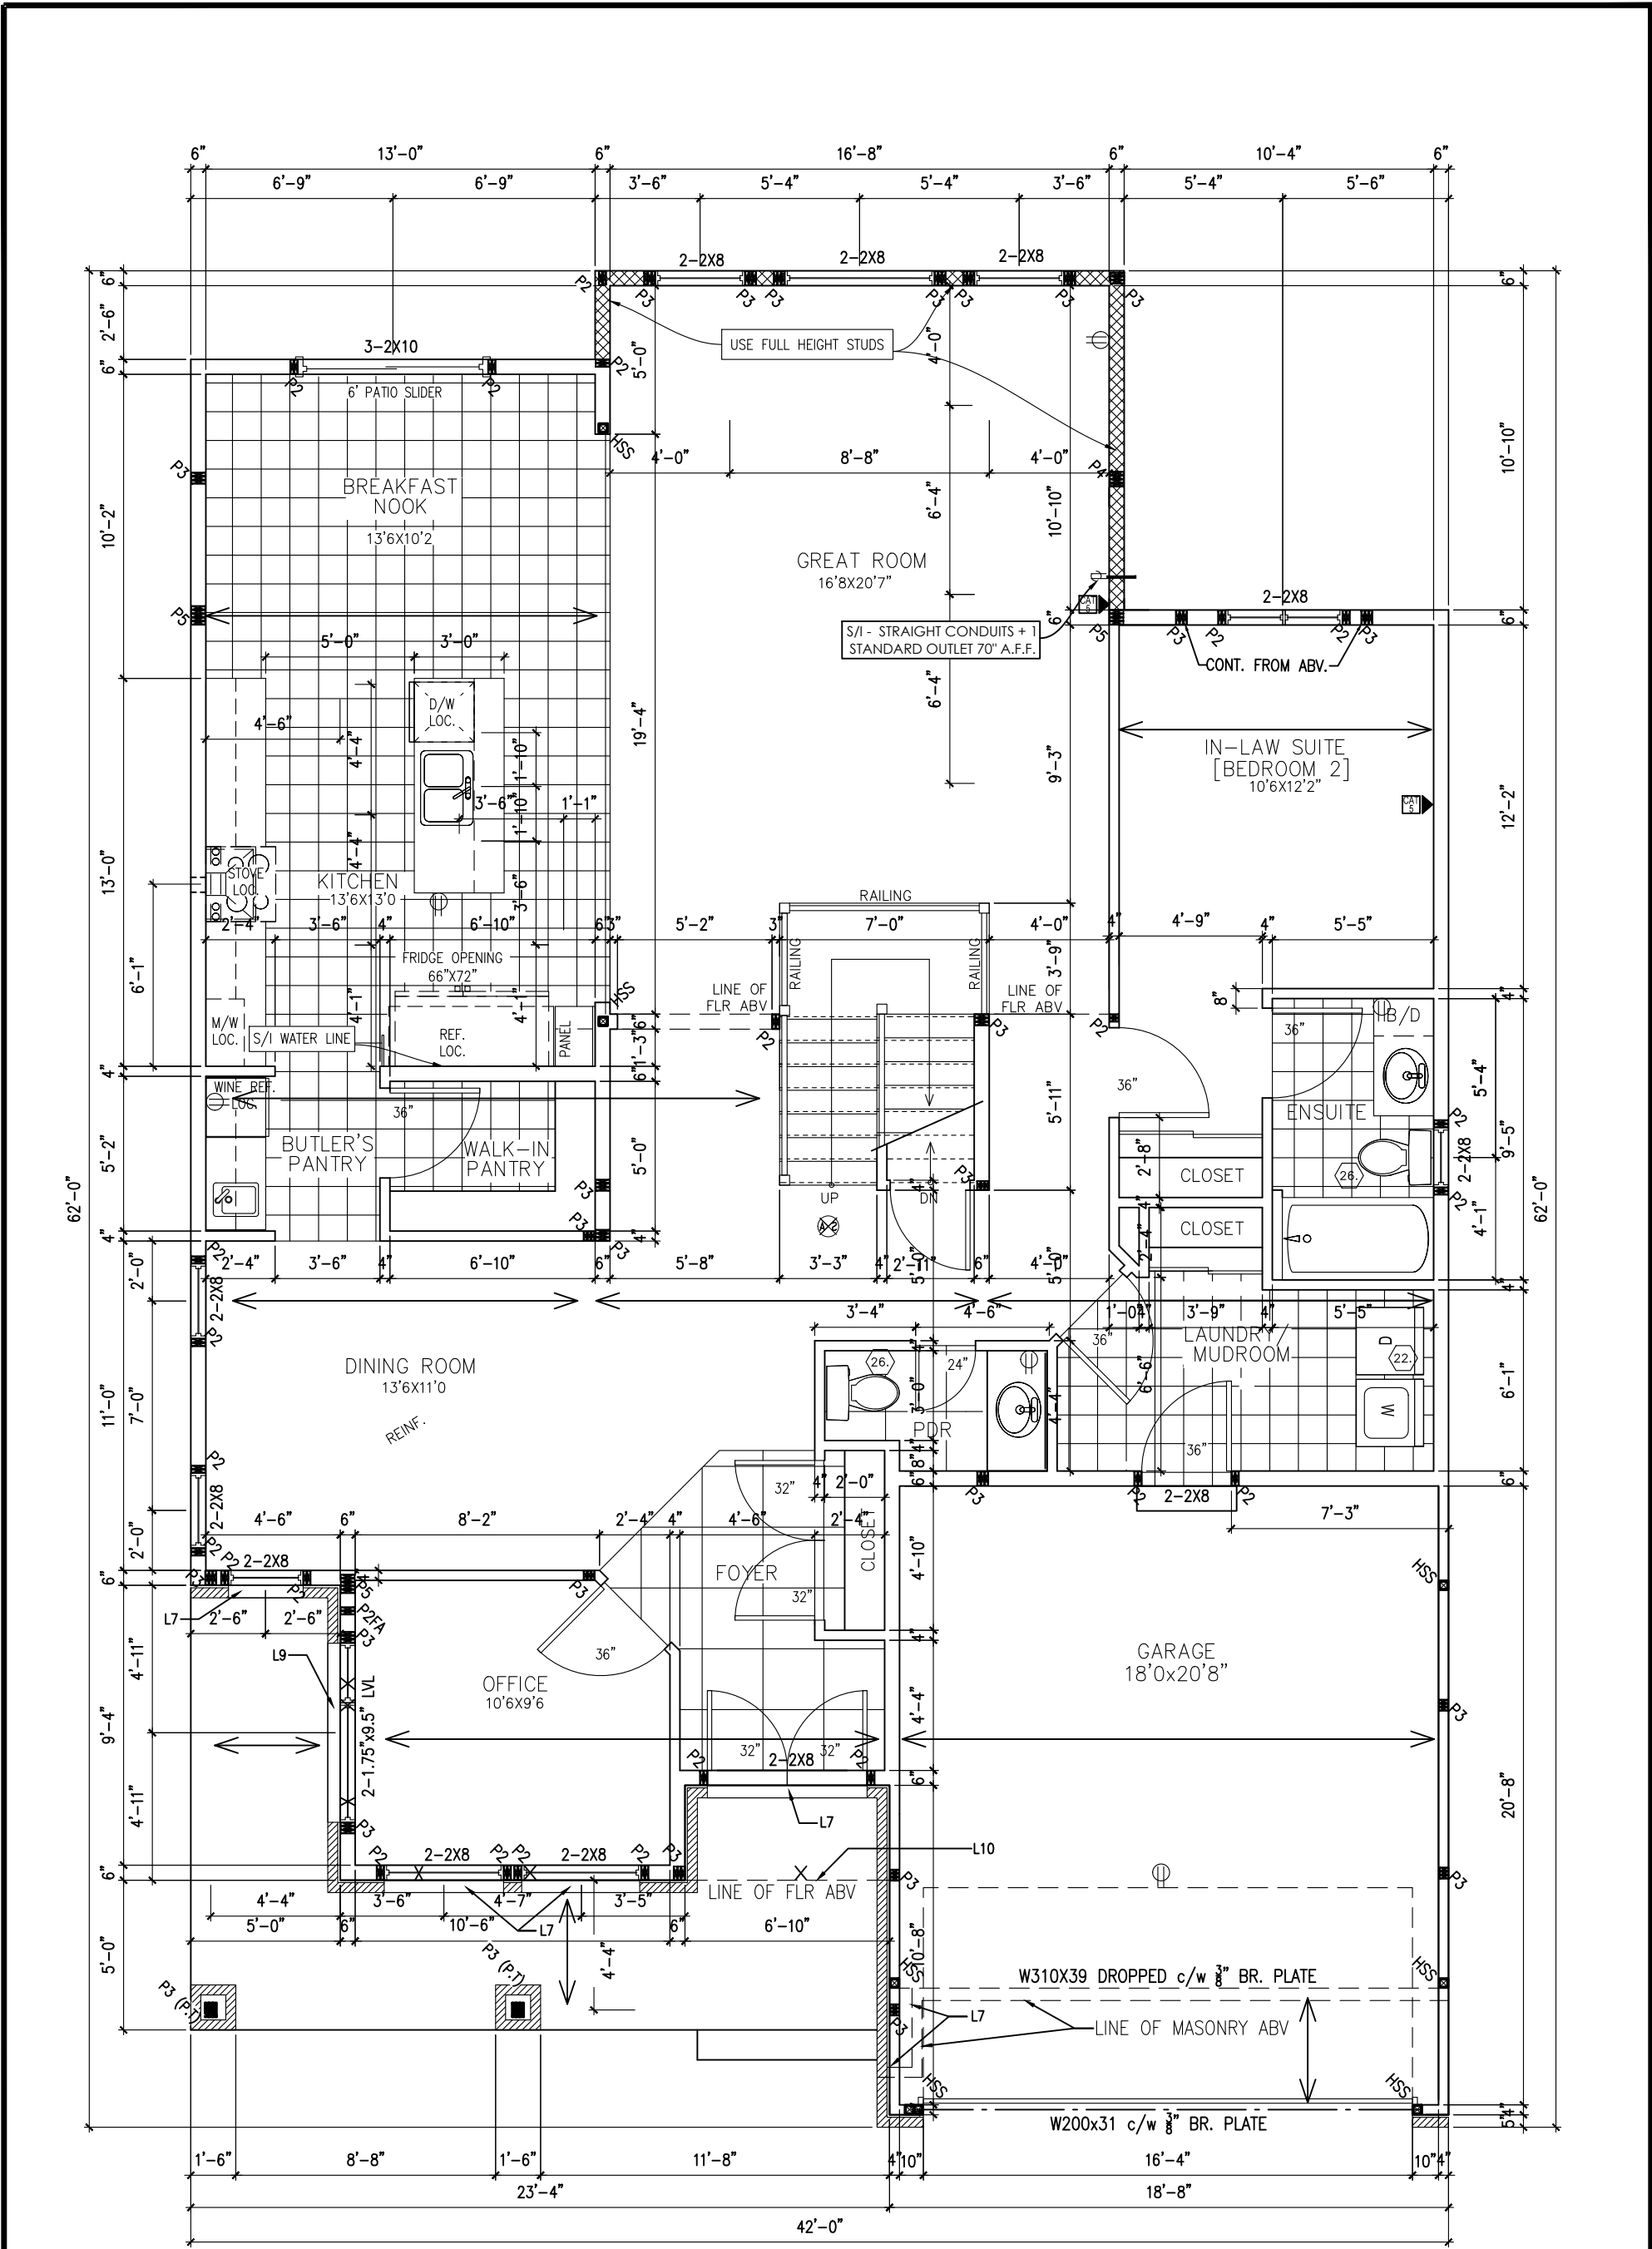

GROUND FLOOR PLAN (M ELEVATION)
1782 SQ. FT.



NEWINGTON M – 2021

SITE: DIAMONVIEW 2

LOT NUMBER: 42

CIVIC ADDRESS: 1950 CESSNA PVT

7	FINAL FOR SITE	18/02/22	SP
6	FINAL BLACKLINES	13/10/21	GK
5	BEP BLACKLINES	13/09/21	SP
4	NEW ELEVATION FOR MASTER PLAN REVIEW	13/07/21	SP
3	STRUCTURAL REVIEW	24/11/17	SP
No. Description		dd/mm/yy	By
REVISIONS			

footprint: 518

drawn by: SP


date: JUN 12/16

scale: 3/16"=1'-0"

D.C.L. – 199

sheet no: 3M of 8

LEFT SIDE ELEVATION M

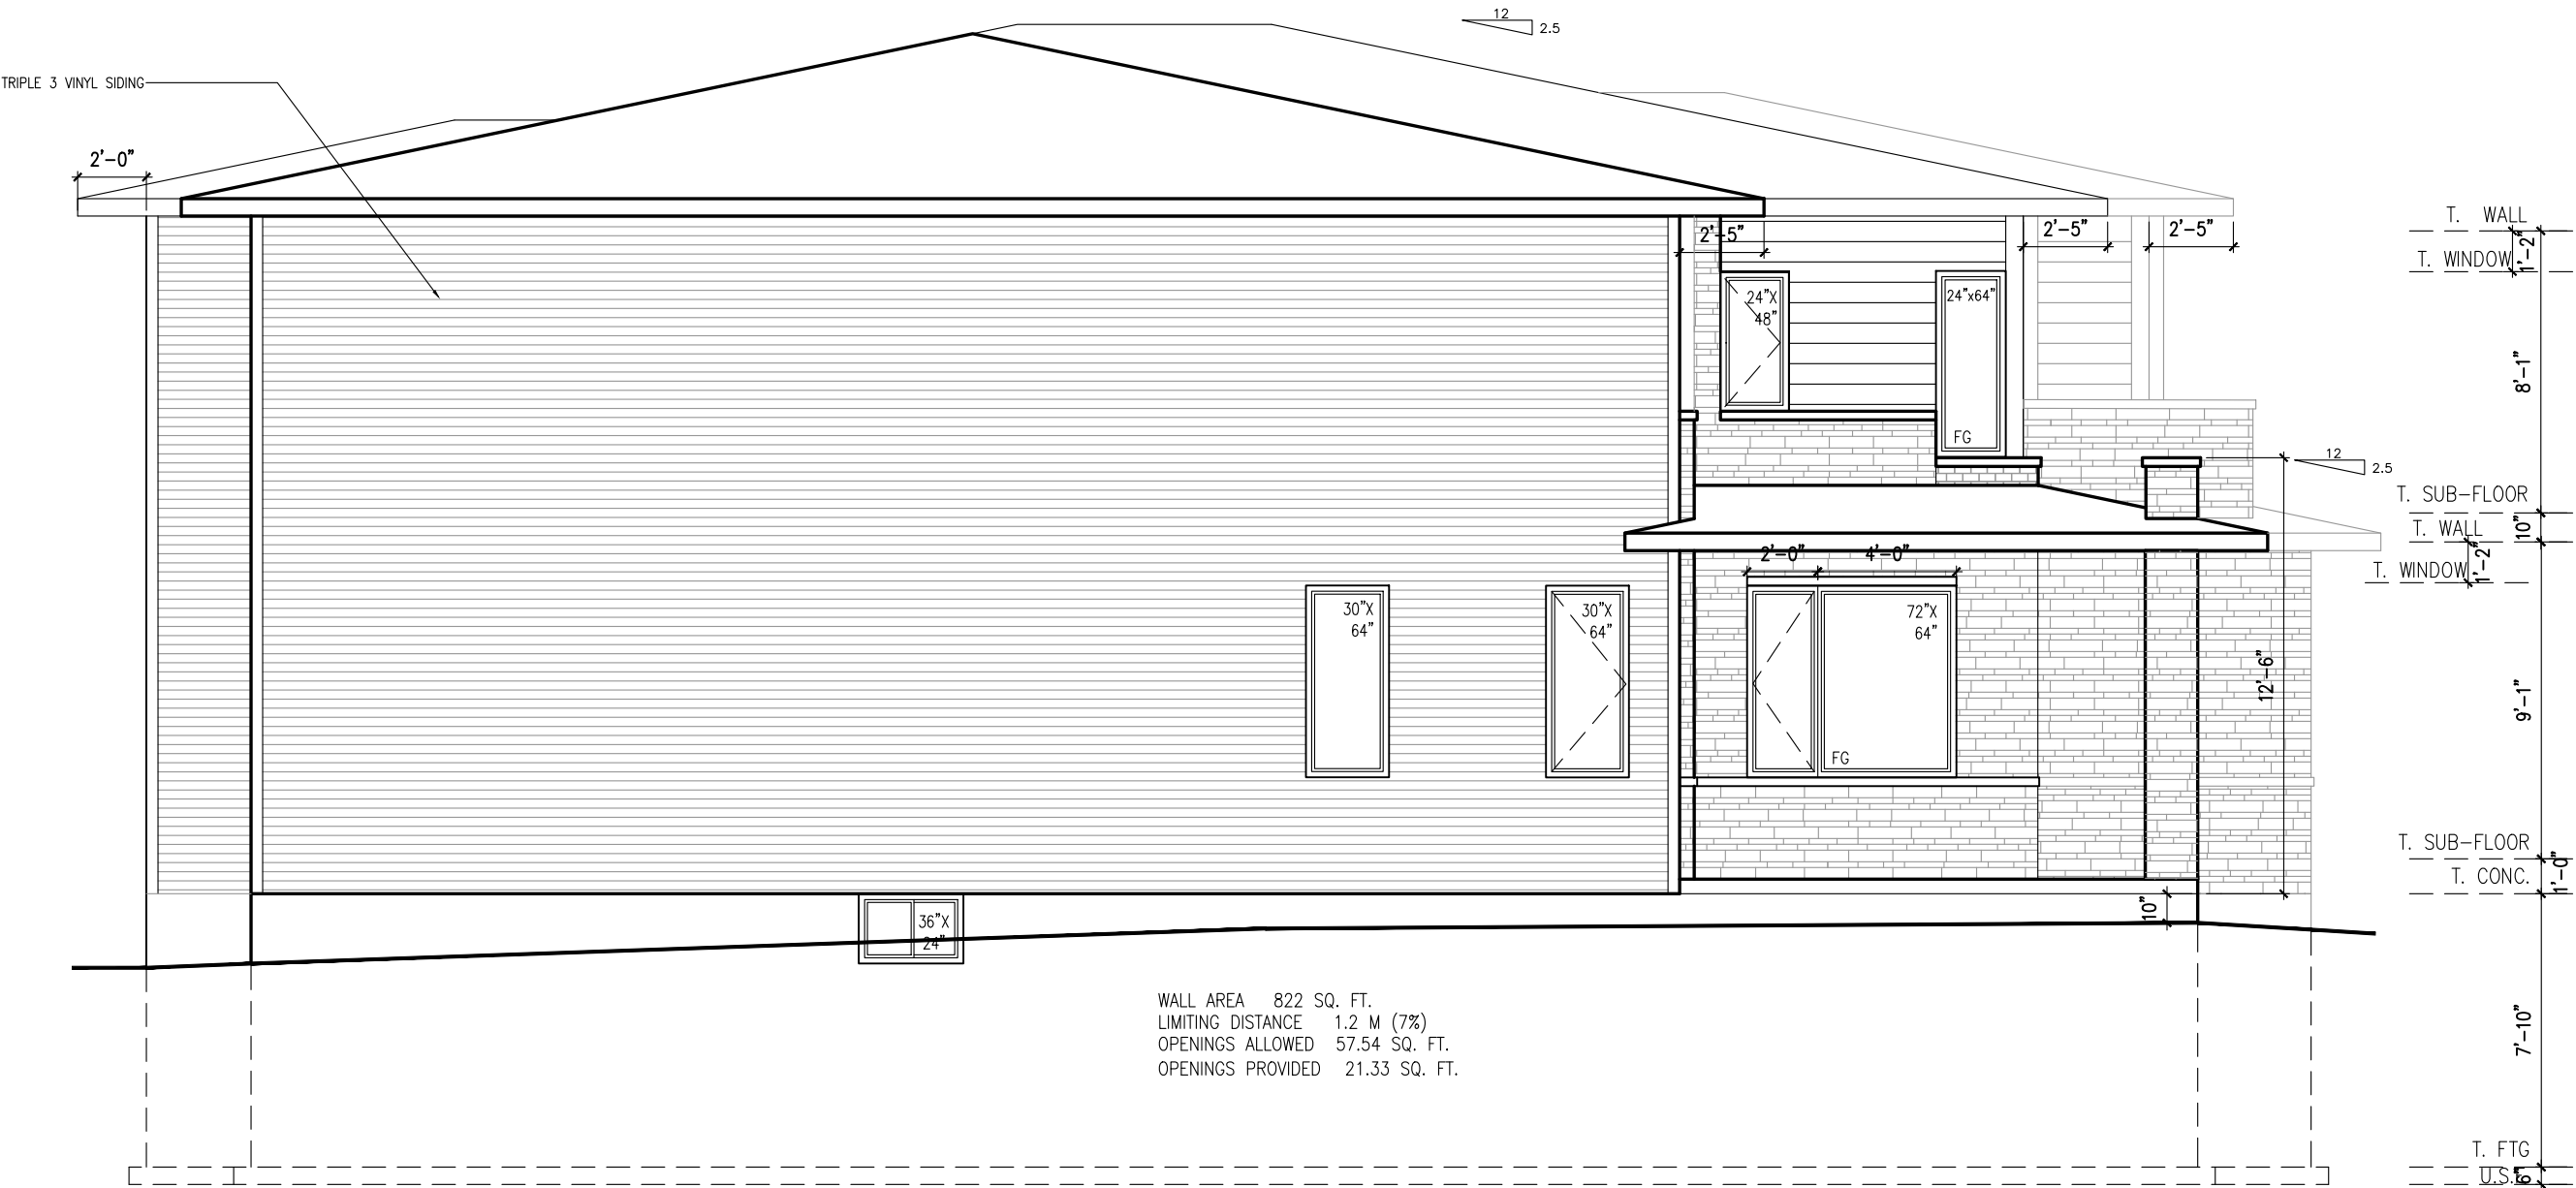

****ATTENTION SIDING CREW****
DO NOT INSTALL
DECORATIVE TRIM AROUND
WINDOWS

footprint:	518
drawn by:	SP
date:	JUN 12/16
scale:	3/16"=1'-0"
D.C.L. - 199	
sheet no:	


7	FINAL FOR SITE	18/02/22	SP
6	FINAL BLACKLINES	13/10/21	GK
5	BEP BLACKLINES	13/09/21	SP
4	NEW ELEVATION FOR MASTER PLAN REVIEW	13/07/21	SP
3	STRUCTURAL REVIEW	24/11/17	SP
No.	Description	ad/mm/yy	By

NEWINGTON M - 2021


SITE: DIAMONDVIEW 2

LOT NUMBER: 42

CIVIC ADDRESS: 1950 CESSNA PVT

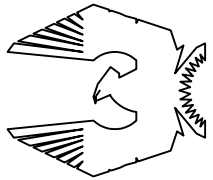

PHOENIX HOMES

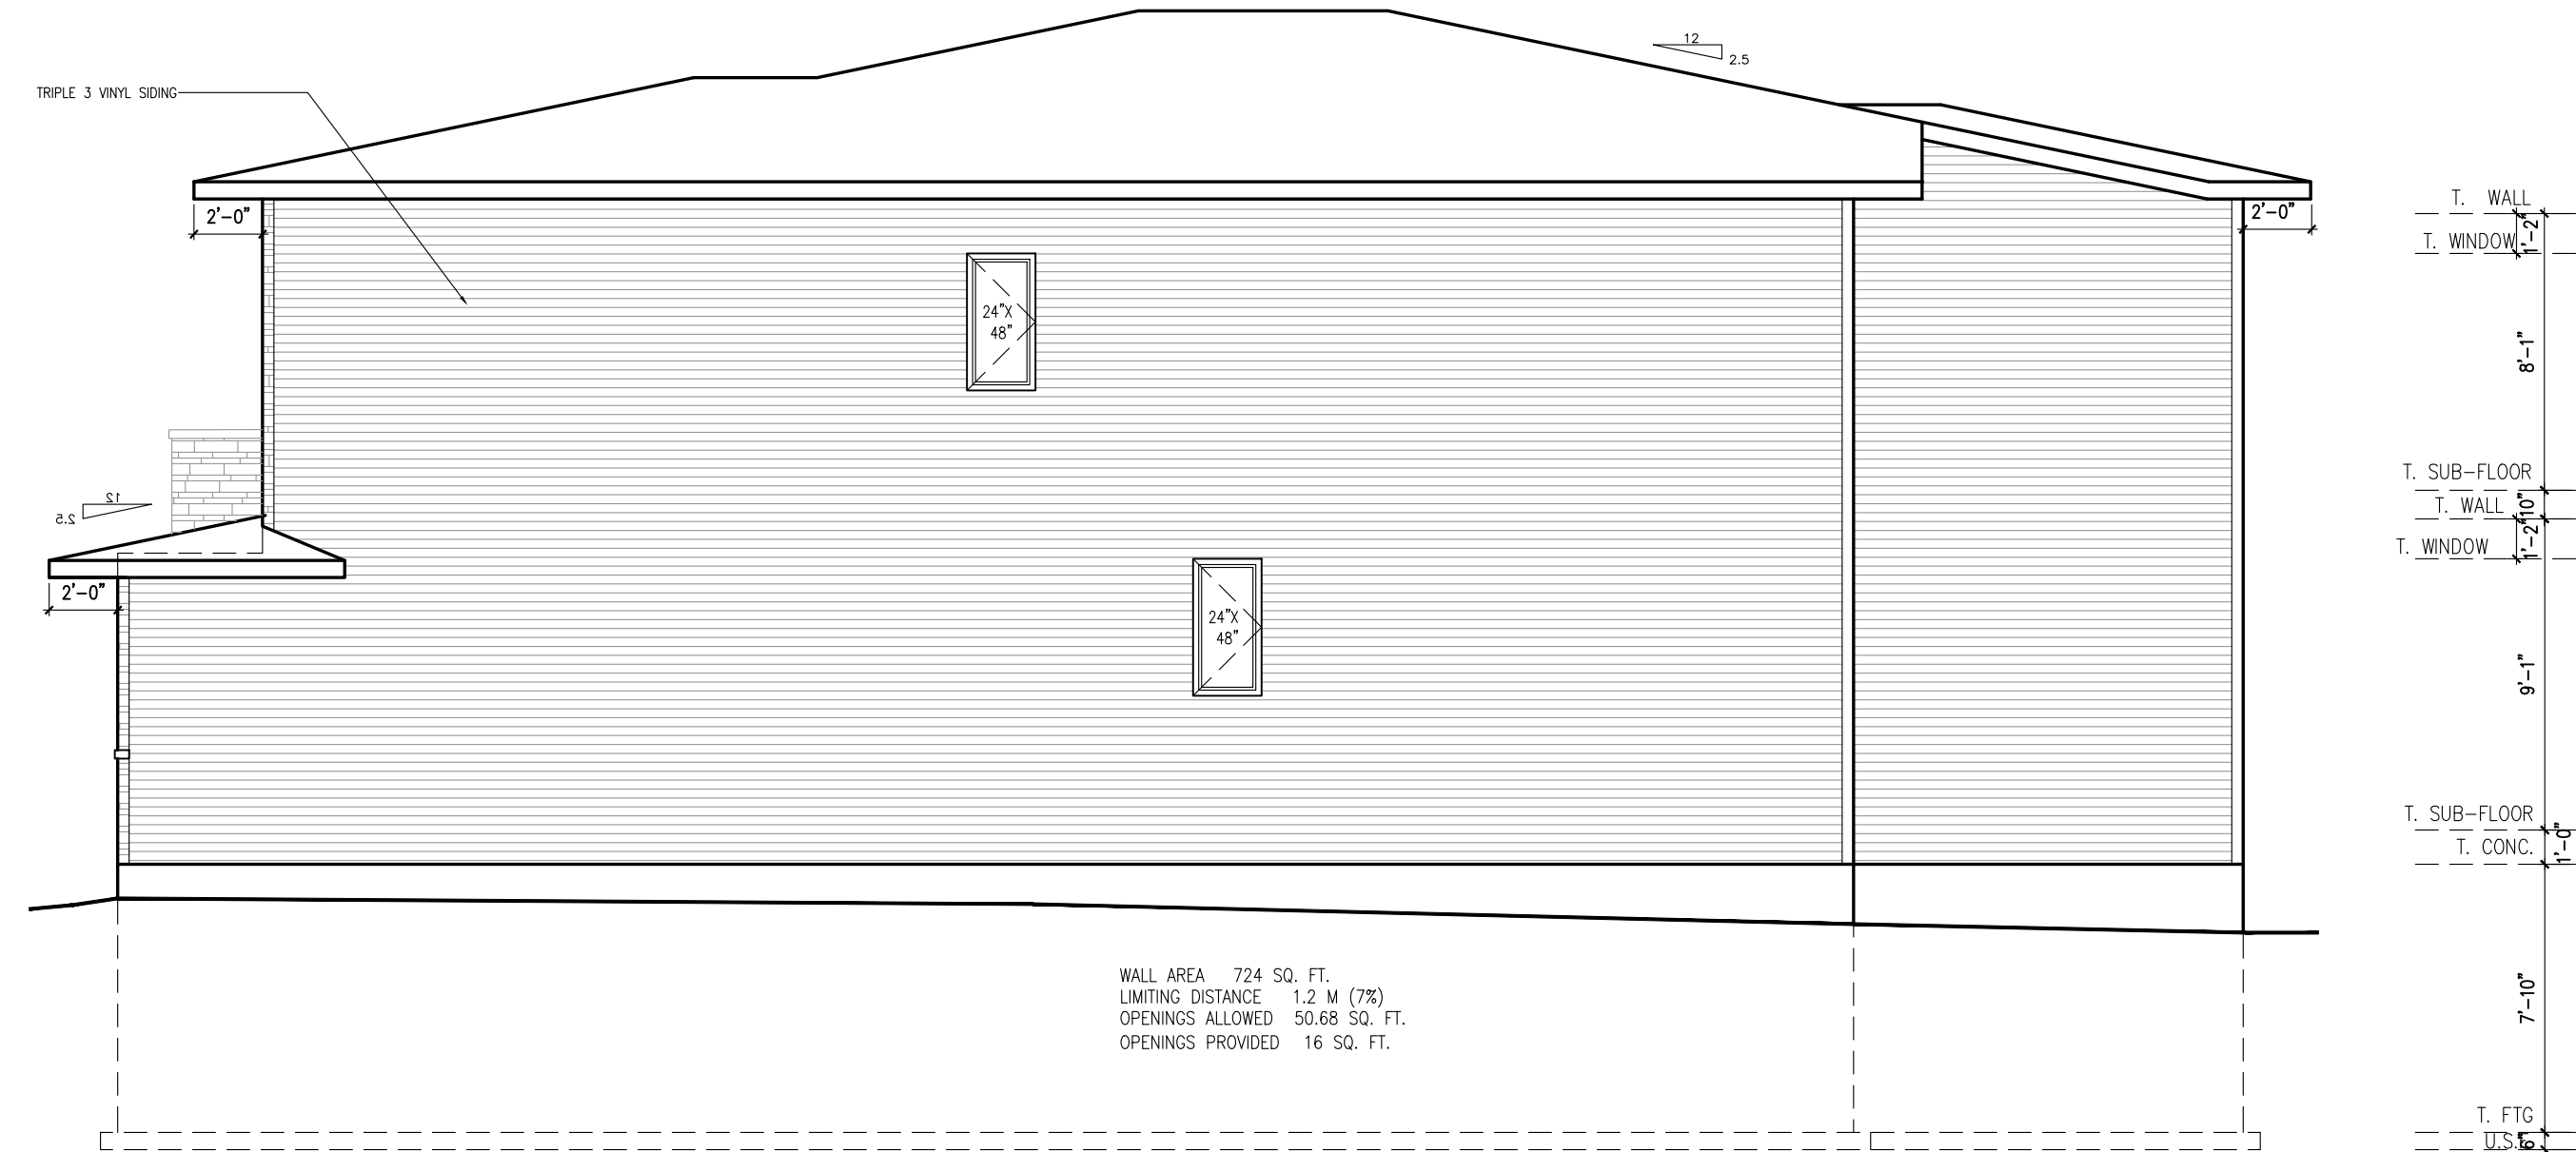

RIGHT SIDE ELEVATION M


****ATTENTION SIDING CREW****
DO NOT INSTALL
DECORATIVE TRIM AROUND
WINDOWS

footprint:	518
drawn by:	SP
date:	JUN 12/16
scale:	3/16"=1'-0"
D.C.L. - 199	
sheet no:	


7	FINAL FOR SITE	18/02/22	SP
6	FINAL BLACKLINES	13/10/21	GK
5	BEP BLACKLINES	13/09/21	SP
4	NEW ELEVATION FOR MASTER PLAN REVIEW	13/07/21	SP
3	STRUCTURAL REVIEW	24/11/17	SP
No.	Description	dd/mm/yy	By

NEWINGTON M - 2021
SITE: DIAMONDVIEW 2
LOT NUMBER: 42
CIVIC ADDRESS: 1950 CESSNA PVT


PHOENIX HOMES

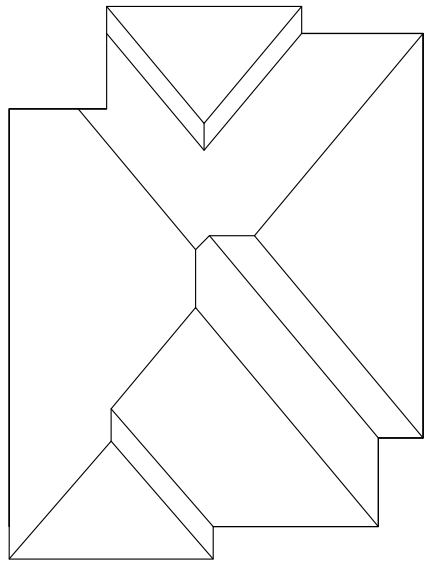

ROOF PLAN

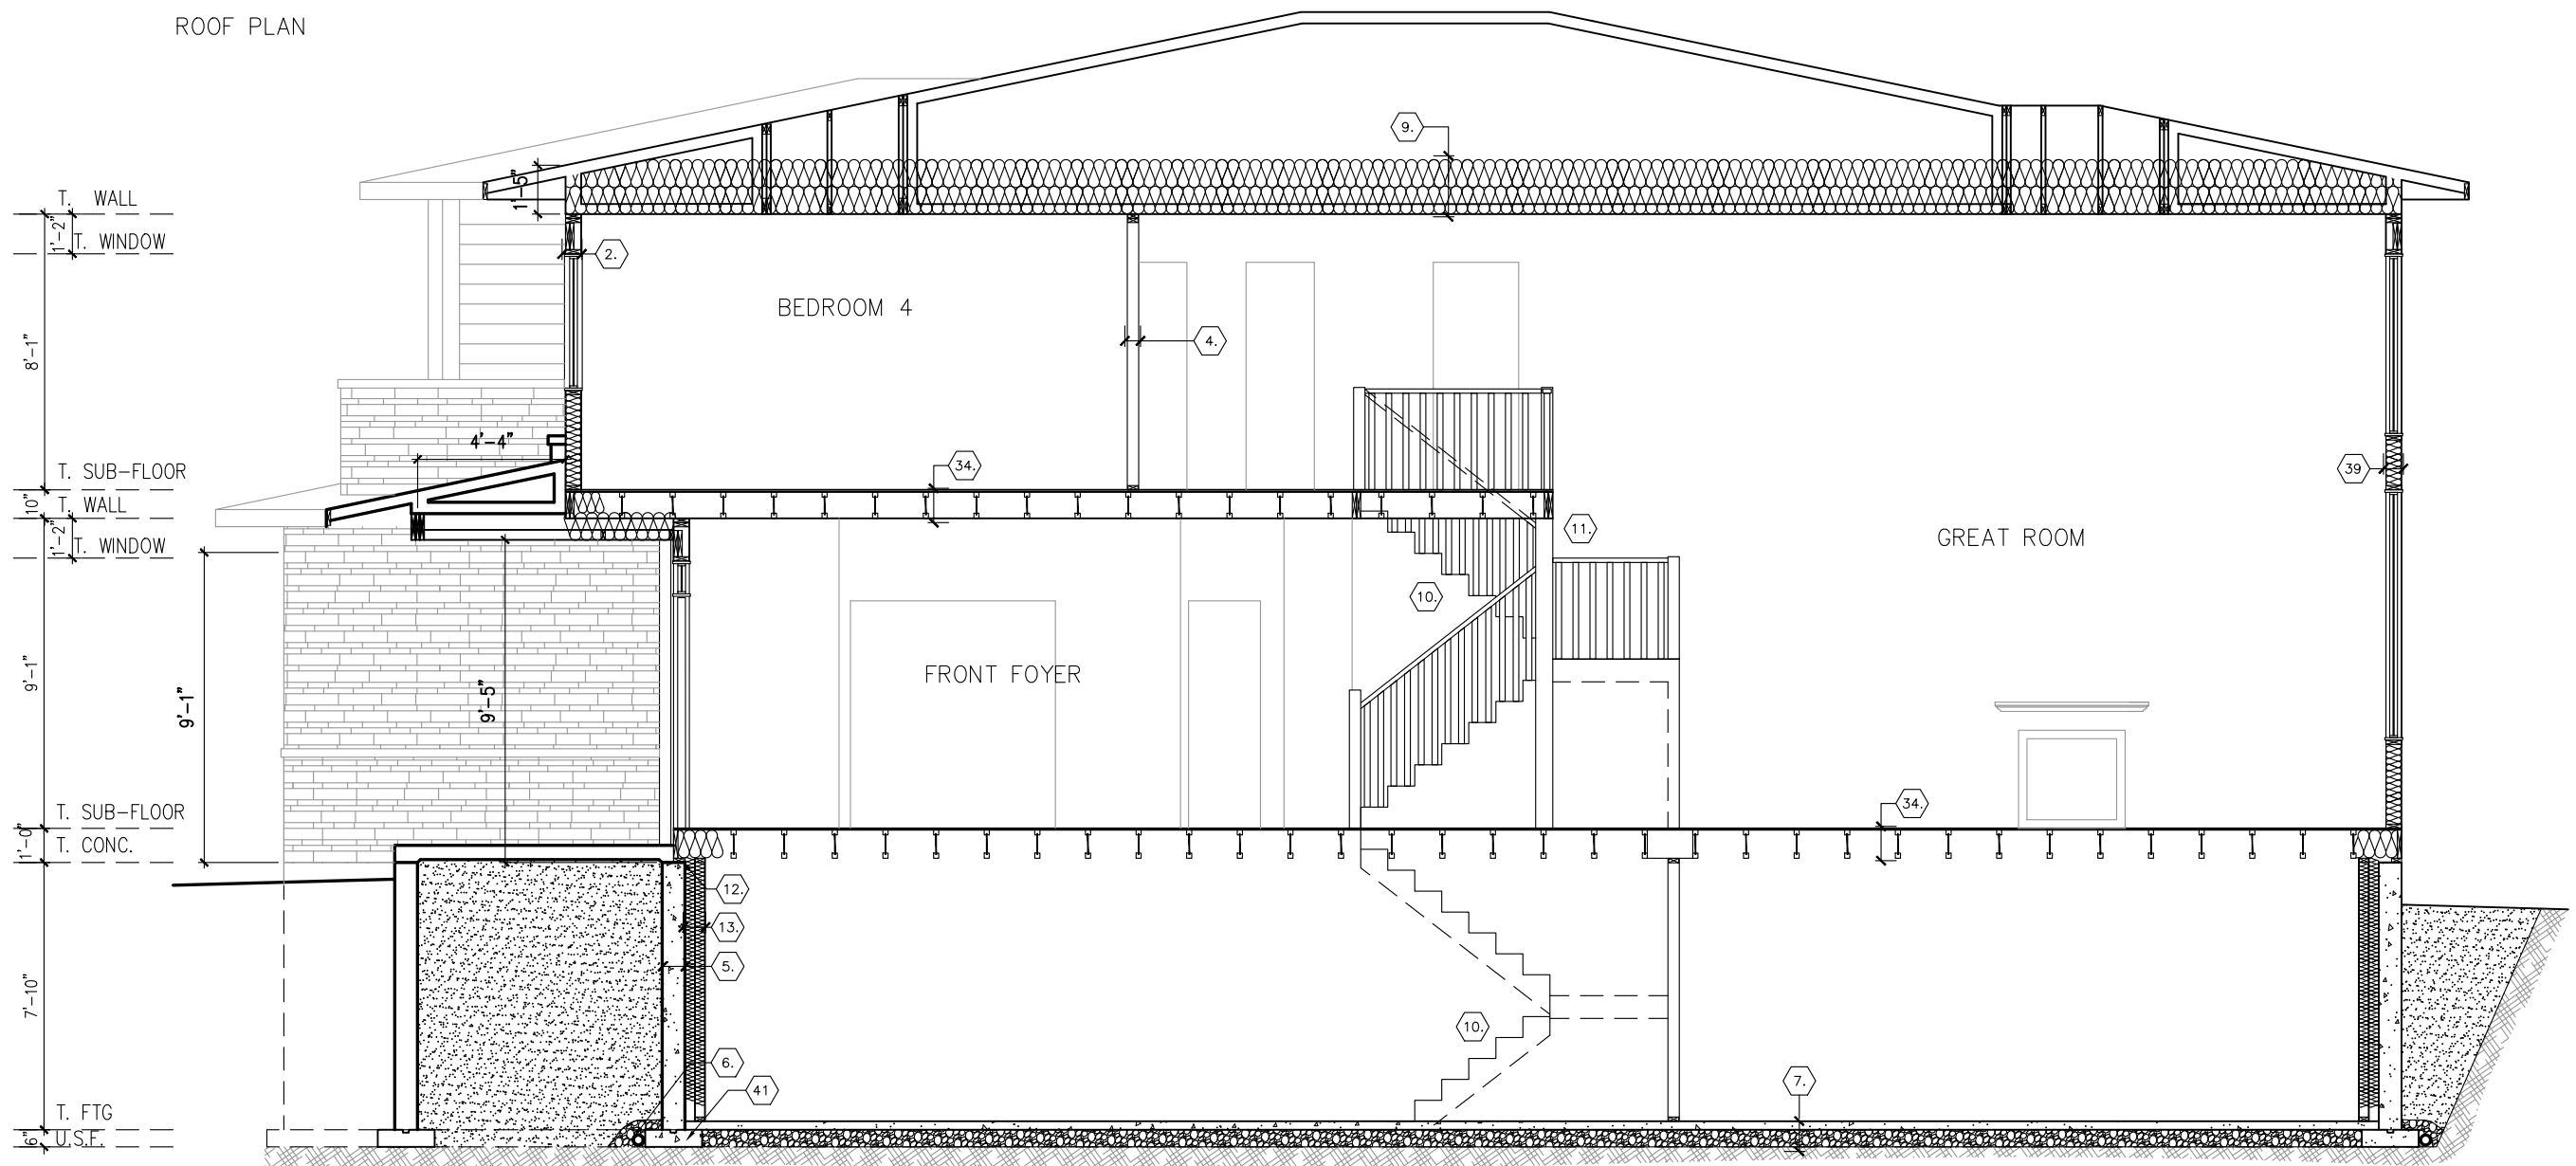

SECTION A-A

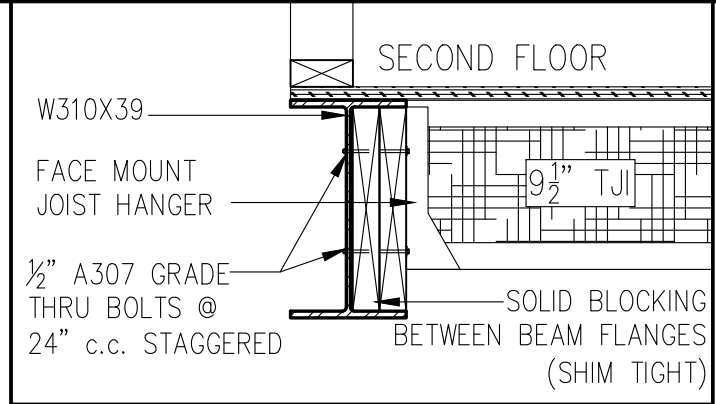

SECTION B-B
STEEL BEAM SECTION DETAIL

footprint:	518
drawn by:	SP
date:	JUN 12/16
scale:	3/16"=1'-0"
D.C.L. - 199	
sheet no:	

8M of
8

No.	Description	By
7	FINAL FOR SITE	18/02/22 SP
6	FINAL BLACKLINES	13/10/21 GK
5	BEP BLACKLINES	13/09/21 SP
4	NEW ELEVATION FOR MASTER PLAN REVIEW	13/07/21 SP
3	STRUCTURAL REVIEW	24/11/17 SP
REVISIONS		

NEWINGTON M - 2021

SITE: DIAMONDVIEW 2

LOT NUMBER: 42

CIVIC ADDRESS: 1950 CESSNA PVT

PHOENIX HOMES