


CONTRACTOR MUST VERIFY ALL DIMENSIONS ON THE JOB
AND REPORT ANY DISCREPANCY TO DCR/PHOENIX BEFORE
PROCEEDING WITH THE WORK.
ALL DRAWINGS AND SPECIFICATIONS ARE INSTRUMENTS OF
SERVICE AND THE PROPERTY OF THE DCR/PHOENIX WHICH
MUST BE RETURNED AT THE COMPLETION OF THE WORK.
ALL DRAWINGS TO BE USED FOR CONSTRUCTION ONLY
AFTER BUILDING PERMIT HAS BEEN ISSUED.
DO NOT SCALE DRAWINGS, USE DIMENSIONS PROVIDED.

 


266

8	FINAL FOR SITE – REVISED	15/03/22	SP
7	FINAL FOR SITE	23/02/22	GK
6	FINAL BLACKLINES	10/11/21	GK
5	BEP FOR SITE	19/08/21	GK
4	BEP BLACKLINES	05/08/21	GK
3	ADDED GARAGE SECTION – ELEVATION M	12/07/19	SP
No.	Description	dd/mm/yy	By
REVISIONS			

footprint:	35-33
drawn by:	SP
date:	OCT/16
scale:	3/16"=1'-0"
sheet no:	
DCL-194	


ALL WINDOW LINTELS TO BE 2-2X10
W/ P2 POSTS ON EACH SIDE U.N.D.

CONTRACTOR MUST VERIFY ALL DIMENSIONS ON THE JOB
AND REPORT ANY DISCREPANCY TO DCR/PHOENIX BEFORE
PROCEEDING WITH THE WORK.
ALL DRAWINGS AND SPECIFICATIONS ARE INSTRUMENTS OF
SERVICE AND THE PROPERTY OF THE DCR/PHOENIX WHICH
MUST BE RETURNED AT THE COMPLETION OF THE WORK.
ALL DRAWINGS TO BE USED FOR CONSTRUCTION ONLY
AFTER BUILDING PERMIT HAS BEEN ISSUED.
DO NOT SCALE DRAWINGS, USE DIMENSIONS PROVIDED.

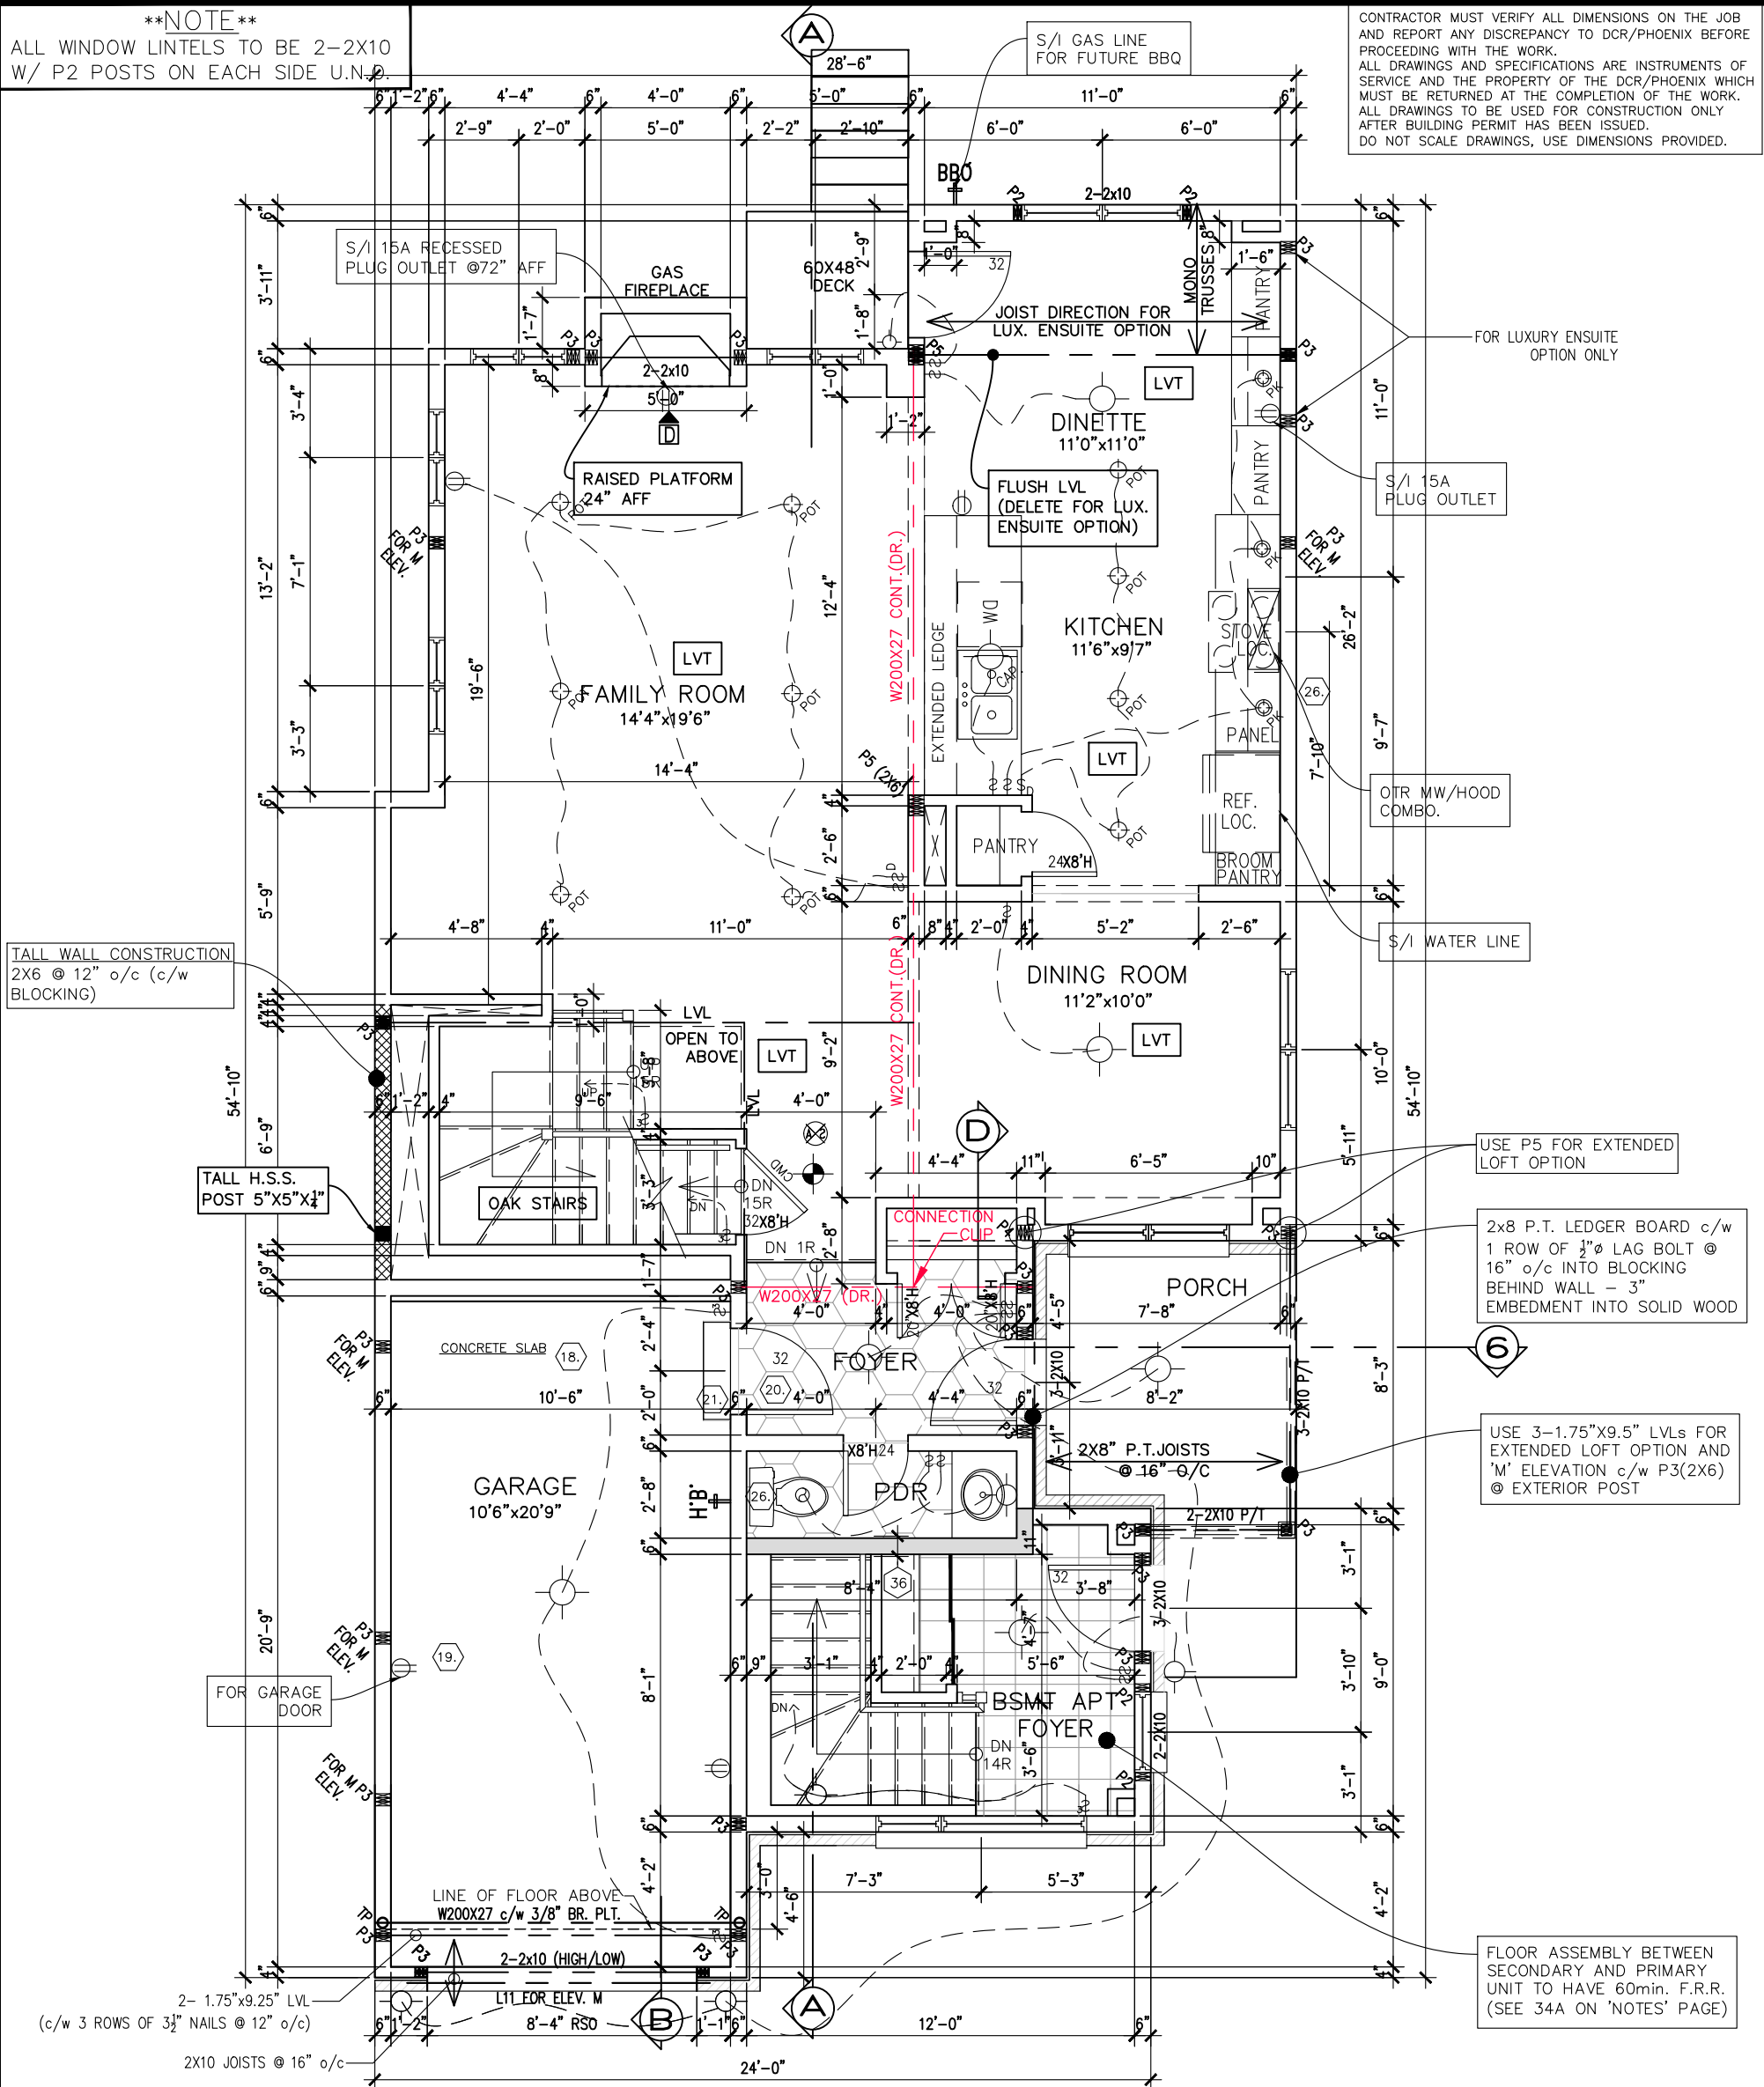

FLAT CEILINGS THROUGHOUT
NO STIPPLE

ELEVATION M GROUND FLOOR PLAN WITH BASEMENT APARTMENT

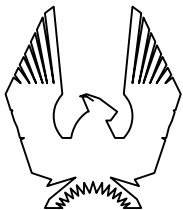

PHOENIX HOMES

MIRAPOSA PLUS

SITE: PATHWAYS PH 2


LOT NUMBER: _____


CIVIC ADDRESS:
913 OMAGAKI WAY

266

8	FINAL FOR SITE – REVISED	15/03/22	SP
7	FINAL FOR SITE	23/02/22	GK
6	FINAL BLACKLINES	10/11/21	GK
5	BEP FOR SITE	19/08/21	GK
4	BEP BLACKLINES	05/08/21	GK
3	ADDED GARAGE SECTION – ELEVATION M	12/07/19	SP
No.	Description	dd/mm/yy	By
REVISIONS			

footprint:	35-33
drawn by:	SP
date:	OCT/16
scale:	3/16"=1'-0"
sheet no:	
DCL-194	

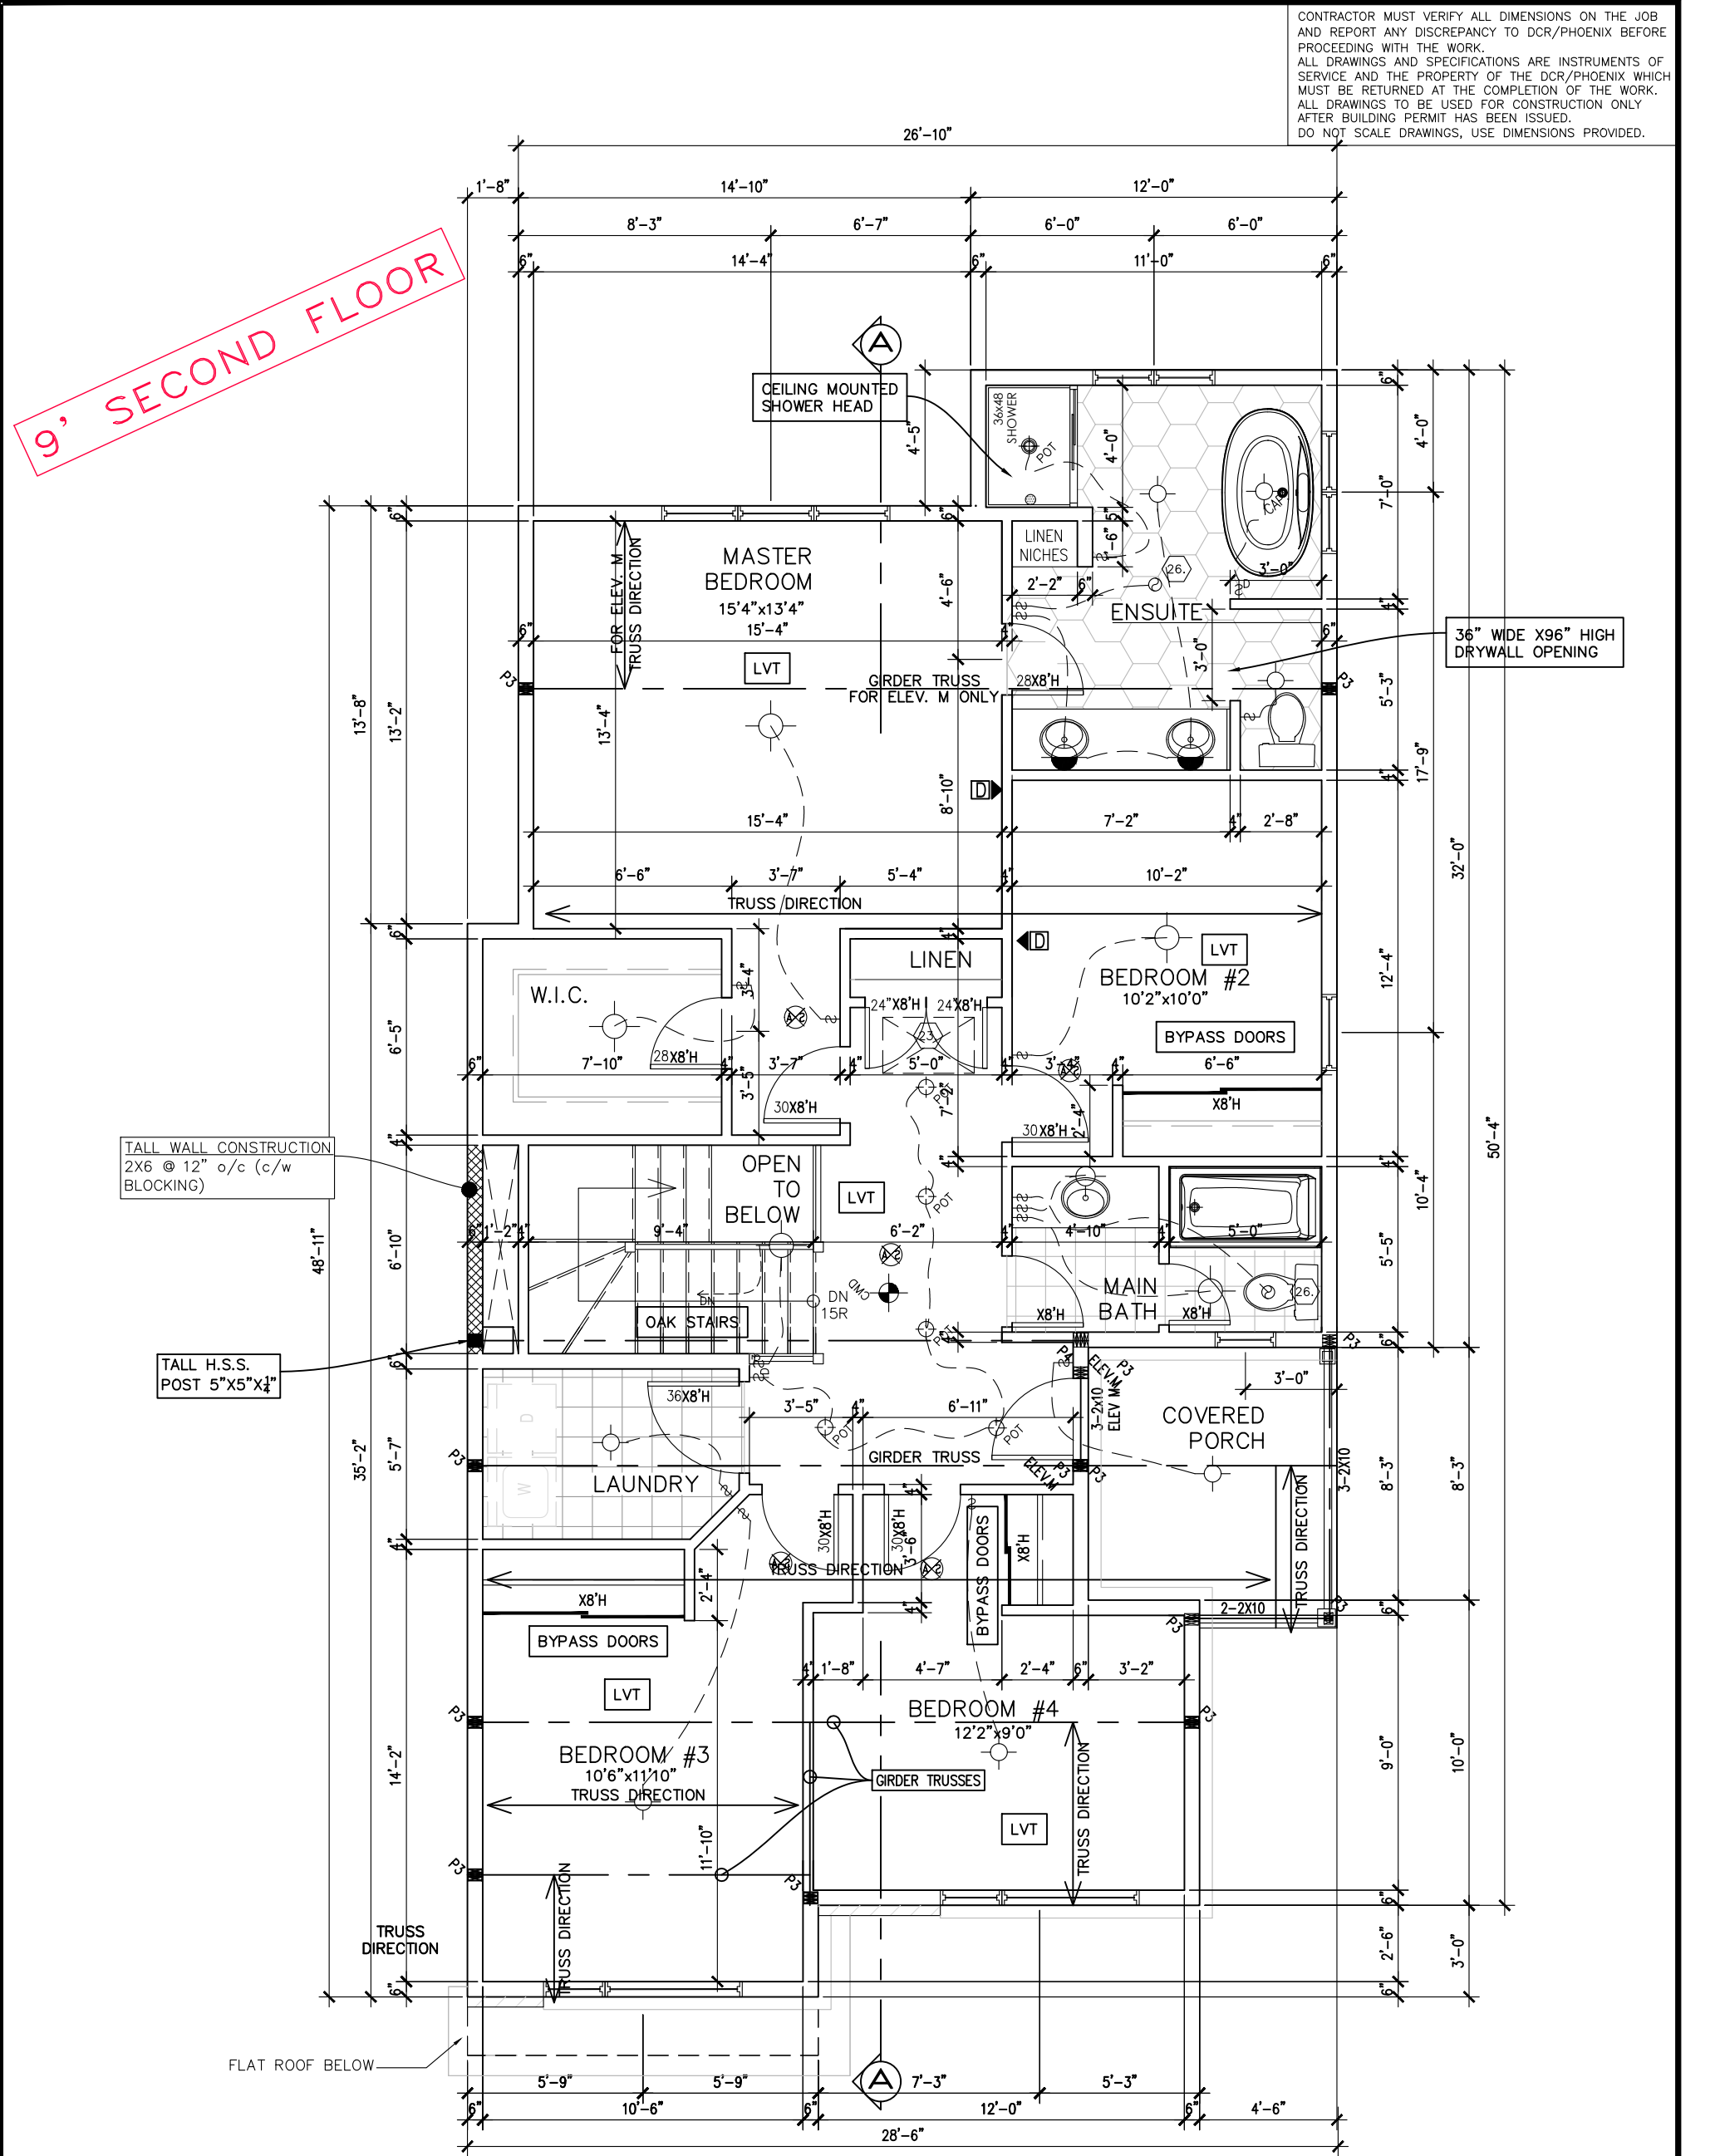

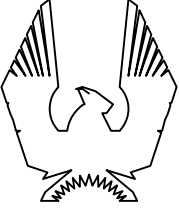

PHOENIX HOMES

MIRAPOSA PLUS


SITE: PATHWAYS PH 2

LOT NUMBER: 266

CIVIC ADDRESS: 913 OMAGAKI WAY



8	FINAL FOR SITE - REVISED	15/03/22	SP
7	FINAL FOR SITE	23/02/22	GK
6	FINAL BLACKLINES	10/11/21	GK
5	BEP FOR SITE	19/08/21	GK
4	BEP BLACKLINES	05/08/21	GK
3	ADDED GARAGE SECTION - ELEVATION M	12/07/19	SP
No.	Description	dd/mm/yy	By
REVISIONS			

footprint:	35-33
drawn by:	SP
date:	OCT/16
scale:	3/16"=1'-0"
sheet no:	4
DCL-194	8

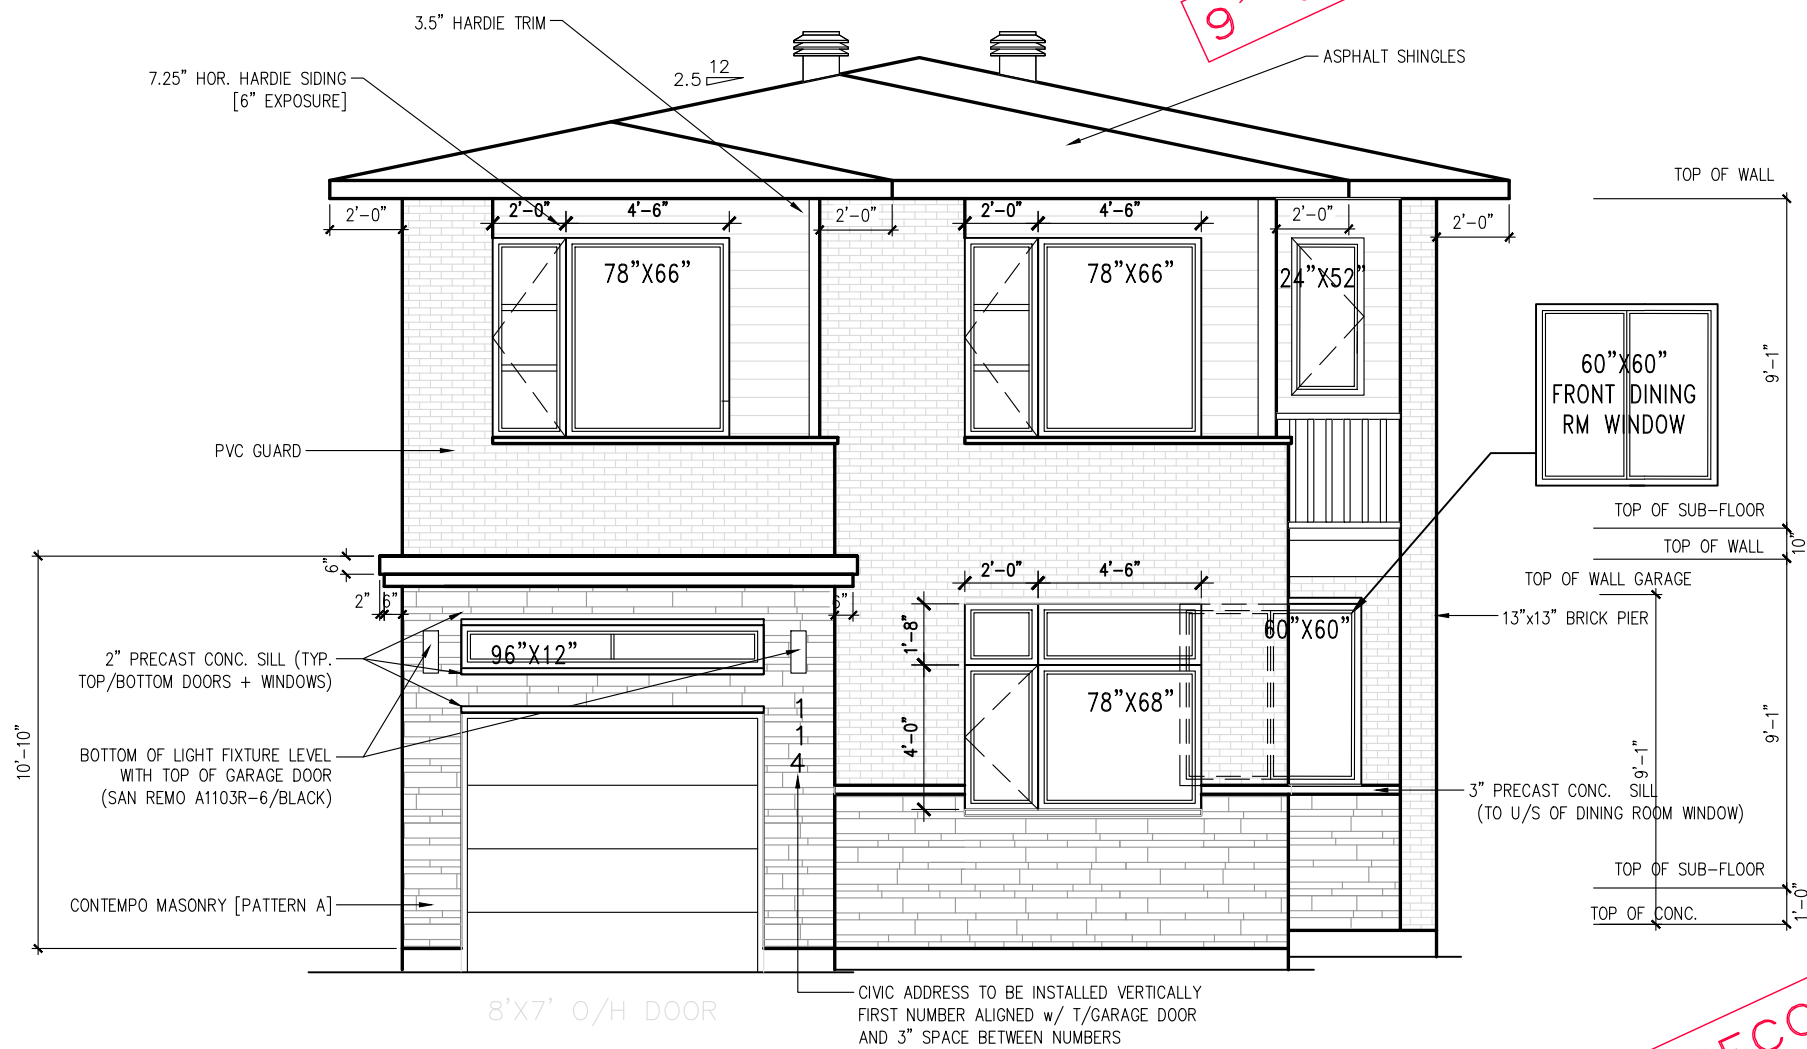

ELEVATION M

9' SECOND FI

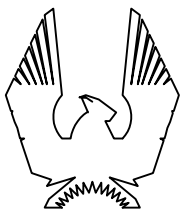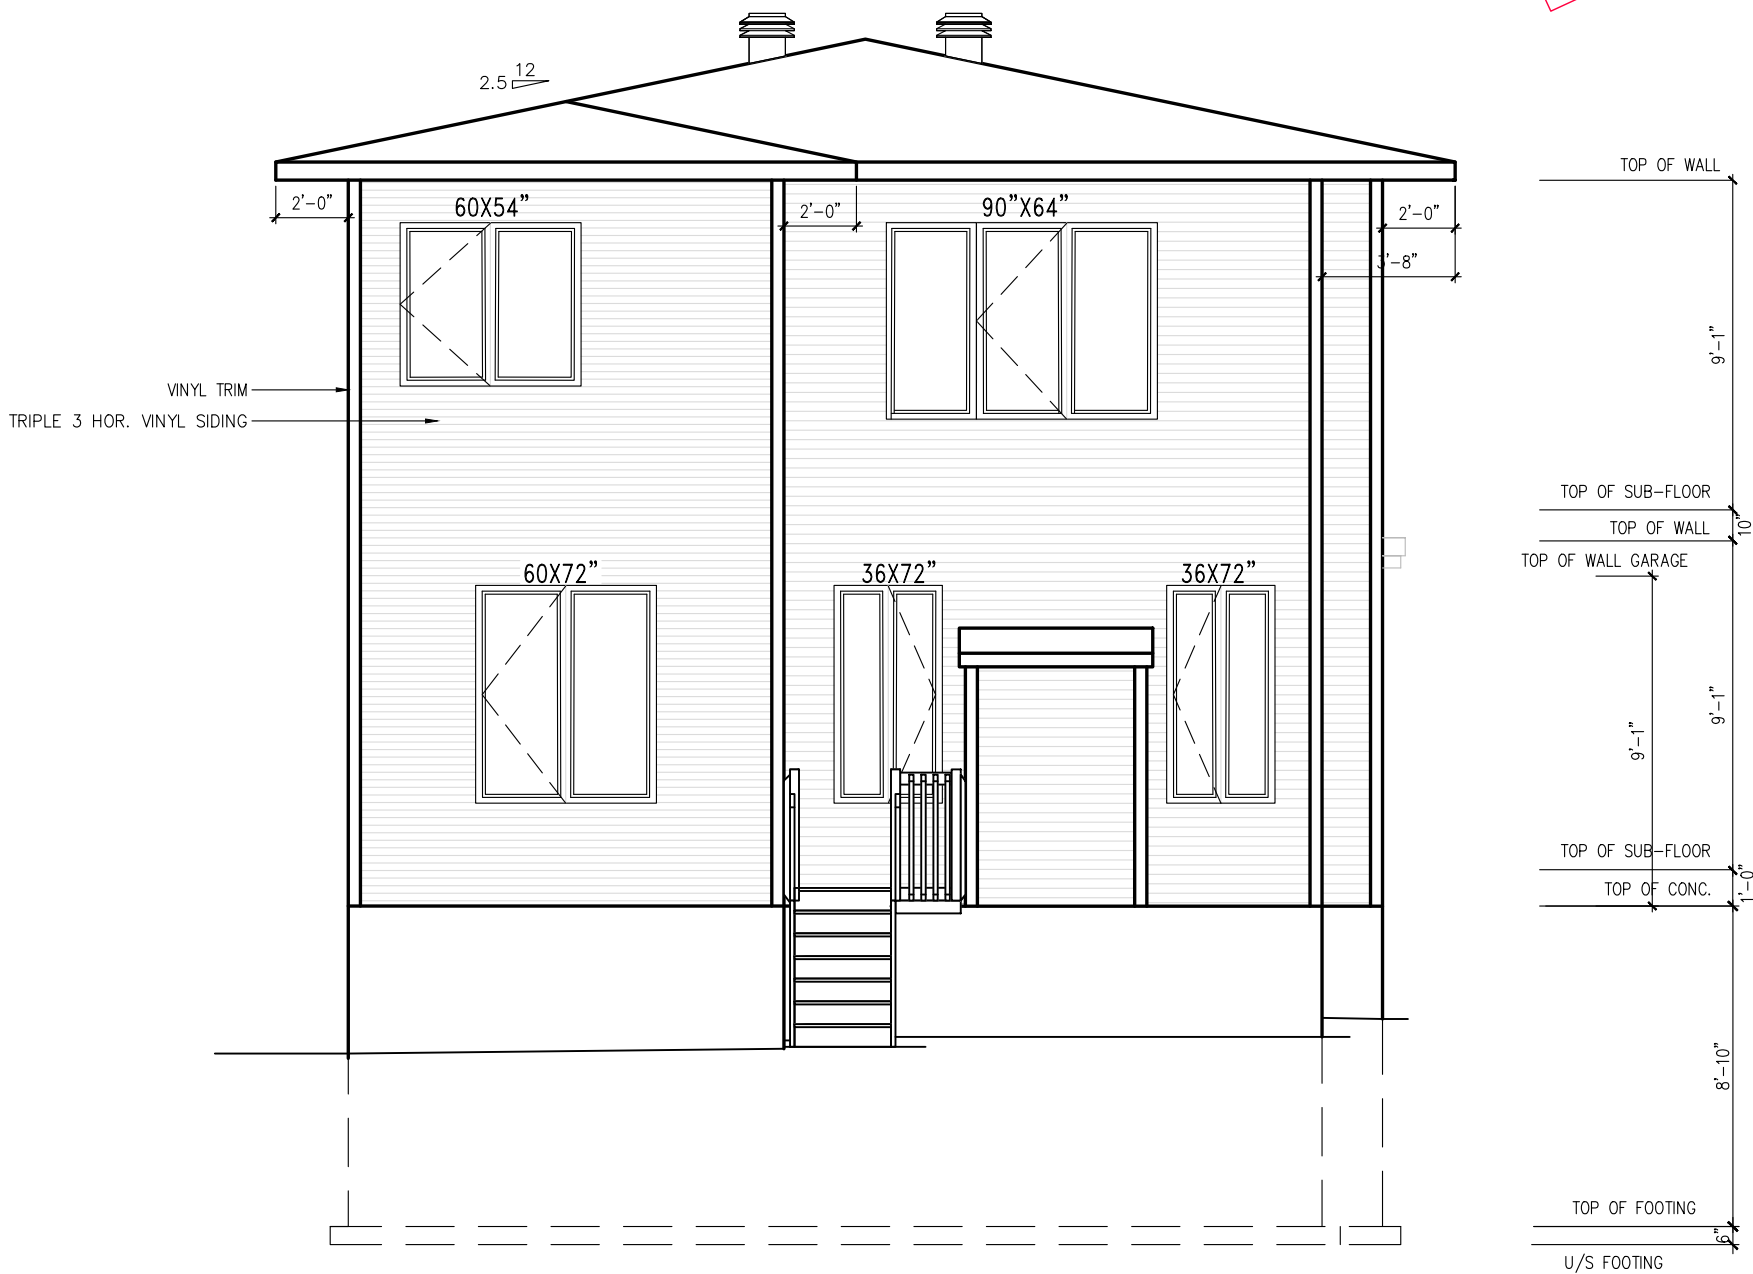

PHOENIX HOMES

MIRAPOSA PLUS

SITE: PATHWAYS PH 2

LOT NUMBER:

266

CIVIC ADDRESS:
913 OMAGAKI WAY

8	FINAL FOR SITE - REVISED	15/03/22	SP
7	FINAL FOR SITE	23/02/22	GK
6	FINAL BLACKLINES	10/11/21	GK
5	BEP FOR SITE	19/08/21	GK
4	BEP BLACKLINES	05/08/21	GK
3	ADDED GARAGE SECTION - ELEVATION M	12/07/19	SP
No.	Description	dd/mm/yy	By
REVISIONS			

footprint: 35-33

drawn by: SP

date: OCT/16

scale: 3/16"=1'-0"


sheet no:

DCL-194


5

8

FLOOR

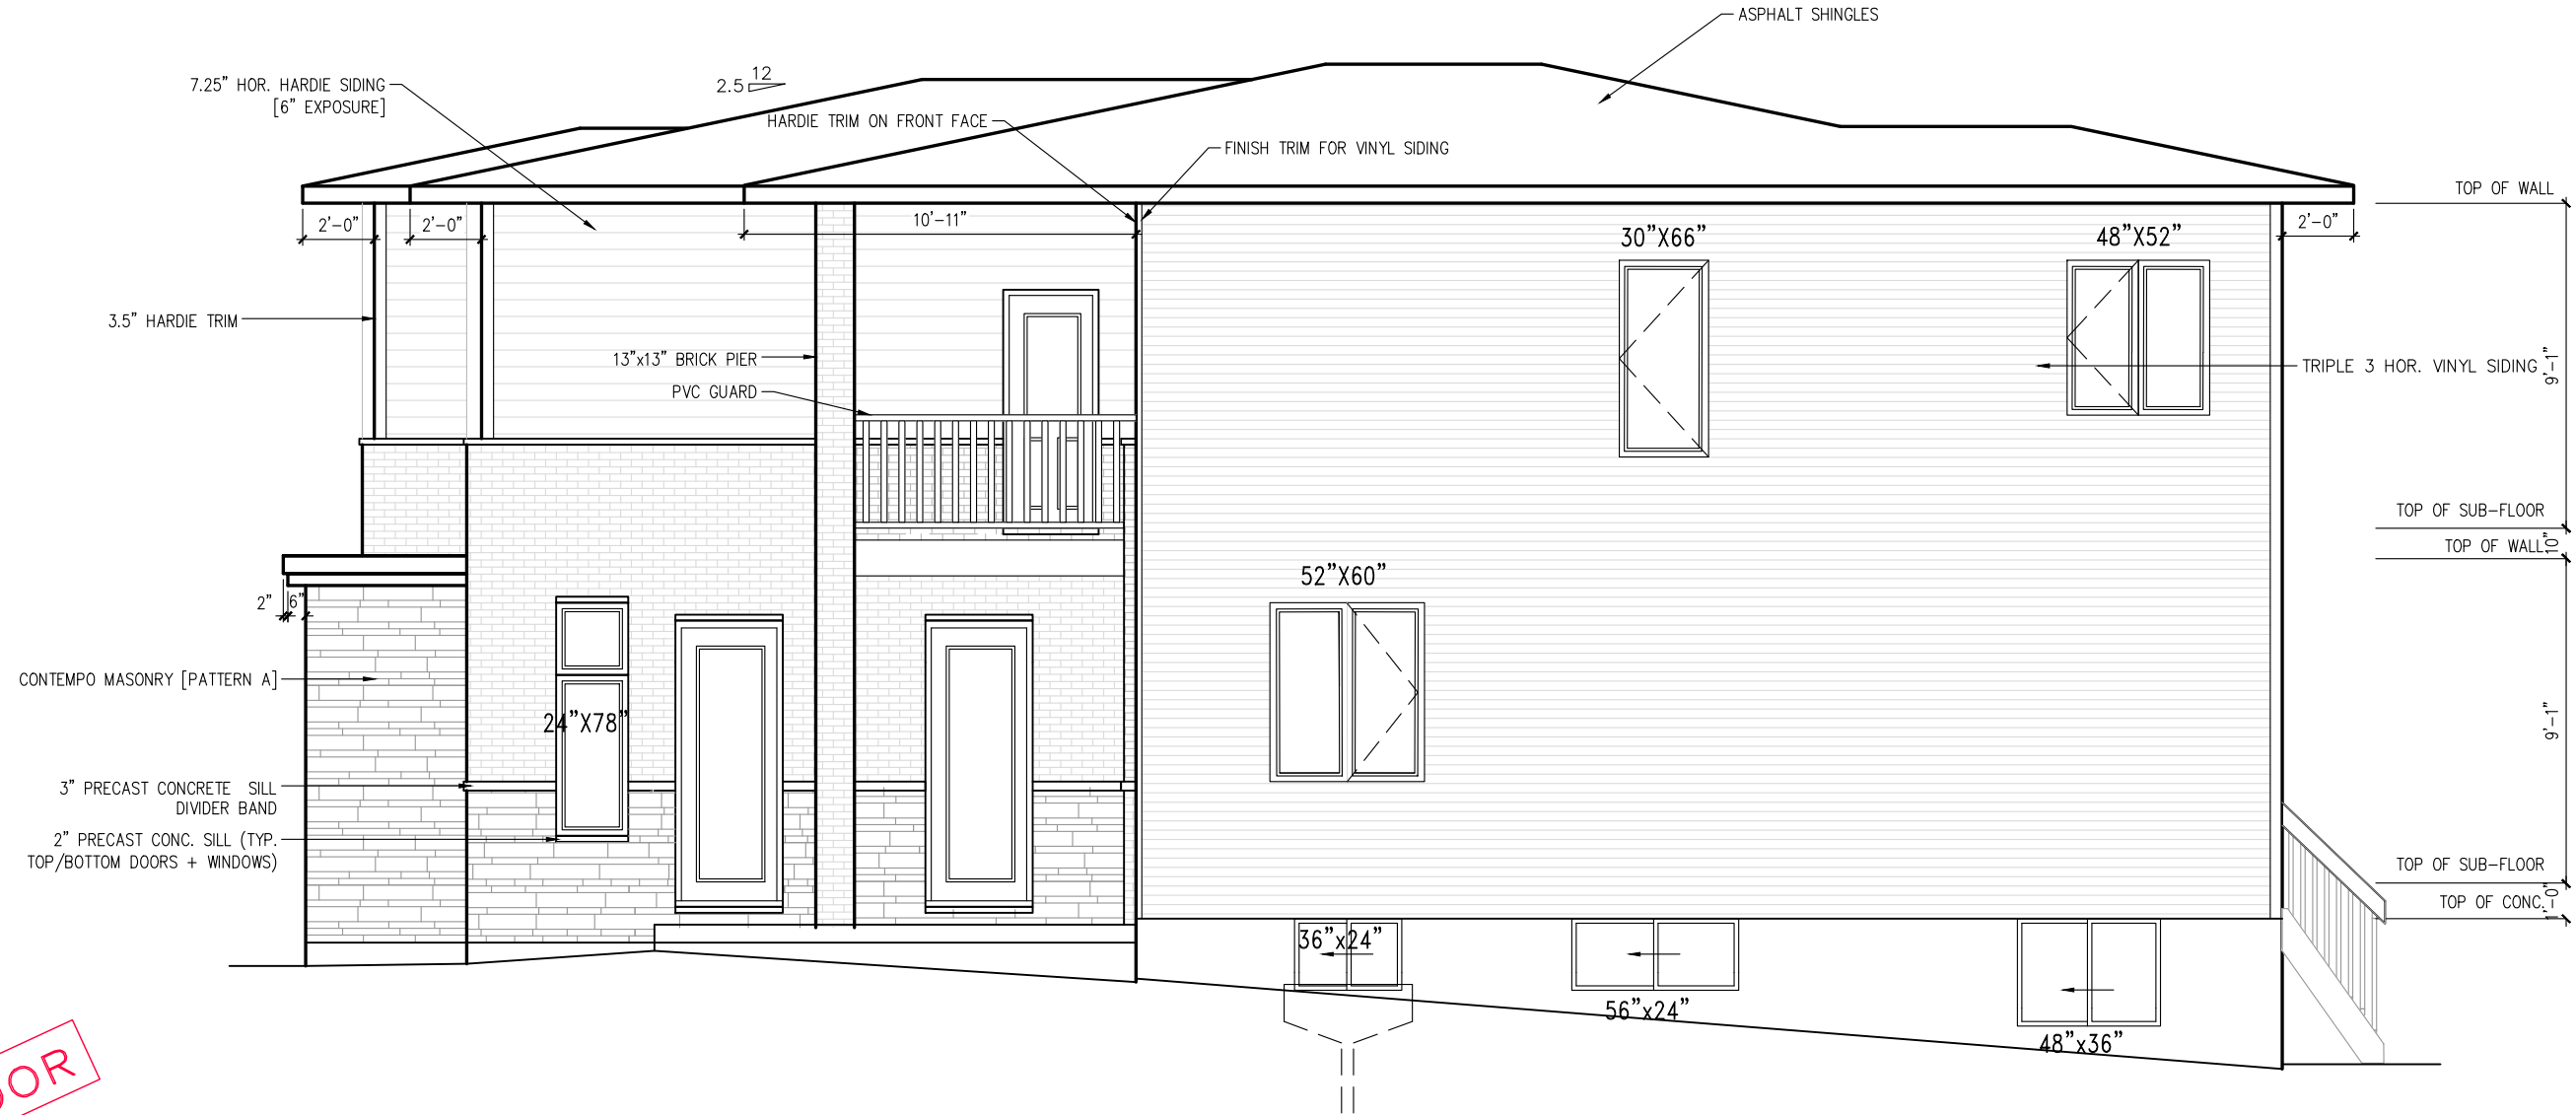

UPGRADED ENSUITE OPTION
WALL AREA 1190.26 SQ.FT.
LIMITING DISTANCE 1.2 M (7%)
OPENINGS ALLOWED 83.32 SQ.FT.
OPENINGS PROVIDED 89.75 SQ.FT.

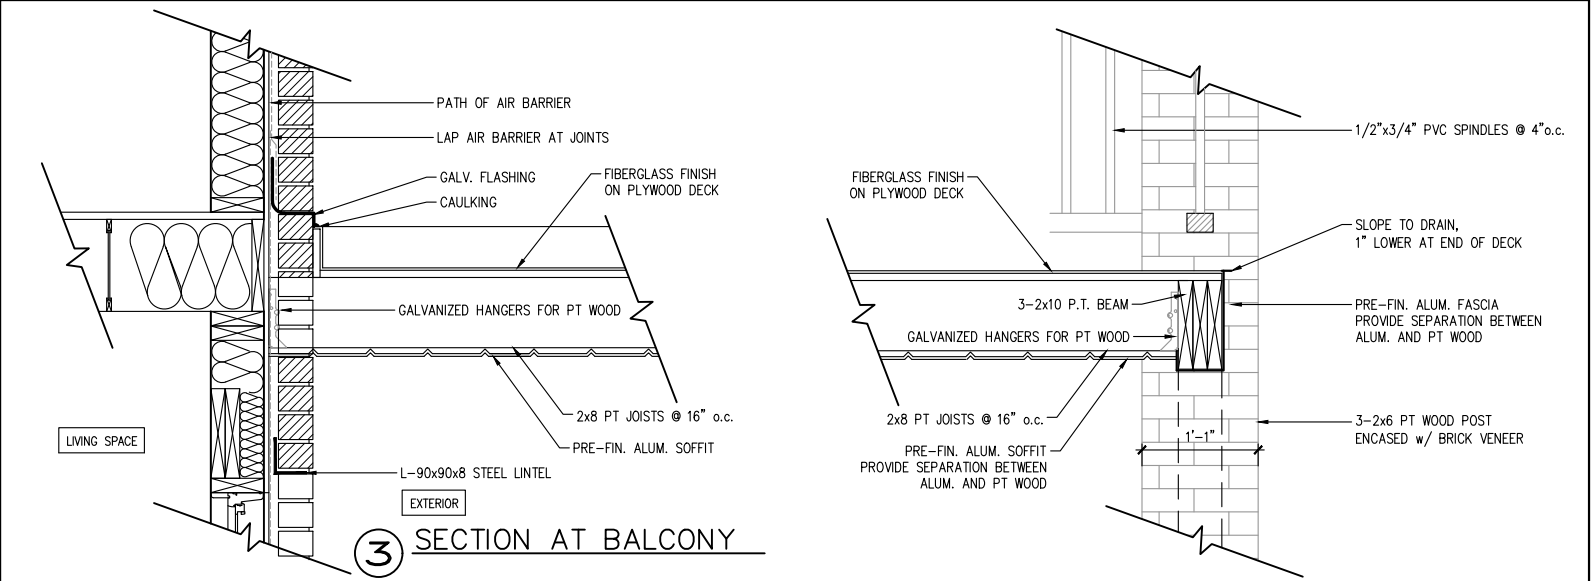

LEFT SIDE ELEVATION M

footprint:	35-33
drawn by:	SP
date:	OCT/16
scale:	3/16"=1'-0"
sheet no:	DCL-194
6/8	

8	FINAL FOR SITE – REVISED	15/03/22	SP
7	FINAL FOR SITE	23/02/22	GK
6	FINAL BLACKLINES	10/11/21	GK
5	BEP FOR SITE	19/08/21	GK
4	BEP BLACKLINES	05/08/21	GK
3	ADDED GARAGE SECTION – ELEVATION M	12/07/19	SP
No.	Description	dd/mm/yy	By
REVISIONS			

MIRAPOSA PLUS


SITE: PATHWAYS PH 2

LOT NUMBER: 266

CIVIC ADDRESS: 913 OMAGAKI WAY

PHOENIX HOMES


RIGHT SIDE ELEVATION M

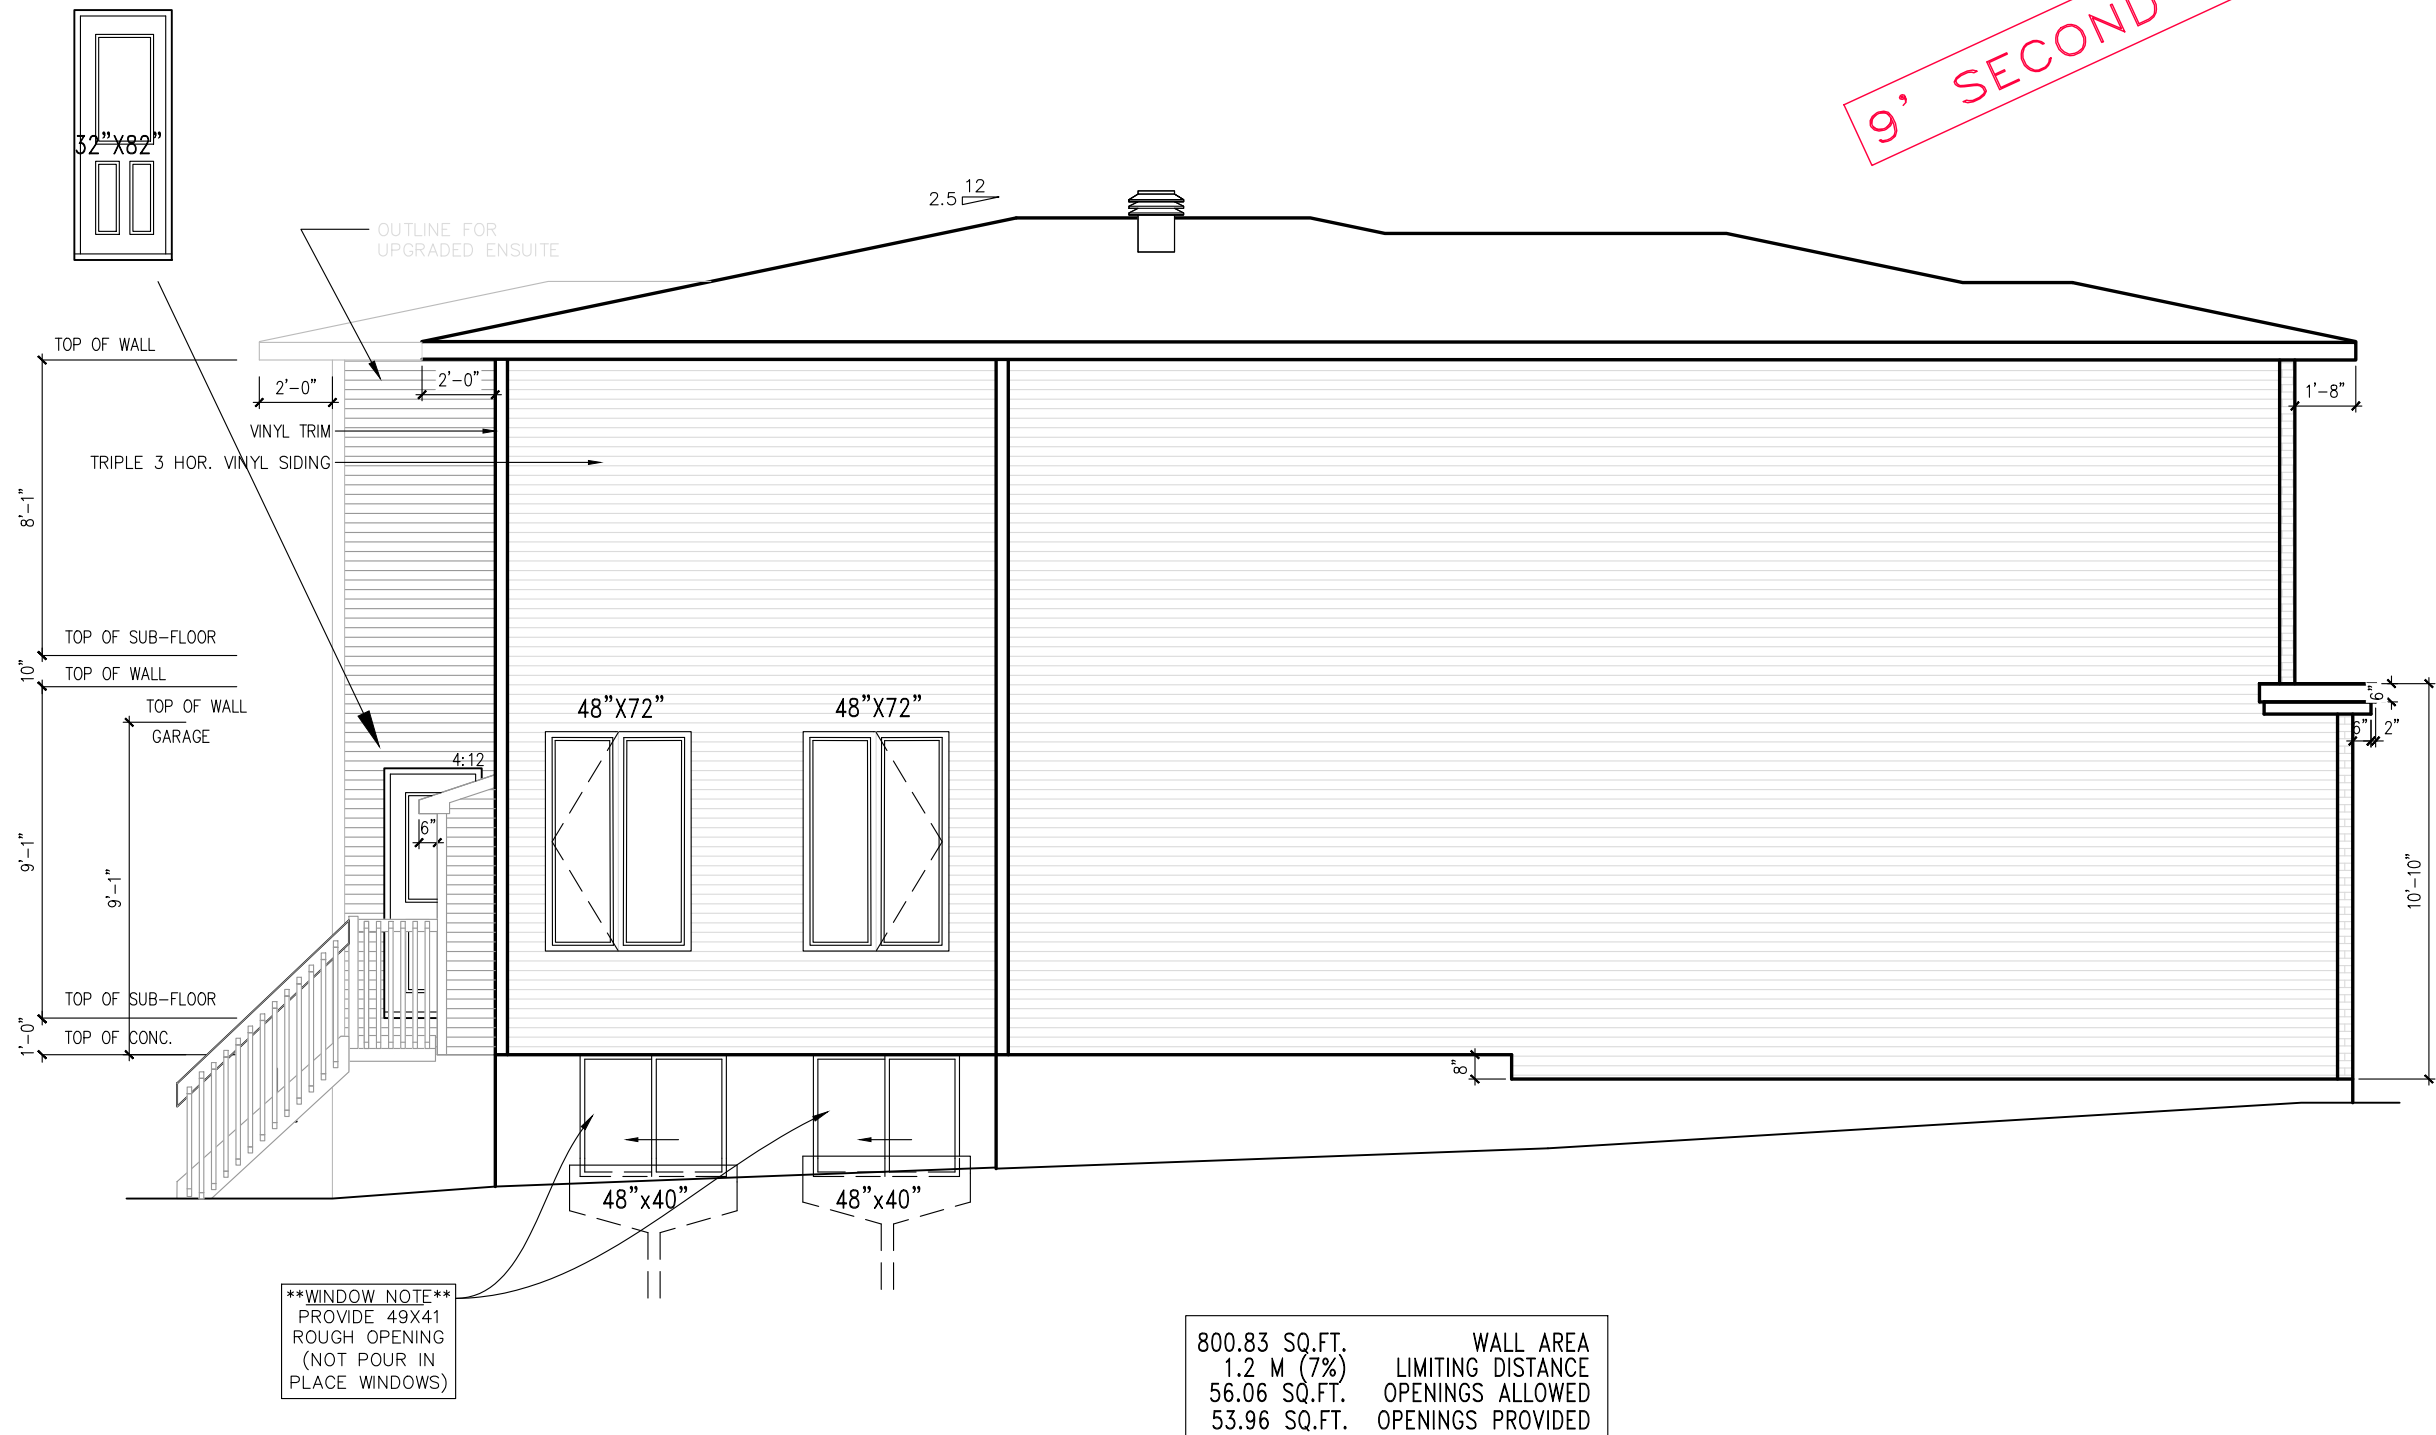

9' SECOND FLOOR

800.83 SQ.FT. WALL AREA
1.2 M (7%) LIMITING DISTANCE
56.06 SQ.FT. OPENINGS ALLOWED
53.96 SQ.FT. OPENINGS PROVIDED

WINDOW NOTE
PROVIDE 49X41
ROUGH OPENING
(NOT POUR IN
PLACE WINDOWS)

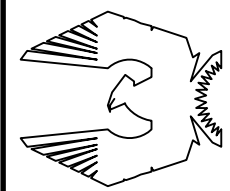**PHOENIX HOMES**

MIRAPOSA PLUS

SITE: PATHWAYS PH 2

LOT NUMBER: 266

CIVIC ADDRESS: 913 OMAGAKI WAY

8	FINAL FOR SITE - REVISED	15/03/22	SP
7	FINAL FOR SITE	23/02/22	GK
6	FINAL BLACKLINES	10/11/21	GK
5	BEP FOR SITE	19/08/21	GK
4	BEP BLACKLINES	05/08/21	GK
3	ADDED GARAGE SECTION - ELEVATION M	12/07/19	SP
No.	Description	dd/mm/yy	By
REVISIONS			

footprint: 35-33

drawn by: SP



date: OCT/16

scale: 3/16"=1'-0"


sheet no: 7/8

DCL-194

9' SECOND FLOOR

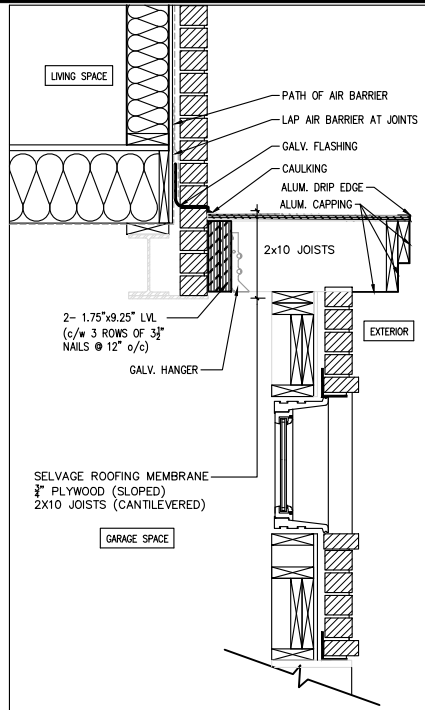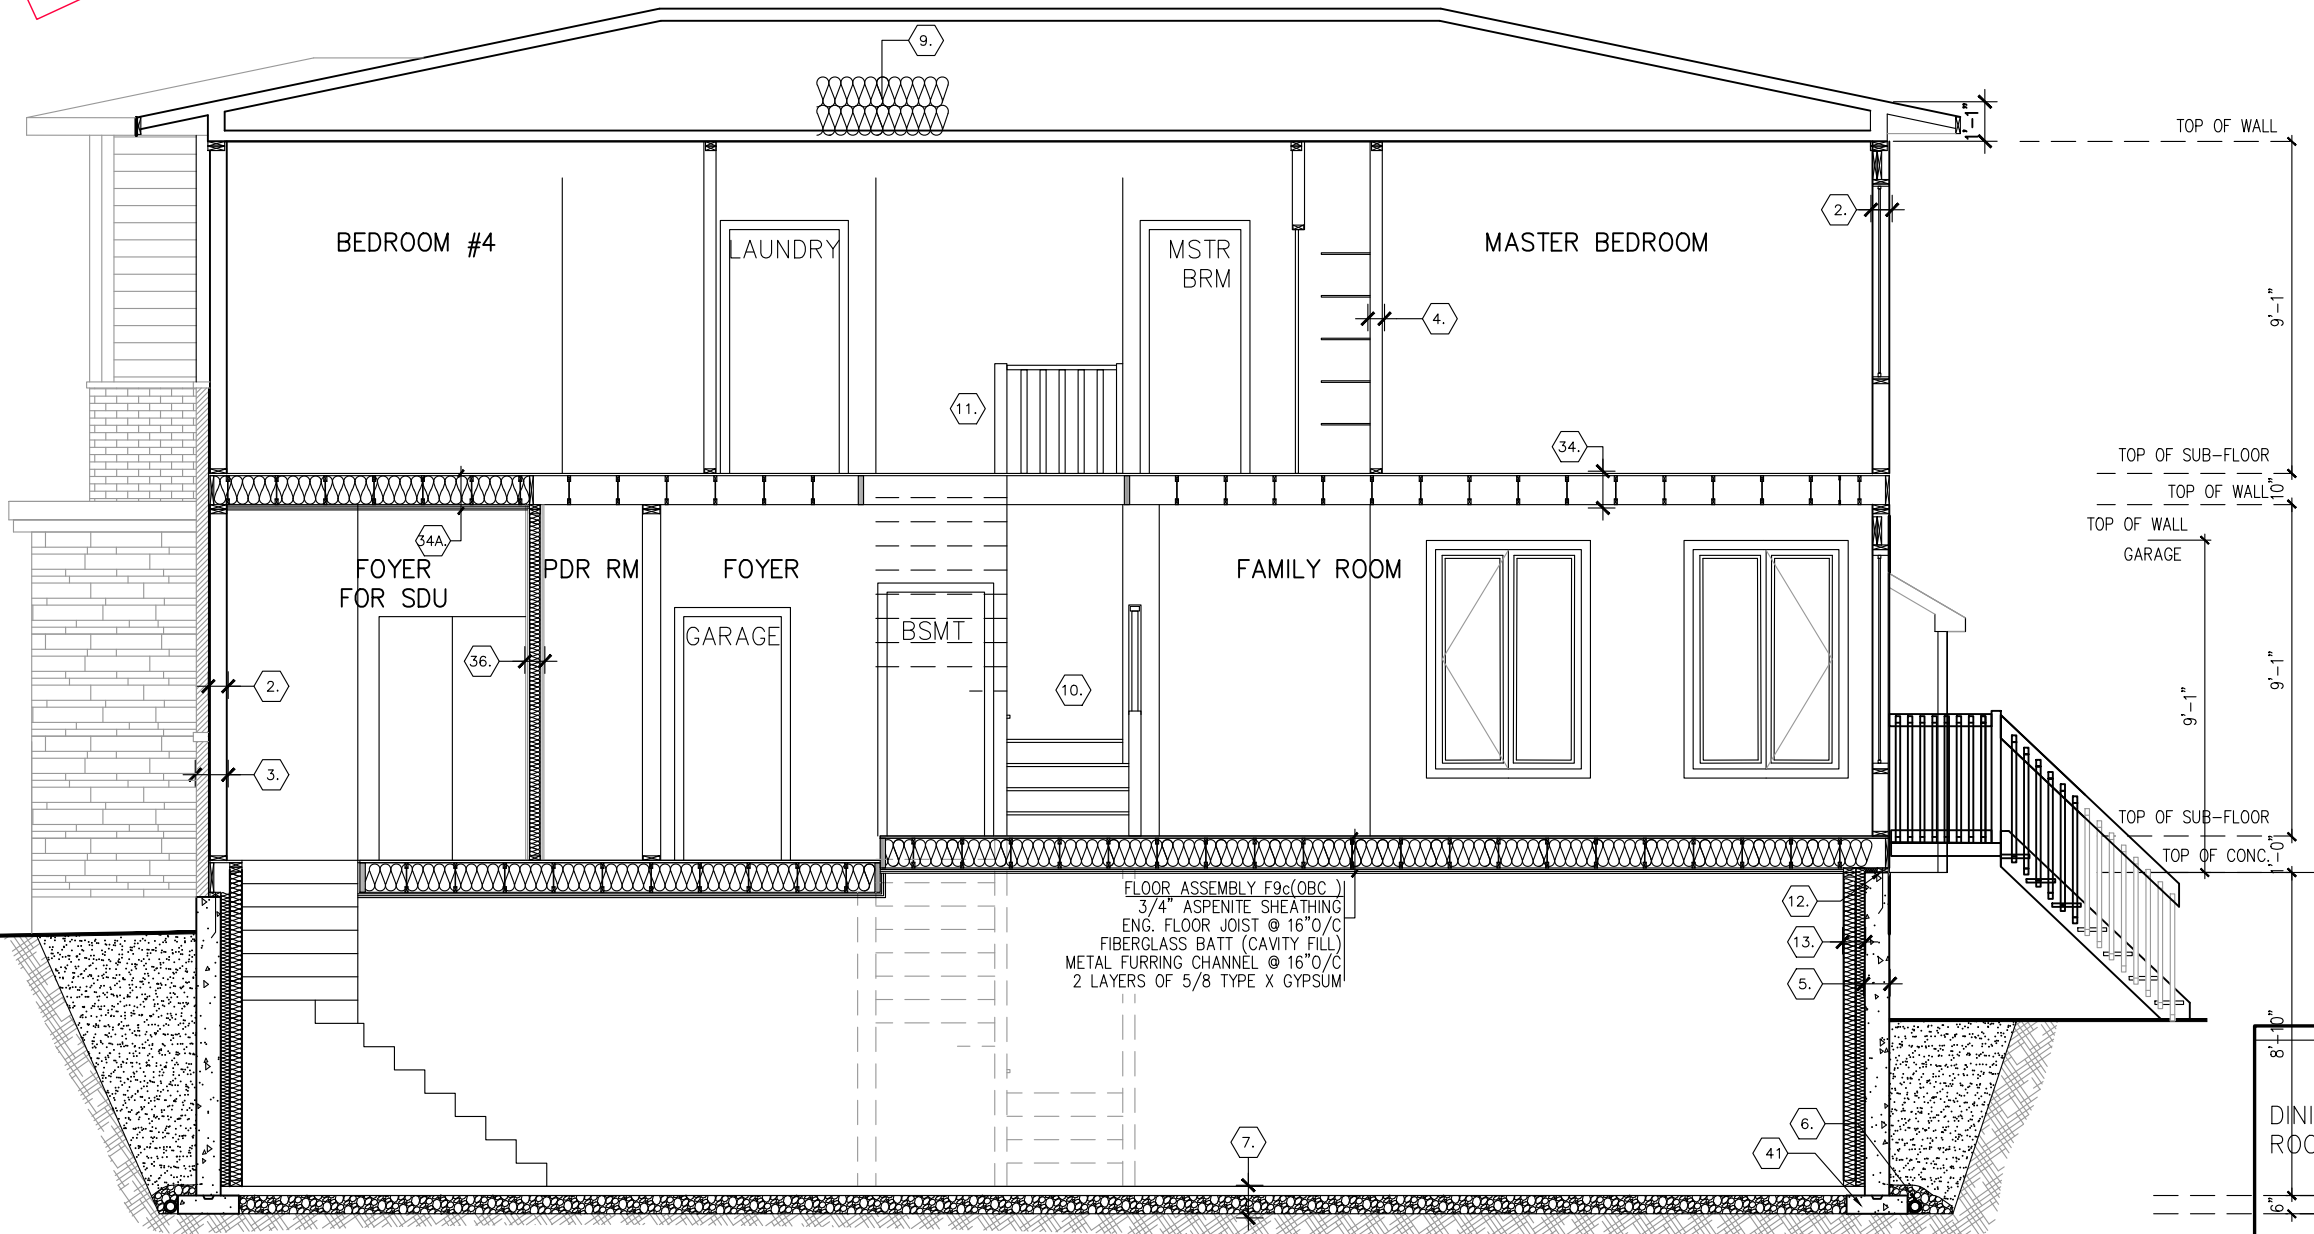

SECTION B AT GARAGE ROOF

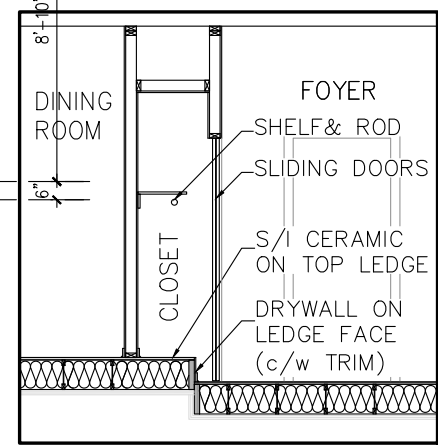

SECTION D THRU FOYER CLOSET

9' FOUNDATION POUR

MIRAPOSA PLUS
ELEVATION M
SECTION AA

footprint:	35-33
drawn by:	SP
date:	OCT/16
scale:	3/16"=1'-0"
sheet no:	8
DCL-194	

No.	Description	REVISIONS
8	FINAL FOR SITE - REVISED	15/03/22 SP
7	FINAL FOR SITE	23/02/22 GK
6	FINAL BLACKLINES	10/11/21 GK
5	BEP FOR SITE	19/08/21 GK
4	BEP BLACKLINES	05/08/21 GK
3	ADDED GARAGE SECTION - ELEVATION M	12/07/19 SP
2		dd/mm/yy
1		

MIRAPOSA PLUS

SITE: PATHWAYS PH 2

LOT NUMBER: 266

CIVIC ADDRESS: 913 OMAGAKI WAY

PHOENIX HOMES