


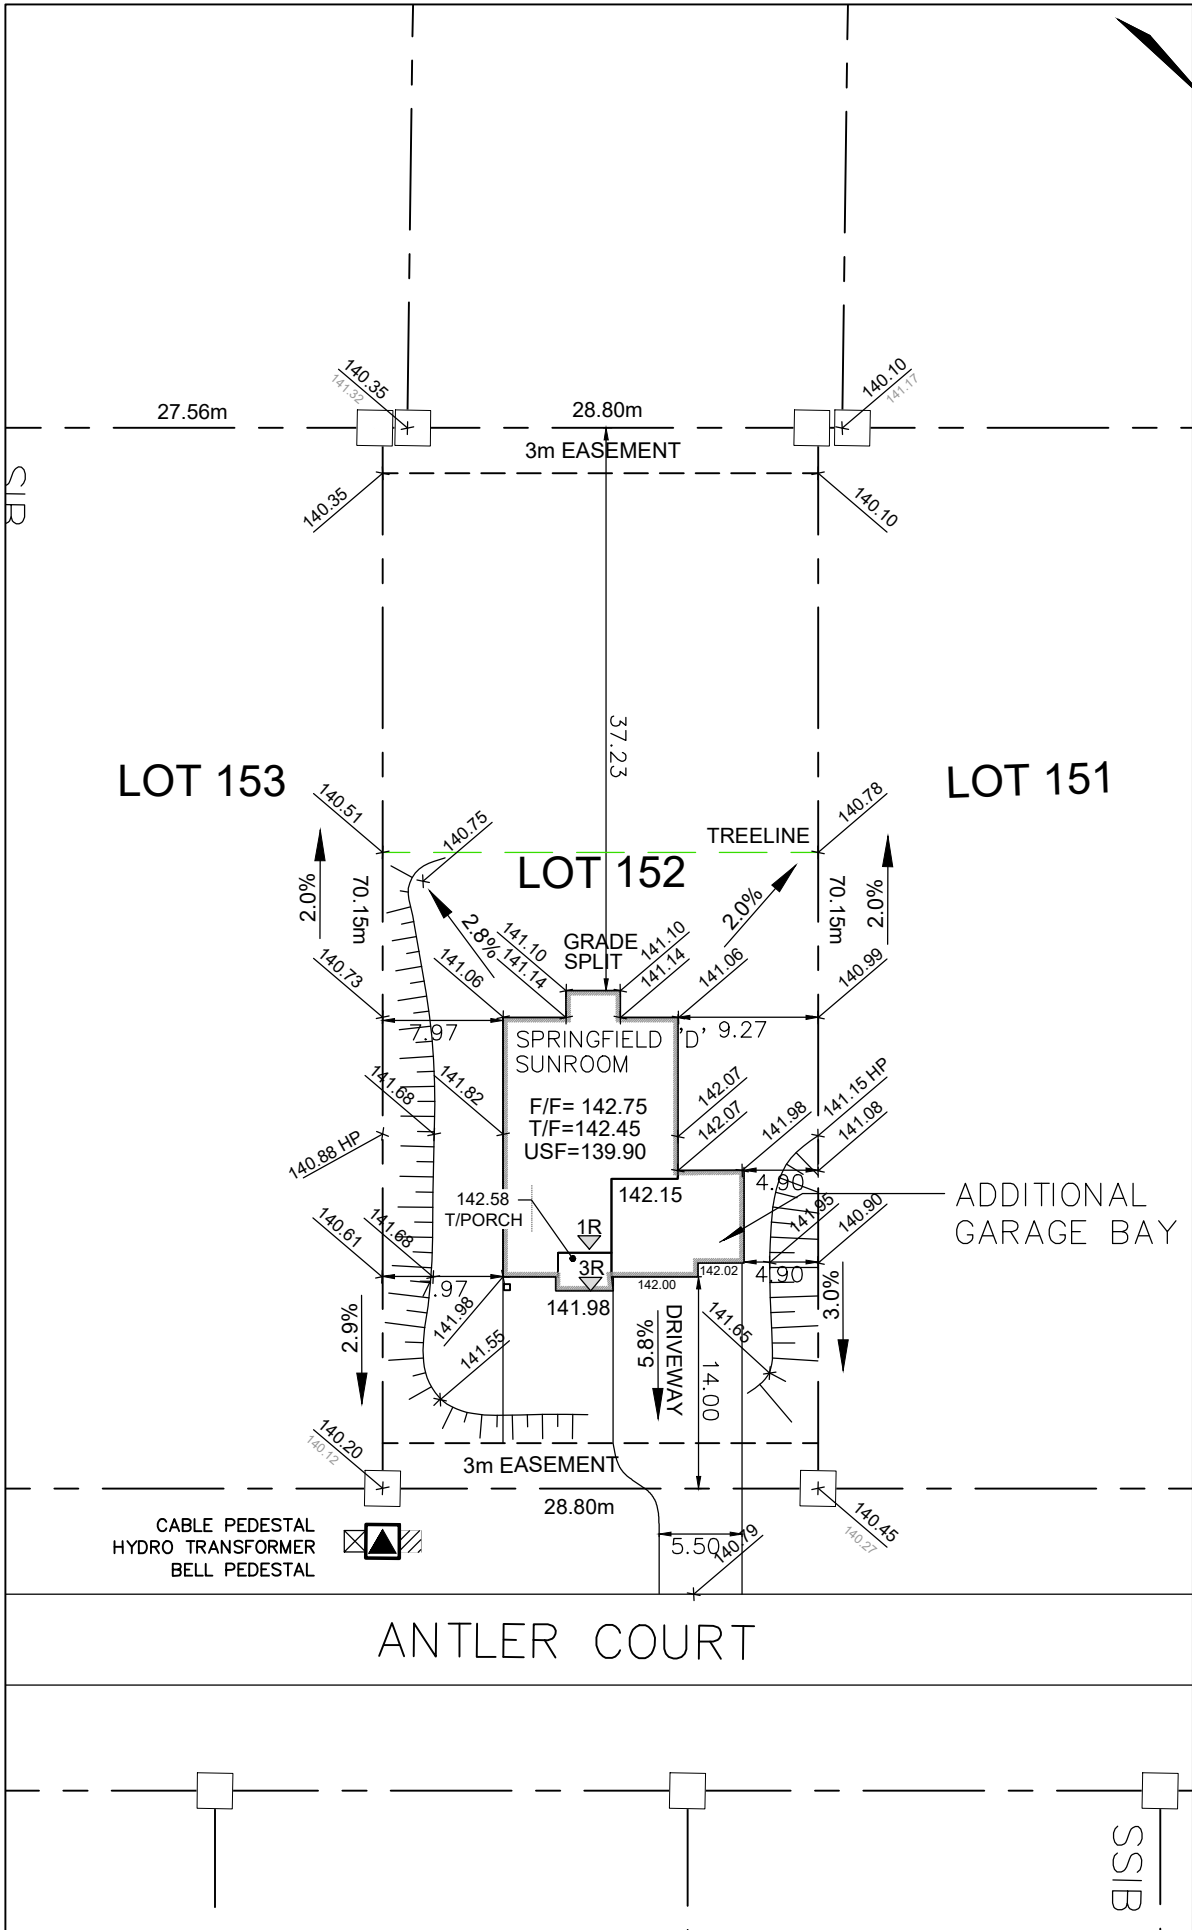

Owner/Applicant DCR/PHOENIX HOMES Telephone # 723-9227 Plan # 27M-47 Project name: PATHWAYS Civic Address: 275 ANTLER COURT House model: SPRINGFIELD 'D' SUNROOM	 LOT 152 SITE/GRADING PLAN WHITE TAIL RIDGE PH.II
Bldg. Ht. _____ m Lot coverage _____ % Scale 1:500 Sod Area _____ m² Asphalt Area 160 m²	INDIVIDUAL LOT GRADING REVIEW SUMMARY FOR SITED HOUSE AS COMPARED WITH OVERALL SUBDIVISION PLAN
CHECKED/APPROVED BY: T.L.MAK ENG. APR 4-22 APR 18-22	NOTE: THIS PLAN IS NOT A SURVEY PLAN OR SUBDIVISION PLAN WITHIN THE MEANING OF PLANNING ACT. THIS PLAN IS FOR REFERENCE ONLY AND IS PRELIMINARY IN NATURE, ALL DIMENSIONS SHOWN ARE APPROXIMATE. E.O&E.