


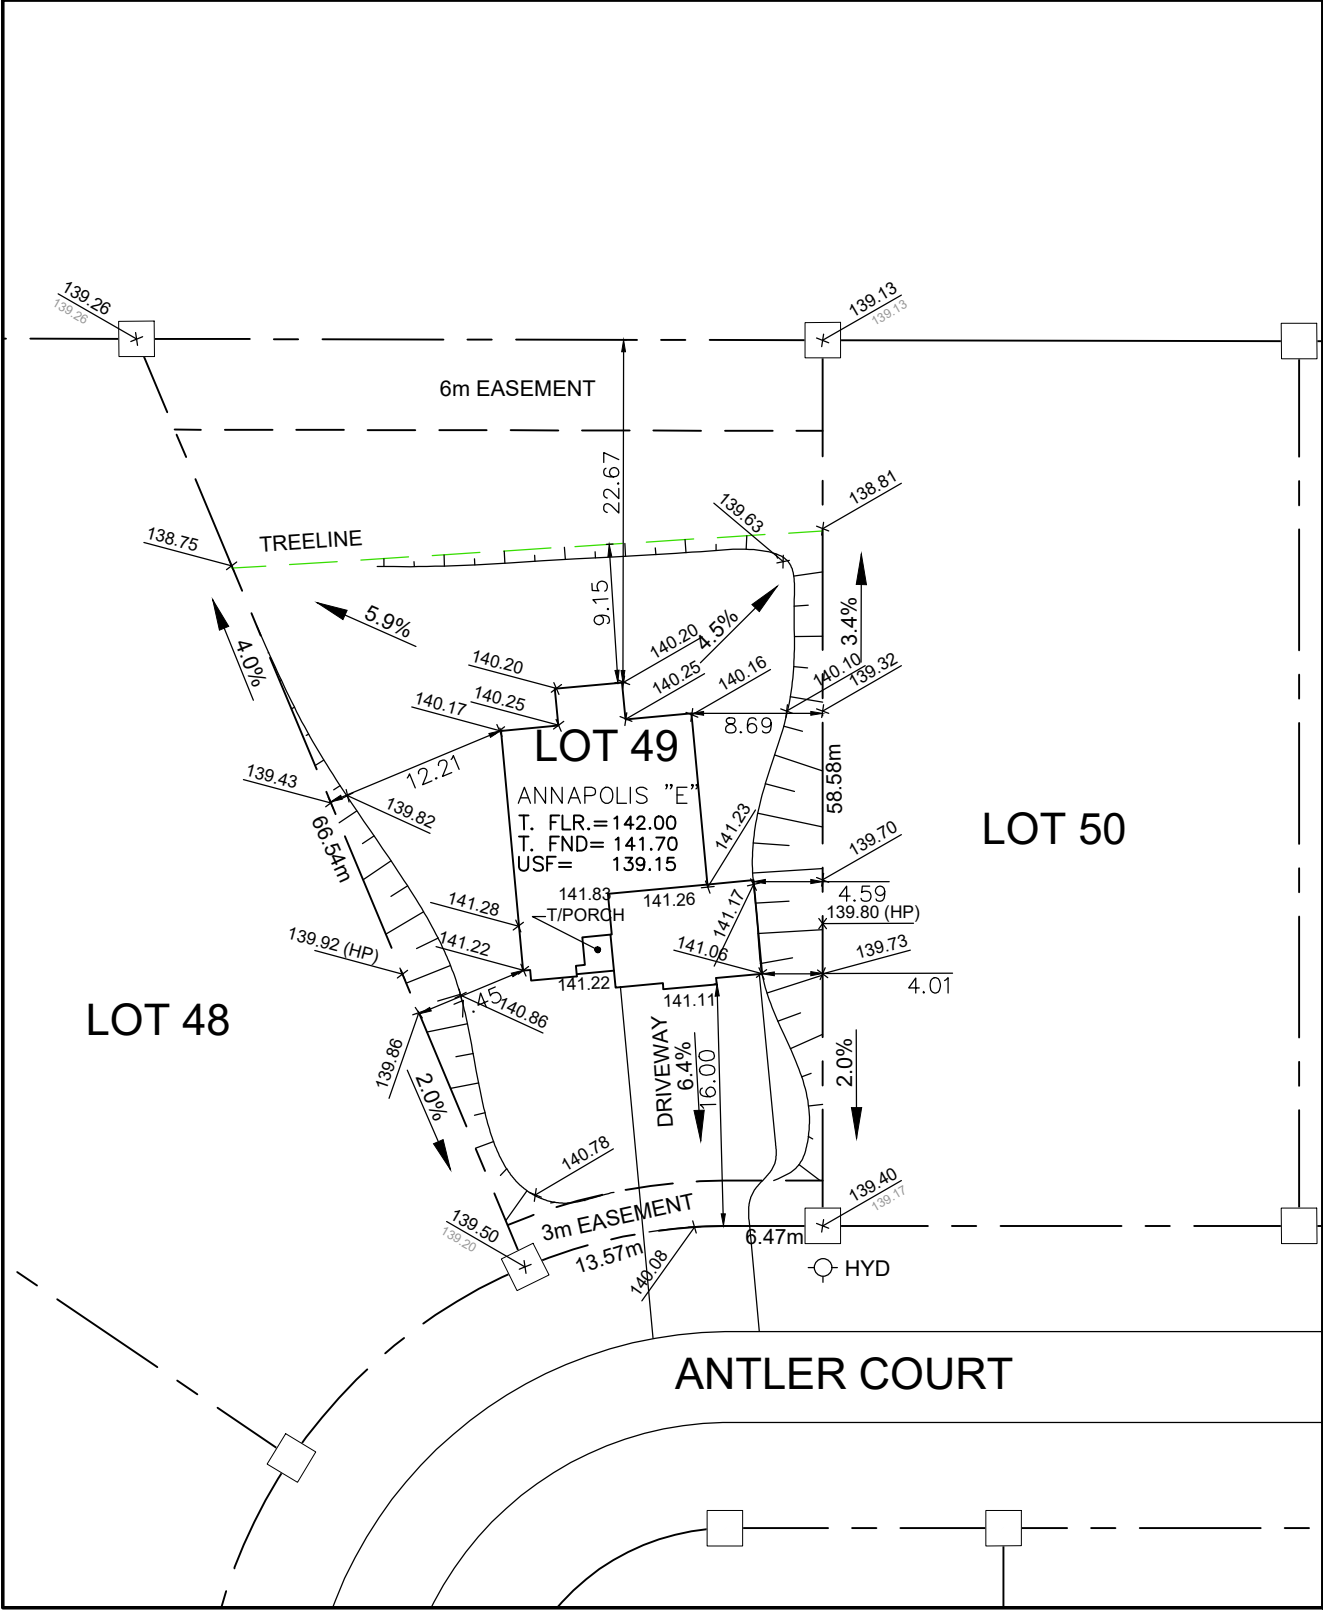

Owner/Applicant DCR/PHOENIX HOMES Telephone # 723-9227 Plan # 27M-47 Project name: PATHWAYS Civic Address: 296 ANTLER COURT House model: ANNAPOLIS "E"	 LOT 49 SITE/GRADING PLAN WHITE TAIL RIDGE PH.II INDIVIDUAL LOT GRADING REVIEW SUMMARY FOR SITED HOUSE AS COMPARED WITH OVERALL SUBDIVISION PLAN
Bldg. Ht. _____ m Lot coverage _____ % Scale 1:500 Sod Area _____ m² Asphalt Area _____ m²	NOTE: THIS PLAN IS NOT A SURVEY PLAN OR SUBDIVISION PLAN WITHIN THE MEANING OF PLANNING ACT.
CHECKED/APPROVED BY: T.L.MAK ENG.	