


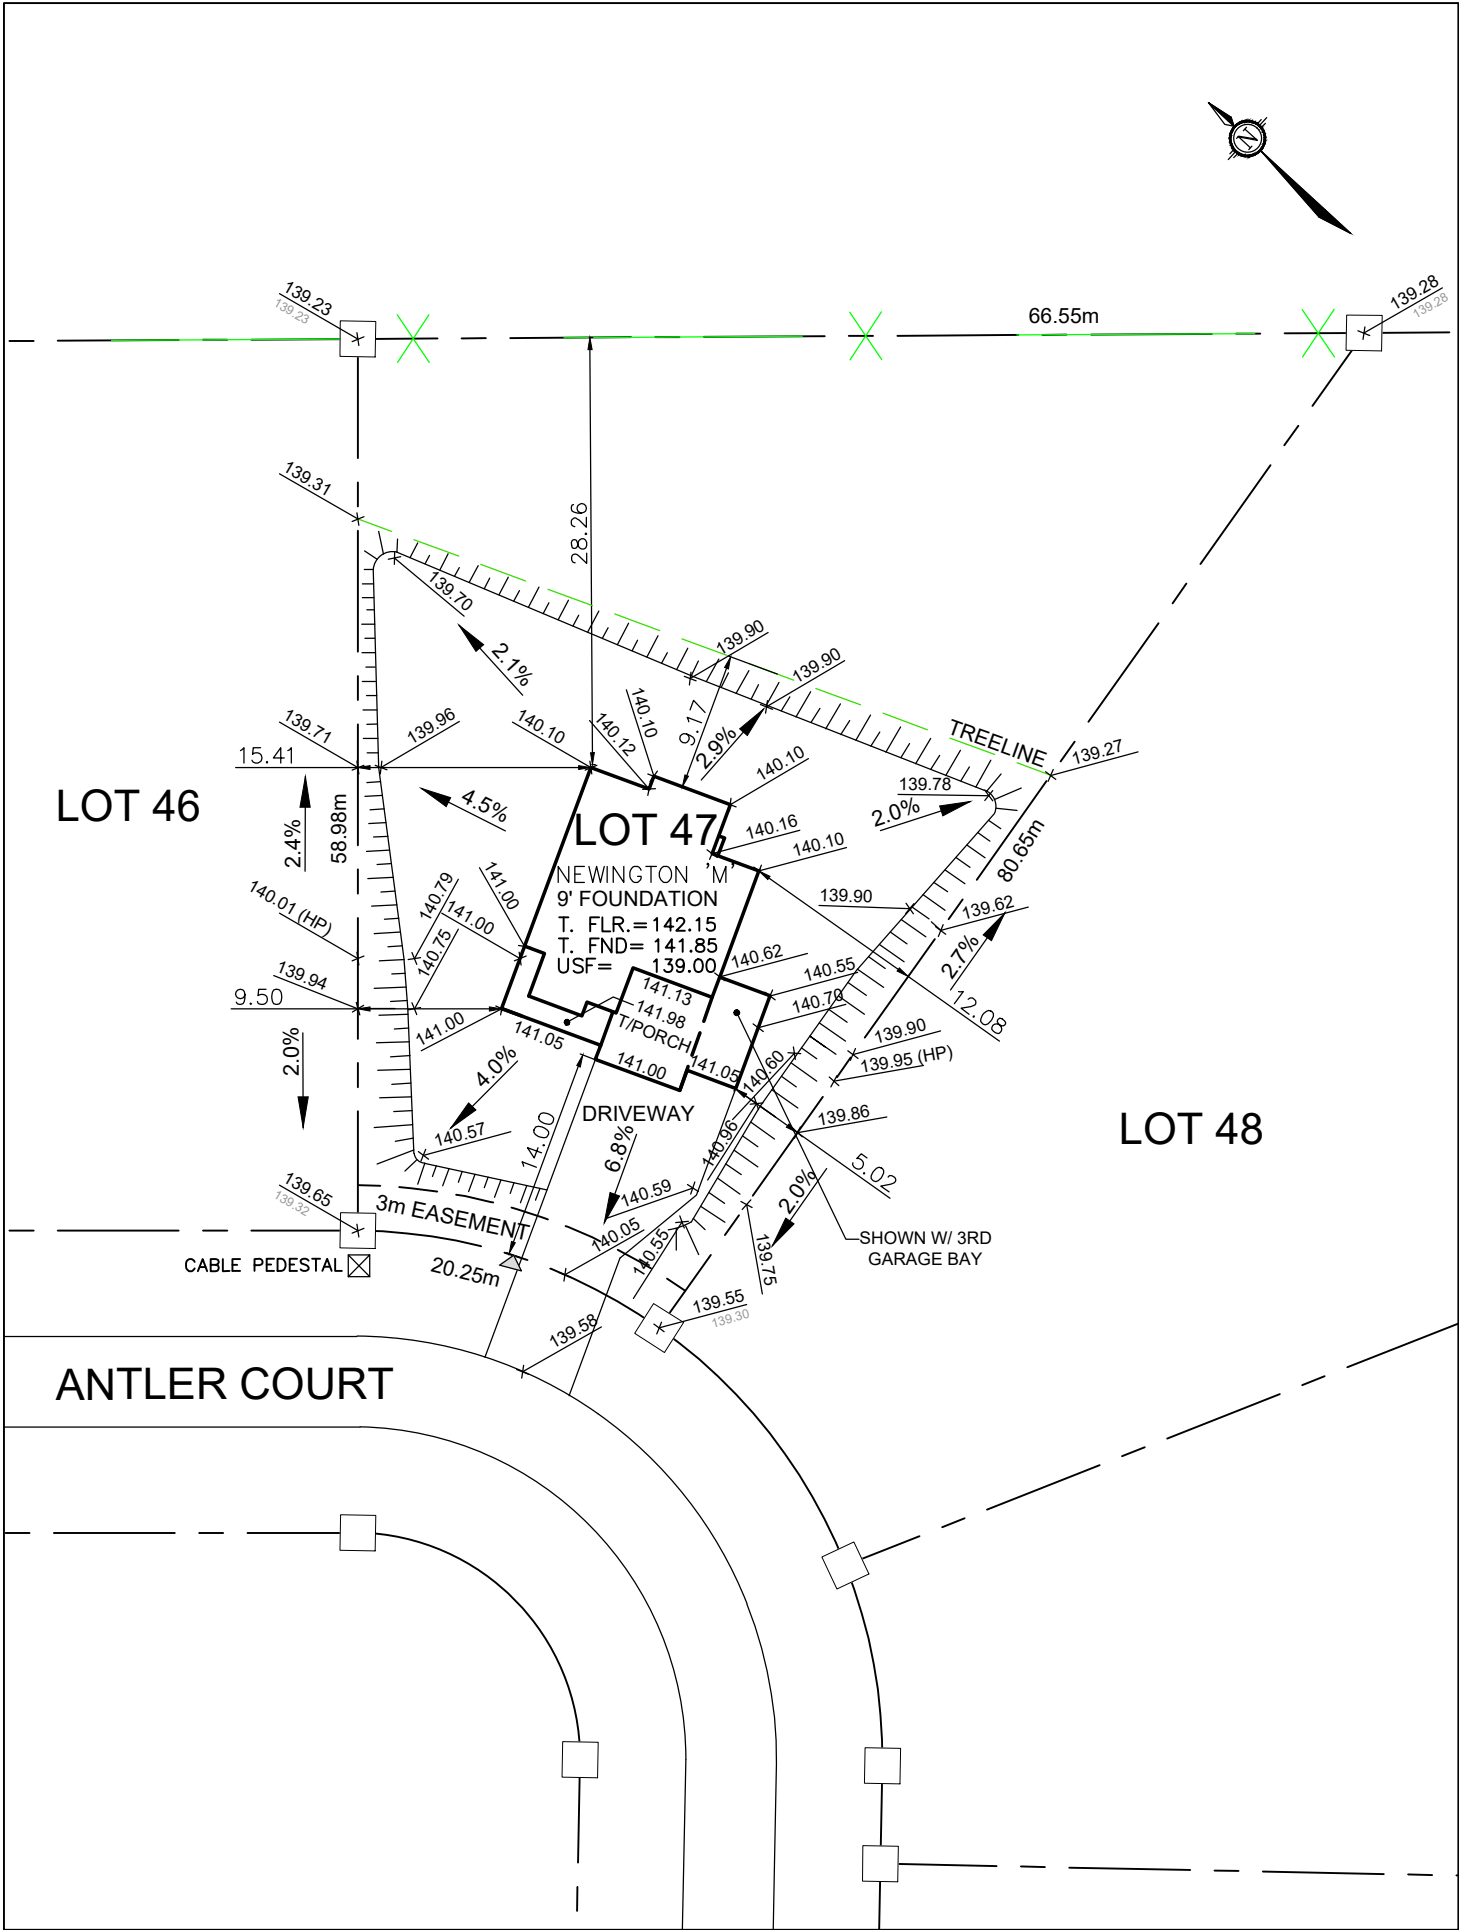

Owner/Applicant
DCR/PHOENIX HOMES

Telephone # 723-9227

Plan # 24M- 47

Project name: PATHWAYS

Civic Address: 288 ANTLER COURT

House model: NEWINGTON 'M'



SITE/GRADING PLAN

WHITE TAIL RIDGE PH.II

INDIVIDUAL LOT GRADING REVIEW SUMMARY FOR SITED
HOUSE AS COMPARED WITH OVERALL SUBDIVISION PLAN

Bldg. Ht. _____ m
Lot coverage 14 %
Scale 1:500
Sod Area 618.34 m²
Asphalt Area 163 m²

NOTE: THIS PLAN IS NOT A SURVEY PLAN OR SUBDIVISION
PLAN WITHIN THE MEANING OF PLANNING ACT.

CHECKED/APPROVED BY: T.L.MAK ENG.
APRIL 13, 2022