


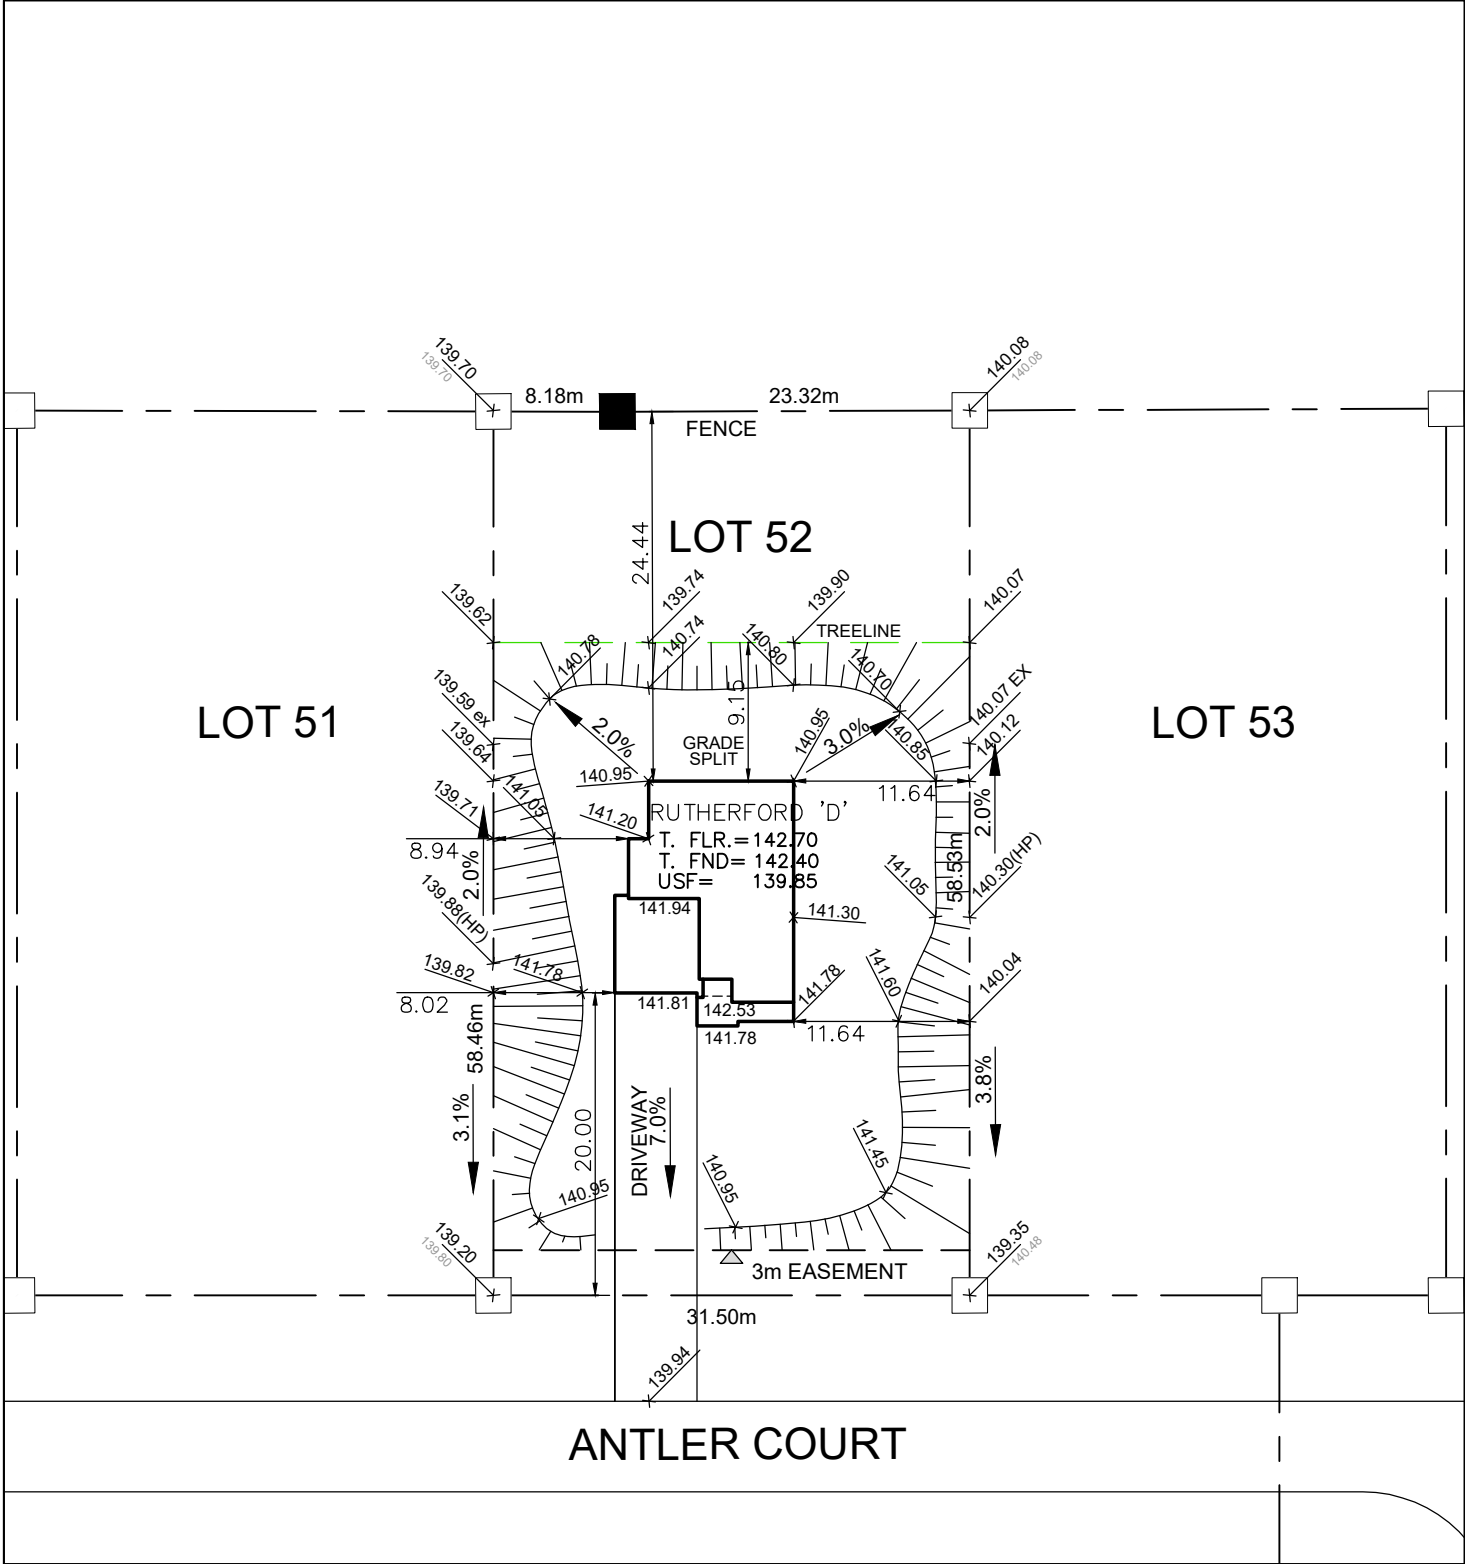

Owner/Applicant
DCR/PHOENIX HOMES

Telephone # 723-9227

Plan # 27M-47

Project name: PATHWAYS

Civic Address: 308 ANTLER COURT

House model: RUTHERFORD 'D'



SITE/GRADING PLAN

WHITE TAIL RIDGE PH.II

INDIVIDUAL LOT GRADING REVIEW SUMMARY FOR SITED
HOUSE AS COMPARED WITH OVERALL SUBDIVISION PLAN

Bldg. Ht. _____ m
Lot coverage 8.9 %
Scale 1:500
Sod Area 1748.06 m²
Asphalt Area 147.16 m²

NOTE: THIS PLAN IS NOT A SURVEY PLAN OR SUBDIVISION
PLAN WITHIN THE MEANING OF PLANNING ACT.
THIS PLAN IS FOR REFERENCE ONLY AND IS PRELIMINARY IN
NATURE, ALL DIMENSIONS SHOWN ARE APPROXIMATE. E,O&E.

CHECKED/APPROVED BY: T.L.MAK ENG.
SEPT 21, 2022