



****REQUIRED FOR WINDOWS OVER 48" WIDE****
ADD 2-15M BAR AT EACH FACE, AT 3"
BELOW WINDOW SILL AND EXTEND BAR 2'-0"
BEYOND WINDOW OPENING EACH WAY AND
2-15M VERTICAL BARS EACH SIDE

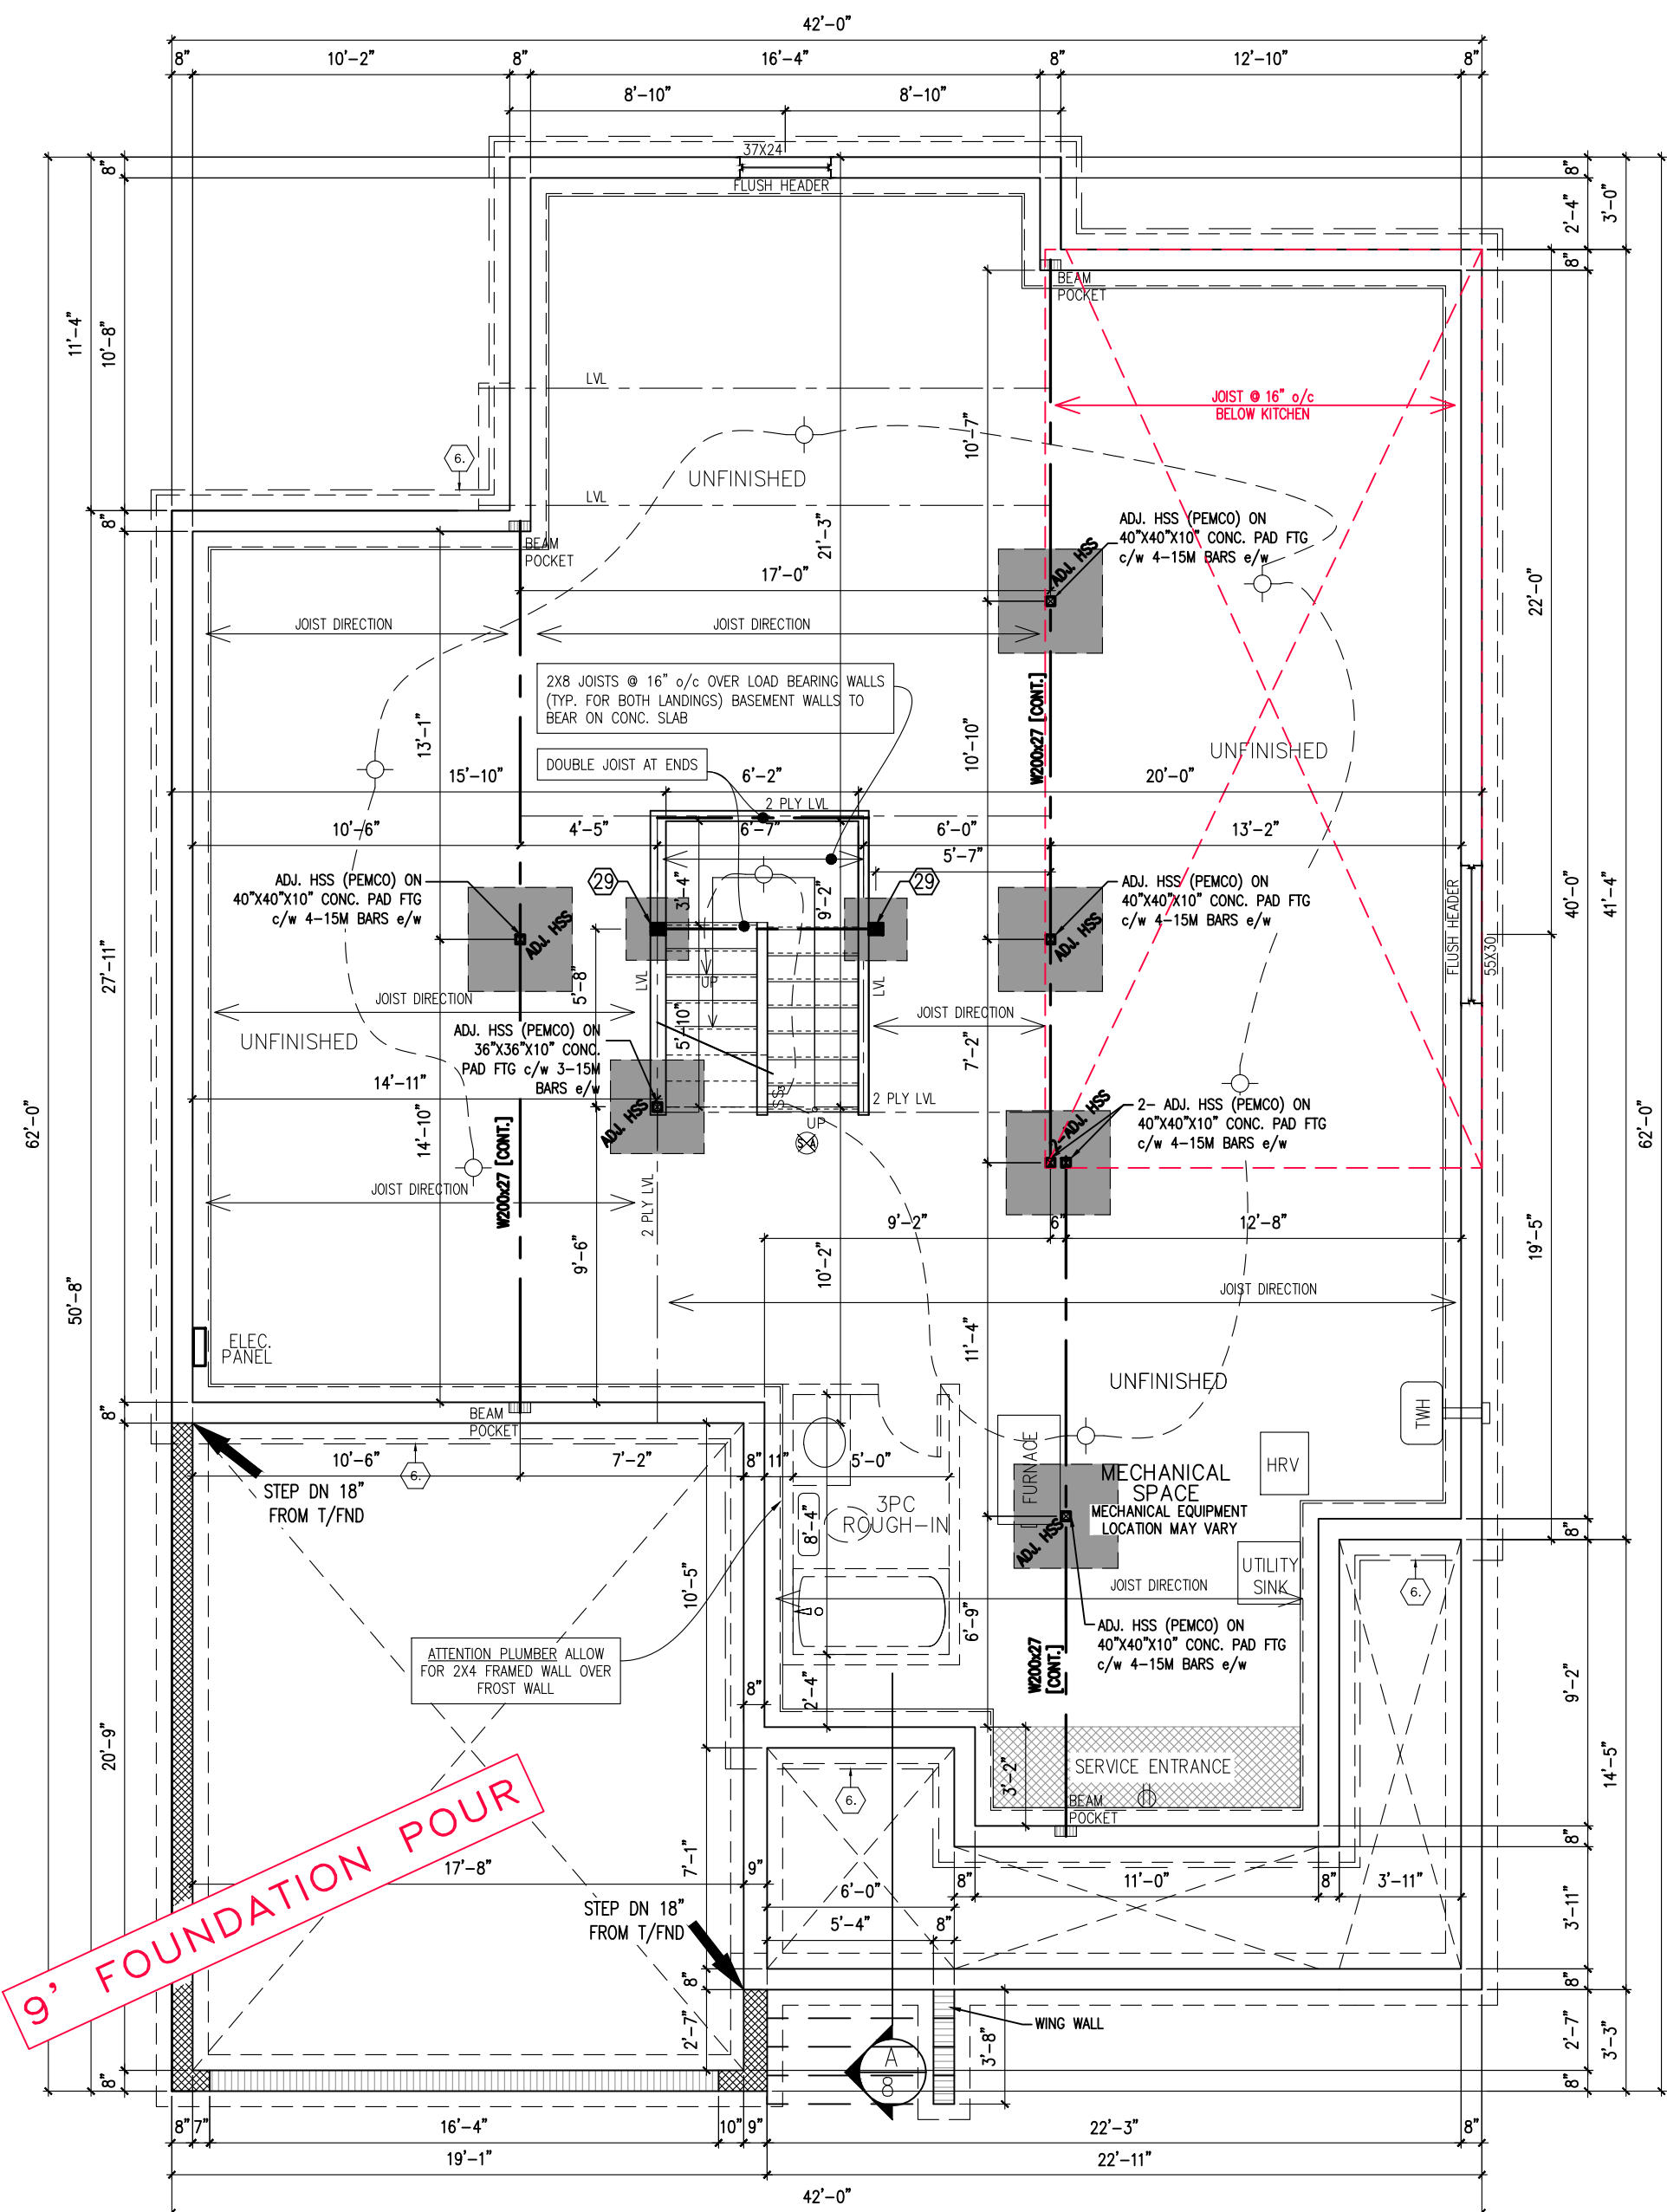

FOUNDATION PLAN (ALL ELEVATIONS)

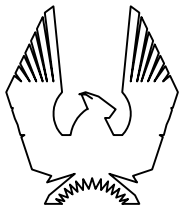

PHOENIX HOMES

NEWINGTON M — 2021


SITE: WHITETAIL RIDGE PHASE 3

LOT NUMBER:


CIVIC ADDRESS:
356 ANTLER COURT

64

10	FINAL FOR SITE	14/03/23	CB	footprint: 518 drawn by: SP date: JUN 12/16 scale: 3/16"=1'-0" D.C.L. - 201 sheet no: 2M_{of} 8
9	FINAL BLACKLINES REV.	16/12/22	CB	
8	FINAL BLACKLINES	03/11/22	CB	
7	ENGINEERS MARKUPS APPLIED	11/10/22	CB	
6	ISSUED FOR ENGINEERING	07/10/22	CB	
5	BEP BLACKLINES	02/09/22	CB	
No.	Description	dd/mm/yy	By	
REVISIONS				

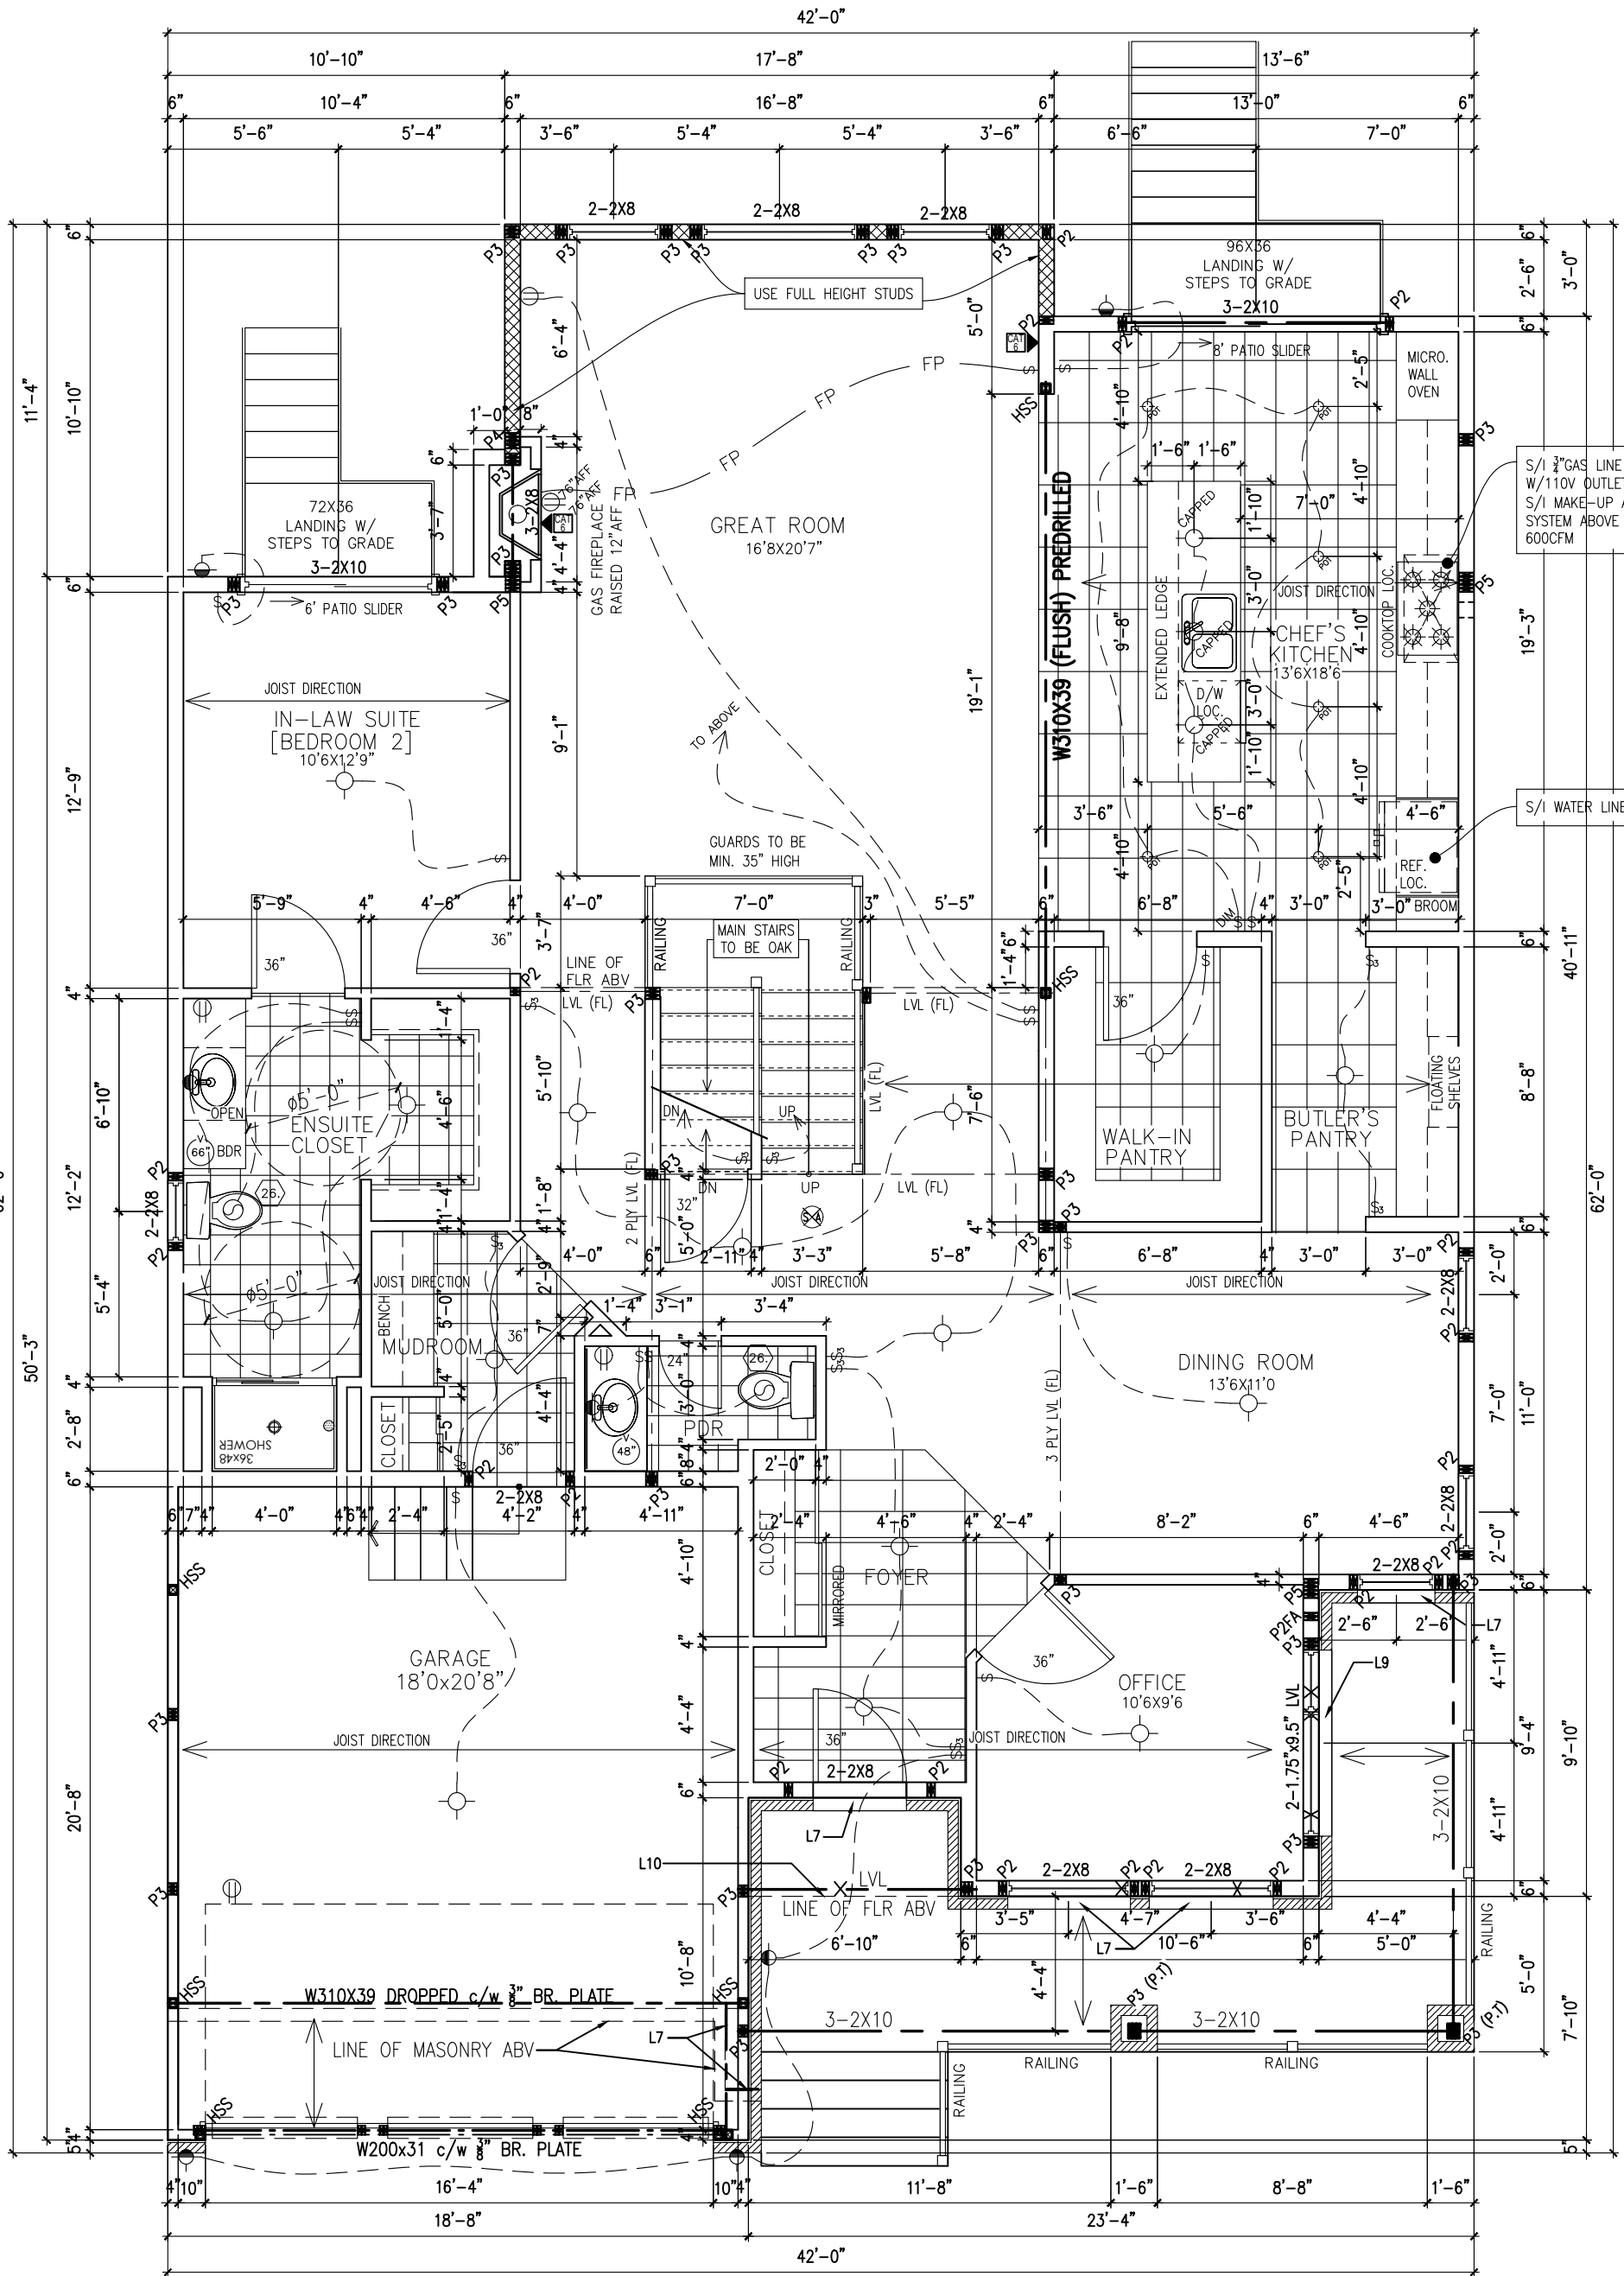

GROUND FLOOR PLAN (M ELEVATION)
1782 SQ. FT.

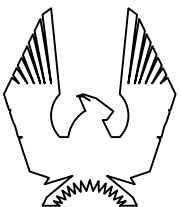

PHOENIX HOMES

NEWINGTON M – 2021

SITE: WHITETAIL RIDGE PHASE 3


LOT NUMBER:

64


CIVIC ADDRESS:
356 ANTLER COURT

10	FINAL FOR SITE	14/03/23	CB
9	FINAL BLACKLINES REV.	16/12/22	CB
8	FINAL BLACKLINES	03/11/22	CB
7	ENGINEERS MARKUPS APPLIED	11/10/22	CB
6	ISSUED FOR ENGINEERING	07/10/22	CB
5	BEP BLACKLINES	02/09/22	CB
No. Description		dd/mm/yy	By
REVISIONS			

footprint:	518
drawn by:	SP
date:	JUN 12/16
scale:	3/16"=1'-0"
D.C.L. – 201	
sheet no:	3M of 8

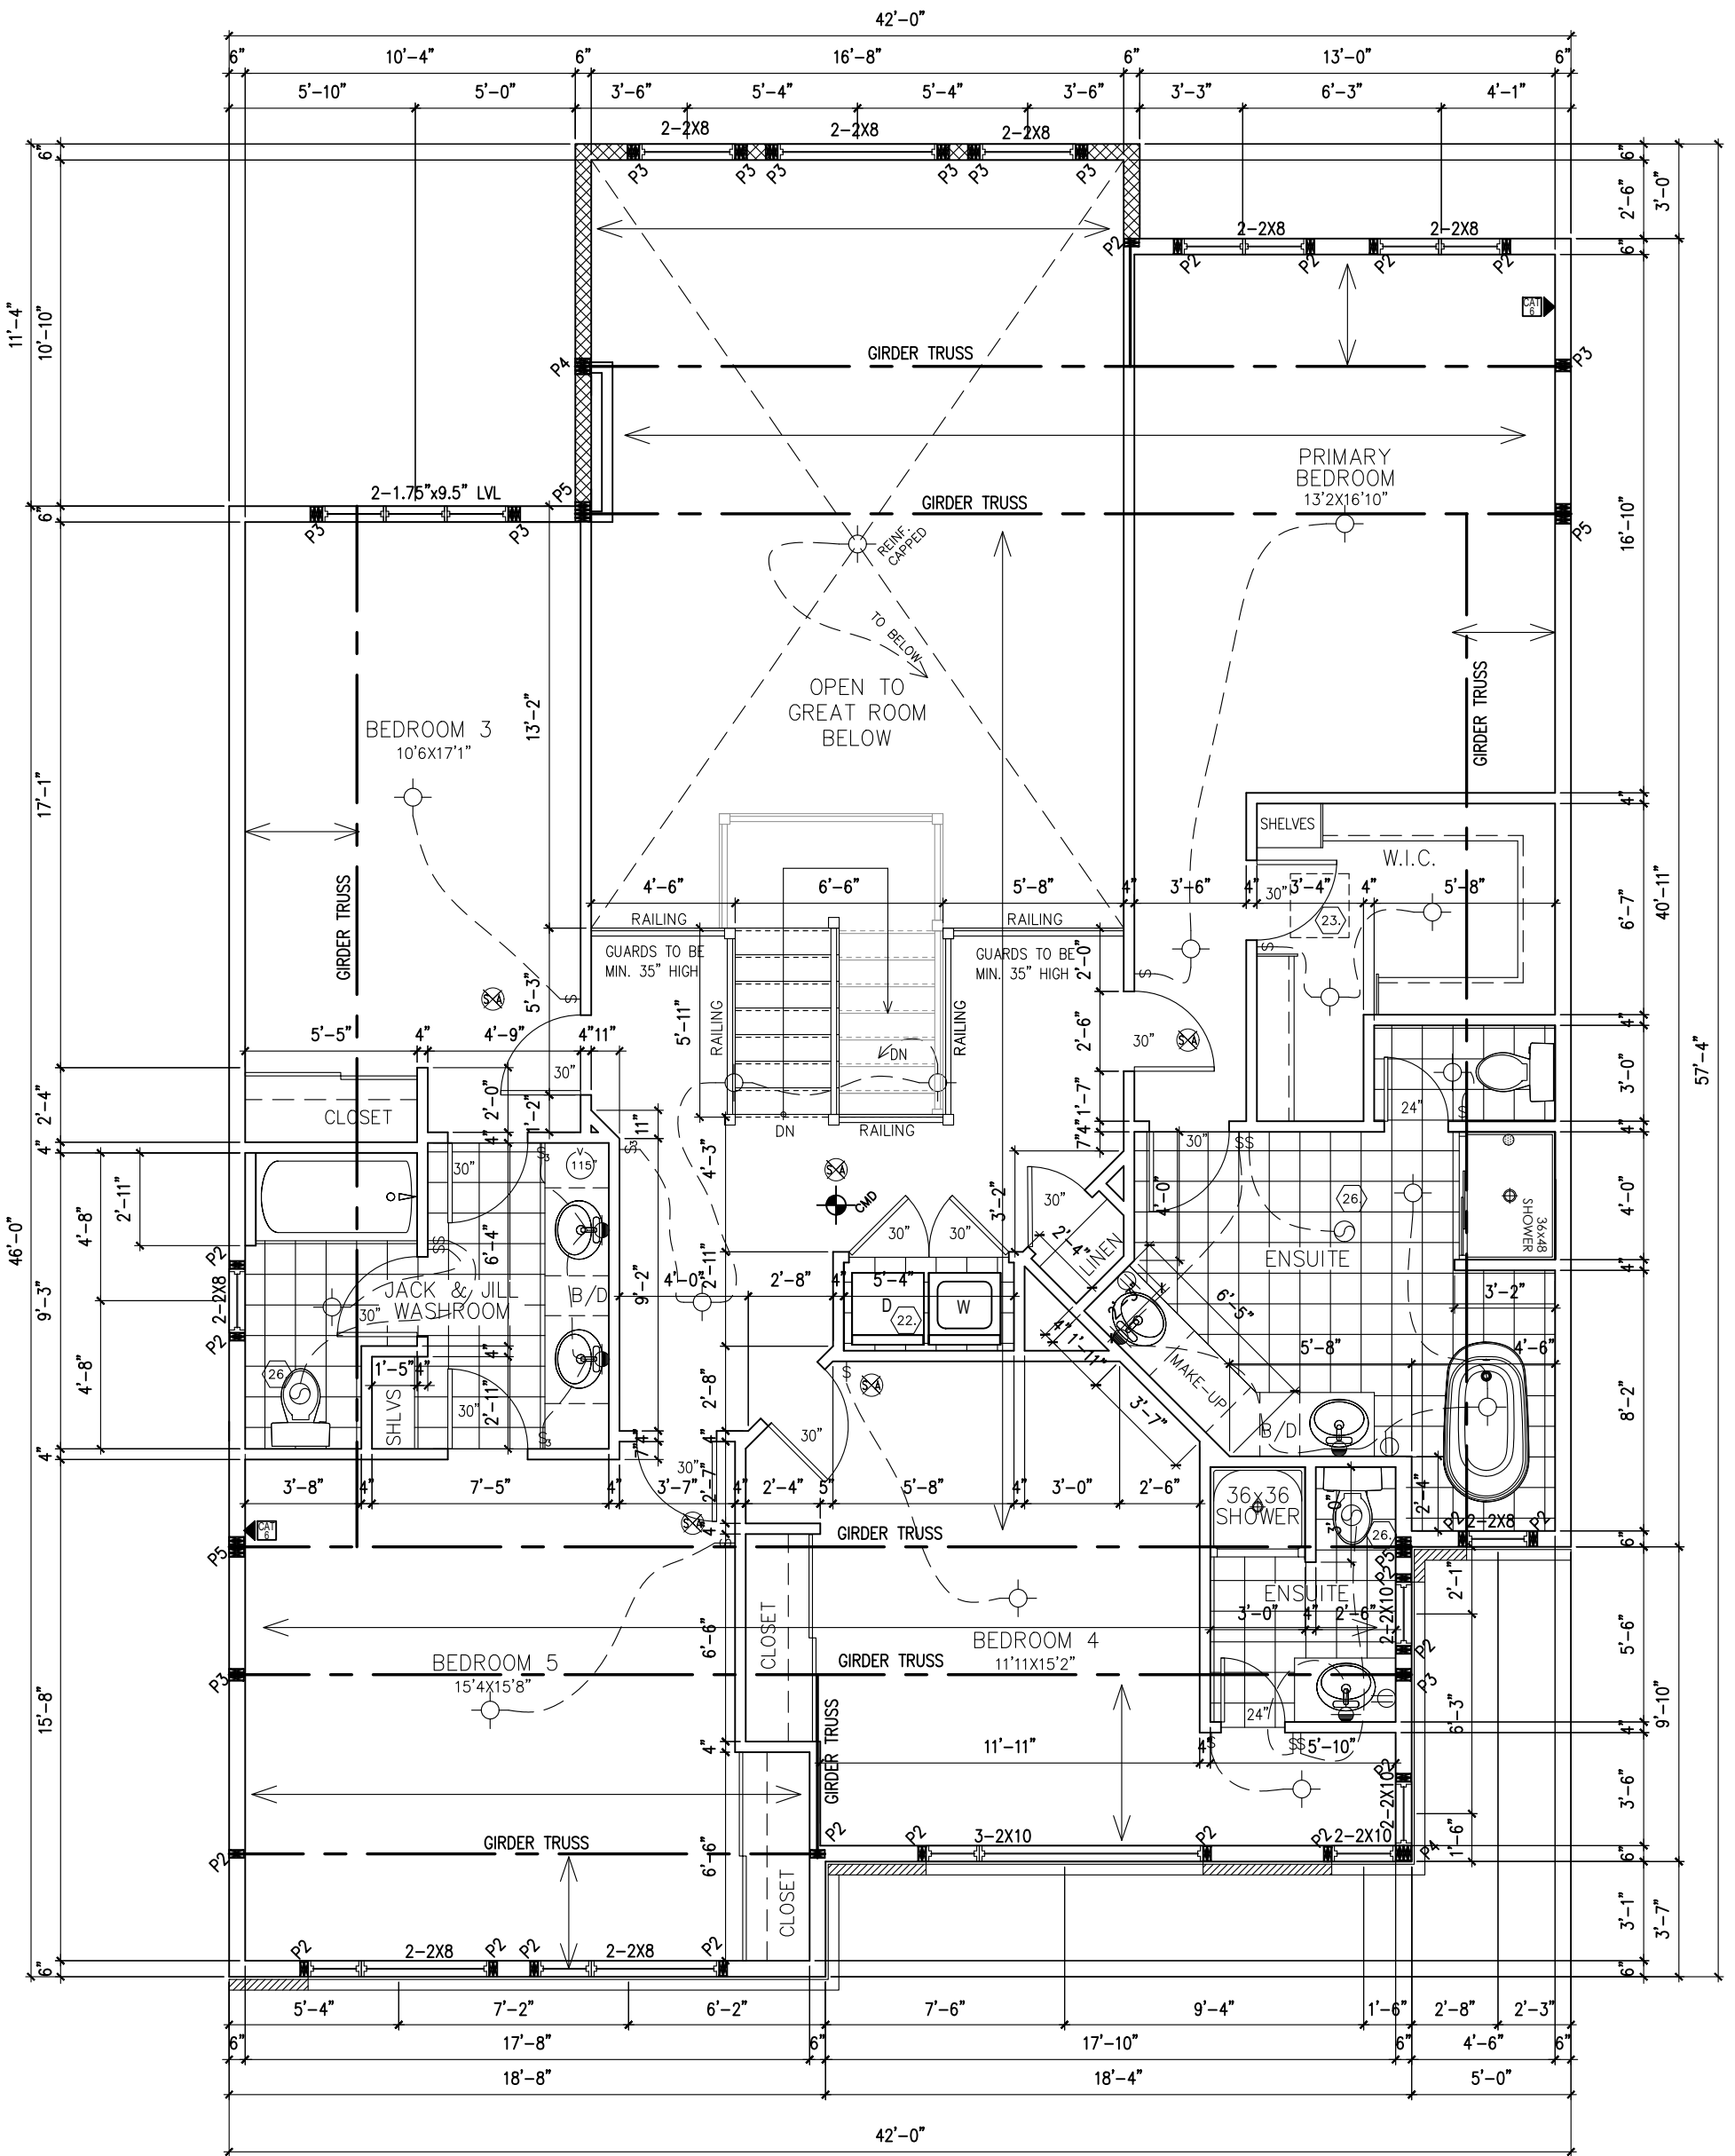

SECOND FLOOR PLAN (ELEVATION M)
1672 SQ. FT.

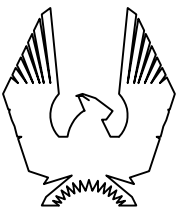

PHOENIX HOMES

NEWINGTON M – 2021

SITE: WHITETAIL RIDGE PHASE 3

LOT NUMBER:

64

CIVIC ADDRESS:
356 ANTLER COURT

10	FINAL FOR SITE	14/03/23	CB
9	FINAL BLACKLINES REV.	16/12/22	CB
8	FINAL BLACKLINES	03/11/22	CB
7	ENGINEERS MARKUPS APPLIED	11/10/22	CB
6	ISSUED FOR ENGINEERING	07/10/22	CB
5	BEP BLACKLINES	02/09/22	CB
No.	Description	dd/mm/yy	By
REVISIONS			

footprint: 518

drawn by: SP

date: JUN 12/16


scale: 3/16"=1'-0"

D.C.L. – 201


sheet no:

4M of

8

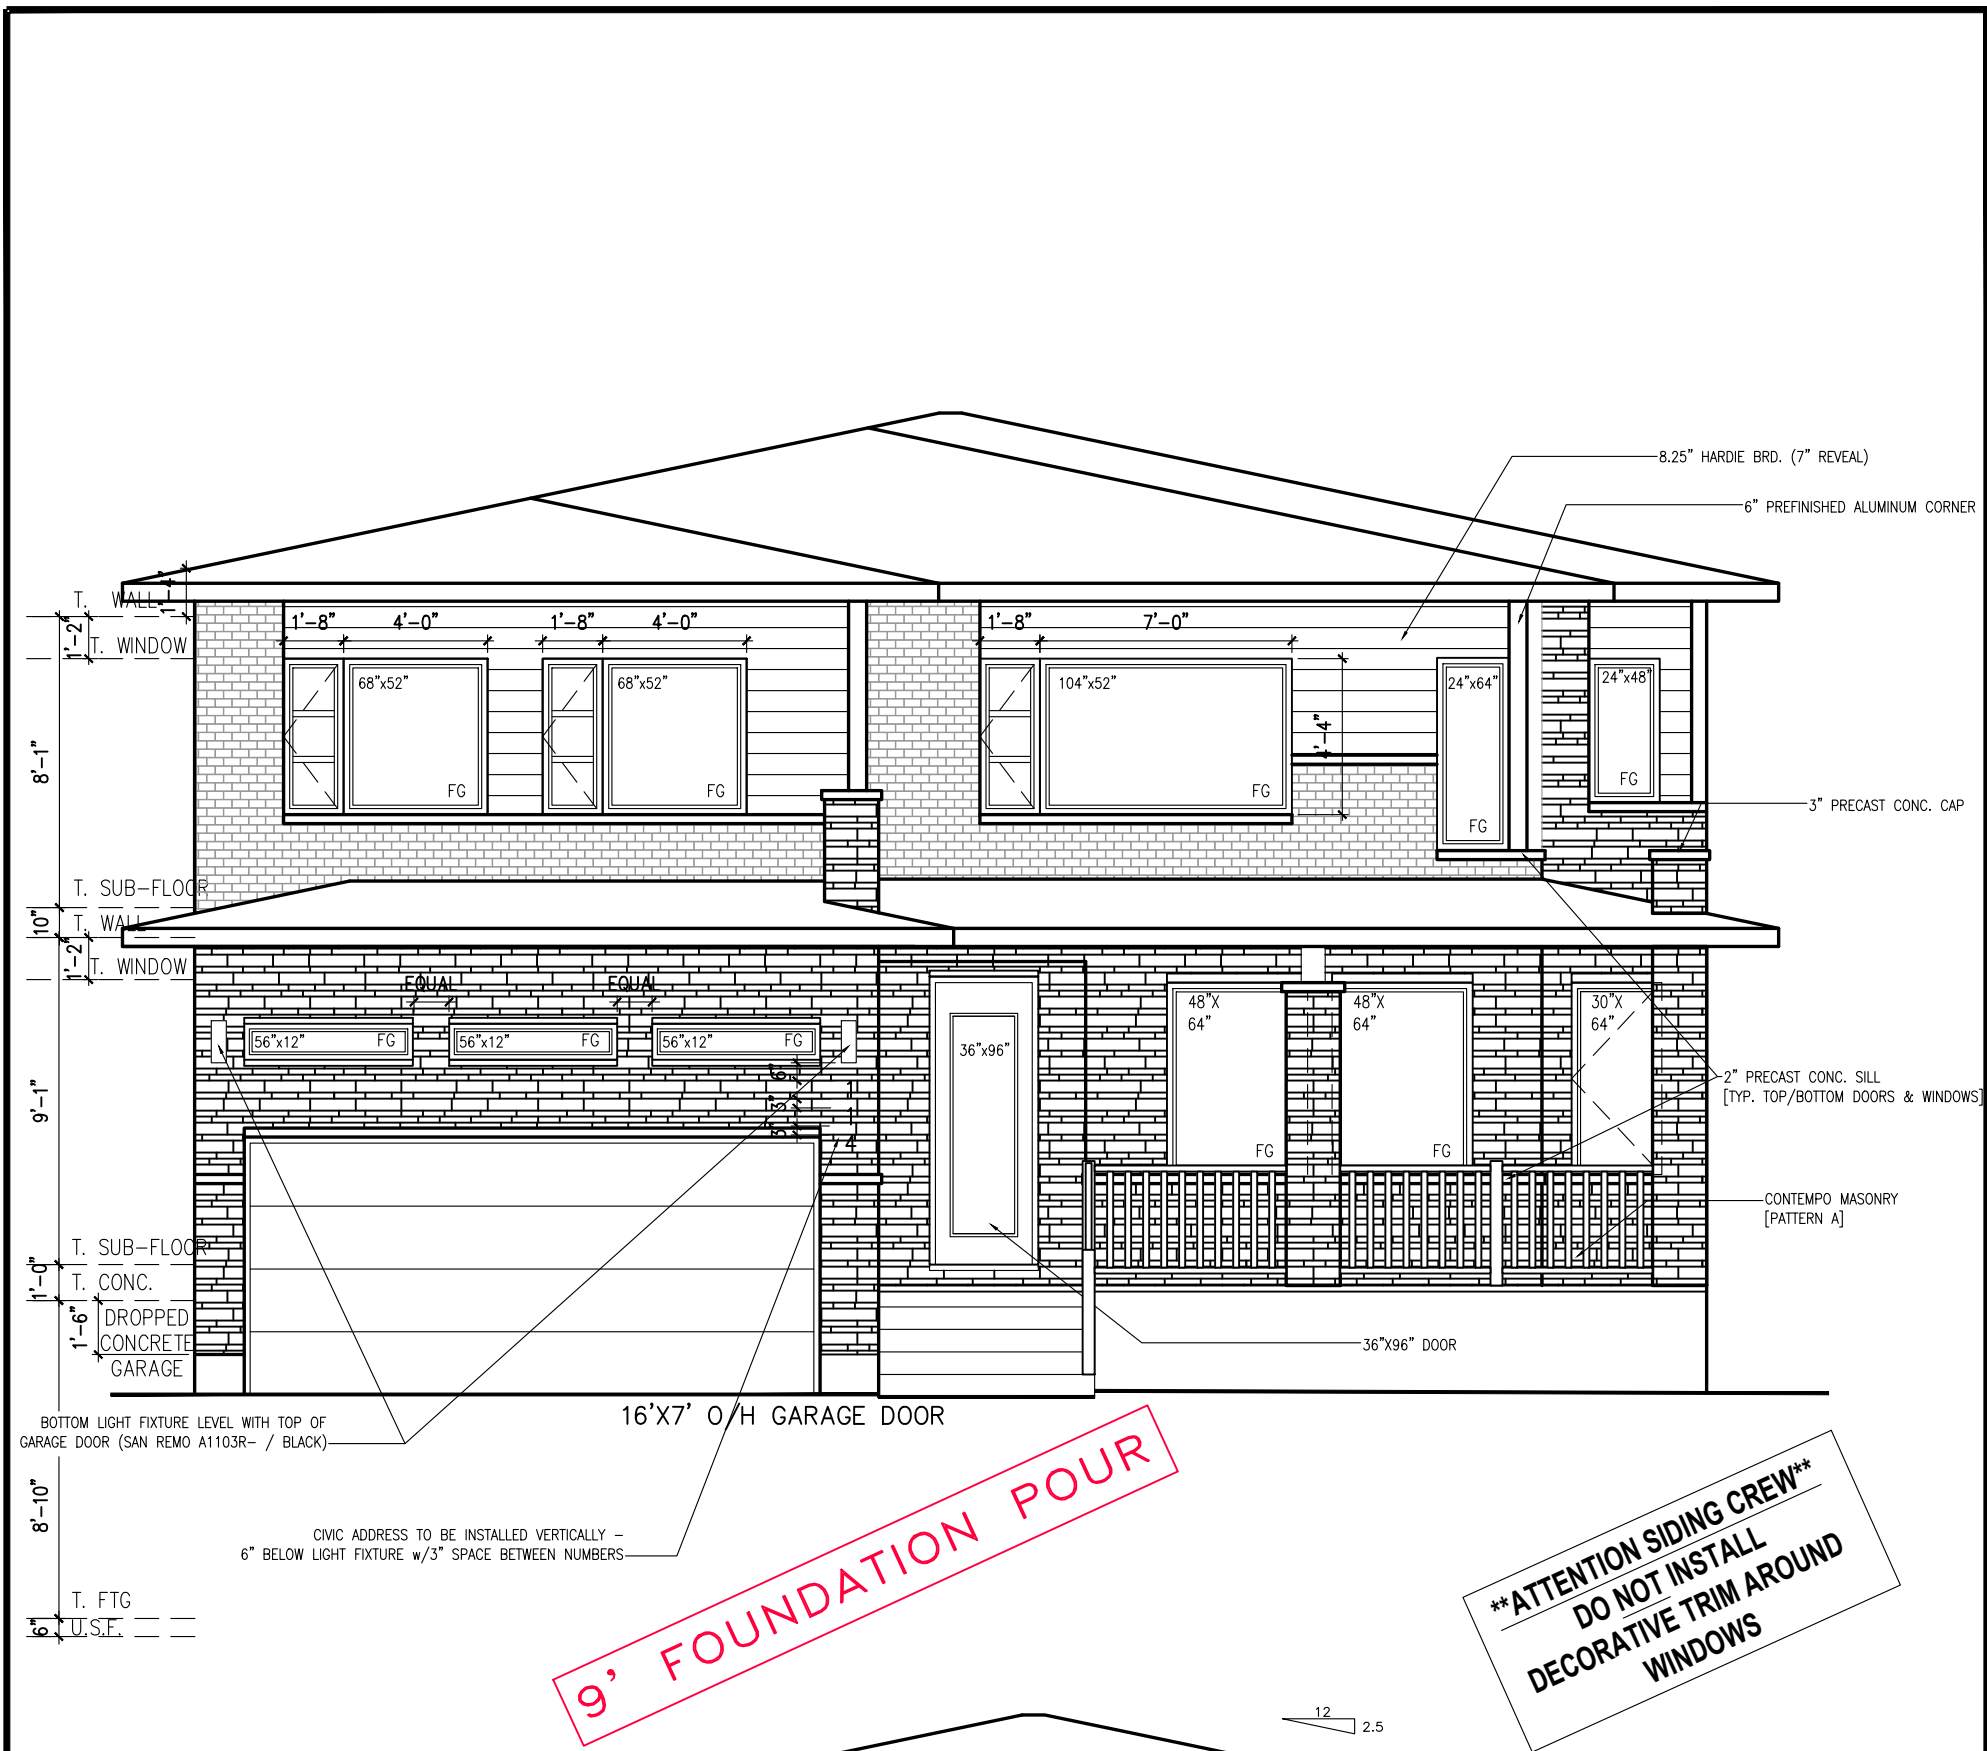

ELEVATION M

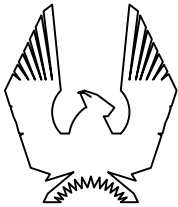

PHOENIX HOMES

NEWINGTON M – 2021

SITE: WHITETAIL RIDGE PHASE 3

LOT NUMBER: 64

CIVIC ADDRESS: 356 ANTLER COURT

10	FINAL FOR SITE	14/03/23	CB
9	FINAL BLACKLINES REV.	16/12/22	CB
8	FINAL BLACKLINES	03/11/22	CB
7	ENGINEERS MARKUPS APPLIED	11/10/22	CB
6	ISSUED FOR ENGINEERING	07/10/22	CB
5	BEP BLACKLINES	02/09/22	CB
No.	Description	dd/mm/yy	By
REVISIONS			

footprint: 518

drawn by: SP


date: JUN 12/16

scale: 3/16"=1'-0"

D.C.L. – 201


sheet no:

5M of 8

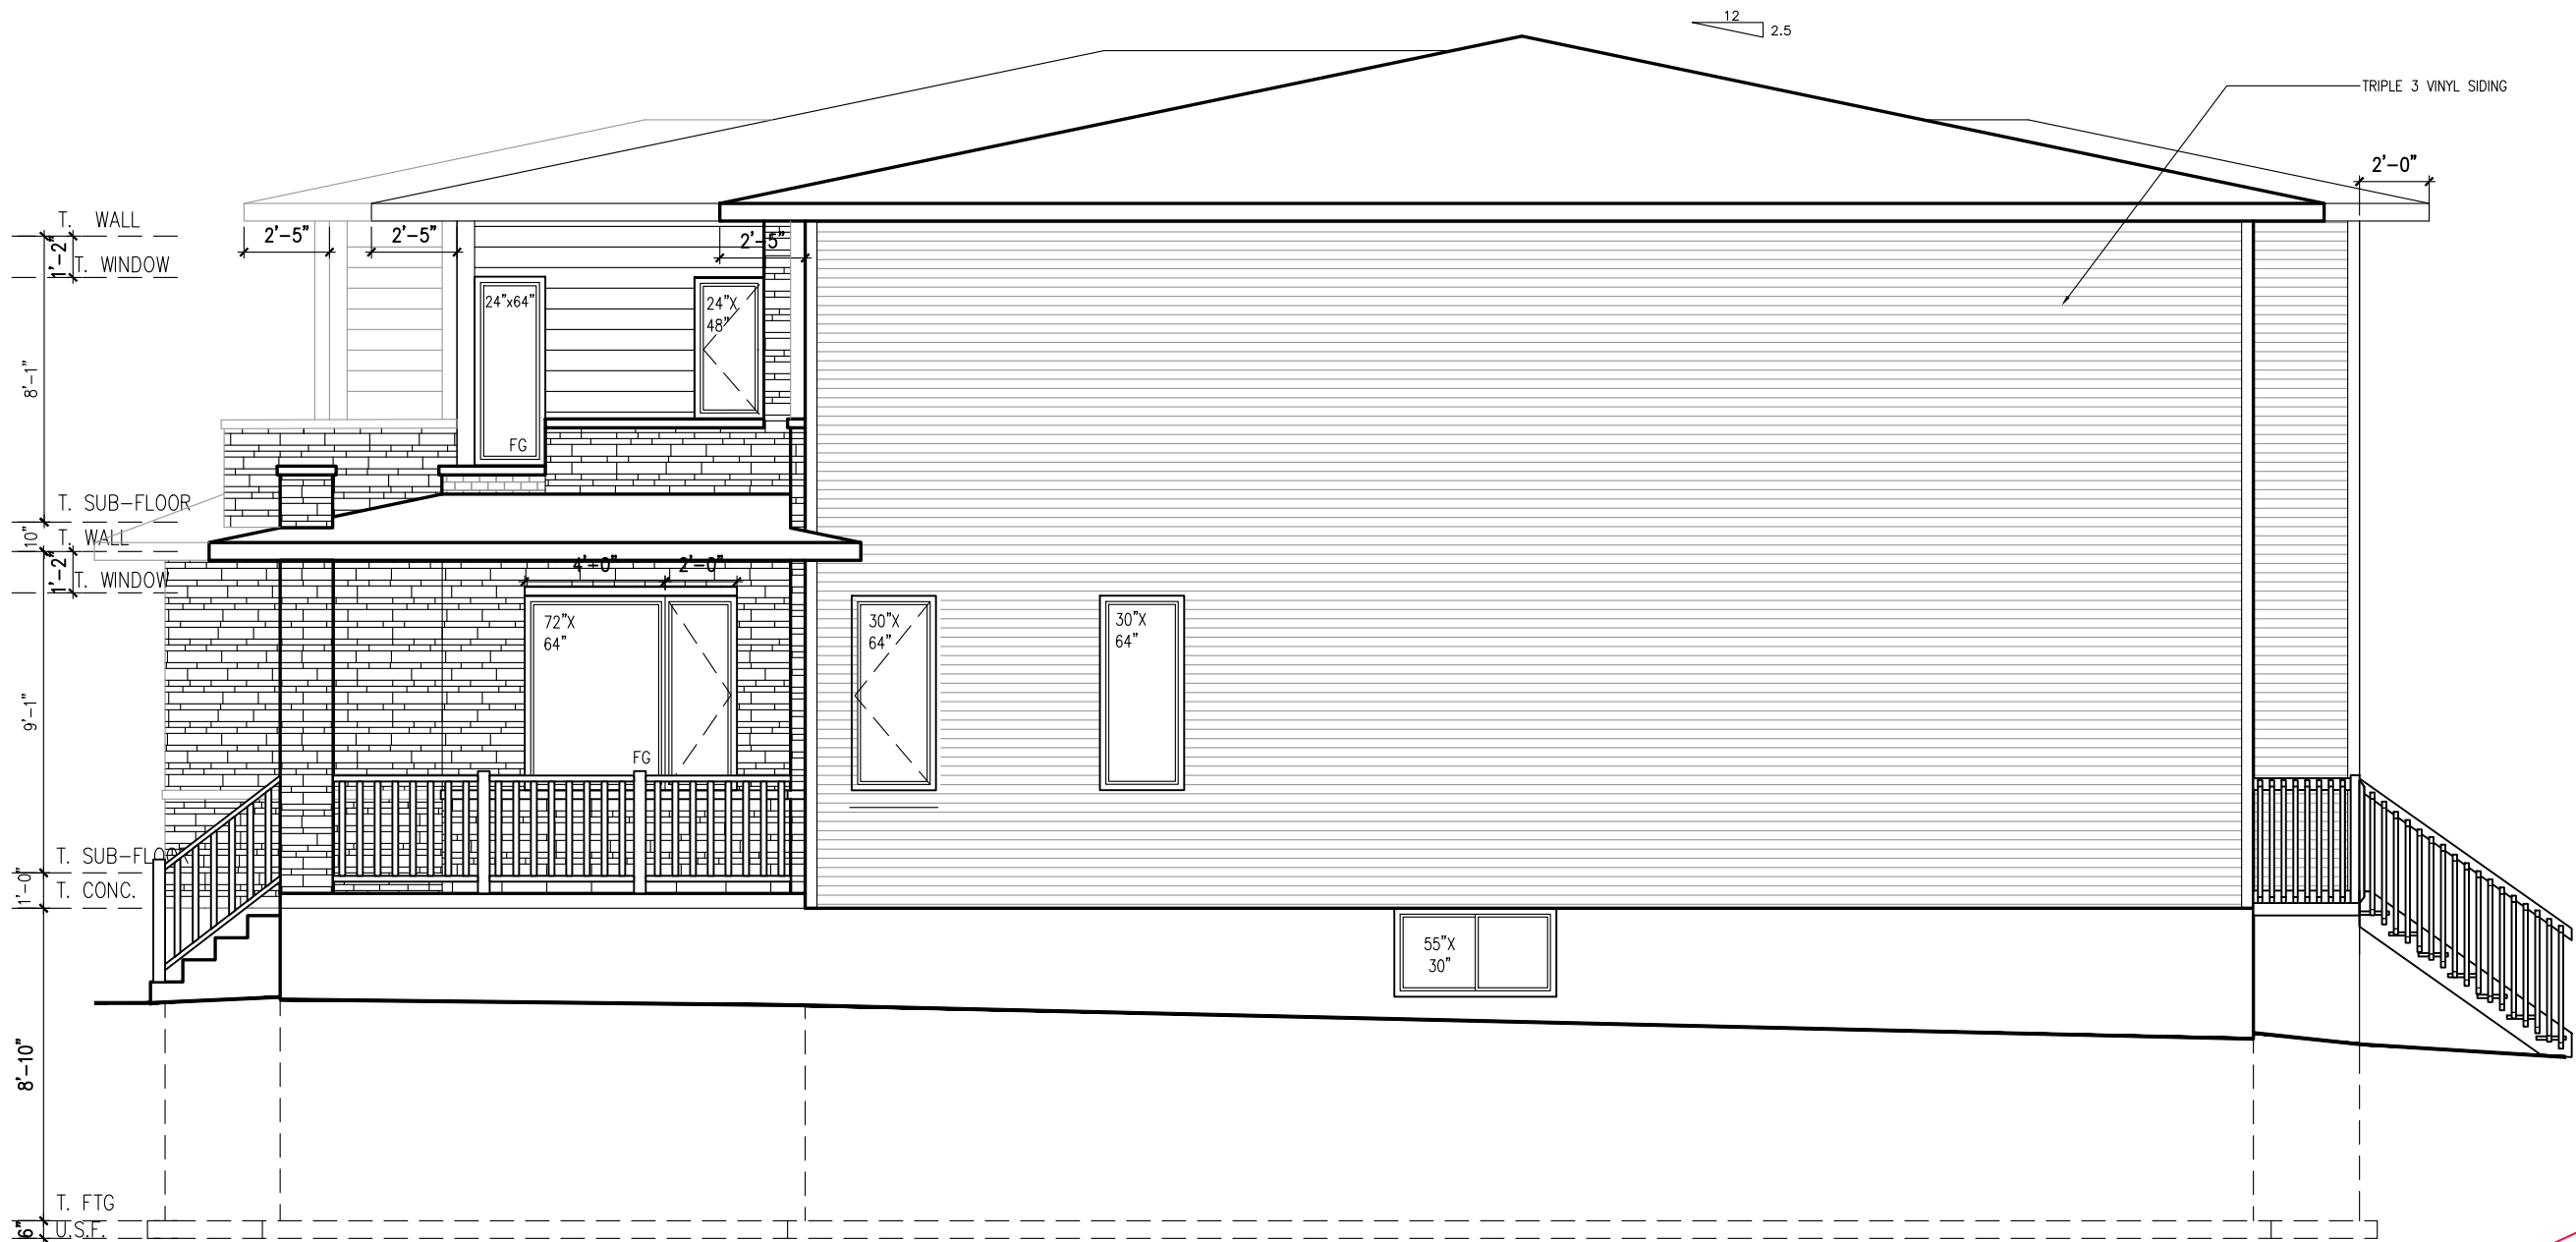

RIGHT SIDE ELEVATION M

9' FOUNDATION POUR

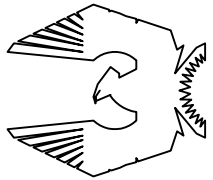**PHOENIX HOMES**

SITE: WHITETAIL RIDGE PHASE 3
LOT NUMBER: 64
CIVIC ADDRESS: 356 ANTLER COURT

NEWINGTON M – 2021

10	FINAL FOR SITE	14/03/23	CB
9	FINAL BLACKLINES REV.	16/12/22	CB
8	FINAL BLACKLINES	03/11/22	CB
7	ENGINEERS MARKUPS APPLIED	11/10/22	CB
6	ISSUED FOR ENGINEERING	07/10/22	CB
5	BEP BLACKLINES	02/09/22	CB
No. Description REVISIONS		ad/mm/yy	By

footprint: 518

drawn by: SP

date: JUN 12/16


scale: 3/16"=1'-0"

D.C.L. – 201

sheet no:

ATTENTION SIDING CREW
DO NOT INSTALL
DECORATIVE TRIM AROUND
WINDOWS

8'-10" T. FTG U.S.F.
1'-0" T. SUB-FLOOR T. CONC.
9'-1" T. SUB-FLOOR T. WALL T. WINDOW
8'-1" T. WALL T. WINDOW

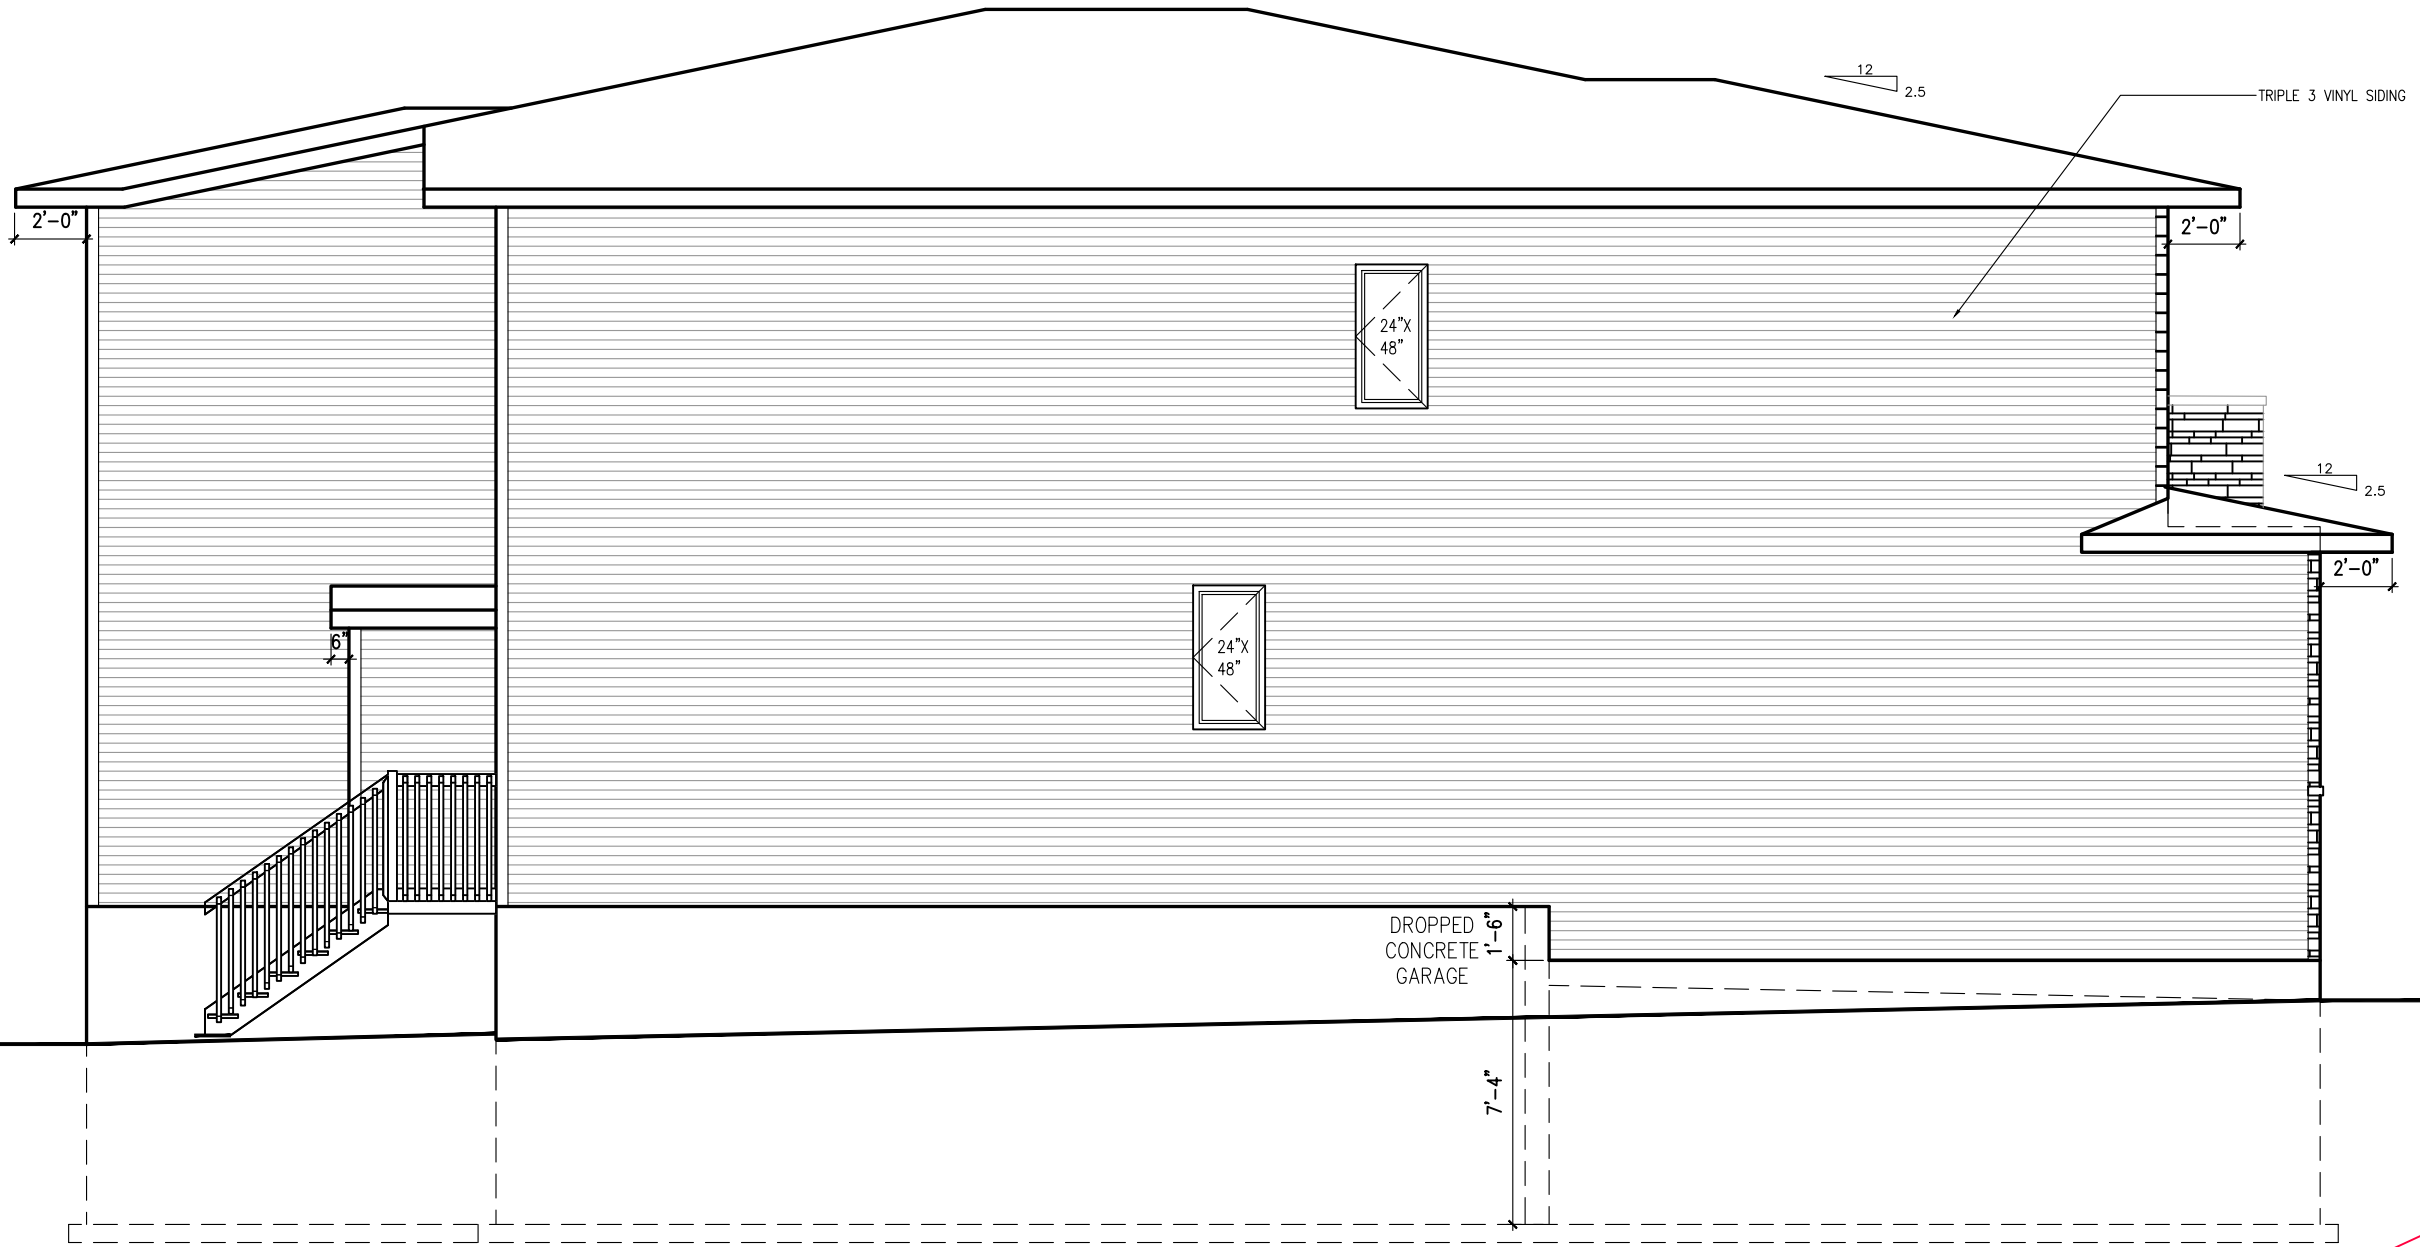

LEFT SIDE ELEVATION M

9' FOUNDATION POUR


****ATTENTION SIDING CREW****
DO NOT INSTALL
DECORATIVE TRIM AROUND
WINDOWS

footprint:	518
drawn by:	SP
date:	JUN 12/16
scale:	3/16"=1'-0"
D.C.L. - 201	sheet no:
7M of 8	

No.	Description	REVISIONS	By
10	FINAL FOR SITE	14/03/23	CB
9	FINAL BLACKLINES REV.	16/12/22	CB
8	FINAL BLACKLINES	03/11/22	CB
7	ENGINEERS MARKUPS APPLIED	11/10/22	CB
6	ISSUED FOR ENGINEERING	07/10/22	CB
5	BEP BLACKLINES	02/09/22	CB


NEWINGTON M - 2021
SITE: WHITETAIL RIDGE PHASE 3
LOT NUMBER: 64
CIVIC ADDRESS: 356 ANTLER COURT

PHOENIX HOMES

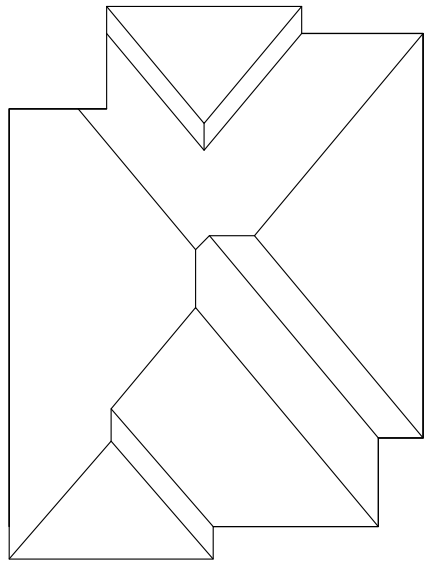


ROOF PLAN

9' FOUNDATION POUR

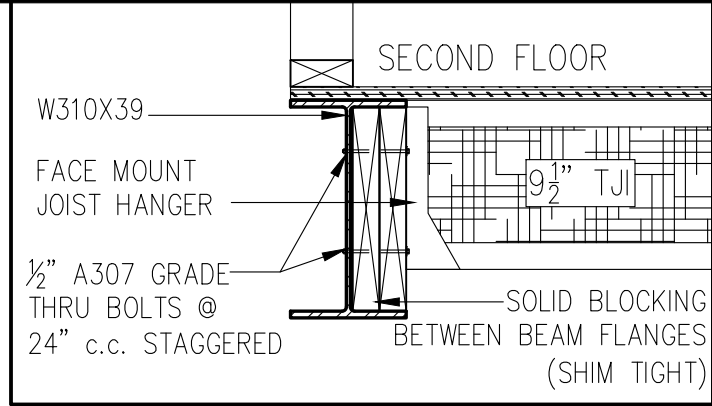

SECTION B-B
STEEL BEAM SECTION DETAIL

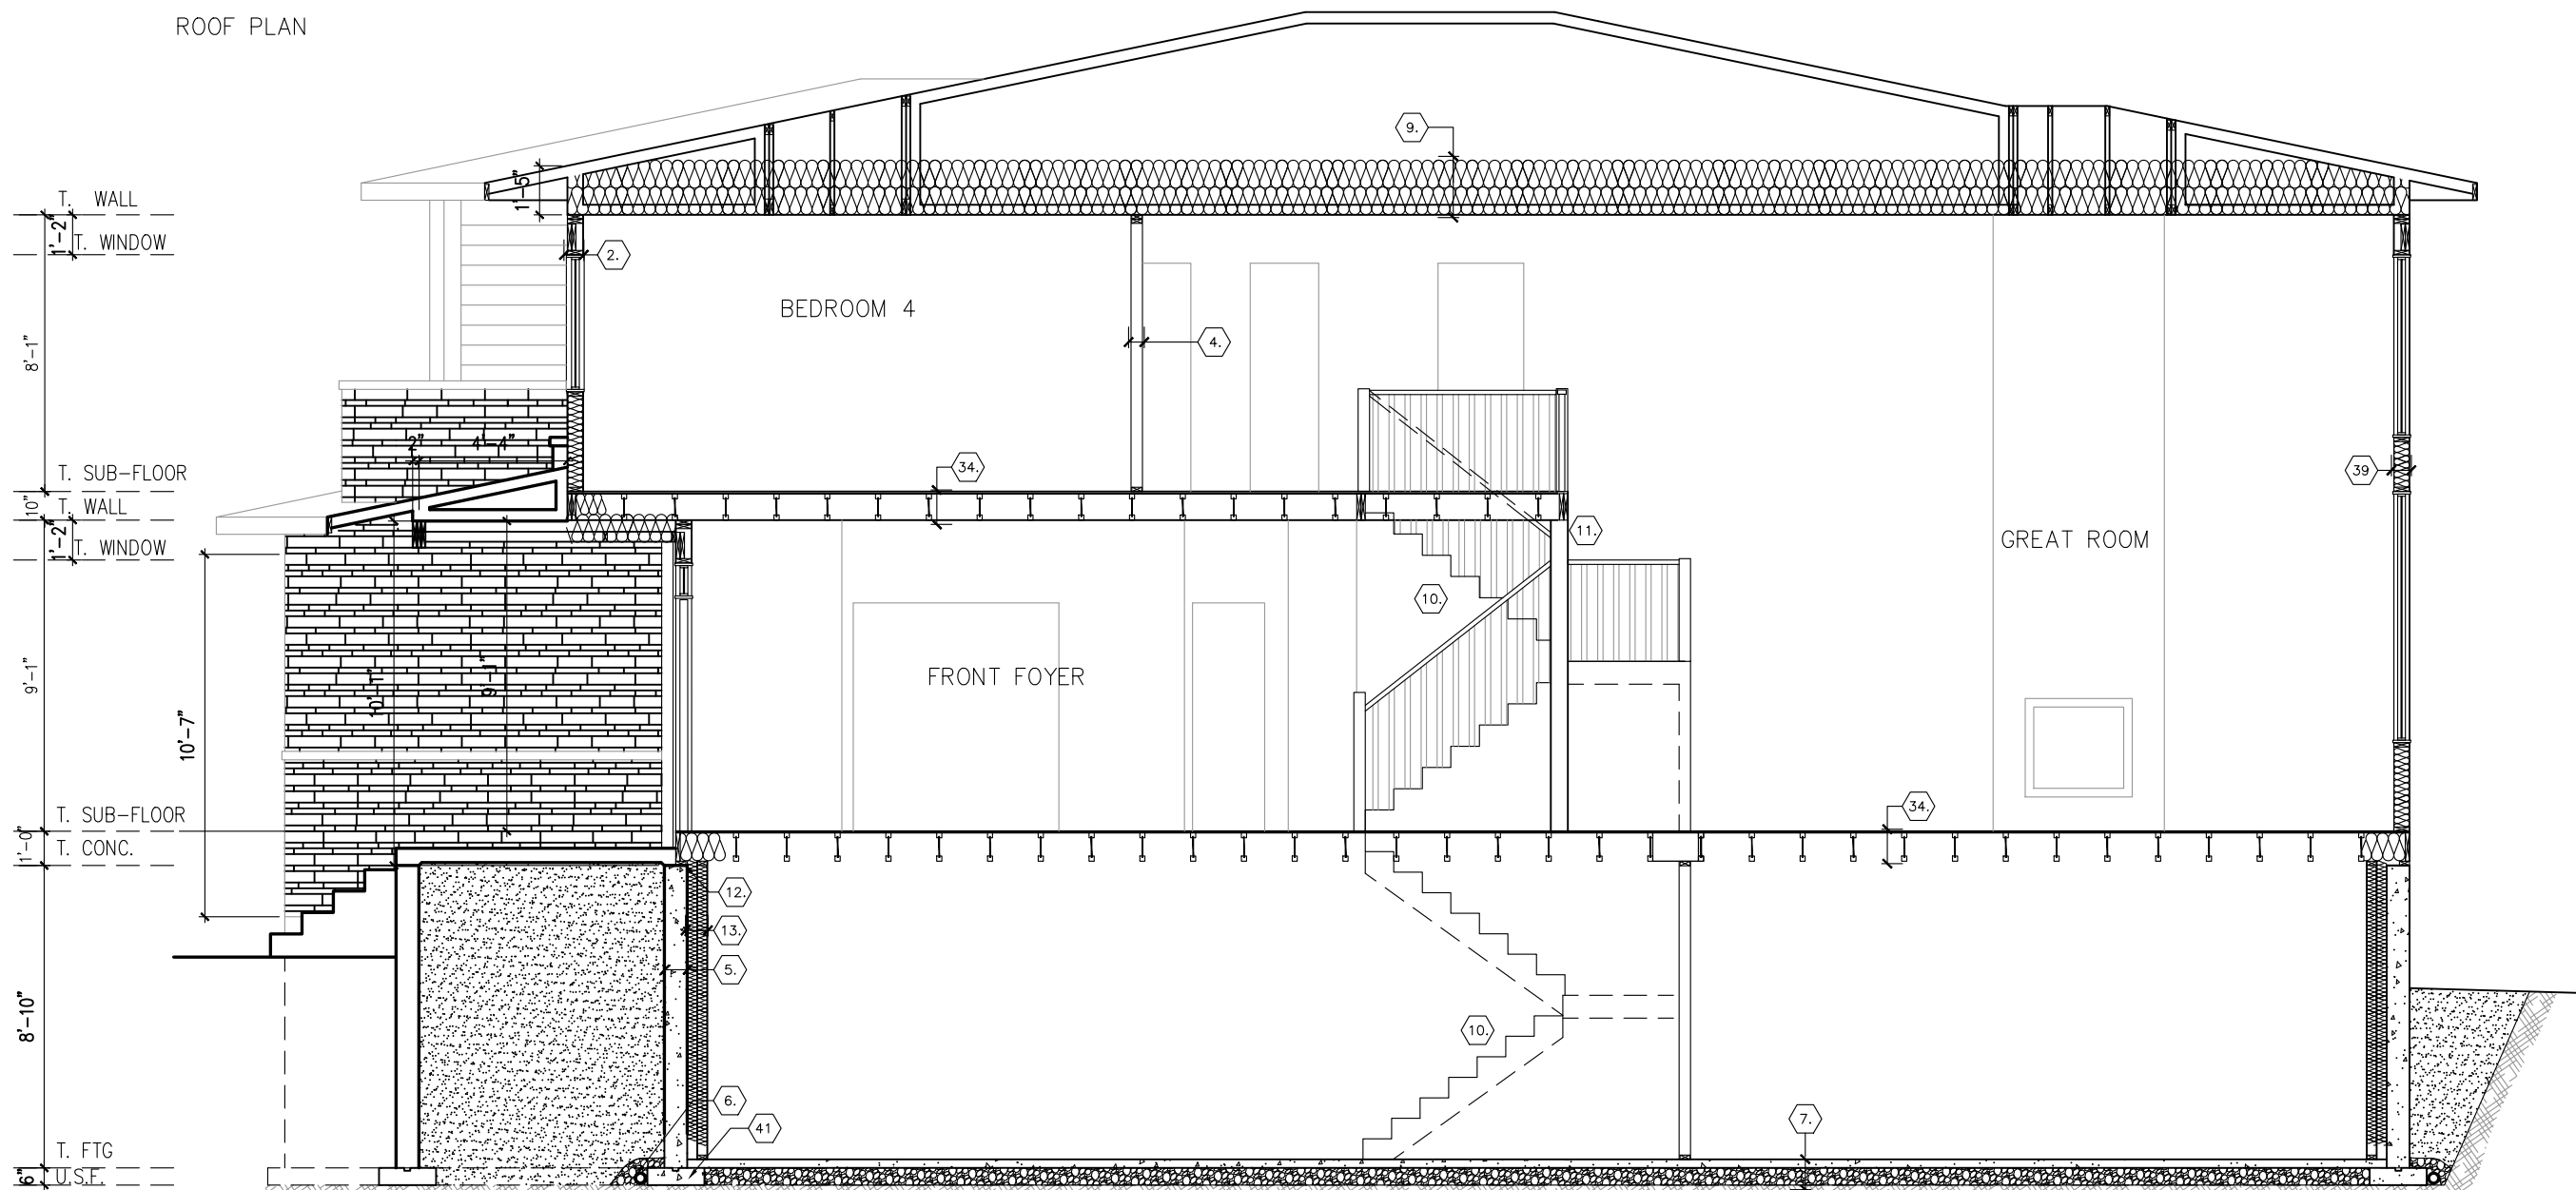

SECTION A-A

SECTIONS ELEVATION M

footprint:	518
drawn by:	SP
date:	JUN 12/16
scale:	3/16"=1'-0"
D.C.L. - 201	
sheet no:	

8M of
8

No.	Description	By
10	FINAL FOR SITE	14/03/23
9	FINAL BLACKLINES REV.	16/12/22
8	FINAL BLACKLINES	03/11/22
7	ENGINEERS MARKUPS APPLIED	11/10/22
6	ISSUED FOR ENGINEERING	07/10/22
5	BEP BLACKLINES	02/09/22
	ad/mm/yy	

NEWINGTON M - 2021
SITE: WHITETAIL RIDGE PHASE 3
LOT NUMBER: 64
CIVIC ADDRESS: 356 ANTLER COURT

PHOENIX HOMES