



FLAT CEILINGS THROUGHOUT
NO STIPPLE

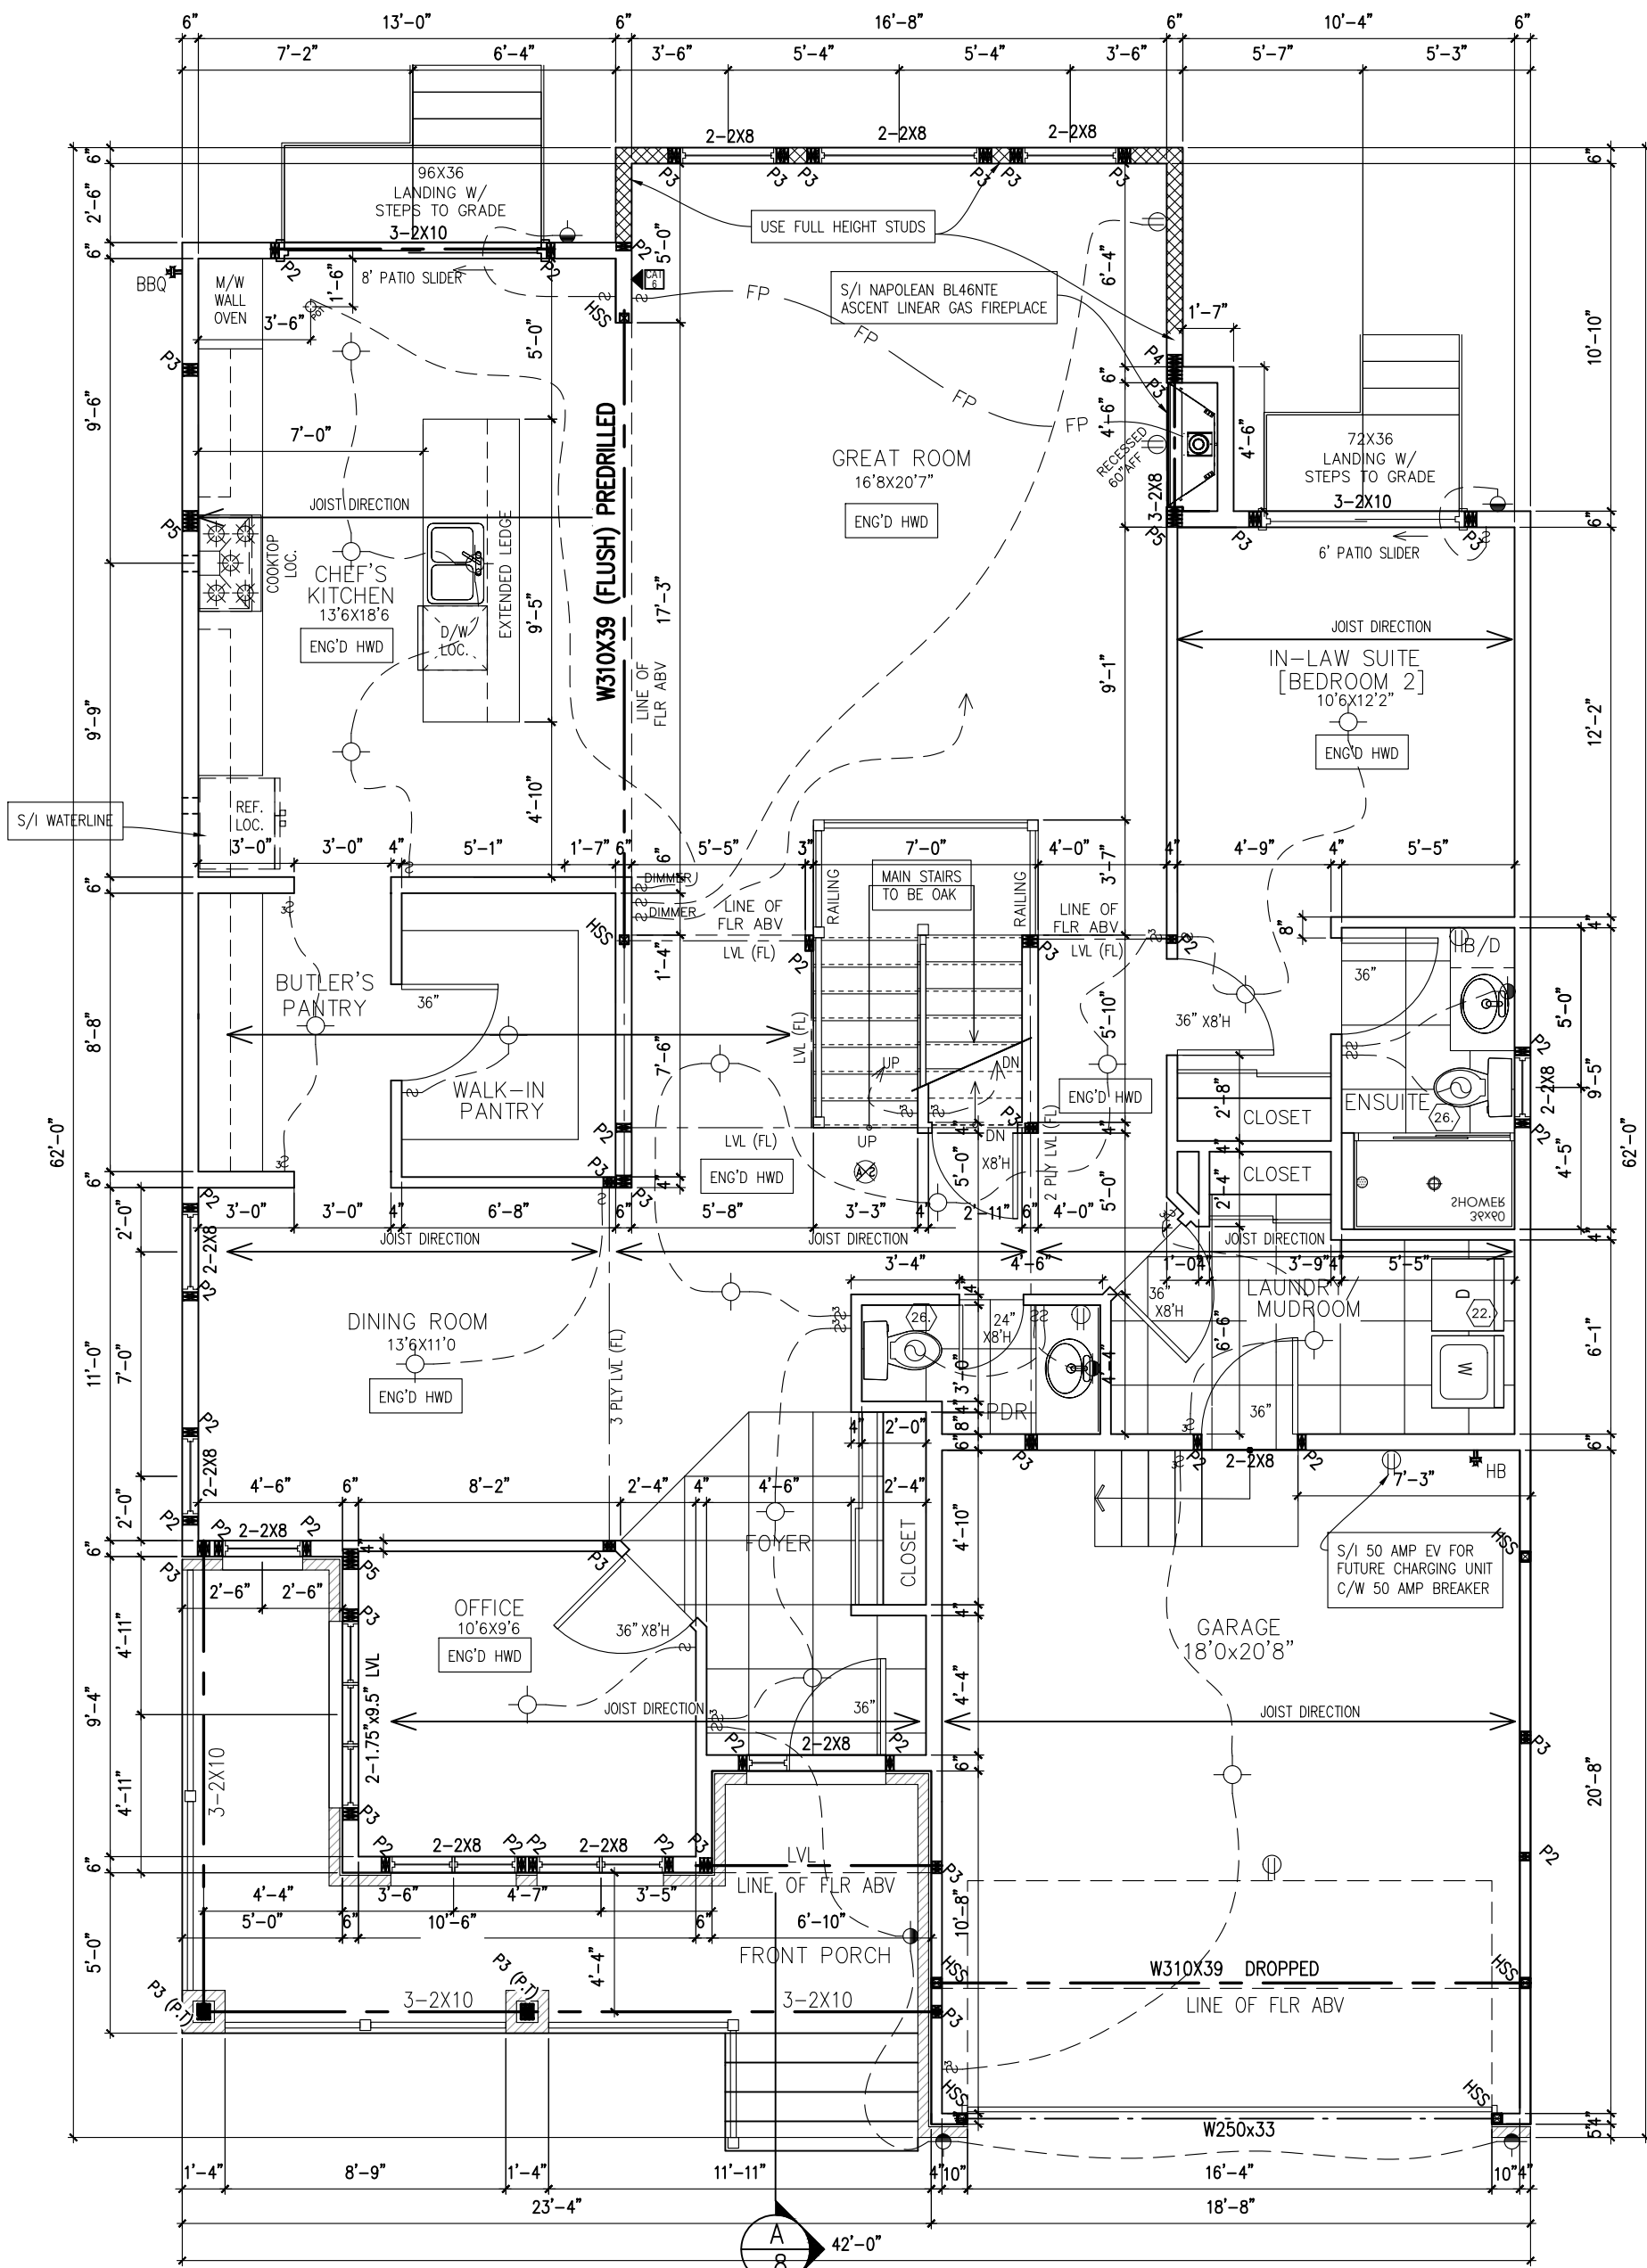

GROUND FLOOR PLAN (ELEVATIONS A)
1782 SQ. FT.

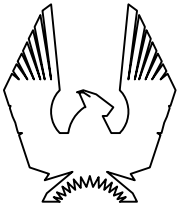

PHOENIX HOMES

NEWINGTON – 2018

SITE: WHITE TAIL RIDGE PH3

LOT NUMBER:


57

CIVIC ADDRESS:
328 ANTLER COURT

12	FINAL FOR SITE – REV CAT6 LOCATIONS	16/05/23	CB
11	FINAL FOR SITE	14/11/22	CB
9	FINAL BLACKLINES	12/10/22	CB
8	ENGINEERS MARKUPS APPLIED	19/07/22	CB
7	ISSUED FOR ENGINEERING	18/07/22	CB
6	ISSUED FOR LAYOUTS	29/06/22	CB
No. Description		dd/mm/yy	By
REVISIONS			


footprint:	518
drawn by:	SP
date:	JUN 12/16
scale:	3/16"=1'-0"
D.C.L. – 187	
sheet no:	3 of 8

FLAT CEILINGS THROUGHOUT
NO STIPPLE

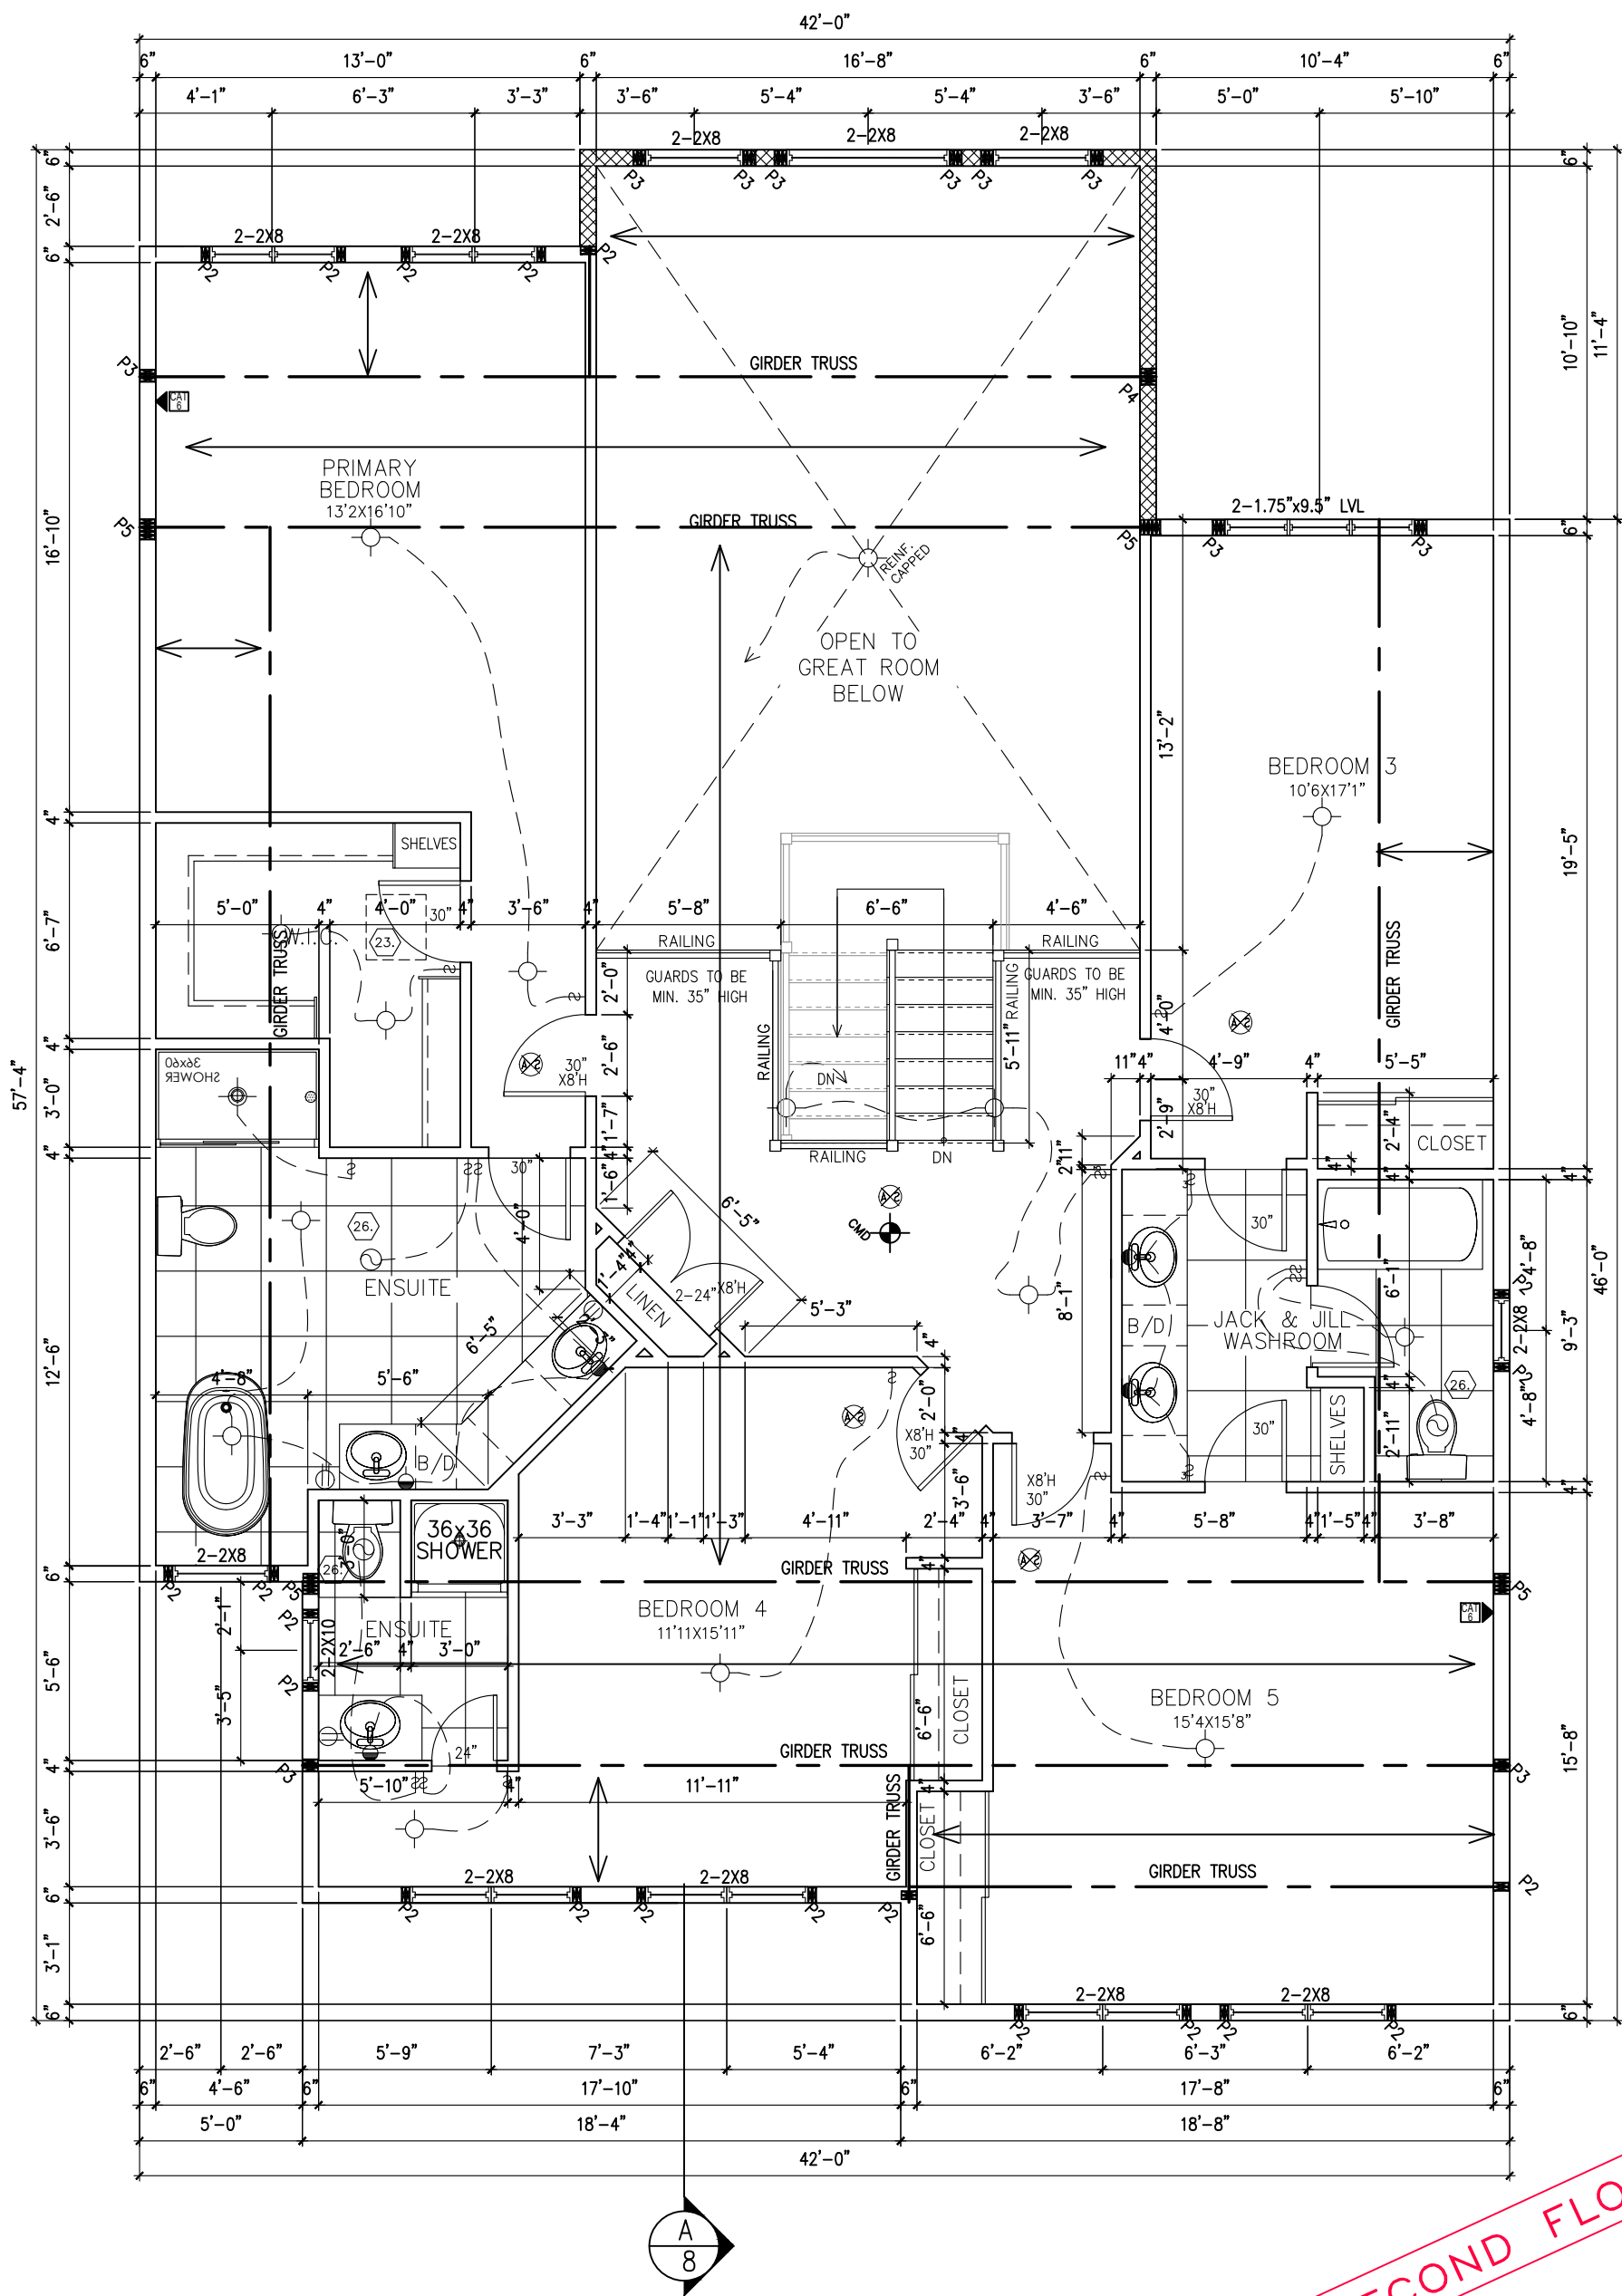

SECOND FLOOR PLAN (ELEVATION A)
1656 SQ. FT.

9' SECOND FLOOR

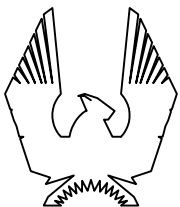

PHOENIX HOMES

NEWINGTON – 2018

SITE: WHITE TAIL RIDGE PH3


LOT NUMBER:


57

CIVIC ADDRESS:
328 ANTLER COURT

12	FINAL FOR SITE – REV CAT6 LOCATIONS	16/05/23	CB
11	FINAL FOR SITE	14/11/22	CB
9	FINAL BLACKLINES	12/10/22	CB
8	ENGINEERS MARKUPS APPLIED	19/07/22	CB
7	ISSUED FOR ENGINEERING	18/07/22	CB
6	ISSUED FOR LAYOUTS	29/06/22	CB
No. Description		dd/mm/yy	By
REVISIONS			

footprint:	518
drawn by:	SP
date:	JUN 12/16
scale:	3/16"=1'-0"
D.C.L. – 187	
sheet no:	4 of 8

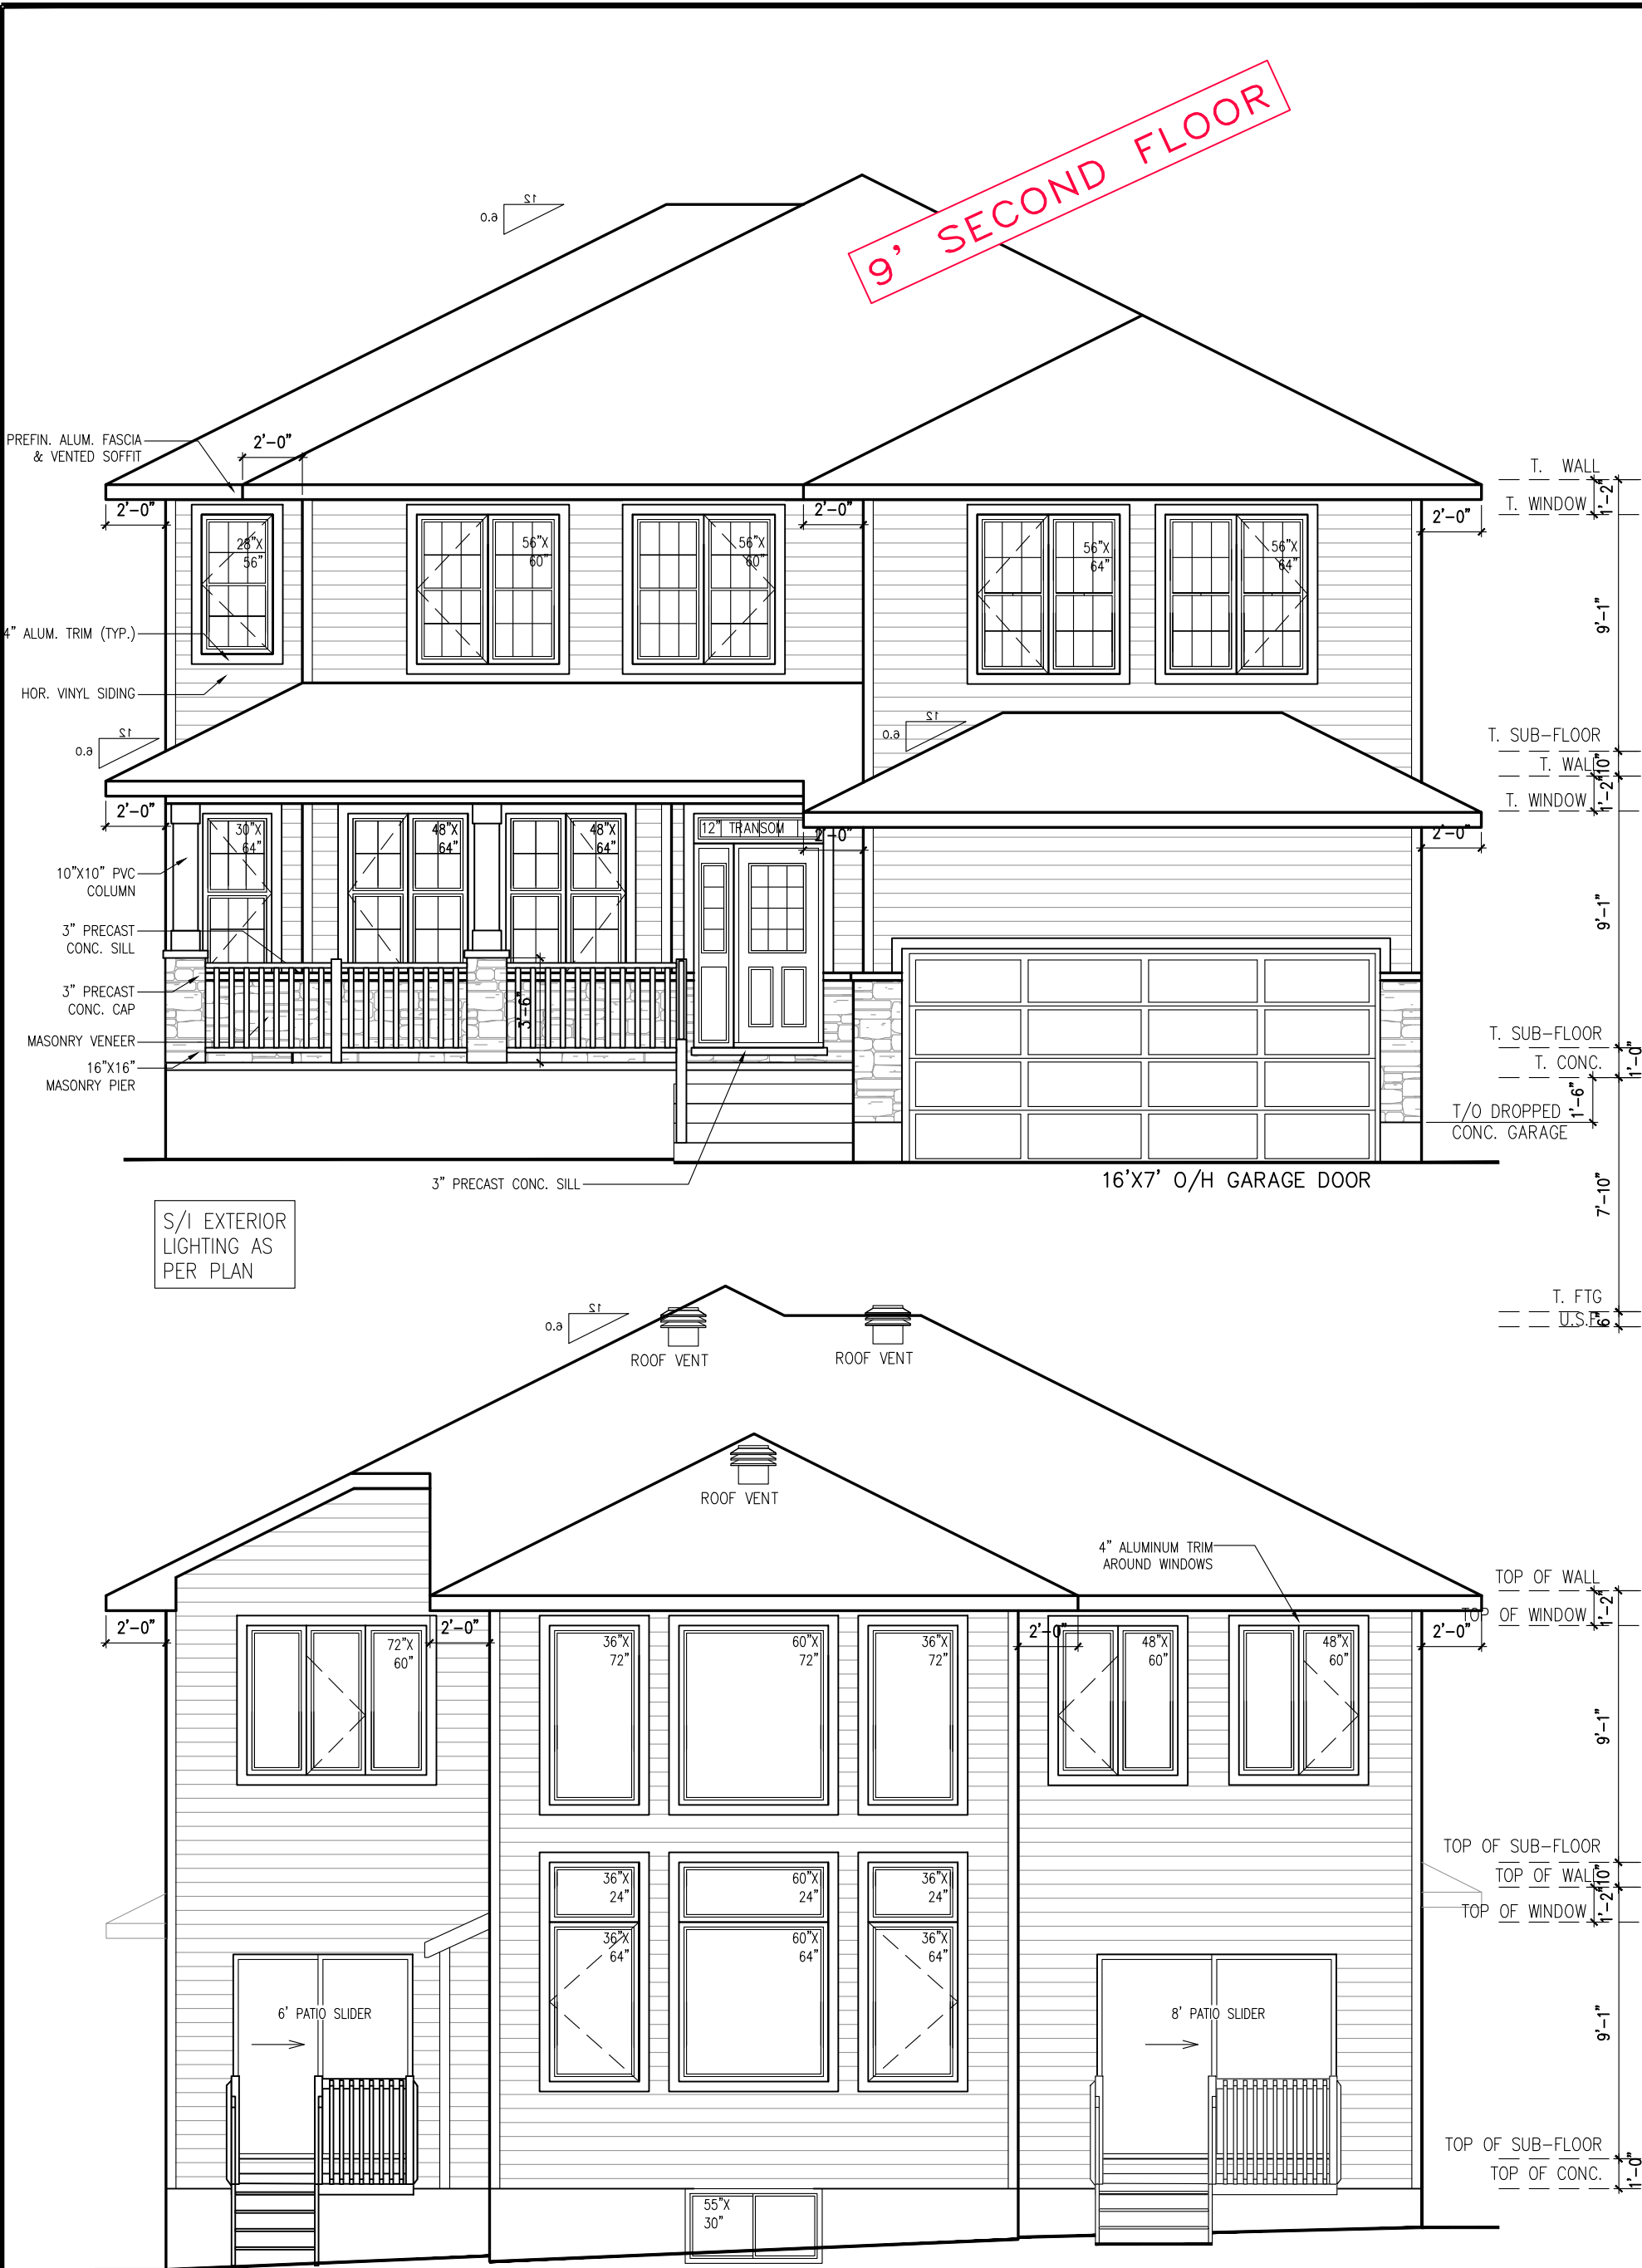

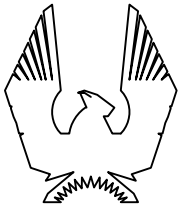

PHOENIX HOMES

NEWINGTON – 2018

SITE: WHITE TAIL RIDGE PH3

LOT NUMBER: **57**

CIVIC ADDRESS:
328 ANTLER COURT

12	FINAL FOR SITE – REV CAT6 LOCATIONS	16/05/23	CB
11	FINAL FOR SITE	14/11/22	CB
9	FINAL BLACKLINES	12/10/22	CB
8	ENGINEERS MARKUPS APPLIED	19/07/22	CB
7	ISSUED FOR ENGINEERING	18/07/22	CB
6	ISSUED FOR LAYOUTS	29/06/22	CB
No.	Description	dd/mm/yy	By
REVISIONS			

footprint: **518**

drawn by: **SP**


date: **JUN 12/16**

scale: **3/16"=1'-0"**

D.C.L. – 187


sheet no:

5 of 8

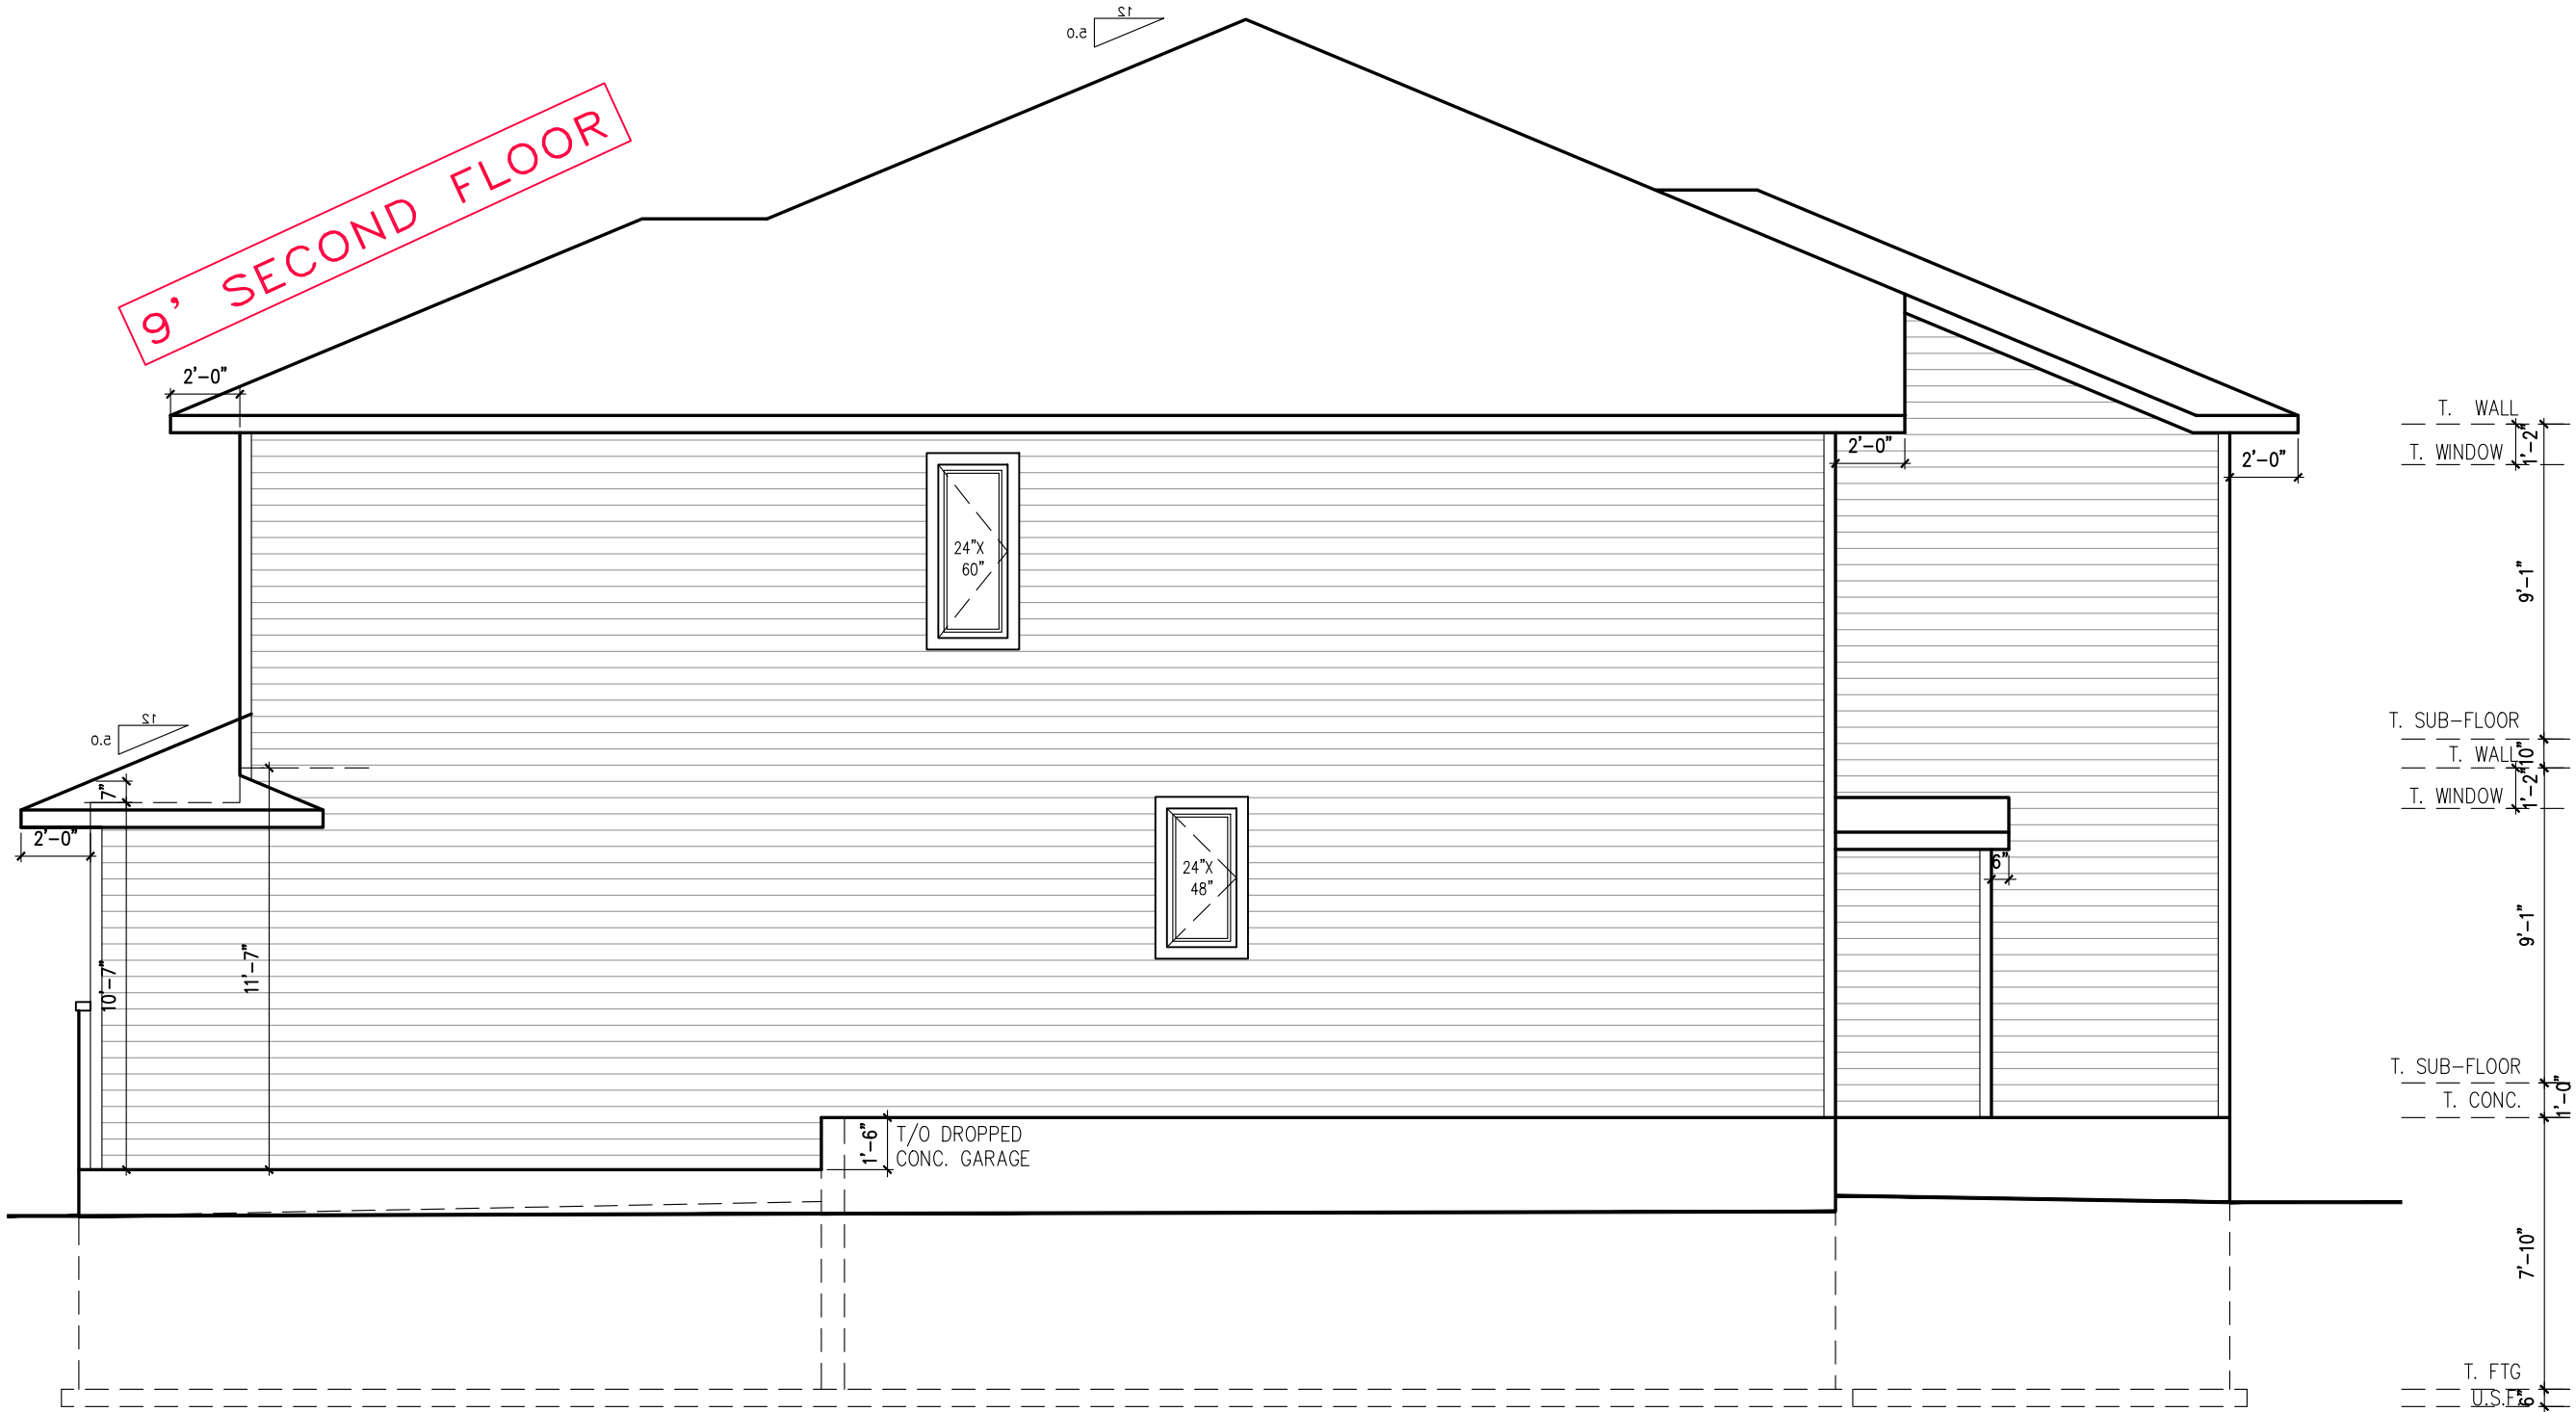

RIGHT SIDE ELEVATION A

WALL AREA 1182 SQ. FT.
LIMITING DISTANCE 5 M (8%)
OPENINGS ALLOWED 94.56 SQ. FT.
OPENINGS PROVIDED 12.1 SQ. FT.

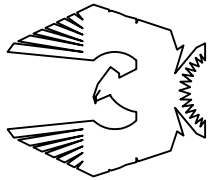

PHOENIX HOMES

NEWINGTON – 2018

SITE: WHITE TAIL RIDGE PH3

LOT NUMBER: 57

CIVIC ADDRESS: 328 ANTLER COURT

12	FINAL FOR SITE – REV CAT6 LOCATIONS	16/05/23	CB
11	FINAL FOR SITE	14/11/22	CB
9	FINAL BLACKLINES	12/10/22	CB
8	ENGINEERS MARKUPS APPLIED	19/07/22	CB
7	ISSUED FOR ENGINEERING	18/07/22	CB
6	ISSUED FOR LAYOUTS	29/06/22	CB
No.	Description	ad/mm/yy	By
REVISIONS			

footprint: 518

drawn by: SP

date: JUN 12/16

scale: 3/16"=1'-0"

D.C.L. – 187

sheet no:

6 of 8



LEFT SIDE ELEVATION A

WALL AREA 1189 SQ. FT.
LIMITING DISTANCE 12 M (55%)
OPENINGS ALLOWED 653.95 SQ. FT.
OPENINGS PROVIDED 52.9 SQ. FT.

footprint:	518
drawn by:	SP
date:	JUN 12/16
scale:	3/16"=1'-0"
D.C.L. - 187	
sheet no:	

12	FINAL FOR SITE - REV CAT6 LOCATIONS	16/05/23	CB
11	FINAL FOR SITE	14/11/22	CB
9	FINAL BLACKLINES	12/10/22	CB
8	ENGINEERS MARKUPS APPLIED	19/07/22	CB
7	ISSUED FOR ENGINEERING	18/07/22	CB
6	ISSUED FOR LAYOUTS	29/06/22	CB
No.	Description	dd/mm/yy	By


NEWINGTON - 2018

SITE: WHITE TAIL RIDGE PH3

LOT NUMBER: 57


CIVIC ADDRESS: 328 ANTLER COURT

PHOENIX HOMES

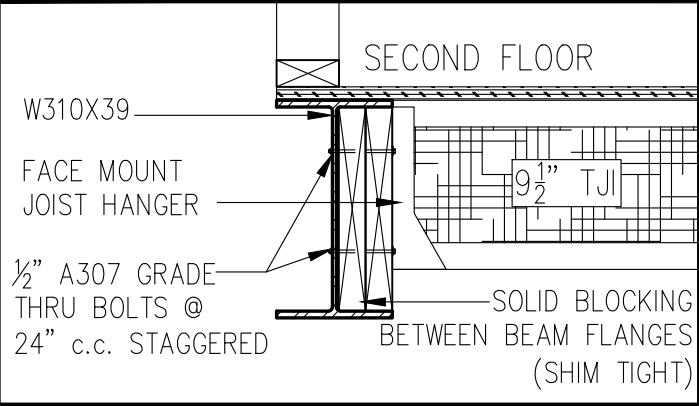


SECTION B-B
STEEL BEAM SECTION DETAIL

9' SECOND FLOOR

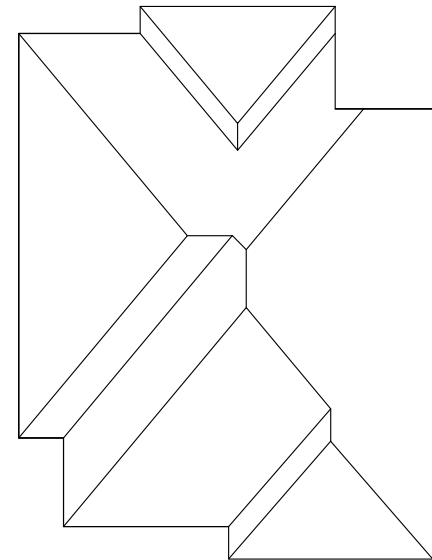

ROOF PLAN

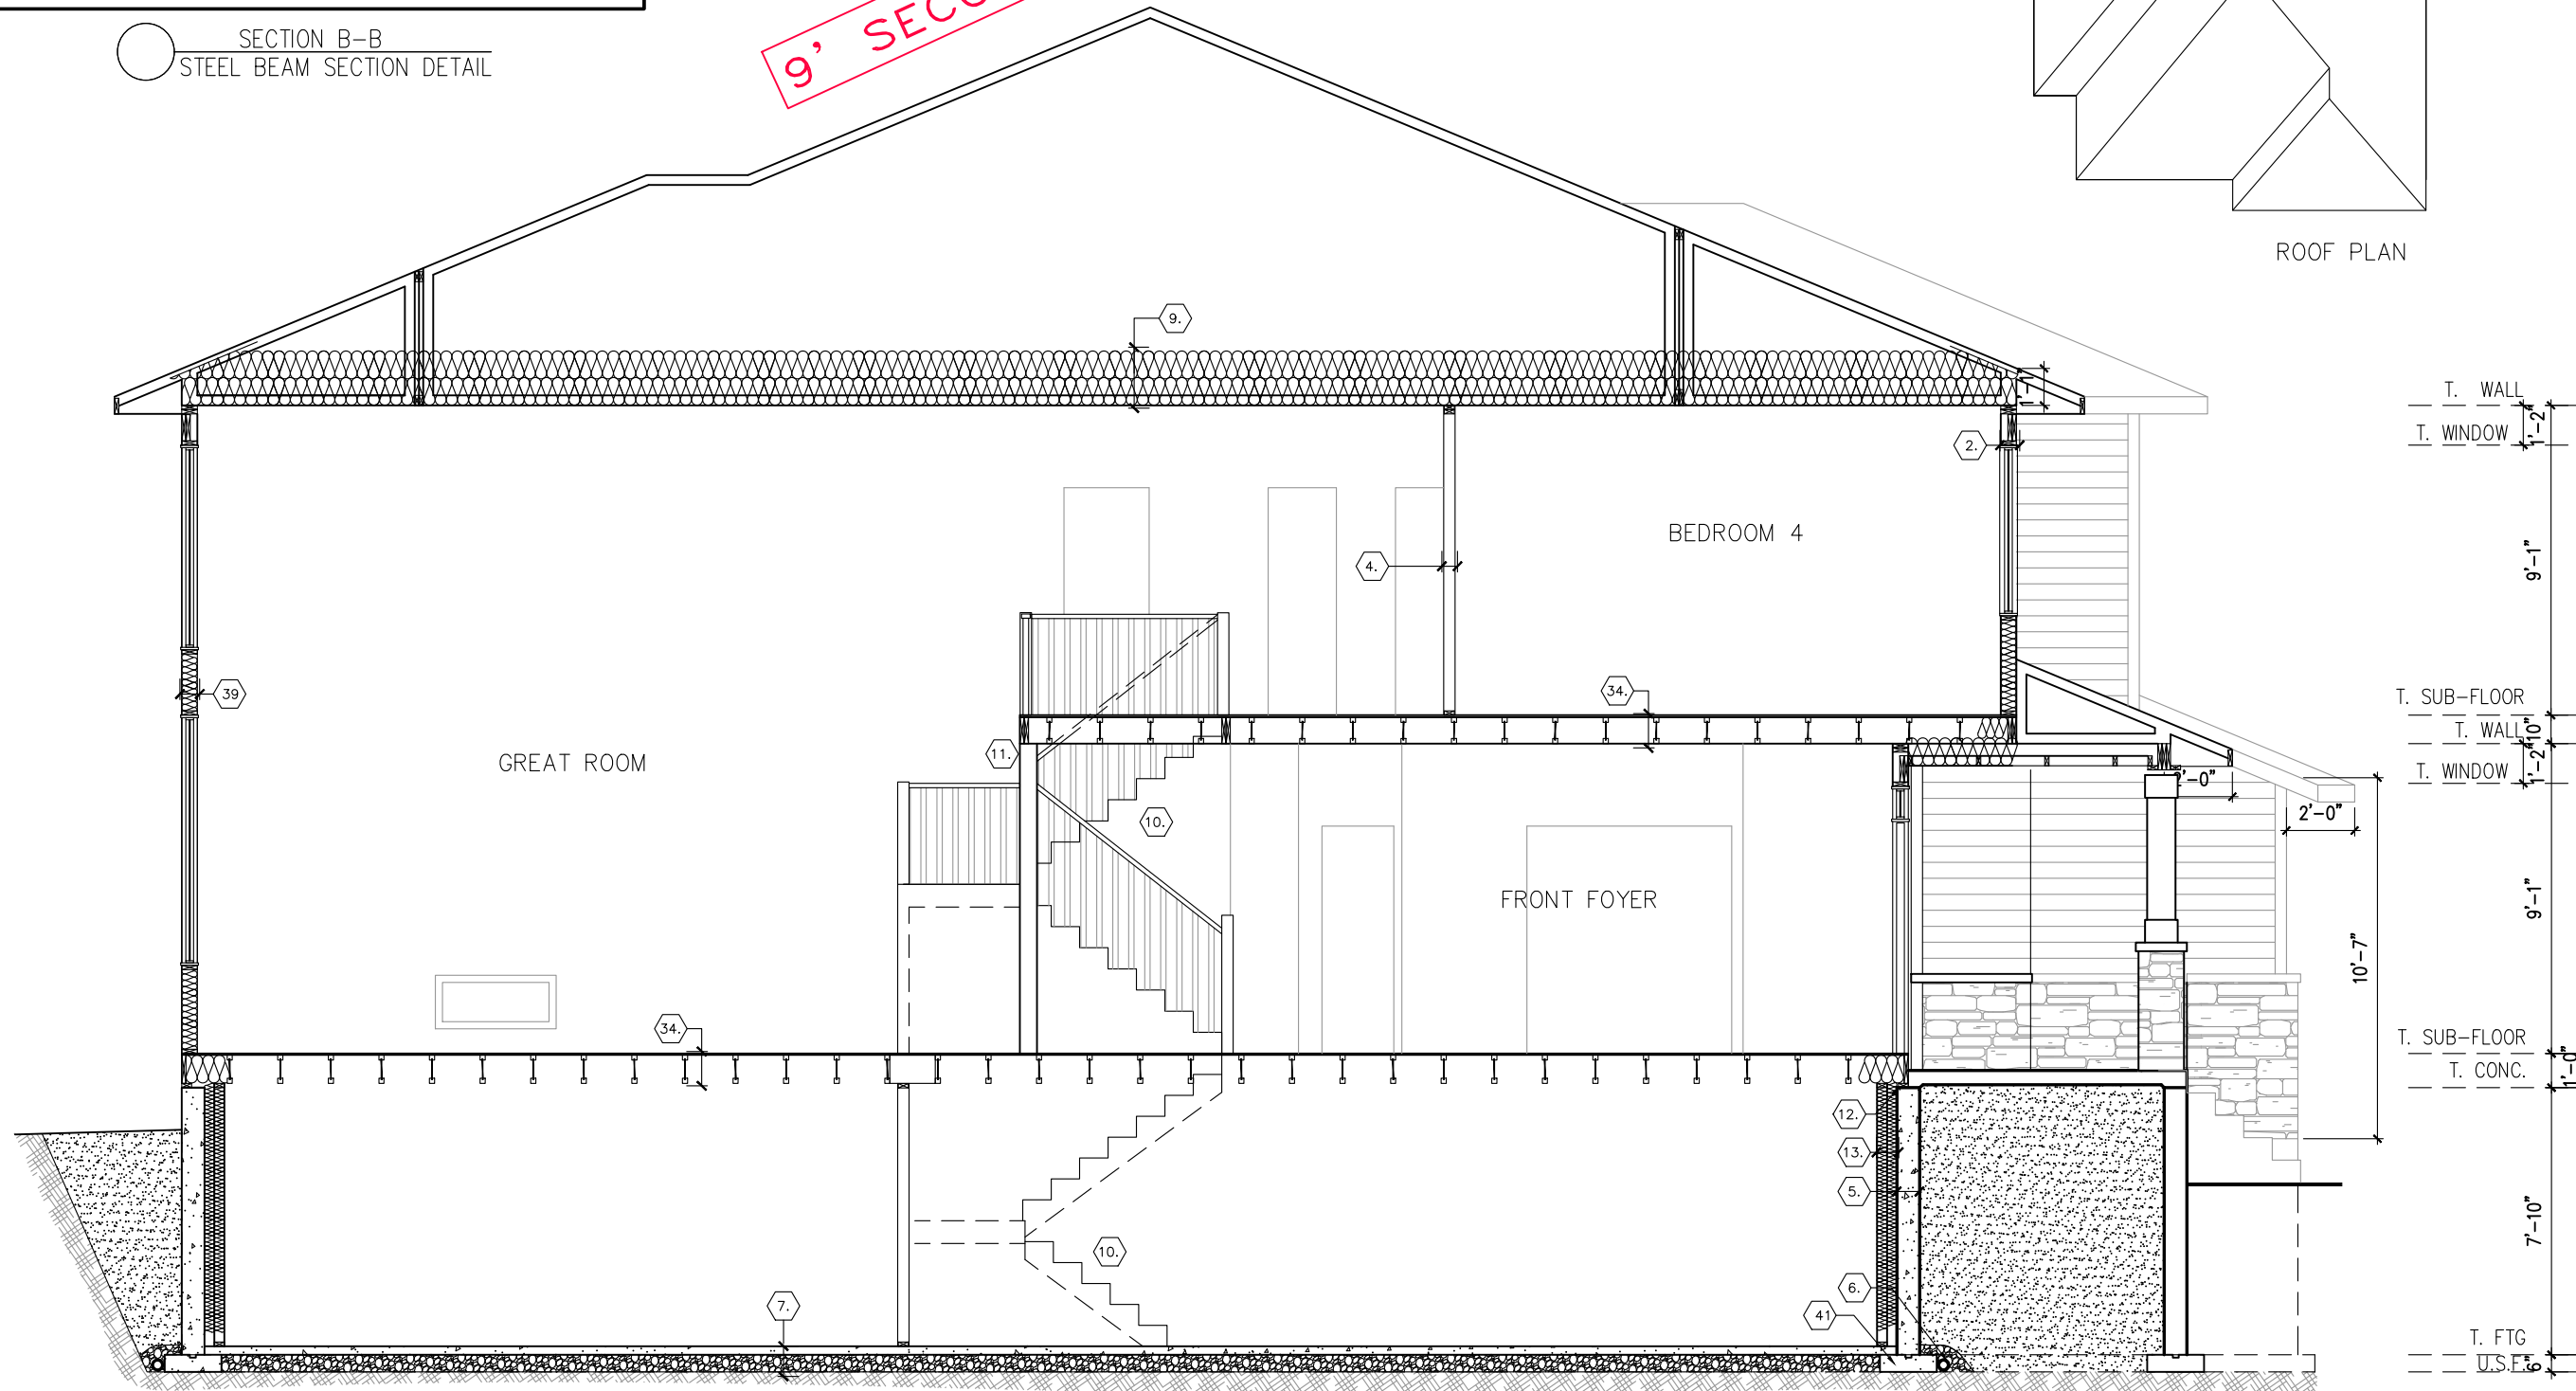

T. WALL
T. WINDOW
1'-2"

T. SUB-FLOOR
T. WALL
T. WINDOW
1'-2"

T. SUB-FLOOR
T. CONC.
1'-0"

7'-10"
T. FTG
U.S.F. 6

SECTIONS ELEVATION A

SECTION A-A

footprint:	518
drawn by:	SP
date:	JUN 12/16
scale:	3/16"=1'-0"
D.C.L. - 187	sheet no:
8 of 8	

No.	Description	By
12	FINAL FOR SITE - REV CAT6 LOCATIONS	CB
11	FINAL FOR SITE	CB
9	FINAL BLACKLINES	CB
8	ENGINEERS MARKUPS APPLIED	CB
7	ISSUED FOR ENGINEERING	CB
6	ISSUED FOR LAYOUTS	CB
REVISIONS		

NEWINGTON - 2018
SITE: WHITE TAIL RIDGE PH3
LOT NUMBER: 57
CIVIC ADDRESS: 328 ANTLER COURT

PHOENIX HOMES