


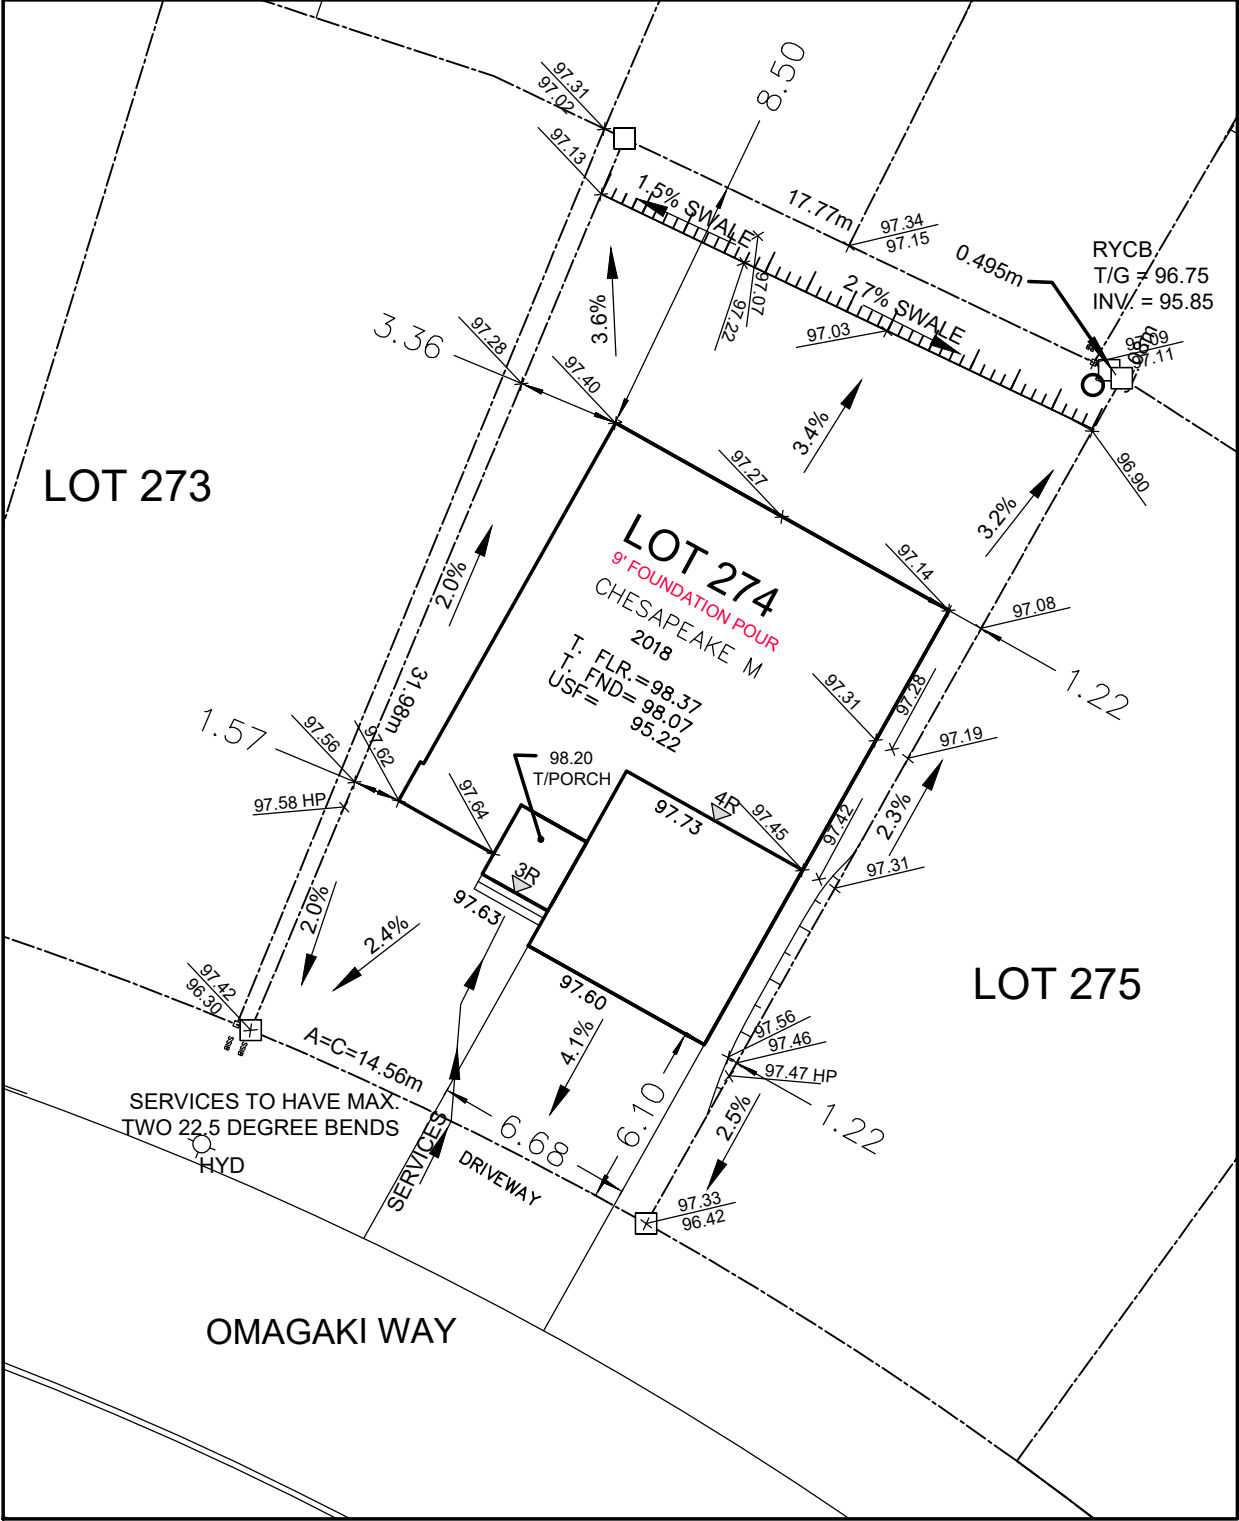

Owner/Applicant DCR/PHOENIX HOMES Telephone # 723-9227 Plan # 4M- 1618 Project name:PATHWAYS Civic Address:910 OMAGAKI WAY House model:CHESAPEAKE M	 LOT274 SITE/GRADING PLAN PATHWAYS PHASE 2 INDIVIDUAL LOT GRADING REVIEW SUMMARY FOR SITED HOUSE AS COMPARED WITH OVERALL SUBDIVISION PLAN
Bldg. Ht. _____m Lot coverage _____% Scale 1:250 Sod Area _____m² Asphalt Area _____m²	NOTE: THIS PLAN IS NOT A SURVEY PLAN OR SUBDIVISION PLAN WITHIN THE MEANING OF PLANNING ACT.
CHECKED/APPROVED BY: T.L.MAK ENG. SEP. 6, 2022 REV. SEP. 22, 2022 – CB	