


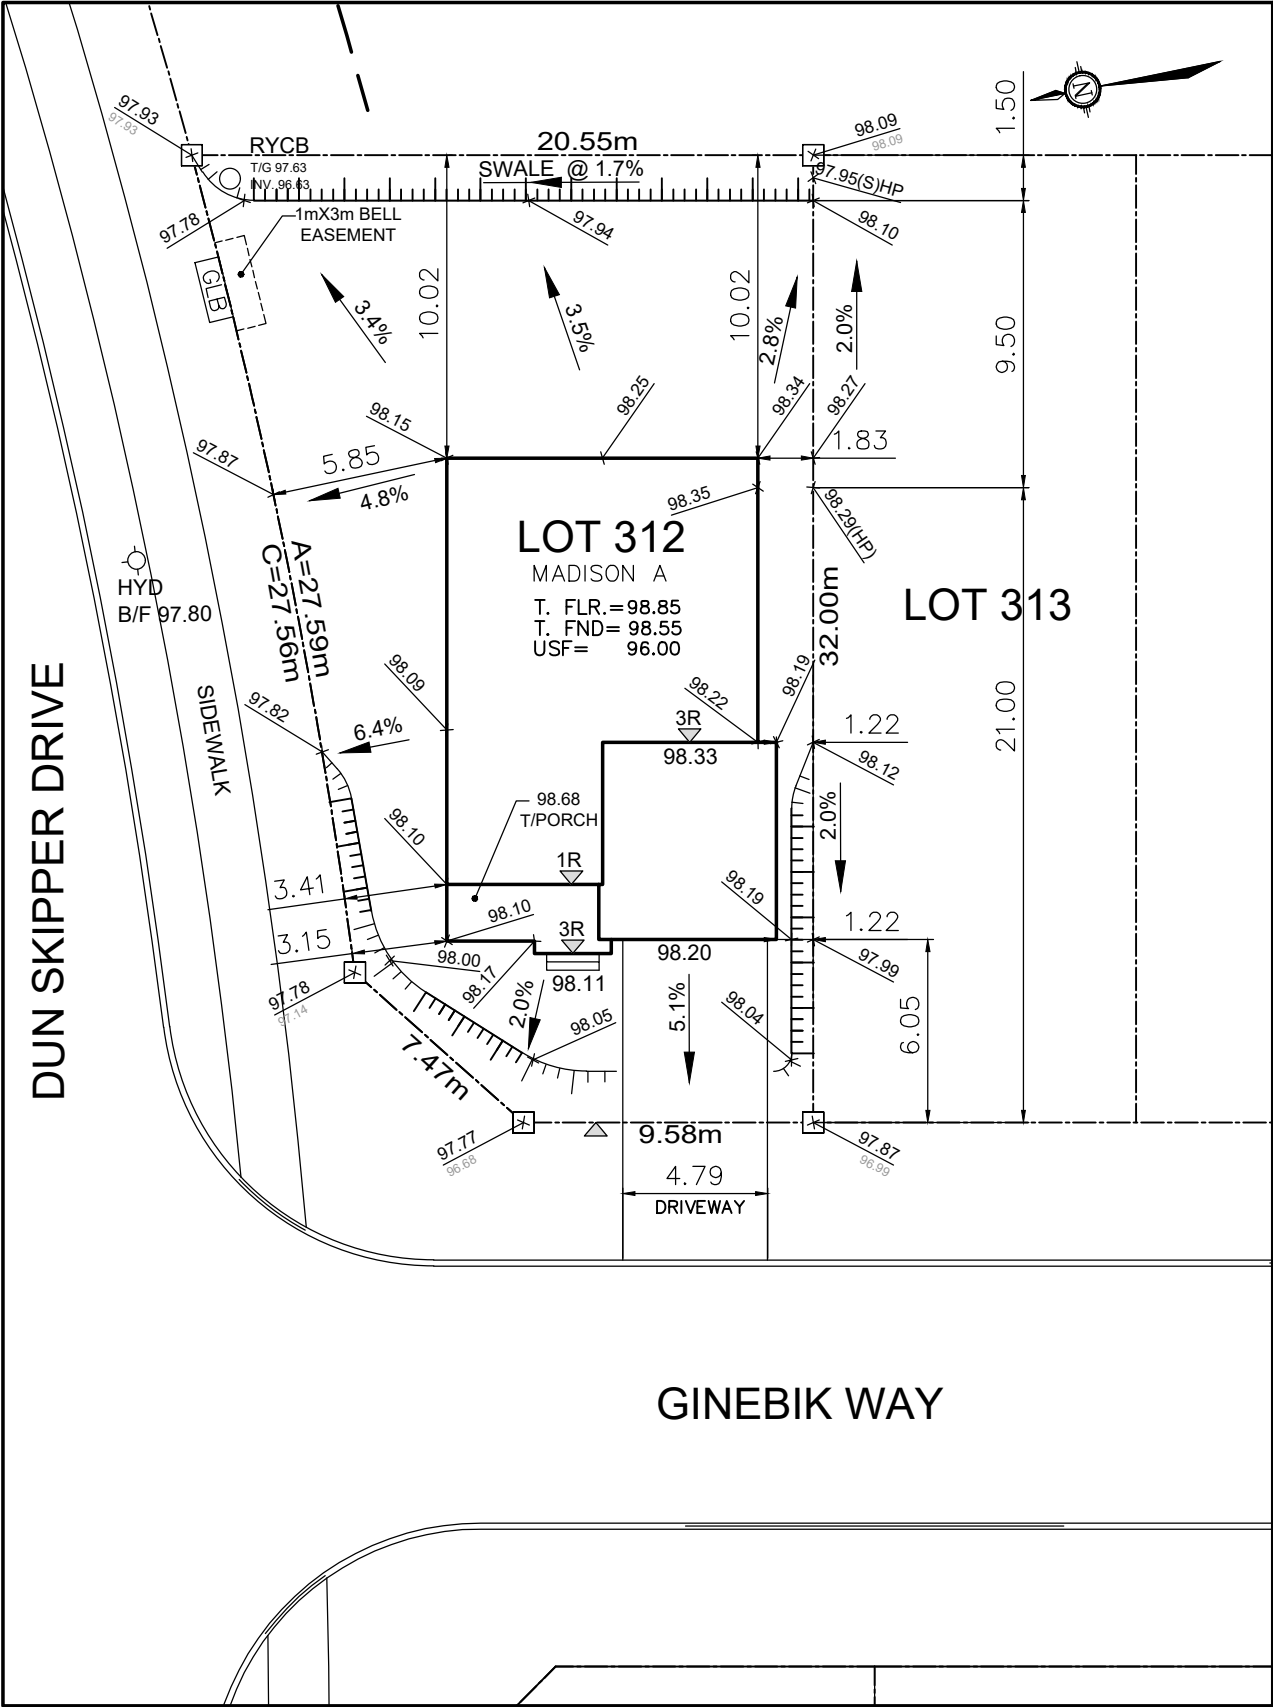

Owner/Applicant DCR/PHOENIX HOMES Telephone # 723-9227 Plan # 4M- 1618 Project name:PATHWAYS Civic Address:282 GINEBIK WAY House model:MADISON A	 LOT 312 SITE/GRADING PLAN PATHWAYS PHASE 2 INDIVIDUAL LOT GRADING REVIEW SUMMARY FOR SITED HOUSE AS COMPARED WITH OVERALL SUBDIVISION PLAN
Bldg. Ht. _____m Lot coverage 31.47 % Scale 1: 250 Sod Area 486 m² Asphalt Area 50.77 m²	NOTE: THIS PLAN IS NOT A SURVEY PLAN OR SUBDIVISION PLAN WITHIN THE MEANING OF PLANNING ACT.
CHECKED/APPROVED BY: T.L.MAK ENG. rev. AUG.30, 2022 – CB	