




Owner/Applicant
DCR/PHOENIX HOMES
Telephone # 723-9227
Plan # 27M-47
Project name WHITETAIL RIDGE
Civic Address 368 ANTLER COURT
House model ANNAPOLIS 'A'

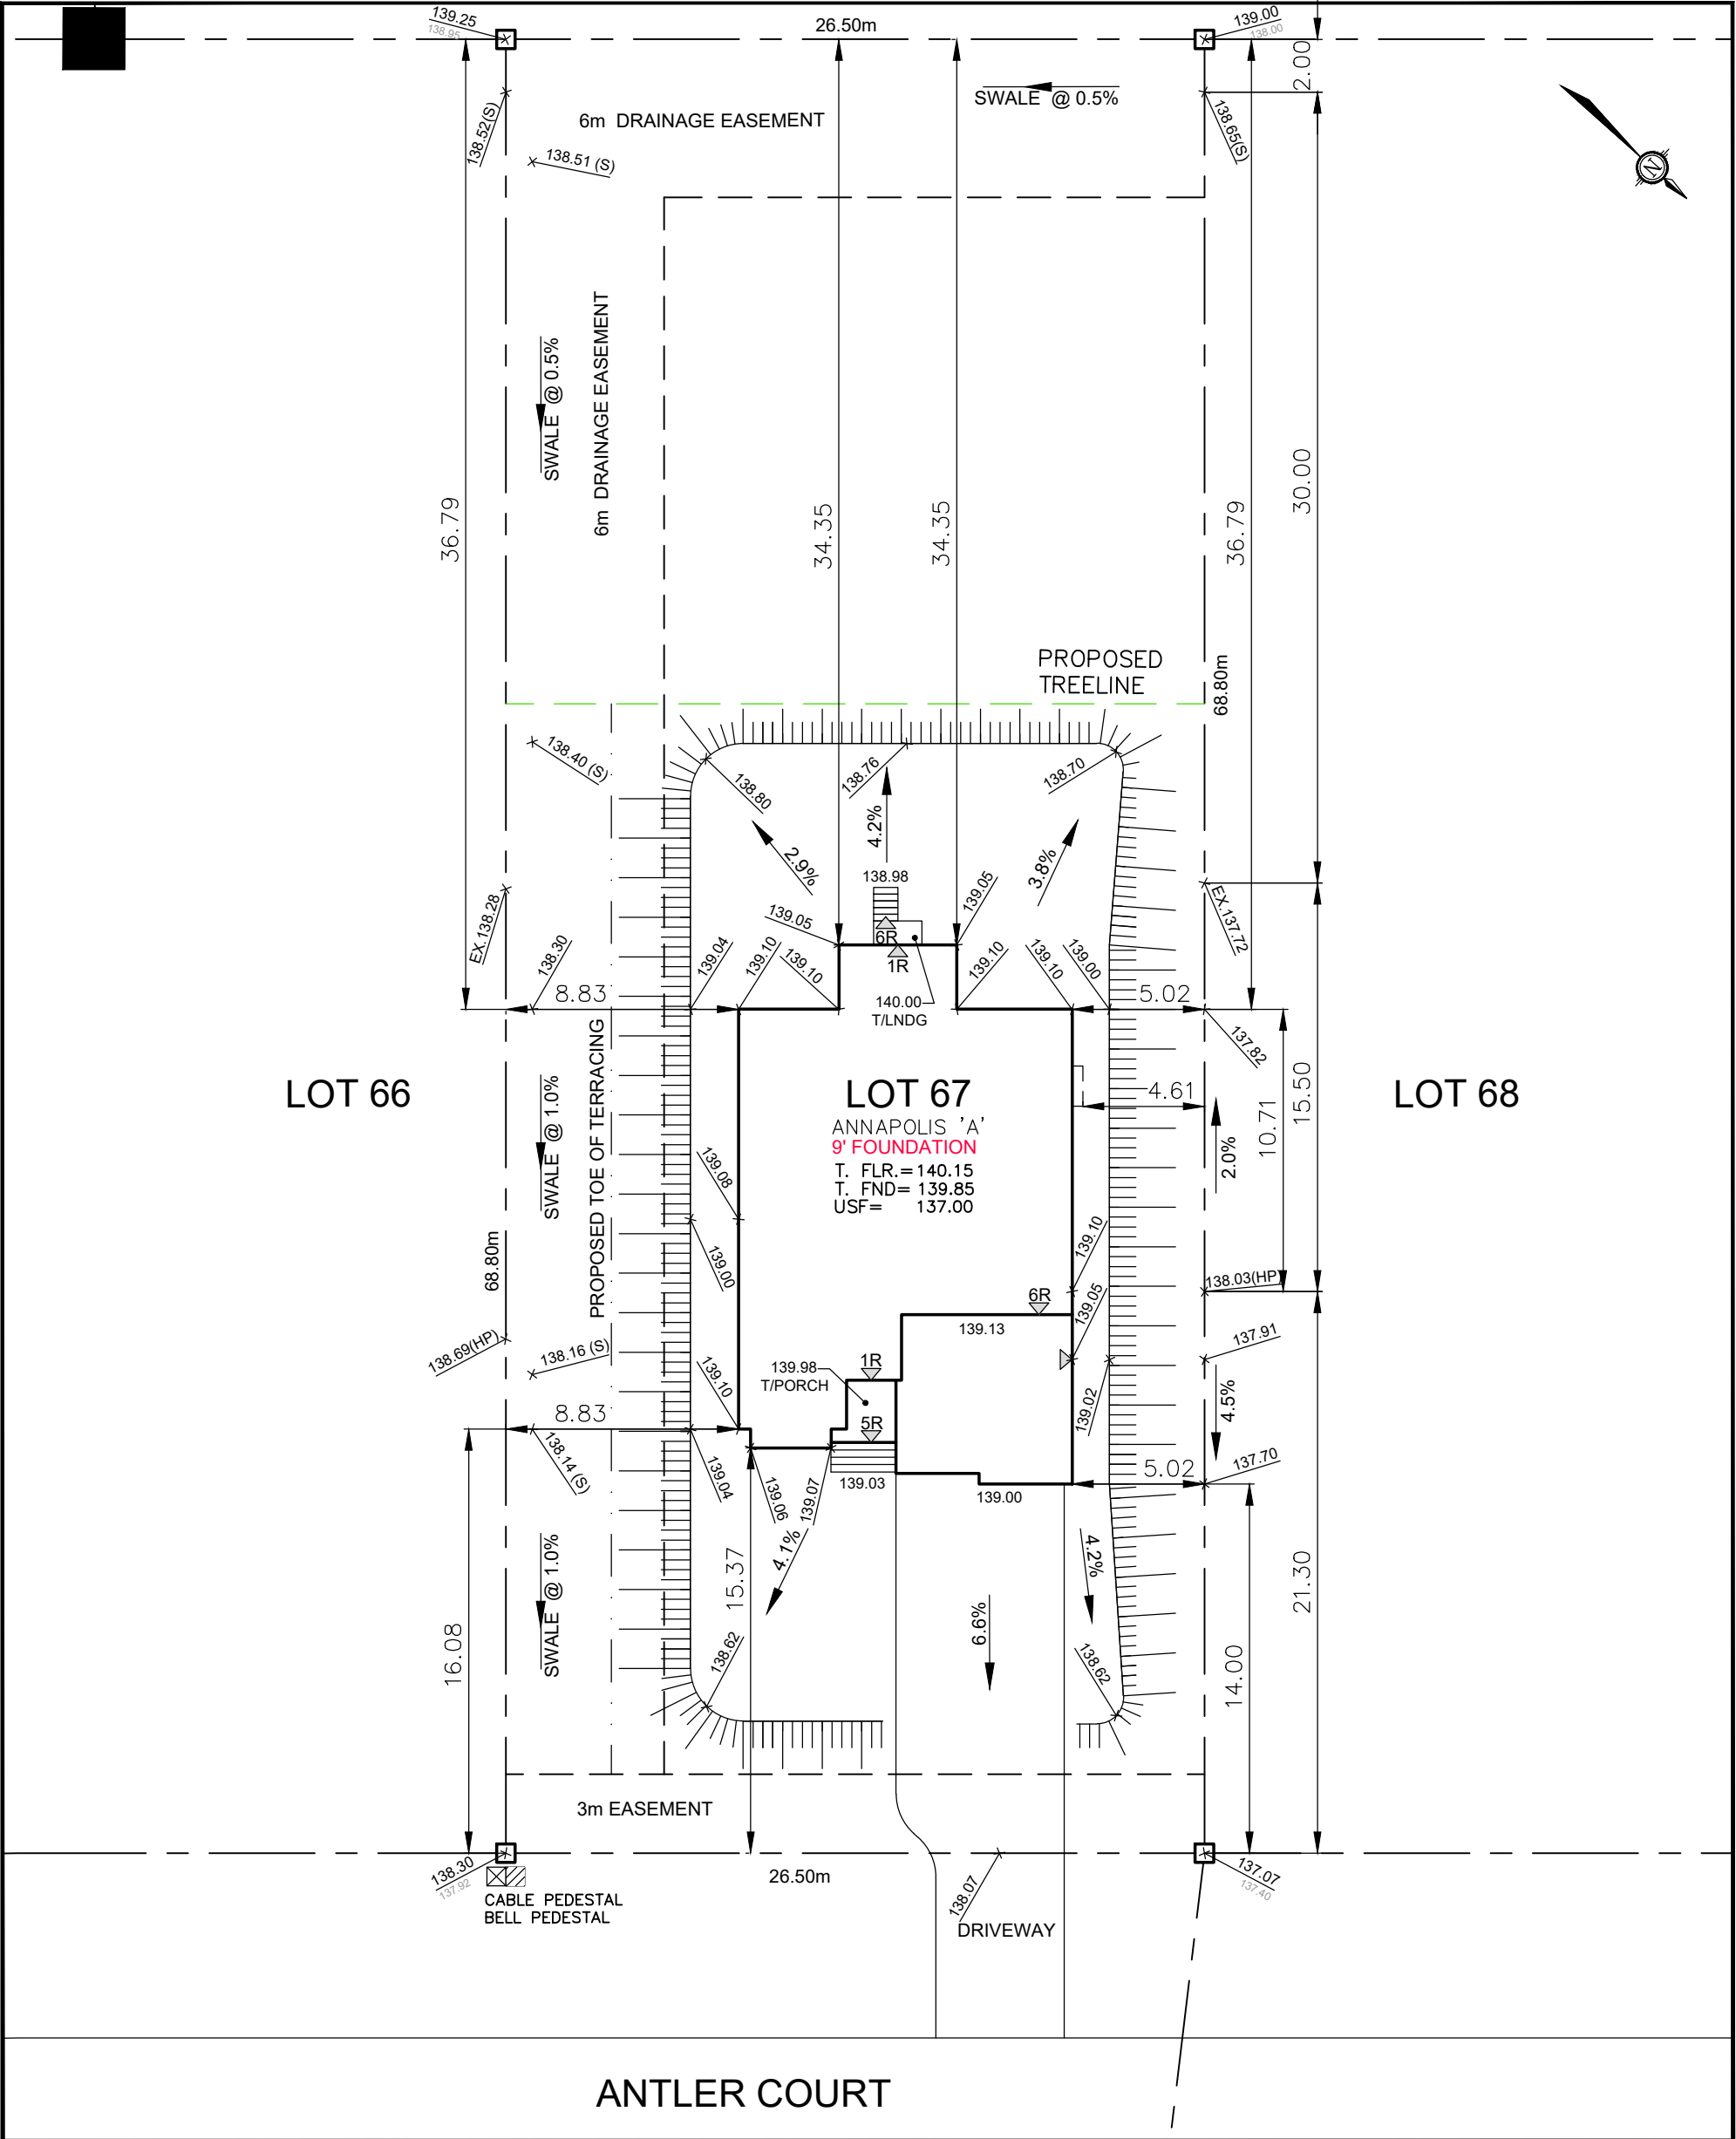

LOT 67 **SITE/GRADING PLAN**
WHITE TAIL RIDGE PH. II

INDIVIDUAL LOT GRADING REVIEW SUMMARY FOR SITED
HOUSE AS COMPARED WITH OVERALL SUBDIVISION PLAN

Bldg. Ht. _____ **m**
Lot coverage _____ **%**
Scale 1:250
Sod Area _____ **m²**
Asphalt Area 124 **m²**

NOTE: THIS PLAN IS NOT A SURVEY PLAN OR SUBDIVISION
PLAN WITHIN THE MEANING OF PLANNING ACT.
THIS PLAN IS FOR REFERENCE ONLY AND IS PRELIMINARY IN
NATURE, ALL DIMENSIONS SHOWN ARE APPROXIMATE. E,O&E.

CHECKED/APPROVED BY: T.L.MAK ENG.
REV. OCT.11, 2022 – CB