


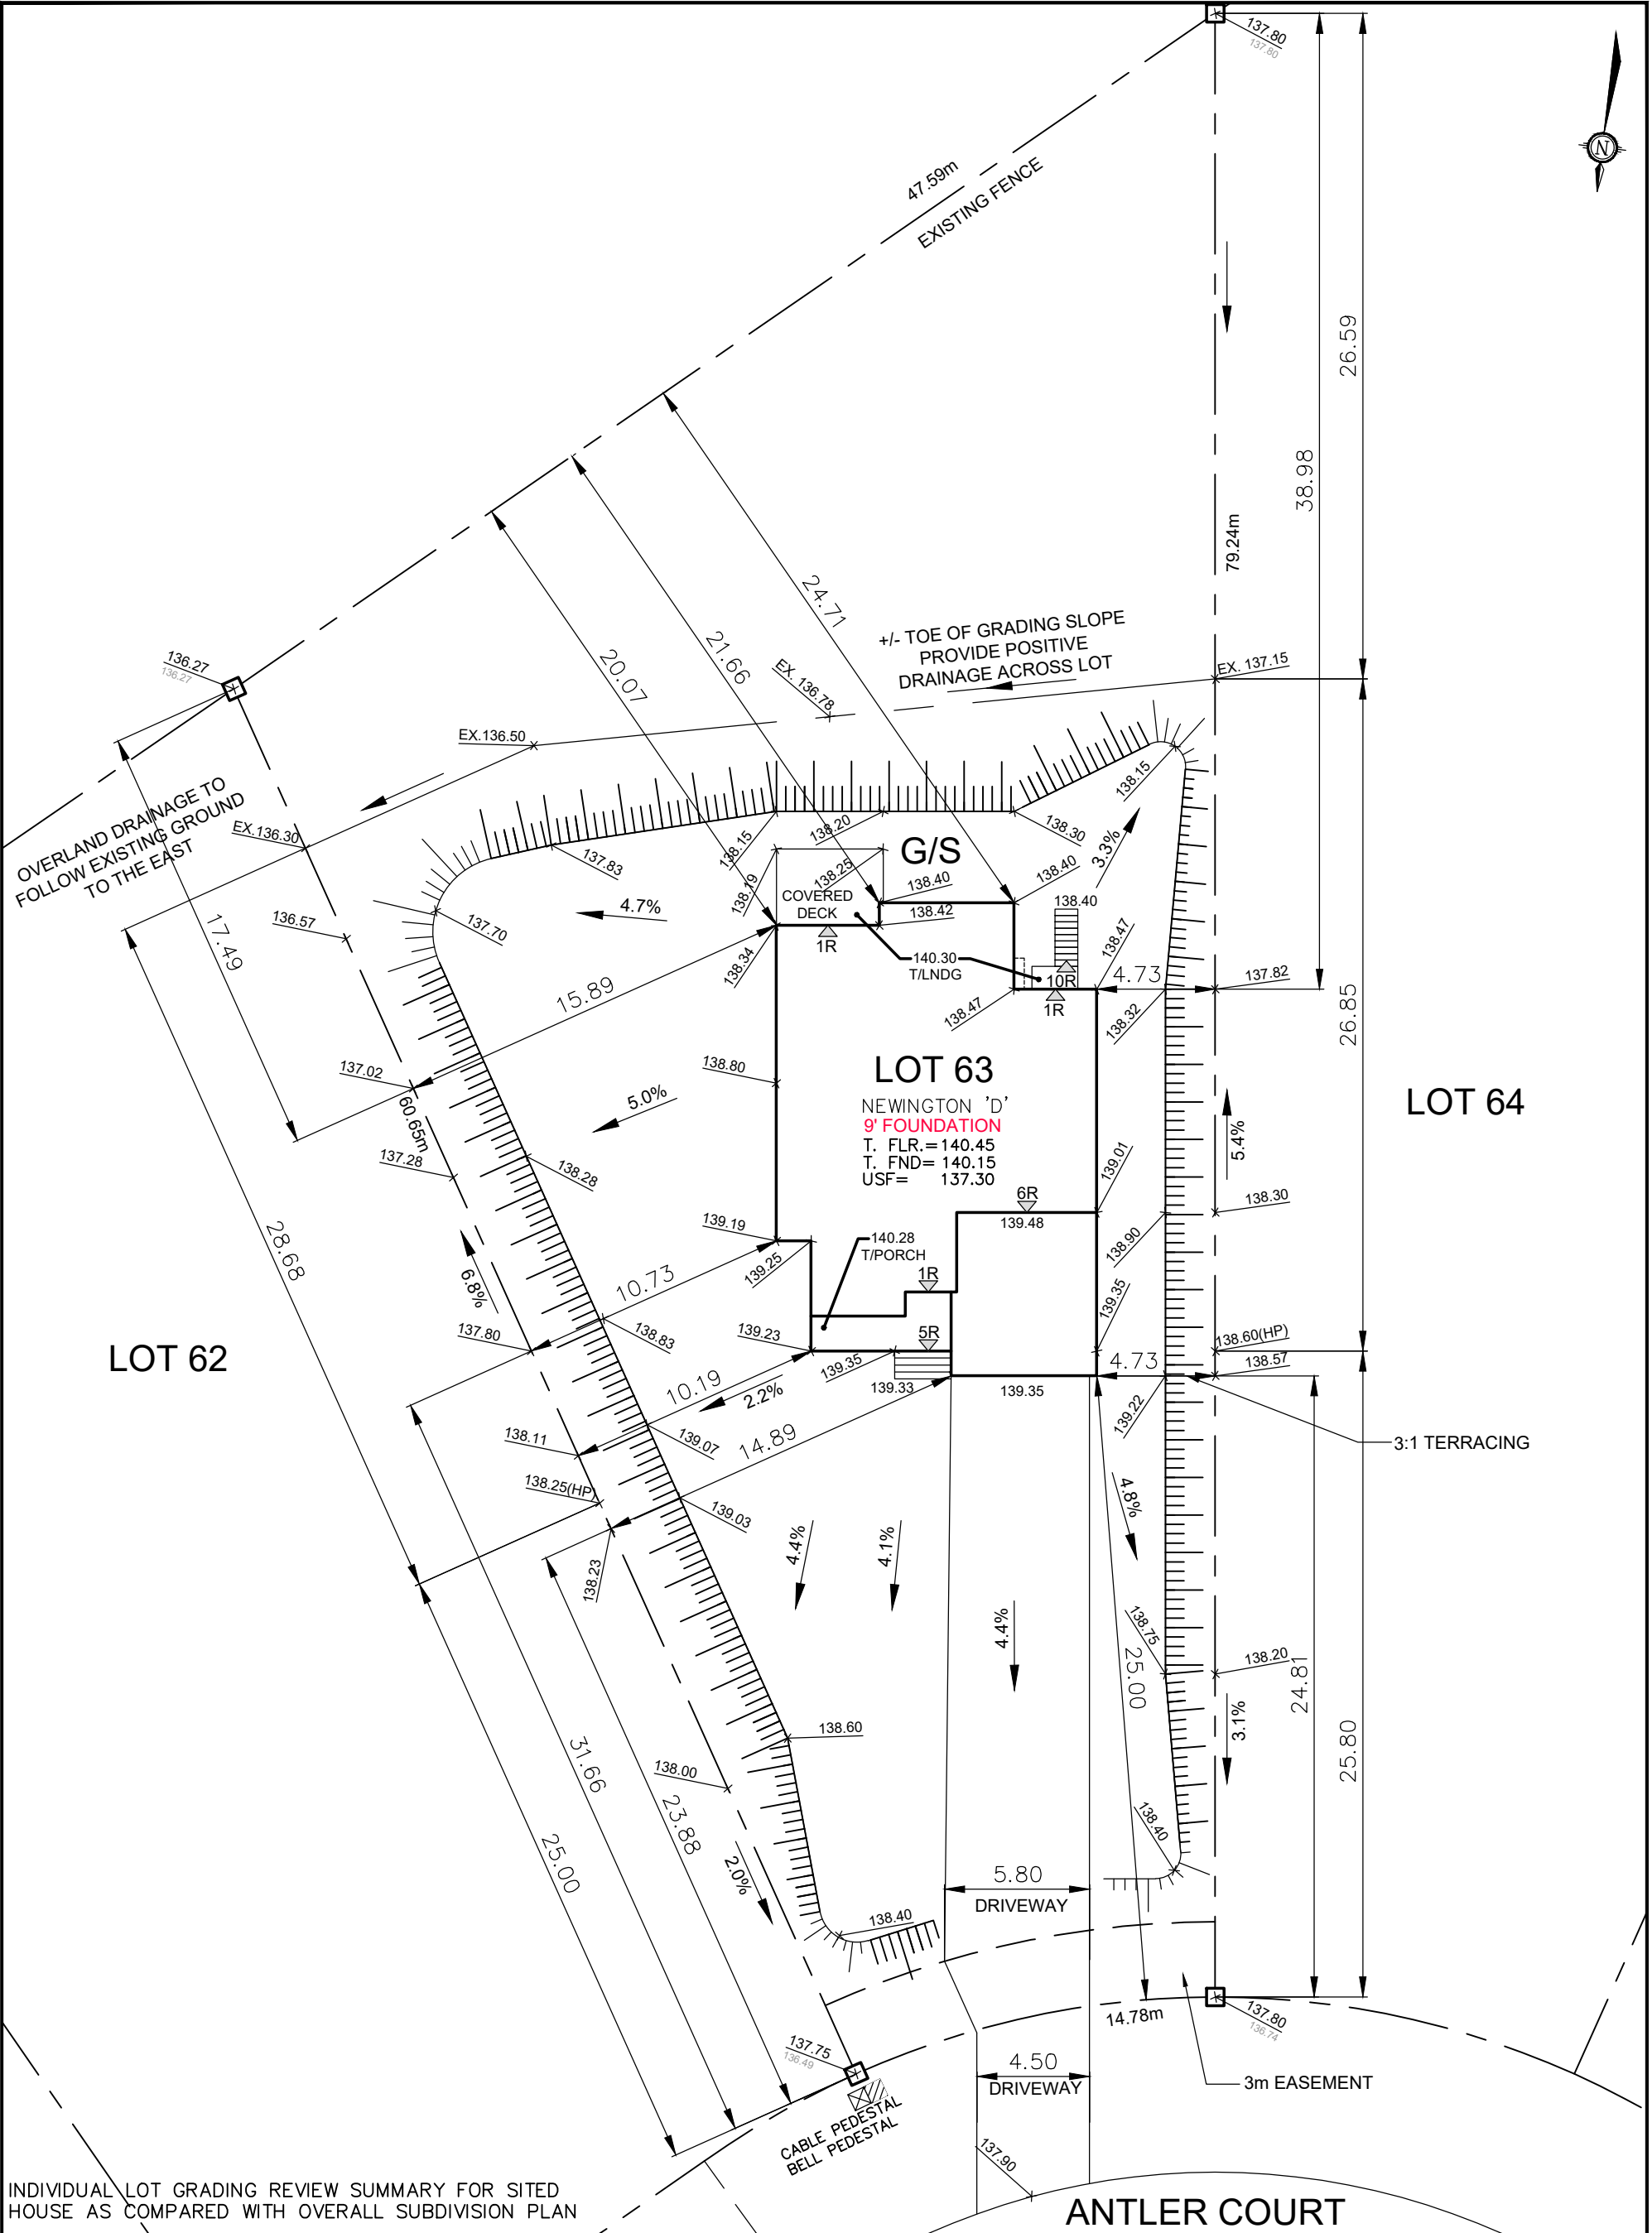

INDIVIDUAL LOT GRADING REVIEW SUMMARY FOR SITED HOUSE AS COMPARED WITH OVERALL SUBDIVISION PLAN

Owner/Applicant
DCR/PHOENIX HOMES
Telephone # 723-9227
Plan # 27M-47
Project name: WHITETAIL RIDGE
Civic Address: 352 ANTLER COURT
House model: NEWINGTON 'D'

Bldg. Ht. _____ m
Lot coverage _____ %
Scale 1:250
Sod Area _____ m²
Asphalt Area 177 m²

CHECKED/APPROVED BY: T.L.MAK ENG.
REV. 17-OCT-22 - CB



LOT 63 **SITE/GRADING PLAN**
WHITE TAIL RIDGE PH.II

NOTE: THIS PLAN IS NOT A SURVEY PLAN OR SUBDIVISION PLAN WITHIN THE MEANING OF PLANNING ACT. THIS PLAN IS FOR REFERENCE ONLY AND IS PRELIMINARY IN NATURE, ALL DIMENSIONS SHOWN ARE APPROXIMATE. E.O&E.