


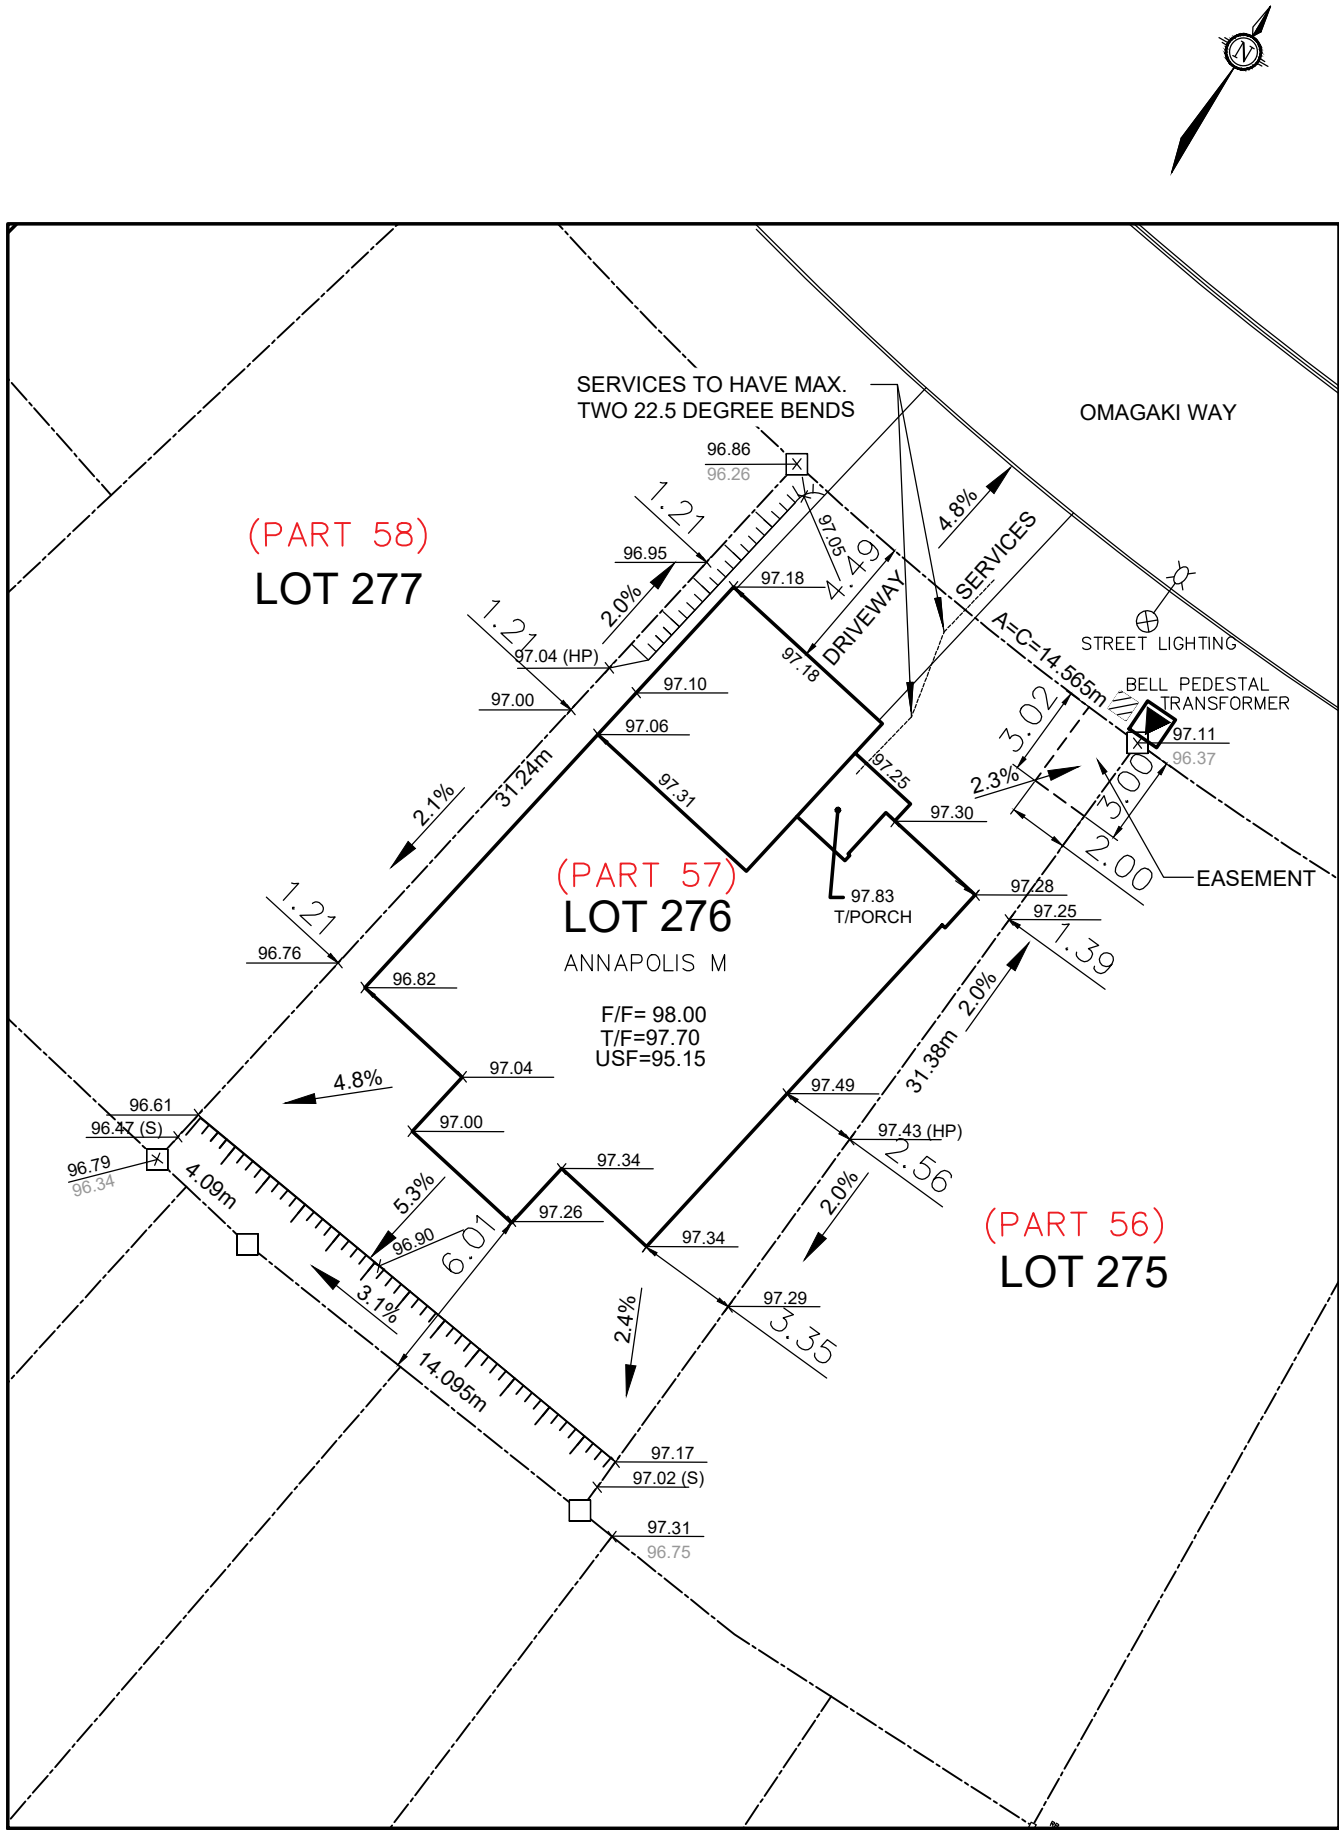

Owner/Applicant DCR/PHOENIX HOMES Telephone # 723-9227 Plan # 4M- 1618 Project name:PATHWAYS Civic Address:906 OMAGAKI WAY House model:ANNAPOLIS M Bldg. Ht. _____m Lot coverage 44.6 % Scale 1:250 Sod Area 292.30 m² Asphalt Area 59.47 m² CHECKED/APPROVED BY: T.L.MAK ENG. MAY 11, 2022 JULY 13, 2022 – CB	 LOT 276 SITE/GRADING PLAN PATHWAYS PHASE 2 INDIVIDUAL LOT GRADING REVIEW SUMMARY FOR SITED HOUSE AS COMPARED WITH OVERALL SUBDIVISION PLAN NOTE: THIS PLAN IS NOT A SURVEY PLAN OR SUBDIVISION PLAN WITHIN THE MEANING OF PLANNING ACT.
---	--