


FOR BEP ONLY
B.E.P.

E. & O.E. / FOR REFERENCE ONLY
SUBJECT TO CHANGES

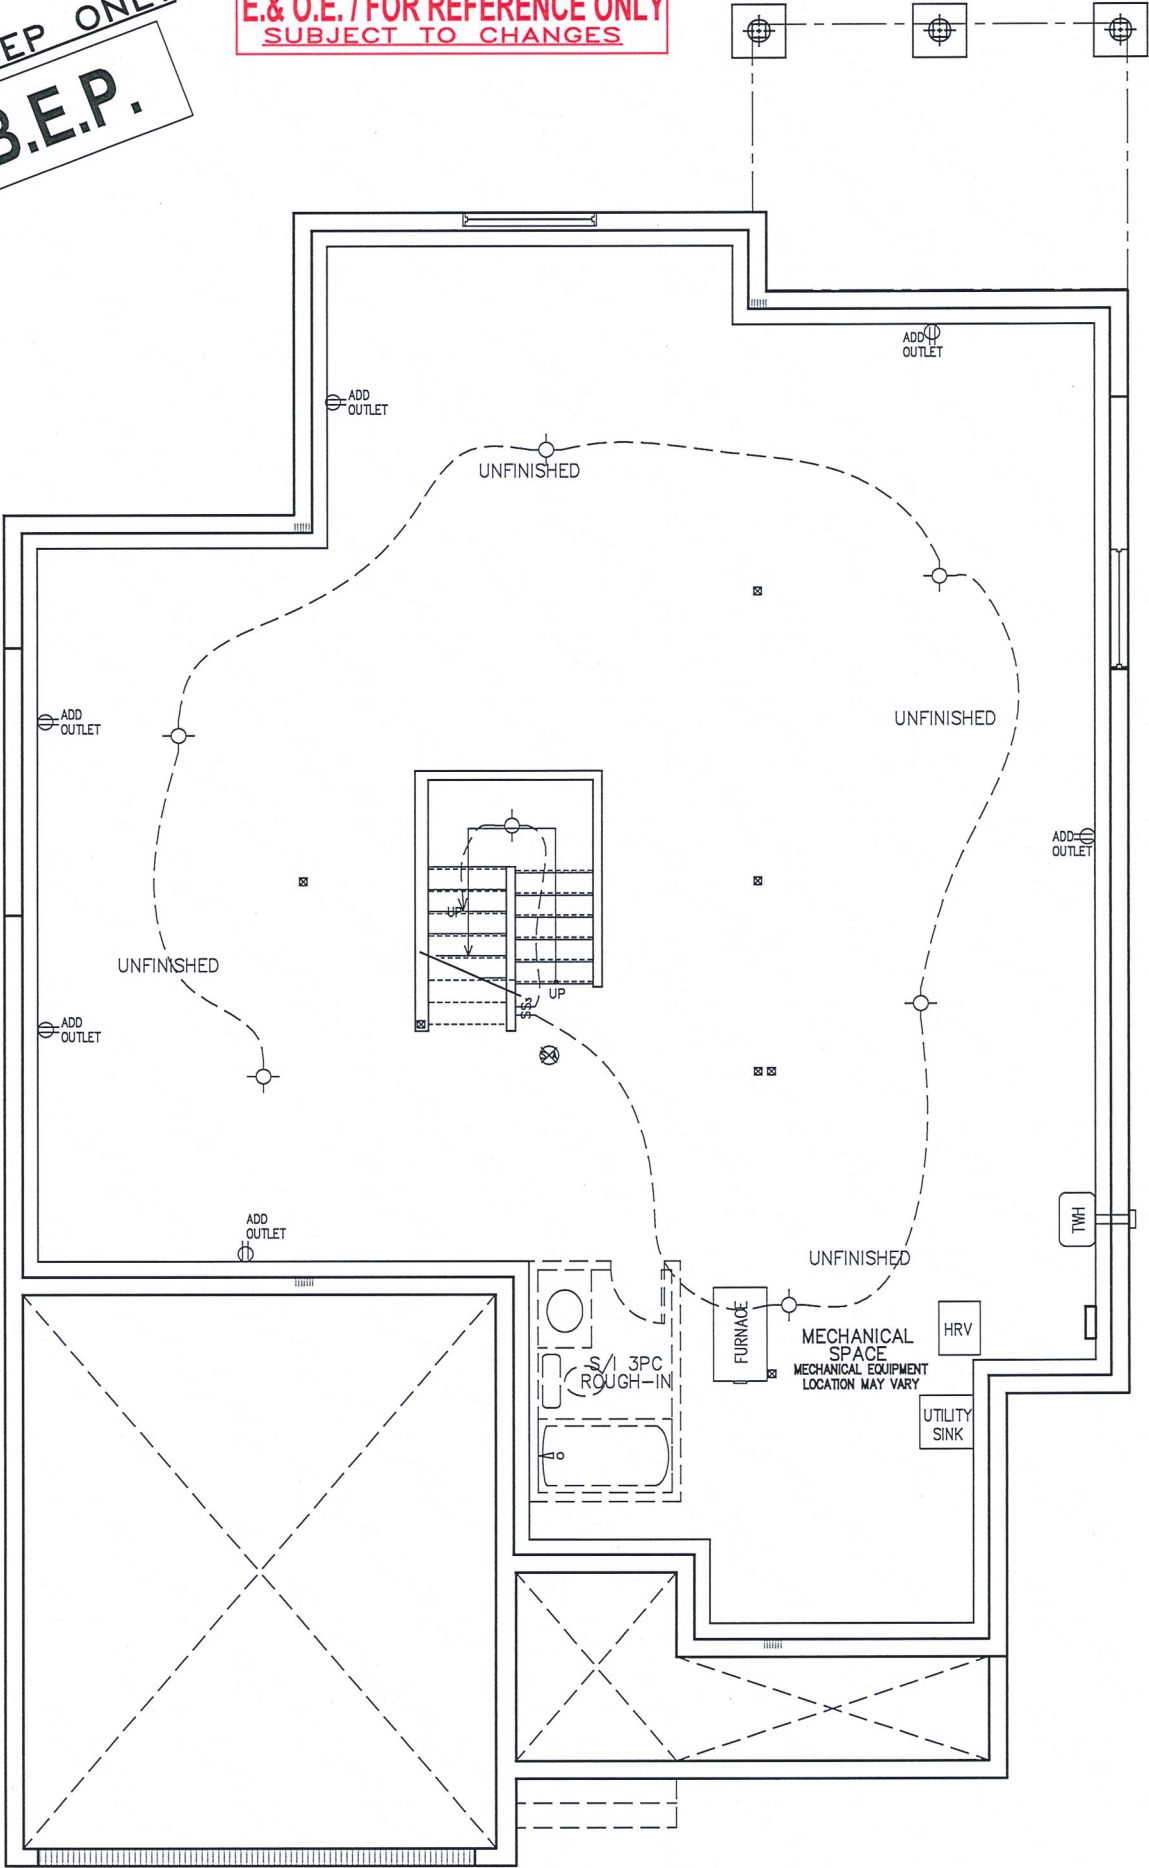

FOUNDATION PLAN (ELEVATION R)



PHOENIX HOMES

NEWINGTON M – 2021

SITE: WHITE TAIL RIDGE PH4

LOT NUMBER: 117

CIVIC ADDRESS: 174 FRANK FISHER CRESCENT

8	CHANGED TO R ELEVATION	20/06/23	CB
7	BEP BLACKLINES	13/06/23	SP
6	B1 BLACKLINE REVIEW	12/04/23	SP
5	KITCHEN LIGHT UPDATE	20/10/22	SP
4	NEW ELEVATION FOR MASTER PLAN REVIEW	13/07/21	SP
3	STRUCTURAL REVIEW	24/11/17	SP
No.	Description	dd/mm/yy	By
REVISIONS			

footprint: 518

drawn by: SP

date: JUN 12/16


scale: 3/16"=1'-0"

D.C.L. – A5

sheet no: 2R of 8

FOR BEP ONLY
B.E.P.

E.& O.E. / FOR REFERENCE ONLY
SUBJECT TO CHANGES

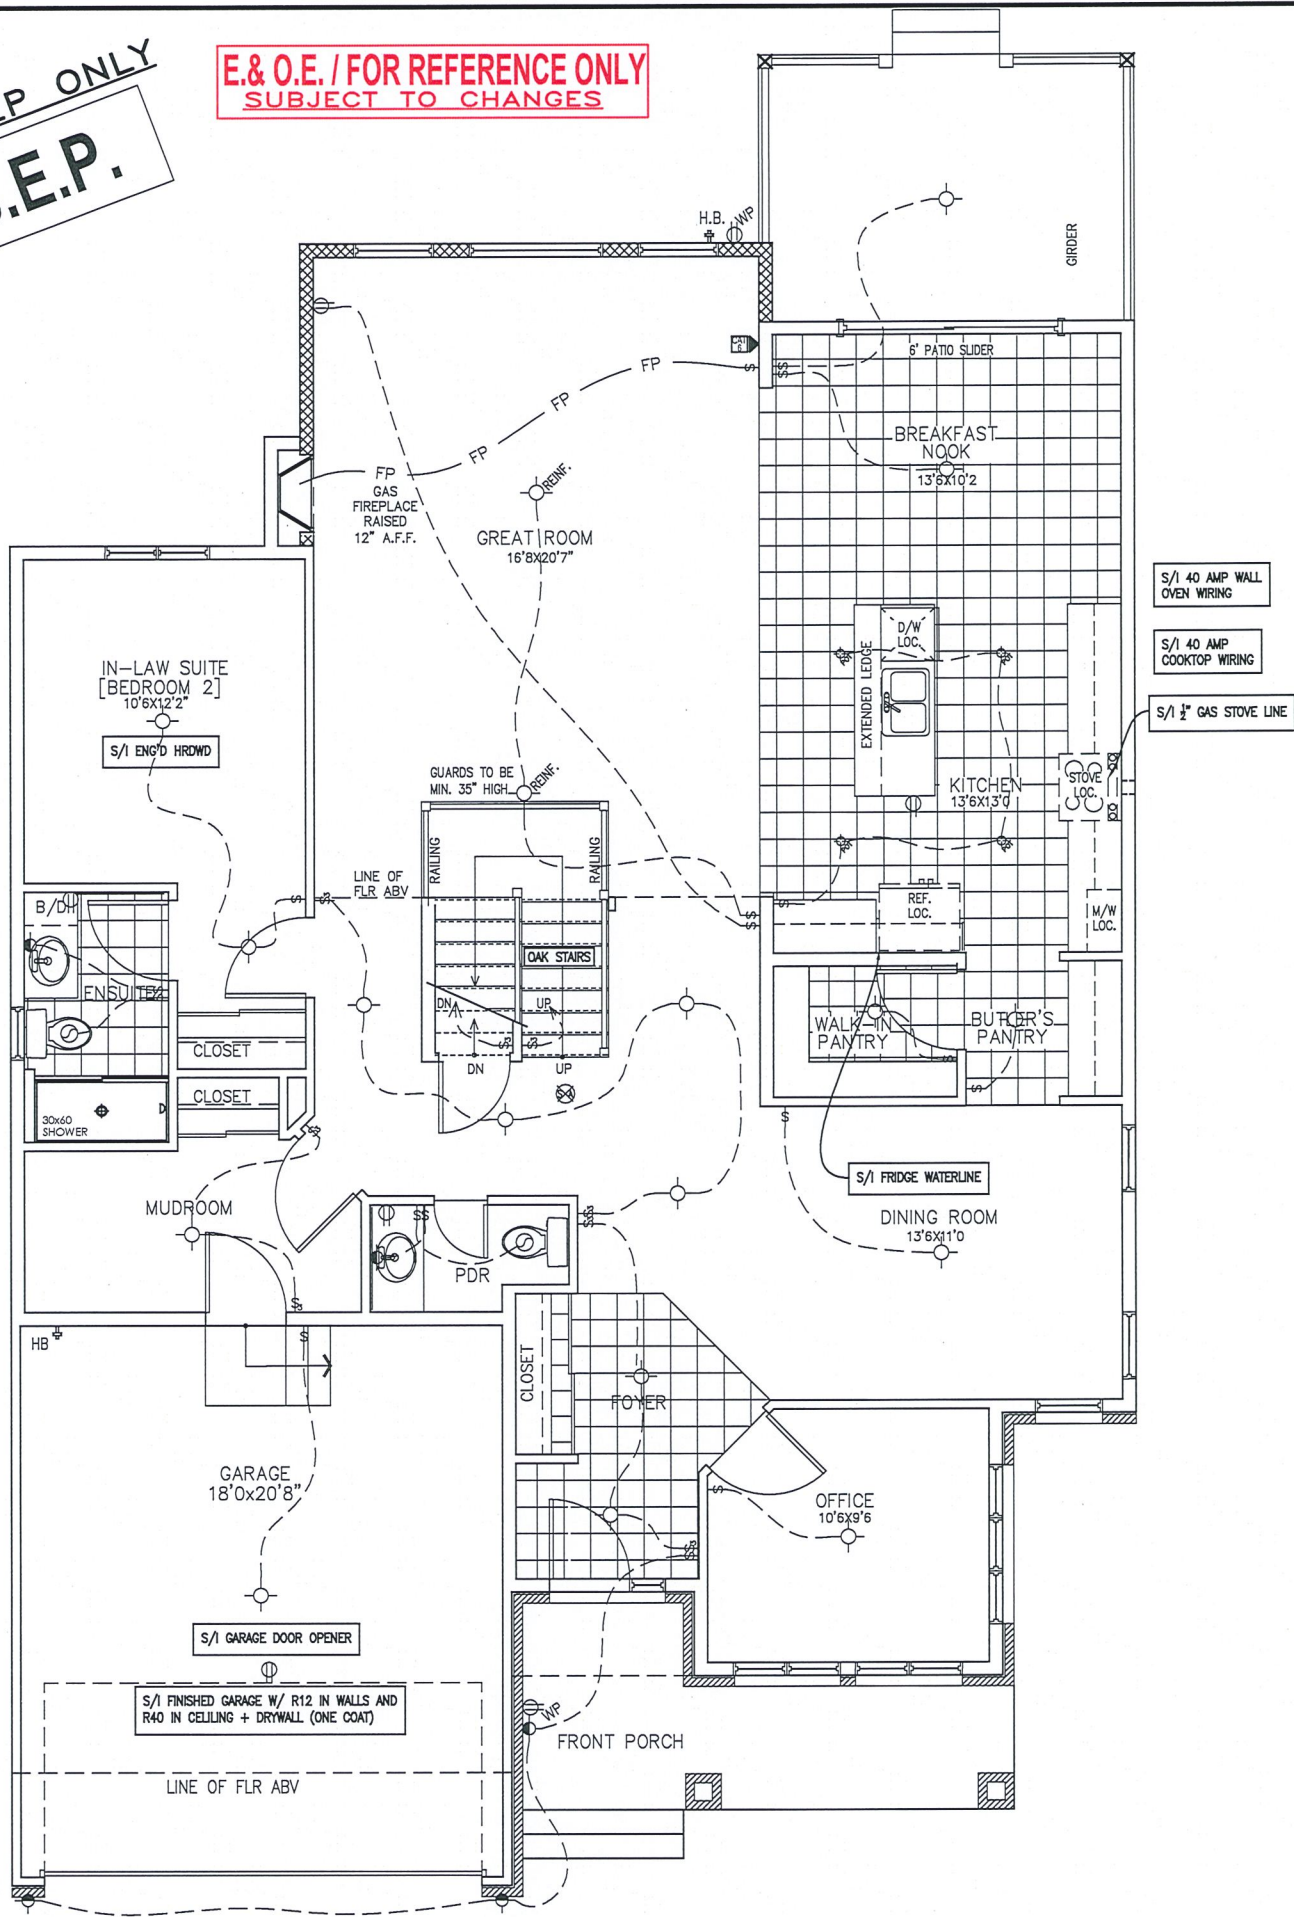

GROUND FLOOR PLAN (R ELEVATION)



NEWINGTON M - 2021
SITE: WHITE TAIL RIDGE PH4
LOT NUMBER: 117
CIVIC ADDRESS: 174 FRANK FISHER CRESCENT

8	CHANGED TO R ELEVATION	20/06/23	CB
7	BEP BLACKLINES	13/06/23	SP
6	B1 BLACKLINE REVIEW	12/04/23	SP
5	KITCHEN LIGHT UPDATE	20/10/22	SP
4	NEW ELEVATION FOR MASTER PLAN REVIEW	13/07/21	SP
3	STRUCTURAL REVIEW	24/11/17	SP
No.	Description	dd/mm/yy	By
REVISIONS			

footprint:	518
drawn by:	SP
date:	JUN 12/16
scale:	3/16"=1'-0"
D.C.L. - A5	
sheet no:	3R of 8

