



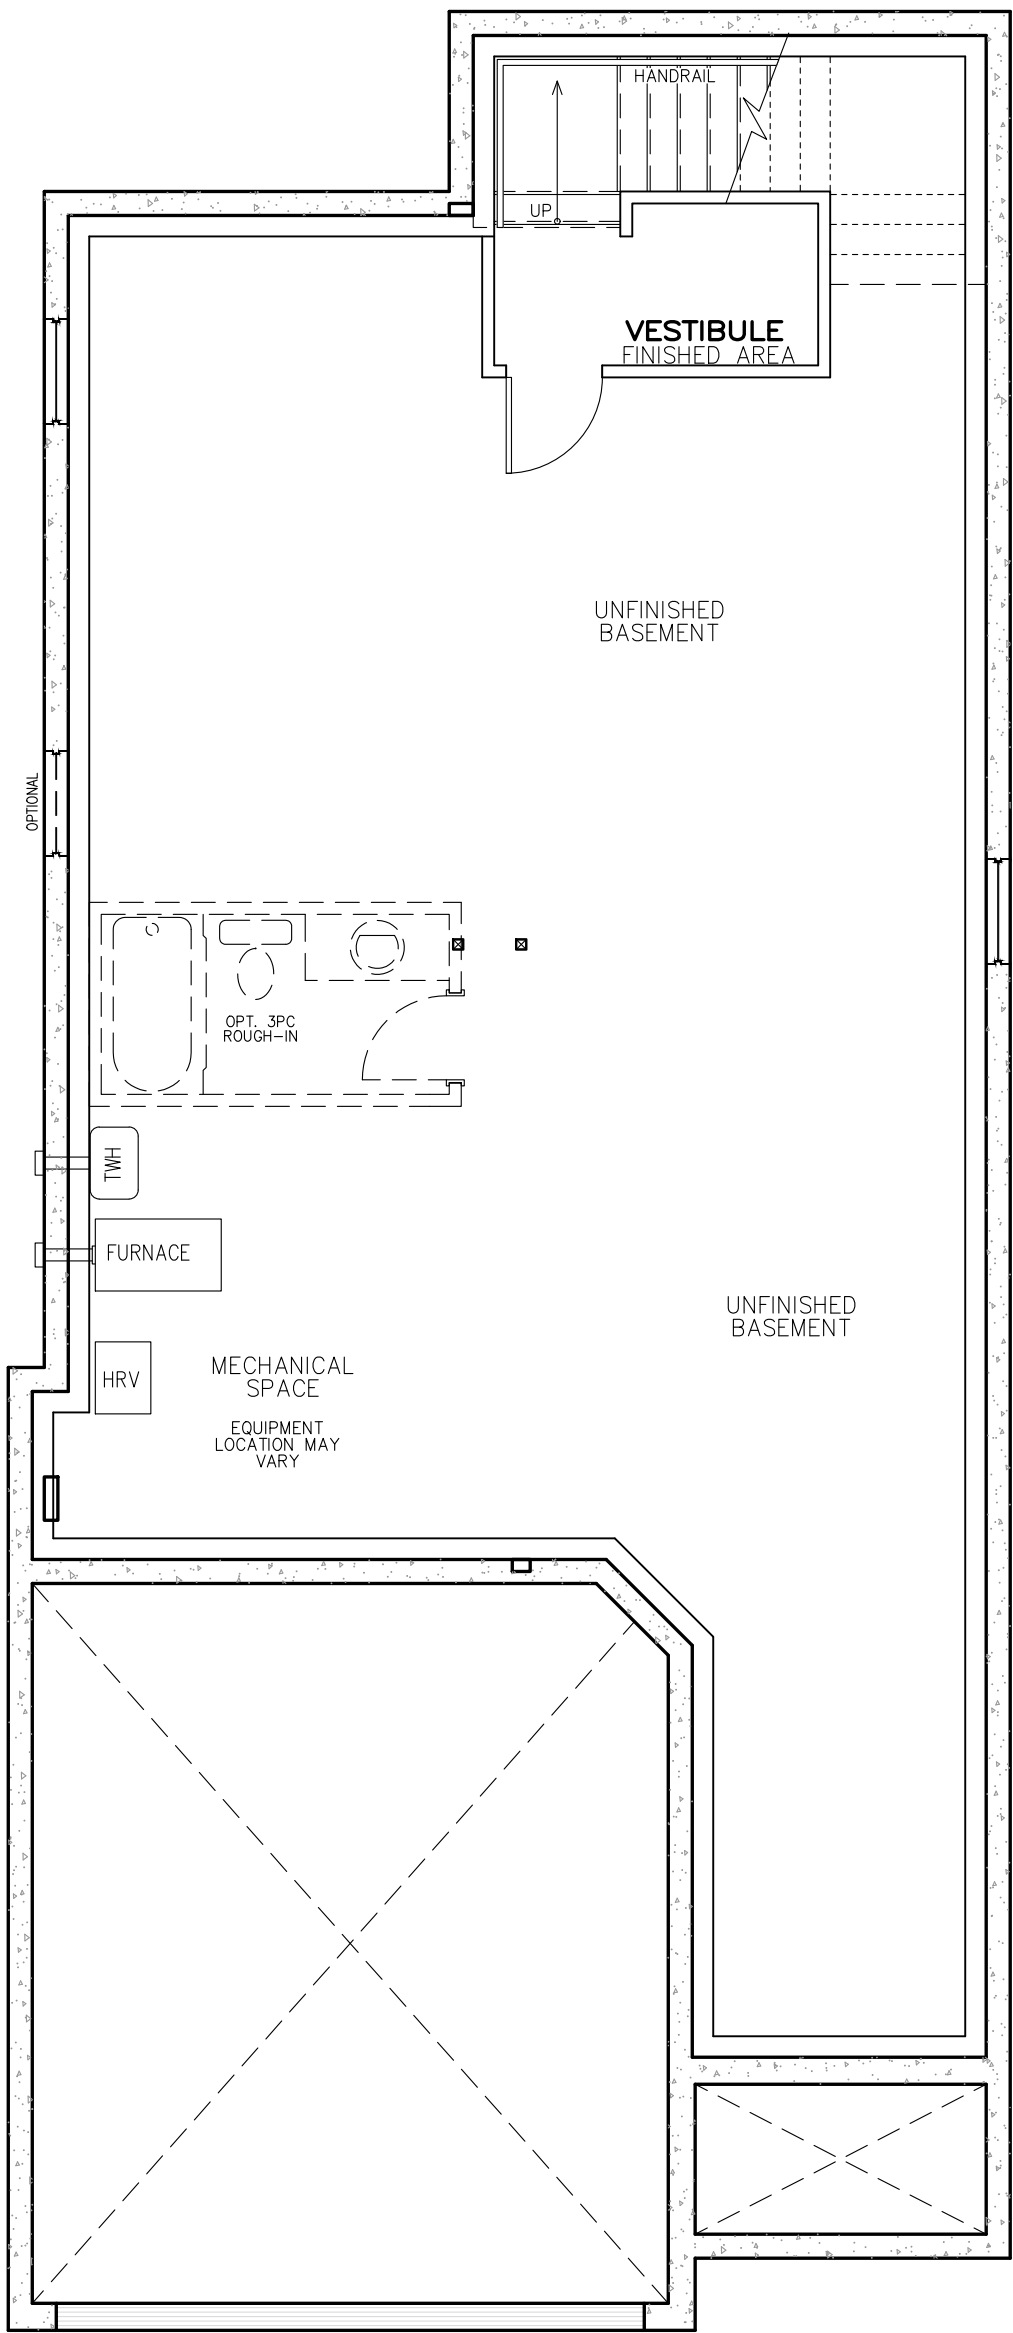

FOR REFERENCE ONLY
NOT FOR REPRODUCTION

FOUNDATION PLAN
ALL ELEVATIONS

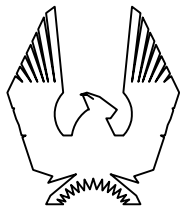

PHOENIX HOMES

GREENFIELD C – 2023

SITE: XX

LOT NUMBER: XX

CIVIC ADDRESS: XX

8	HANDRAIL REVISED	14/12/23	CB
7	ENGINEERS MARKUPS APPLIED	01/08/23	CB
6	ISSUED FOR ENGINEERING	17/07/23	CB
5	STND & ALTERNATE FLOOR PLANS SWITCHED	22/06/23	CB
4	ISSUED FOR LAYOUTS	26/05/23	CB
3	ALT. FLOOR PLANS ADDED & LARGER PANTRY	19/04/23	CB
No.	Description	dd/mm/yy	By
REVISIONS			

footprint: 35–##


drawn by: CB

date: MAR 17/23

scale: 3/16"=1'–0"


sheet no: D.C.L.–A–10

2C of 8

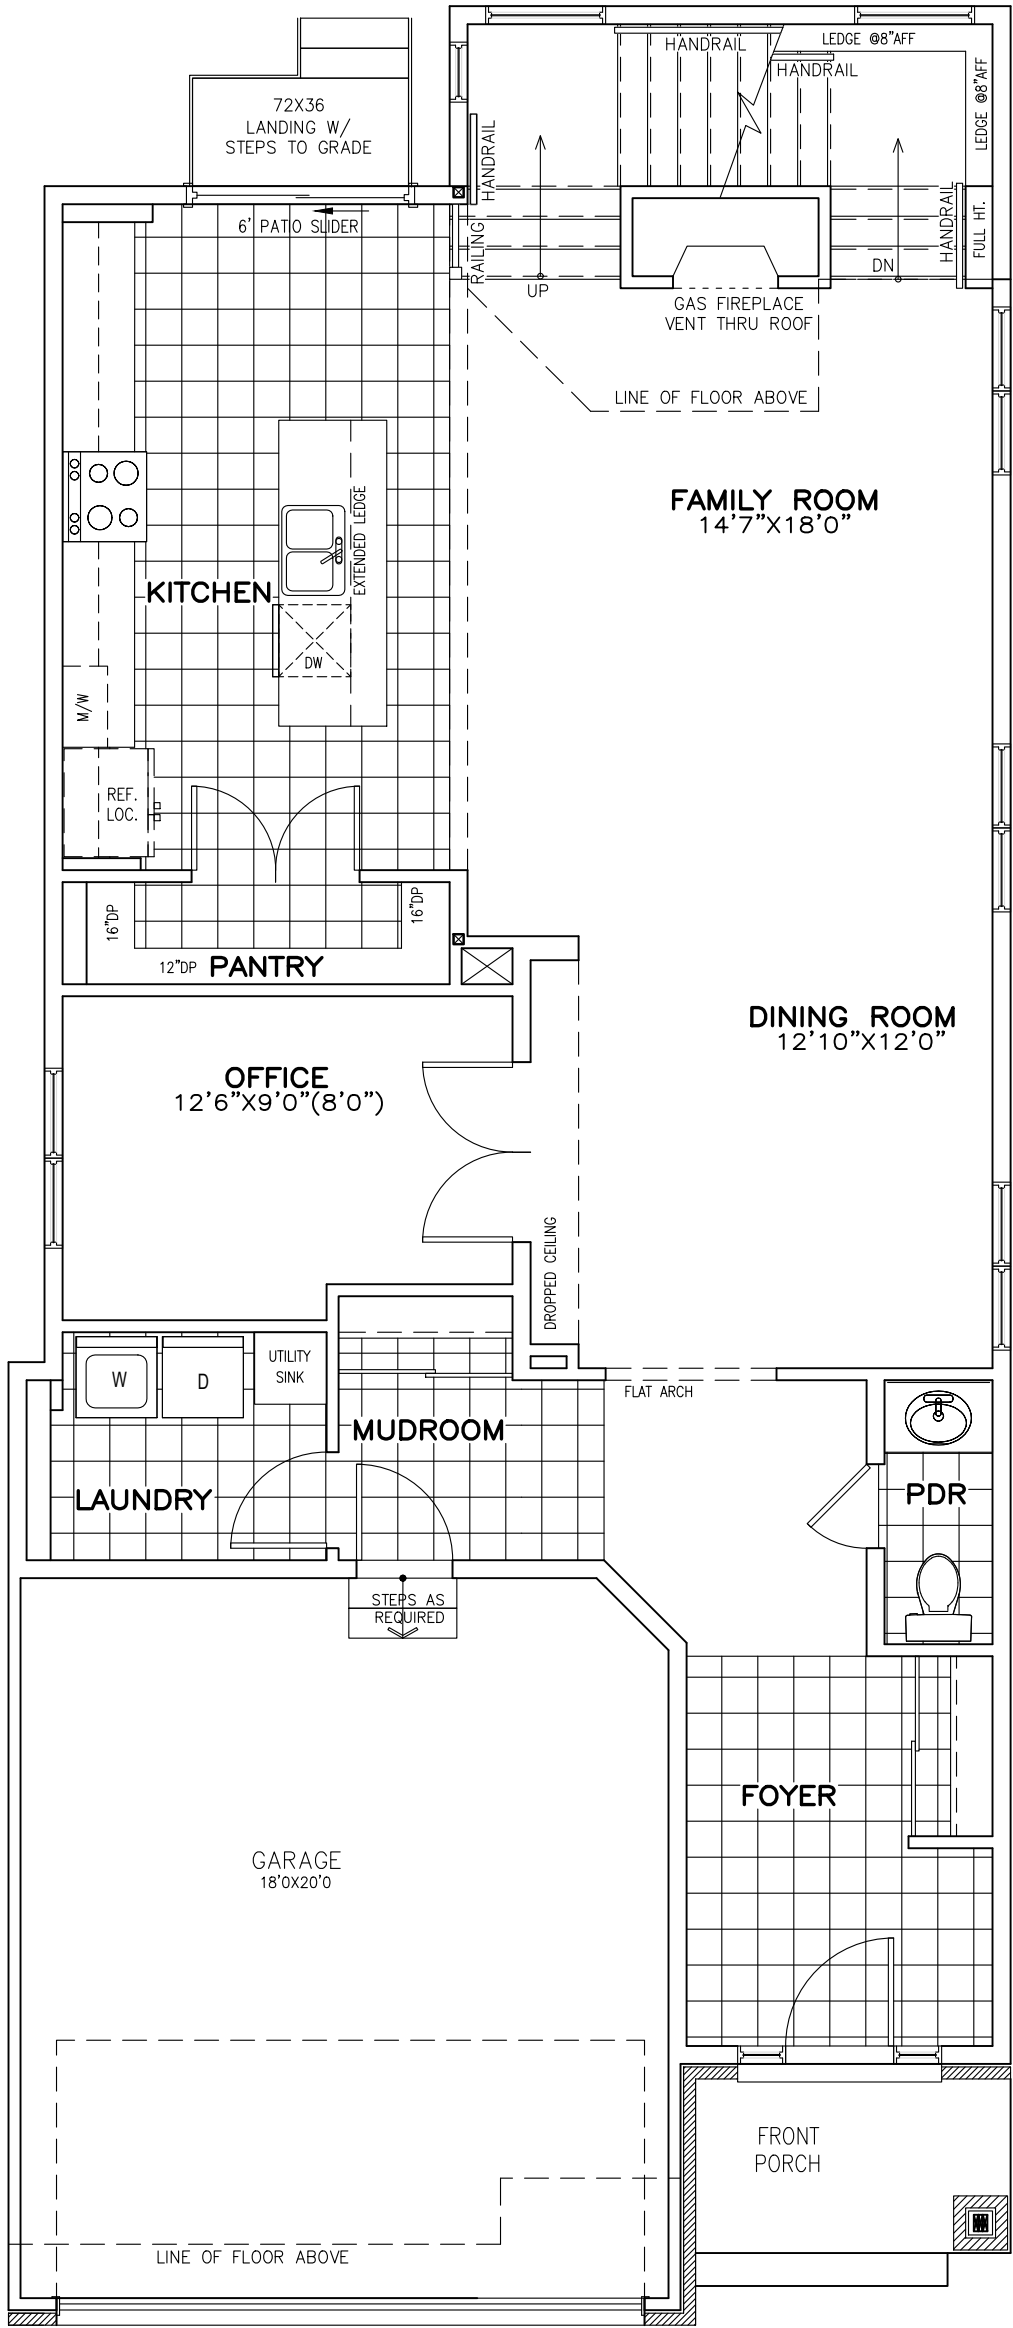

GROUND FLOOR PLAN
ELEVATION C

FOR REFERENCE ONLY
NOT FOR REPRODUCTION

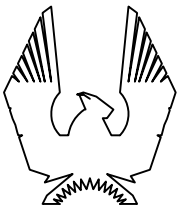

PHOENIX HOMES

GREENFIELD C – 2023

SITE: XX

LOT NUMBER:

CIVIC ADDRESS:
XX


XX

8	HANDRAIL REVISED	14/12/23	CB
7	ENGINEERS MARKUPS APPLIED	01/08/23	CB
6	ISSUED FOR ENGINEERING	17/07/23	CB
5	STND & ALTERNATE FLOOR PLANS SWITCHED	22/06/23	CB
4	ISSUED FOR LAYOUTS	26/05/23	CB
3	ALT. FLOOR PLANS ADDED & LARGER PANTRY	19/04/23	CB
No.	Description	dd/mm/yy	By
REVISIONS			

footprint:	35-##
drawn by:	CB
date:	MAR 17/23
scale:	3/16"=1'-0"
sheet no:	
D.C.L.-A-10	


3C of
8

LAUNDRY RELOCATED TO SECOND FLOOR

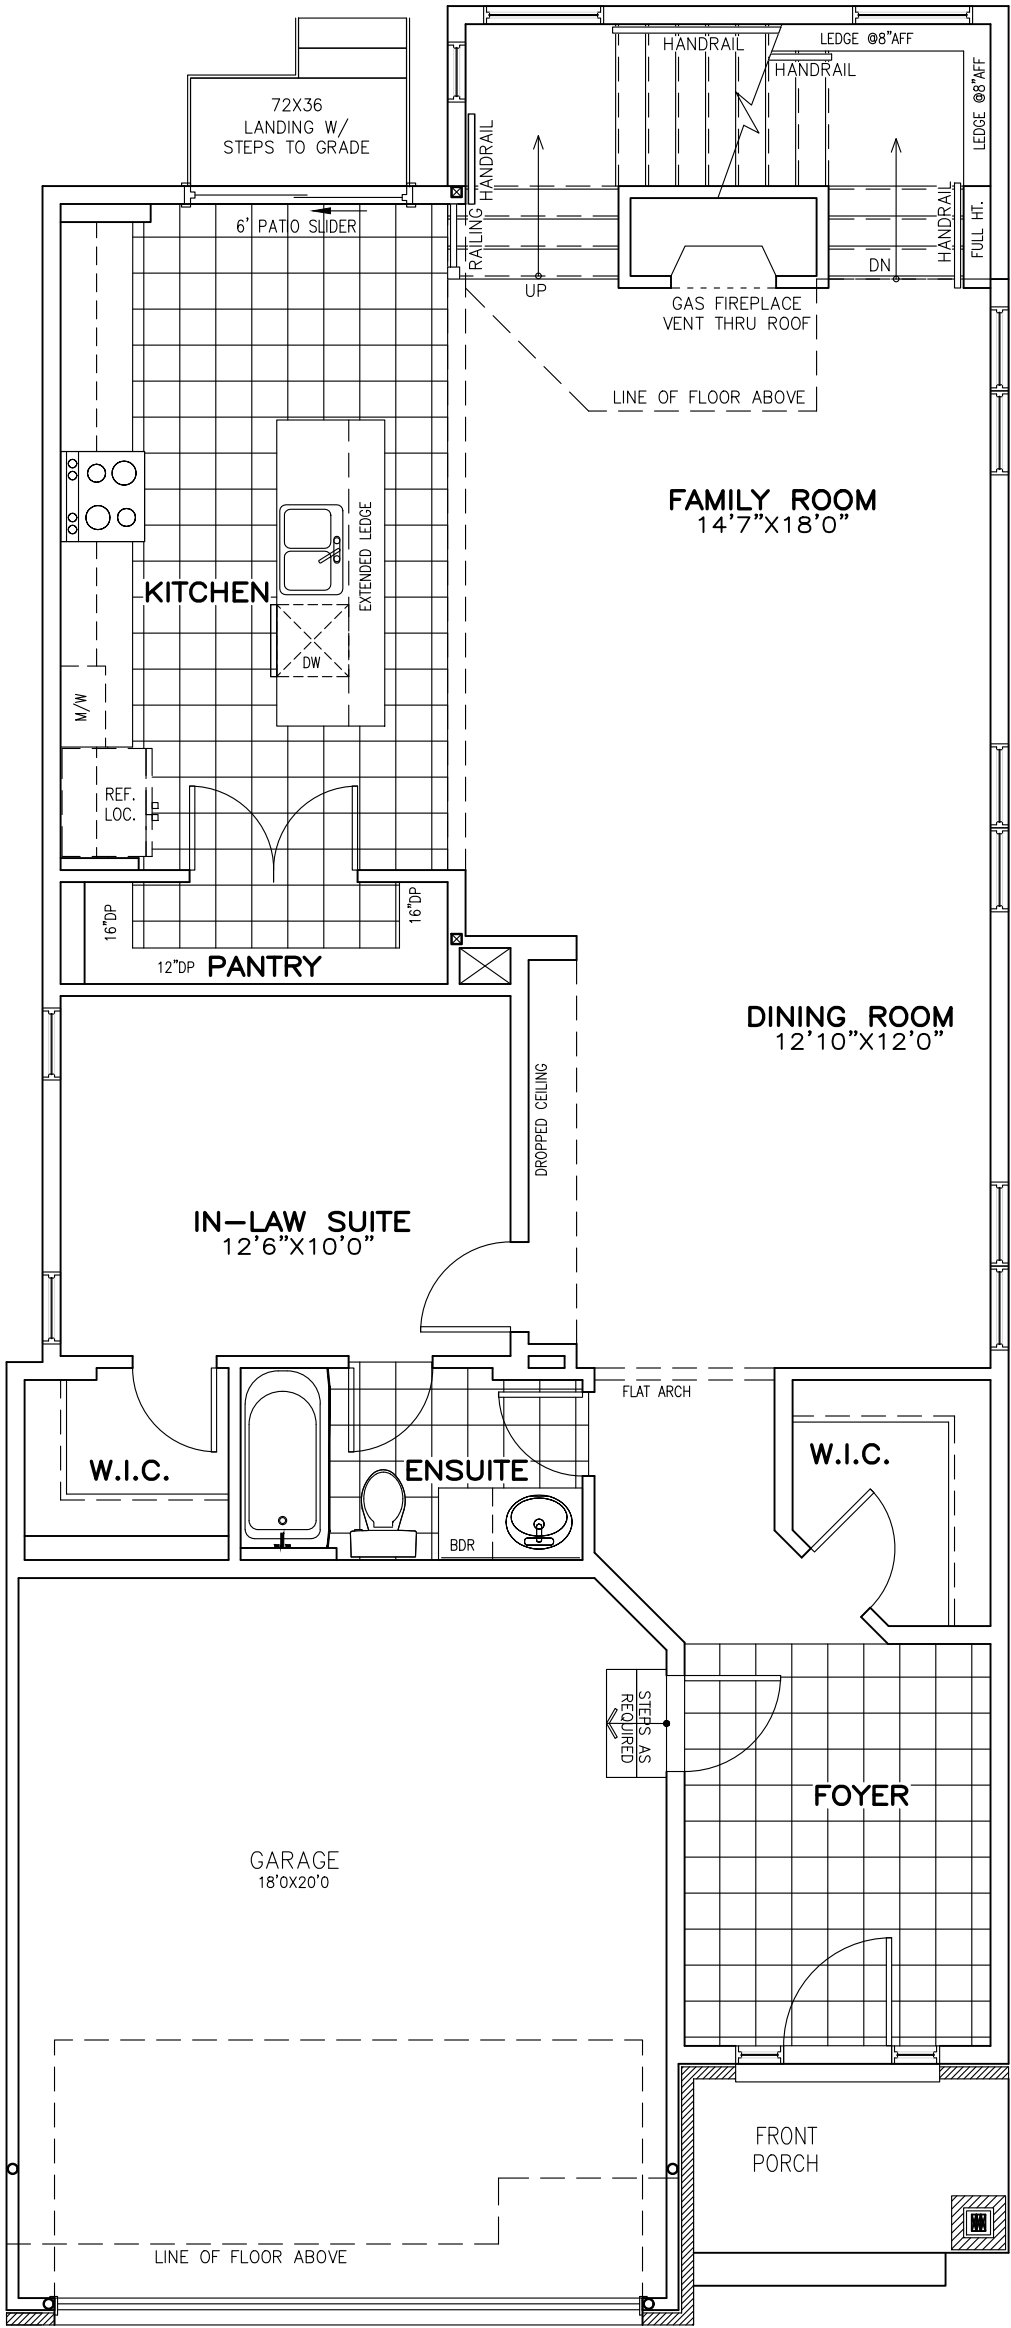

ALTERNATE GROUND FLOOR PLAN
ELEVATION C

FOR REFERENCE ONLY
NOT FOR REPRODUCTION

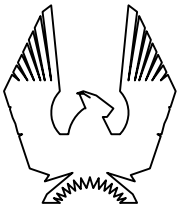

PHOENIX HOMES

GREENFIELD C – 2023

SITE: XX


LOT NUMBER:

CIVIC ADDRESS:
XX

XX


8	HANDRAIL REVISED	14/12/23	CB
7	ENGINEERS MARKUPS APPLIED	01/08/23	CB
6	ISSUED FOR ENGINEERING	17/07/23	CB
5	STND & ALTERNATE FLOOR PLANS SWITCHED	22/06/23	CB
4	ISSUED FOR LAYOUTS	26/05/23	CB
3	ALT. FLOOR PLANS ADDED & LARGER PANTRY	19/04/23	CB
No. Description		dd/mm/yy	By
REVISIONS			

footprint:	35–##
drawn by:	CB
date:	MAR 17/23
scale:	3/16"=1'–0"
sheet no:	3C of 8
D.C.L.–A–10	

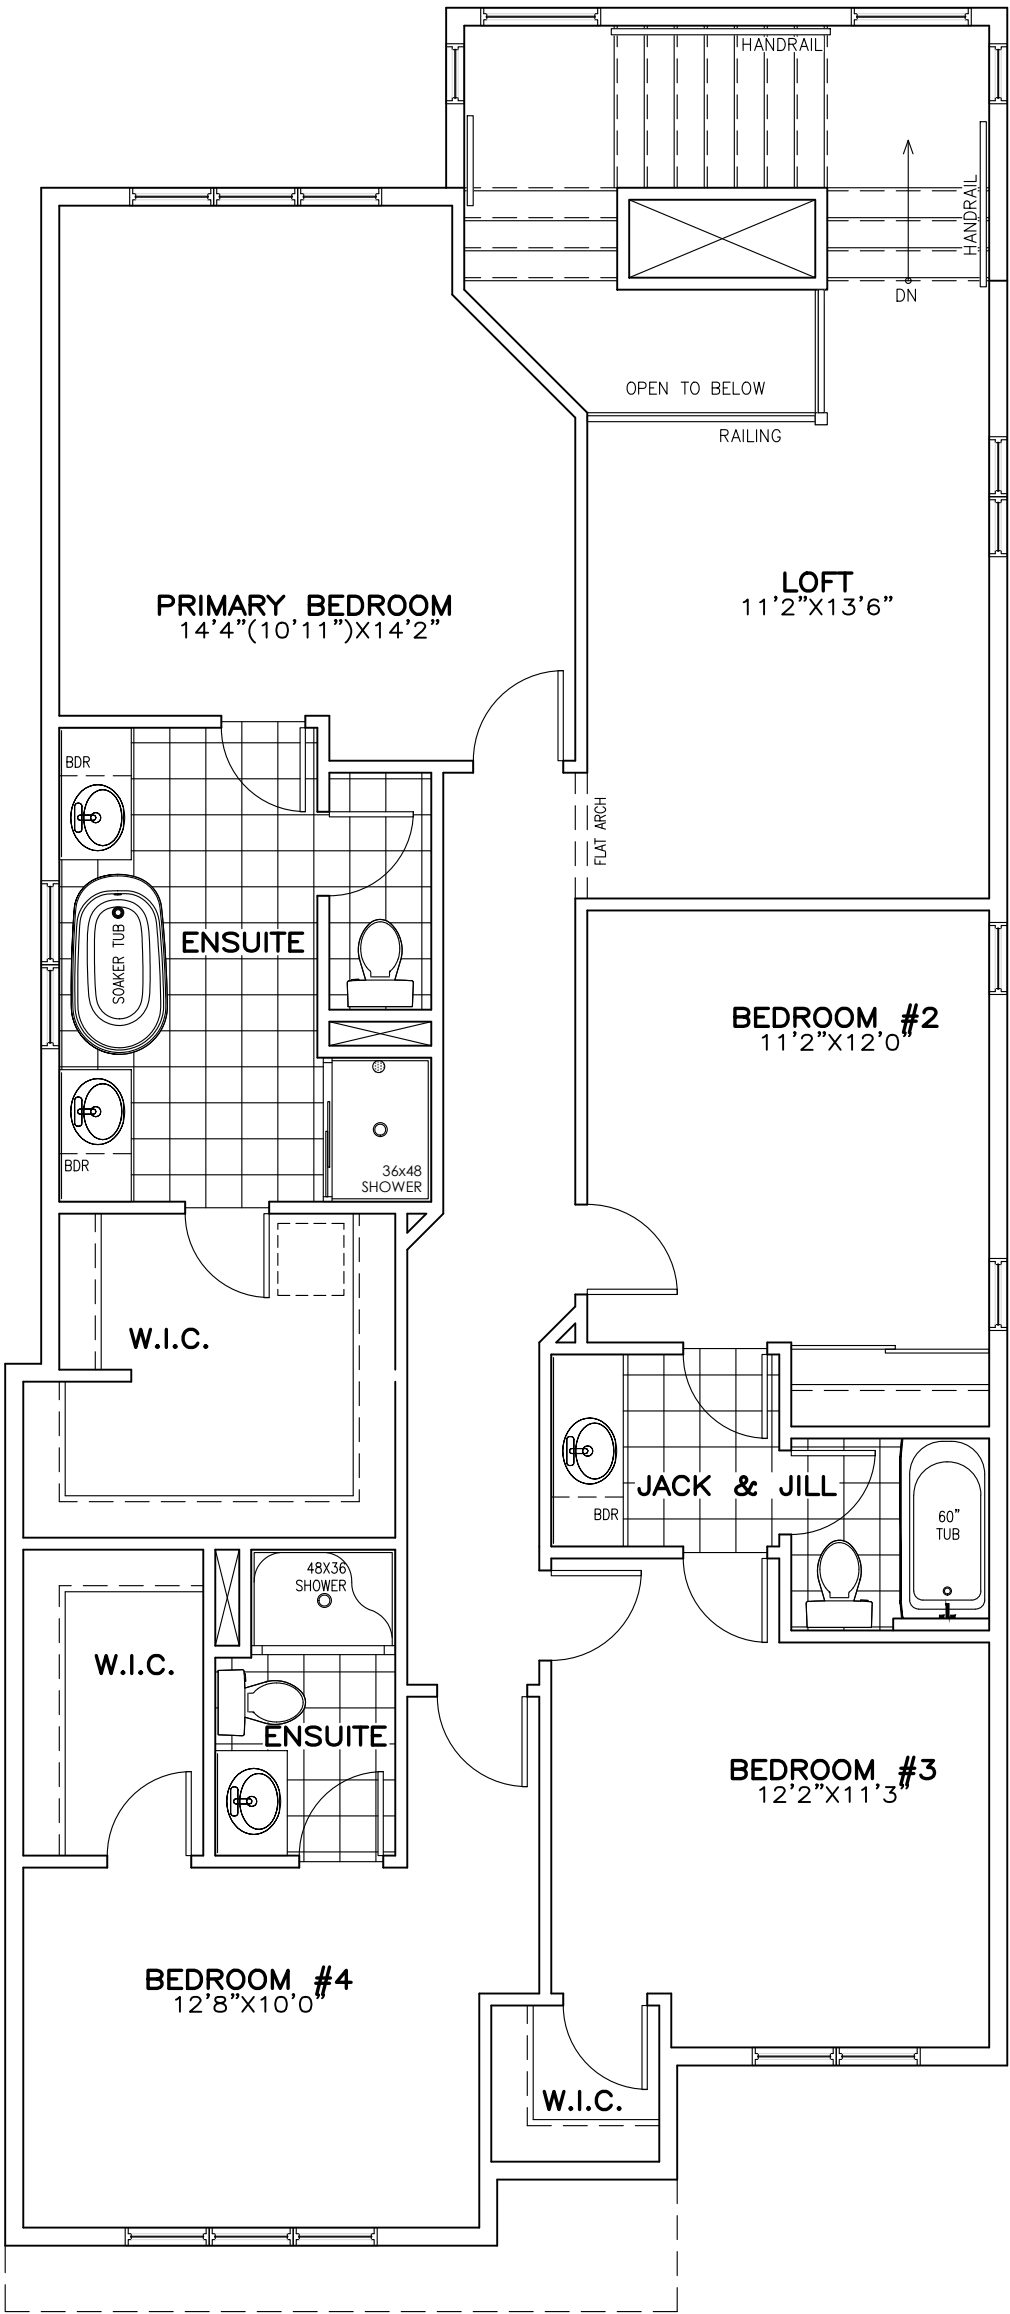

SECOND FLOOR PLAN
ELEVATION C

FOR REFERENCE ONLY
NOT FOR REPRODUCTION

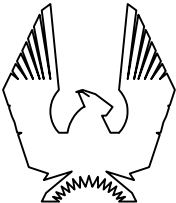

PHOENIX HOMES

GREENFIELD C – 2023

SITE: XX

LOT NUMBER: **XX**

CIVIC ADDRESS: XX

8	HANDRAIL REVISED	14/12/23	CB
7	ENGINEERS MARKUPS APPLIED	01/08/23	CB
6	ISSUED FOR ENGINEERING	17/07/23	CB
5	STND & ALTERNATE FLOOR PLANS SWITCHED	22/06/23	CB
4	ISSUED FOR LAYOUTS	26/05/23	CB
3	ALT. FLOOR PLANS ADDED & LARGER PANTRY	19/04/23	CB
No.	Description	dd/mm/yy	By
REVISIONS			

footprint: 35–##


drawn by: CB

date: MAR 17/23

scale: 3/16"=1'–0"


sheet no: D.C.L.–A–10

4C of 8

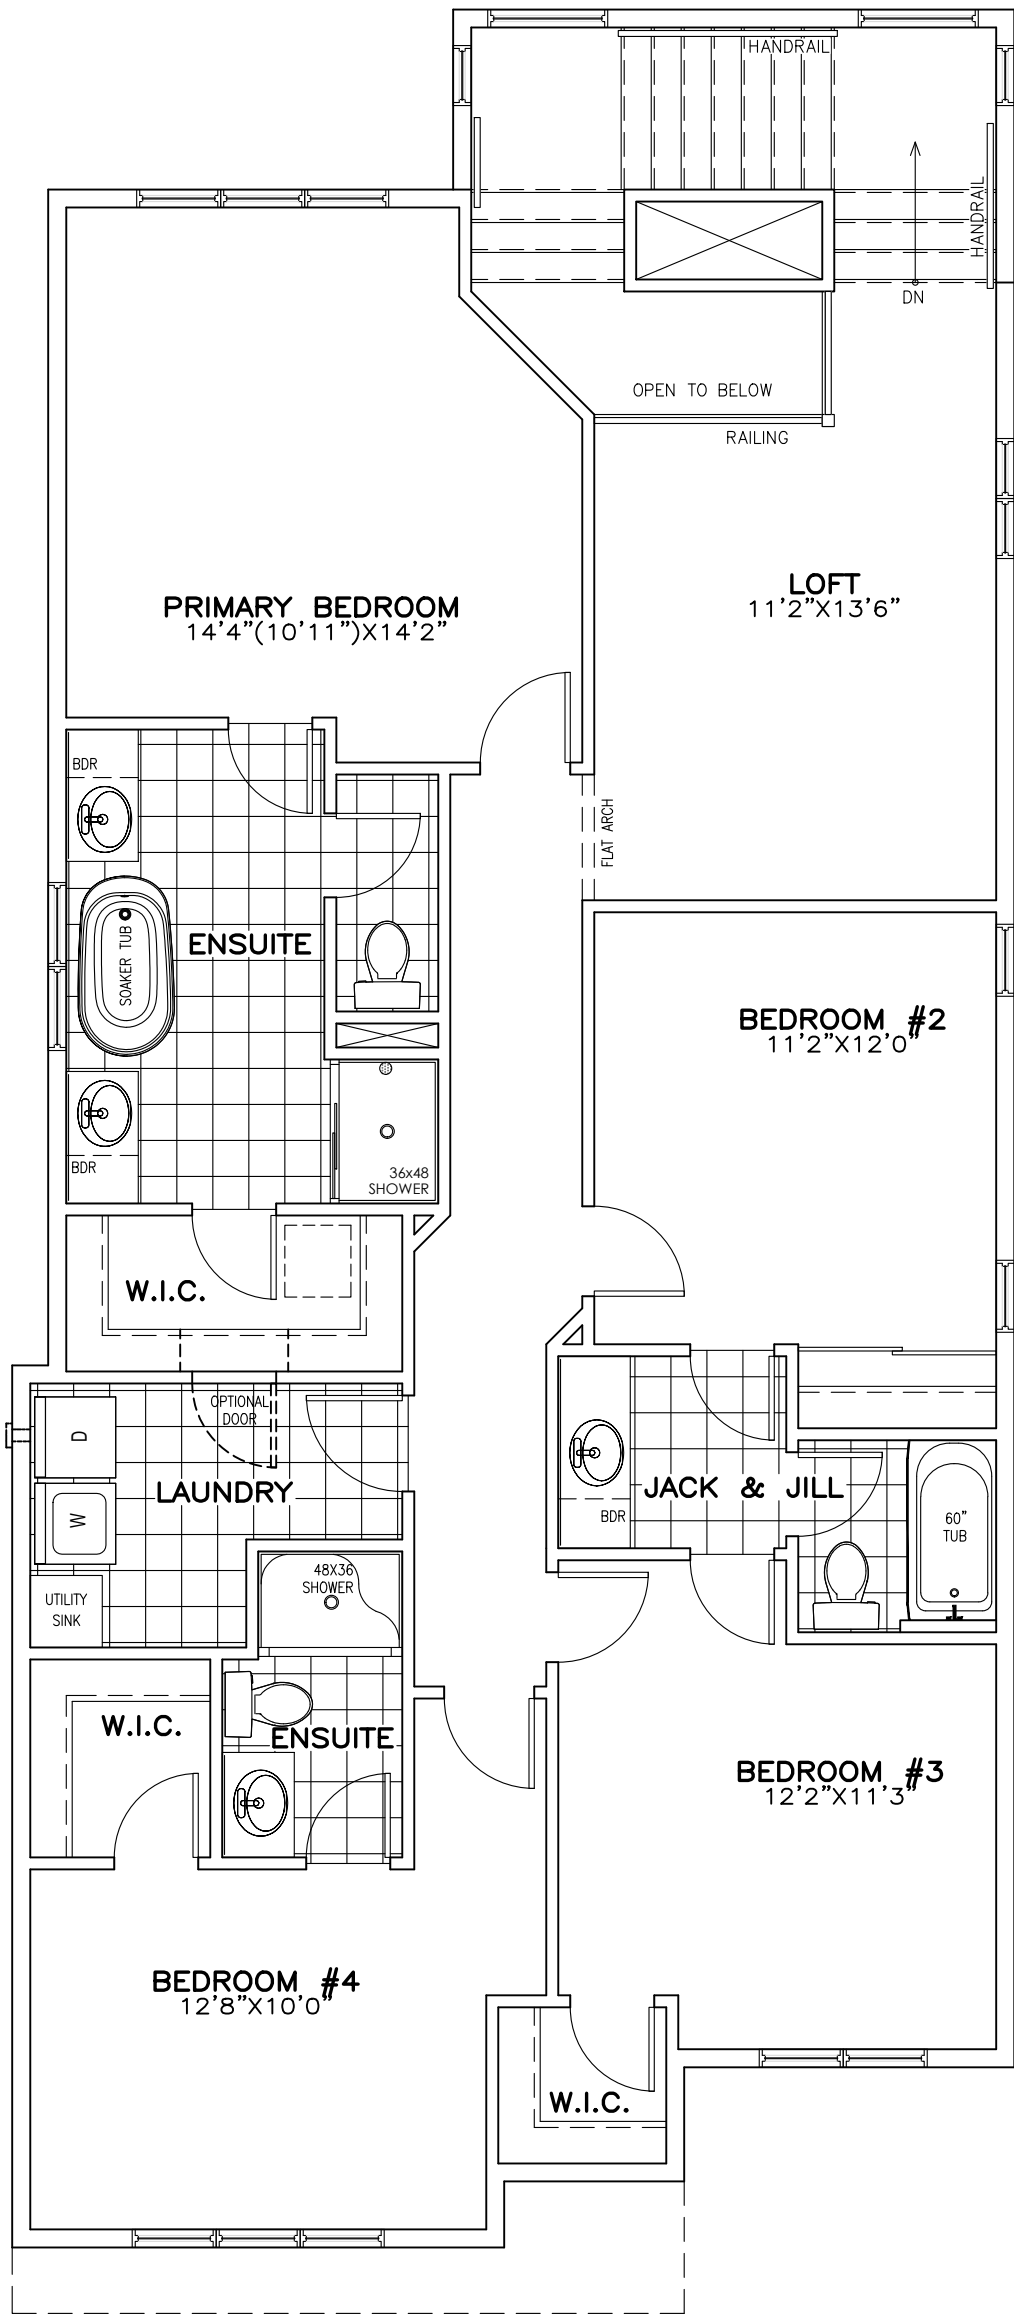

ALTERNATE SECOND FLOOR PLAN
ELEVATION C

FOR REFERENCE ONLY
NOT FOR REPRODUCTION

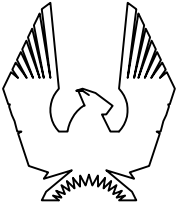

PHOENIX HOMES

GREENFIELD C – 2023

SITE: XX

LOT NUMBER: XX

CIVIC ADDRESS: XX

8	HANDRAIL REVISED	14/12/23	CB
7	ENGINEERS MARKUPS APPLIED	01/08/23	CB
6	ISSUED FOR ENGINEERING	17/07/23	CB
5	STND & ALTERNATE FLOOR PLANS SWITCHED	22/06/23	CB
4	ISSUED FOR LAYOUTS	26/05/23	CB
3	ALT. FLOOR PLANS ADDED & LARGER PANTRY	19/04/23	CB
No.	Description	dd/mm/yy	By
REVISIONS			

footprint: 35-##	
drawn by: CB	
date: MAR 17/23	
scale: 3/16"=1'-0"	
sheet no:	4C of 8
D.C.L.-A-10	