


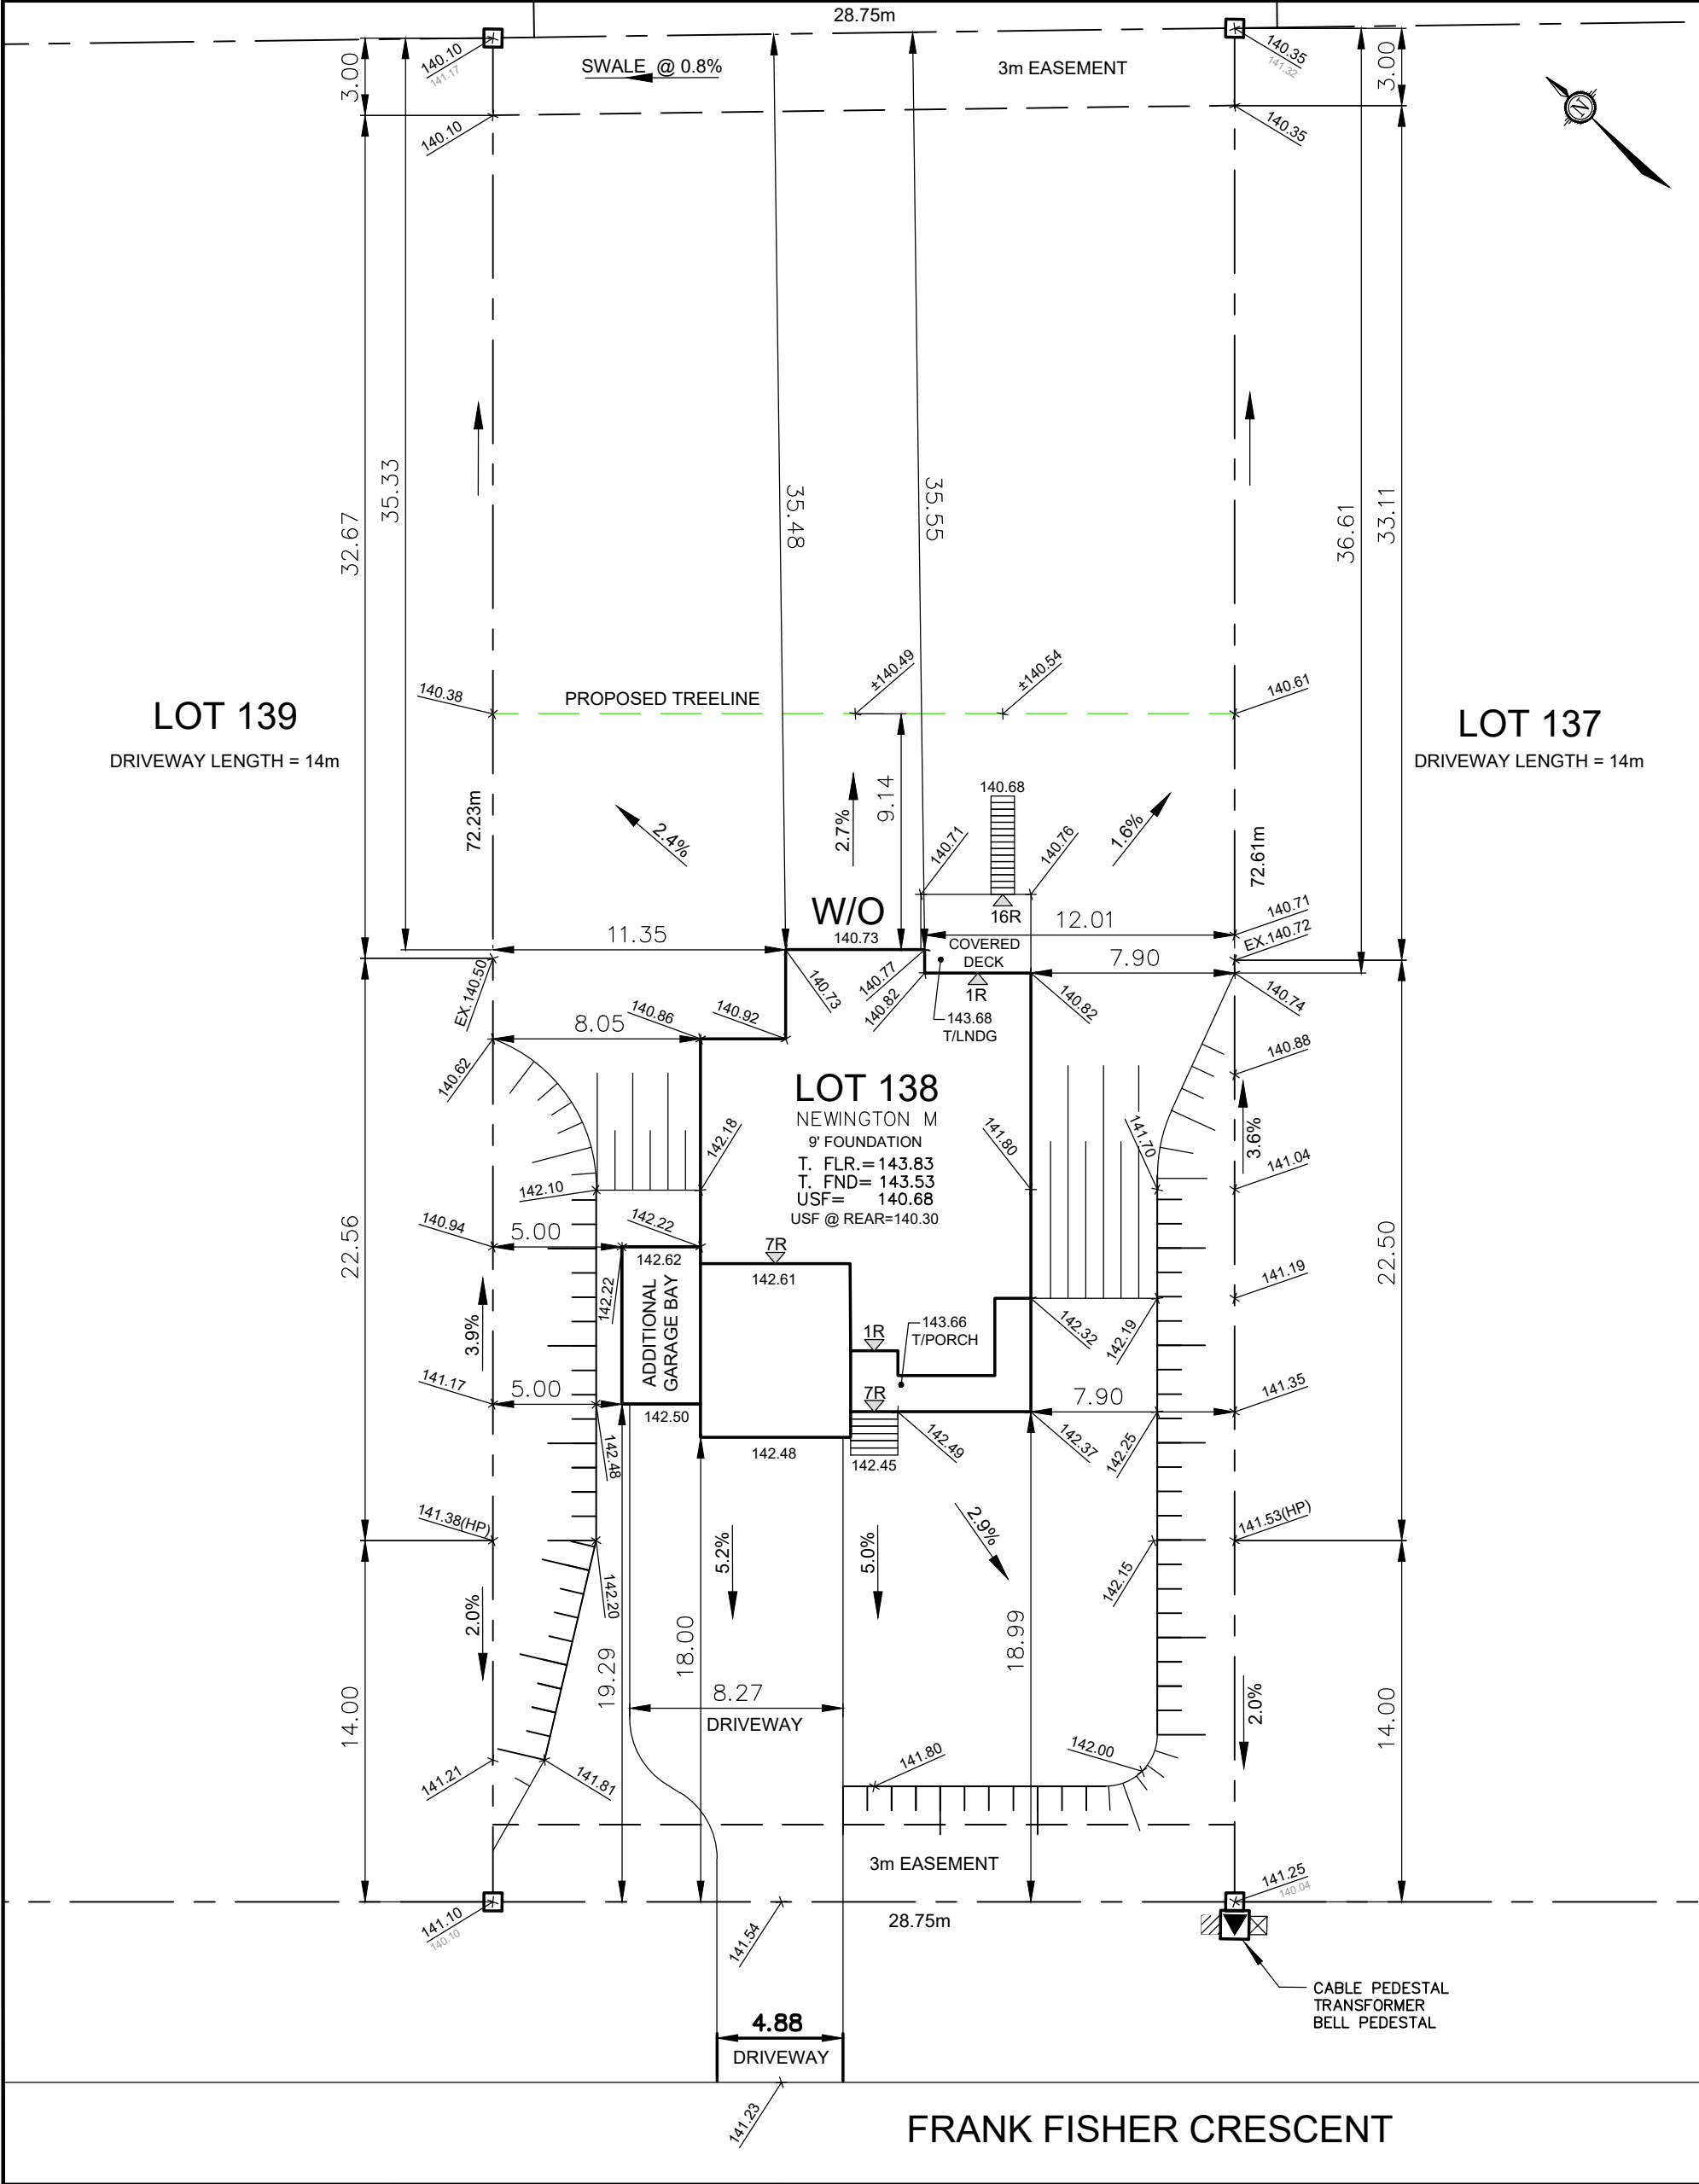

Owner/Applicant
DCR/PHOENIX HOMES
Telephone # 723-9227
Plan # 27M-47
Project name WHITE TAIL RIDGE
Civic Address 115 FRANK FISHER
House model NEWINGTON M

Bldg. Ht. 8.79 m
Lot coverage 11.4 %
Scale 1:250
Sod Area 1874 m²
Asphalt Area 172 m²

CHECKED/APPROVED BY: T.L.MAK ENG.

REV. AUG. 28/23 - CB
REV. DEC. 12/23 - CB - 9'FND



LOT 138 **SITE/GRADING PLAN**
WHITE TAIL RIDGE PH.IV

INDIVIDUAL LOT GRADING REVIEW SUMMARY FOR SITED HOUSE AS COMPARED WITH OVERALL SUBDIVISION PLAN
NOTE: THIS PLAN IS NOT A SURVEY PLAN OR SUBDIVISION PLAN WITHIN THE MEANING OF PLANNING ACT.
THIS PLAN IS FOR REFERENCE ONLY AND IS PRELIMINARY IN NATURE, ALL DIMENSIONS SHOWN ARE APPROXIMATE. E.O&E.