


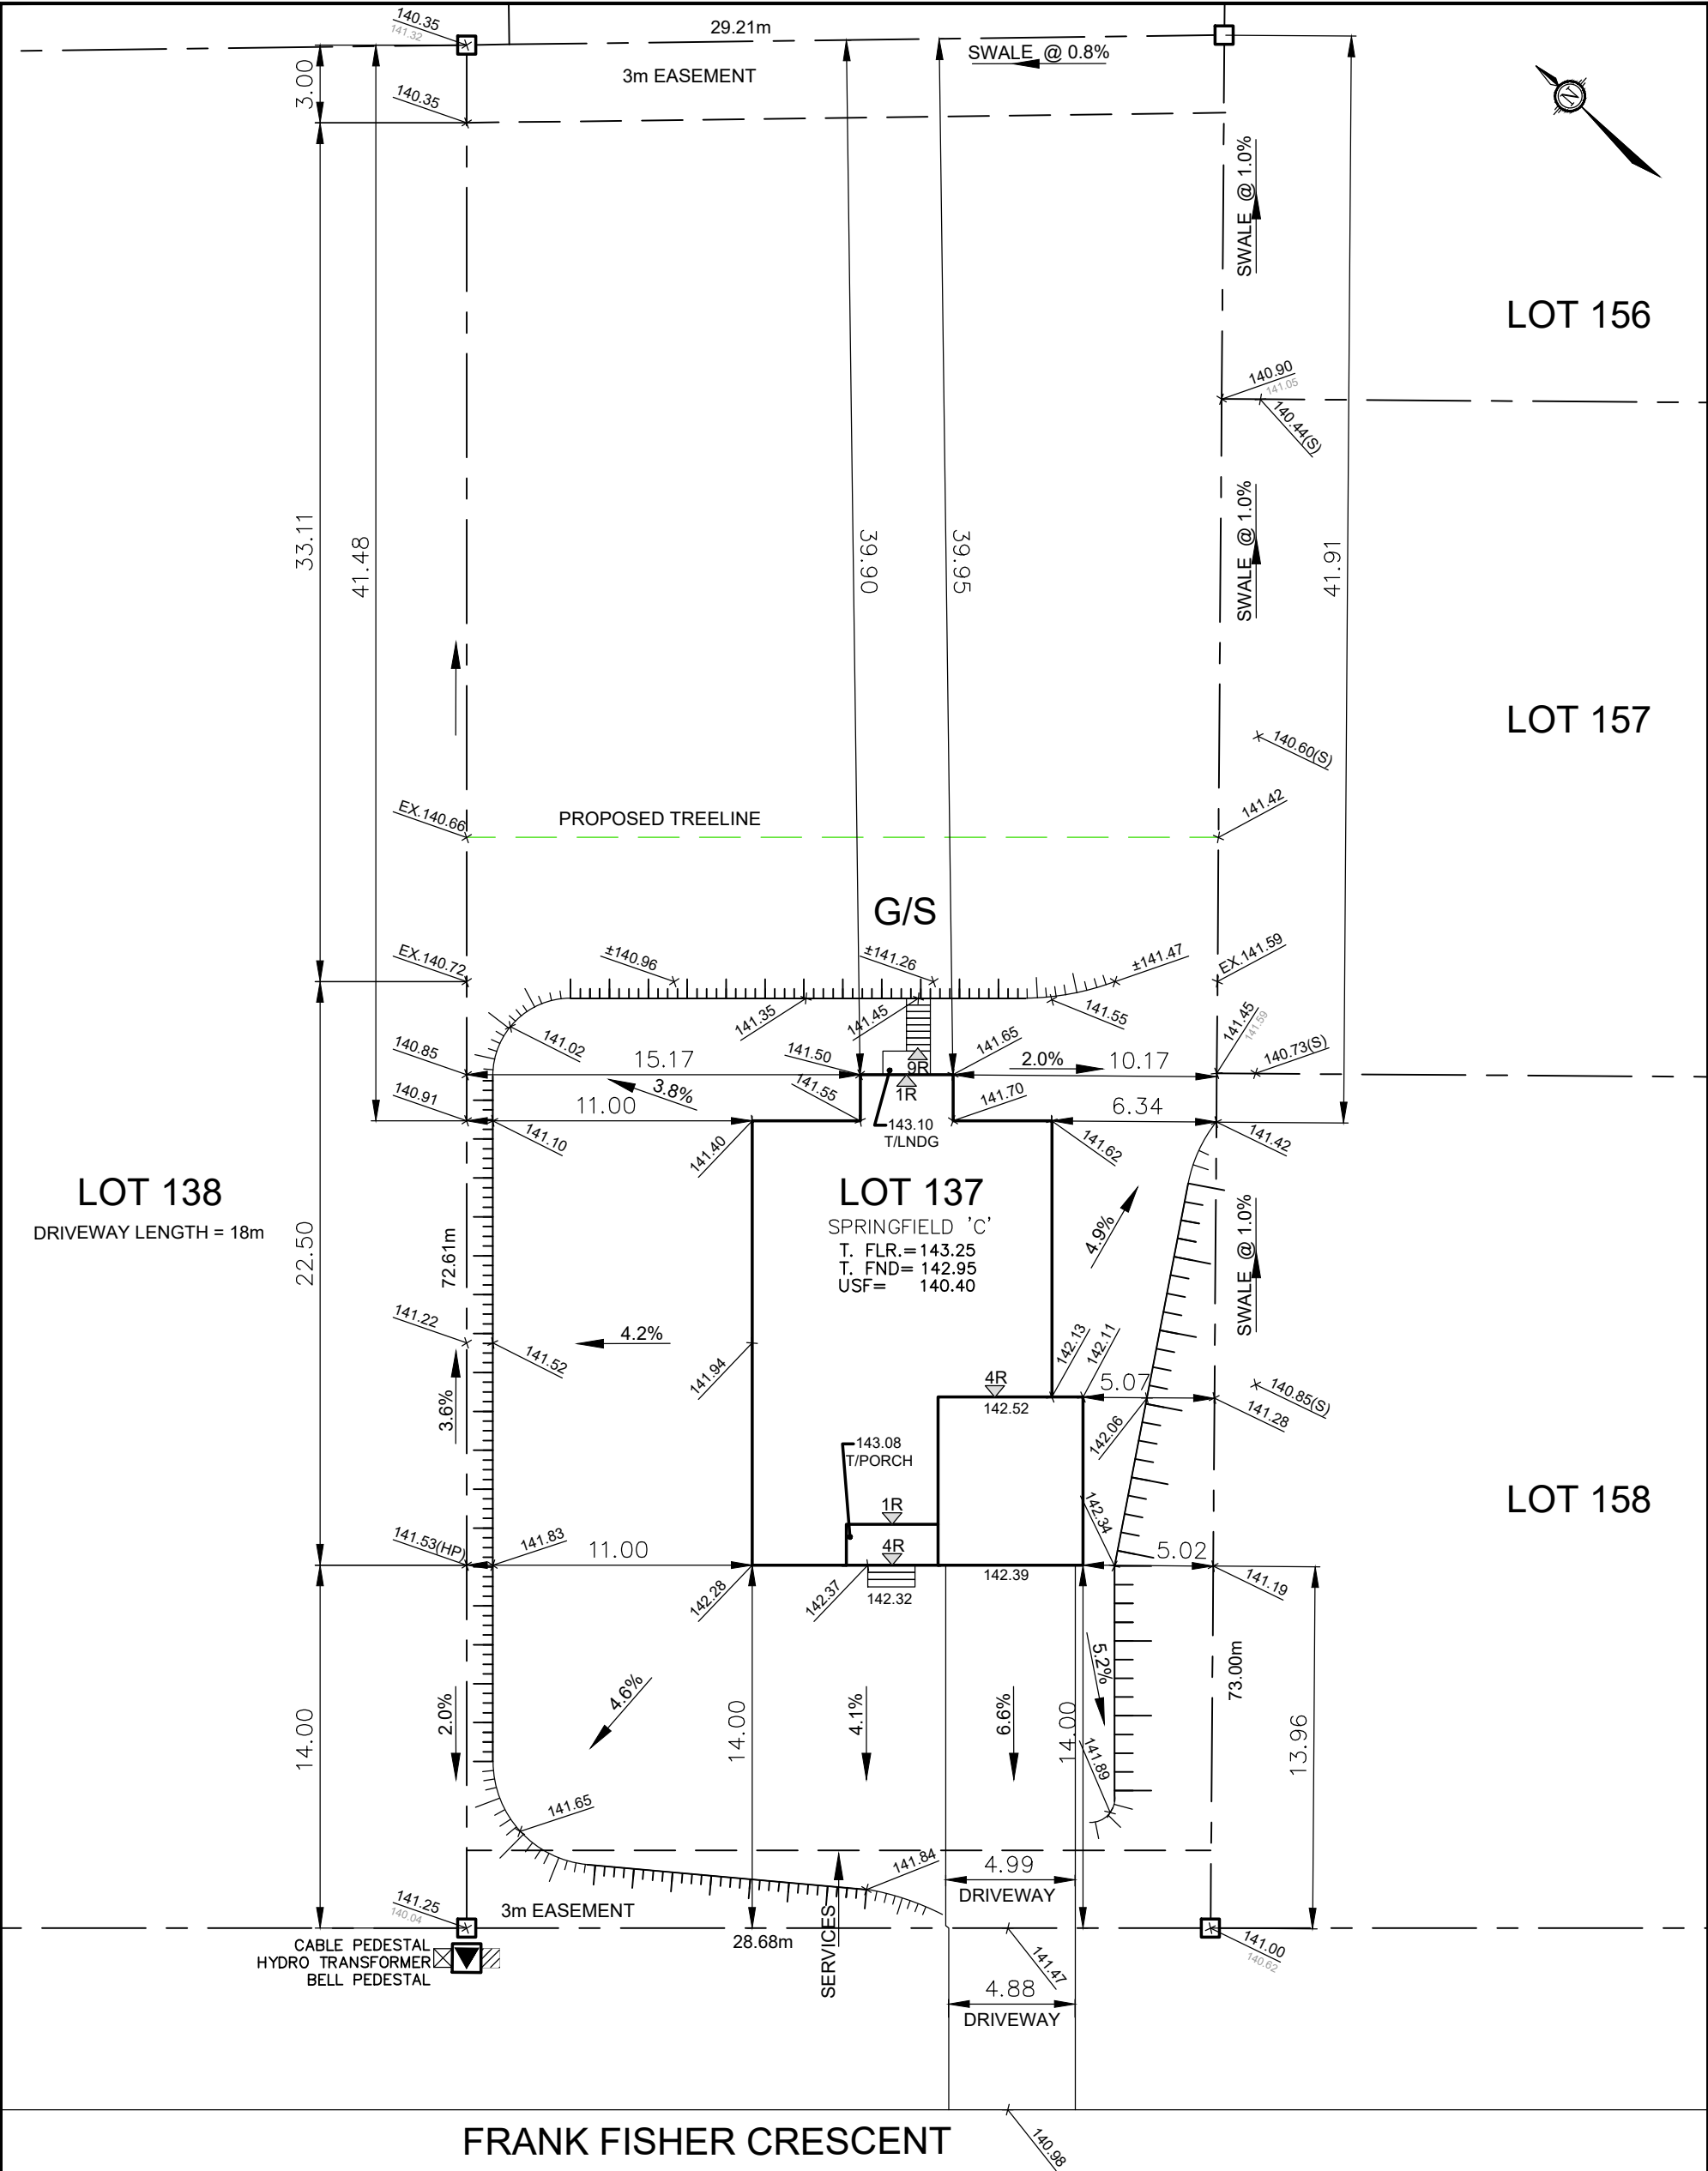

FRANK FISHER CRESCENT

Owner/Applicant DCR/PHOENIX HOMES		LOT 137 SITE/GRADING PLAN WHITE TAIL RIDGE PH.IV	
Telephone # 723-9227 Plan # 27M- 47 Project name: WHITETAIL RIDGE Civic Address: 111 FRANK FISHER CRESCENT House model: SPRINGFIELD 'C'		INDIVIDUAL LOT GRADING REVIEW SUMMARY FOR SITED HOUSE AS COMPARED WITH OVERALL SUBDIVISION PLAN CHECKED/APPROVED BY: T.L.MAK ENG.	
Bldg. Ht. 6.17 m Lot coverage 10.1 % Scale 1:250 Sod Area 1992 m² Asphalt Area 104 m²		NOTE: THIS PLAN IS NOT A SURVEY PLAN OR SUBDIVISION PLAN WITHIN THE MEANING OF PLANNING ACT. THIS PLAN IS FOR REFERENCE ONLY AND IS PRELIMINARY IN NATURE, ALL DIMENSIONS SHOWN ARE APPROXIMATE. E.O&E.	
		REV. SEP.14, 2023-CB	