


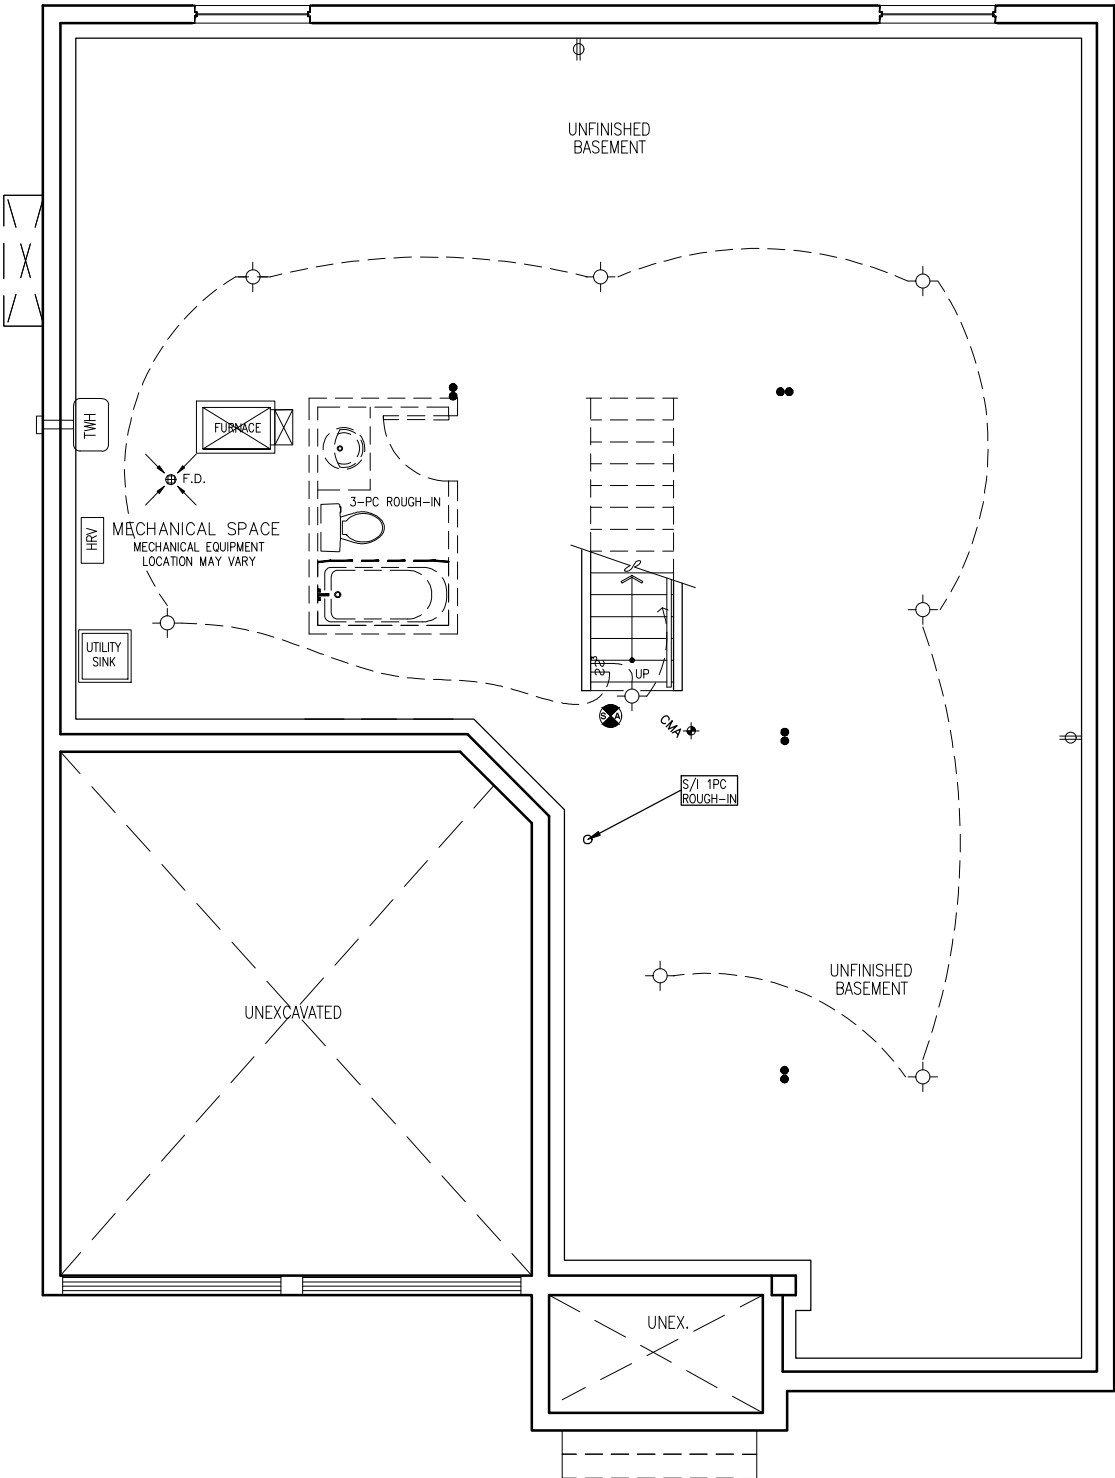

BASEMENT PLAN 'C'

FOR REFERENCE ONLY
NOT FOR REPRODUCTION

DS
BL 16



SURREY "C" ELEV.


SITE: PATHWAYS


LOT NUMBER: 357

CIVIC ADDRESS: 596 PAAKANAAK AVE

No.	Description	dd/mm/yy	By
7	FINAL BLACKLINES	22/04/24	CB
6	BEP FOR SITE	20/02/24	CB
5	BEP BLACKLINES	26/09/23	CB
4	PRELIM BLACKLINES	11/09/23	SP
3	PRIMARY ENSUITE SHOWER UPDATE	09/05/23	CB
2	BASEMENT WINDOW RELOCATION	21/03/22	SP
1	ISSUED FOR LAYOUTS AND STRUCTURE	04/03/22	SP
REVISIONS			

FOOTPRINT:	50-22-12-C
DRAWN BY:	SP
DATE:	MAR. 2022
SCALE:	3/16"=1'-0"
D.C.L. - A9	2/9
SHEET NO:	

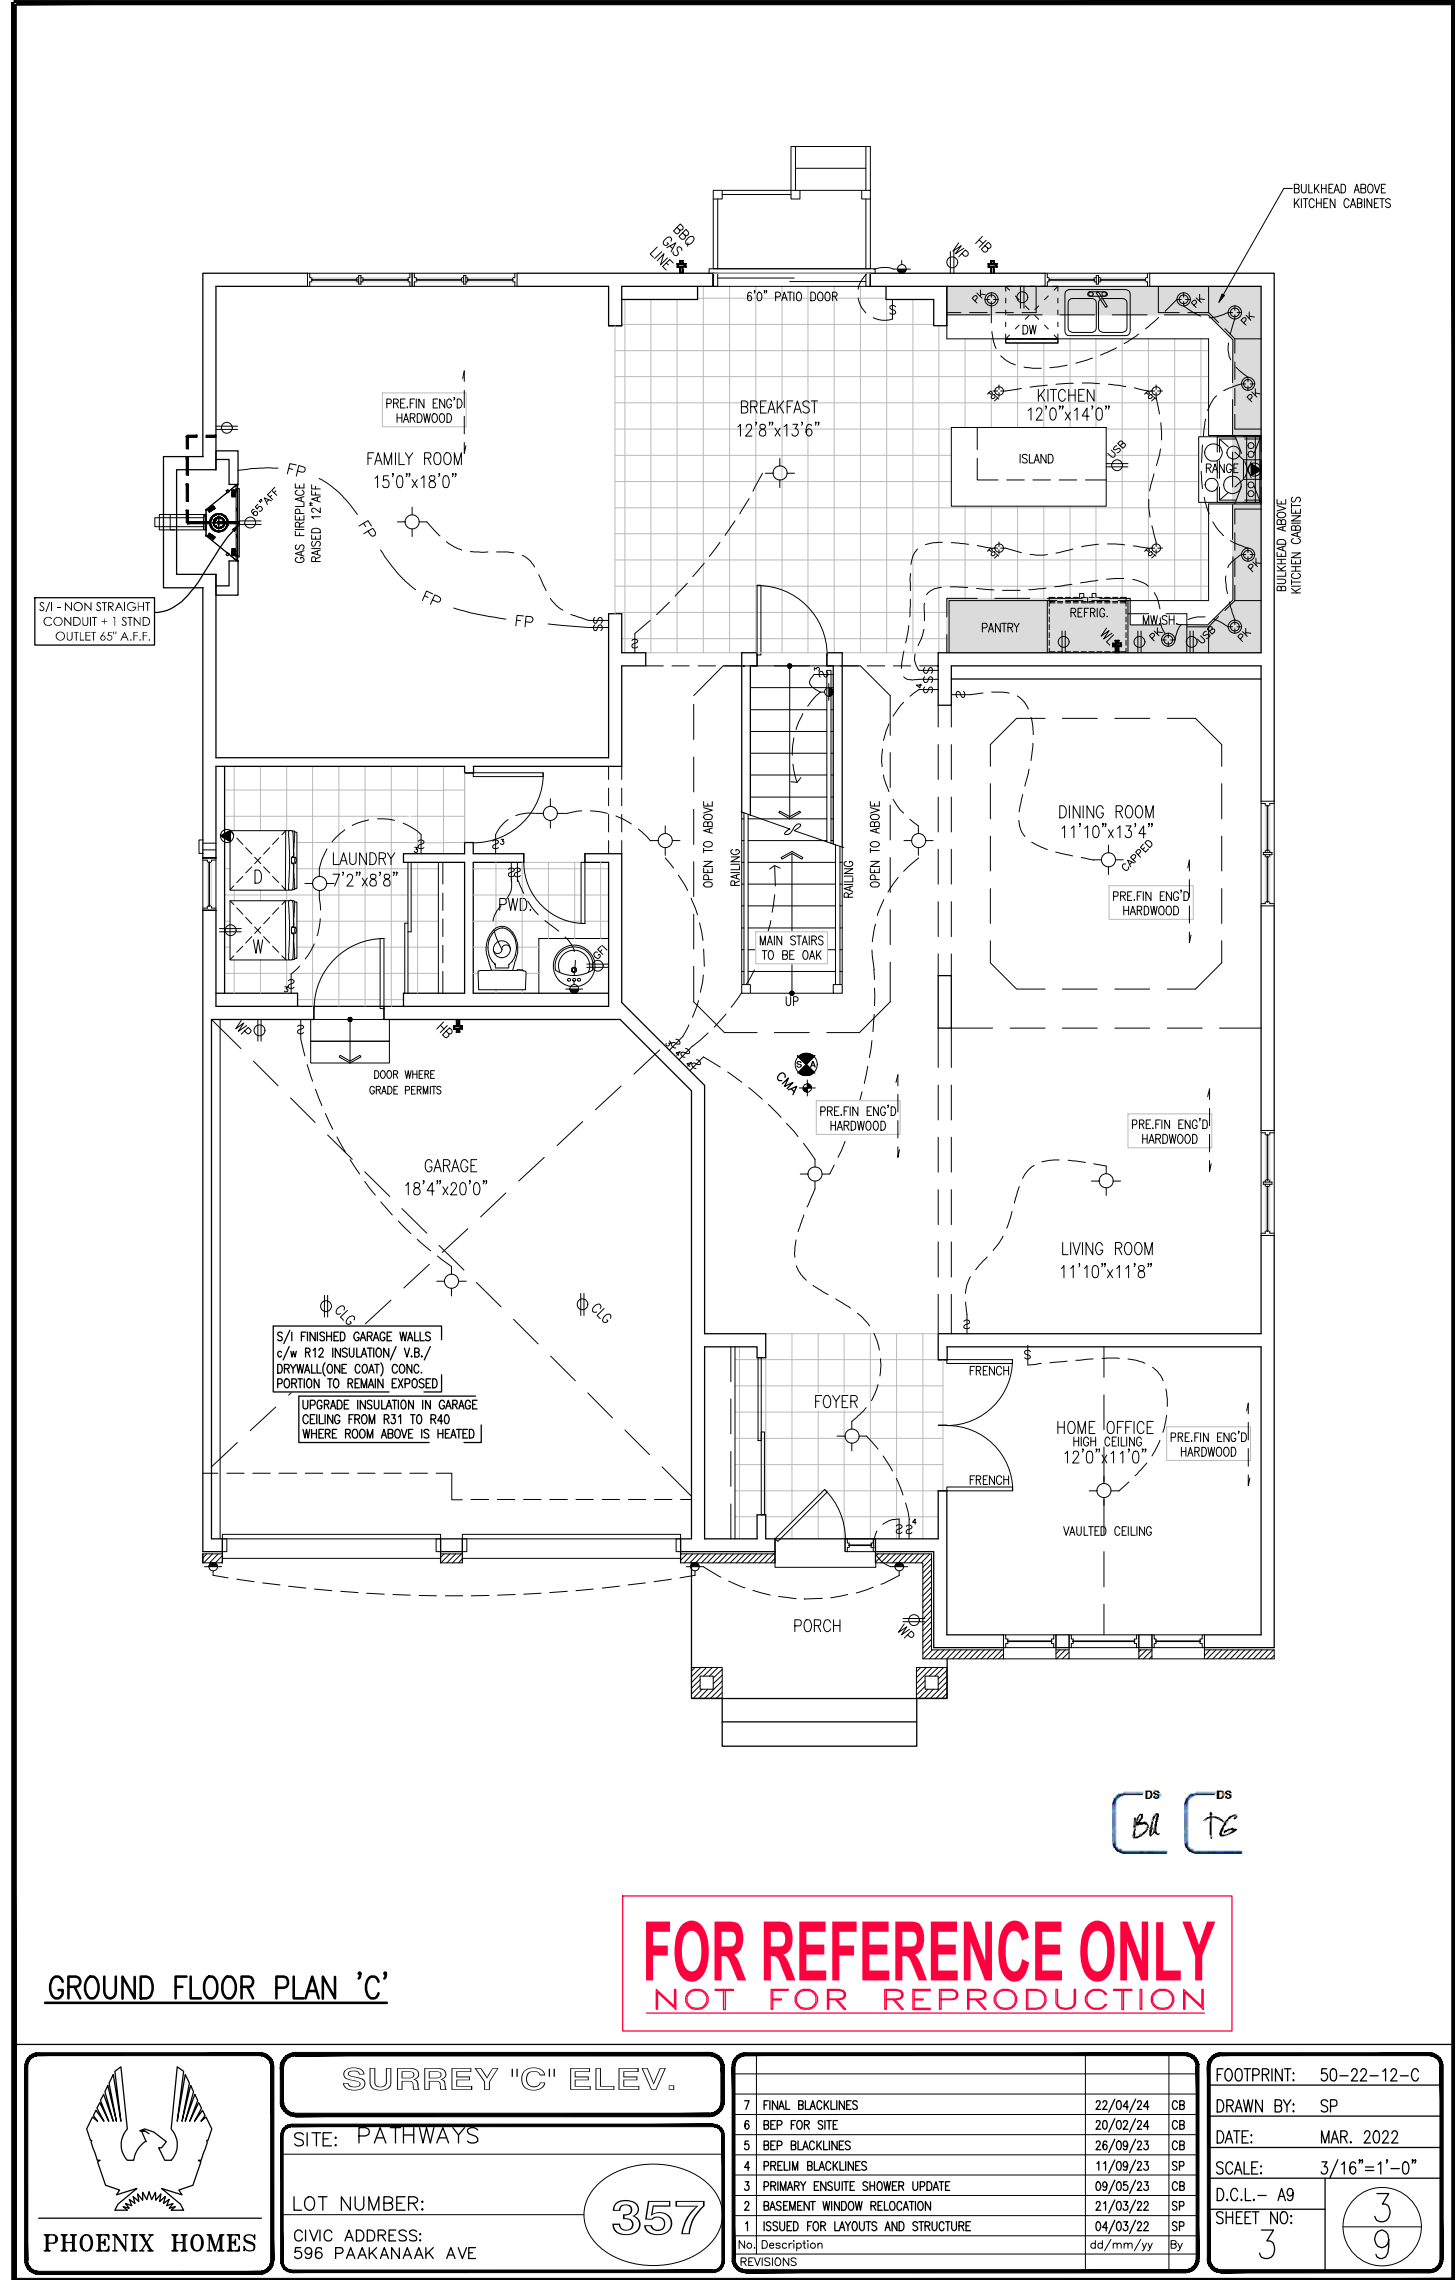


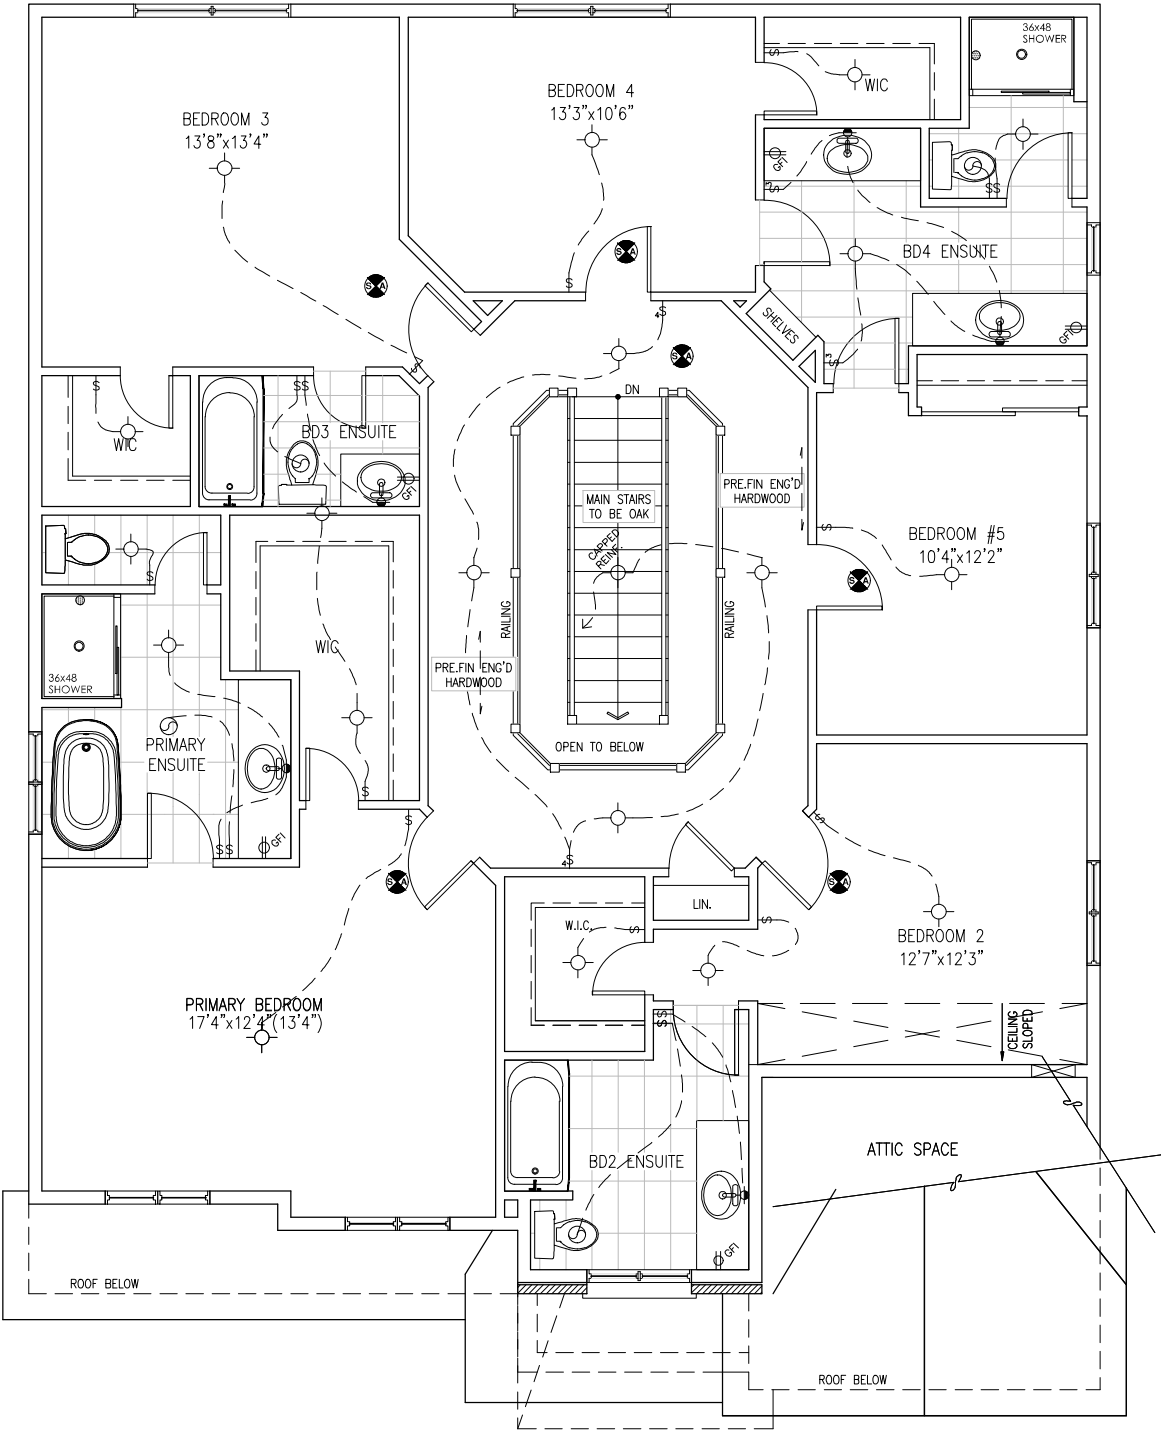

DS
BL 16

SECOND FLOOR PLAN 'C'
5 BEDROOM OPTION

FOR REFERENCE ONLY
NOT FOR REPRODUCTION

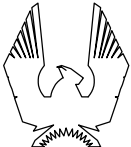

PHOENIX HOMES

SURREY "C" ELEV.

SITE: PATHWAYS

LOT NUMBER: 357

CIVIC ADDRESS: 596 PAAKANAAK AVE

7	FINAL BLACKLINES	22/04/24	CB
6	BEP FOR SITE	20/02/24	CB
5	BEP BLACKLINES	26/09/23	CB
4	PRELIM BLACKLINES	11/09/23	SP
3	PRIMARY ENSUITE SHOWER UPDATE	09/05/23	CB
2	BASEMENT WINDOW RELOCATION	21/03/22	SP
1	ISSUED FOR LAYOUTS AND STRUCTURE	04/03/22	SP
No.	Description	dd/mm/yy	By
REVISIONS			

FOOTPRINT: 50-22-12-C

DRAWN BY: SP

DATE: MAR. 2022


SCALE: 3/16"=1'-0"

D.C.L.- A9

SHEET NO: 4

4/9

FOR REFERENCE ONLY
NOT FOR REPRODUCTION

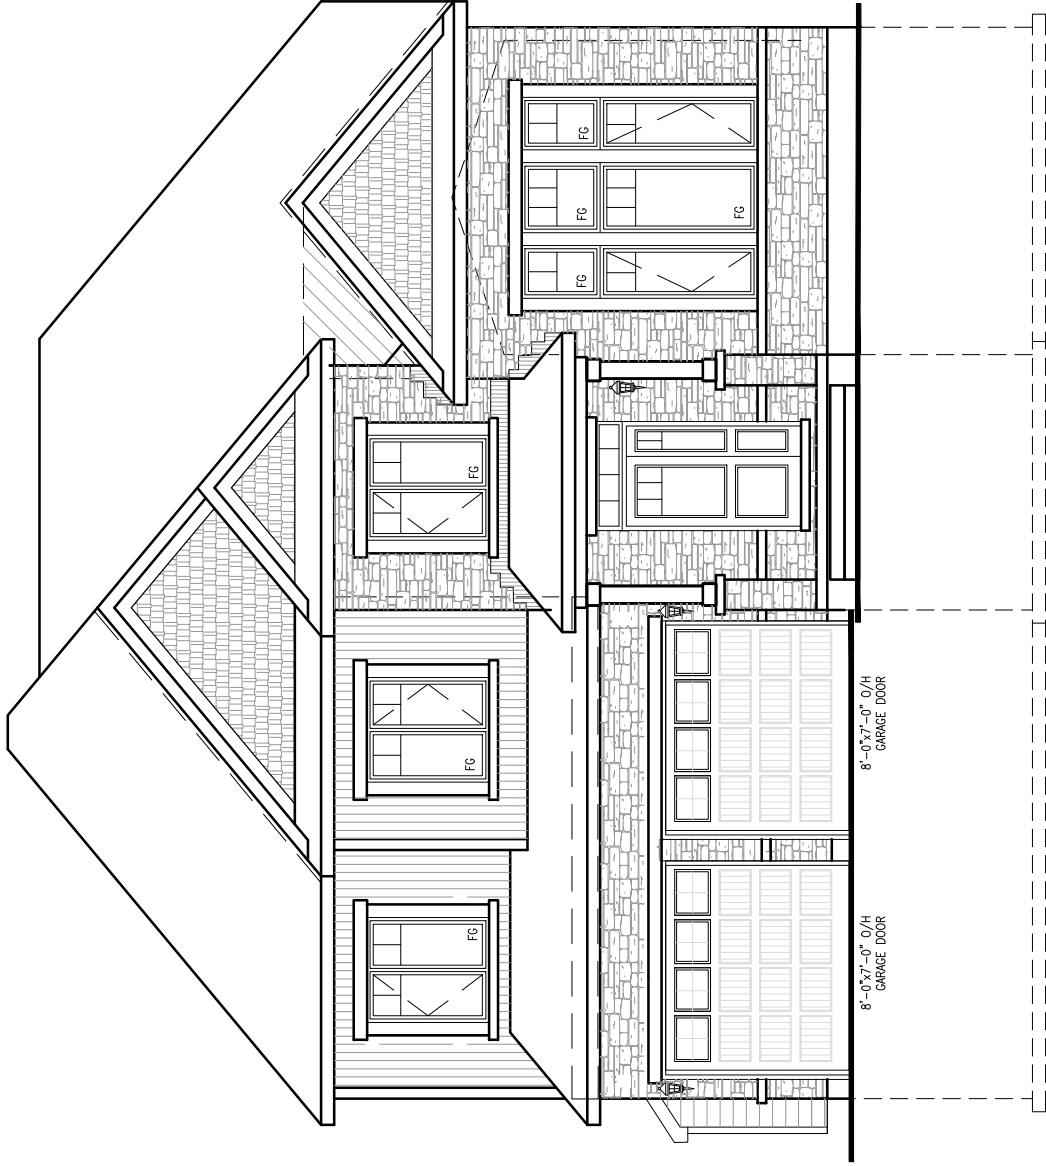

FRONT ELEVATION 'C'



PHOENIX HOMES



LOT NUMBER:

CIVIC ADDRESS:
596 PAKANAAK AVE

SITE: PATHWAYS

SURREY "C" ELEV.


357

No.	Description	dd/mm/yy	By
7	FINAL BLACKLINES	22/04/24	CB
6	BEP FOR SITE	20/02/24	CB
5	BEP BLACKLINES	26/09/23	CB
4	PRELIM BLACKLINES	11/09/23	SP
3	PRIMARY ENSUITE SHOWER UPDATE	09/05/23	CB
2	BASEMENT WINDOW RELOCATION	21/03/22	SP
1	ISSUED FOR LAYOUTS AND STRUCTURE	04/03/22	SP

FOOTPRINT: 50-22-12-C	DRAWN BY: SP	DATE: MAR. 2022	SCALE: 3/16"=1'-0"	D.C.L. - A9	SHEET NO: 5
-----------------------	--------------	-----------------	--------------------	-------------	-------------

5
9

FOR REFERENCE ONLY
NOT FOR REPRODUCTION

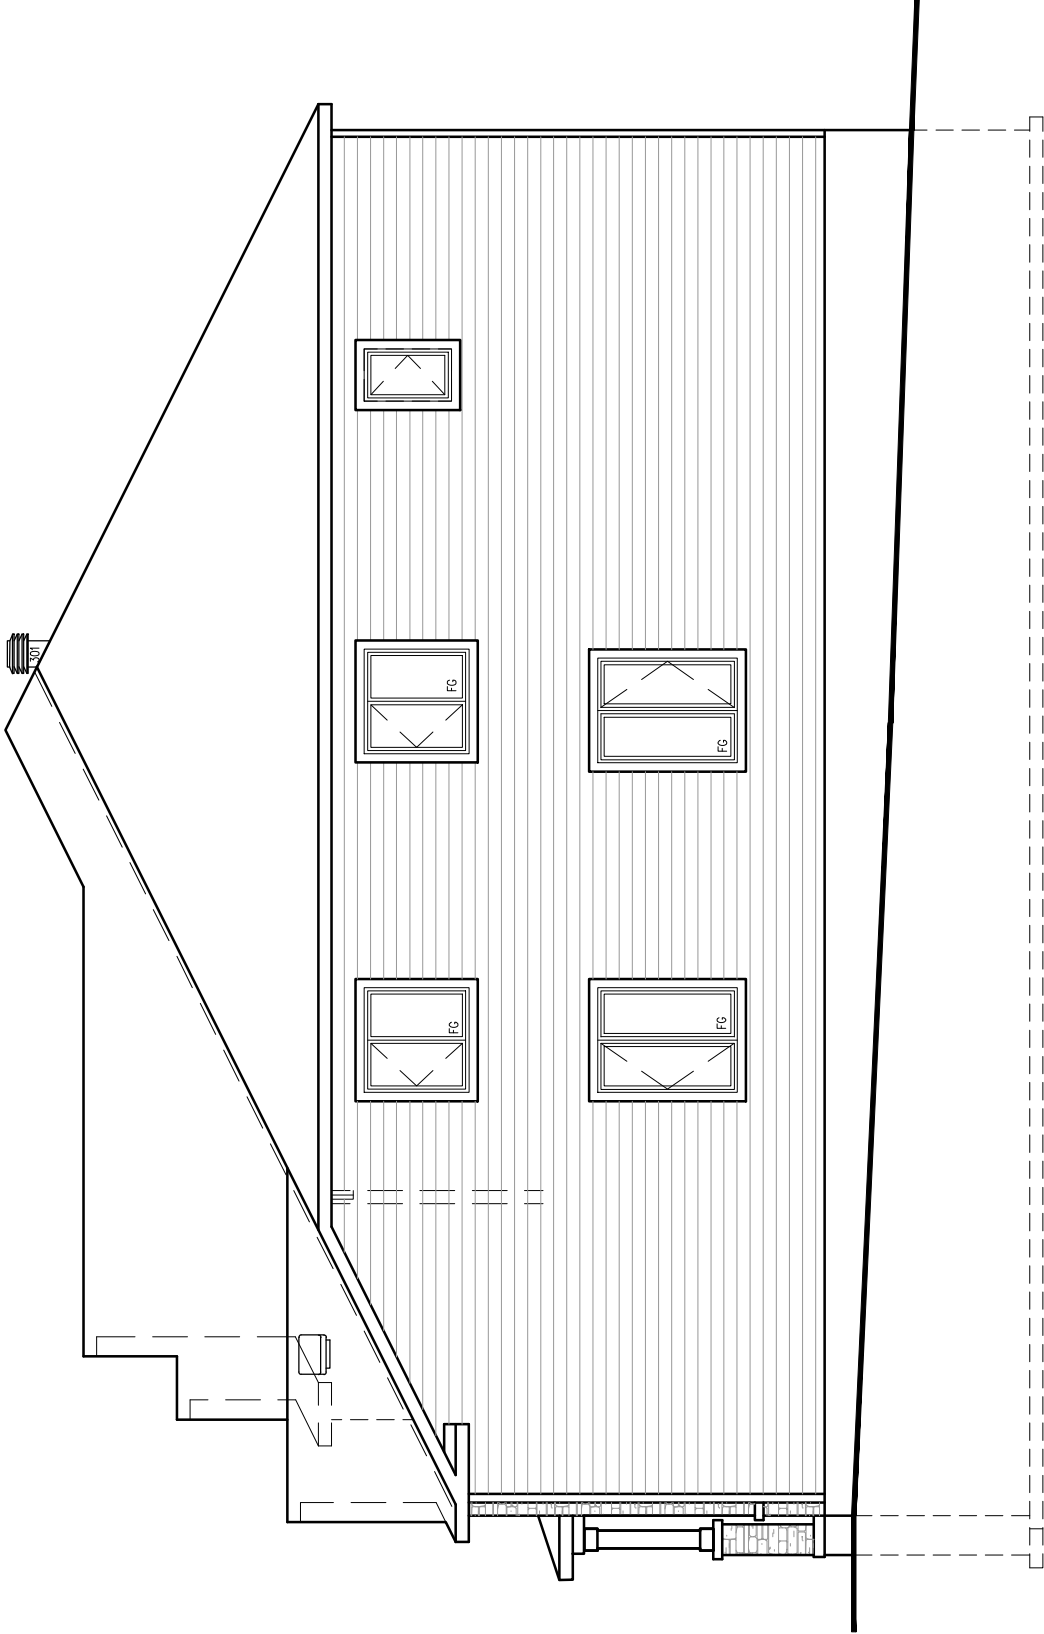

RIGHT SIDE ELEVATION 'C'



PHOENIX HOMES



CIVIC ADDRESS:
596 PAKANAAK AVE

LOT NUMBER:

SITE: PATHWAYS

SURREY "C" ELEV.


357

No	Description	dd/mm/yy	By
1	ISSUED FOR LAYOUTS AND STRUCTURE	04/03/22	SP
2	BASEMENT WINDOW RELOCATION	21/03/22	SP
3	PRIMARY ENSUITE SHOWER UPDATE	09/05/23	CB
4	PRELIM BLACKLINES	11/09/23	SP
5	BEP BLACKLINES	26/09/23	CB
6	BEP FOR SITE	20/02/24	CB
7	FINAL BLACKLINES	22/04/24	CB

FOOTPRINT: 50-22-12-C	DRAWN BY: SP	DATE: MAR. 2022	SCALE: 3/16"=1'-0"	D.C.L. - A9	SHEET NO: 6
-----------------------	--------------	-----------------	--------------------	-------------	-------------



FOR REFERENCE ONLY
NOT FOR REPRODUCTION

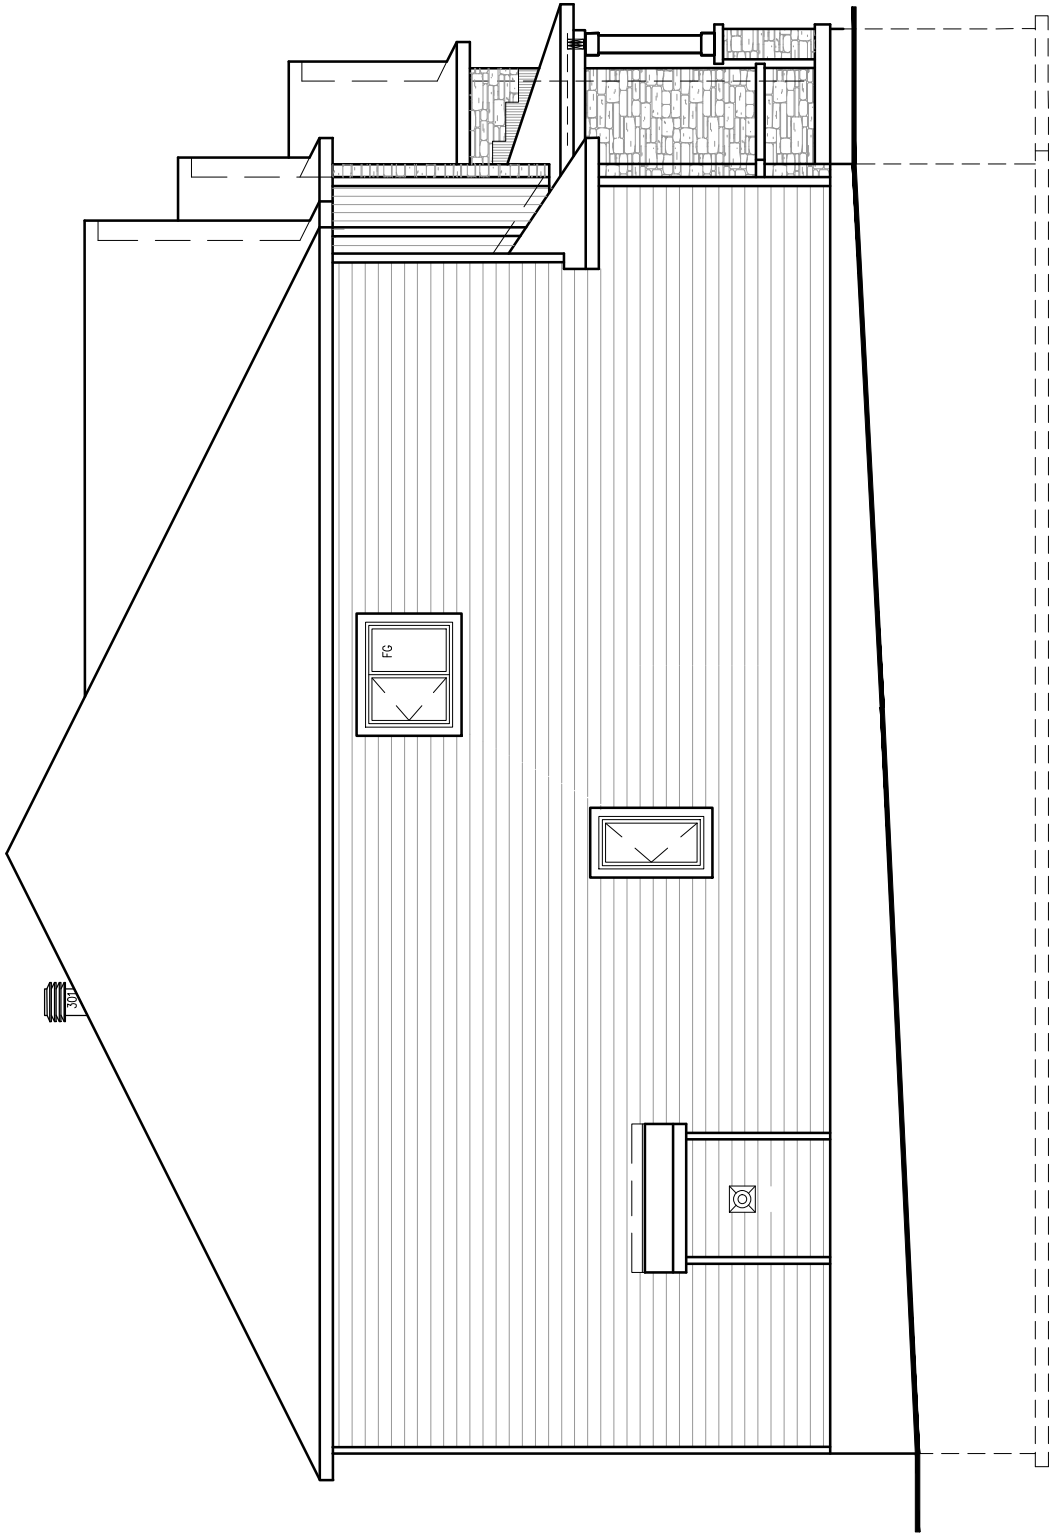

LEFT SIDE ELEVATION 'C'



PHOENIX HOMES

SURREY "C" ELEV.

357

SITE: PATHWAYS
LOT NUMBER:
CIVIC ADDRESS:
596 PAKANAAK AVE

REVISIONS		
No.	Description	By
1	ISSUED FOR LAYOUTS AND STRUCTURE	SP
2	BASEMENT WINDOW RELOCATION	SP
3	PRIMARY ENSUITE SHOWER UPDATE	CB
4	PRELIM BLACKLINES	SP
5	BEP BLACKLINES	CB
6	BEP FOR SITE	CB
7	FINAL BLACKLINES	CB
		dd/mm/yy
		04/03/22
		21/03/22
		09/05/23
		11/09/23
		26/09/23
		20/02/24
		22/04/24

FOOTPRINT: 50'-22"-12'-C

DRAWN BY: SP

DATE: MAR. 2022

SCALE: 3/16"=1'-0"

D.C.L. - A9

SHEET NO: 7

9/7

FOR REFERENCE ONLY
NOT FOR REPRODUCTION

FOOTPRINT: 50'-22"-12'-C

DRAWN BY: SP

DATE: MAR. 2022

SCALE: 3/16"=1'-0"

D.C.L. - A9

SHEET NO: 8

89

	22/04/24	CB	7	FINAL BLACKLINES
	20/02/24	CB	6	BEP FOR SITE
	26/09/23	CB	5	BEP BLACKLINES
	11/09/23	SP	4	PRELIM BLACKLINES
	09/09/23	CB	3	PRIMARY ENSUITE SHOWER UPDATE
	21/03/22	SP	2	BASEMENT WINDOW RELOCATION
	04/03/22	SP	1	ISSUED FOR LAYOUTS AND STRUCTURE
dd/mm/yy				By
REVISIONS				

SURREY "C" ELEV.


357

SITE: PATHWAYS

LOT NUMBER:

CIVIC ADDRESS:
596 PAKANAAK AVE

PHOENIX HOMES

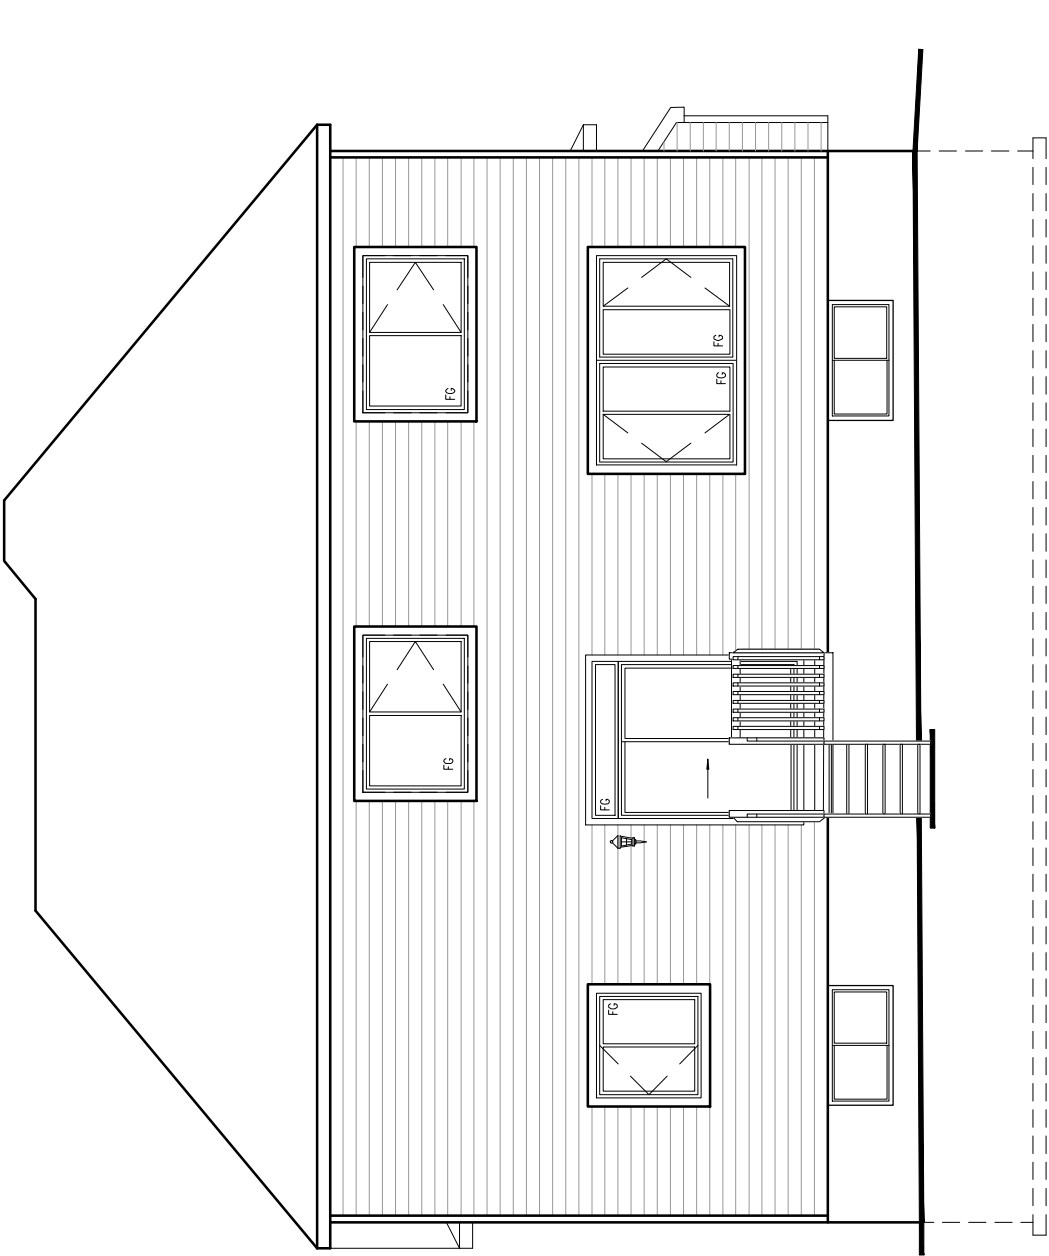

REAR ELEVATION 'C'

