


E.& O.E. / FOR REFERENCE ONLY
SUBJECT TO CHANGES

BULKHEADS MAY AFFECT
POTLIGHT PLACEMENT

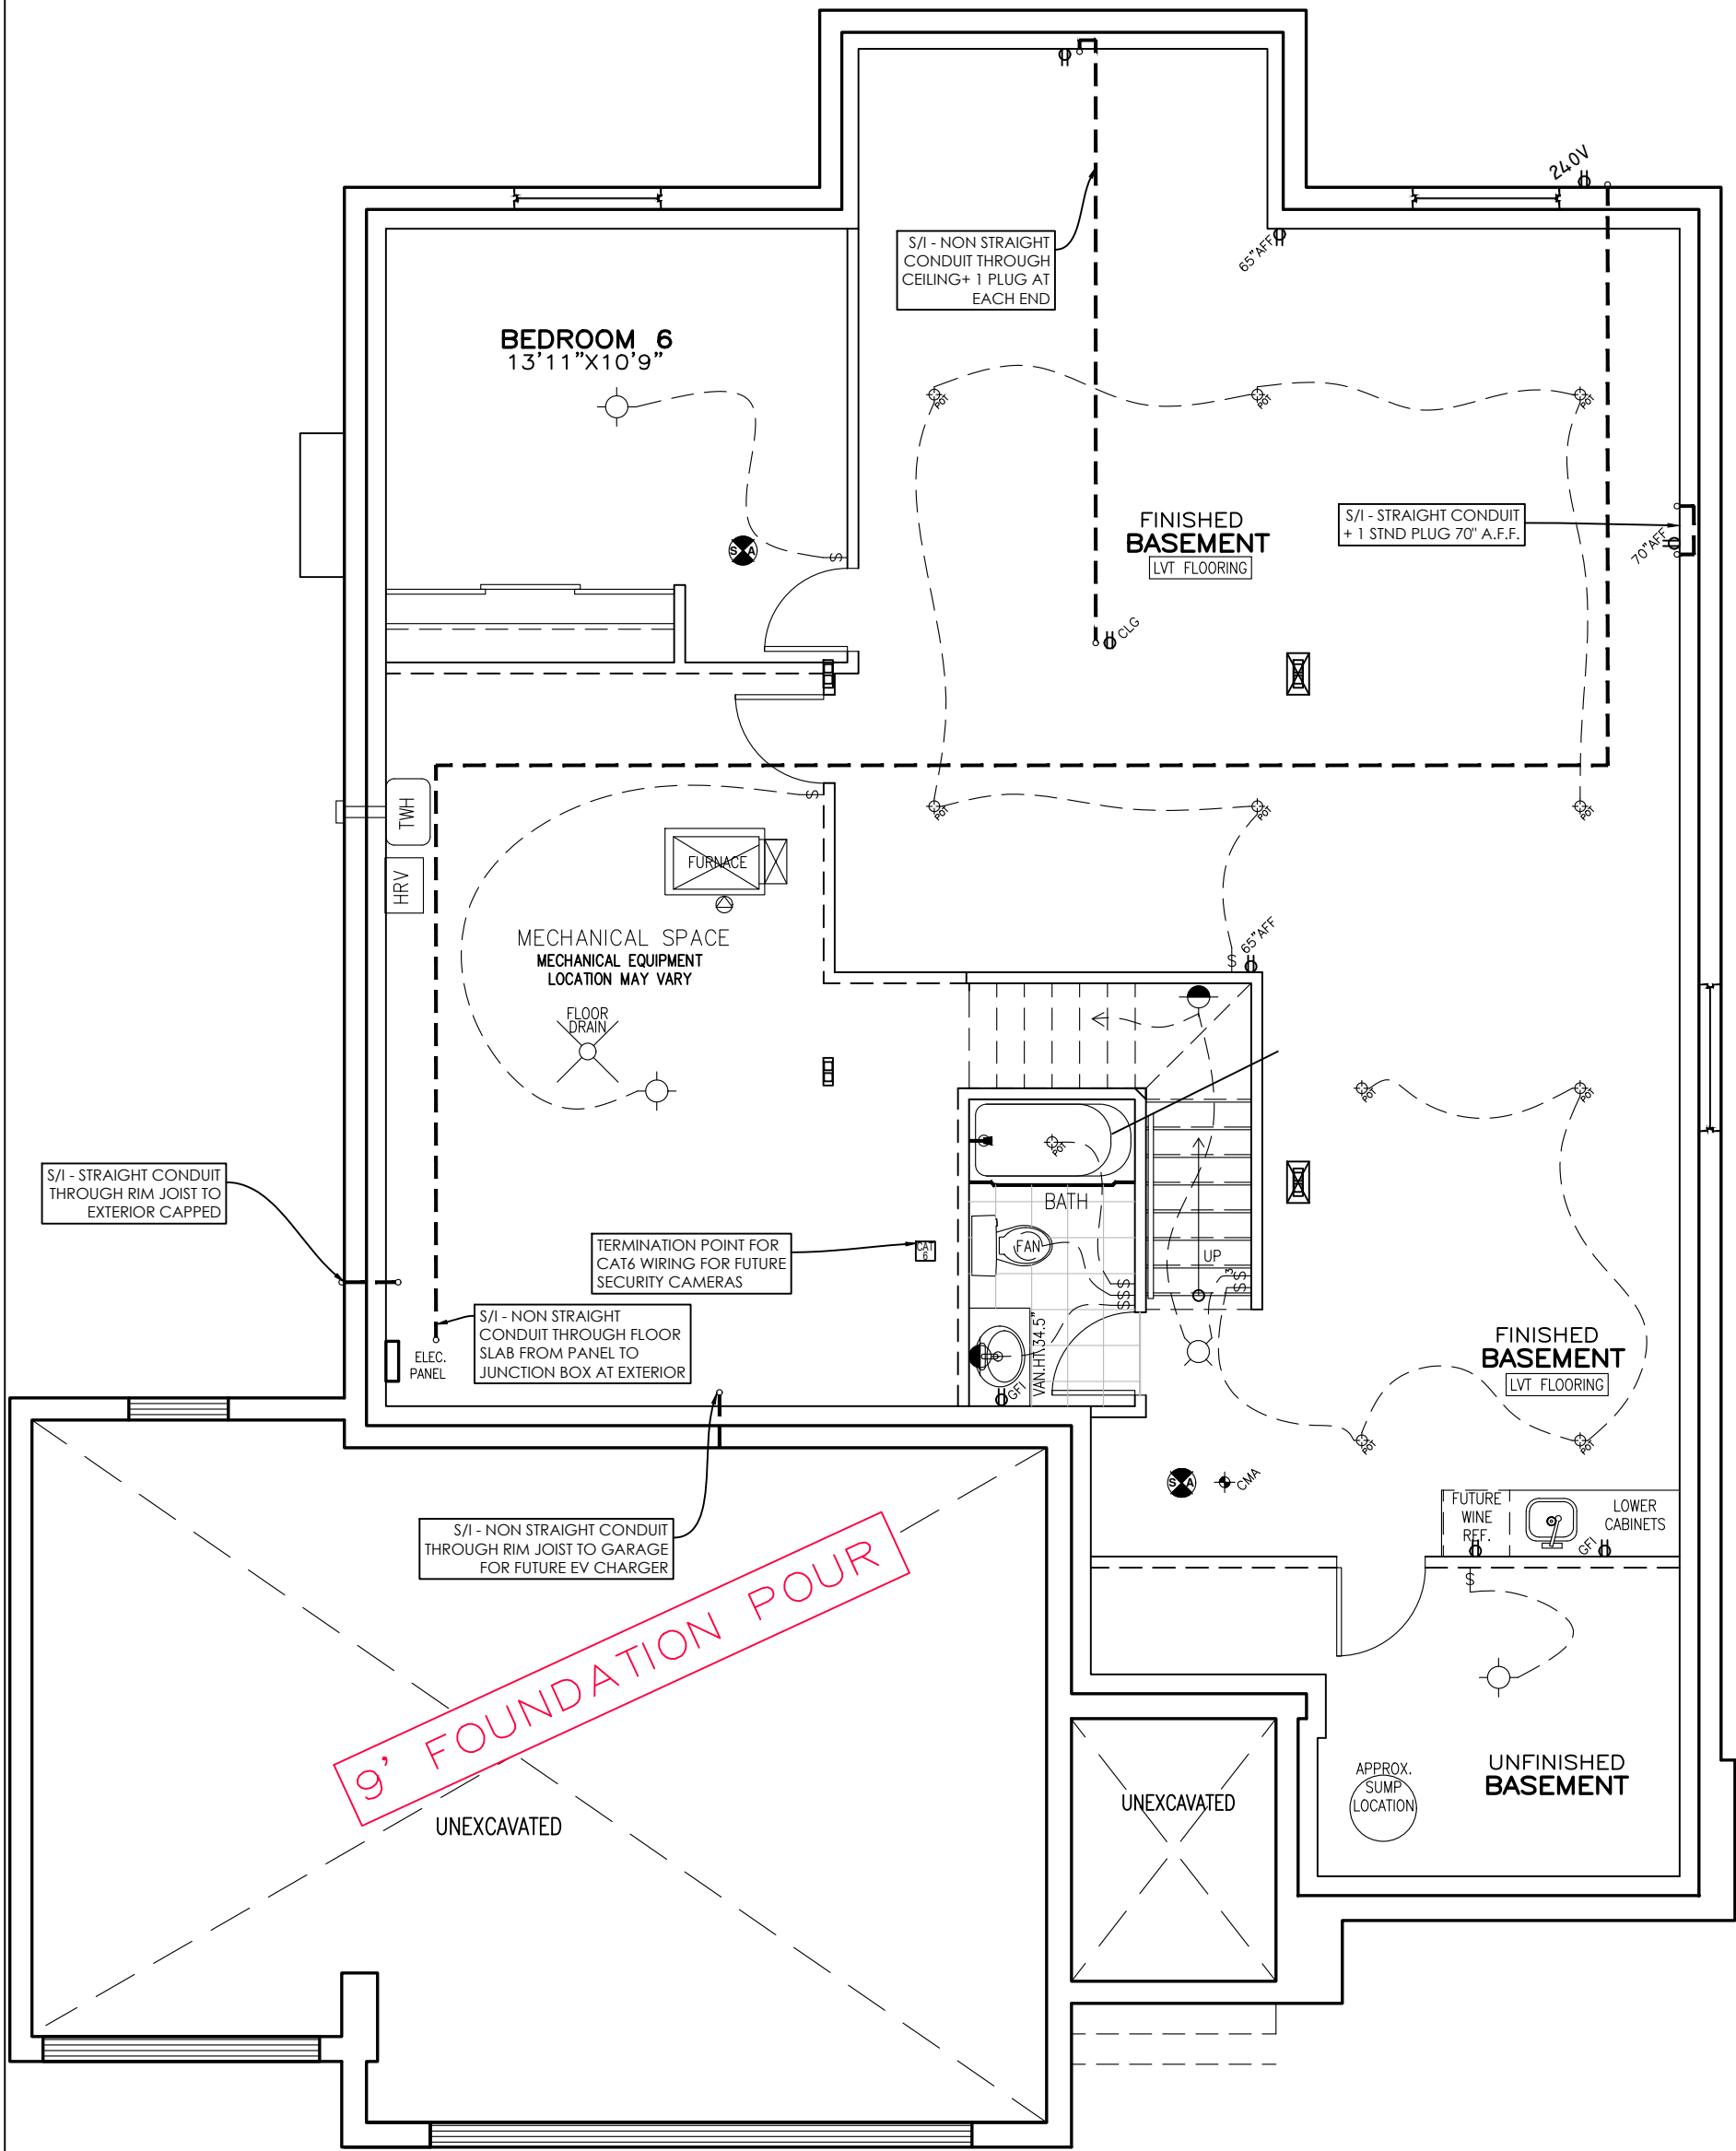

DS
MS
DS
A.K

BASEMENT FLOOR PLAN EL. M



KINGSWOOD-M-2022

SITE:DIAMONDVIEW PH3

LOT NUMBER: 94

CIVIC ADDRESS:
202 SILVER DART PRIVATE

10	FINAL BLACKLINES REVISED	MAR-20-24	CB
9	FINAL BLACKLINES REVISED	MAR-13-24	SP
8	FINAL BLACKLINES	MAR-08-24	CB
7	BEP FOR SITE	MAR-08-24	CB
6	ISSUED FOR ENGINEERING	JAN-15-24	CB
5	ISSUED FOR LAYOUTS	JAN-08-24	CB
No.	Description	Date	By
REVISIONS			

file number: 50-22-4M


drawn by: S.P.

date: FEB. 2022


scale: 3/16"=1'

sheet no: D.C.L.-A29

2M
9

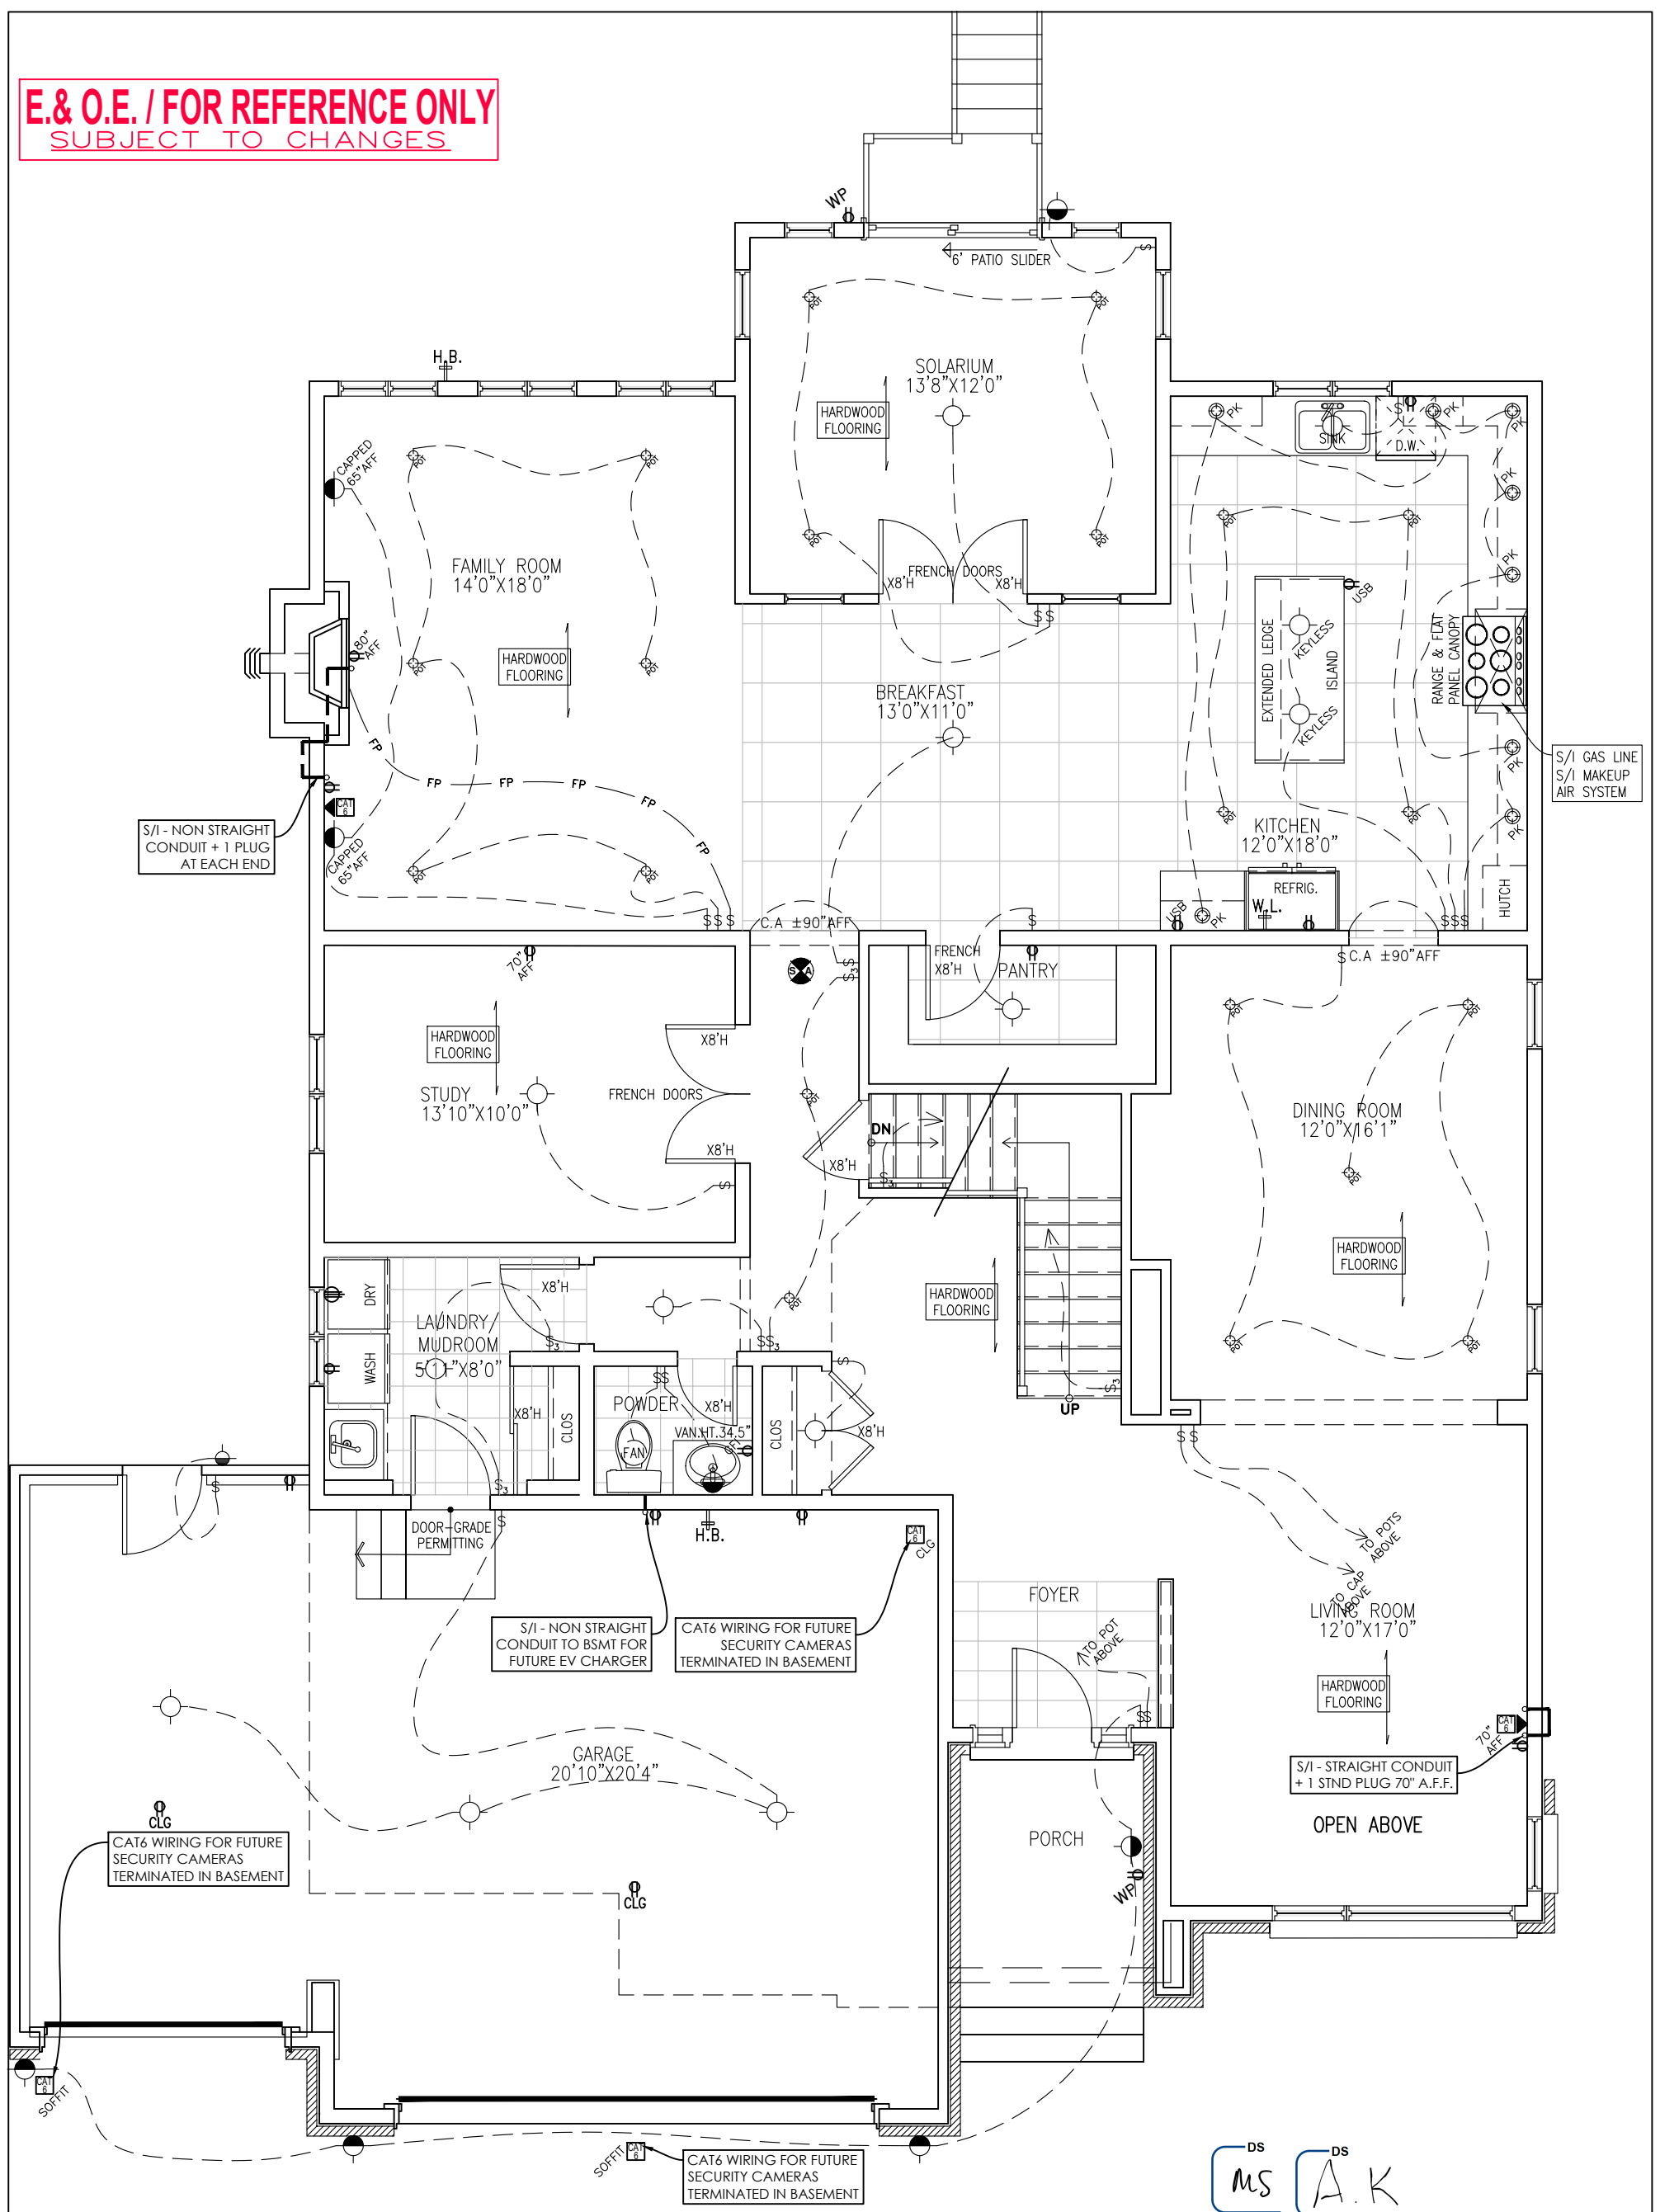

- FLAT CEILINGS THROUGHOUT - NO STIPPLE
- S/I BYPASS SLIDING DOORS IN LIEU OF VINYL

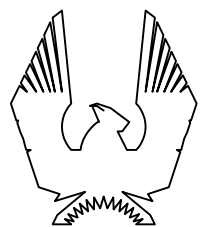

94

10	FINAL BLACKLINES REVISED	MAR-20-24	CB
9	FINAL BLACKLINES REVISED	MAR-13-24	SP
8	FINAL BLACKLINES	MAR-08-24	CB
7	BEP FOR SITE	MAR-08-24	CB
6	ISSUED FOR ENGINEERING	JAN-15-24	CB
5	ISSUED FOR LAYOUTS	JAN-08-24	CB
No.	Description	Date	By
REVISIONS			


file number: 50-22-4M

drawn by: S.P.

date: FEB. 2022

scale: 3/16"=1'


sheet no: D.C.L.-A29

 

9

- FLAT CEILINGS THROUGHOUT - NO STIPPLE
- S/I BYPASS SLIDING DOORS IN LIEU OF VINYL

E.& O.E. / FOR REFERENCE ONLY
SUBJECT TO CHANGES

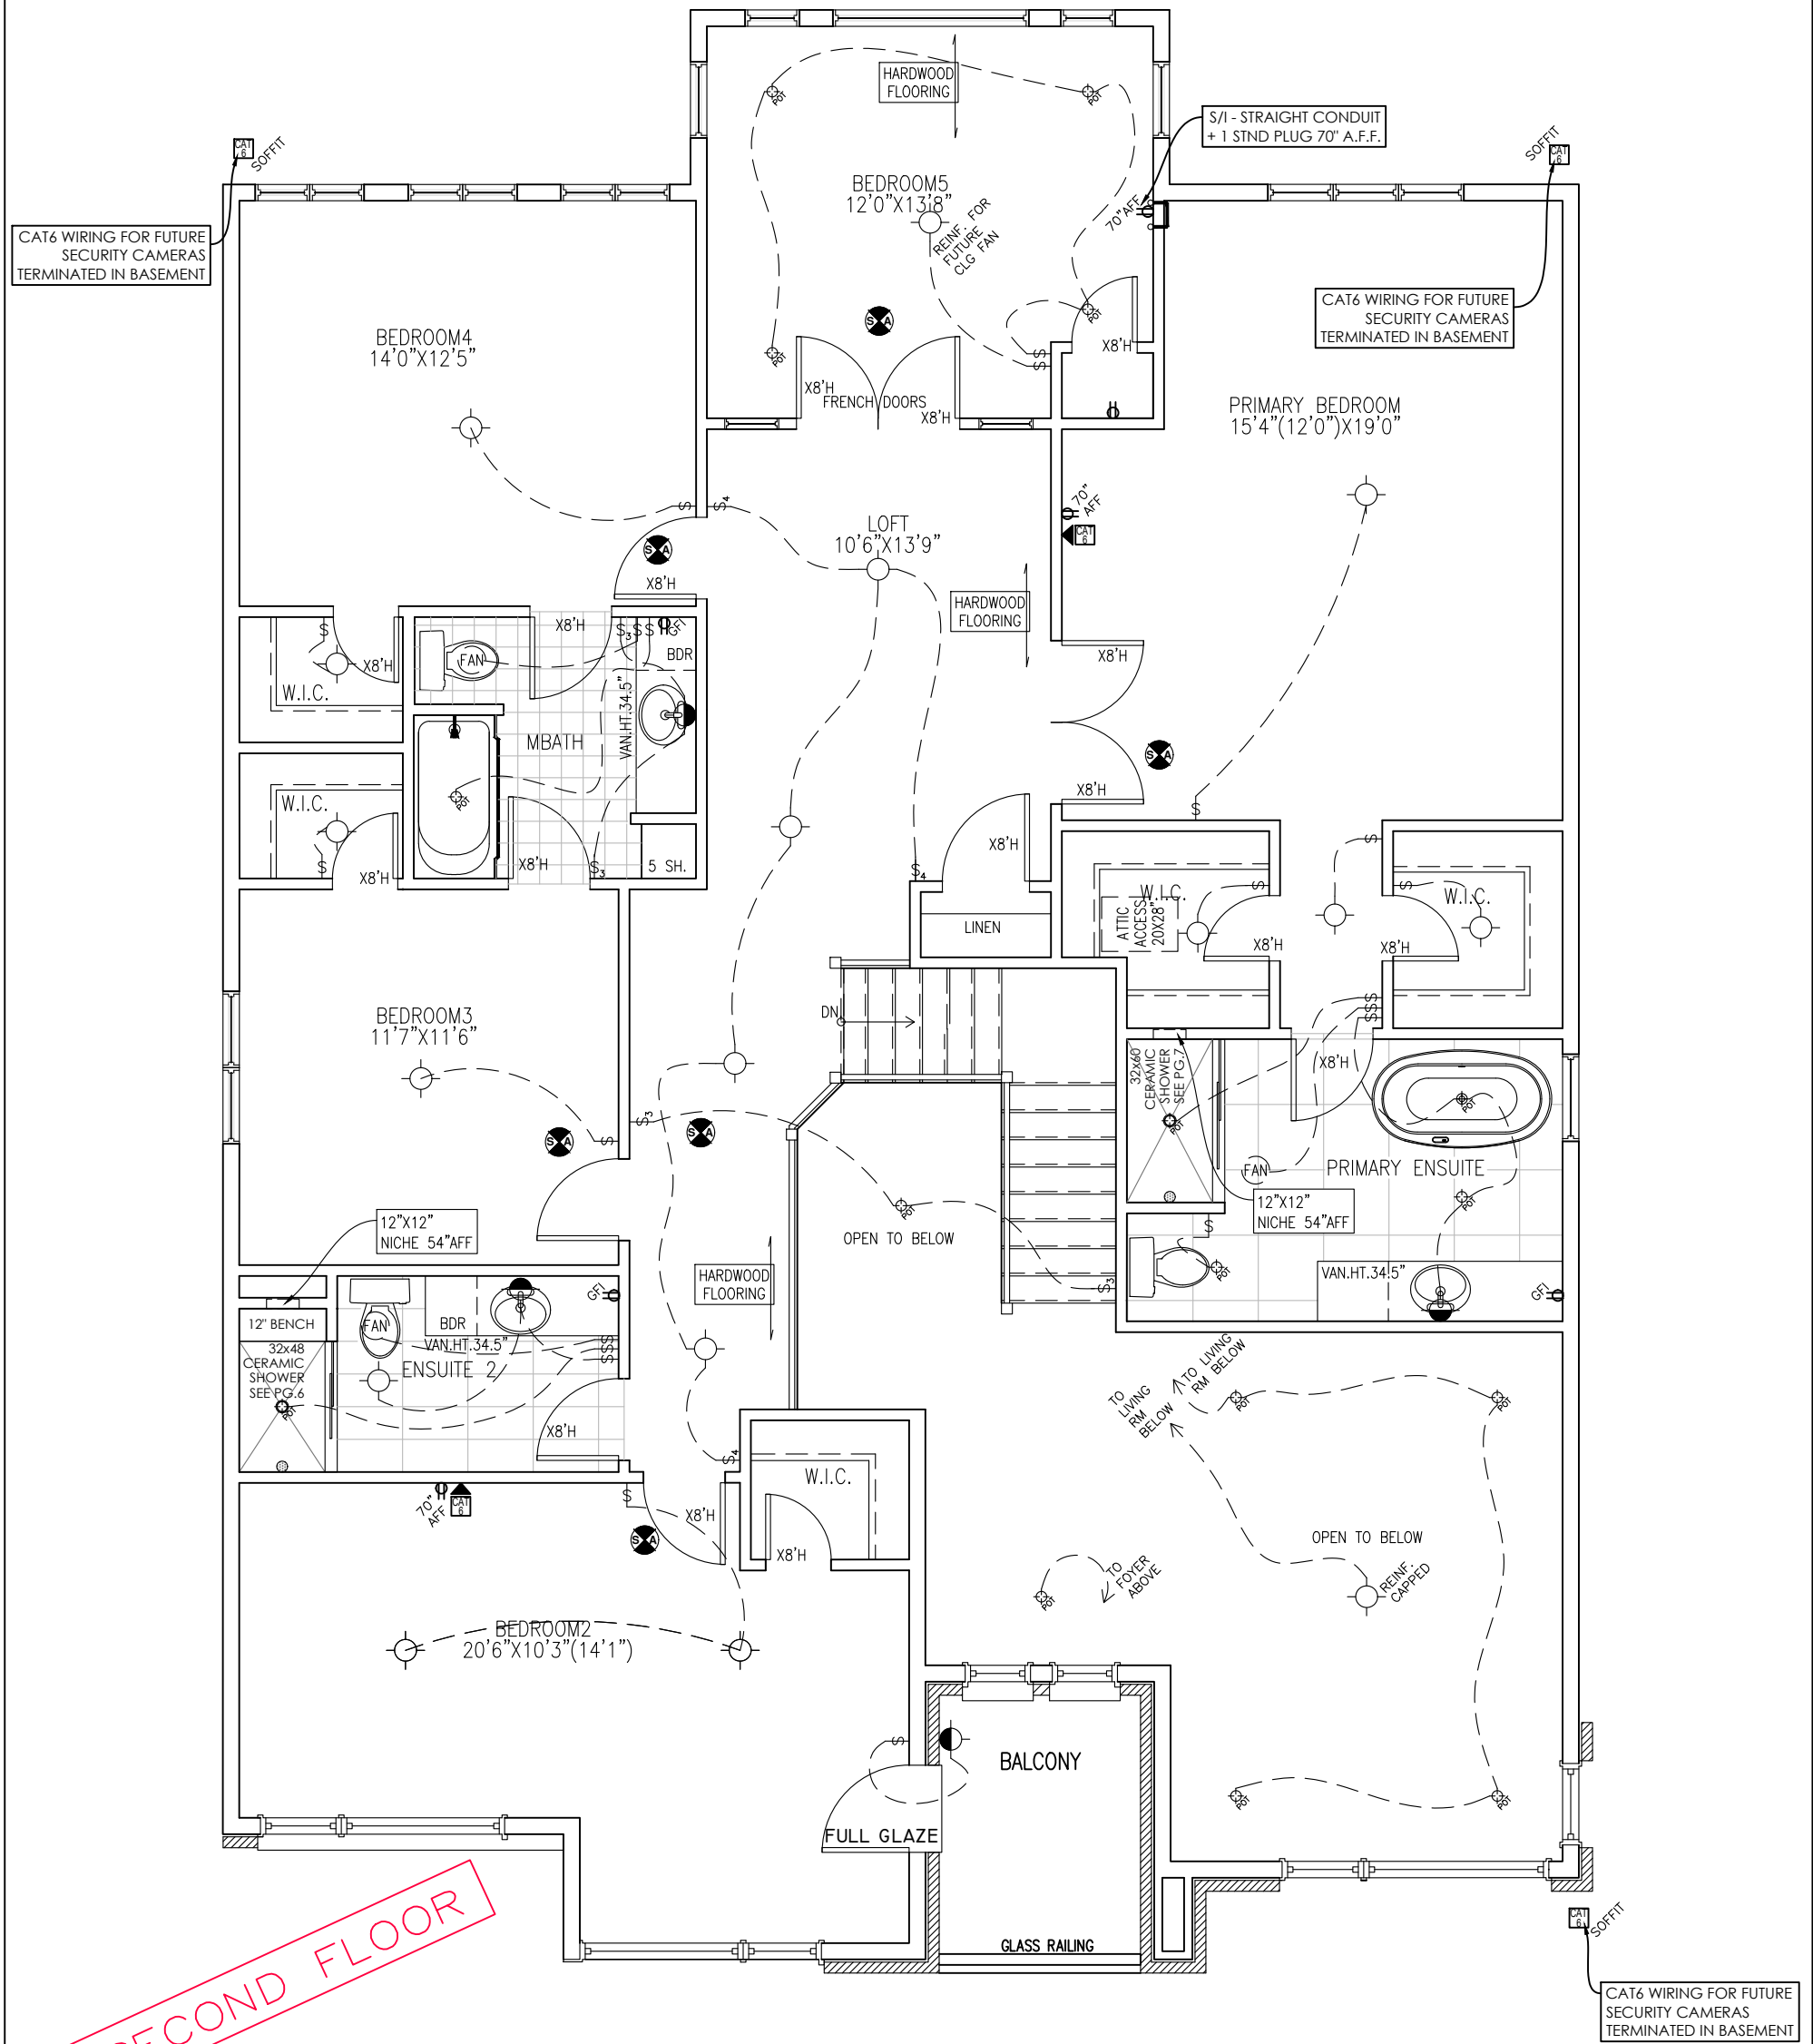

DS
MS A.K

SECOND FLOOR PLAN ELEV. M



KINGSWOOD-M-2022

SITE:DIAMONDVIEW PH3

LOT NUMBER: 94

CIVIC ADDRESS:
202 SILVER DART PRIVATE

10	FINAL BLACKLINES REVISED	MAR-20-24	CB
9	FINAL BLACKLINES REVISED	MAR-13-24	SP
8	FINAL BLACKLINES	MAR-08-24	CB
7	BEP FOR SITE	MAR-08-24	CB
6	ISSUED FOR ENGINEERING	JAN-15-24	CB
5	ISSUED FOR LAYOUTS	JAN-08-24	CB
No.	Description	Date	By
REVISIONS			

file number: 50-22-4M

drawn by: S.P.

date: FEB. 2022

scale: 3/16"=1'

sheet no: 4M
D.C.L.-A29 9

E.& O.E. / FOR REFERENCE ONLY
SUBJECT TO CHANGES

9' SECOND FLOOR



ELEVATION 'M' FRONT ELEVATION

9' FOUNDATION POUR



KINGSWOOD-M-2022

SITE:DIAMONDVIEW PH3

LOT NUMBER: 94

CIVIC ADDRESS:
202 SILVER DART PRIVATE

10	FINAL BLACKLINES REVISED	MAR-20-24	CB
9	FINAL BLACKLINES REVISED	MAR-13-24	SP
8	FINAL BLACKLINES	MAR-08-24	CB
7	BEP FOR SITE	MAR-08-24	CB
6	ISSUED FOR ENGINEERING	JAN-15-24	CB
5	ISSUED FOR LAYOUTS	JAN-08-24	CB
No.	Description	Date	By
REVISIONS			

file number: 50-22-4M

drawn by: S.P.

date: FEB. 2022


scale: 3/16"=1'

sheet no:
D.C.L.-A29

5M
9

DS MS A.K

E. & O.E. / FOR REFERENCE ONLY
SUBJECT TO CHANGES

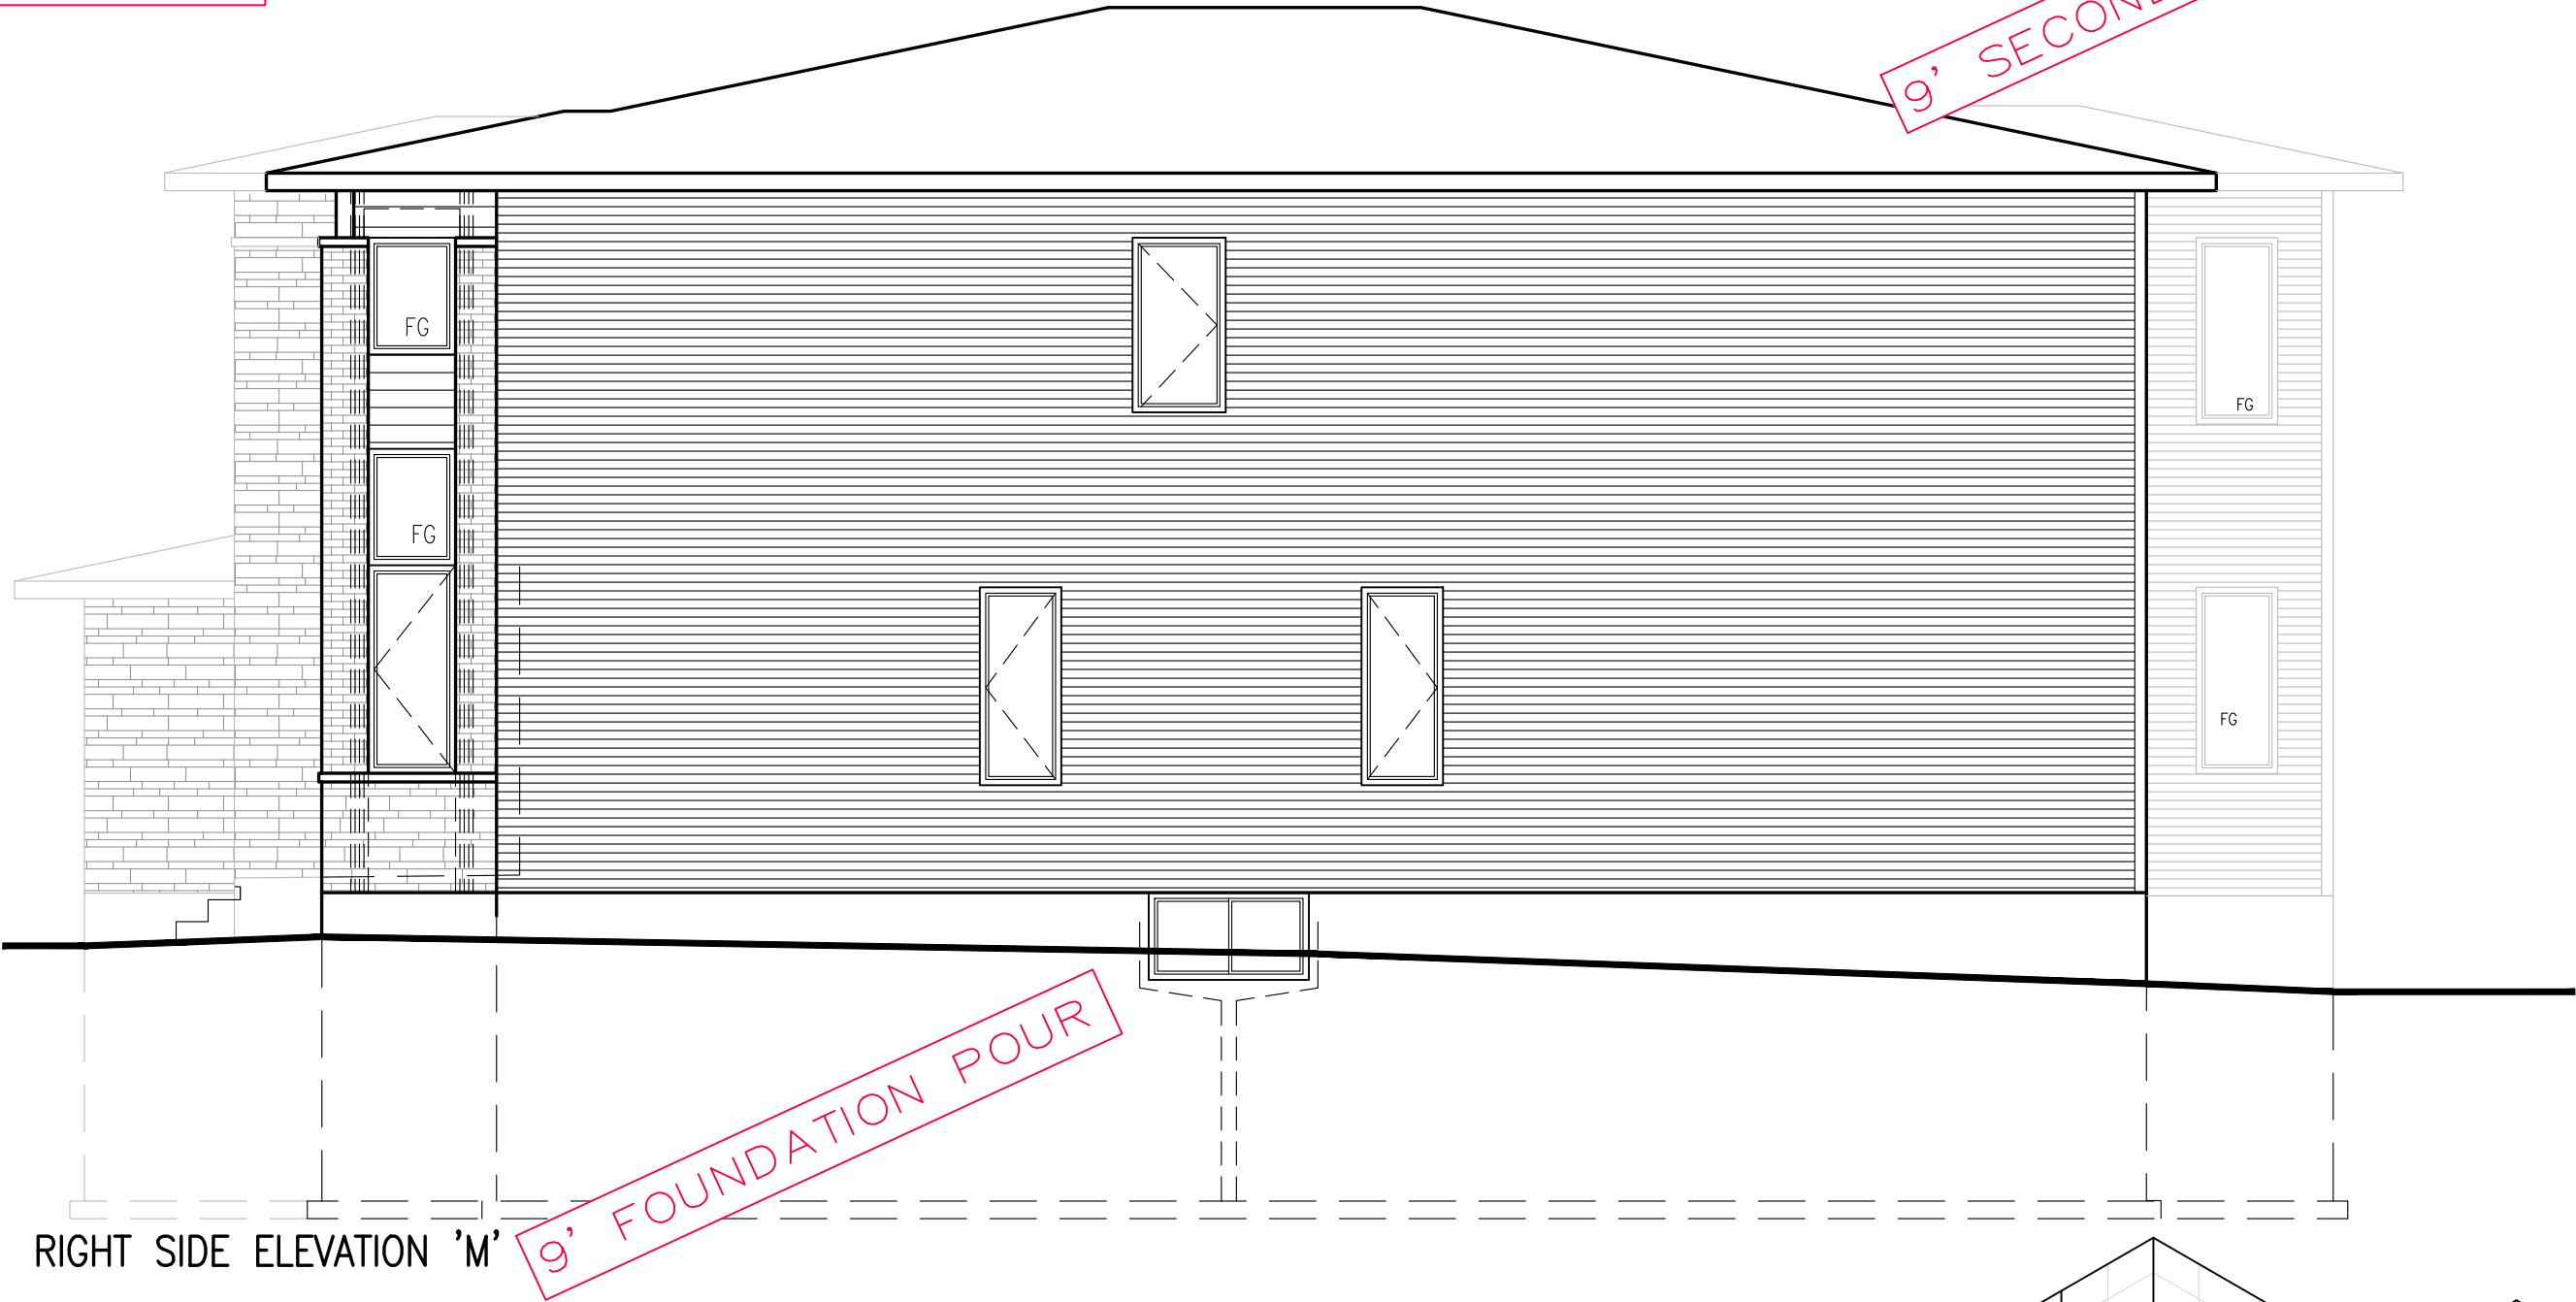

PHOENIX HOMES

KINGSWOOD-M-2022

SITE:DIAMONDVIEW PH3

LOT NUMBER: 94

CIVIC ADDRESS:
202 SILVER DART PRIVATE

10	FINAL BLACKLINES REVISED	MAR-20-24	CB
9	FINAL BLACKLINES REVISED	MAR-13-24	SP
8	FINAL BLACKLINES	MAR-08-24	CB
7	BEP FOR SITE	MAR-08-24	CB
6	ISSUED FOR ENGINEERING	JAN-15-24	CB
5	ISSUED FOR LAYOUTS	JAN-08-24	CB
No.	Description	Date	By
REVISIONS			

file number: 50-22-4M

drawn by: S.P.


date: FEB. 2022

scale: 3/16"=1'

sheet no: D.C.L.-A29


6M
9

DS MS DS A.K

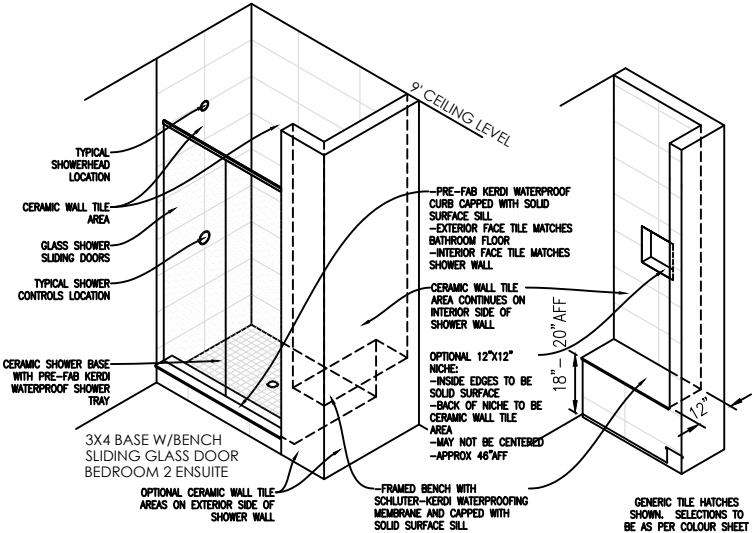

E. & O.E. / FOR REFERENCE ONLY
SUBJECT TO CHANGES

9' SECOND FLOOR

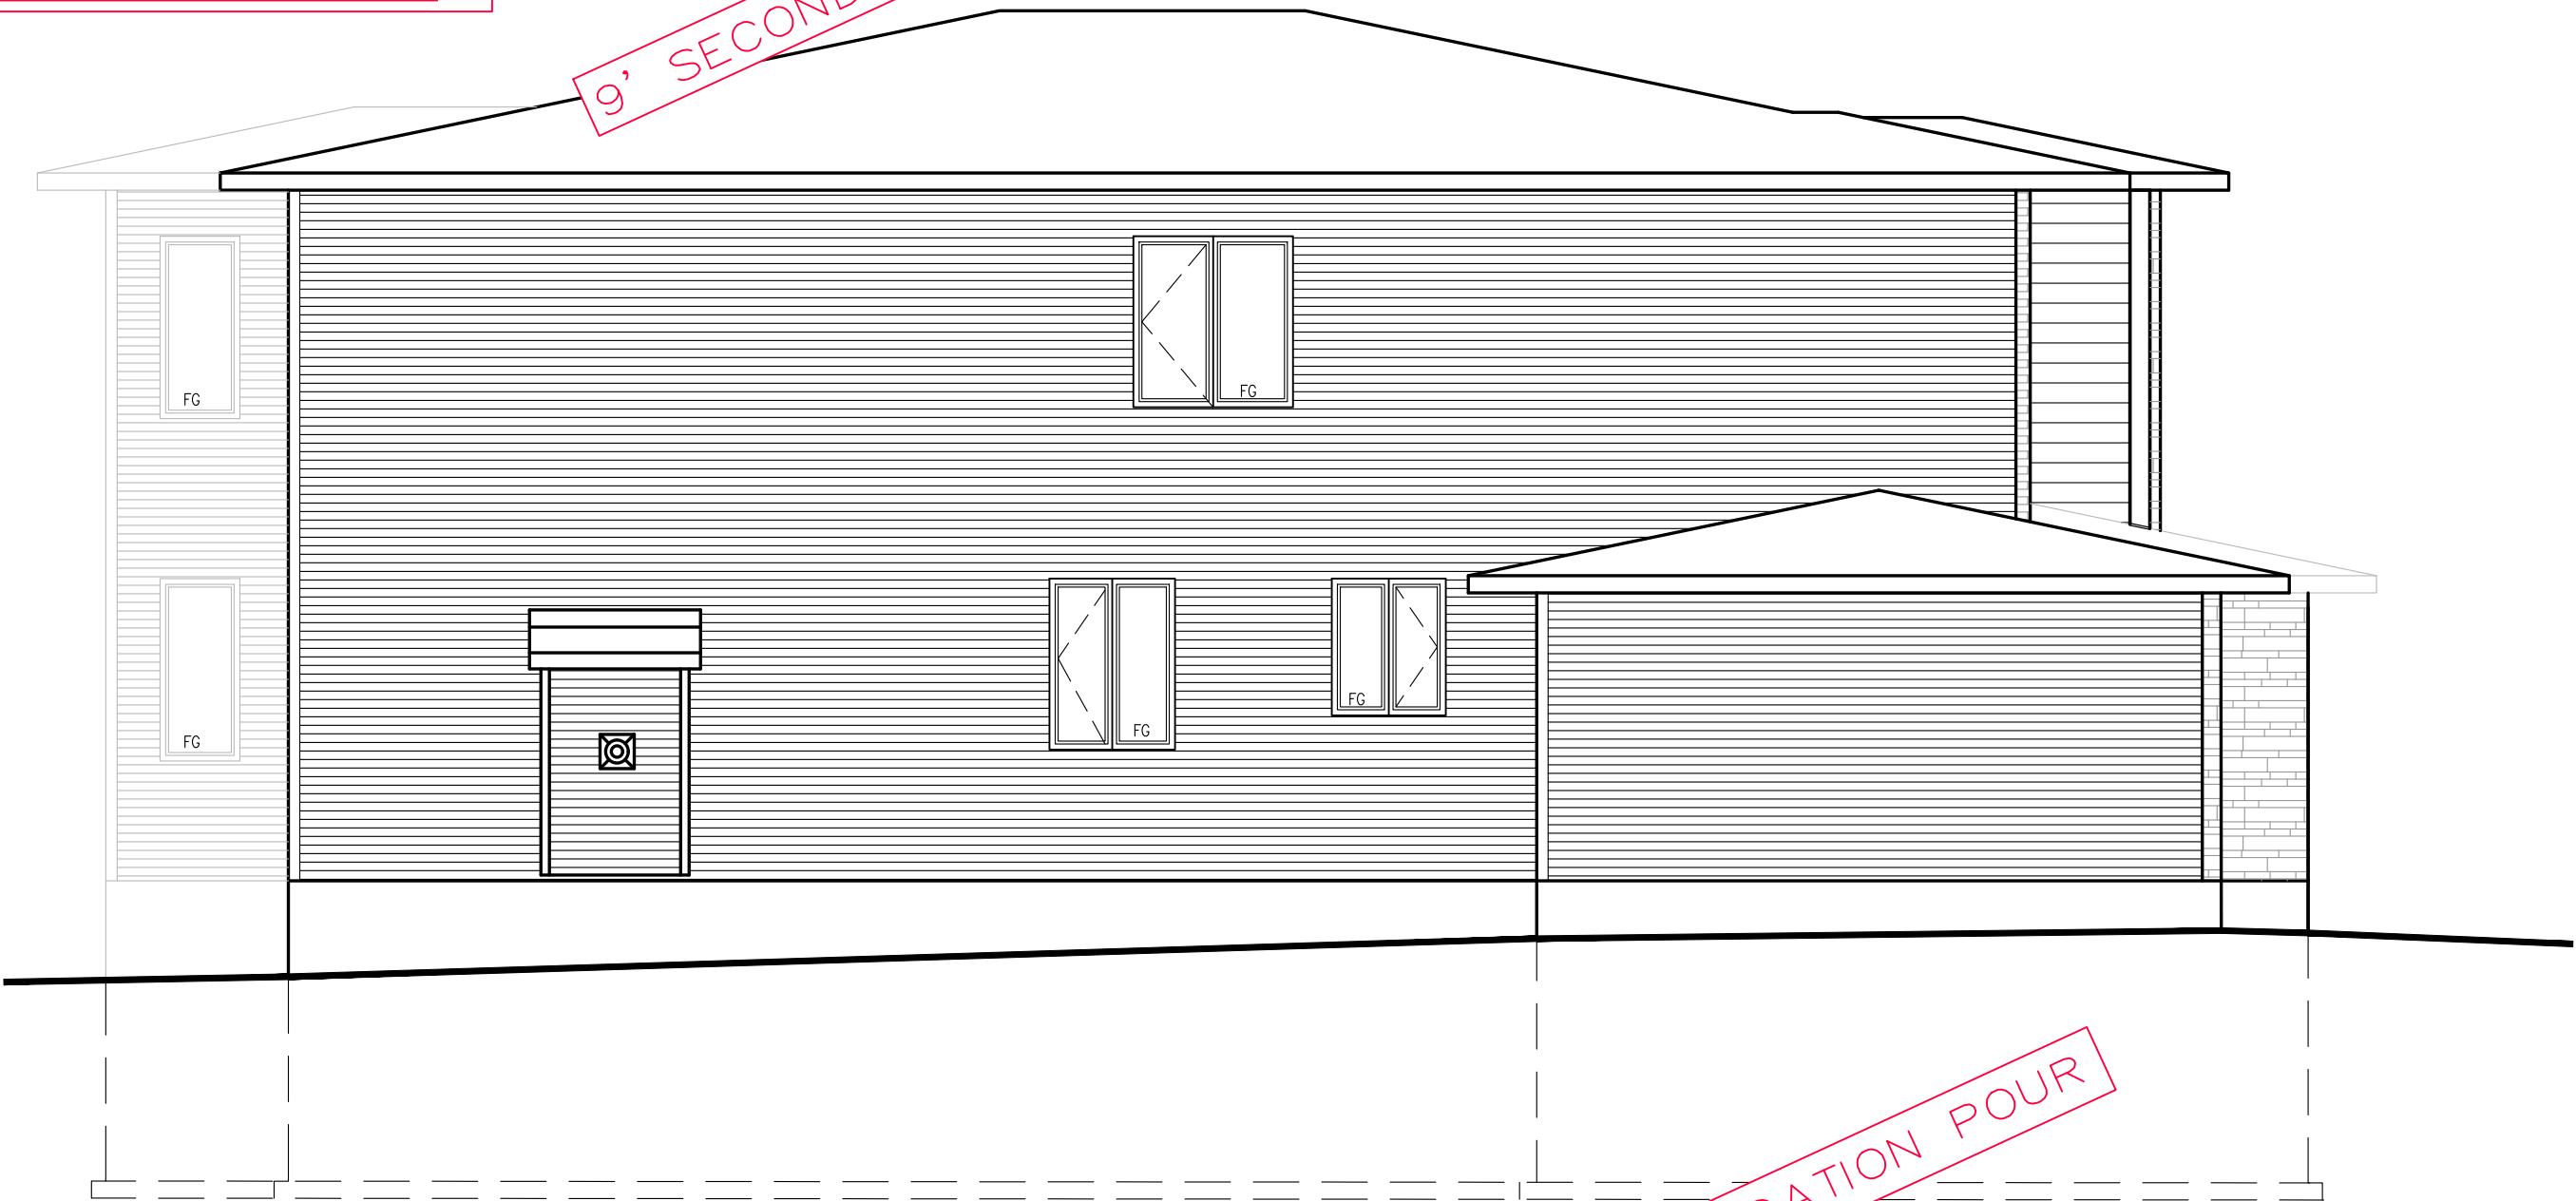

LEFT SIDE ELEVATION 'M'

9' FOUNDATION POUR



KINGSWOOD-M-2022

SITE:DIAMONDVIEW PH3

LOT NUMBER: 94

CIVIC ADDRESS:
202 SILVER DART PRIVATE

10	FINAL BLACKLINES REVISED	MAR-20-24	CB
9	FINAL BLACKLINES REVISED	MAR-13-24	SP
8	FINAL BLACKLINES	MAR-08-24	CB
7	BEP FOR SITE	MAR-08-24	CB
6	ISSUED FOR ENGINEERING	JAN-15-24	CB
5	ISSUED FOR LAYOUTS	JAN-08-24	CB
No.	Description	Date	By
REVISIONS			

file number: 50-22-4M

drawn by: S.P.


date: FEB. 2022

scale: 3/16"=1'

sheet no: D.C.L.-A29

7M
9

DS MS DS A.K


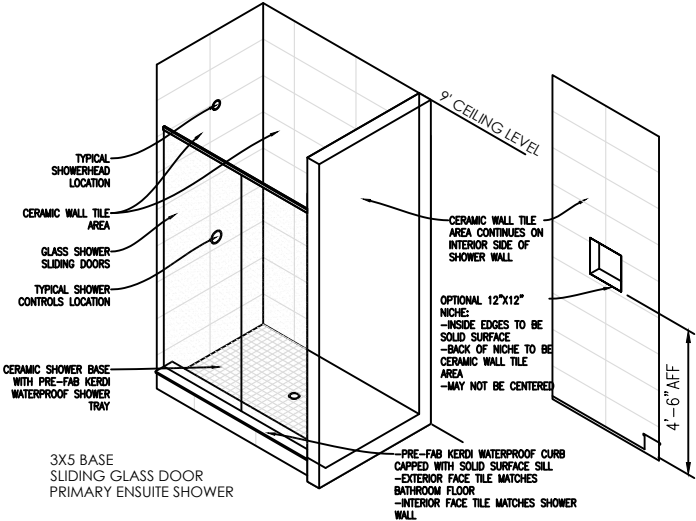


E. & O.E. / FOR REFERENCE ONLY
SUBJECT TO CHANGES

9' SECOND FLOOR



REAR ELEVATION M

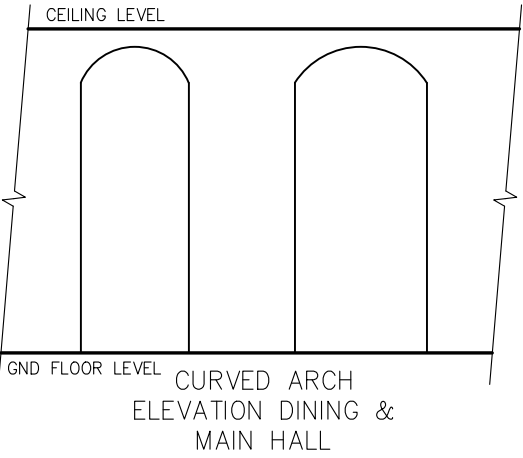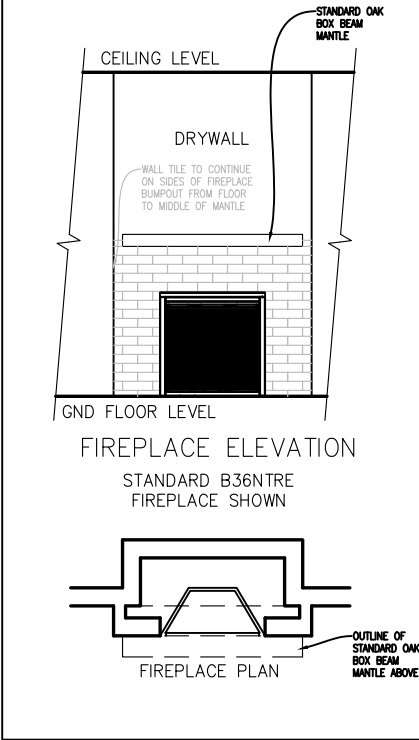

KINGSWOOD-M-2022

SITE:DIAMONDVIEW PH3

LOT NUMBER: 94

CIVIC ADDRESS: 202 SILVER DART PRIVATE

10	FINAL BLACKLINES REVISED	MAR-20-24	CB
9	FINAL BLACKLINES REVISED	MAR-13-24	SP
8	FINAL BLACKLINES	MAR-08-24	CB
7	BEP FOR SITE	MAR-08-24	CB
6	ISSUED FOR ENGINEERING	JAN-15-24	CB
5	ISSUED FOR LAYOUTS	JAN-08-24	CB
No.	Description	Date	By
REVISIONS			

file number: 50-22-4M

drawn by: S.P.

date: FEB. 2022

scale: 3/16"=1'

sheet no: 8M 9

D.C.L.-A29

DS MS DS A.K